



38, Compayne Gardens, London  
NW6 3RY

Supplied by: **Stanfords 24 Sep 2022**  
Licence: © Crown Copyright and  
database rights 2022 OS100035409  
Order Licence Reference: OI1562668  
Centre coordinates: 525957 184523

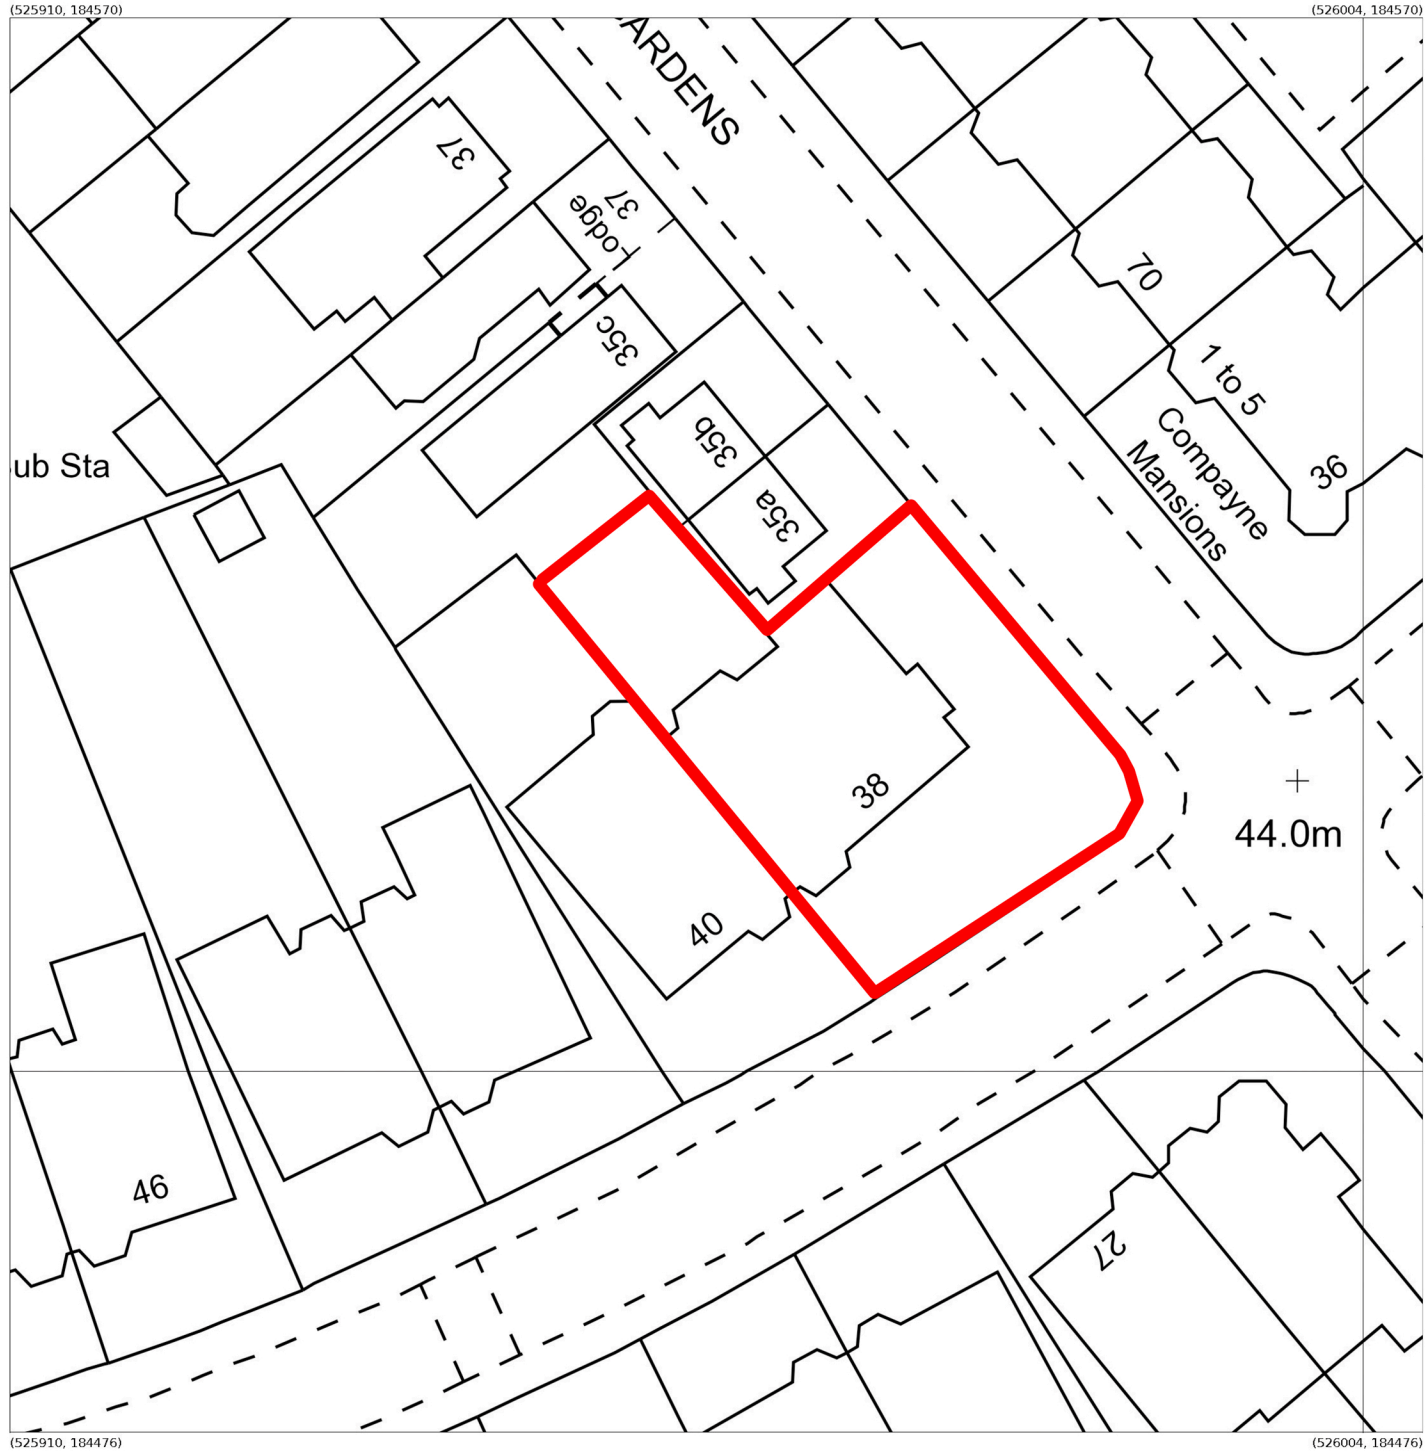

Produced 24 Sep 2022 from the Ordnance Survey MasterMap  
(Topography) Database and incorporating surveyed revision  
available at this date.

The representation of a road, track or path is no evidence of a right  
of way. The representation of features as lines is no evidence of a  
property boundary.

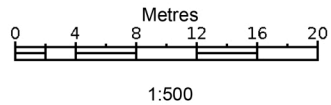

38, Compayne Gardens, London  
NW6 3RY

Supplied by: **Stanfords 24 Sep 2022**  
Licence: © Crown Copyright and  
database rights 2022 OS100035409  
Order Licence Reference: OI1562668  
Centre coordinates: 525957 184523

TRABA

JOB NO: 36088

Drawn by	C JEWISS
Scale	1:500/1:1250
Issue No	01
Date:	SEPT 2022

Material: See sheet 1

Finish - Int:See sheet 1  
Ext:See sheet 1

Cill Finish:  
Glass - See sheet 1

FLAT 2, 38 COMPAYNE  
GARDENS, NW6 3RY

Chris Jewiss Architectural Illustration  
13 Warner Road  
Bromley  
Kent BR1 3RR  
tel: 07585 441082

email: [chrisjewiss@yahoo.co.uk](mailto:chrisjewiss@yahoo.co.uk)

**SITE PLAN/  
LOCATION  
PLAN**