


as proposed


Ground Floor Plan

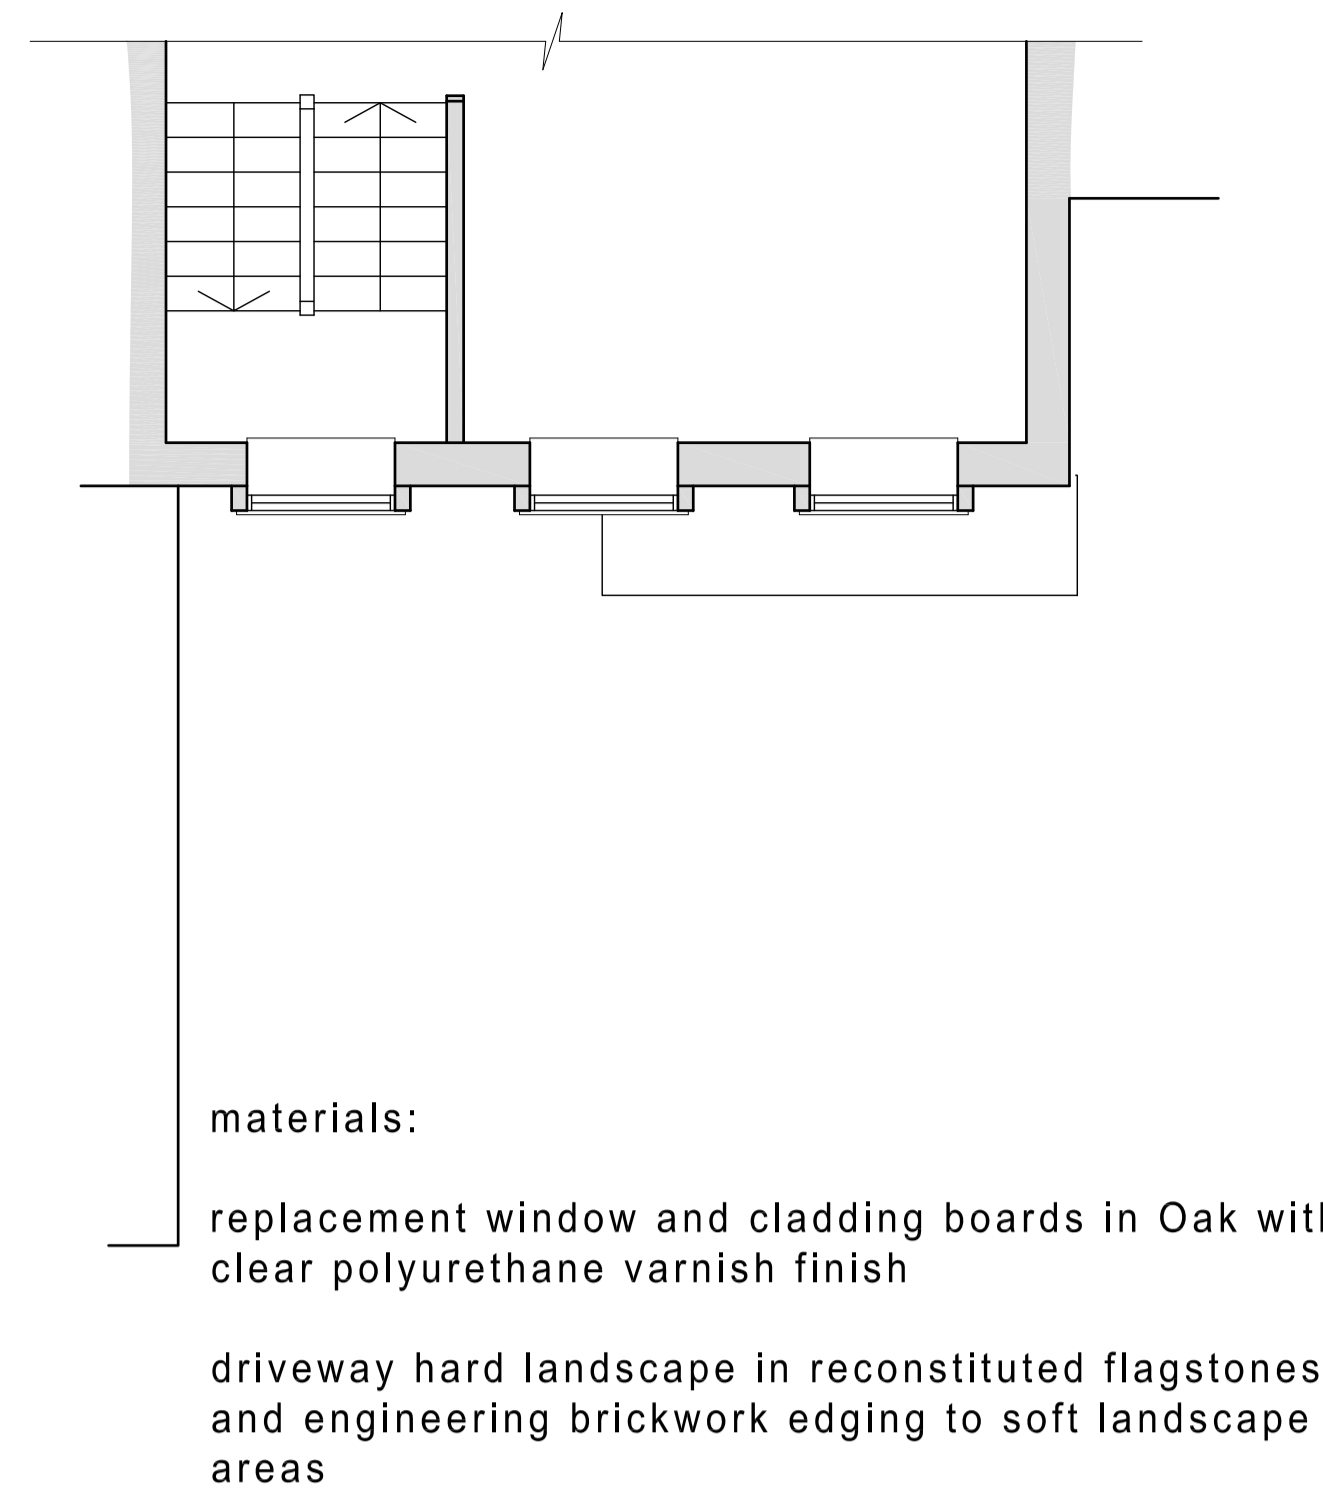

materials:



replacement window and cladding boards in Oak with clear polyurethane varnish finish

driveway hard landscape in reconstituted flagstones and engineering brickwork edging to soft landscape areas

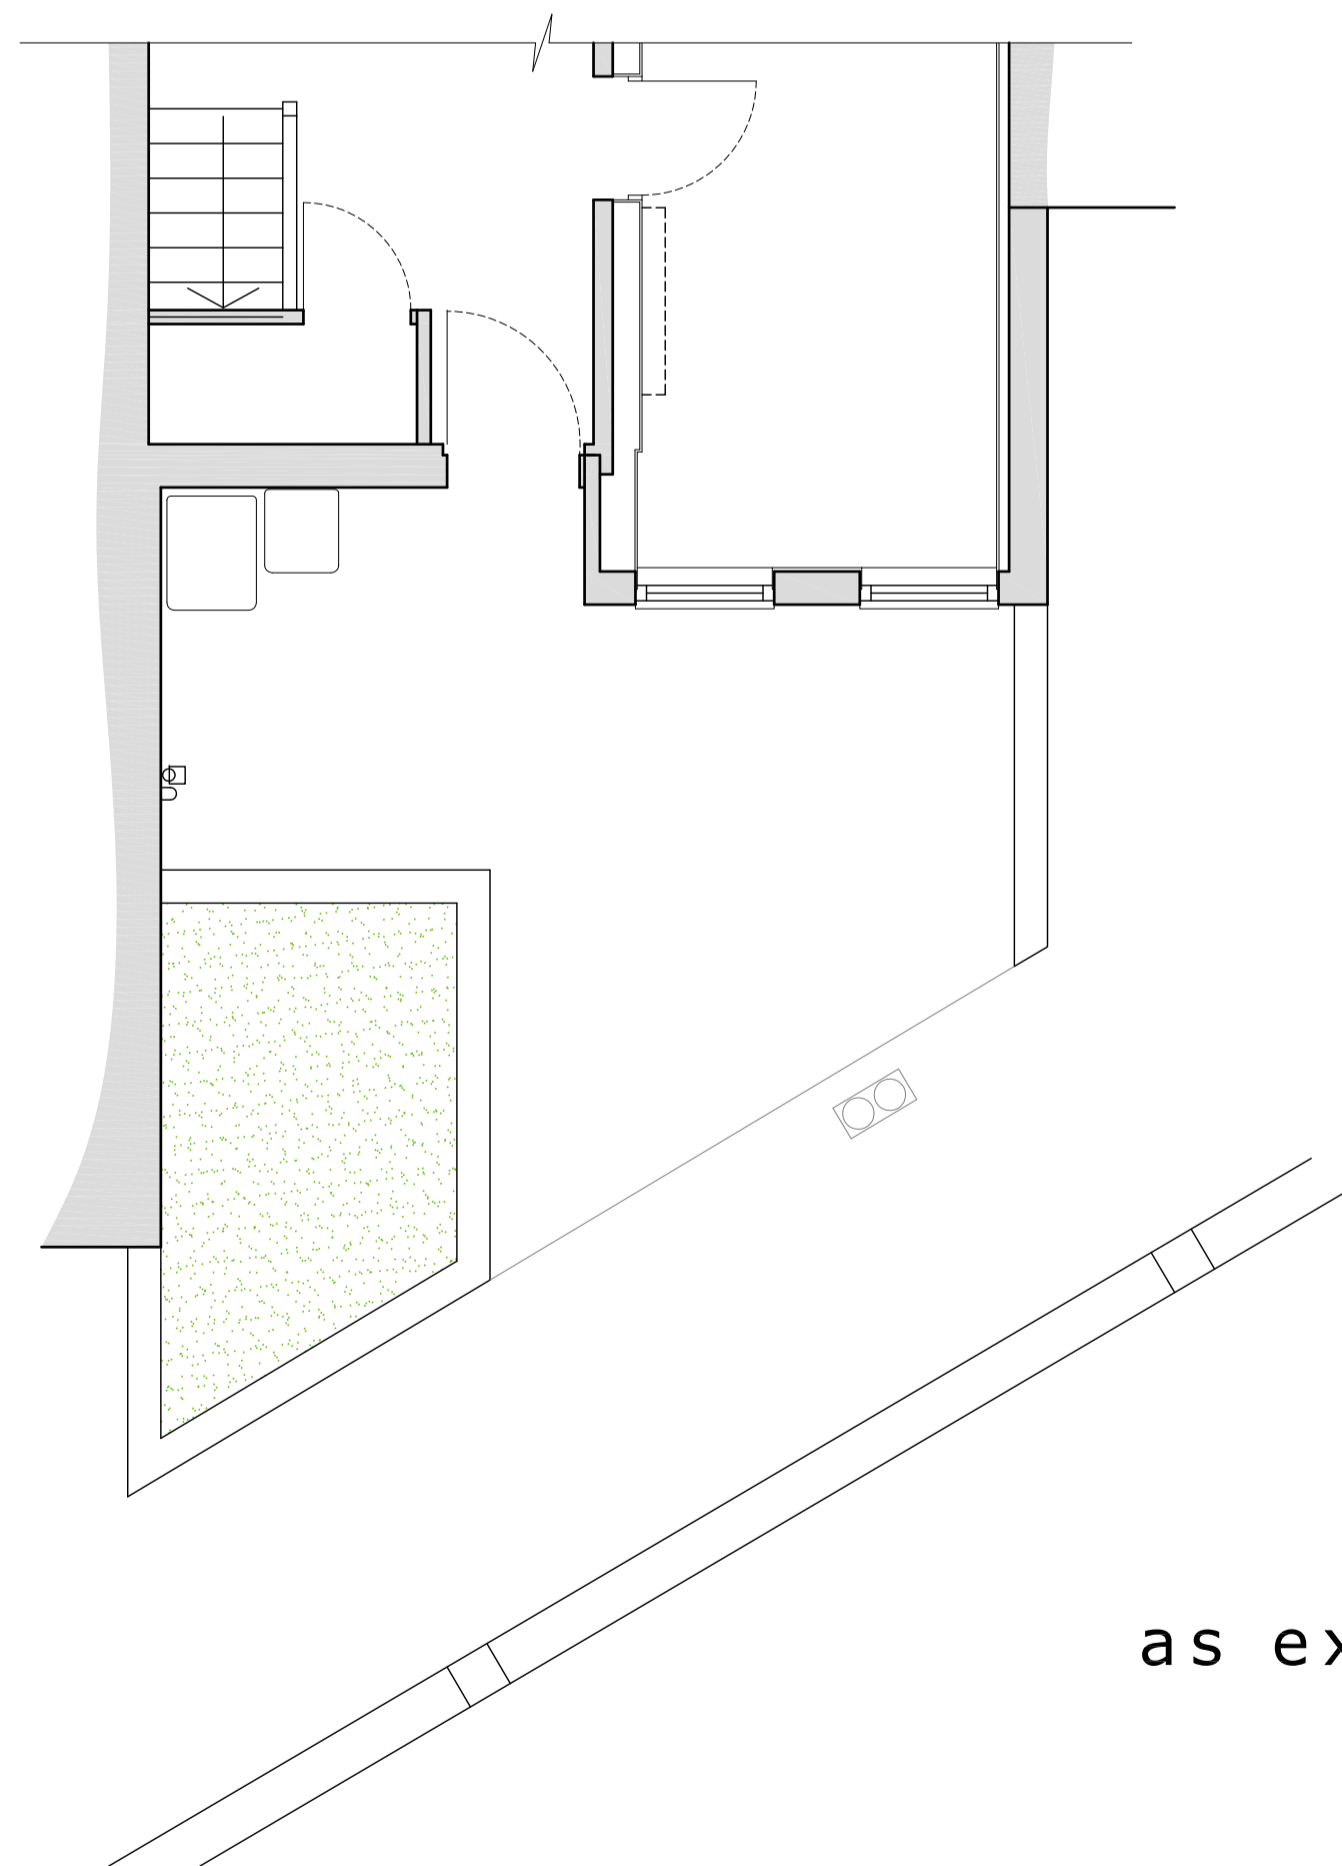

as existing

First Floor Plan

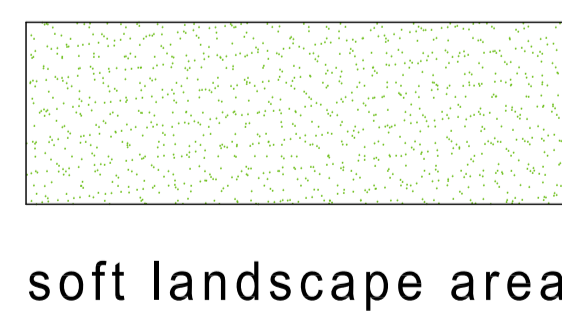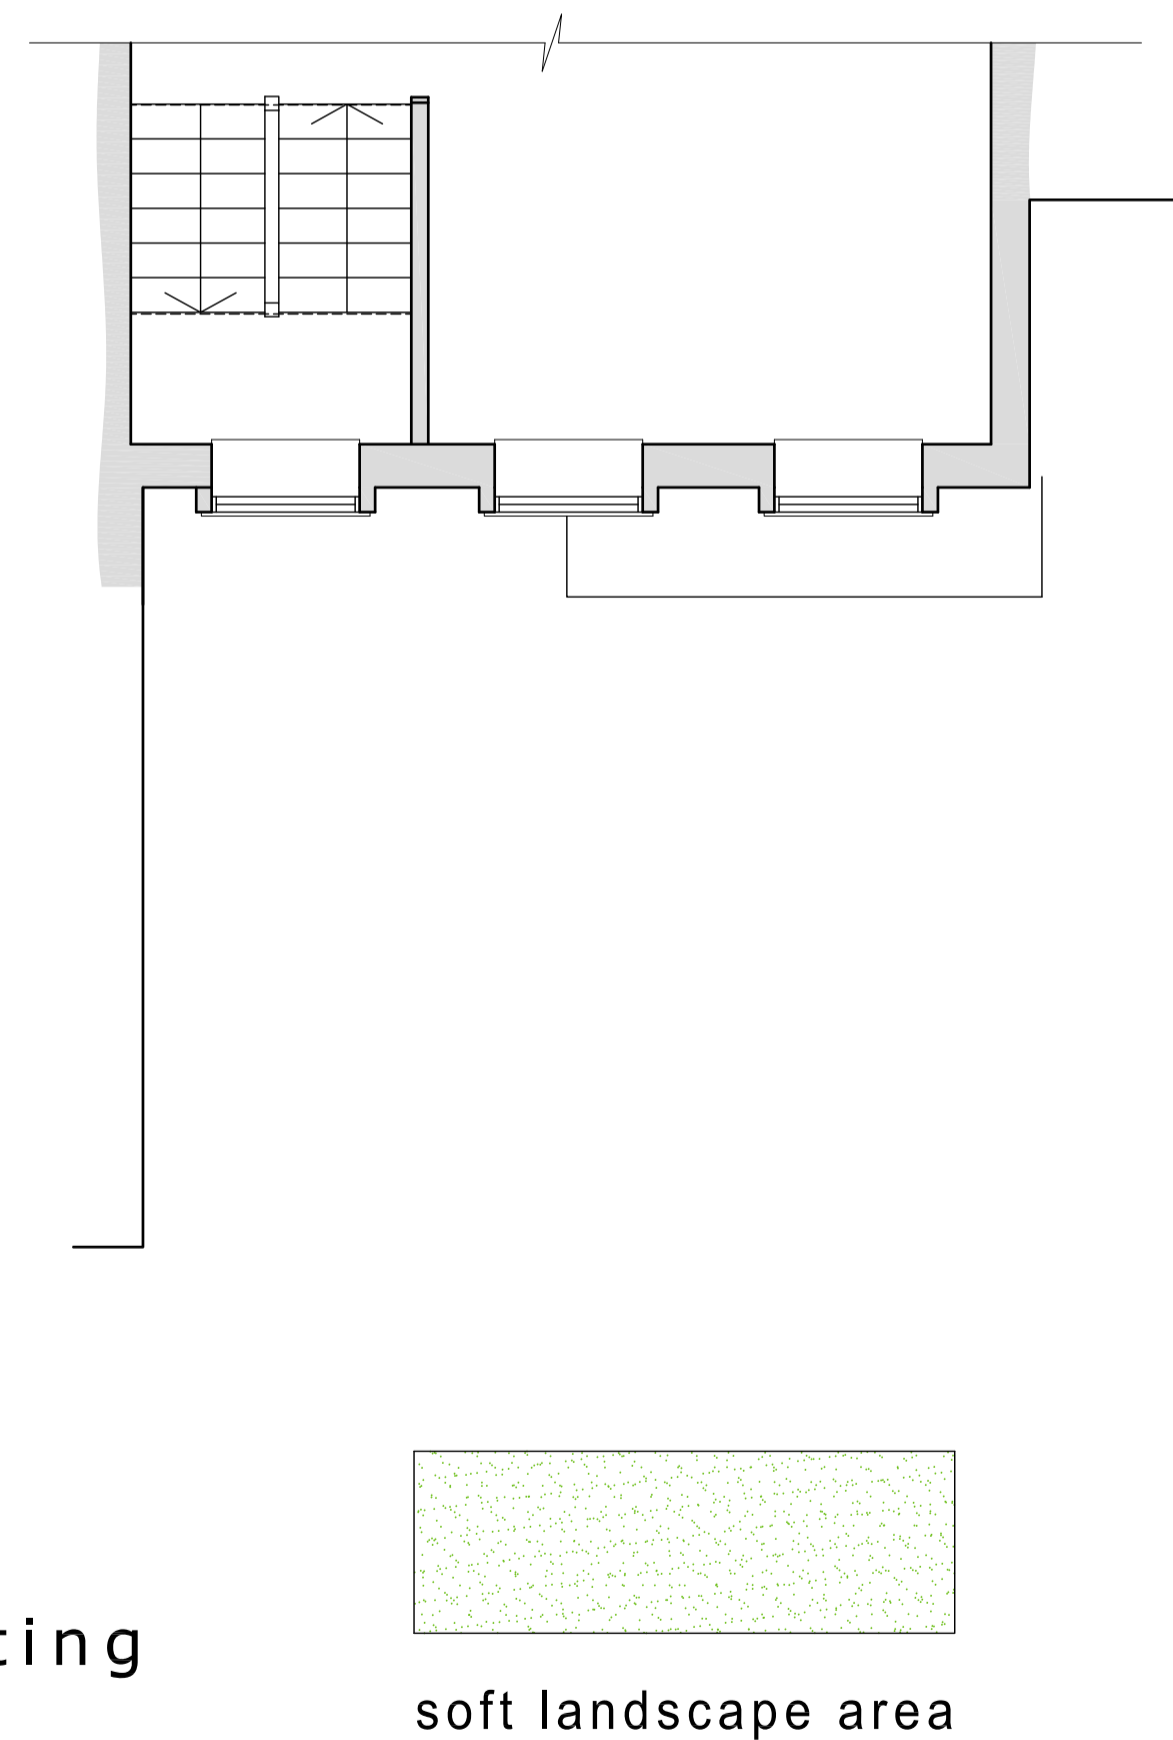

soft landscape area




as proposed

South (front) elevation




as existing

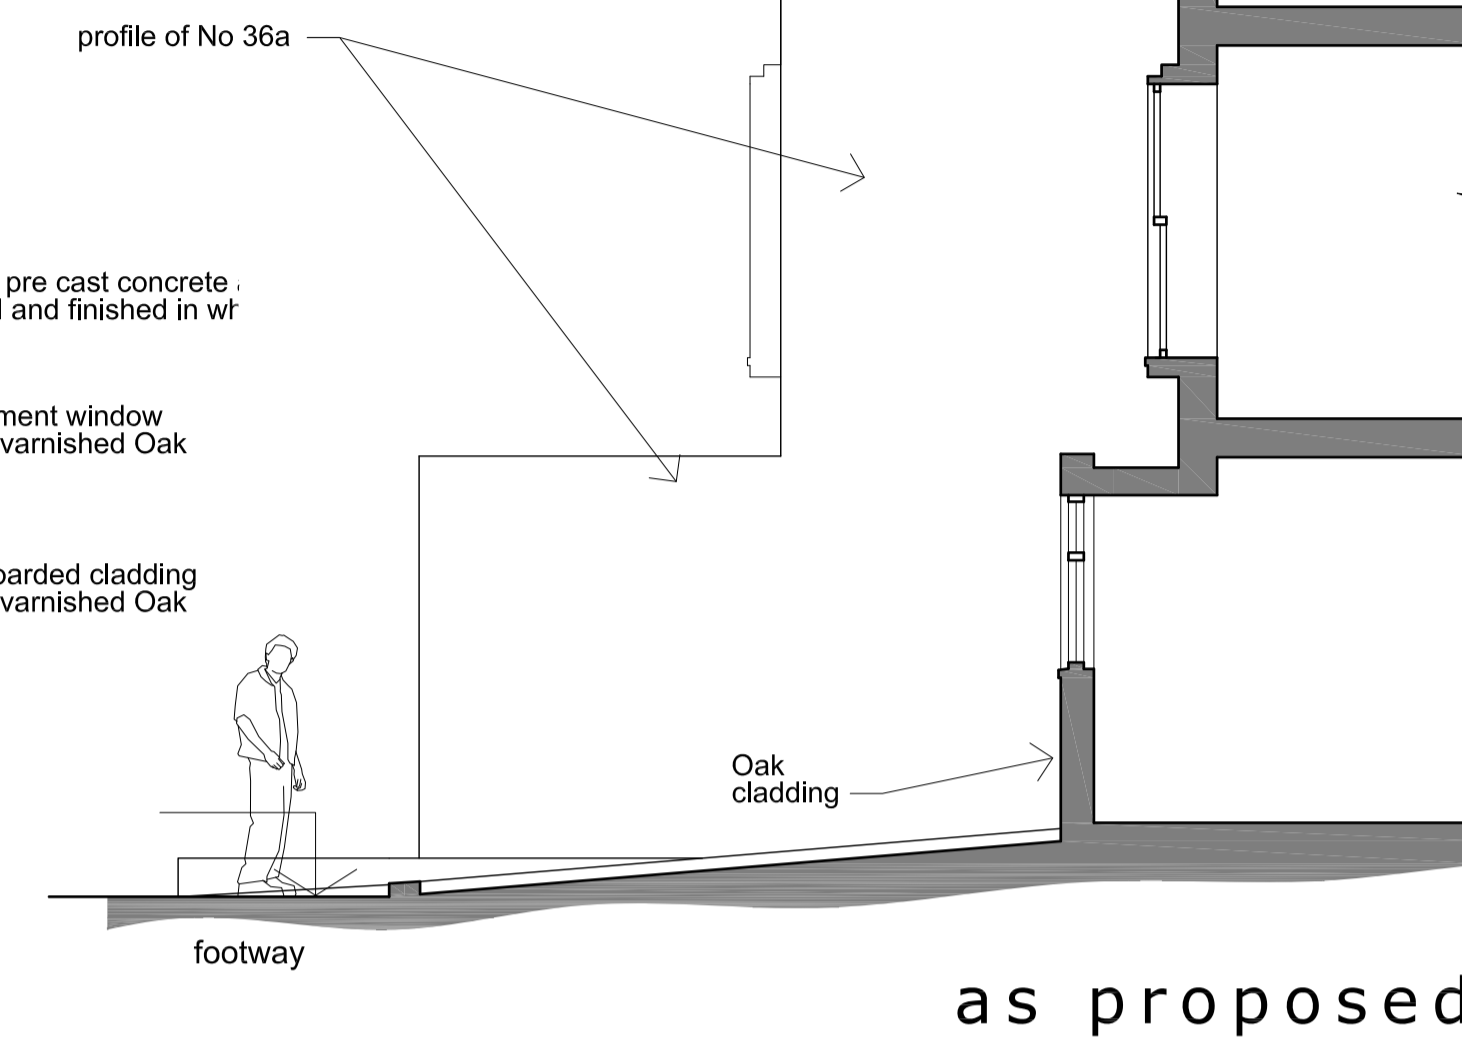

as proposed

Section X - X

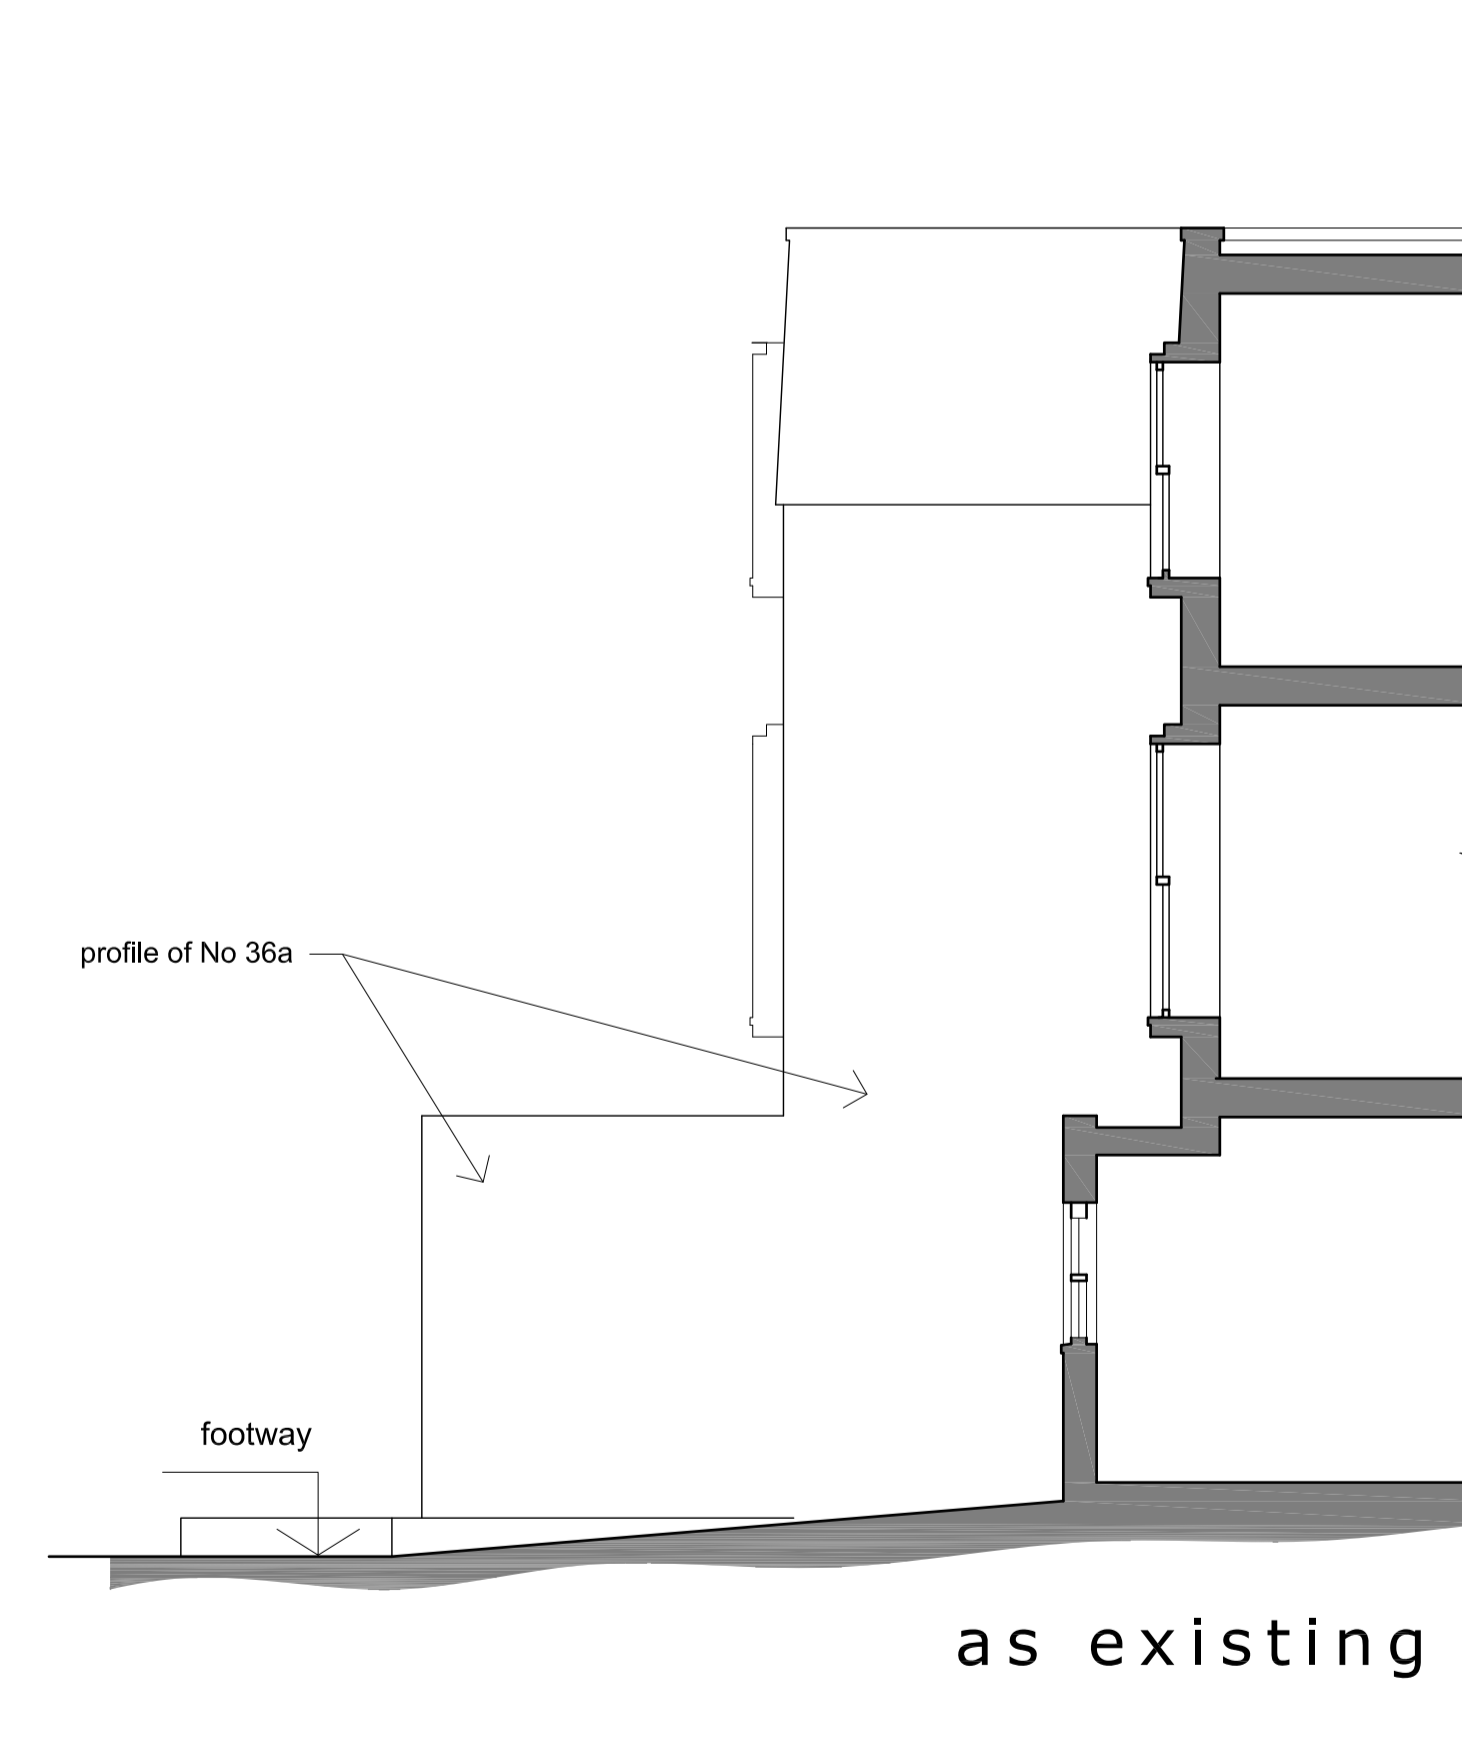

as existing

revisions:

A 03 Oct 2022 skylight omitted



scale (metres)

0 1 5

PLANNING APPLICATION

**GORDON  
CURTIS**  
**ARCHITECTS**  
020 7586 6065  
mail@gordoncurtis.com

38 St Albans Road London NW5 1RD

alterations to front elevation and driveway  
as proposed and existing

scale: 1:50 @ A1, 1:100 @ A3

dwg no 2106 - 07 A