


These plans are project and site specific and shall only be used for their intended purpose unless otherwise permitted by written consent of Brian O'Reilly Architects.

All dimensions shown are indicative and must be double checked on site by the contractor. Any inconsistencies found must be reported to Brian O'Reilly Architects.

DO NOT SCALE FROM THE DRAWINGS.

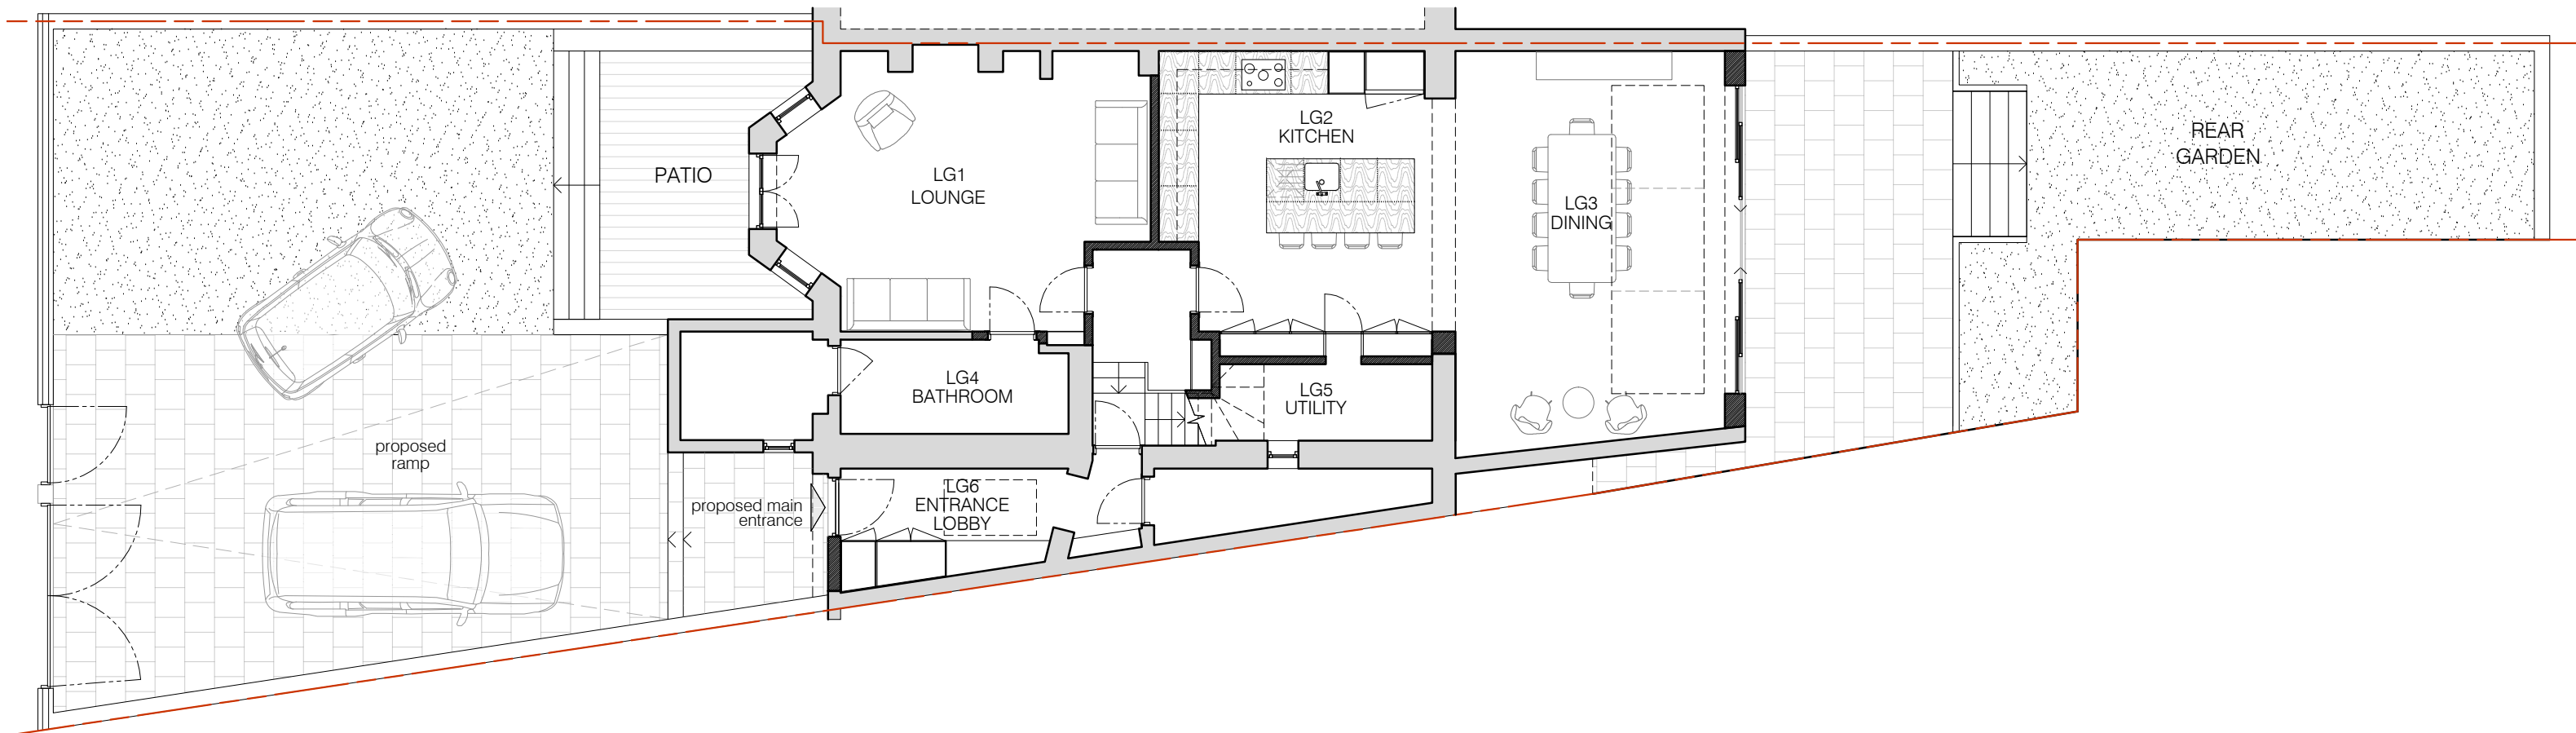


project  
1 SAINT ALBANS VILLAS, LONDON NW5 1QU  
**BRIAN O'REILLY ARCHITECTS**  
31 Oval Road, London, NW1 7EA +44 (0)20 7267 1184  
www.brianoreillyarchitects.com mail@brianoreillyarchitects.com

REV. A - planning	06.10.2022
status / number	scale
PROPOSED/545-101-P	1:100 @ A3
drawing	date
EXISTING SITE PLAN	31.05.2022


These plans are project and site specific and shall only be used for their intended purpose unless otherwise permitted by written consent of Brian O'Reilly Architects.

All dimensions shown are indicative and must be double checked on site by the contractor. Any inconsistencies found must be reported to Brian O'Reilly Architects.

DO NOT SCALE FROM THE DRAWINGS.

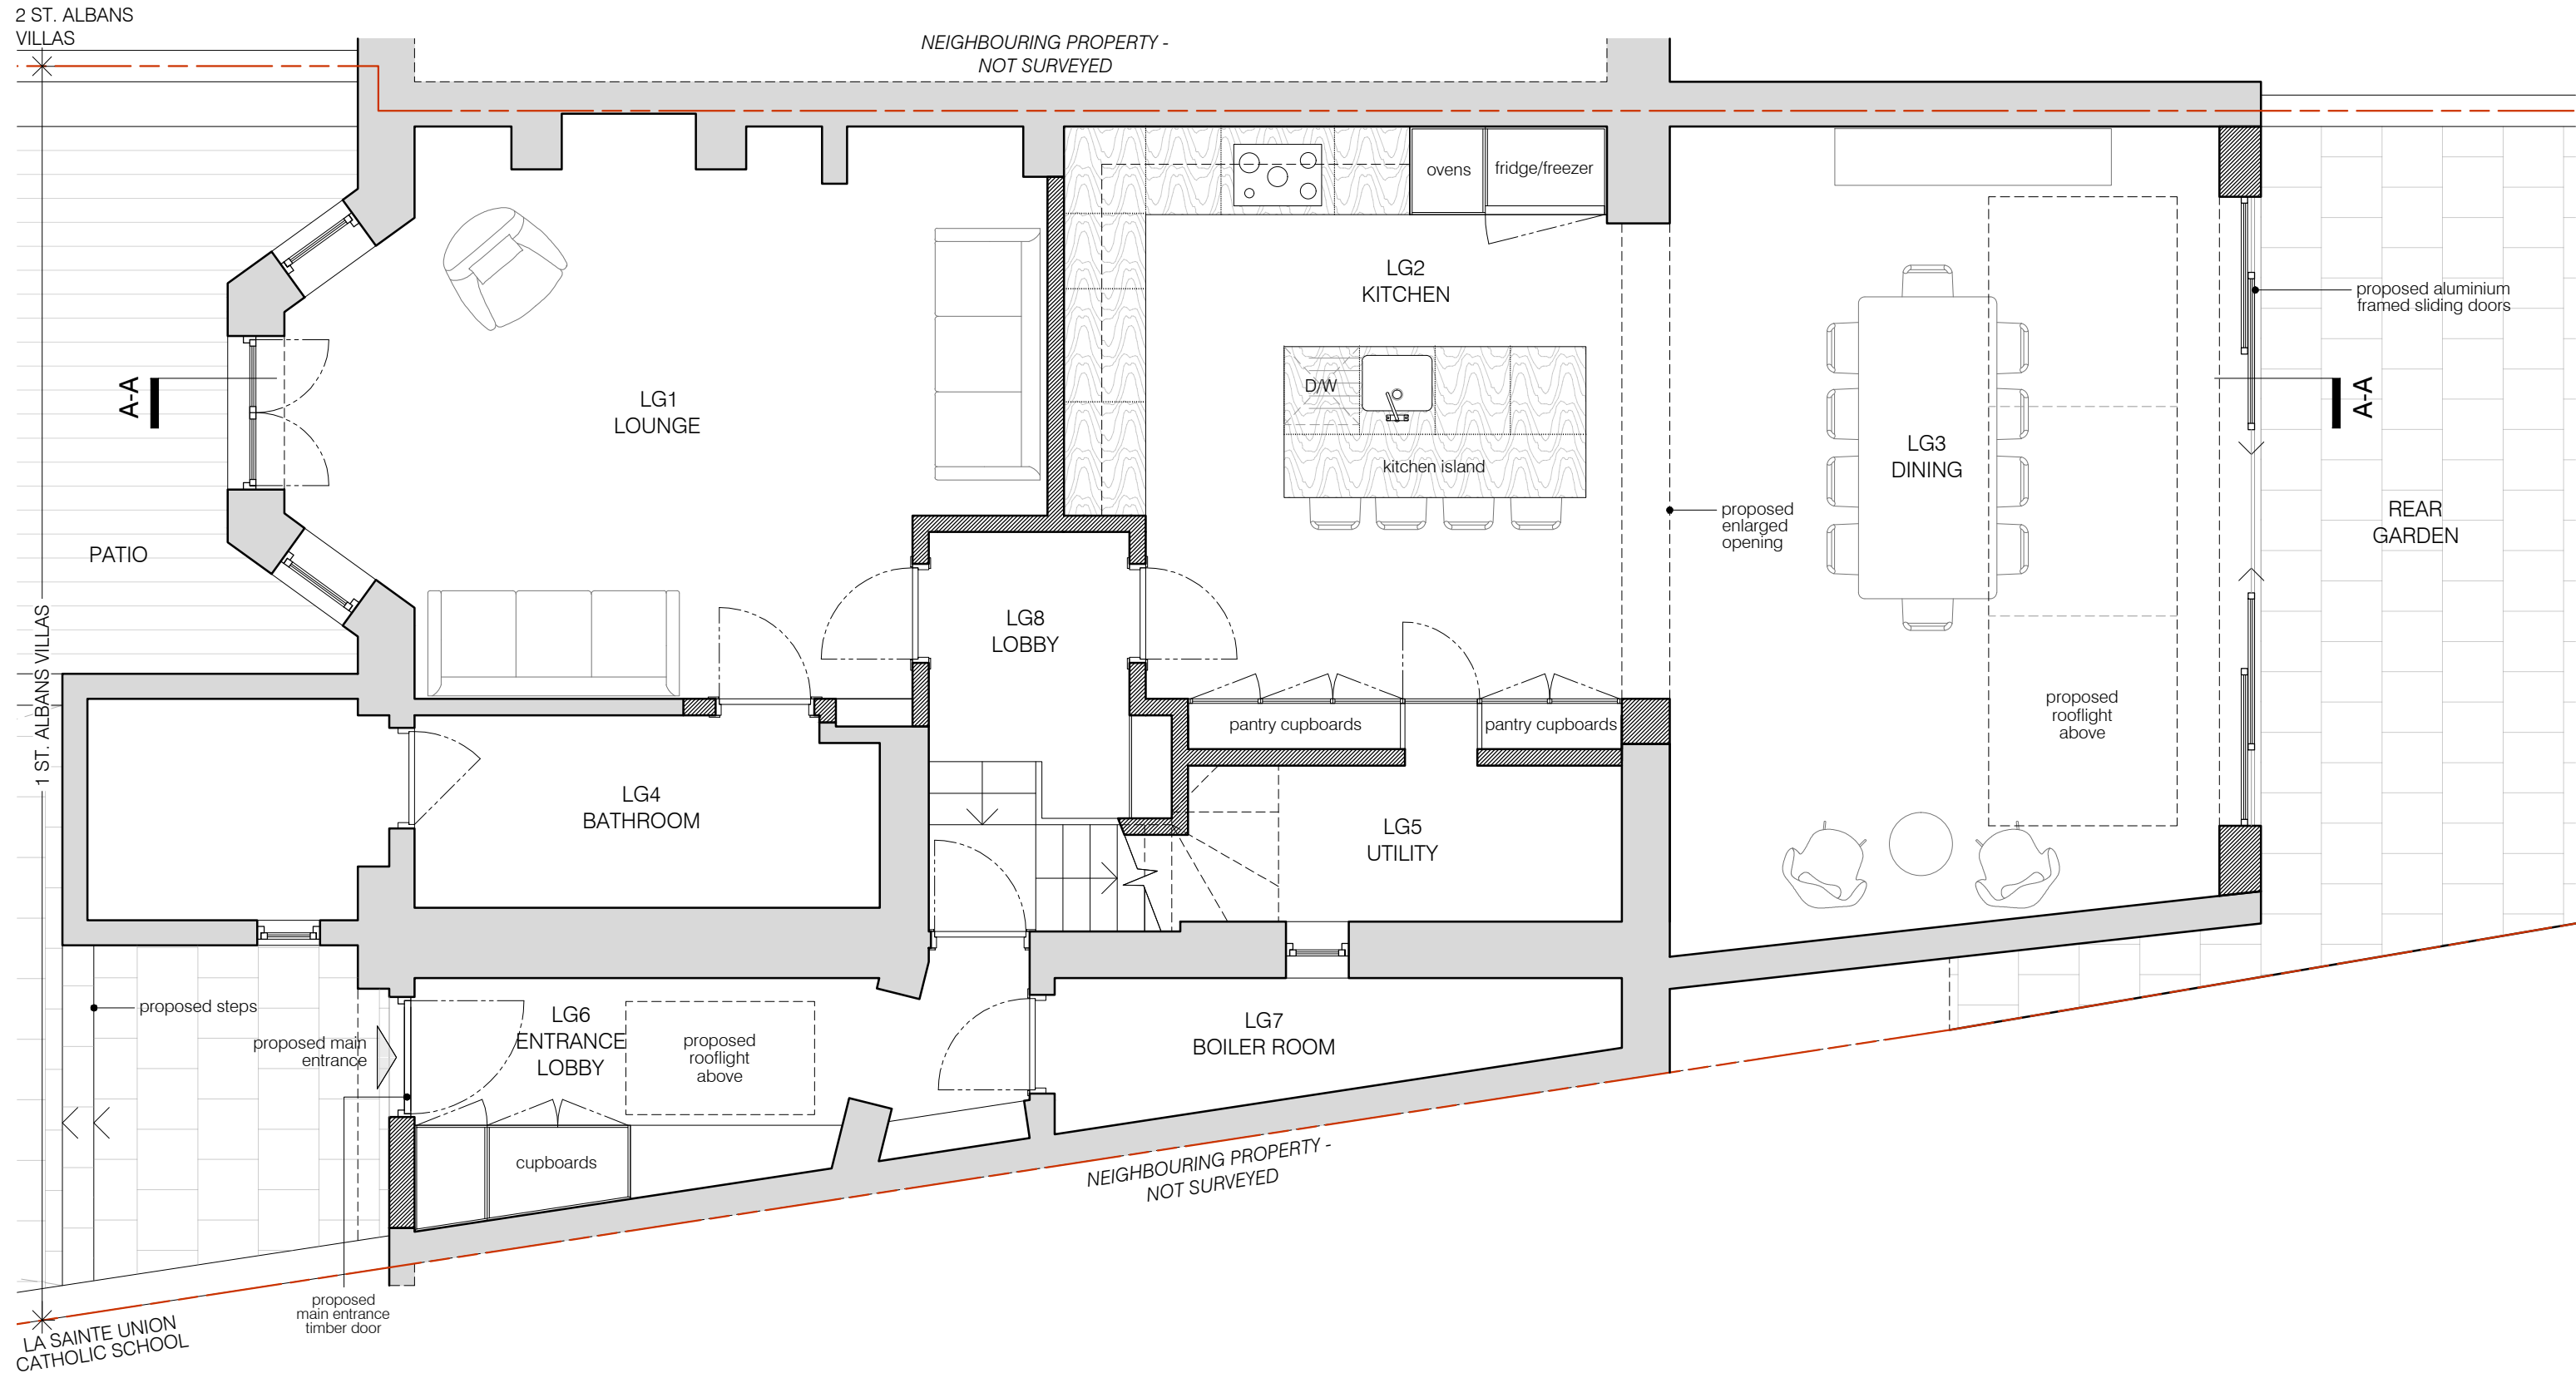

01 PROPOSED LOWER-GROUND FLOOR PLAN  
scale 1:50

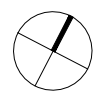

KEY:

existing walls and partitions


proposed walls and partitions

project	1 SAINT ALBANS VILLAS, LONDON NW5 1QU	REV. A - planning	06.10.2022
status / number	PROPOSED/545-102-P	scale	1:50 @ A3
BRIAN O'REILLY ARCHITECTS	31 Oval Road, London, NW1 7EA +44 (0)20 7267 1184 www.brianoreillyarchitects.com mail@brianoreillyarchitects.com	drawing	PROPOSED LOWER-GROUND FLOOR PLAN
		date	31.05.2022

These plans are project and site specific and shall only be used for their intended purpose unless otherwise permitted by written consent of Brian O'Reilly Architects.

All dimensions shown are indicative and must be double checked on site by the contractor. Any inconsistencies found must be reported to Brian O'Reilly Architects.

DO NOT SCALE FROM THE DRAWINGS.

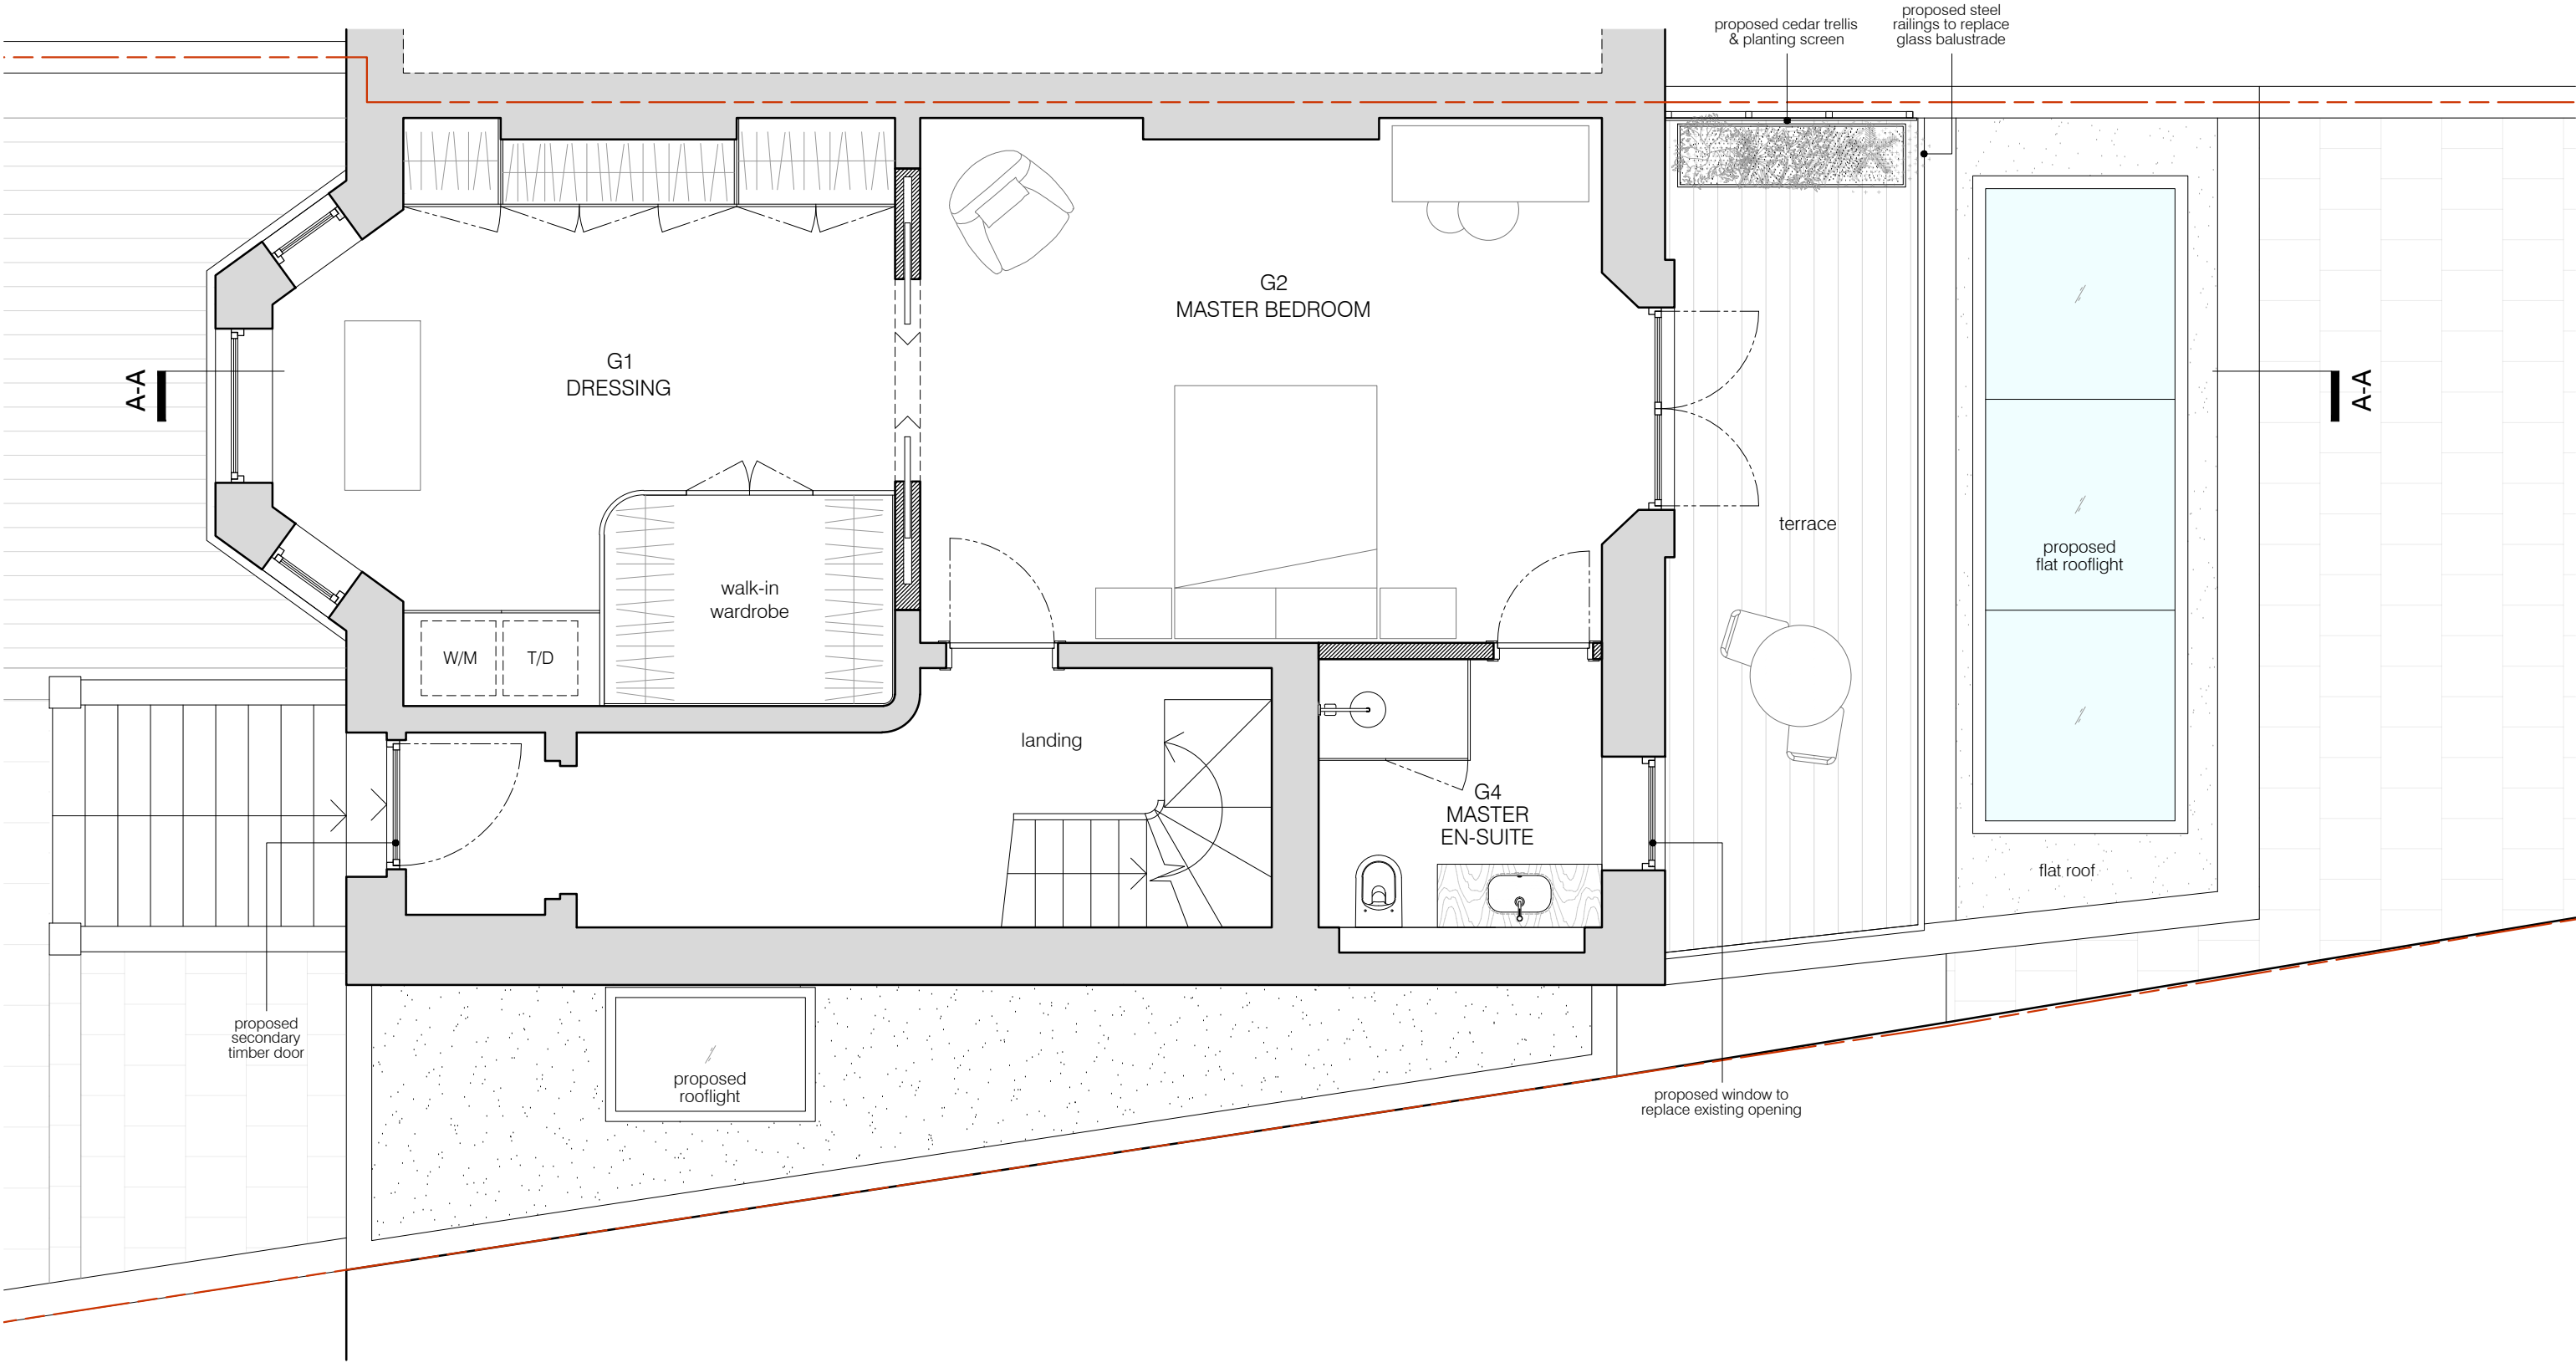

01 PROPOSED GROUND FLOOR PLAN  
scale 1:50



KEY:  
 existing walls and partitions  
 proposed walls and partitions

project	1 SAINT ALBANS VILLAS, LONDON NW5 1QU	REV. A - planning	06.10.2022
status / number	PROPOSED/516-103-P	scale	1:50 @ A3
<b>BRIAN O'REILLY ARCHITECTS</b>	31 Oval Road, London, NW1 7EA +44 (0)20 7267 1184 www.brianoreillyarchitects.com mail@brianoreillyarchitects.com	drawing	PROPOSED GROUND FLOOR PLAN
		date	31.05.2022

These plans are project and site specific and shall only be used for their intended purpose unless otherwise permitted by written consent of Brian O'Reilly Architects.

All dimensions shown are indicative and must be double checked on site by the contractor. Any inconsistencies found must be reported to Brian O'Reilly Architects.

DO NOT SCALE FROM THE DRAWINGS.


2 ST. ALBANS VILLAS

1 ST. ALBANS VILLAS

LA SAINTE UNION CATHOLIC SCHOOL

NEIGHBOURING PROPERTY - NOT SURVEYED

NEIGHBOURING PROPERTY - NOT SURVEYED

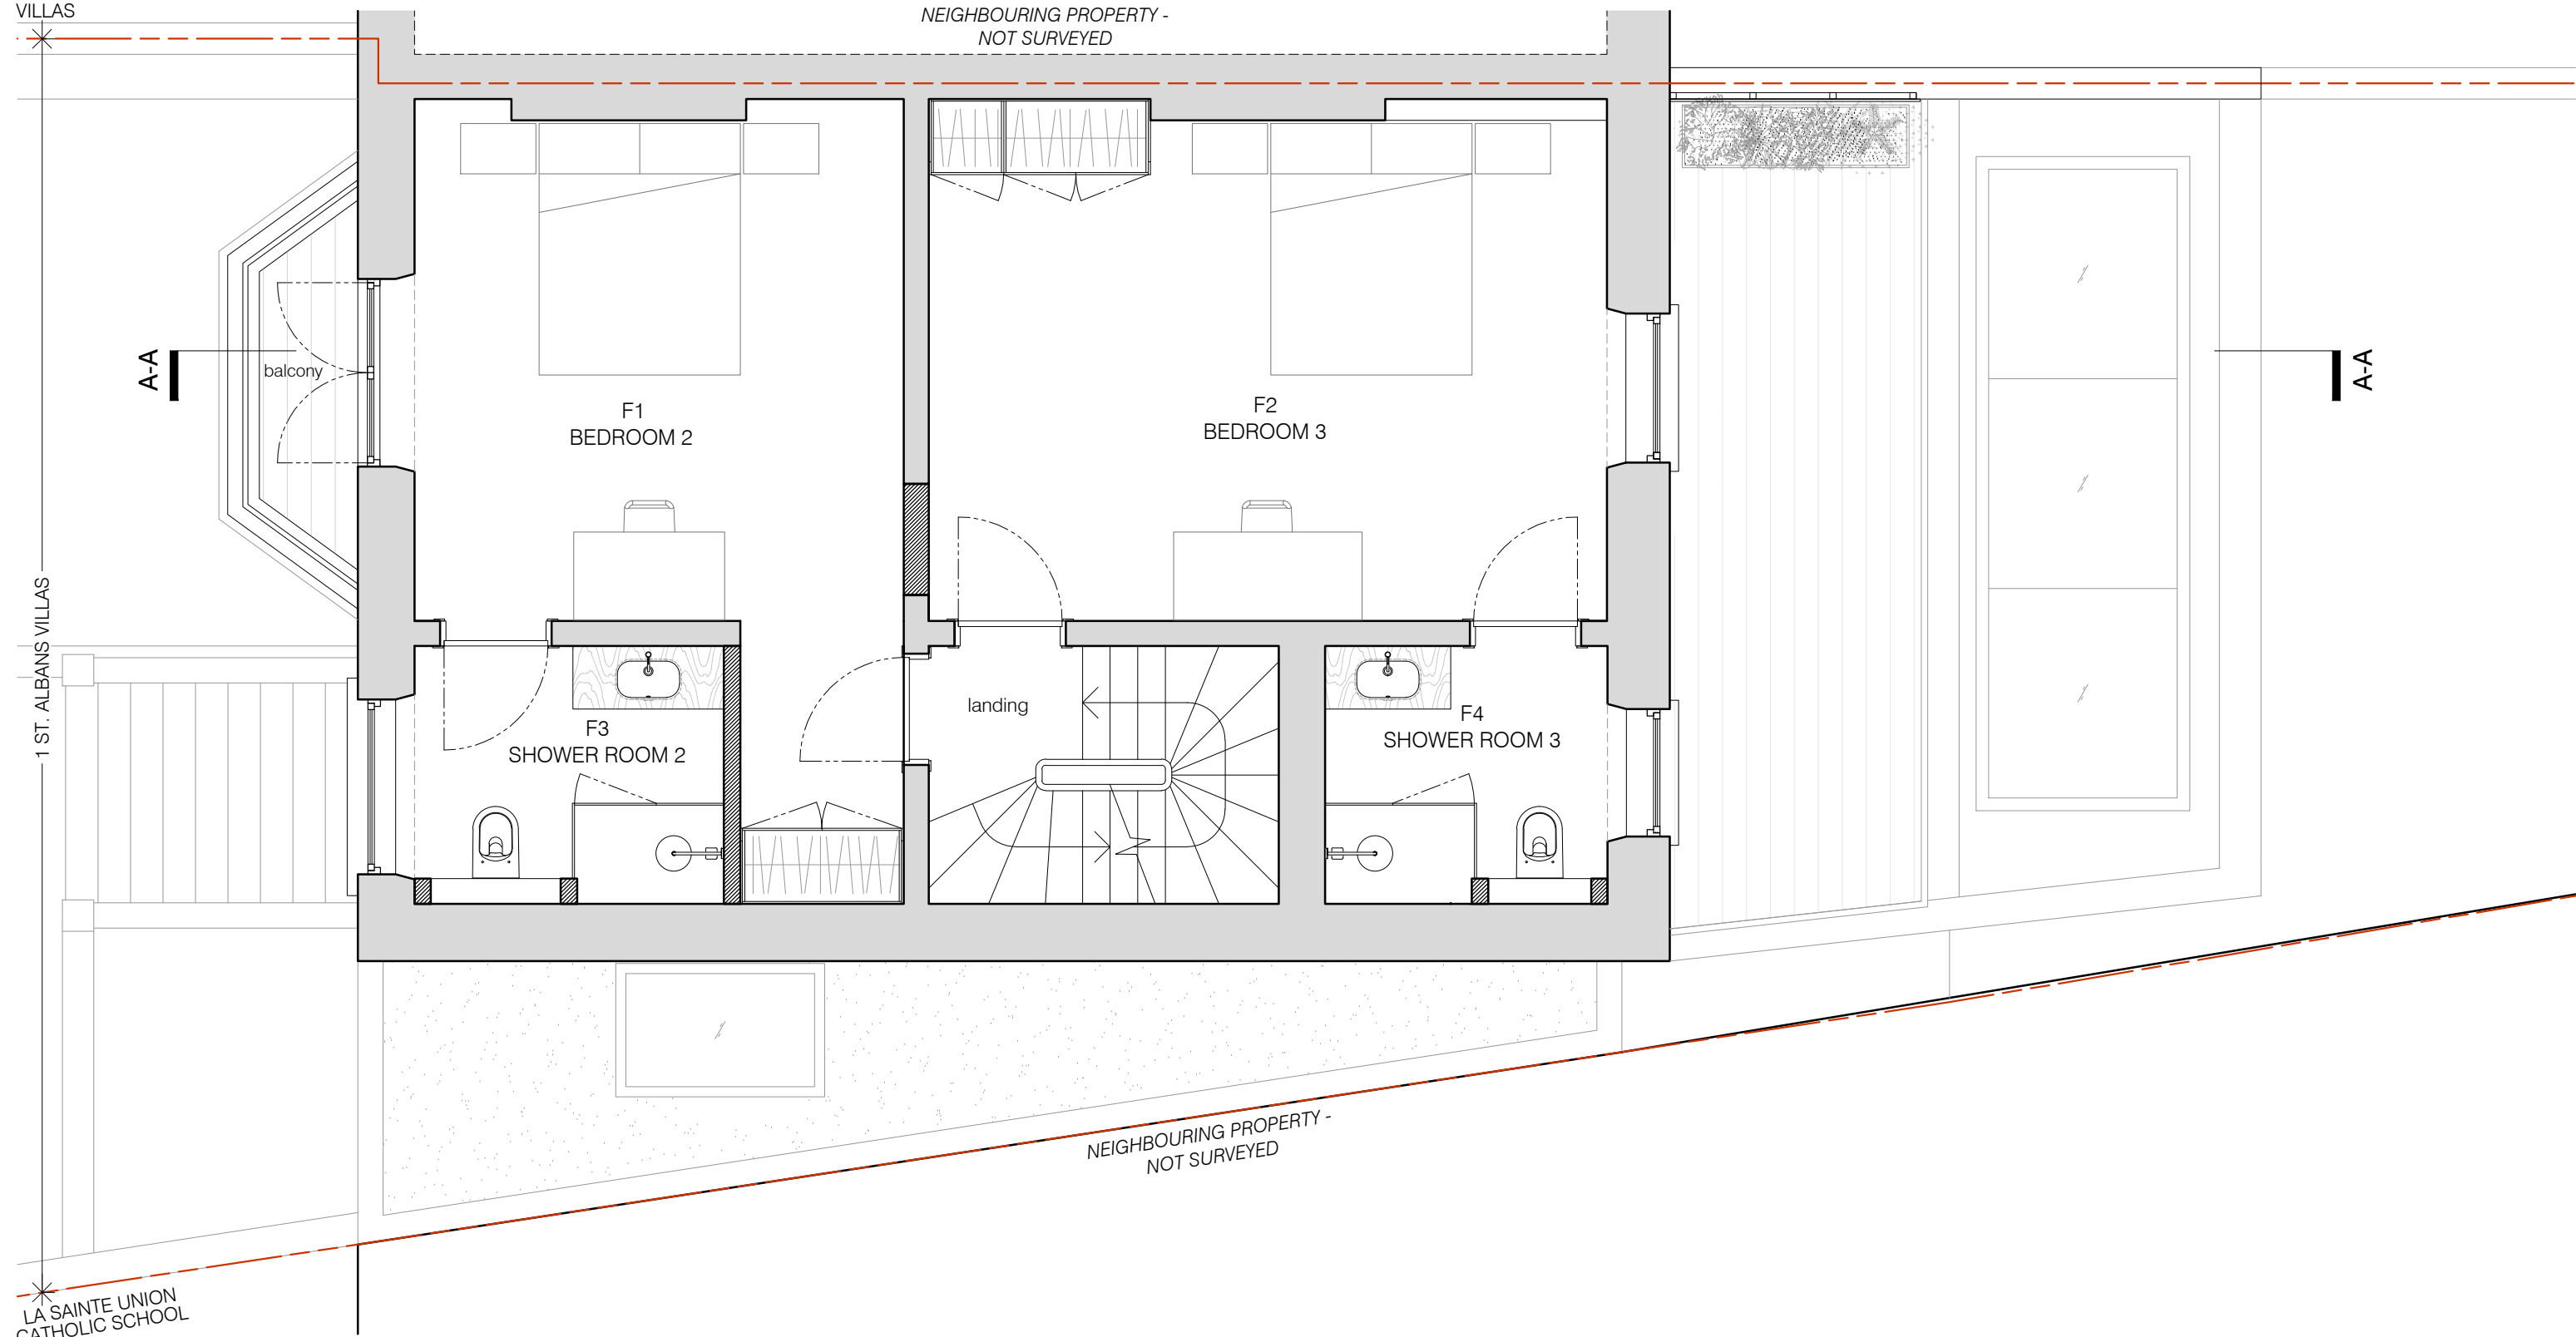

01 PROPOSED FIRST FLOOR PLAN  
scale 1:50



KEY:  
 existing walls and partitions  
 proposed walls and partitions

project	1 SAINT ALBANS VILLAS, LONDON NW5 1QU	REV. A - planning	06.10.2022
status / number	PROPOSED/516-104-P	scale	1:50 @ A3
<b>BRIAN O'REILLY ARCHITECTS</b>	31 Oval Road, London, NW1 7EA +44 (0)20 7267 1184 www.brianoreillyarchitects.com mail@brianoreillyarchitects.com	drawing	PROPOSED FIRST FLOOR PLAN
		date	31.05.2022

These plans are project and site specific and shall only be used for their intended purpose unless otherwise permitted by written consent of Brian O'Reilly Architects.

All dimensions shown are indicative and must be double checked on site by the contractor. Any inconsistencies found must be reported to Brian O'Reilly Architects.

DO NOT SCALE FROM THE DRAWINGS.


2 ST. ALBANS VILLAS

1 ST. ALBANS VILLAS

LA SAINTE UNION CATHOLIC SCHOOL

NEIGHBOURING PROPERTY - NOT SURVEYED

NEIGHBOURING PROPERTY - NOT SURVEYED

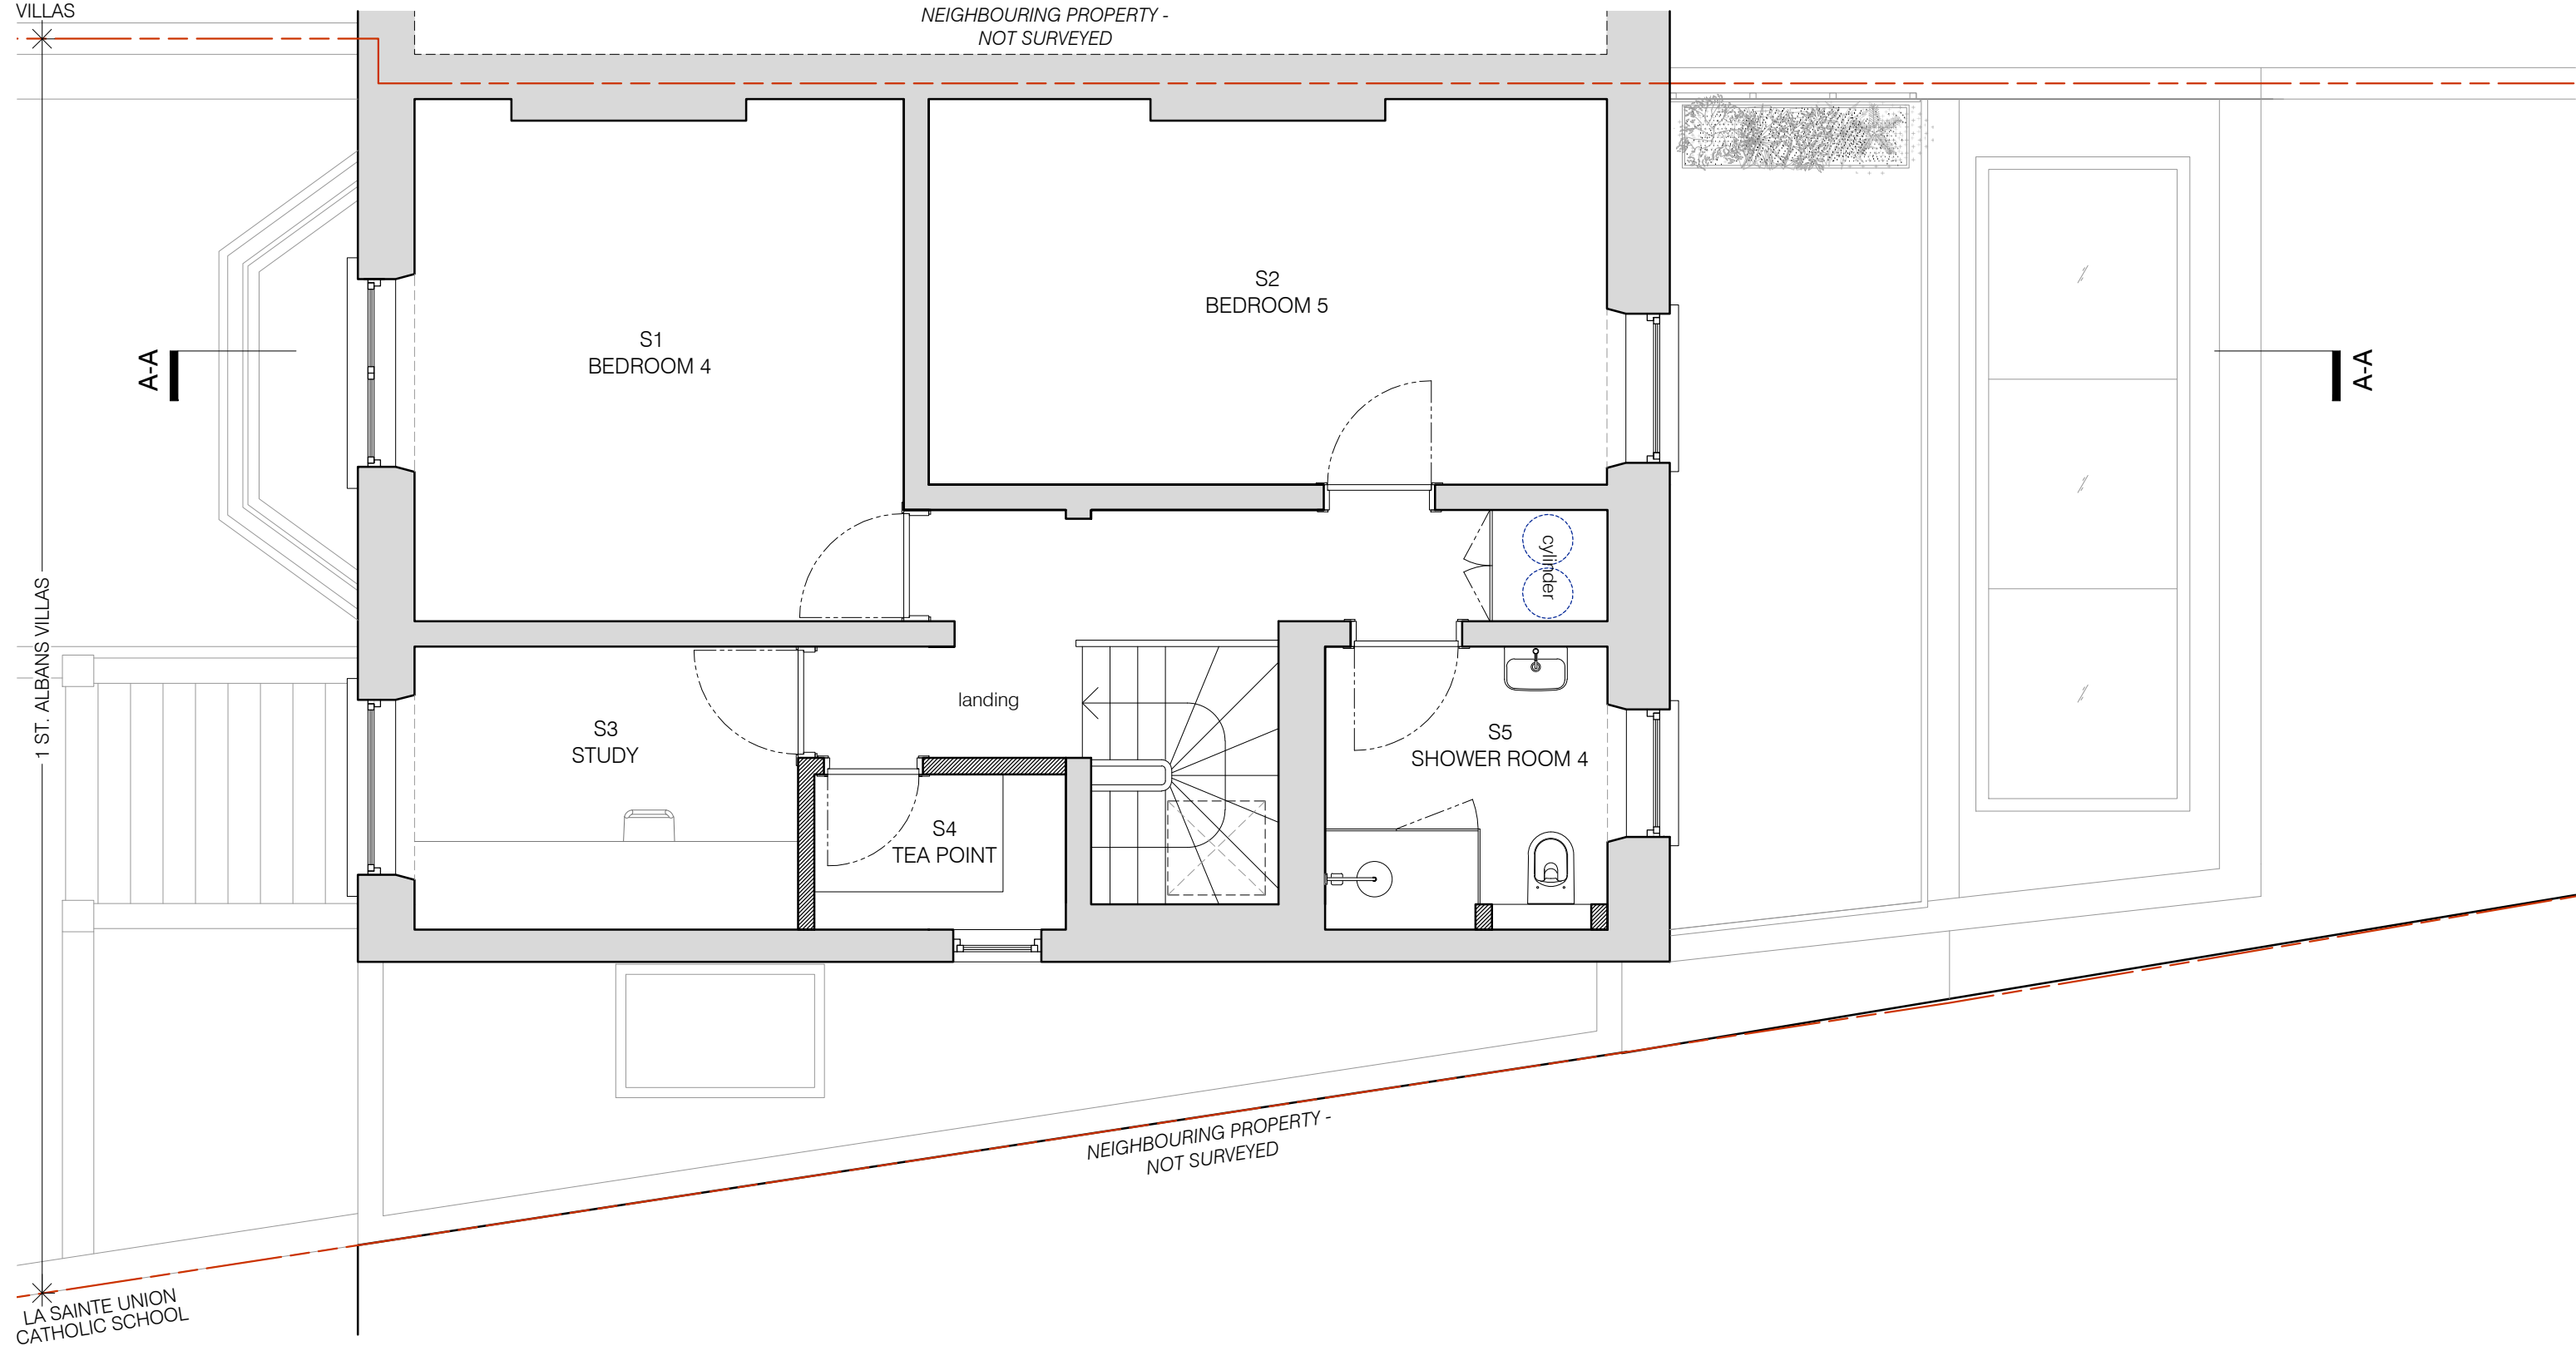

01 PROPOSED SECOND FLOOR PLAN  
scale 1:50



KEY:  
 existing walls and partitions  
 proposed walls and partitions

project	1 SAINT ALBANS VILLAS, LONDON NW5 1QU	REV. A - planning	06.10.2022
status / number	PROPOSED/516-105-P	scale	1:50 @ A3
<b>BRIAN O'REILLY ARCHITECTS</b>	31 Oval Road, London, NW1 7EA +44 (0)20 7267 1184 www.brianoreillyarchitects.com mail@brianoreillyarchitects.com	drawing	PROPOSED SECOND FLOOR PLAN
		date	31.05.2022


These plans are project and site specific and shall only be used for their intended purpose unless otherwise permitted by written consent of Brian O'Reilly Architects.

All dimensions shown are indicative and must be double checked on site by the contractor. Any inconsistencies found must be reported to Brian O'Reilly Architects.

DO NOT SCALE FROM THE DRAWINGS.

2 ST. ALBANS VILLAS

NEIGHBOURING PROPERTY - NOT SURVEYED

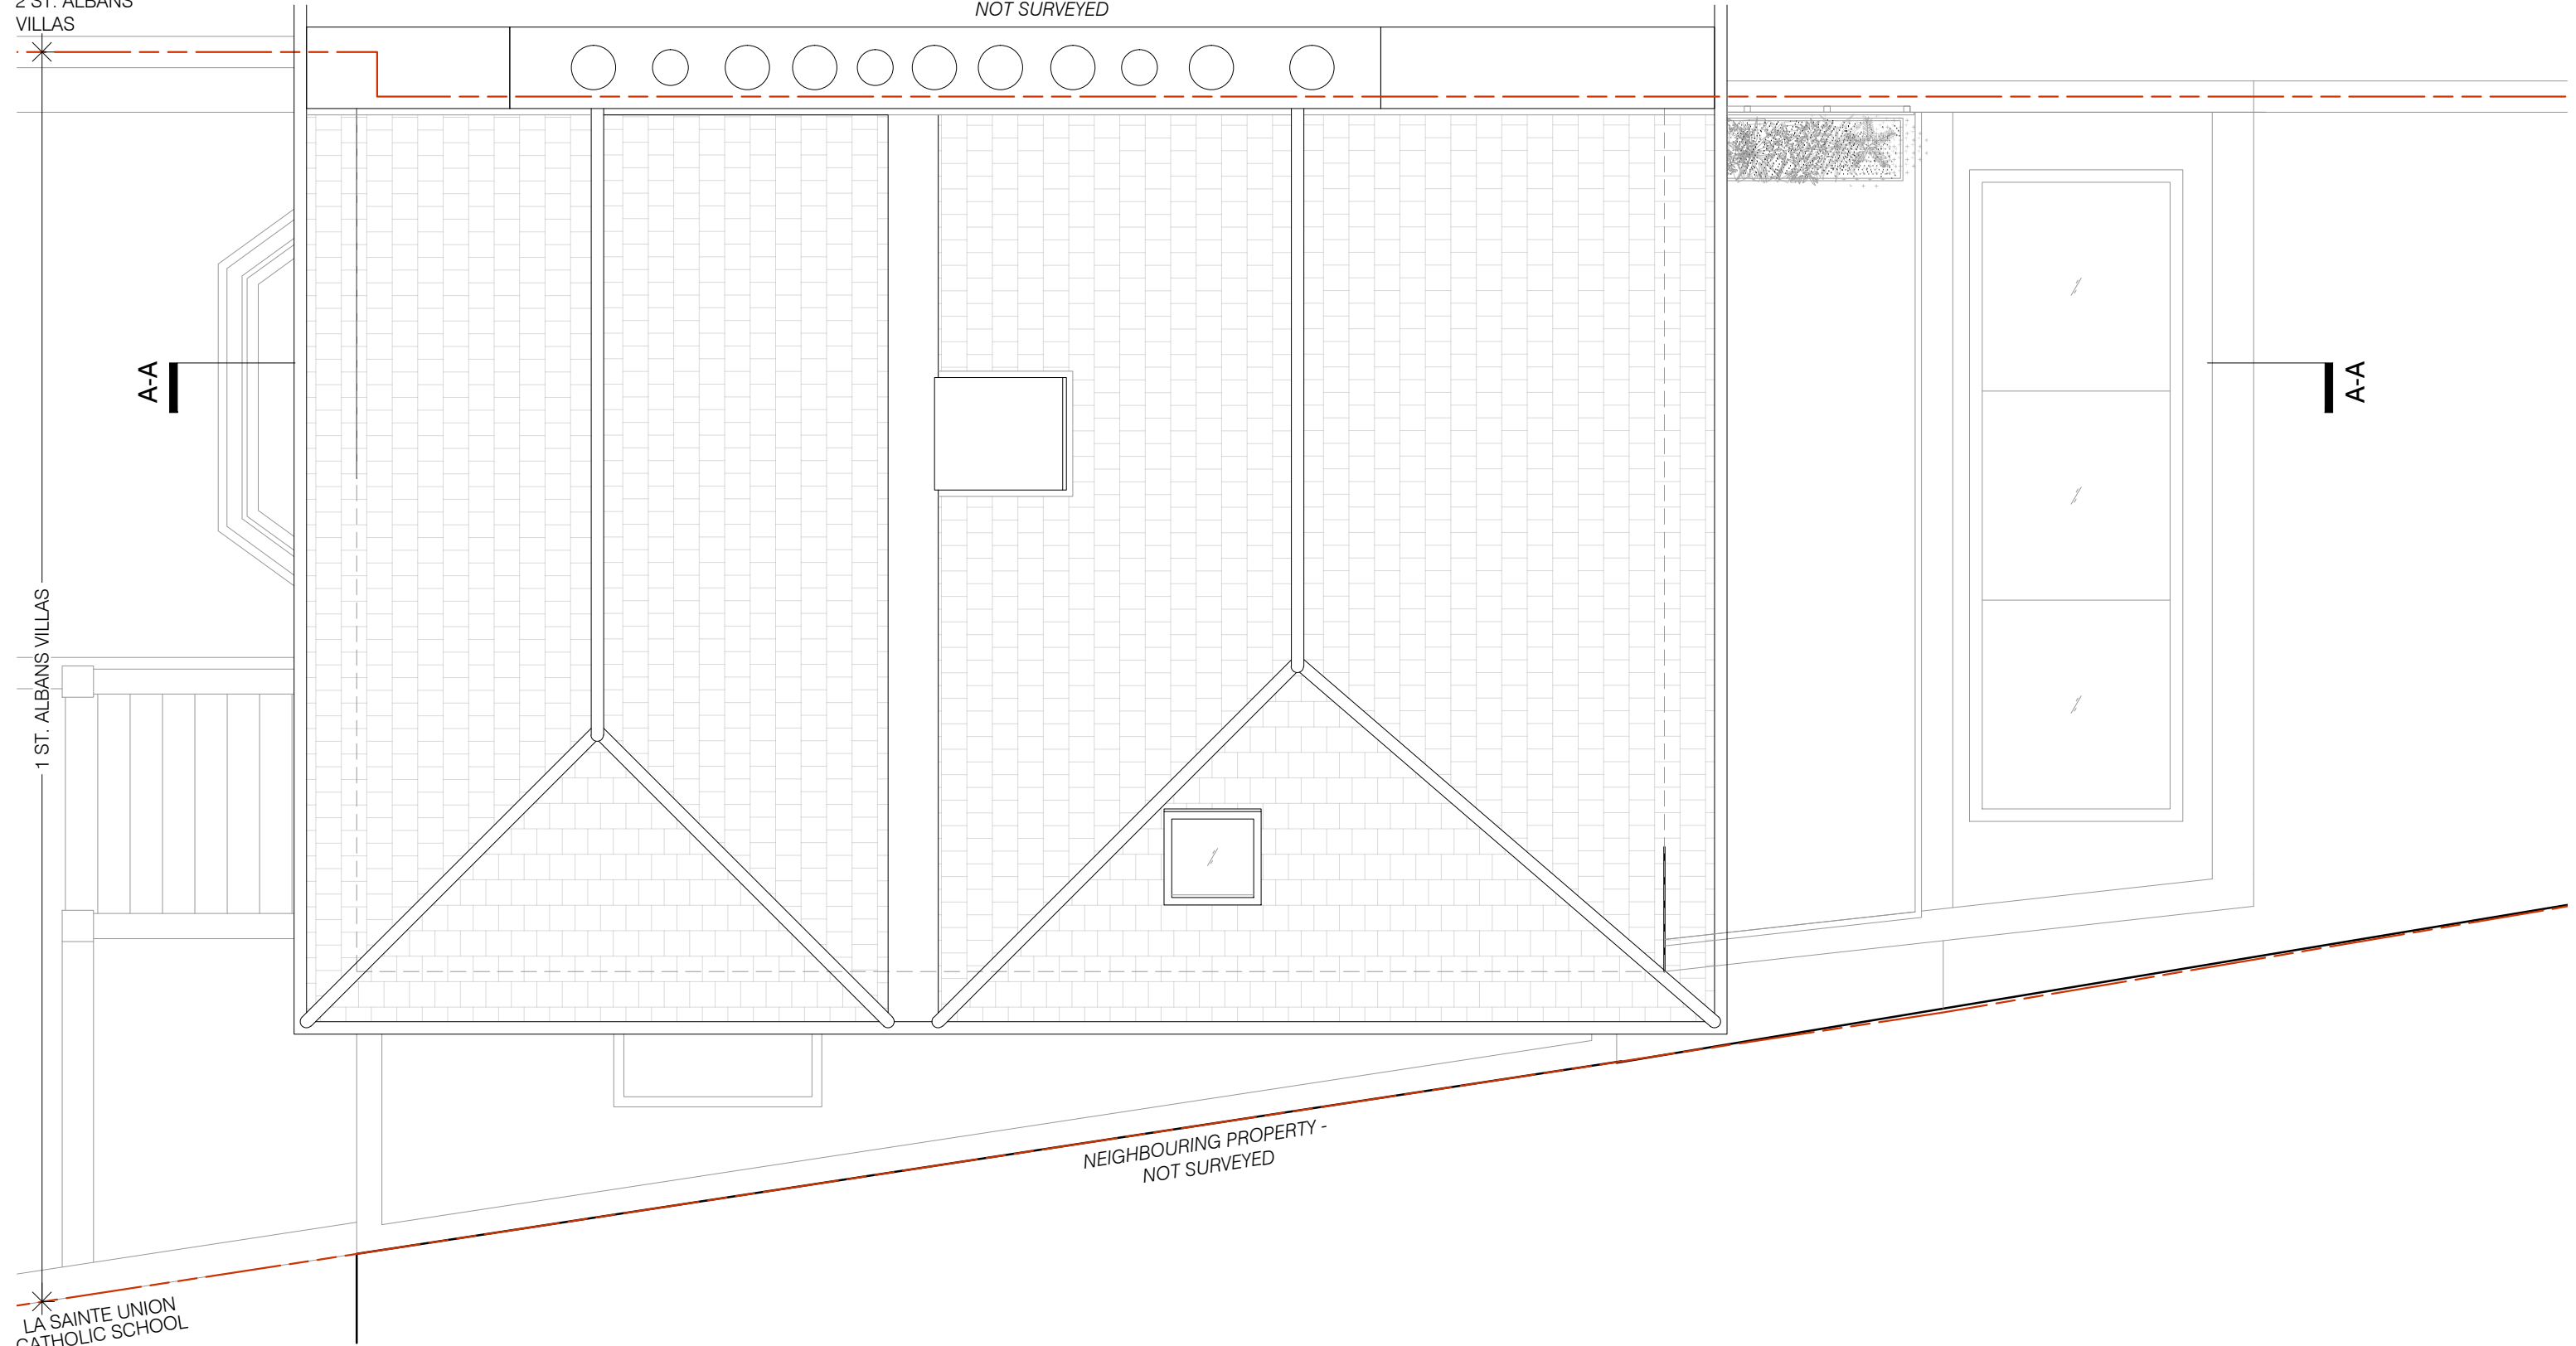

01 PROPOSED ROOF PLAN  
scale 1:50



KEY:  
[Solid grey box] existing walls and partitions  
[Hatched box] proposed walls and partitions

project	1 SAINT ALBANS VILLAS, LONDON NW5 1QU	REV. A - planning	06.10.2022
		status / number	scale
		PROPOSED/516-106-P	1:50 @ A3
<b>BRIAN O'REILLY ARCHITECTS</b>		drawing	date
31 Oval Road, London, NW1 7EA +44 (0)20 7267 1184		PROPOSED	31.05.2022
www.brianoreillyarchitects.com mail@brianoreillyarchitects.com		ROOF PLAN	

These plans are project and site specific and shall only be used for their intended purpose unless otherwise permitted by written consent of Brian O'Reilly Architects.

All dimensions shown are indicative and must be double checked on site by the contractor. Any inconsistencies found must be reported to Brian O'Reilly Architects.

DO NOT SCALE FROM THE DRAWINGS.

2 ST. ALBANS VILLAS

1 ST. ALBANS VILLAS

LA SAINTE UNION  
CATHOLIC SCHOOL



01 PROPOSED FRONT ELEVATION  
scale 1:50




project  
1 SAINT ALBANS VILLAS, LONDON NW5 1QU

**BRIAN O'REILLY ARCHITECTS**  
31 Oval Road, London, NW1 7EA +44 (0)20 7267 1184  
www.brianoreillyarchitects.com mail@brianoreillyarchitects.com

REV. A - planning 06.10.2022

status / number scale  
PROPOSED/545-200-P 1:50 @ A3

drawing date  
PROPOSED FRONT  
ELEVATION 31.05.2022

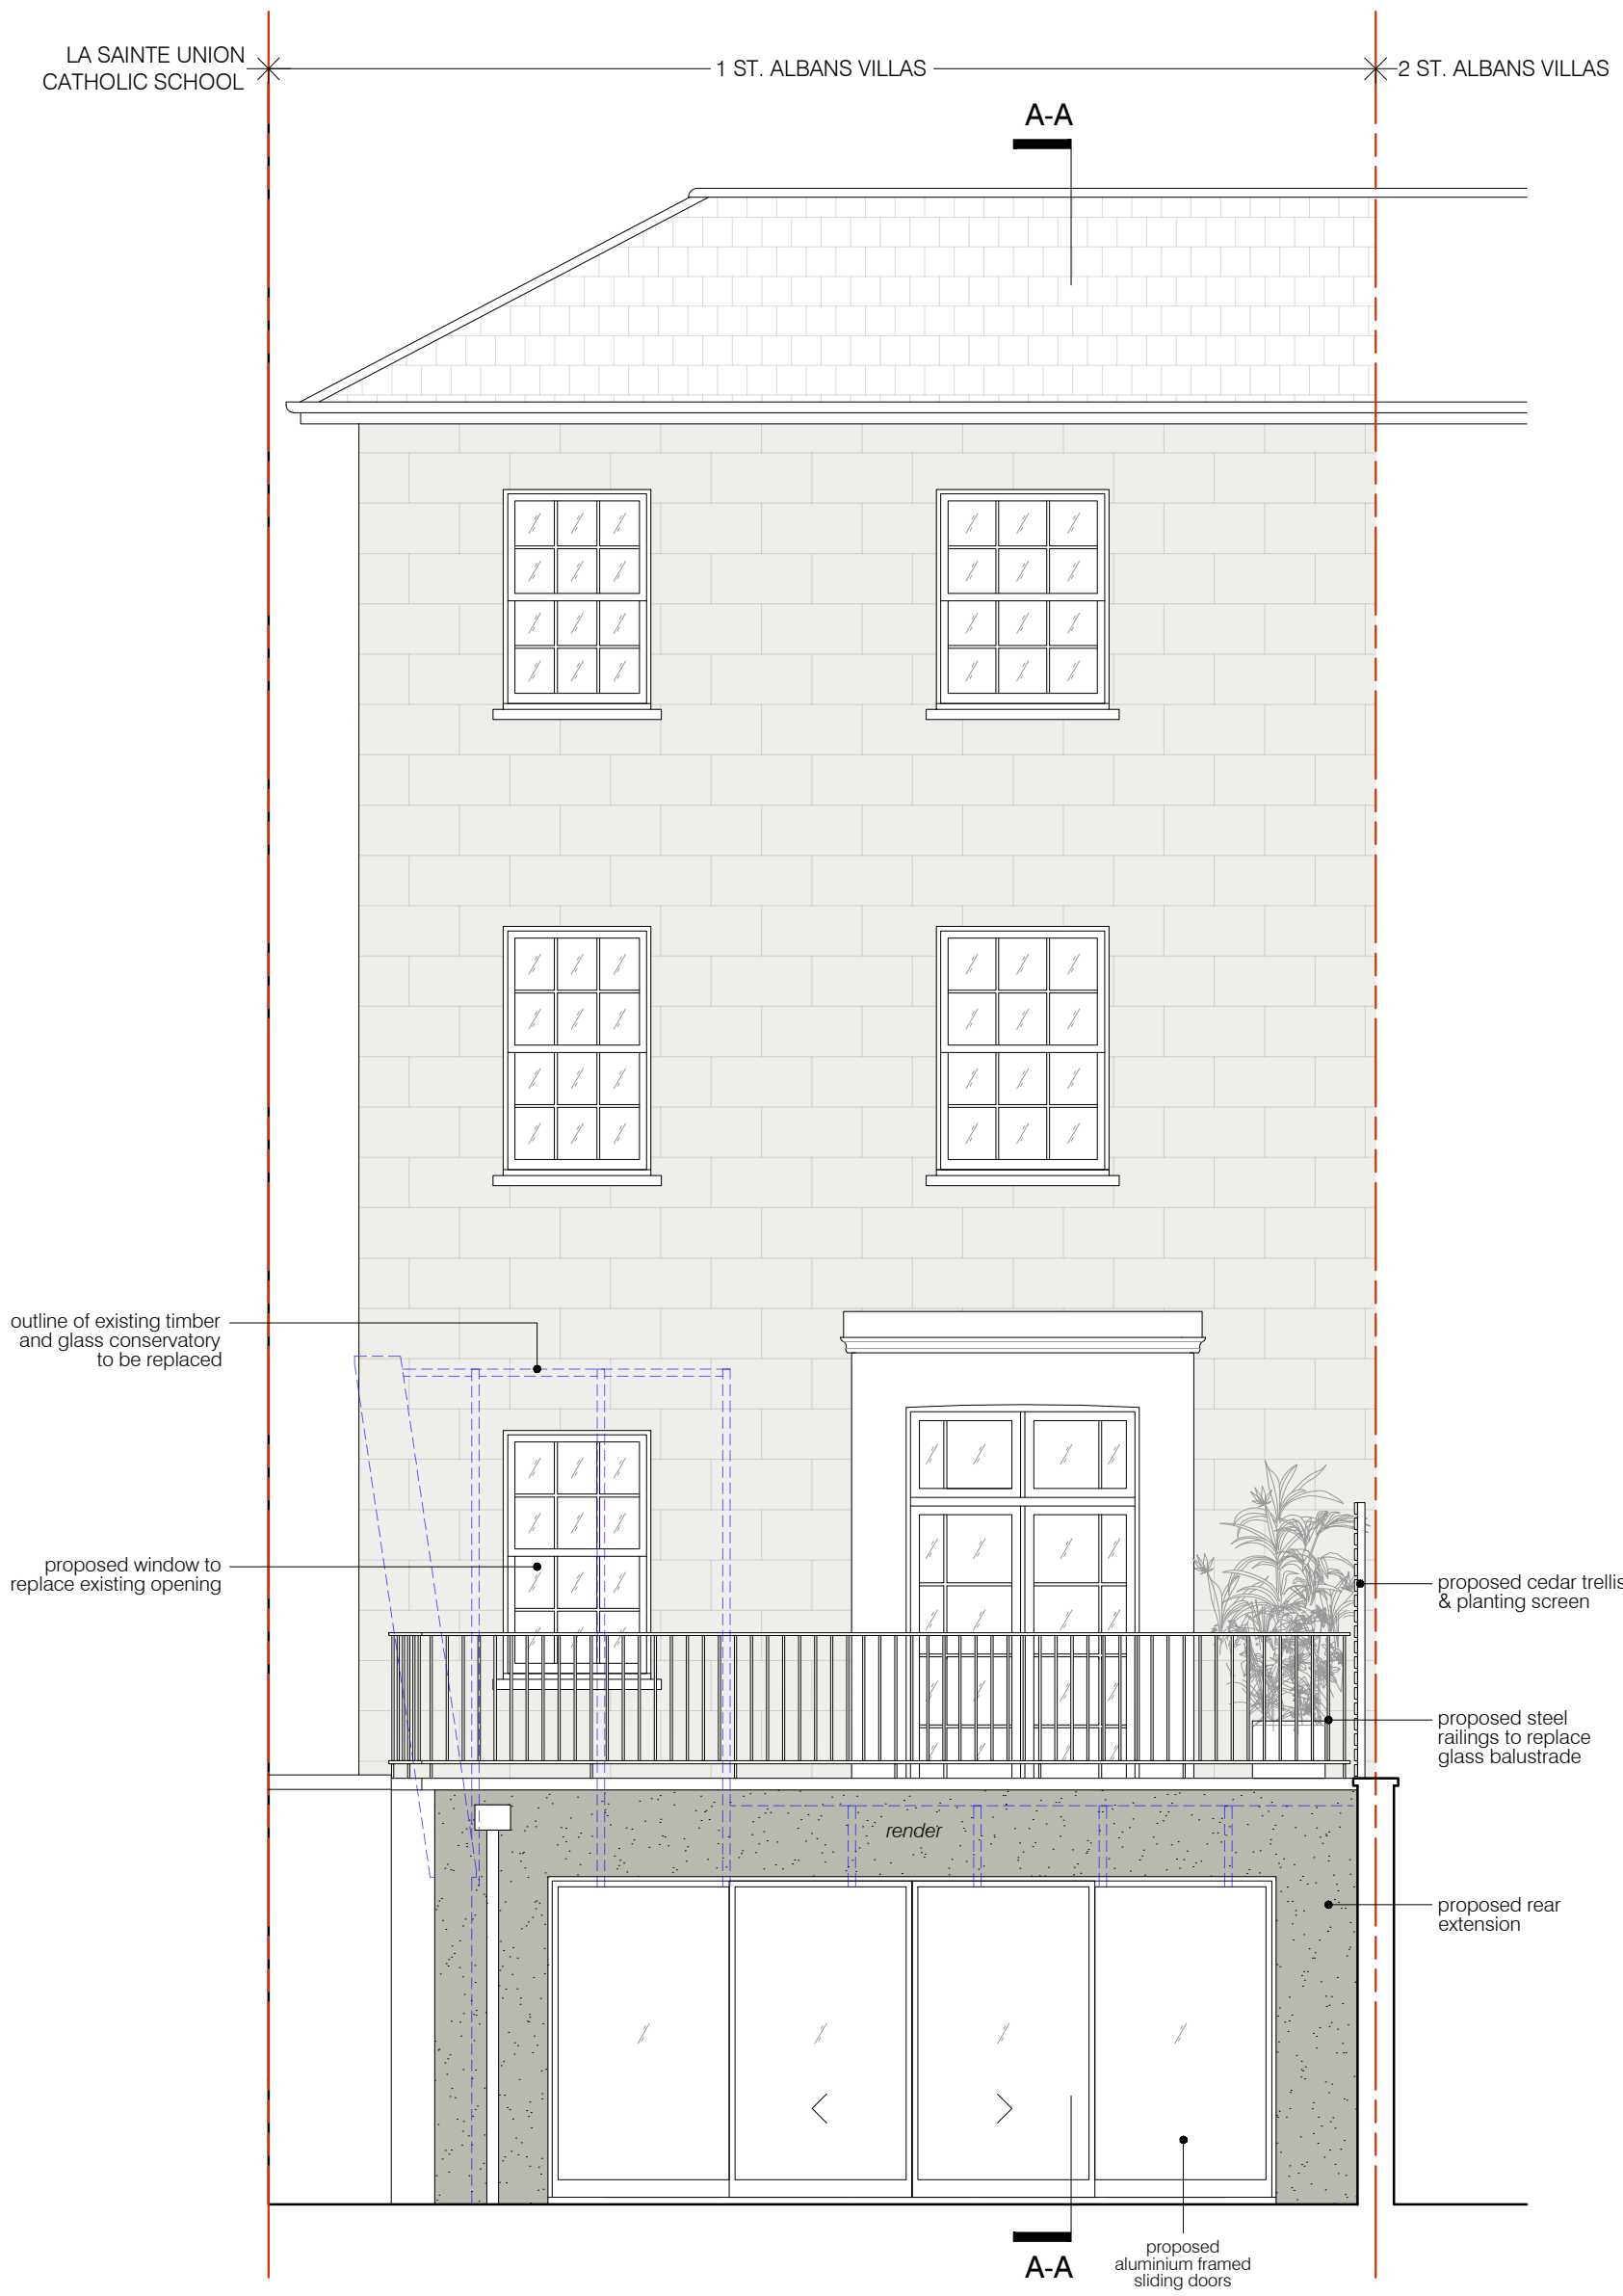

01 PROPOSED REAR ELEVATION  
scale 1:50



project	1 SAINT ALBANS VILLAS, LONDON NW5 1QU	REV. A - planning	06.10.2022
		status / number	scale
		PROPOSED/545-201-P	1:50 @ A3
<b>BRIAN O'REILLY ARCHITECTS</b>		drawing	date
31 Oval Road, London, NW1 7EA +44 (0)20 7267 1184		PROPOSED REAR	31.05.2022
www.brianoreillyarchitects.com mail@brianoreillyarchitects.com		ELEVATION	



These plans are project and site specific and shall only be used for their intended purpose unless otherwise permitted by written consent of Brian O'Reilly Architects.

All dimensions shown are indicative and must be double checked on site by the contractor. Any inconsistencies found must be reported to Brian O'Reilly Architects.

DO NOT SCALE FROM THE DRAWINGS.



01 PROPOSED SECTION A-A  
scale 1:50



project	1 SAINT ALBANS VILLAS, LONDON NW5 1QU	REV. A - planning	06.10.2022
status / number	PROPOSED/545-300-P	scale	1:50 @ A2
drawing	BRIAN O'REILLY ARCHITECTS 31 Oval Road, London, NW1 7EA +44 (0)20 7267 1184 www.brianoreillyarchitects.com mail@brianoreillyarchitects.com	date	31.05.2022
		SECTION A-A	