


SITE AREA 2,833M²

SITE PLAN




GROUND FLOOR PLAN

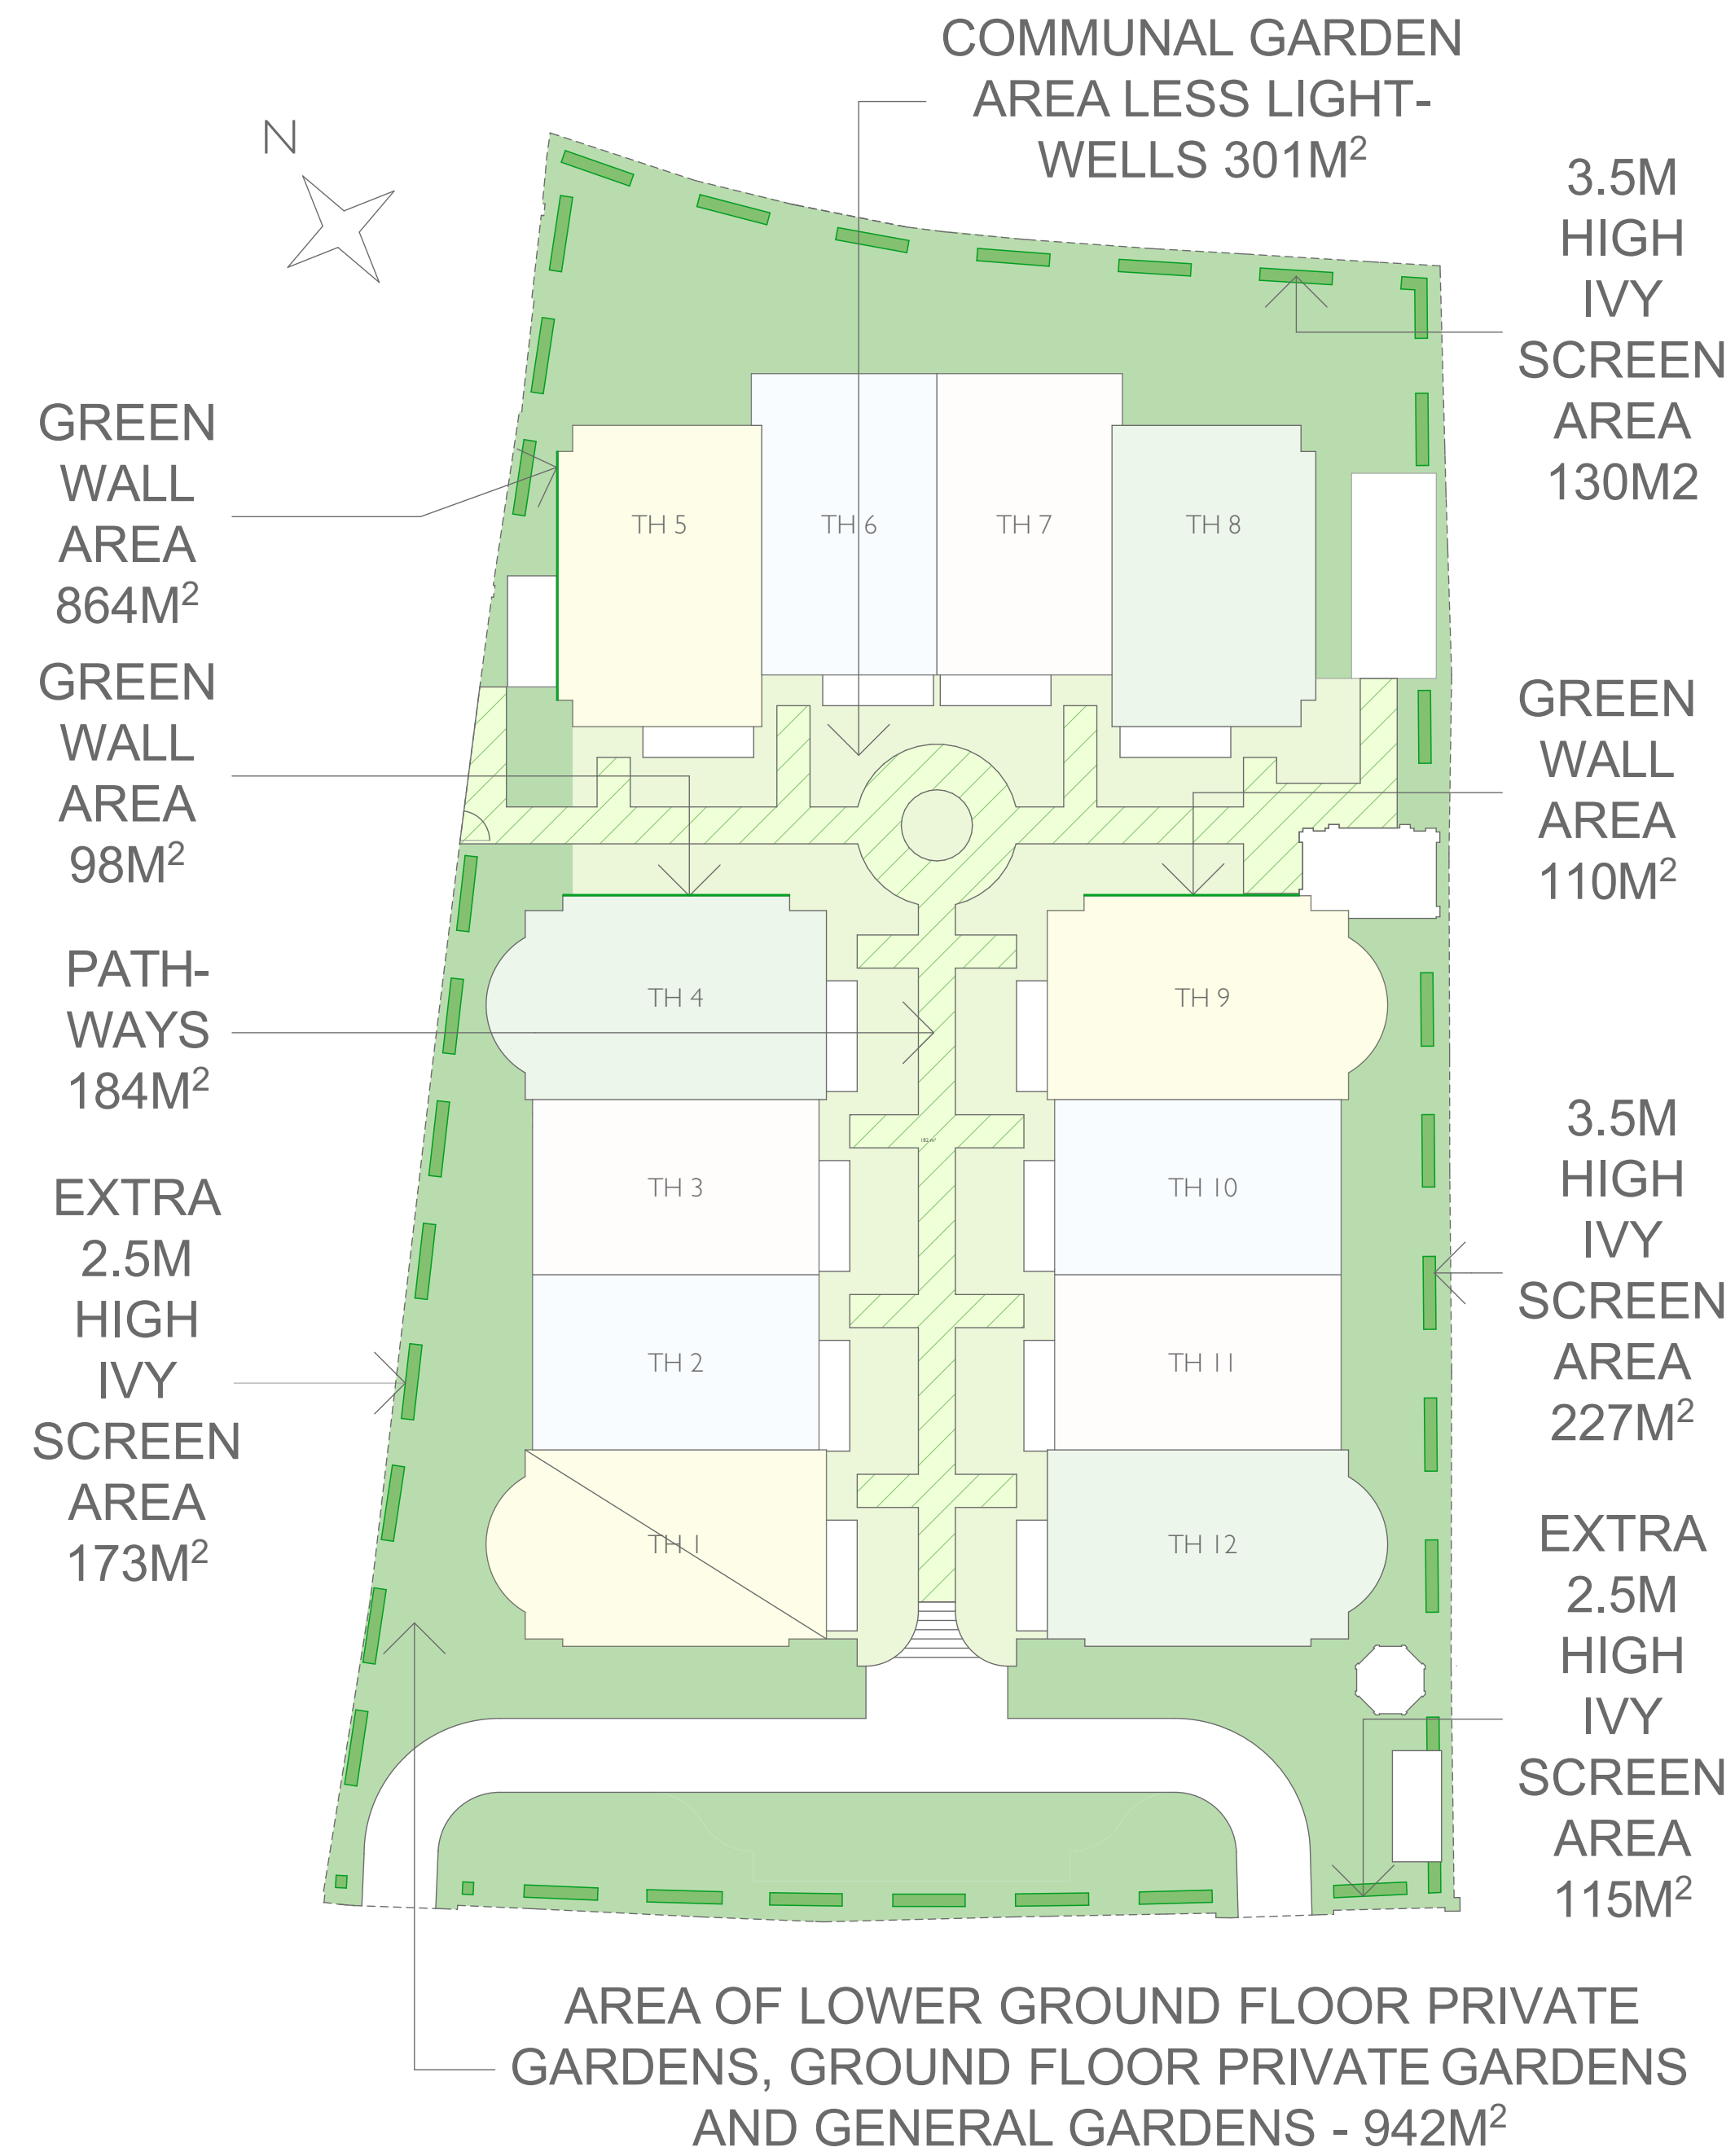

AREA OF HIDDEN GREEN ROOFS - 752M²

HIDDEN GREEN ROOFS

URBAN GREENING FACTOR - 12 UNIT SCHEME

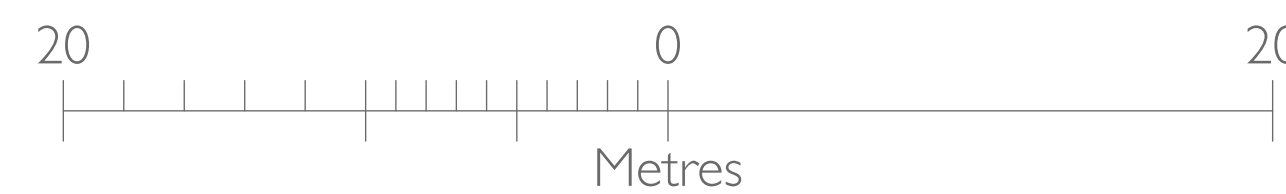

PLANNING

DOMVS
LONDON

WWW.DOMVSLONDON.COM

REV D 05/10/2022
REV C 04/10/2022
REV B 05/09/2022

DISABLED PARKING OMITTED
PLAN ADJUSTED TO REFLECT
OWNERSHIP
H&WC ACCESS REVISED

PROJECT:
AVENUE GARDENS

TITLE:
URBAN GREENING FACTOR

Date: AUGUST 2022

Scale: 1:250

Drawn: SDK

DRAWING NUMBER: 208-261D