



EXISTING PLANS

SCALE 1:100

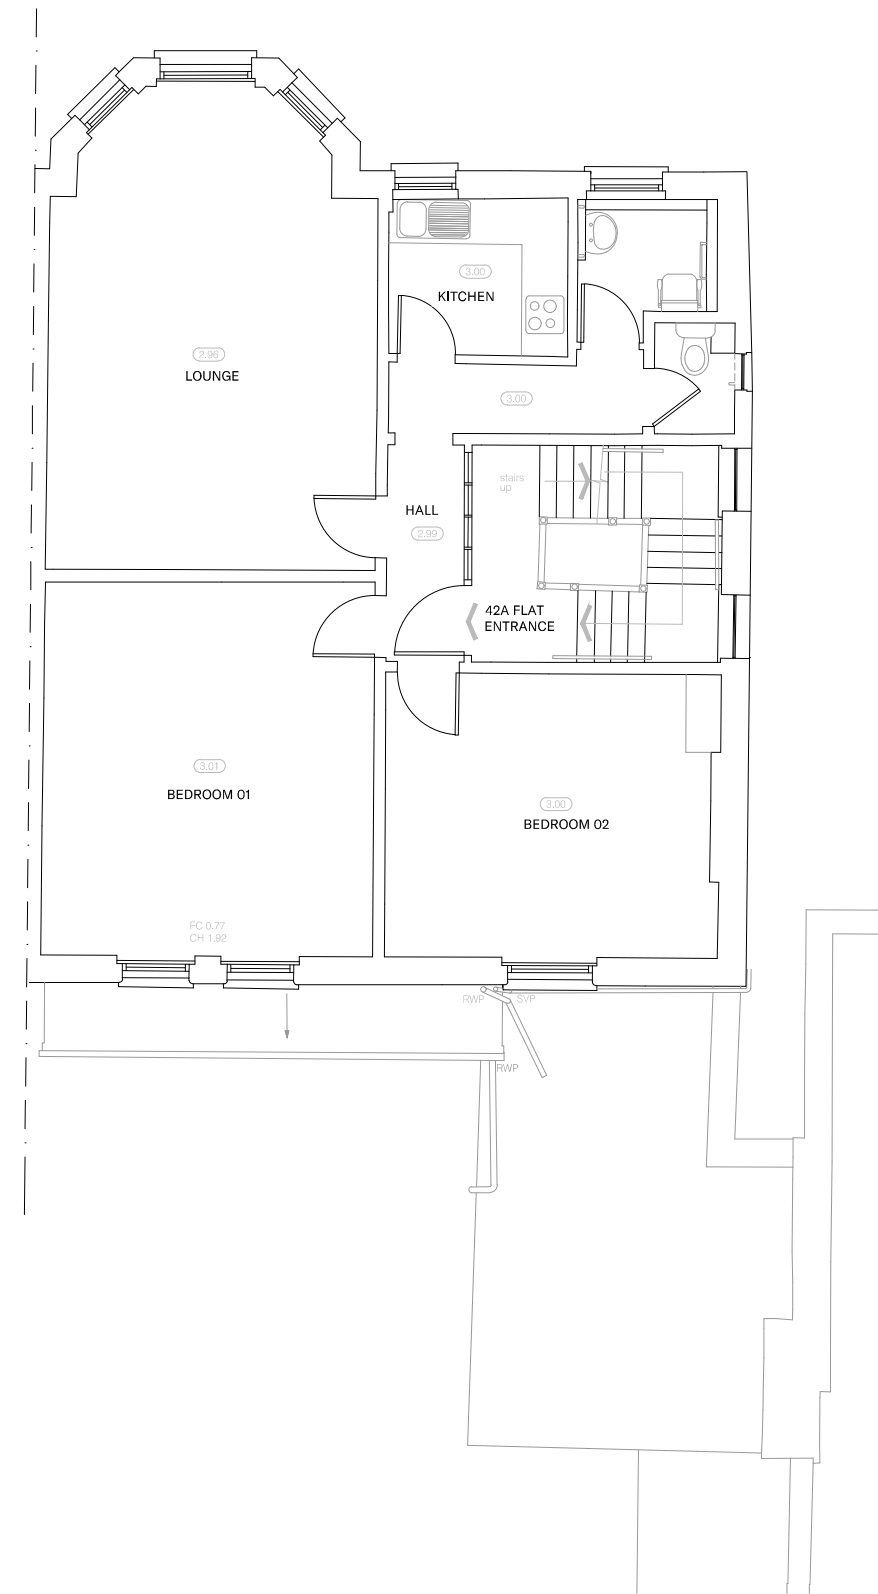

EXISTING FLAT 42A
SCALE 1:100

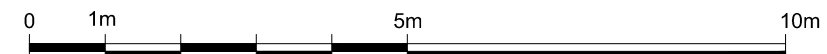

Written dimensions to be taken in preference to scaled dimensions. The Contractor is responsible for checking all dimensions before work starts.

All work is to be carried out to the requirements, and to the satisfaction of the Local Authority. These drawings are for planning purposes only

Any discrepancies to be brought to the attention of 4D Planning Consultants immediately.

Rev	Date	Description	by	chk

4D PLANNING™
Chartered Town Planners & Architectural Technicians

www.GetMePlanning.com®

Client
Konstantin Nikitin


Project
42A Lambolle Road, London, NW3 4HR

Title
Existing Floor Plans

Date: September 2022	Rev: /
Scale: 1:50 @ A1, 1:100 @ A3	
Drawing No. PL-EP-01	

PROPOSED PLANS

SCALE 1.100

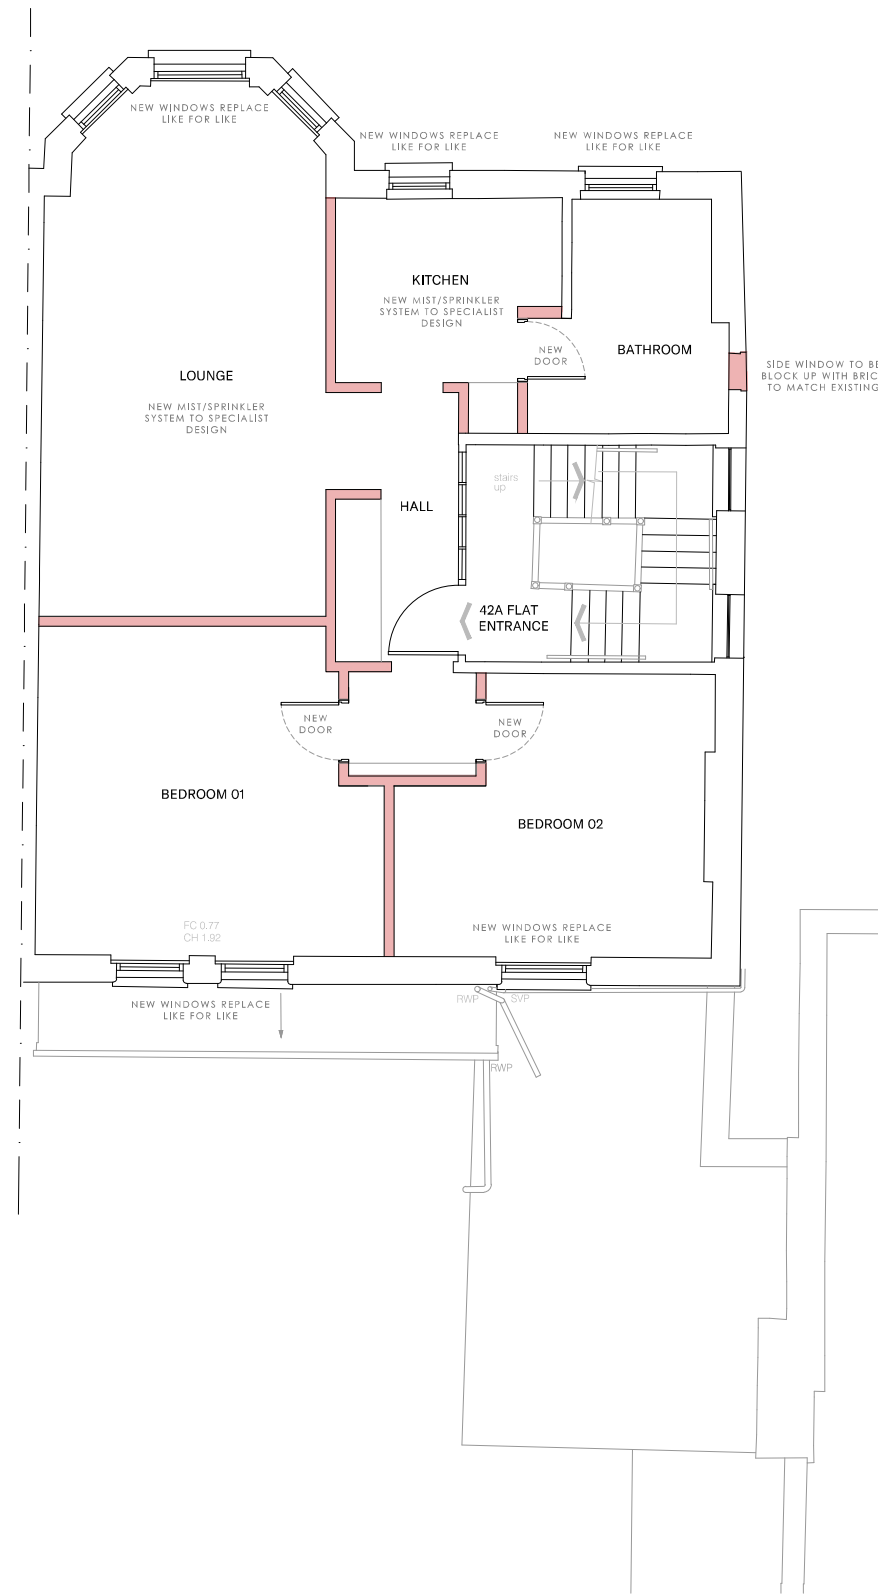

PROPOSED FLAT 42A
SCALE 1.100



Written dimensions to be taken in preference to scaled dimensions. The Contractor is responsible for checking all dimensions before work starts.

All work is to be carried out to the requirements, and to the satisfaction of the Local Authority. These drawings are for planning purposes only

Any discrepancies to be brought to the attention of 4D Planning Consultants immediately.

Rev	Date	Description	by	chk

4D PLANNING™
Chartered Town Planners & Architectural Technicians

www.GetMePlanning.com®

Client
Konstantin Nikitin

Project
42A Lambolle Road, London, NW3 4HR

Title
Proposed Floor Plans

Date: September 2022	Rev: /
Scale: 1:50 @ A1, 1:100 @ A3	
Drawing No. PL-PP-01	

EXISTING ELEVATIONS

SCALE 1:100



42B FLAT
NOT SURVEYED
INDICATIVE

42 FLAT
NOT SURVEYED
INDICATIVE


EXISTING FRONT ELEVATION
SCALE 1:100



42B FLAT
NOT SURVEYED
INDICATIVE

42 FLAT
NOT SURVEYED
INDICATIVE

EXISTING REAR ELEVATION
SCALE 1:100

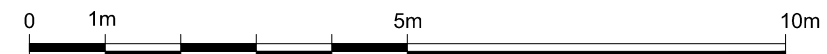

Written dimensions to be taken in preference to scaled dimensions. The Contractor is responsible for checking all dimensions before work starts.

All work is to be carried out to the requirements, and to the satisfaction of the Local Authority. These drawings are for planning purposes only

Any discrepancies to be brought to the attention of 4D Planning Consultants immediately.

Rev	Date	Description	by	chk

4D PLANNING™
Chartered Town Planners & Architectural Technicians

www.GetMePlanning.com®

Client
Konstantin Nikitin

Project
**42A Lambolle
Road, London, NW3 4HR**

Title
Existing Elevations 01

Date: September 2022
Scale: 1:50 @ A1, 1:100 @ A3
Drawing No. PL-EE-01

Rev: /

PROPOSED ELEVATIONS

SCALE 1.100

Written dimensions to be taken in preference to scaled dimensions. The Contractor is responsible for checking all dimensions before work starts.

All work is to be carried out to the requirements, and to the satisfaction of the Local Authority. These drawings are for planning purposes only

Any discrepancies to be brought to the attention of 4D Planning Consultants immediately.



PROPOSED FRONT ELEVATION
SCALE 1.100



PROPOSED REAR ELEVATION
SCALE 1.100

NEW WINDOWS REPLACE
LIKE FOR LIKE


NEW WINDOWS REPLACE
LIKE FOR LIKE

42B FLAT
NOT SURVEYED
INDICATIVE

42B FLAT
NOT SURVEYED
INDICATIVE

42 FLAT
NOT SURVEYED
INDICATIVE

42 FLAT
NOT SURVEYED
INDICATIVE

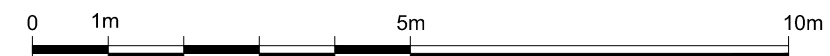

Rev	Date	Description	by	chk

4D PLANNING™
Chartered Town Planners & Architectural Technicians

www.GetMePlanning.com®

Client
Konstantin Nikitin

Project
**42A Lambolle
Road, London, NW3 4HR**

Title
Proposed Elevations

Date: September 2022
Scale: 1:50 @ A1, 1:100 @ A3
Drawing No. PL-PE-01

Rev: /

EXISTING ELEVATIONS

SCALE 1:100



EXISTING SIDE ELEVATION

SCALE 1:100

Written dimensions to be taken in preference to scaled dimensions. The Contractor is responsible for checking all dimensions before work starts.

All work is to be carried out to the requirements, and to the satisfaction of the Local Authority. These drawings are for planning purposes only

Any discrepancies to be brought to the attention of 4D Planning Consultants immediately.

Rev	Date	Description	by	chk

4D PLANNING™
Chartered Town Planners & Architectural Technicians

www.GetMePlanning.com®


Client
Konstantin Nikitin

Project
**42A Lambolle
Road, London, NW3 4HR**

Title
Existing Elevations 02

Date: September 2022
Scale: 1:50 @ A1, 1:100 @ A3
Drawing No. PL-EE-02

Rev: /

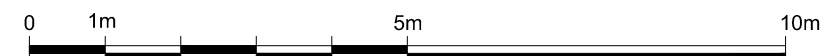


PROPOSED ELEVATIONS

SCALE 1.100



PROPOSED SIDE ELEVATION

SCALE 1.100

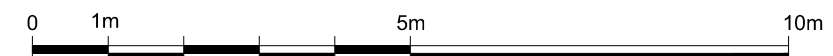

Written dimensions to be taken in preference to scaled dimensions. The Contractor is responsible for checking all dimensions before work starts.

All work is to be carried out to the requirements, and to the satisfaction of the Local Authority. These drawings are for planning purposes only

Any discrepancies to be brought to the attention of 4D Planning Consultants immediately.

Rev	Date	Description	by	chk

4D PLANNING™
Chartered Town Planners & Architectural Technicians

www.GetMePlanning.com®

Client
Konstantin Nikitin

Project
**42A Lambolle
Road, London, NW3 4HR**

Title
Proposed Elevations 02

Date: September 2022
Scale: 1:50 @ A1, 1:100 @ A3
Drawing No. PL-EE-02

Rev: /