




This drawing has been produced for the below named Client for the development of the below named Project and for that application alone and is not intended for use by any other person or for any other purpose. Drawings remain copyright of RAFT and may not be reproduced without written consent or licence. Do not scale off this drawing. All dimensions and levels to be checked on site or measured survey before starting work. Any discrepancies to be reported to architects before execution of relevant works. Read with other drawings and specification.

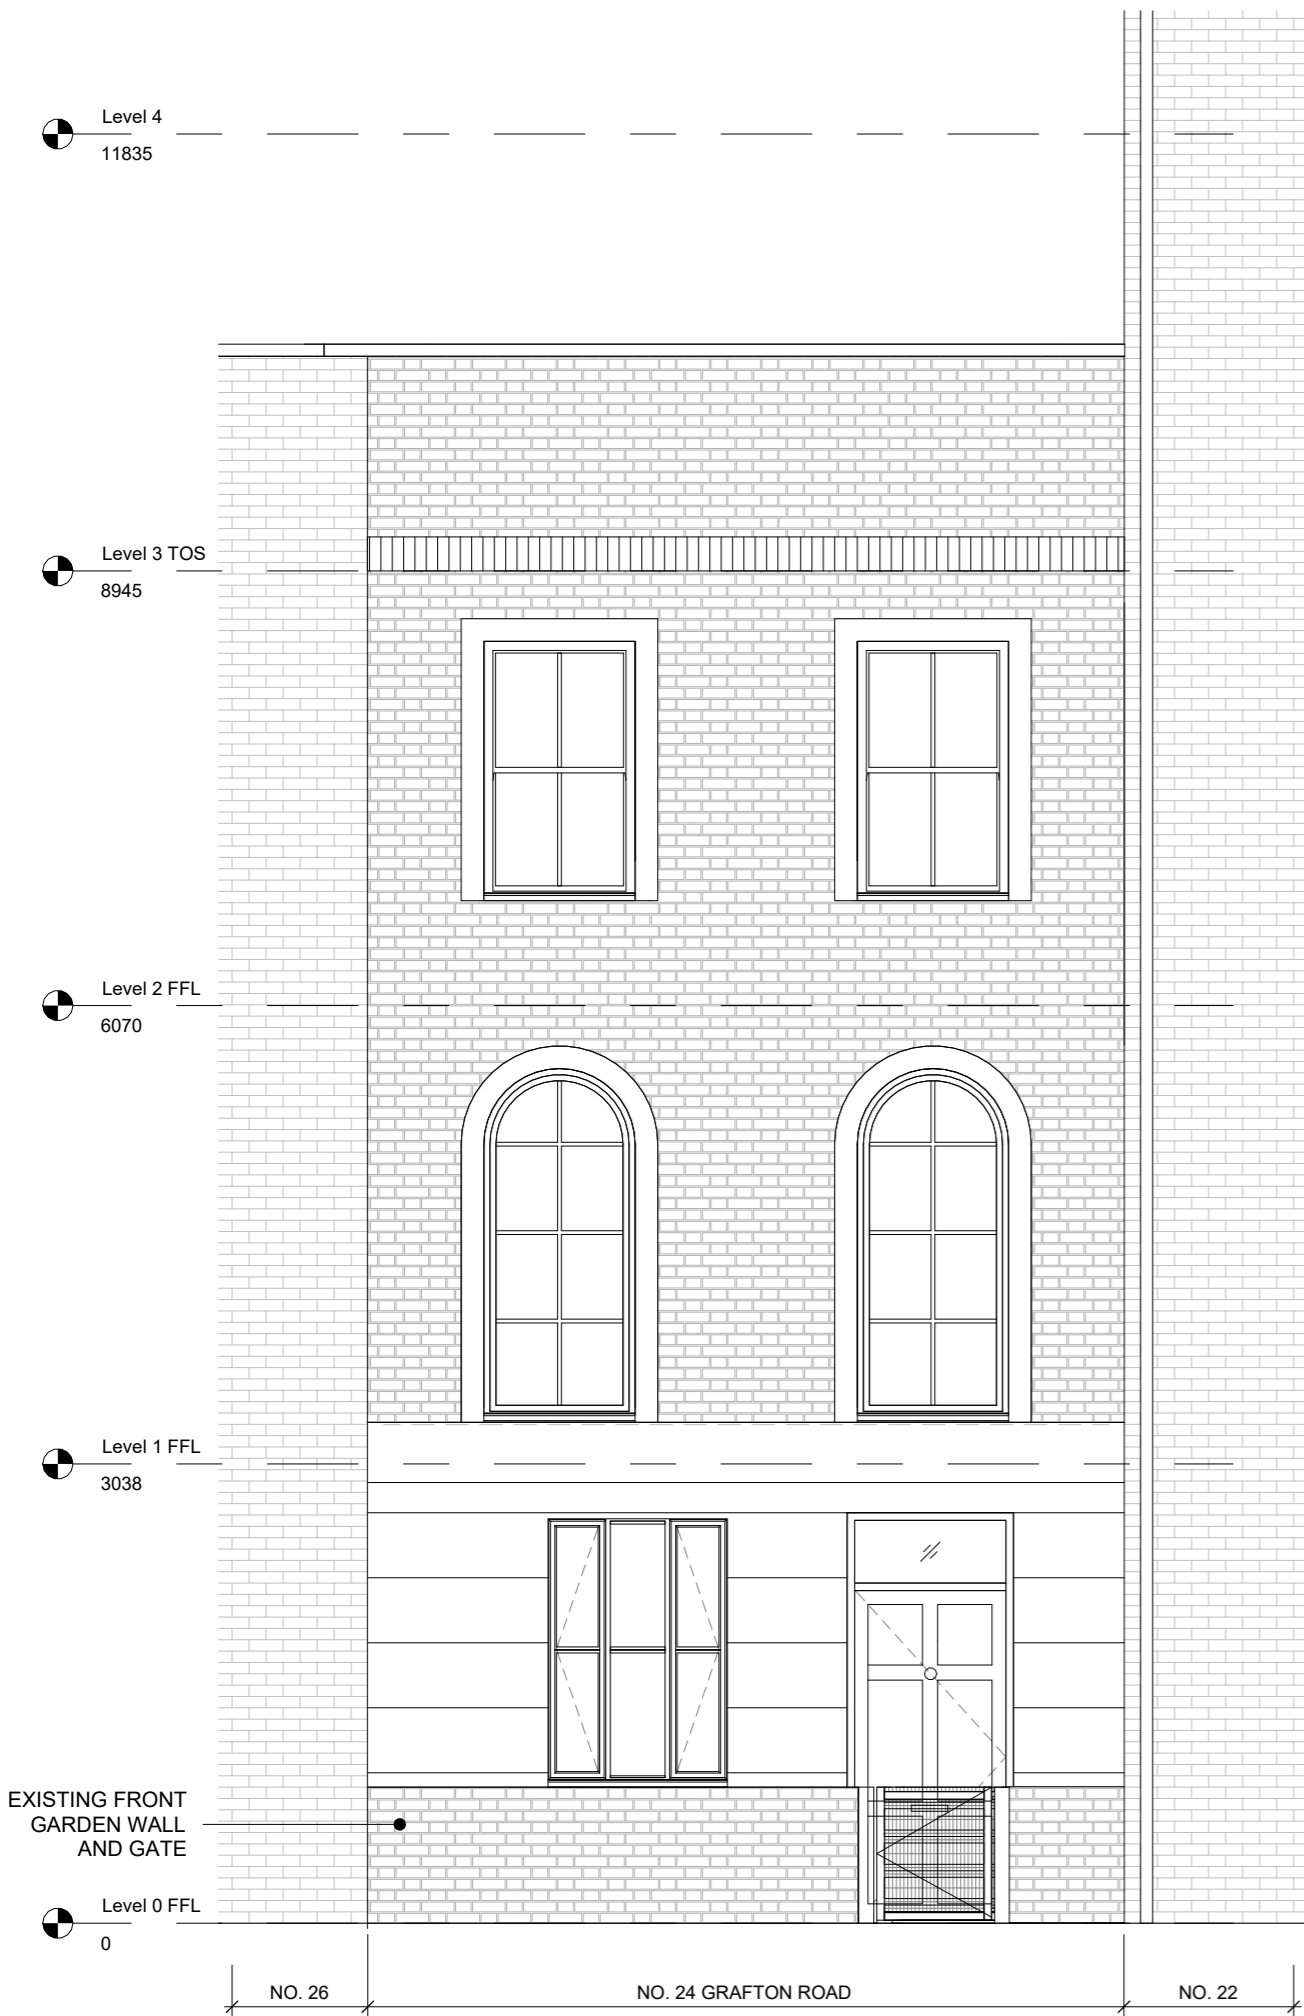

EXISTING FRONT ELEVATION

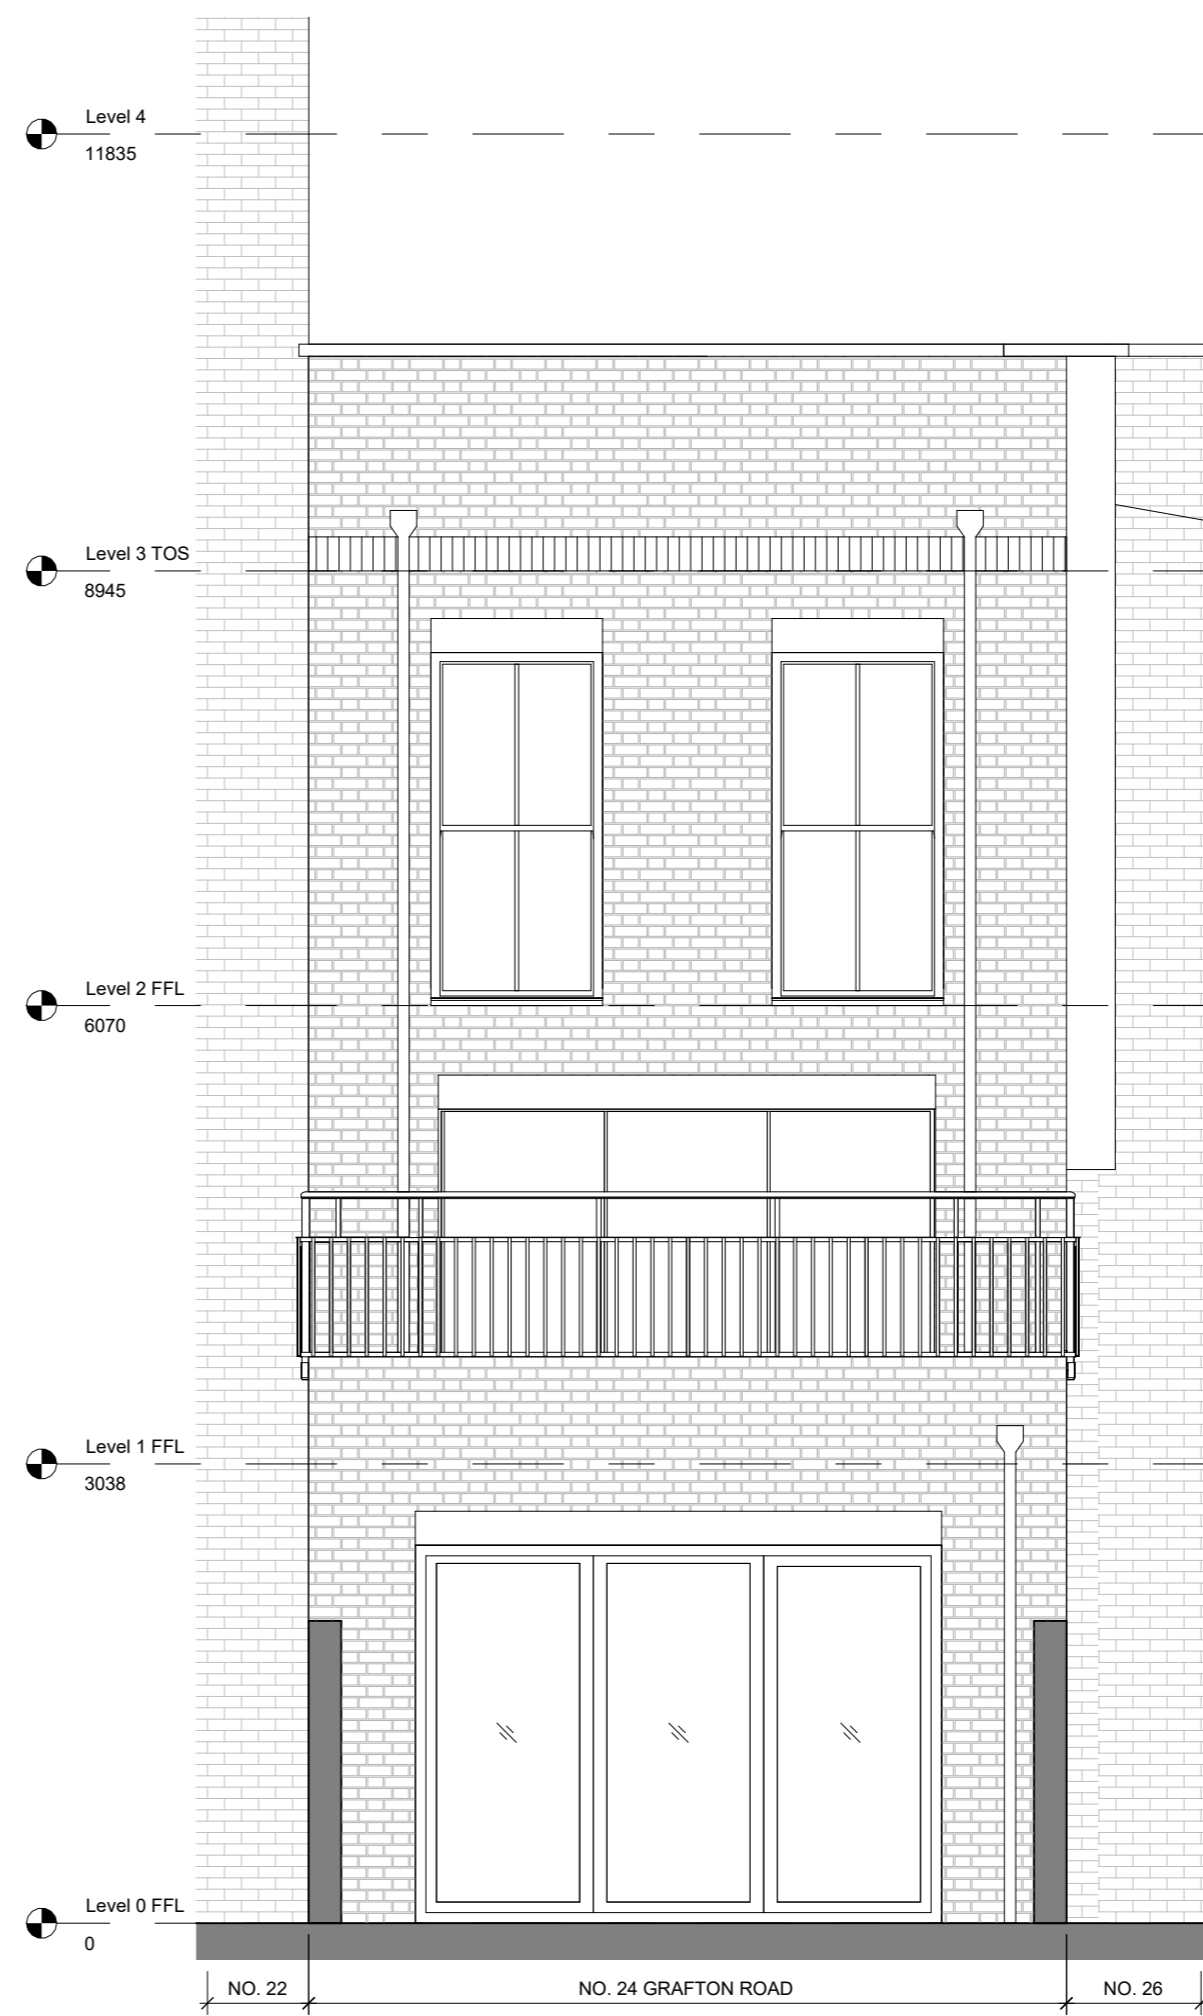

EXISTING REAR ELEVATION

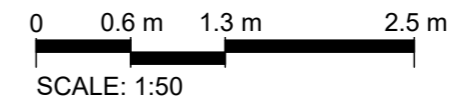

P02	Planning Conditions	07/10/22	AK	AK
P01	Stage 4 Draft	15/08/22	GJ	AK

Revision Number	Revision Description	Revision Date	Issued by	Checked by

project name
24 Grafton Road

client name
Thomas Lefevre & Celine Fornaro

project address
24 Grafton Rd London NW5 3DU

scale
1 : 50

sheet size
A3

drawing title
Existing Front and Rear Elevation

submittal description
S2 - Issued for information

current stage
Stage 4

drawing title
project - originator - volume - level - type - role - number
021-RA-00-ZZ-DR-A-0210

revision
P02