


KEY

- Existing wall
- Existing window
- Existing door
- Existing joinery

P 3	21/09/22	Planning
P 2	03/03/22	Existing
P 1	08/02/22	Existing

REV. DATE COMMENT

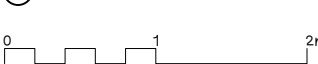


NOTES
Do not scale from this drawing. All dimensions to be confirmed on site. Architect to be informed of any discrepancies before any action is taken. This drawing is copyright © Manalo & White Ltd and should not be copied or reproduced without Manalo & White Ltd consent.

Manalo & White
UNIT 402, METROPOLITAN WHARF BUILDING,
75 WAPPING WALL, LONDON E1W 3SS
T 020 7265 4345 E contact@manaloandwhite.co.uk

PROJECT
South Hill Park
DRAWING
Lower Ground Floor
SCALE
1:50 @ A1 / 1:100 @ A3
STATUS
Planning


PROJECT No.	REVISION
1181	P 3
DRAWING No.	
01 0201	

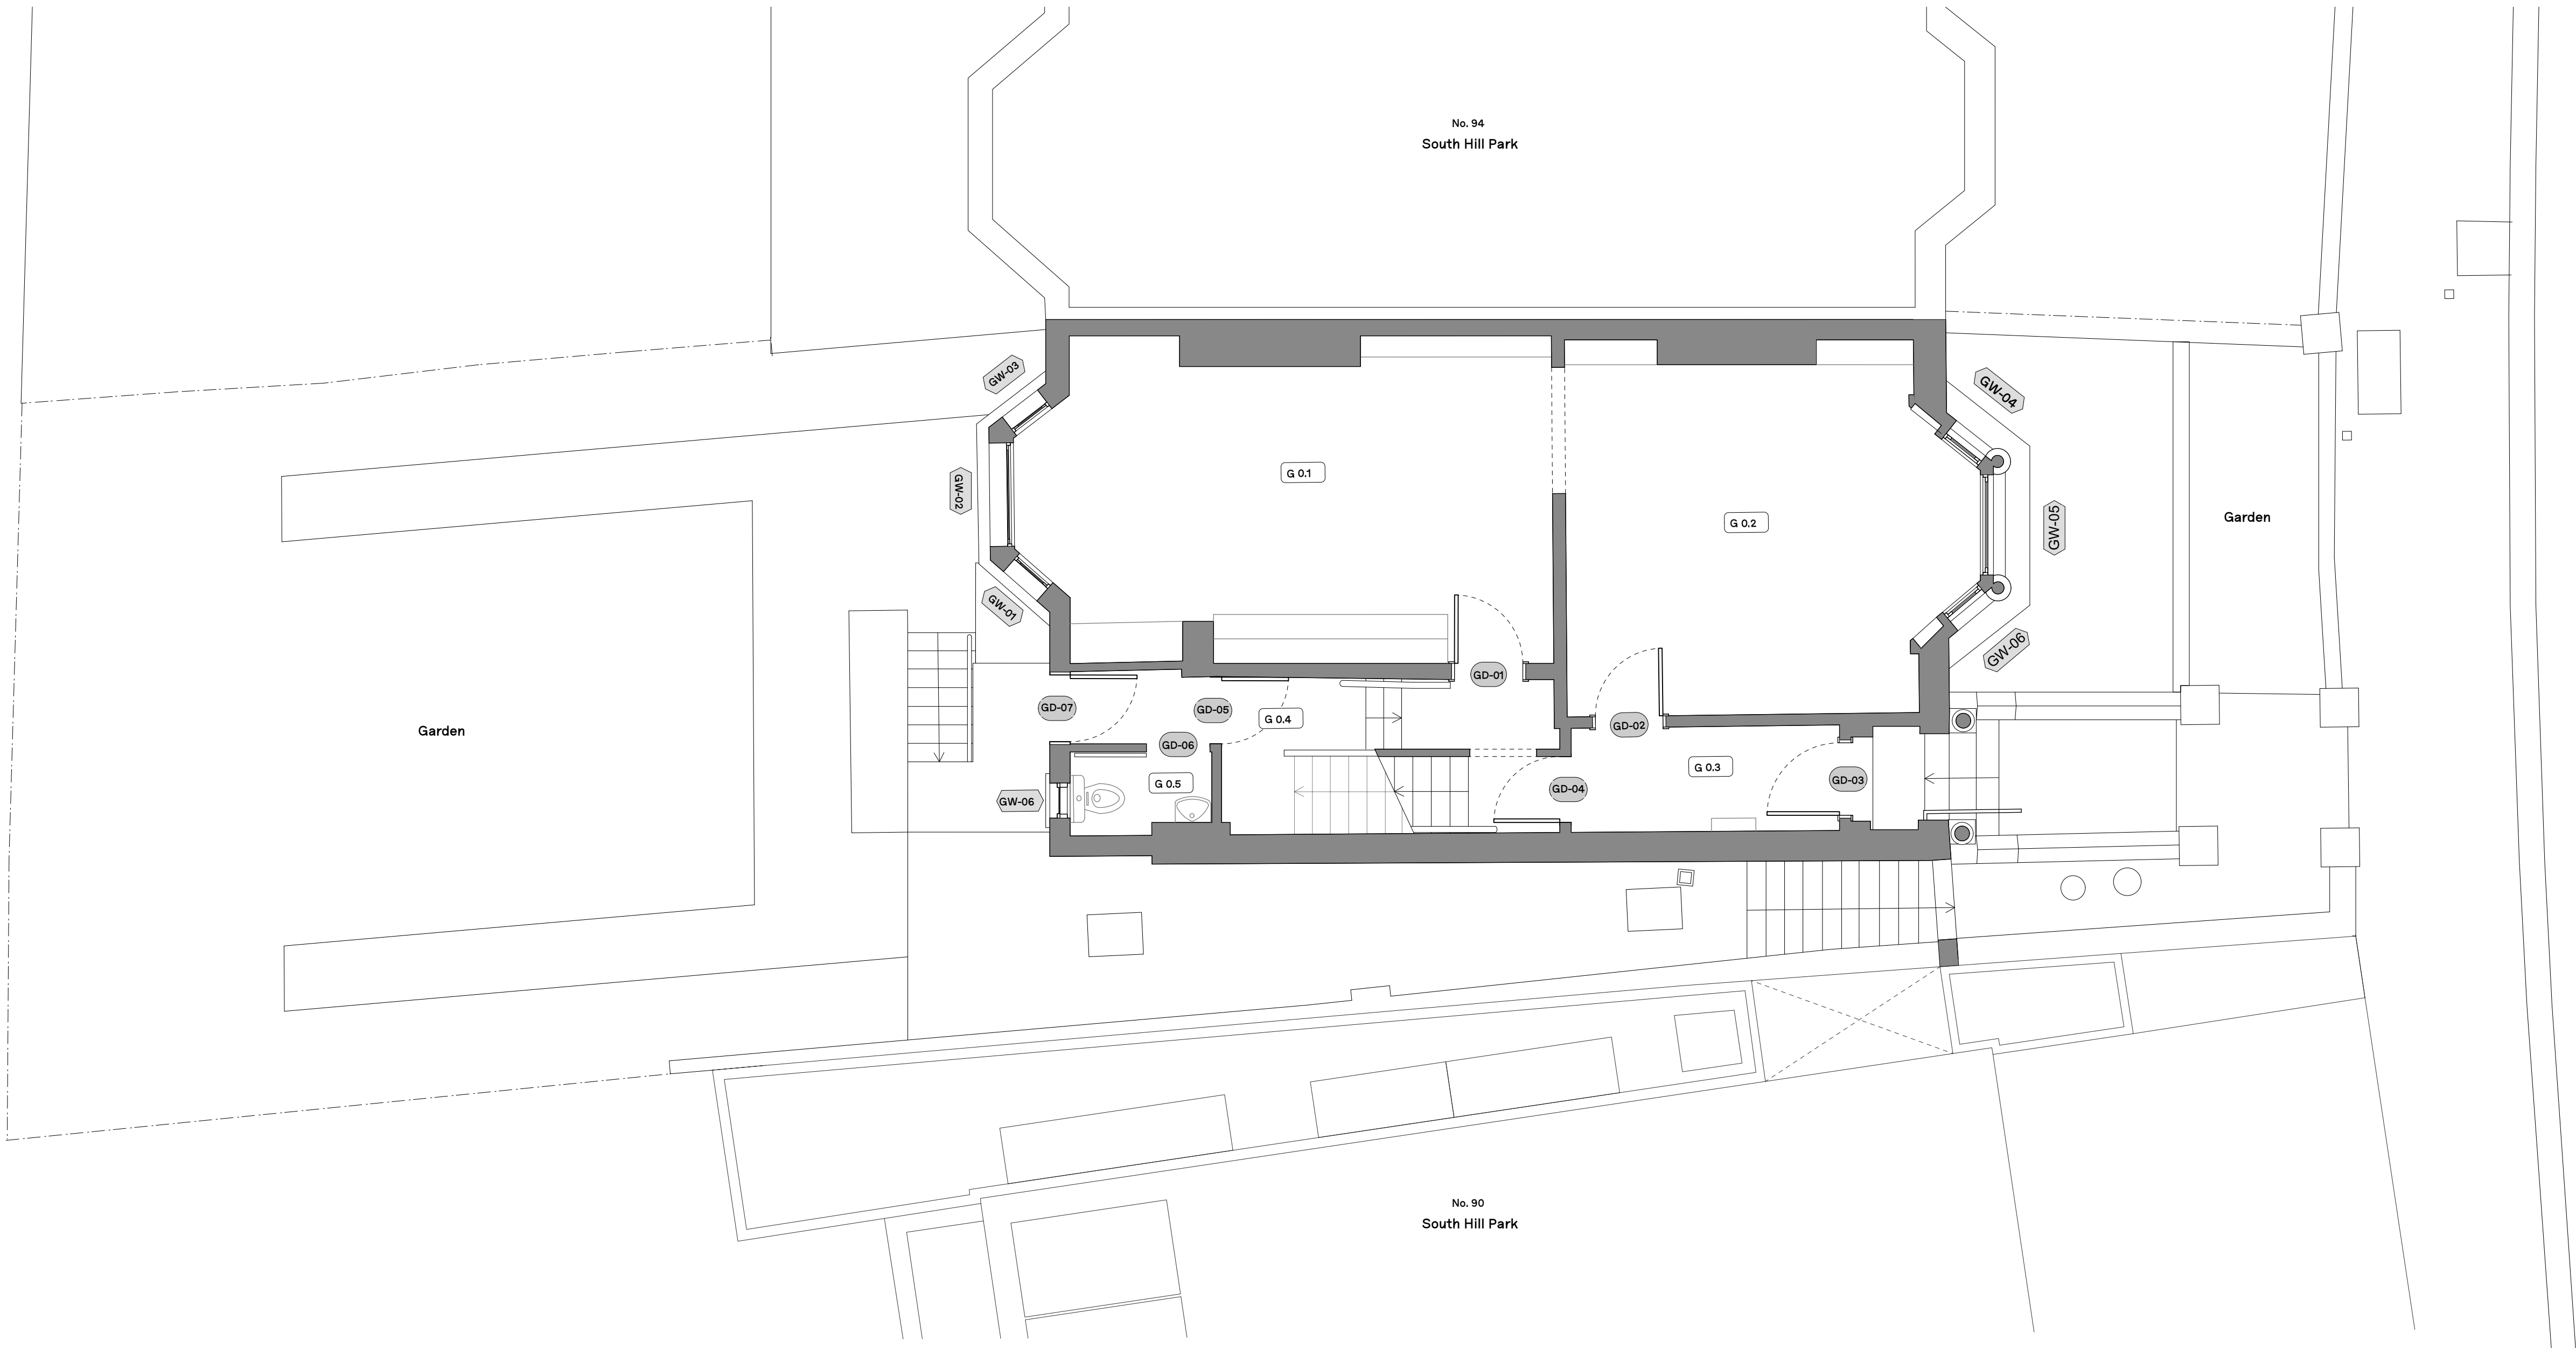

KEY

- Existing wall
- Existing window
- Existing door
- Existing joinery

P 3	21/09/22	Planning
P 2	03/03/22	Existing
P 1	08/02/22	Existing
REV.	DATE	COMMENT

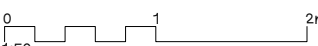


NOTES
Do not scale from this drawing. All dimensions to be confirmed on site. Architect to be informed of any discrepancies before any action is taken. This drawing is copyright © Manalo & White Ltd and should not be copied or reproduced without Manalo & White Ltd consent.

Manalo & White
UNIT 402, METROPOLITAN WHARF BUILDING,
75 WAPPING WALL, LONDON E1W 3SS
T 020 7265 4345 E contact@manaloandwhite.co.uk

PROJECT
South Hill Park
DRAWING
Ground Floor
SCALE
1:50 @ A1 / 1:100 @ A3
STATUS
Planning

PROJECT No.	REVISION
1181	P 3
DRAWING No.	
01 0202	

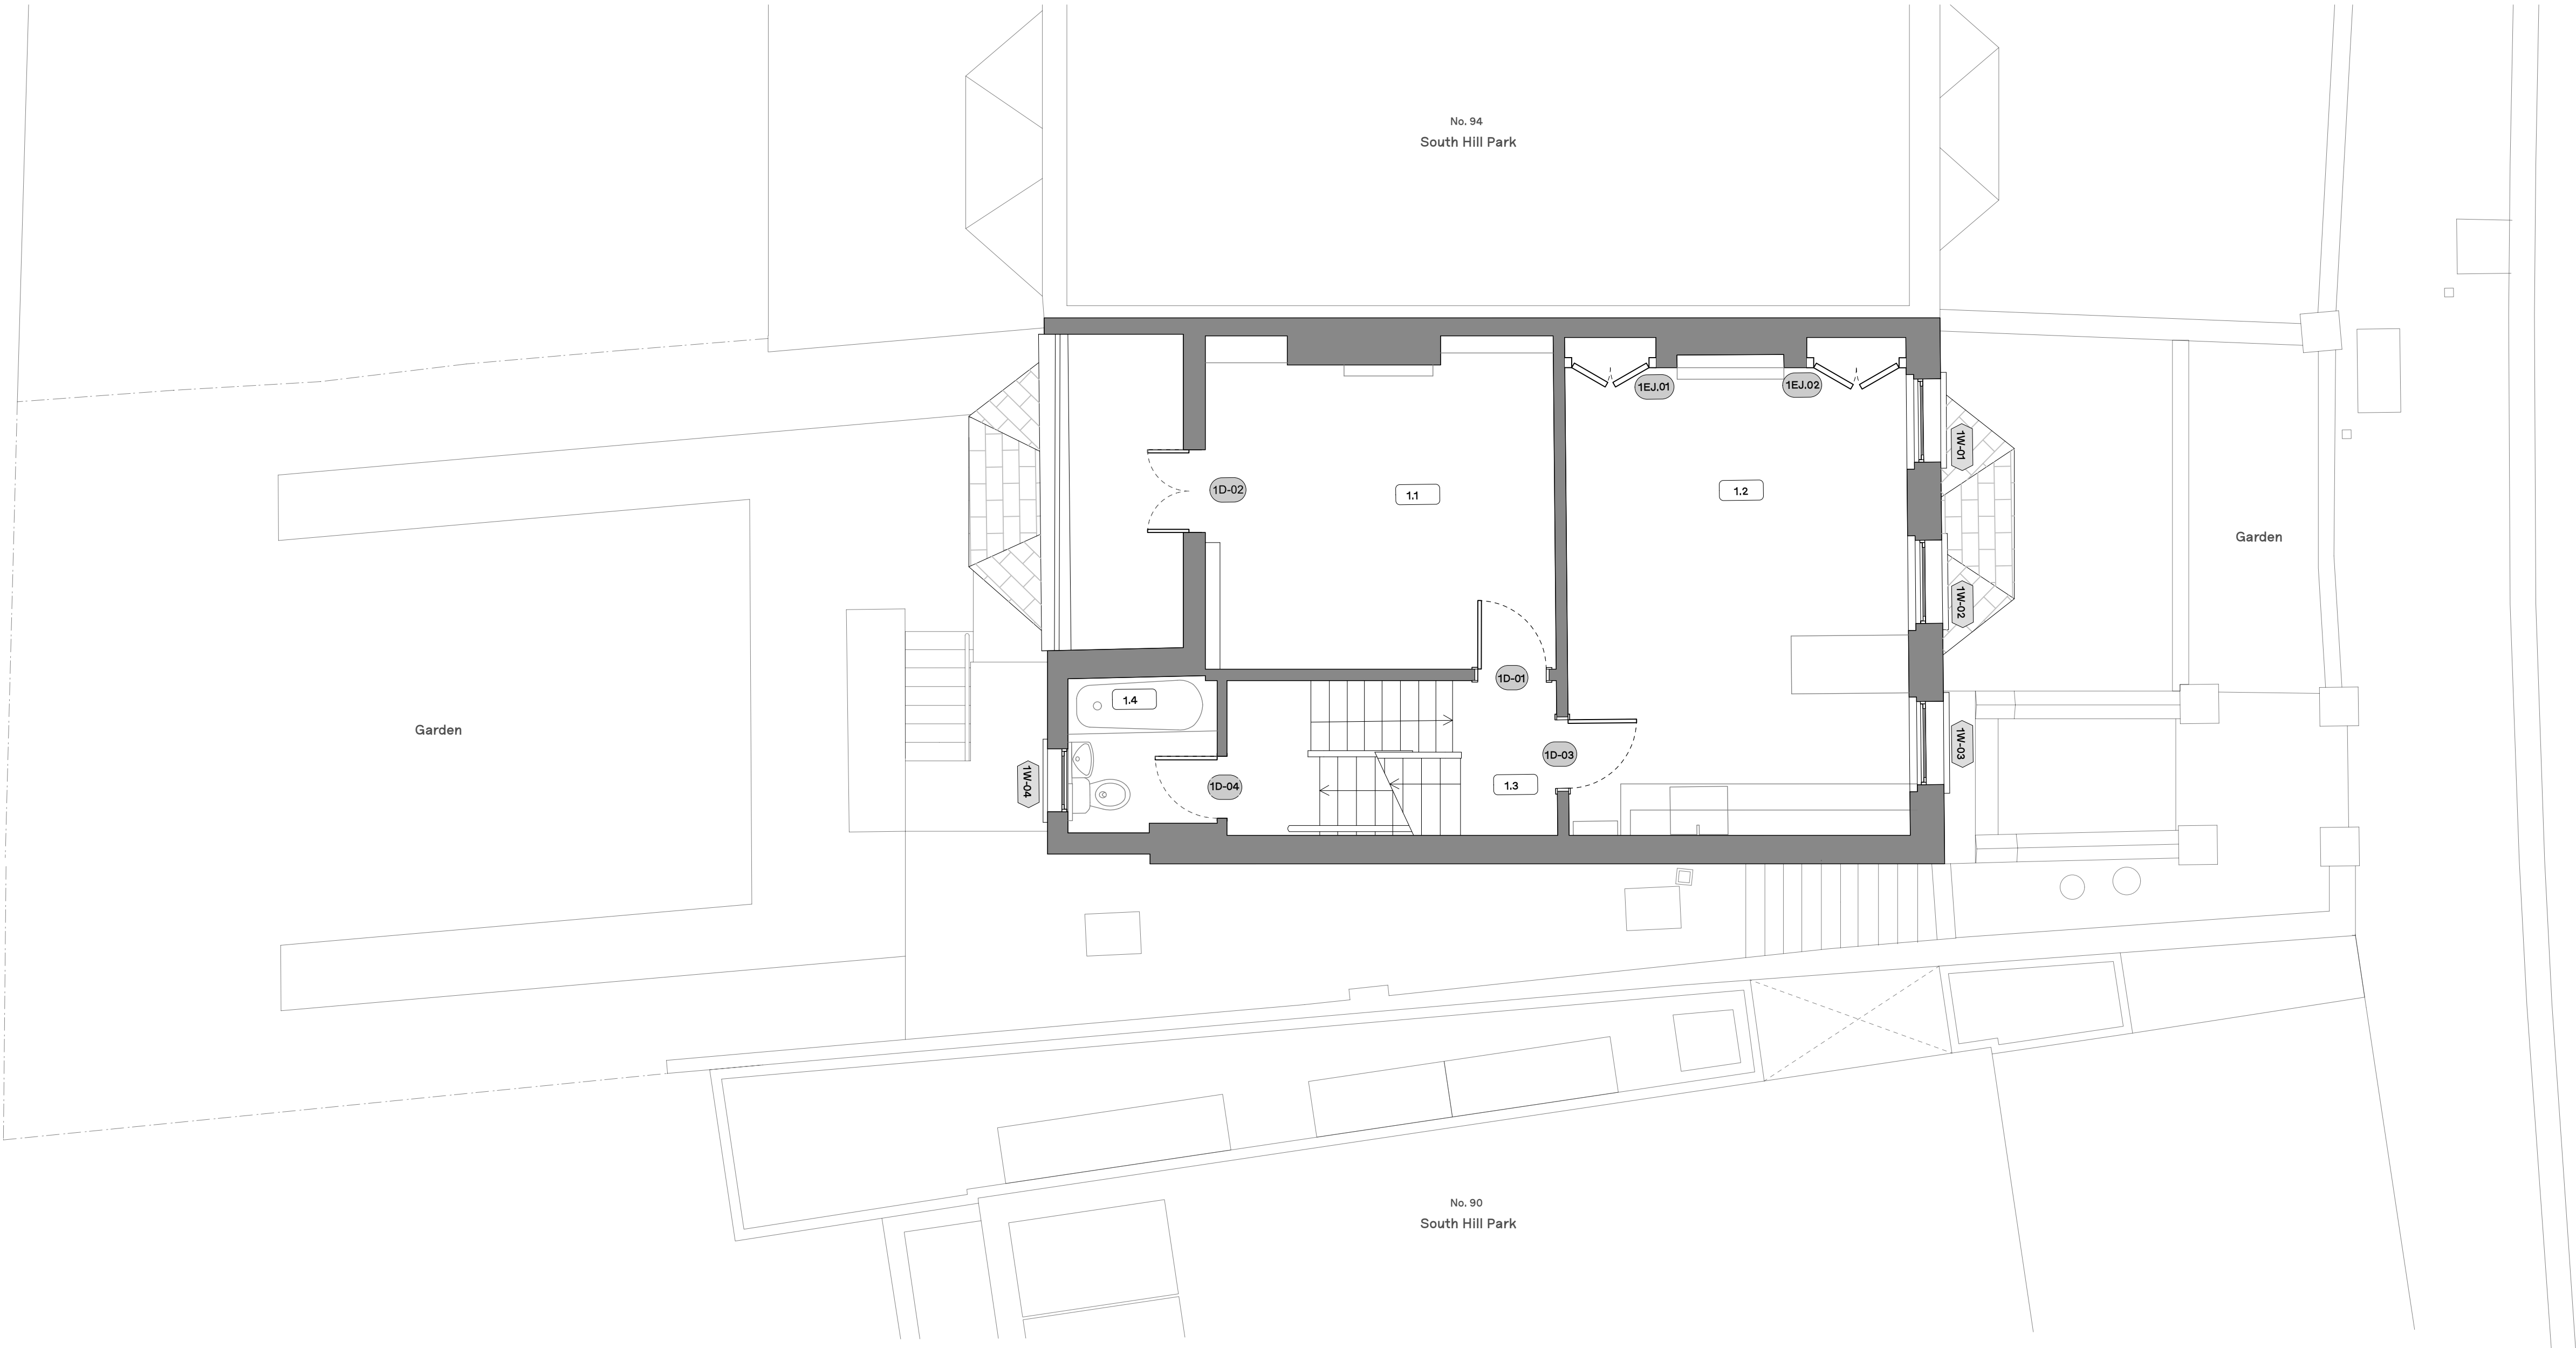


KEY

- Existing wall
- Existing window
- Existing door
- Existing joinery

P 3	21/09/22	Planning
P 2	03/03/22	Existing
P 1	08/02/22	Existing

REV. DATE COMMENT

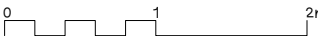

NOTES
Do not scale from this drawing. All dimensions to be confirmed on site. Architect to be informed of any discrepancies before any action is taken. This drawing is copyright © Manalo & White Ltd and should not be copied or reproduced without Manalo & White Ltd consent.

Manalo & White
UNIT 402, METROPOLITAN WHARF BUILDING,
75 WAPPING WALL, LONDON E1W 3SS
T 020 7265 4345 E contact@manaloandwhite.co.uk

PROJECT
South Hill Park

DRAWING

First floor

SCALE

1:50 @ A1 / 1:100 @ A3

STATUS

Planning


PROJECT No. REVISION

1181

P 3

DRAWING No.

01 0203

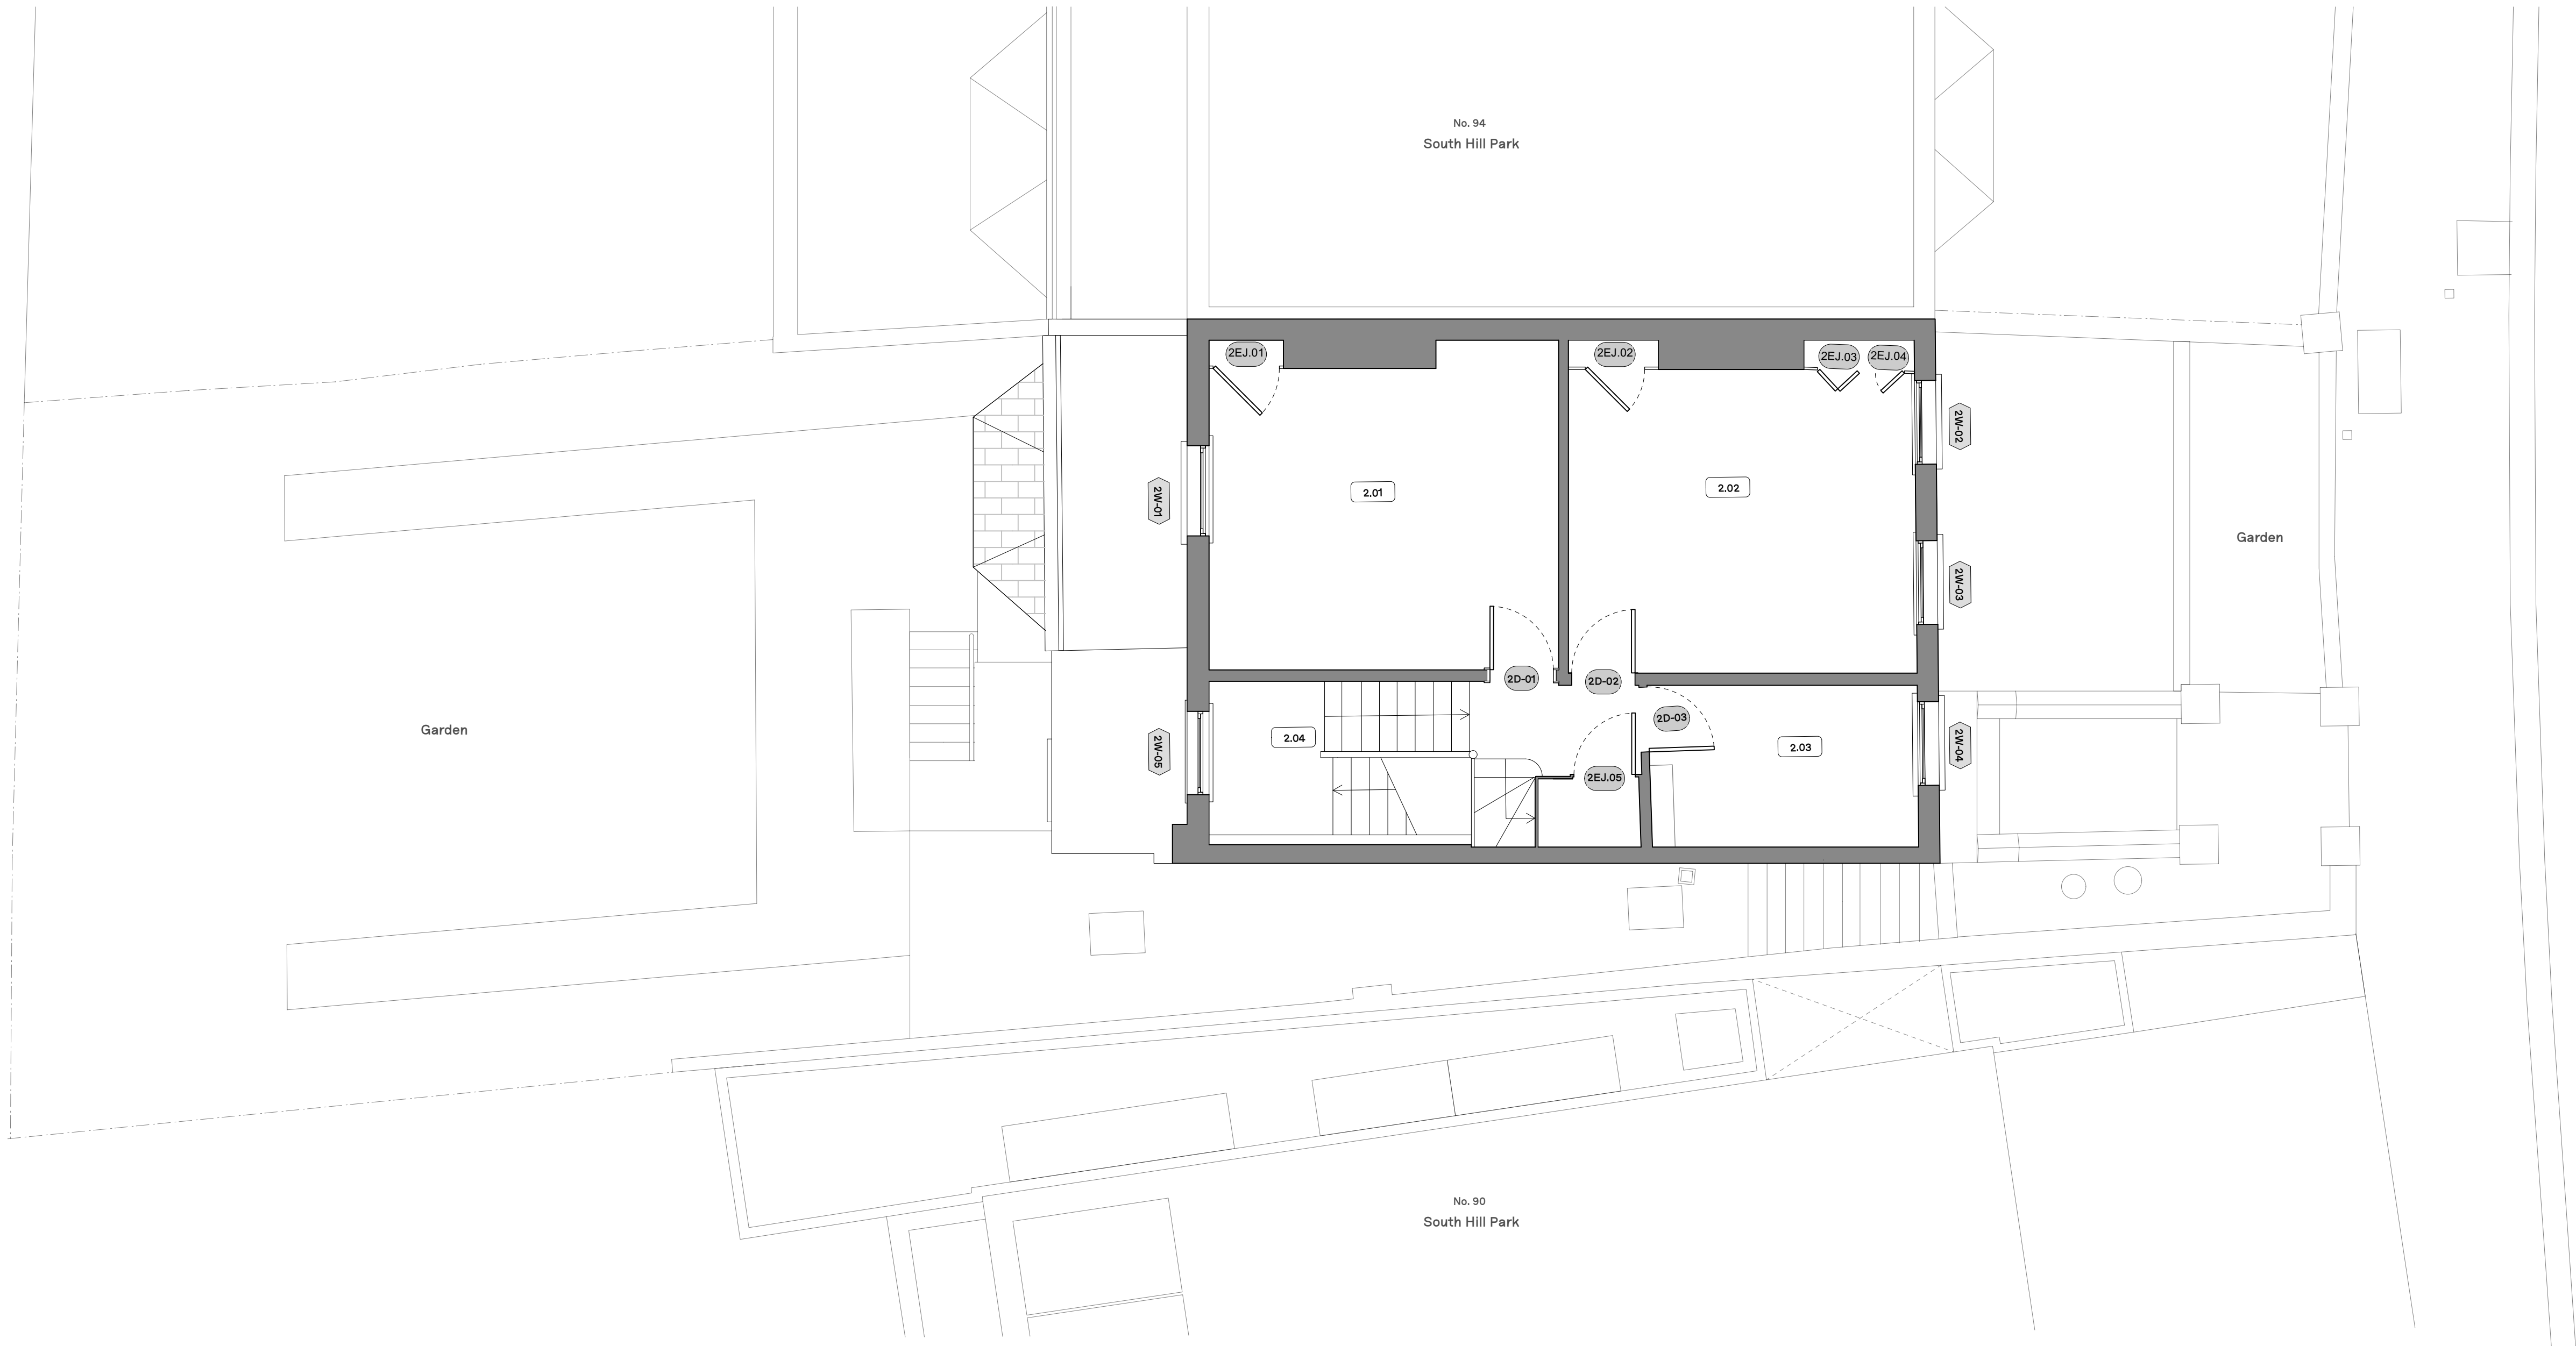


KEY

- Existing wall
- Existing window
- Existing door
- Existing joinery

P 3	21/09/22	Planning
P 2	03/03/22	Existing
P 1	08/02/22	Existing

REV. DATE COMMENT

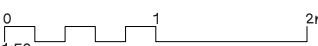

NOTES
Do not scale from this drawing. All dimensions to be confirmed on site. Architect to be informed of any discrepancies before any action is taken. This drawing is copyright © Manalo & White Ltd and should not be copied or reproduced without Manalo & White Ltd consent.

Manalo & White

UNIT 402, METROPOLITAN WHARF BUILDING,
75 WAPPING WALL, LONDON E1W 3SS
T 020 7265 4345 E contact@manaloandwhite.co.uk

PROJECT
South Hill Park

DRAWING

Second floor

SCALE


1:50 @ A1 / 1:100 @ A3

STATUS

Planning

PROJECT No. 1181
DRAWING No. 01 0204

REVISION
P 3

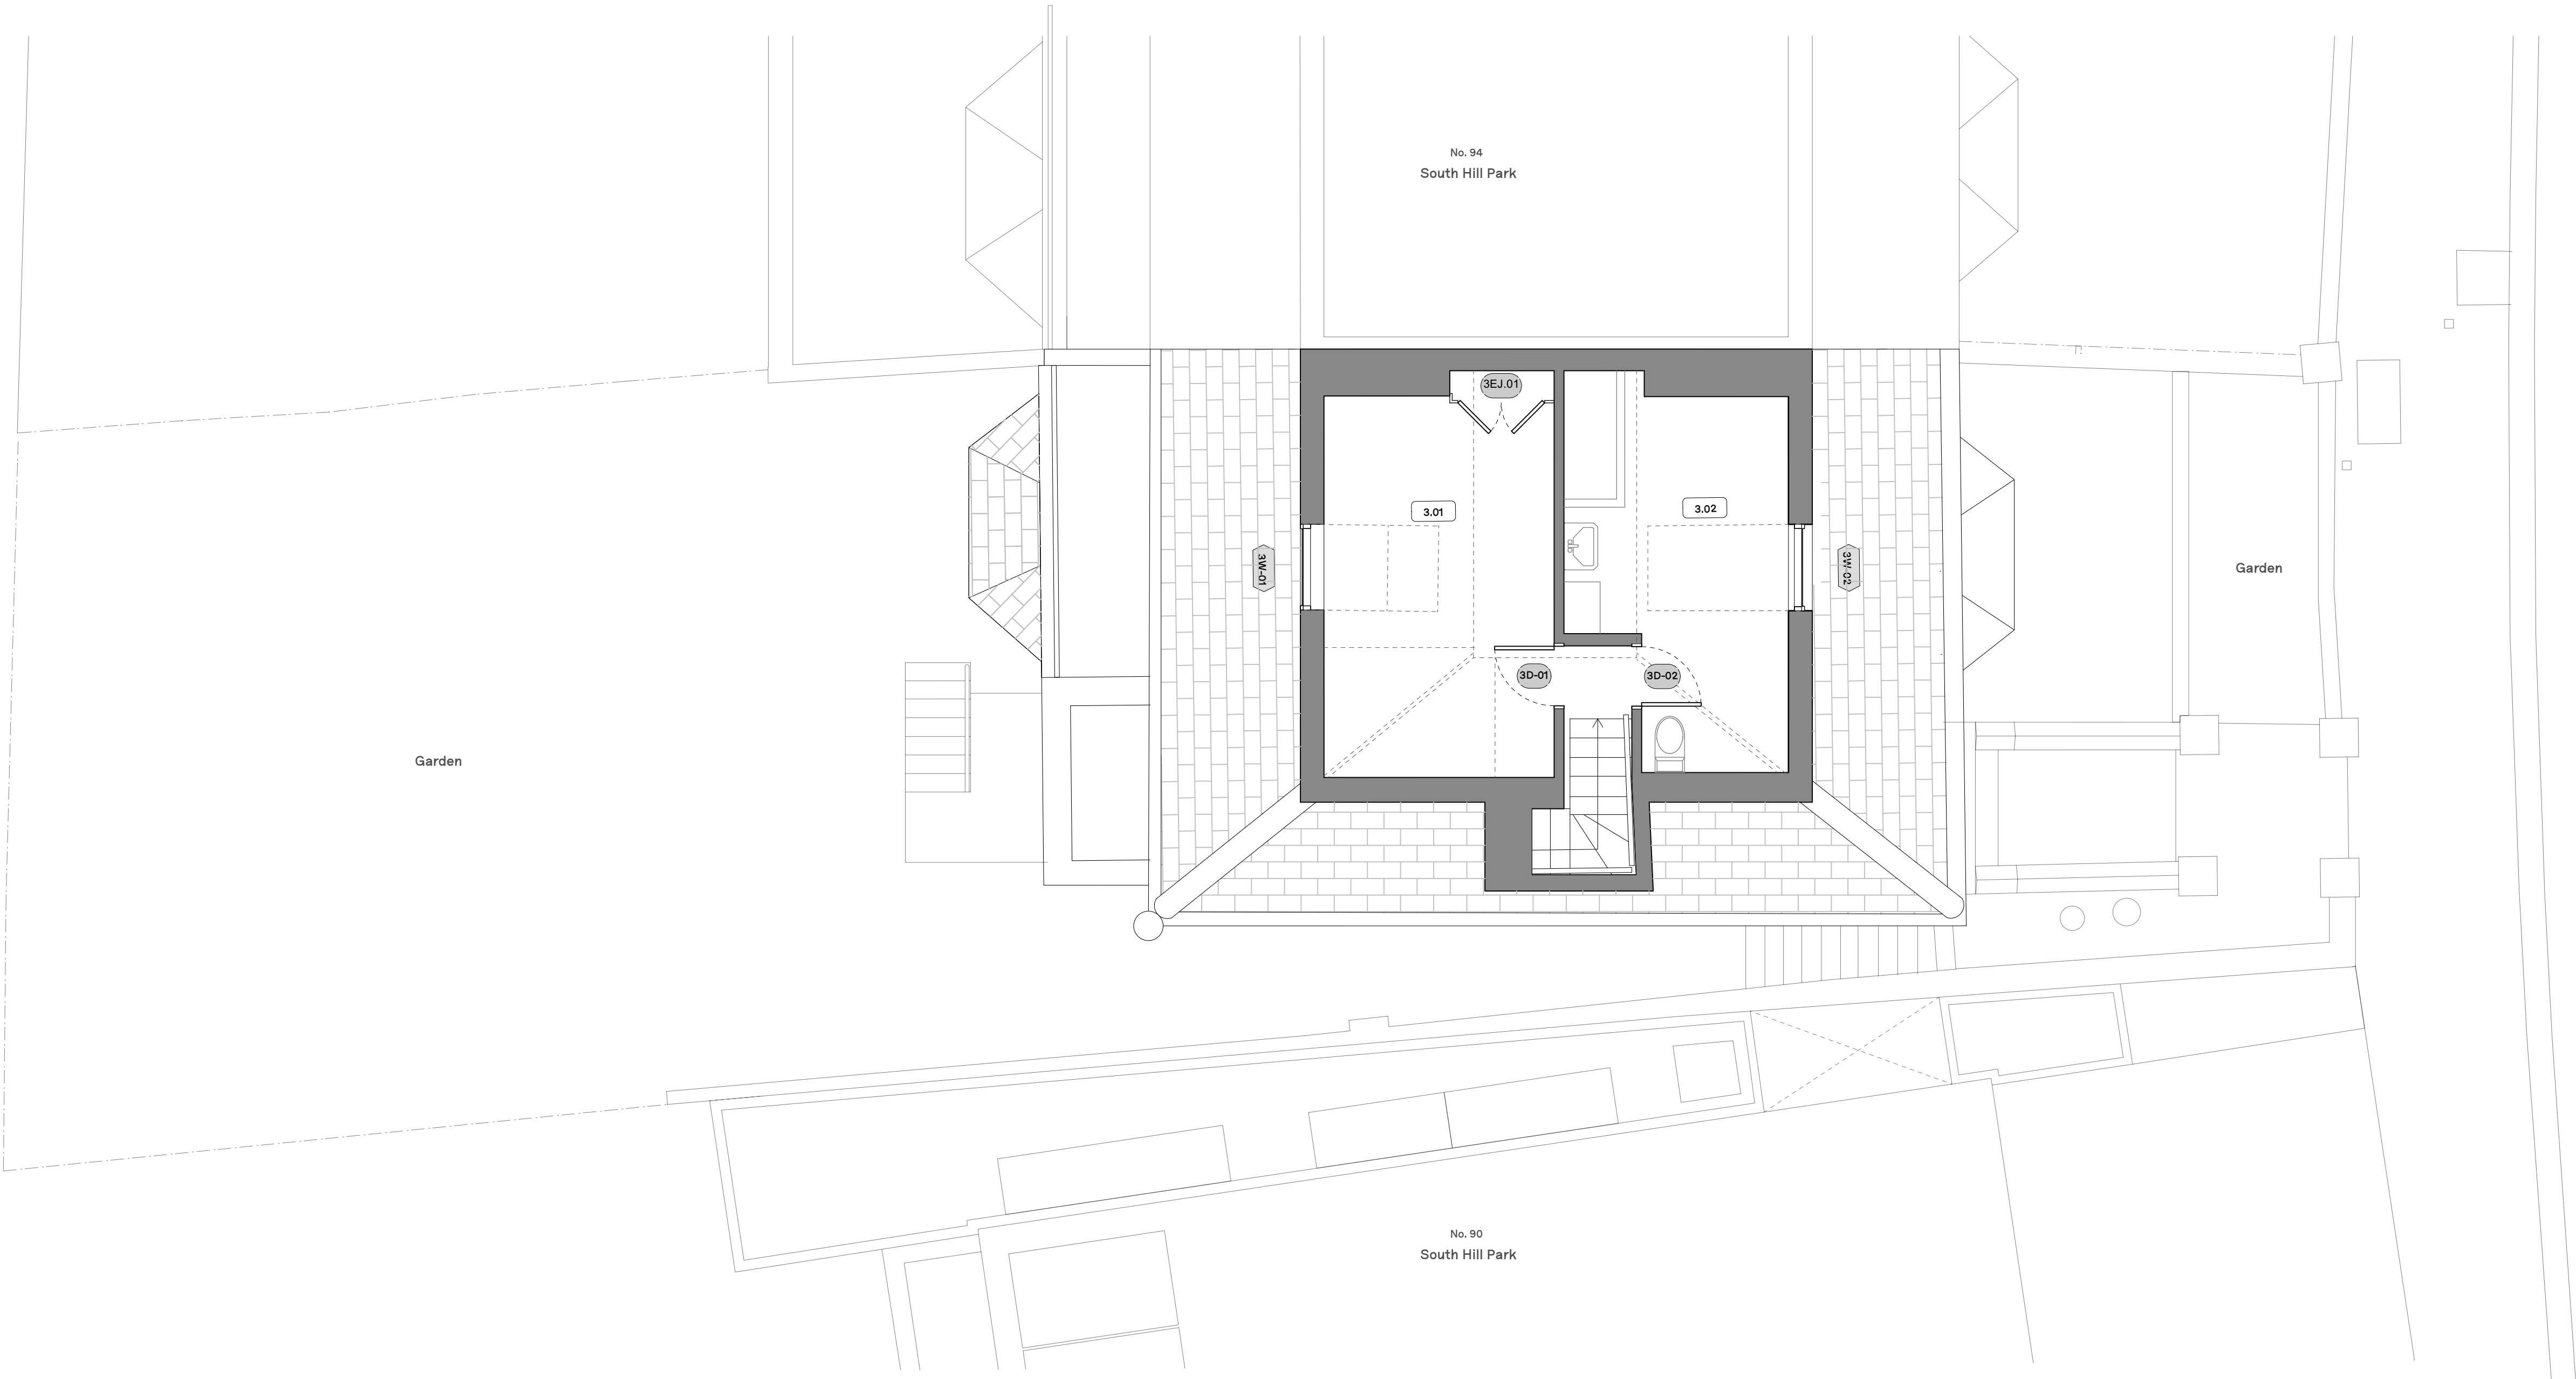


KEY

- Existing wall
- Existing window
- Existing door
- Existing joinery

P 3	21/09/22	Planning
P 2	03/03/22	Existing
P 1	08/02/22	Existing

REV. DATE COMMENT

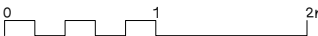

NOTES
Do not scale from this drawing. All dimensions to be confirmed on site. Architect to be informed of any discrepancies before any action is taken. This drawing is copyright © Manalo & White Ltd and should not be copied or reproduced without Manalo & White Ltd consent.


Manalo & White

UNIT 402, METROPOLITAN WHARF BUILDING,
75 WAPPING WALL, LONDON E1W 3SS
T 020 7265 4345 E contact@manaloandwhite.co.uk


PROJECT
South Hill Park
DRAWING
Third floor
SCALE
1:50 @ A1 / 1:100 @ A3
STATUS
Planning

PROJECT No.
1181
DRAWING No.
01 0205

REVISION
P 3

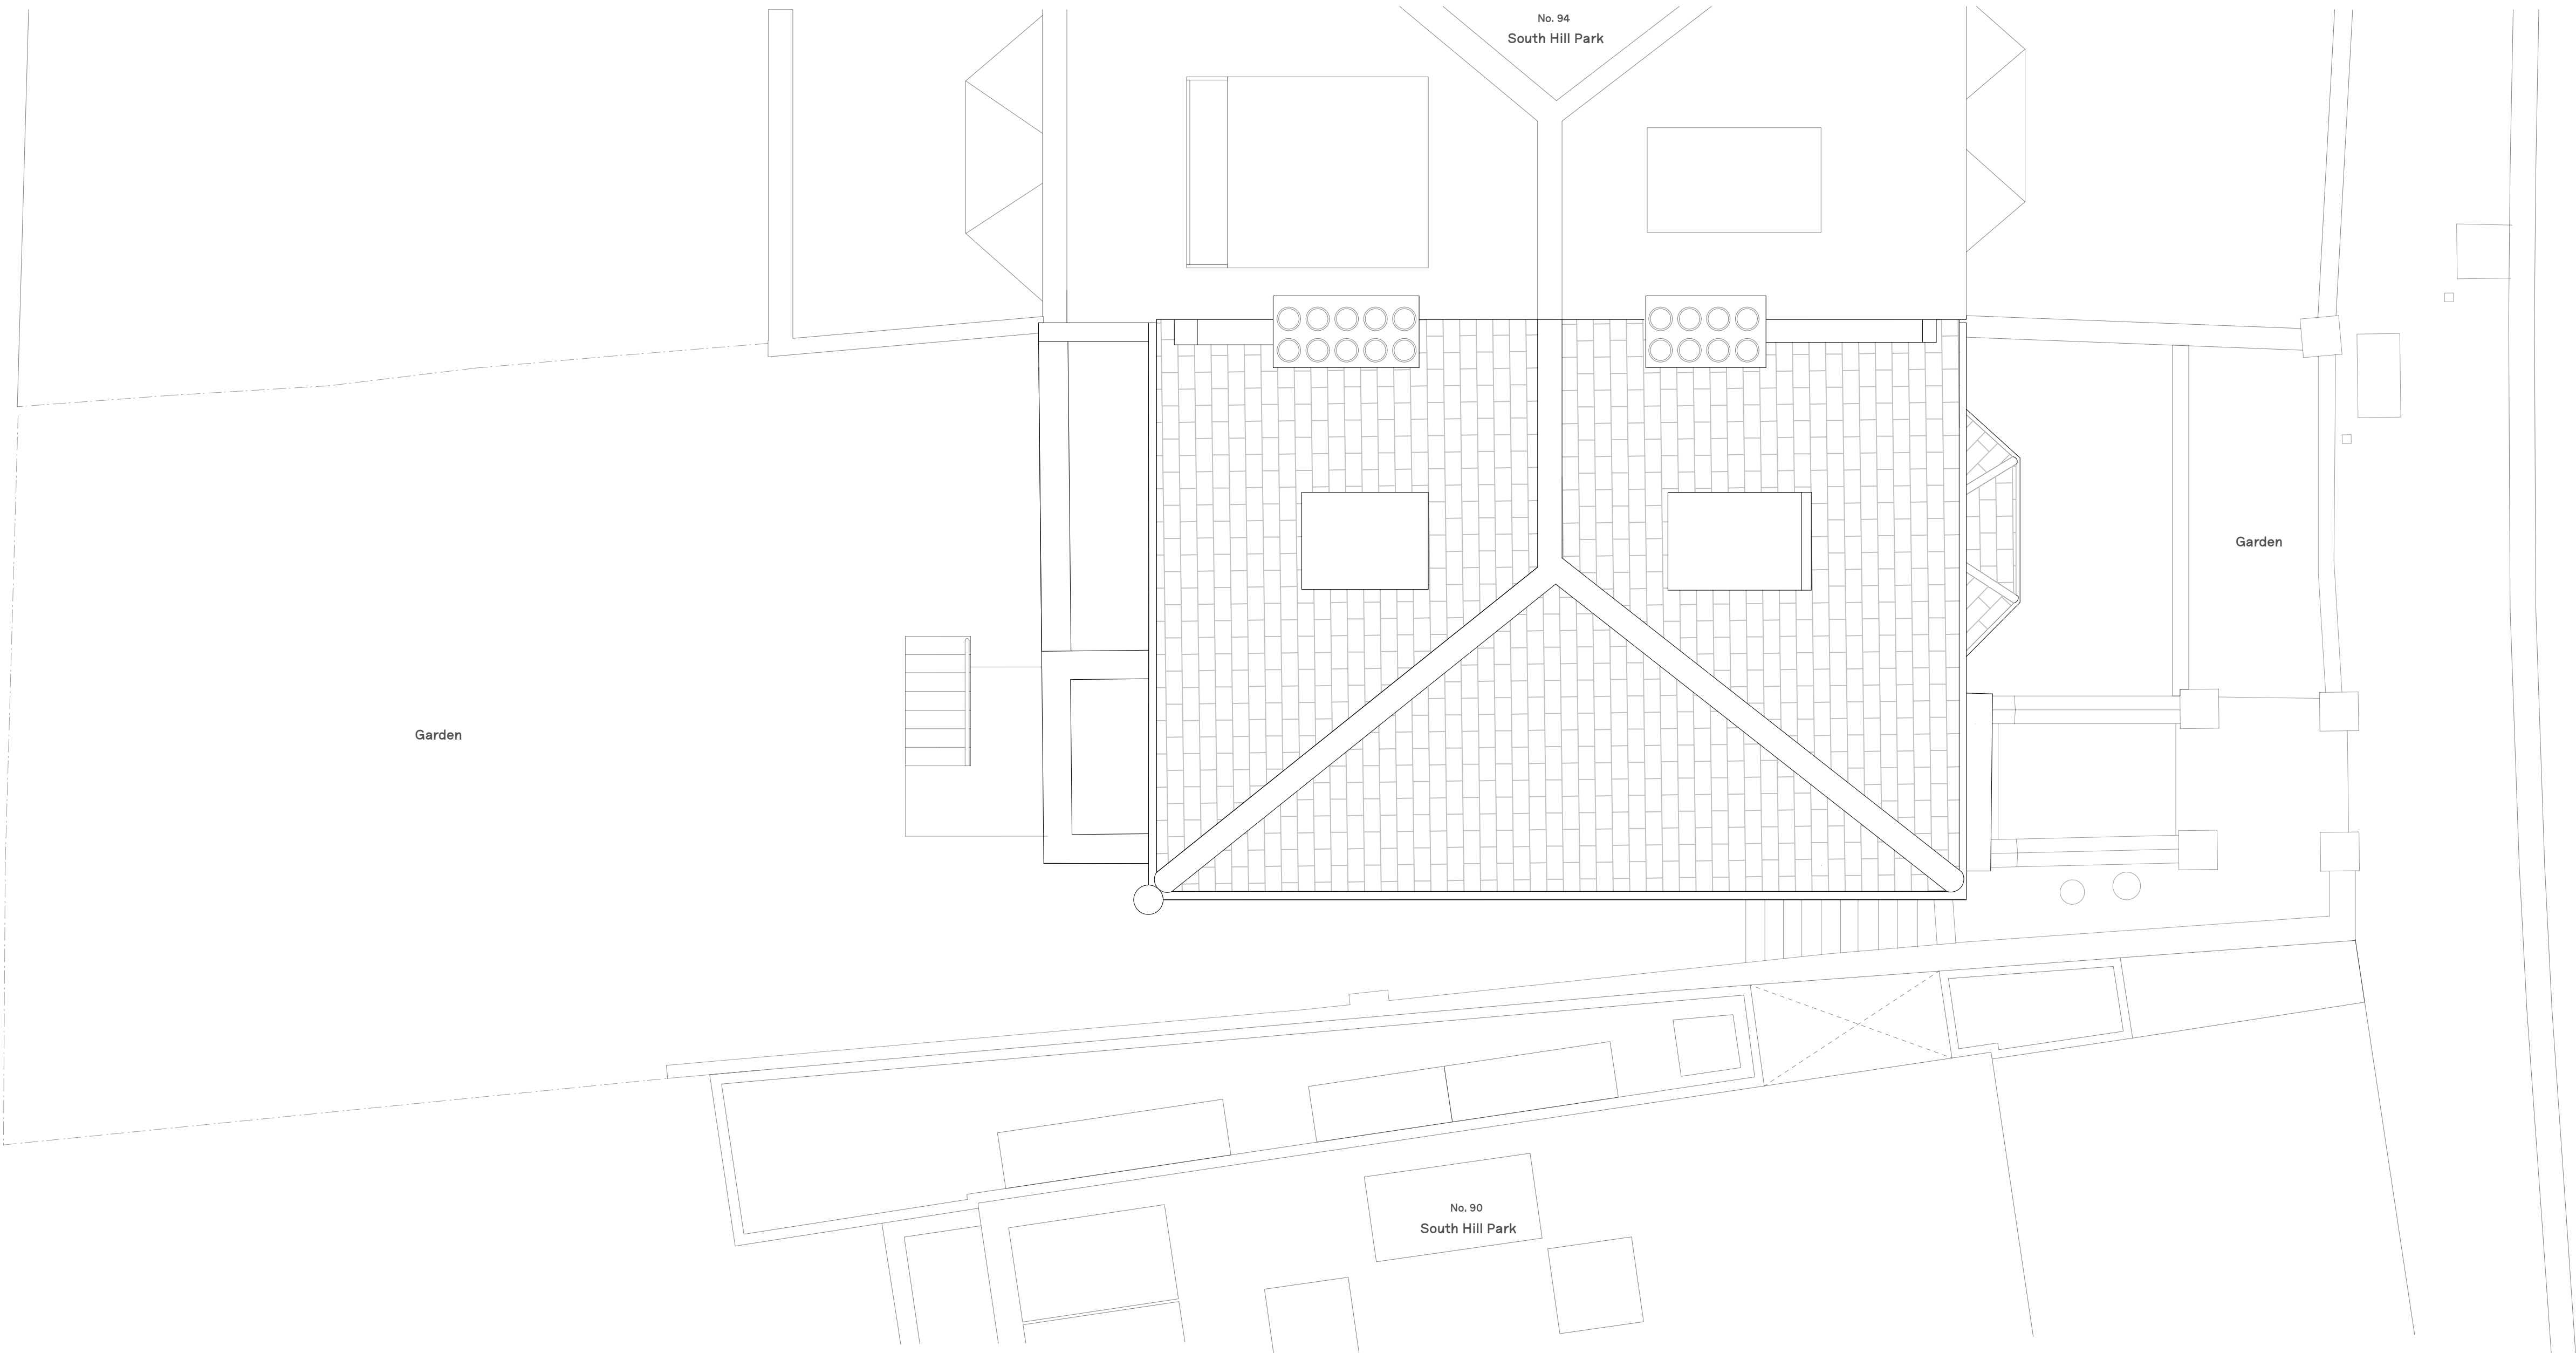

P 3	21/09/22	Planning
P 2	03/03/22	Existing
P 1	08/02/22	Existing
REV.	DATE	COMMENT

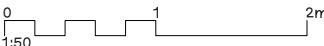

NOTES
Do not scale from this drawing. All dimensions to be confirmed on site. Architect to be informed of any discrepancies before any action is taken. This drawing is copyright © Manalo & White Ltd and should not be copied or reproduced without Manalo & White Ltd consent.

Manalo & White

UNIT 402, METROPOLITAN WHARF BUILDING,
75 WAPPING WALL, LONDON E1W 3SS
T 020 7265 4345 E contact@manaloandwhite.co.uk

PROJECT
South Hill Park

DRAWING

Roof plan

SCALE

1:50 @ A1 / 1:100 @ A3

STATUS

Planning


PROJECT No. REVISION

1181

P 3

DRAWING No.

01 0206

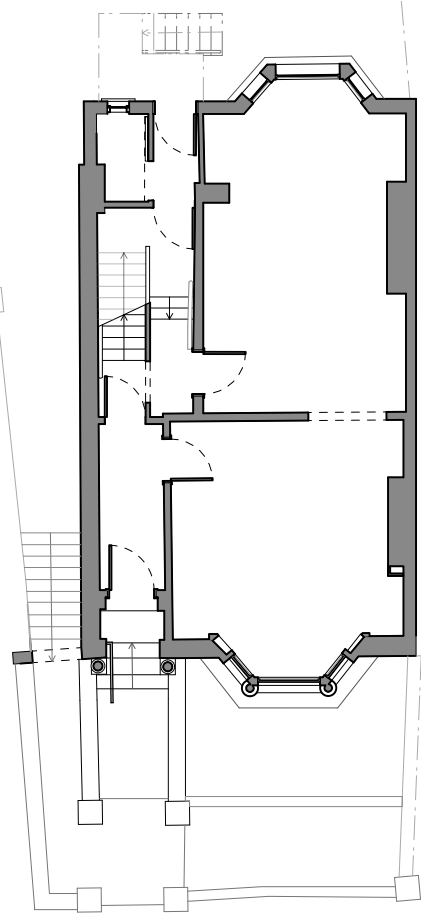

Key Plan

Key Symbols

- XW-XX Window
- XD-XX Door
- X.X Room number

P 3	21/09/22	Planning
P 2	03/03/22	Existing amendments
P 1	08/02/22	Existing
REV.	DATE	COMMENT

0 1 2m
1:50


NOTES
Do not scale from this drawing. All dimensions to be confirmed on site. Architect to be informed of any discrepancies before any action is taken. This drawing is copyright © Manalo & White Ltd and should not be copied or reproduced without Manalo & White Ltd consent.

Manalo & White

UNIT 402, METROPOLITAN WHARF BUILDING,
75 WAPPING WALL, LONDON E1W 3SS
T 020 7265 4345 E contact@manaloandwhite.co.uk

PROJECT
South Hill Park
DRAWING
Existing Elevation 1
SCALE
1:50 @ A1 / 1:100 @ A3
STATUS
Planning

PROJECT No.	REVISION
1181	P 3
DRAWING No.	
01 0401	

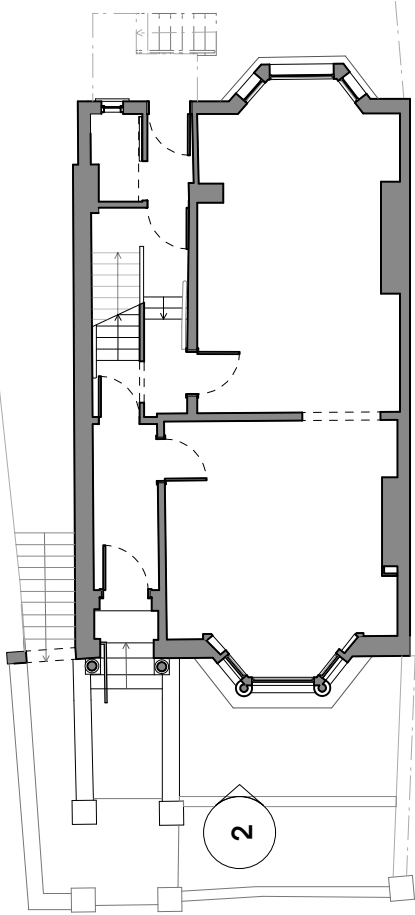


Key Plan

Key Symbols

- Window
- Door
- Room number


P 3	21/09/22	Planning
P 2	03/03/22	Existing amendments
P 1	08/02/22	Existing
REV.	DATE	COMMENT

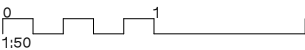

NOTES
Do not scale from this drawing. All dimensions to be confirmed on site. Architect to be informed of any discrepancies before any action is taken. This drawing is copyright © Manalo & White Ltd and should not be copied or reproduced without Manalo & White Ltd consent.

Manalo & White

UNIT 402, METROPOLITAN WHARF BUILDING,
75 WAPPING WALL, LONDON E1W 3SS
T 020 7265 4345 E contact@manaloandwhite.co.uk

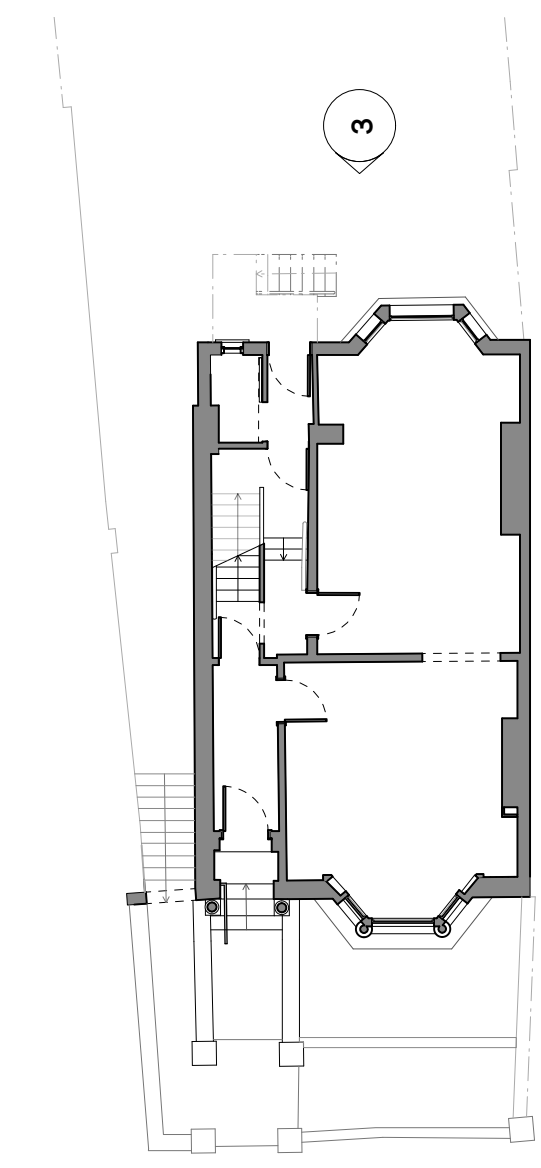

Key Plan

Key Symbols

- Window
- Door
- Room number

P 3	21/09/22	Planning
P 2	03/03/22	Existing amendments
P 1	08/02/22	Existing
REV.	DATE	COMMENT

0 1 2m
1:50

NOTES
Do not scale from this drawing. All dimensions to be confirmed on site. Architect to be informed of any discrepancies before any action is taken. This drawing is copyright © Manalo & White Ltd and should not be copied or reproduced without Manalo & White Ltd consent.

Manalo & White
UNIT 402, METROPOLITAN WHARF BUILDING,
75 WAPPING WALL, LONDON E1W 3SS
T 020 7265 4345 E contact@manaloandwhite.co.uk

PROJECT
South Hill Park
DRAWING
Existing Elevation 3
SCALE
1:50 @ A1 / 1:100 @ A3
STATUS
Planning

PROJECT No.
1181

REVISION
P 3

DRAWING No.
01 0403

+21.81m_Roof level


+18.66m_Third Floor FFL

+15.76m_Second Floor FFL

+12.50m_First Floor FFL

+8.93m_Ground Floor FFL

+5.79m_Lower Ground Floor FFL

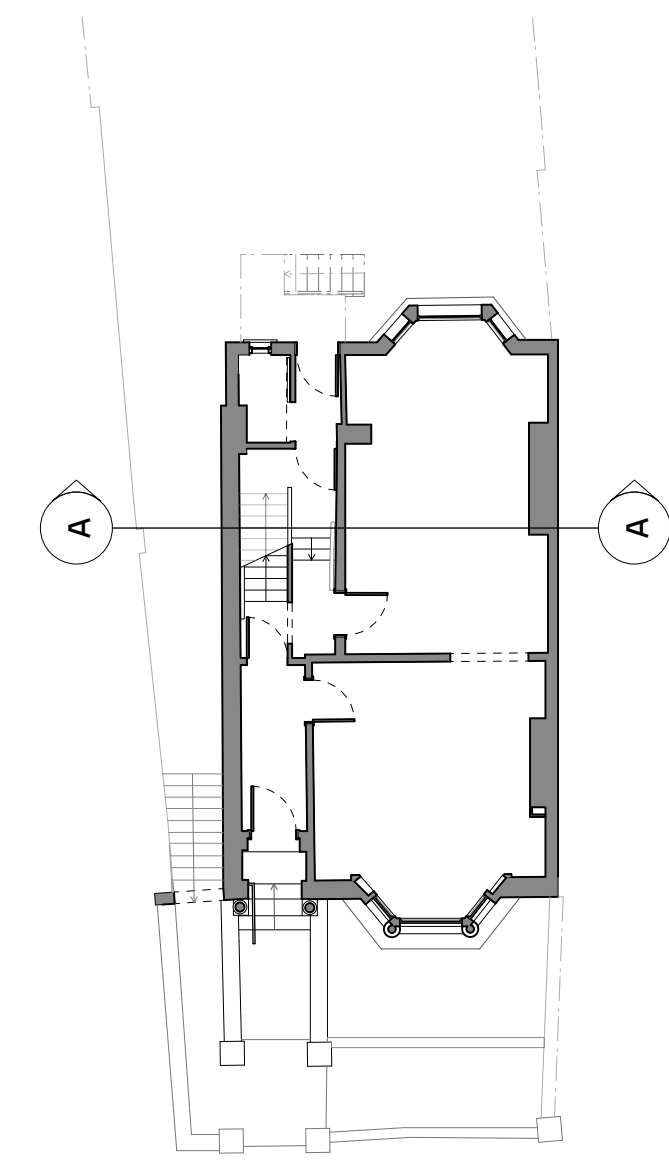


Key Plan

Key Symbols

- XW-XX Window
- XD-XX Door
- X.X Room number


P 3	21/09/22	Planning
P 2	03/03/22	Existing amendments
P 1	08/02/22	Existing
REV.	DATE	COMMENT

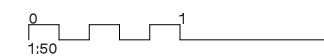

NOTES
Do not scale from this drawing. All dimensions to be confirmed on site. Architect to be informed of any discrepancies before any action is taken. This drawing is copyright © Manalo & White Ltd and should not be copied or reproduced without Manalo & White Ltd consent.

Manalo & White
UNIT 402, METROPOLITAN WHARF BUILDING,
75 WAPPING WALL, LONDON E1W 3SS
T 020 7265 4345 E contact@manaloandwhite.co.uk

PROJECT	South Hill Park
DRAWING	Existing Section A
SCALE	1:50 @ A1 / 1:100 @ A3
STATUS	Planning
PROJECT No.	1181
REVISION	P 3
DRAWING No.	01 0501

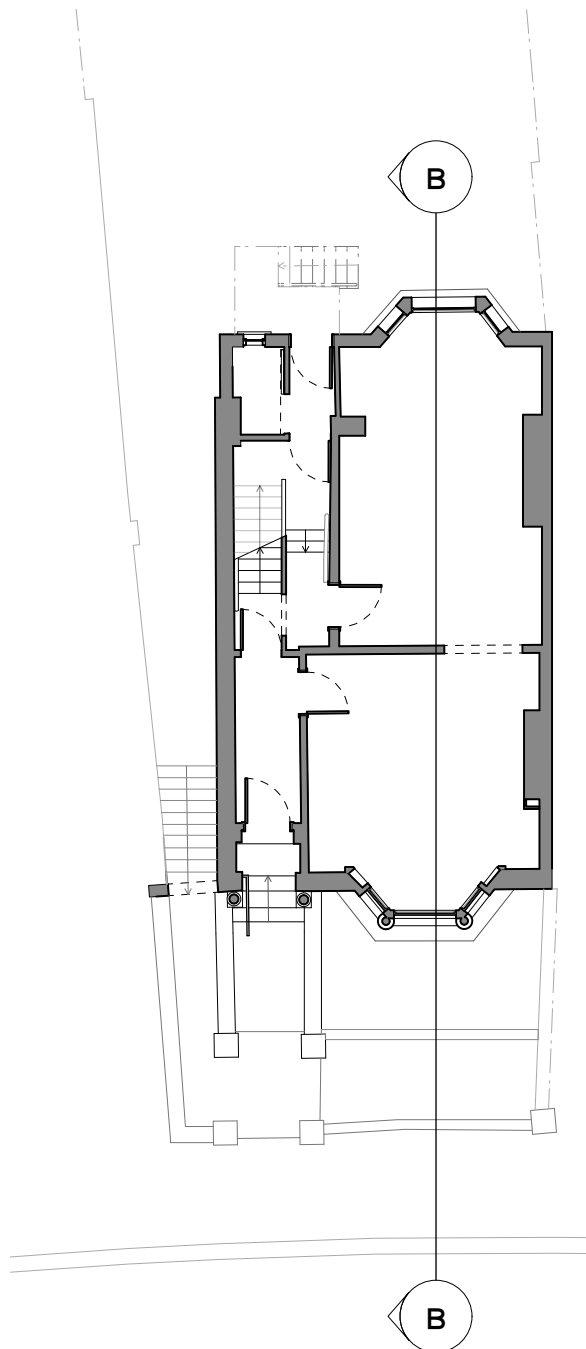

Key Symbols



- Window
- Door
- Room number

P 3	21/09/22	Planning
P 2	03/03/22	Existing amendments
P 1	08/02/22	Existing
REV.	DATE	COMMENT

NOTES
Do not scale from this drawing. All dimensions to be confirmed on site. Architect to be informed of any discrepancies before any action is taken. This drawing is copyright © Manalo & White Ltd and should not be copied or reproduced without Manalo & White Ltd consent.

Manalo & White
UNIT 402, METROPOLITAN WHARF BUILDING,
75 WAPPING WALL, LONDON E1W 3SS
T 020 7265 4345 E contact@manaloandwhite.co.uk


PROJECT	South Hill Park
DRAWING	Existing Section B
SCALE	1:50 @ A1 / 1:100 @ A3
STATUS	Planning
PROJECT No.	1181
DRAWING No.	01 0502
REVISION	P 3

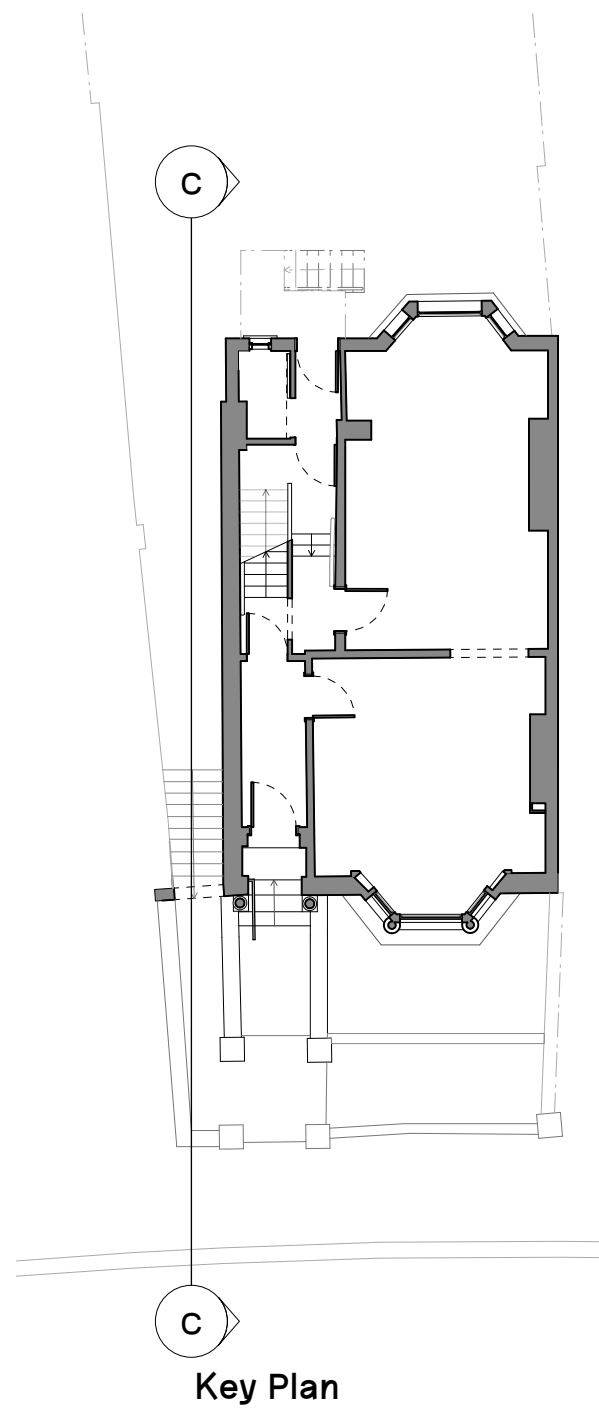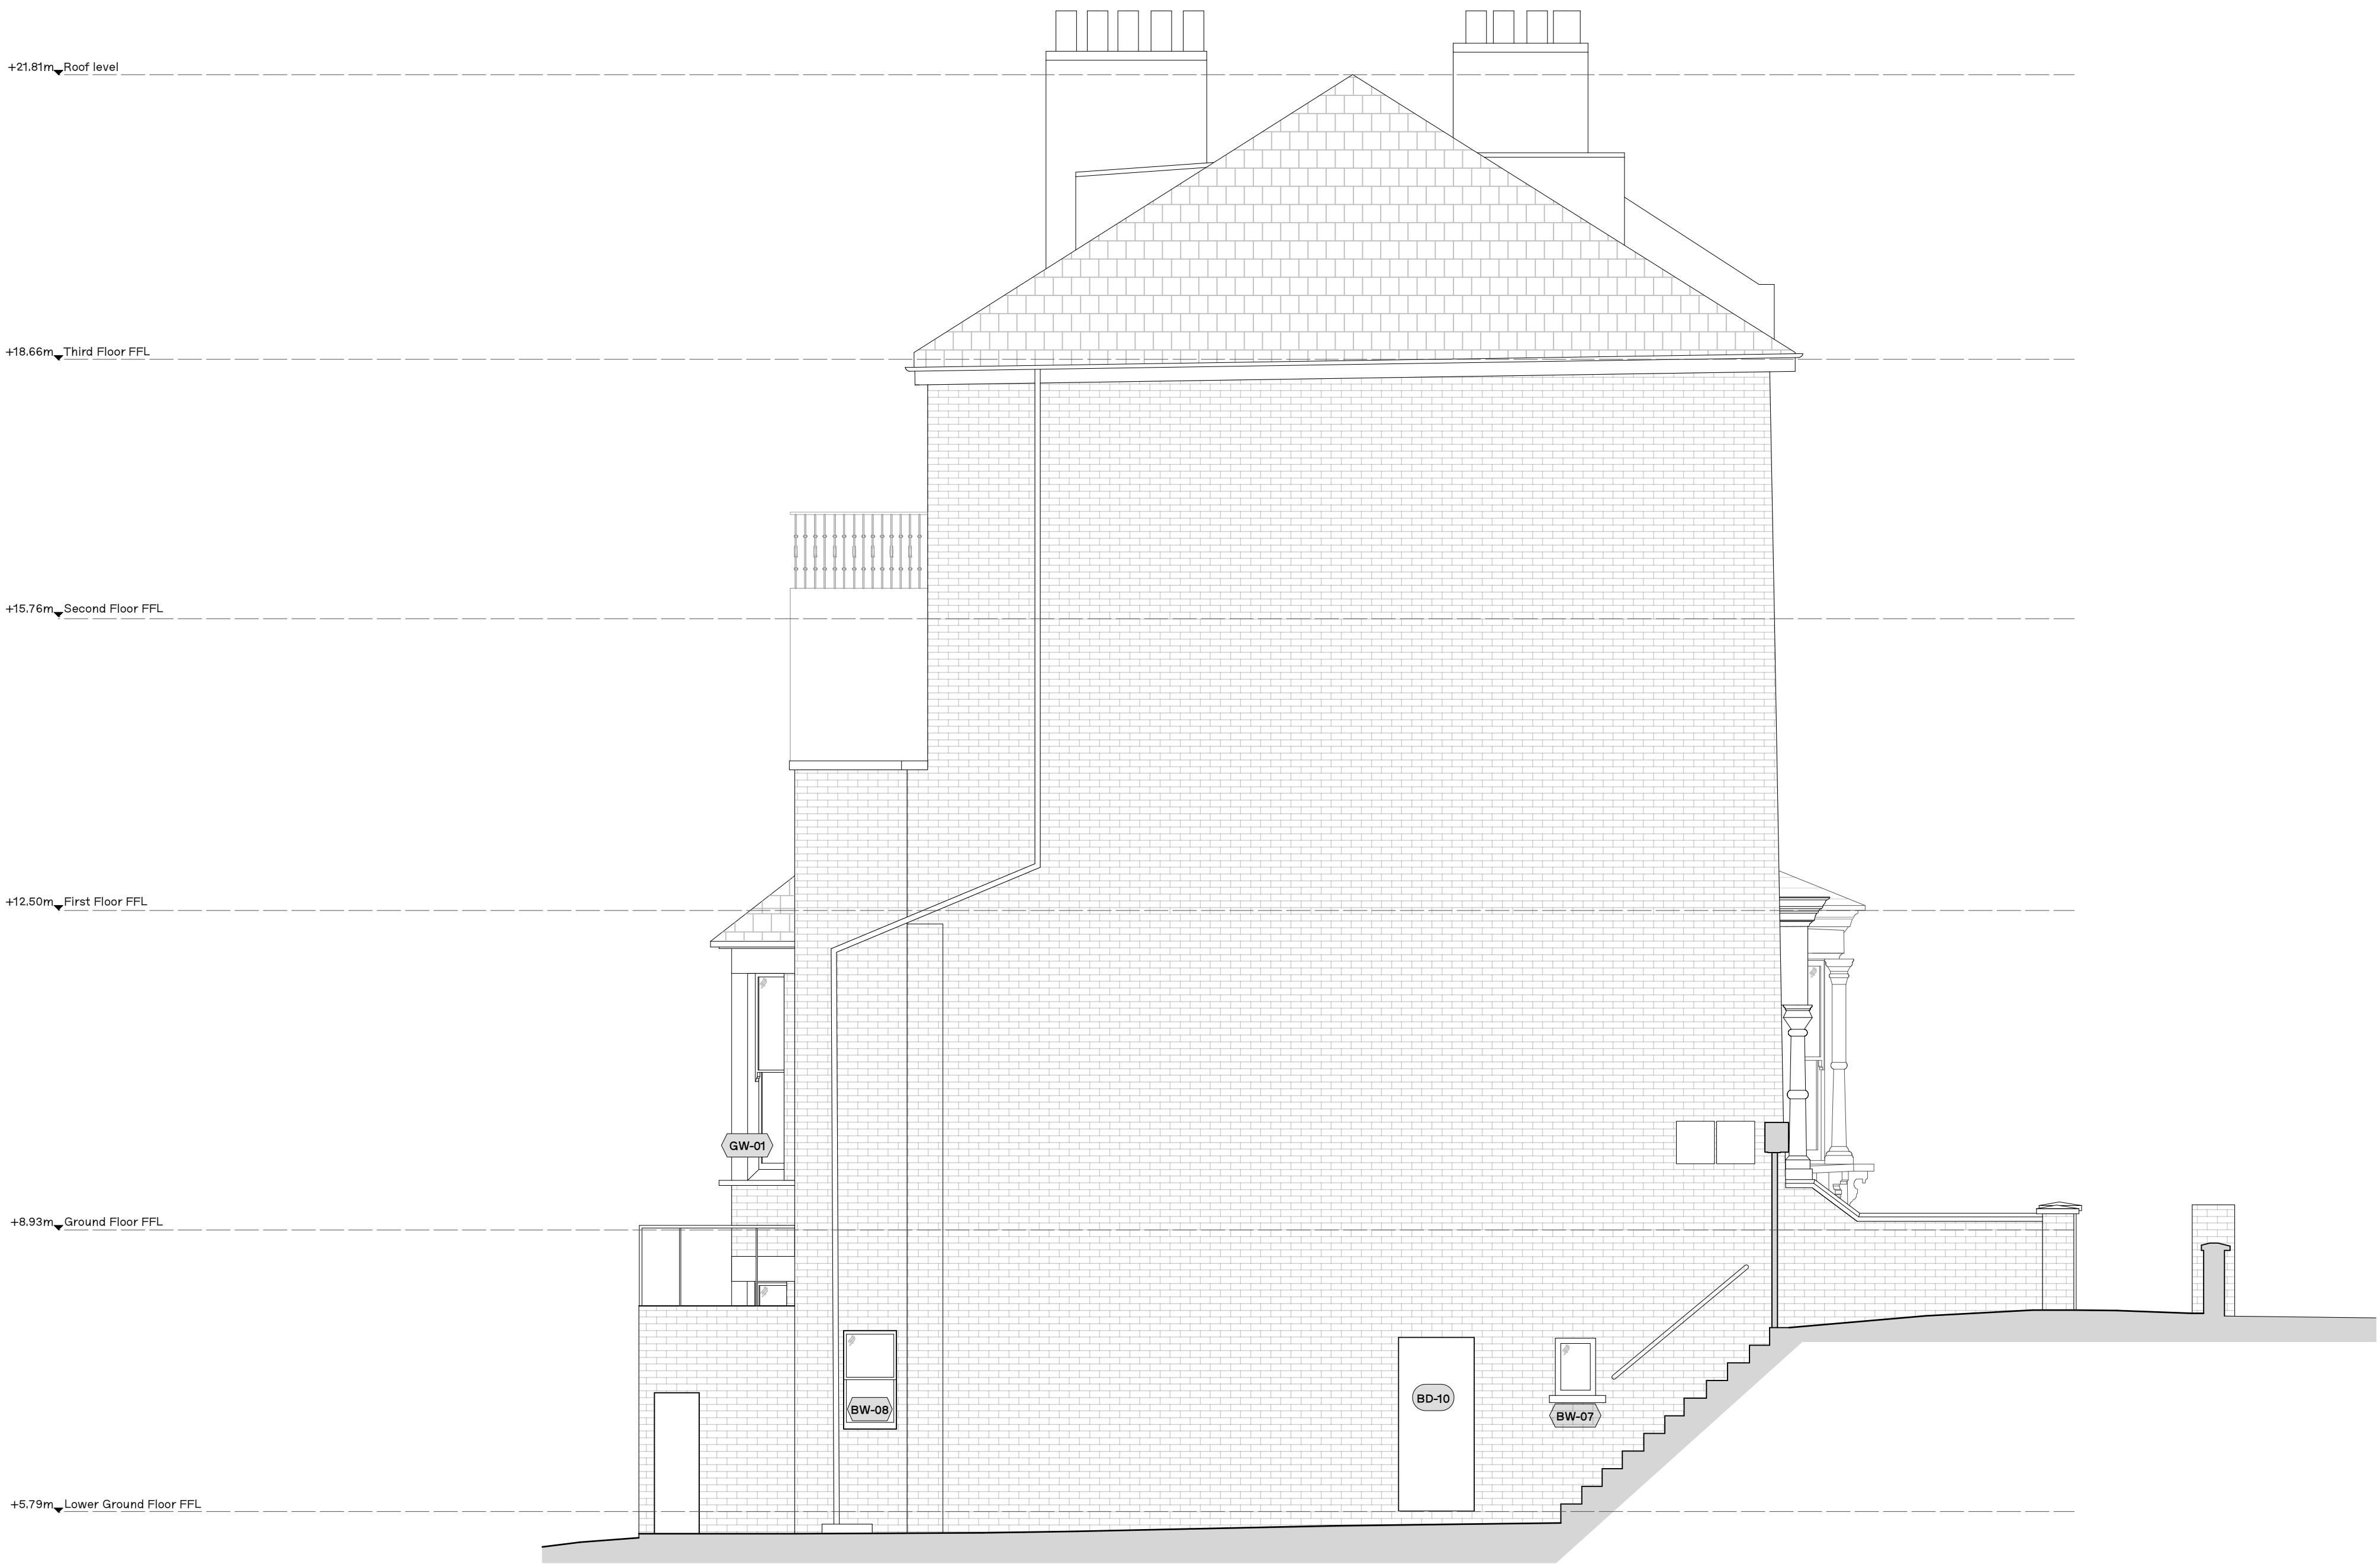

Key Symbols

- XW-XX Window
- XD-XX Door
- X.X Room number

P 3	21/09/22	Planning
P 2	03/03/22	Existing amendments
P 1	08/02/22	Existing
REV.	DATE	COMMENT

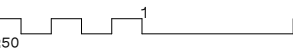

NOTES
Do not scale from this drawing. All dimensions to be confirmed on site. Architect to be informed of any discrepancies before any action is taken. This drawing is copyright © Manalo & White Ltd and should not be copied or reproduced without Manalo & White Ltd consent.

Manalo & White

UNIT 402, METROPOLITAN WHARF BUILDING,
75 WAPPING WALL, LONDON E1W 3SS
T 020 7265 4345 E contact@manaloandwhite.co.uk

PROJECT	South Hill Park
DRAWING	Existing Section C
SCALE	1:50 @ A1 / 1:100 @ A3
STATUS	Planning
PROJECT No.	1181
DRAWING No.	01 0503
REVISION	P 3