



KEY:

- ① NEW INTERNAL DOOR
- ② REMOVAL OF EXISTING INTERNAL WALL AND NEW INTERNAL WALL TO ENCLOSE STAIRCASE
- ③ NEW W/C UNDER STAIRS
- ④ REPLACE EXISTING WINDOW WITH FULL HEIGHT METAL CRITTAL WINDOWS
- ⑤ REPLACE EXISTING DOUBLE DOOR WITH A METAL CRITTAL DOUBLE DOOR

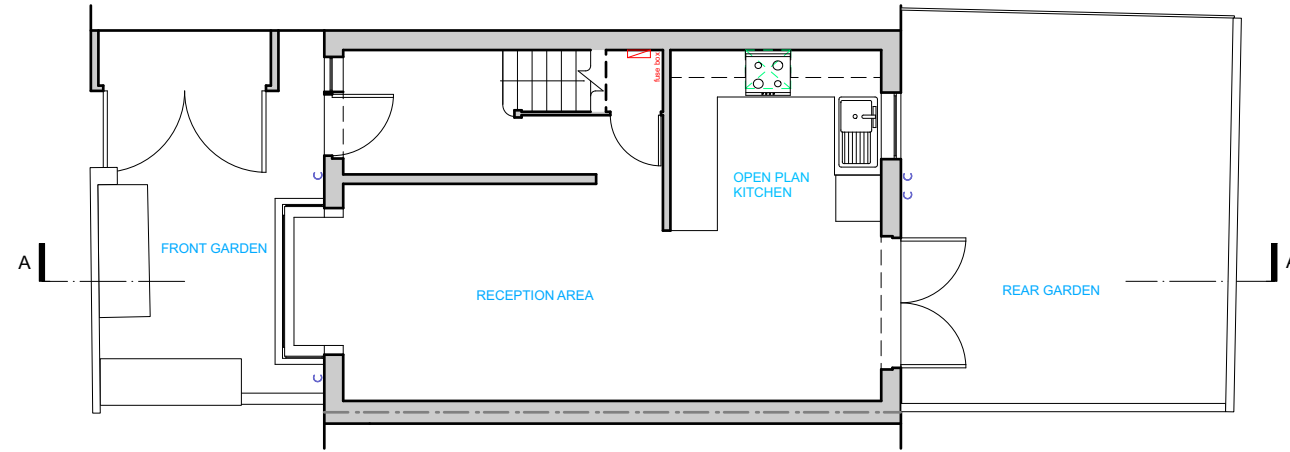

1 Existing Ground Floor Plan
Scale: 1:100

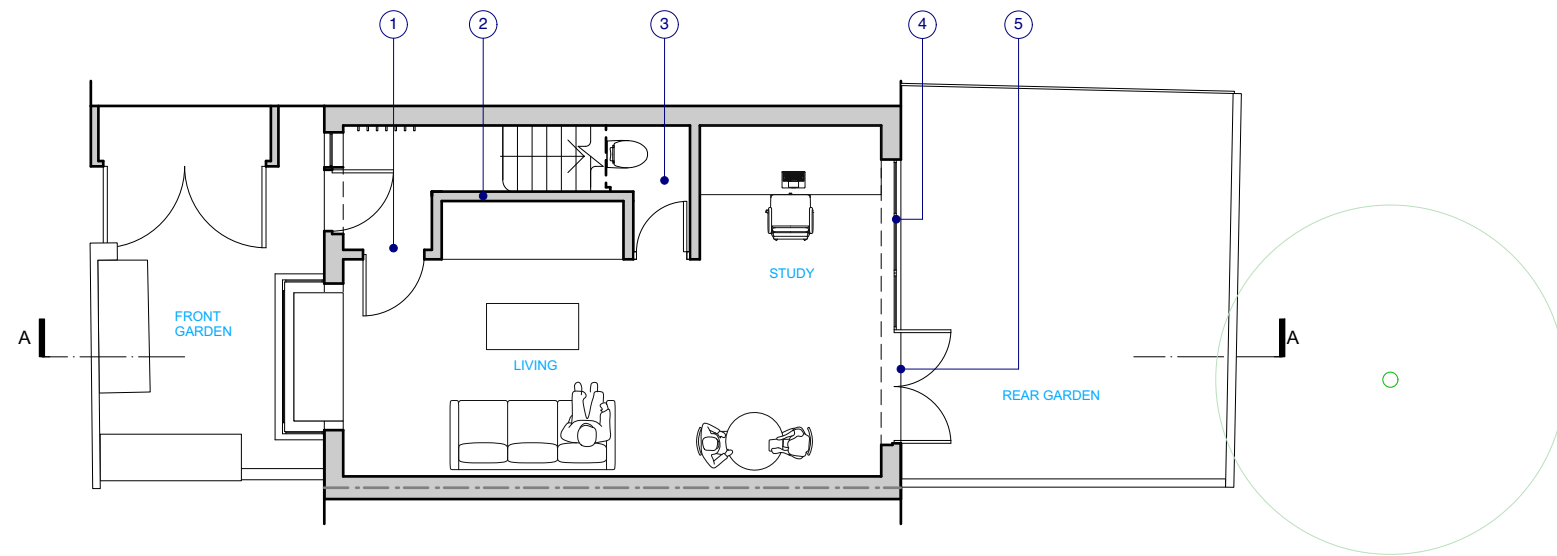

2 Proposed Ground Floor Plan
Scale: 1:100



TRELLIK DESIGN STUDIO
1A HAZLEWOOD TOWER
GOLBORNE GARDENS
LONDON W10 5DT, UK
T +44 (0) 20 718 36728
ARCHITECTURE · DESIGN
trellikdesignstudio.com

Client: E&A DUMAS	Date Created: JANUARY 2022
-----------------------------	--------------------------------------



Project: 16 LEIGHTON PLACE

Drawing Title: GROUND FLOOR PLAN
--


Scale: 1:100	Revision Date: OCTOBER 2022
------------------------	---------------------------------------

Drawing No.: 2104-P-110	Checked by: NG	Revision: P3
-----------------------------------	--------------------------	------------------------

DO NOT SCALE FROM DRAWING, ALL DIMS TO BE CHECKED ON SITE. REPORT OMISSIONS AND DISCREPANCIES TO THE ARCHITECT IMMEDIATELY

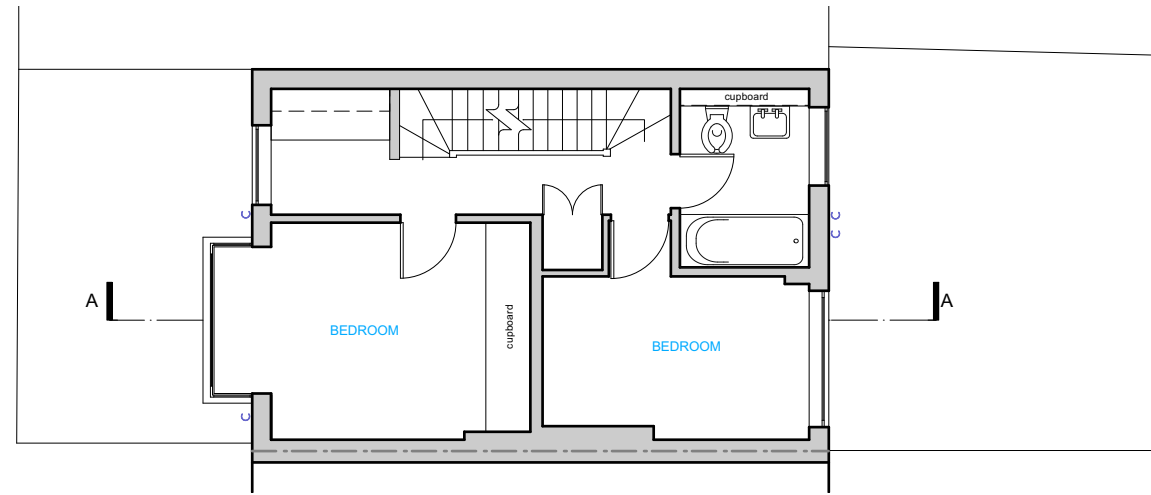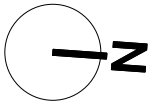

1 Existing First Floor Plan
Scale: 1:100

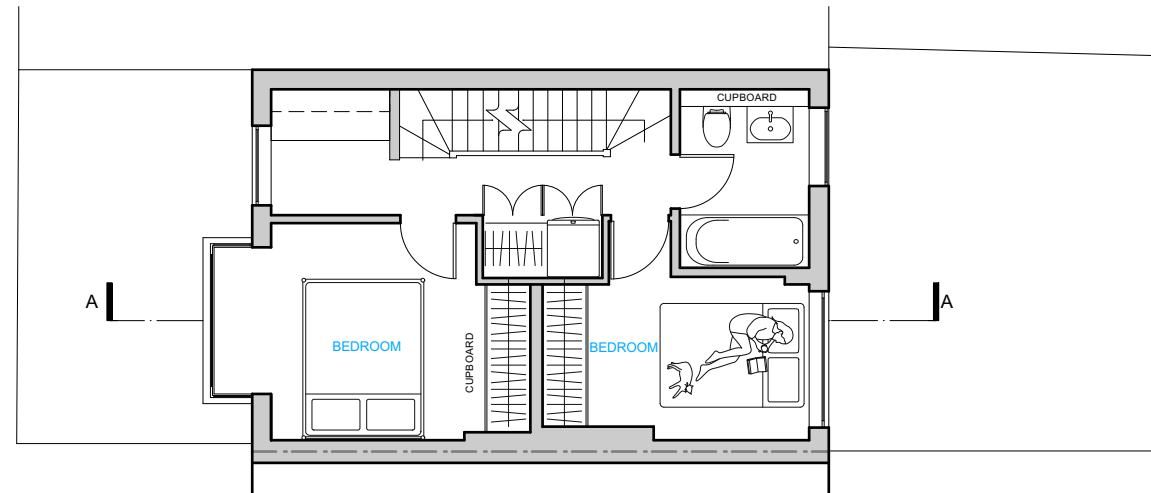

2 Proposed First Floor Plan
Scale: 1:100


TRELLIK DESIGN STUDIO
 1A HAZLEWOOD TOWER
 GOLBORNE GARDENS
 LONDON W10 5DT, UK
 T +44 (0) 20 718 36728
 ARCHITECTURE · DESIGN
 trellikdesignstudio.com

Client: E&A DUMAS
Date Created: JANUARY 2022

Project: 16 LEIGHTON PLACE


Drawing Title: FIRST FLOOR PLAN

Scale: 1:100
Revision Date: OCTOBER 2022

Drawing No: 2104-P-111
Checked by: NG
Revision: P3




DO NOT SCALE FROM DRAWING, ALL DIMS TO BE CHECKED ON SITE. REPORT OMISSIONS AND DISCREPANCIES TO THE ARCHITECT IMMEDIATELY

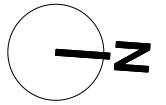


KEY:

- ① NEW FRONT DORMER
- ② NEW ROOFLIGHT
- ③ REPLACE EXISTING WINDOW WITH FULL HEIGHT WINDOW
- ④ REPLACE EXISTING WINDOWS WITH SLIDING PANELS.

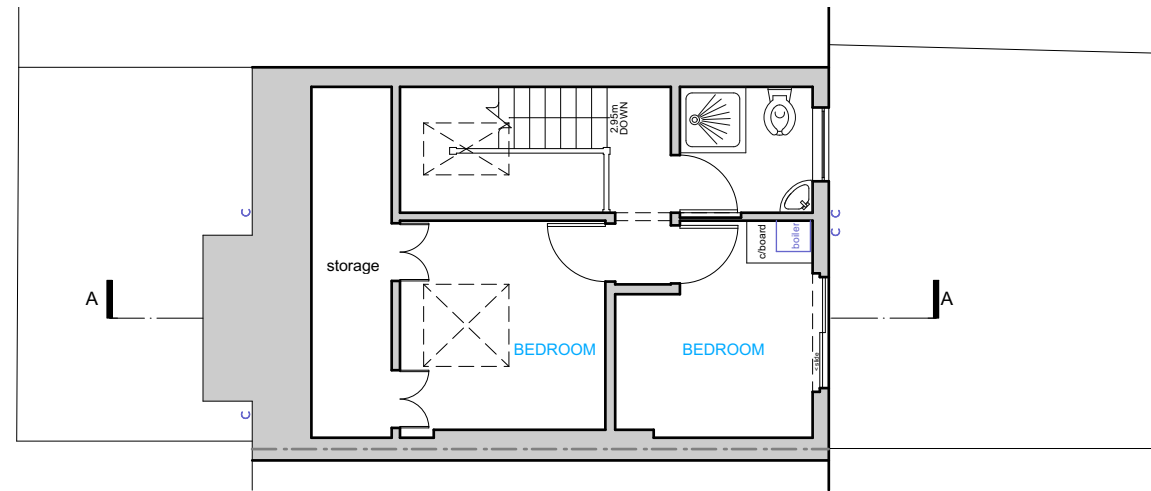

1 Existing Second Floor Plan
Scale: 1:100

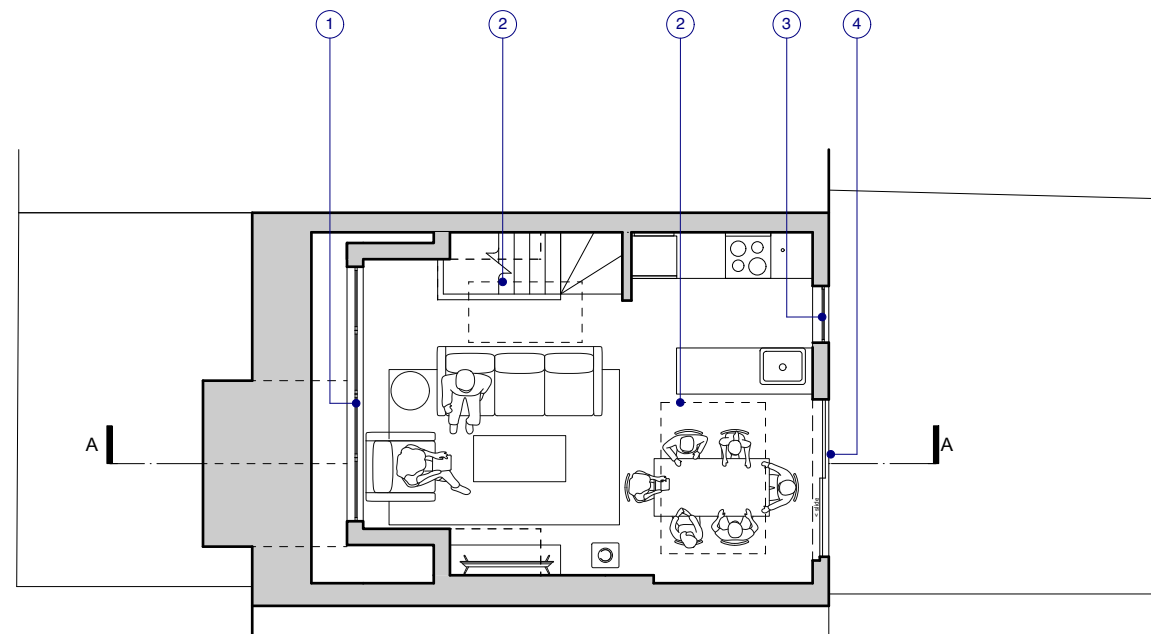

2 Proposed Second Floor Plan
Scale: 1:100

TRELLIK DESIGN STUDIO
 1A HAZLEWOOD TOWER
 GOLBORNE GARDENS
 LONDON W10 5DT, UK
 T +44 (0) 20 718 36728
 ARCHITECTURE · DESIGN
 trellikdesignstudio.com

Client:
E&A DUMAS

Date Created:
JANUARY 2022

Project:
16 LEIGHTON PLACE

Drawing Title:
SECOND FLOOR PLAN


Scale:
1:100

Revision Date:
OCTOBER 2022


Drawing No.:
2104-P-112

Checked by:
NG

Revision:
P3

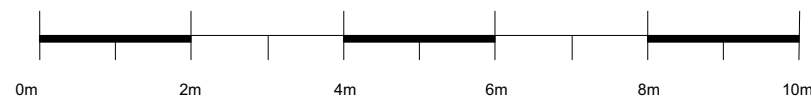


DO NOT SCALE FROM DRAWING, ALL DIMS TO BE CHECKED ON SITE. REPORT OMISSIONS AND DISCREPANCIES TO THE ARCHITECT IMMEDIATELY

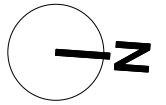


KEY:

- ① FRONT DORMER
- ② REPLACE WITH 800x1500mm ROOFLIGHT
- ③ ZINC CLADDING
- ④ NEW 1400x2000mm ROOFLIGHT

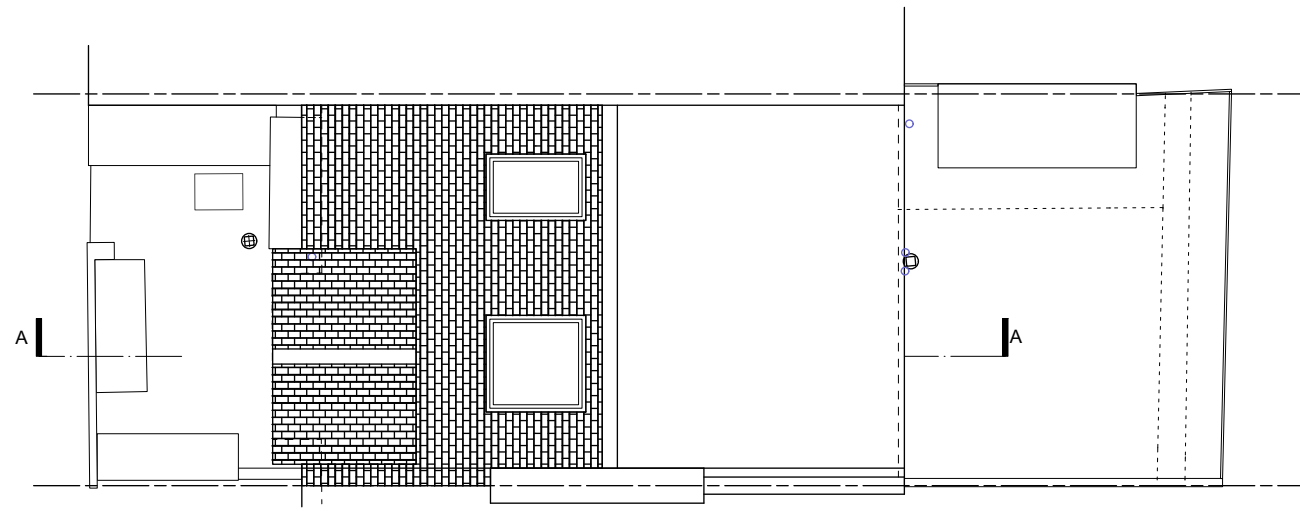

1 Existing Roof Plan
Scale: 1:100

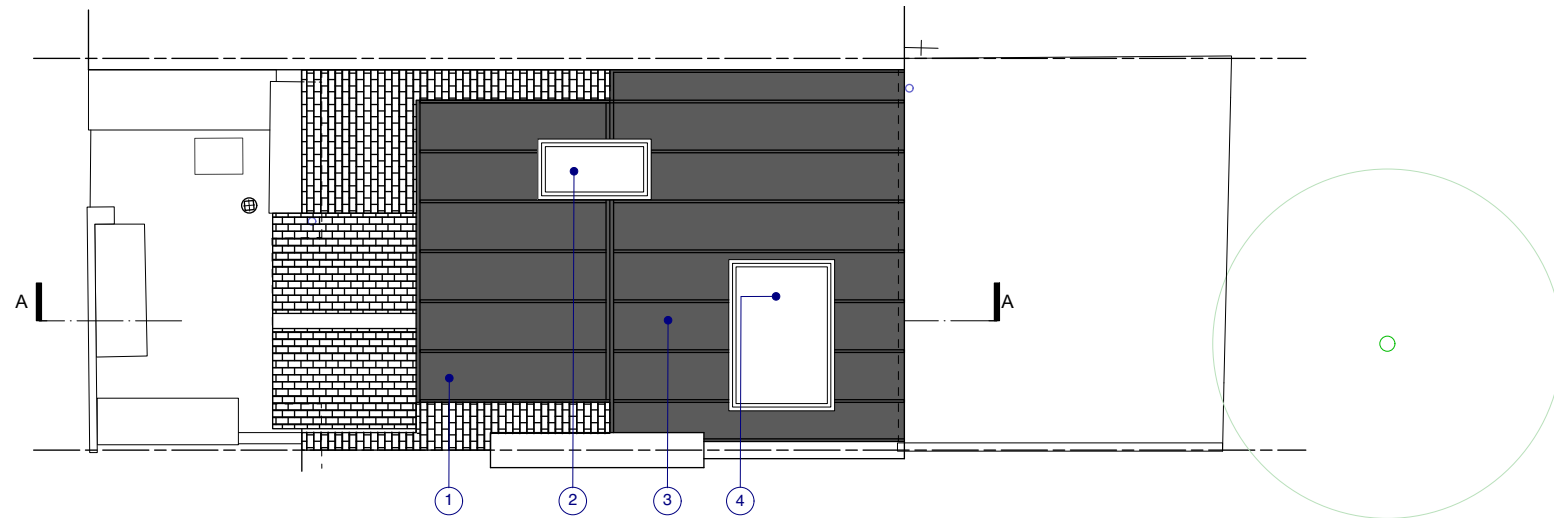


2 Proposed Roof Plan
Scale: 1:100




TRELLIK DESIGN STUDIO
1A HAZLEWOOD TOWER
GOLBORNE GARDENS
LONDON W10 5DT, UK
T +44 (0) 20 718 36728
ARCHITECTURE · DESIGN
trellikdesignstudio.com

Client: E&A DUMAS	Date Created: JANUARY 2022	
Project: 16 LEIGHTON PLACE		
Drawing Title: ROOF PLAN		
Scale: 1:100	Revision Date: OCTOBER 2022	
Drawing No.: 2104-P-113	Checked by: NG	Revision: P3

DO NOT SCALE FROM DRAWING, ALL DIMS TO BE CHECKED ON SITE. REPORT OMISSIONS AND DISCREPANCIES TO THE ARCHITECT IMMEDIATELY

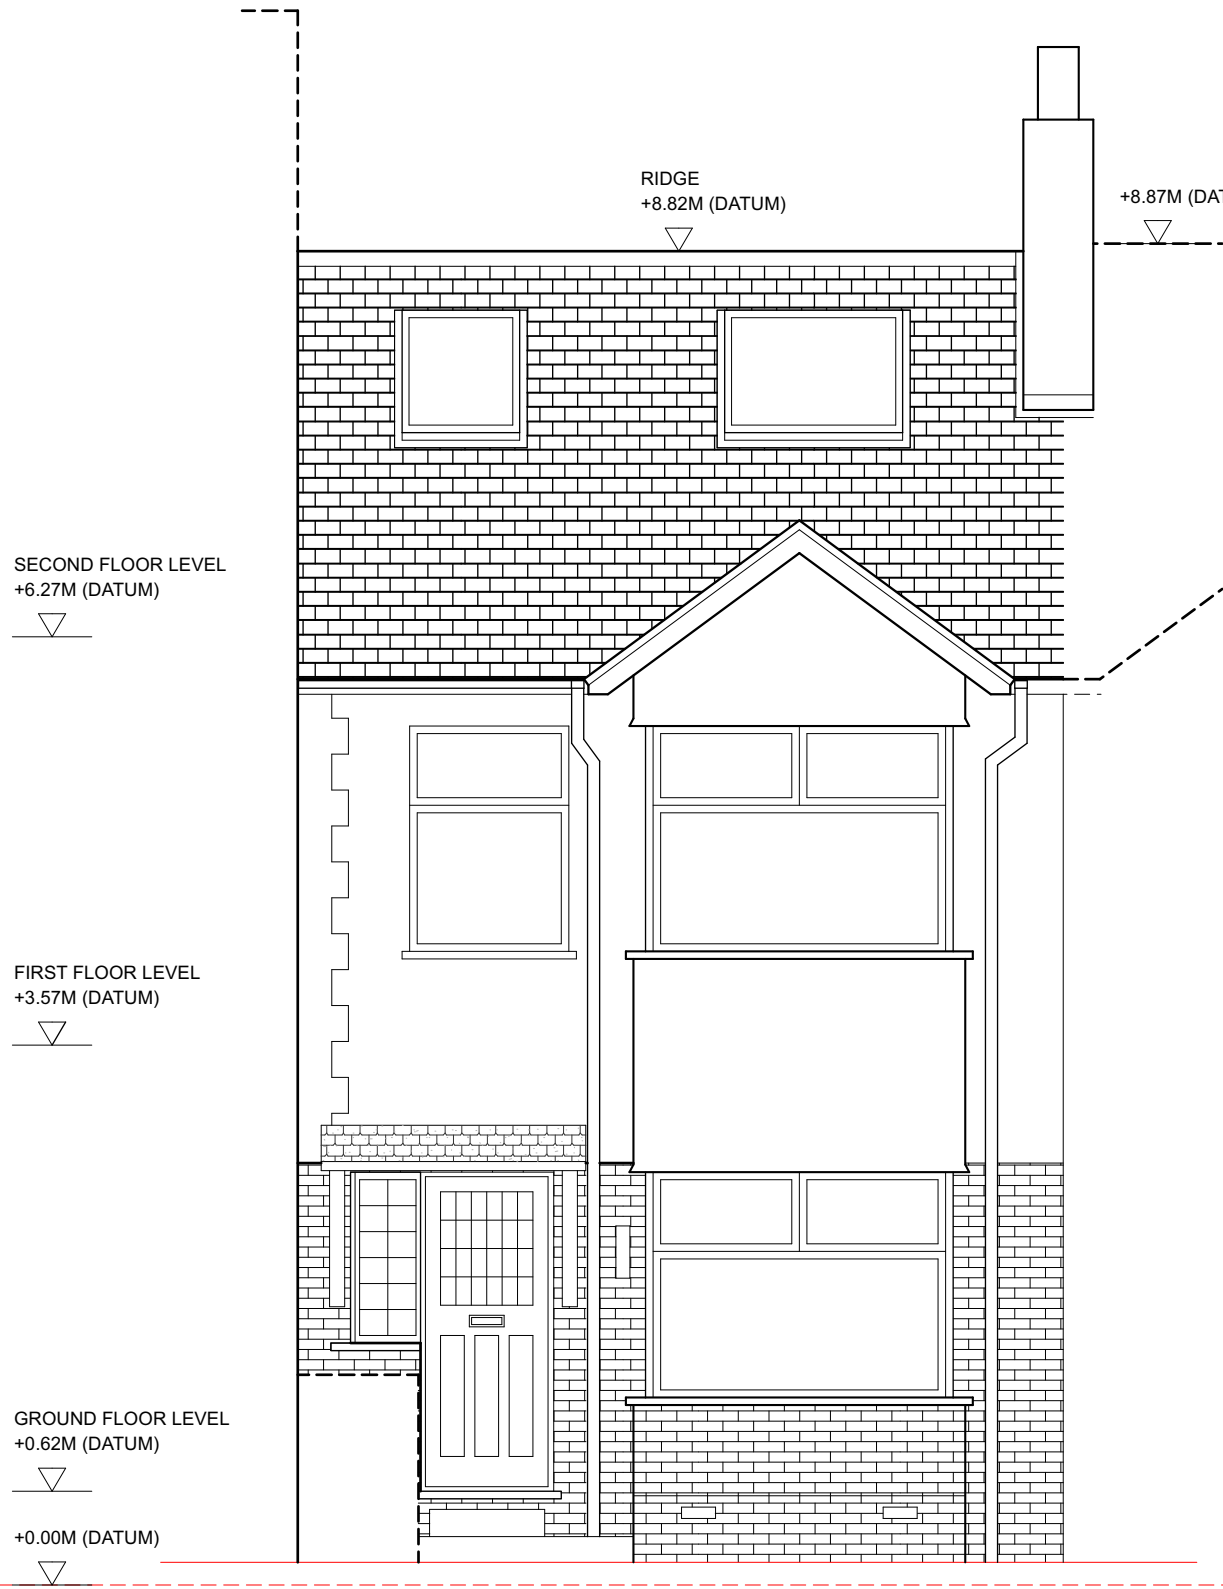

1 Existing Front Elevation
Scale: 1:50

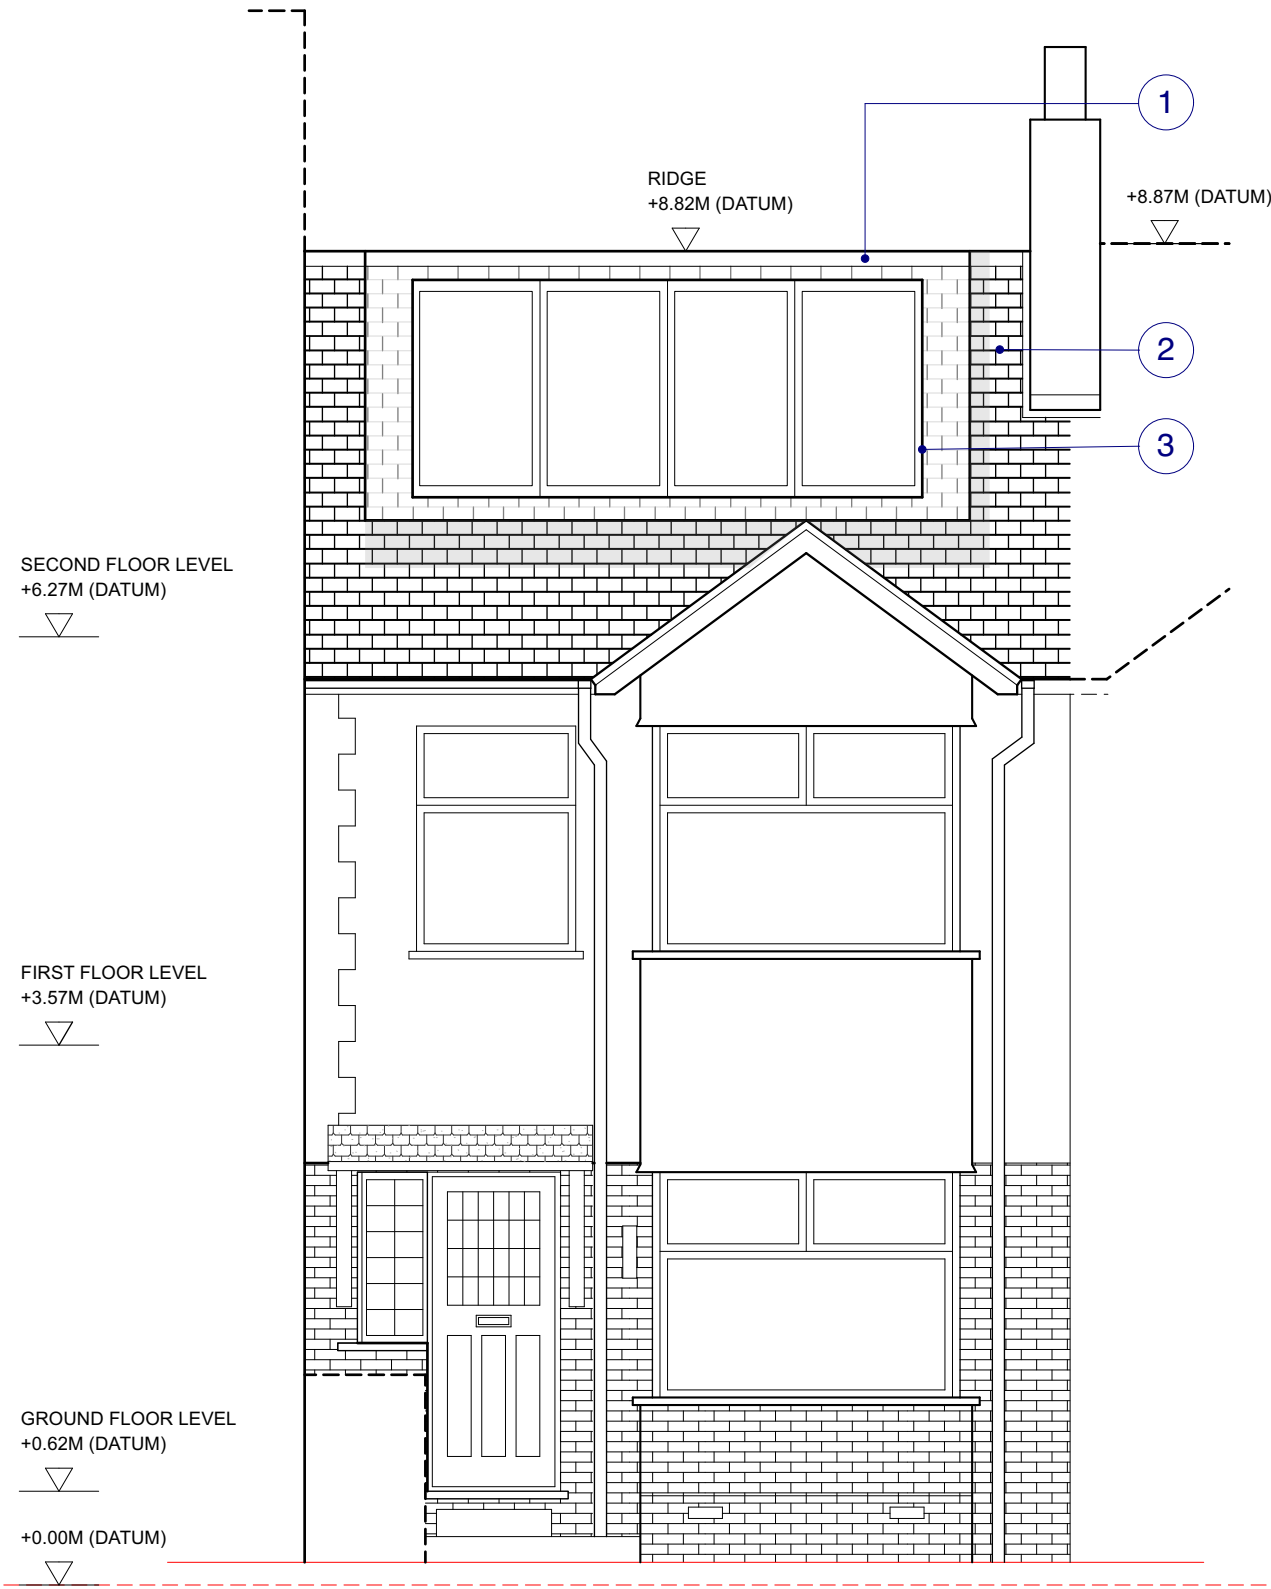


2 Proposed Front Elevation
Scale: 1:50


- KEY:**
- ① FRONT DORMER
 - ② CLAY ROOF TILES
 - ③ ALUMINIUM WINDOW

TRELLIK DESIGN STUDIO
1A HAZLEWOOD TOWER
GOLBORNE GARDENS
LONDON W10 5DT, UK
T +44 (0) 20 718 36728
ARCHITECTURE · DESIGN
trellikdesignstudio.com


Client: E&A DUMAS	Date Created: JANUARY 2022
Project: 16 LEIGHTON PLACE	
Drawing Title: FRONT ELEVATION	
Scale: 1:100	Revision Date: OCTOBER 2022
Drawing No: 2104-P-120	Checked by: NG
	Revision: P3

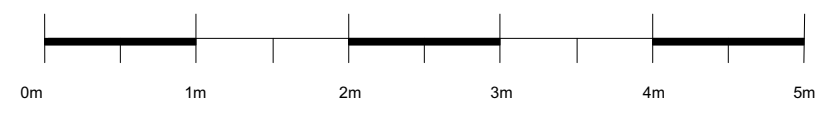

DO NOT SCALE FROM DRAWING, ALL DIMS TO BE CHECKED ON SITE. REPORT OMISSIONS AND DISCREPANCIES TO THE ARCHITECT IMMEDIATELY

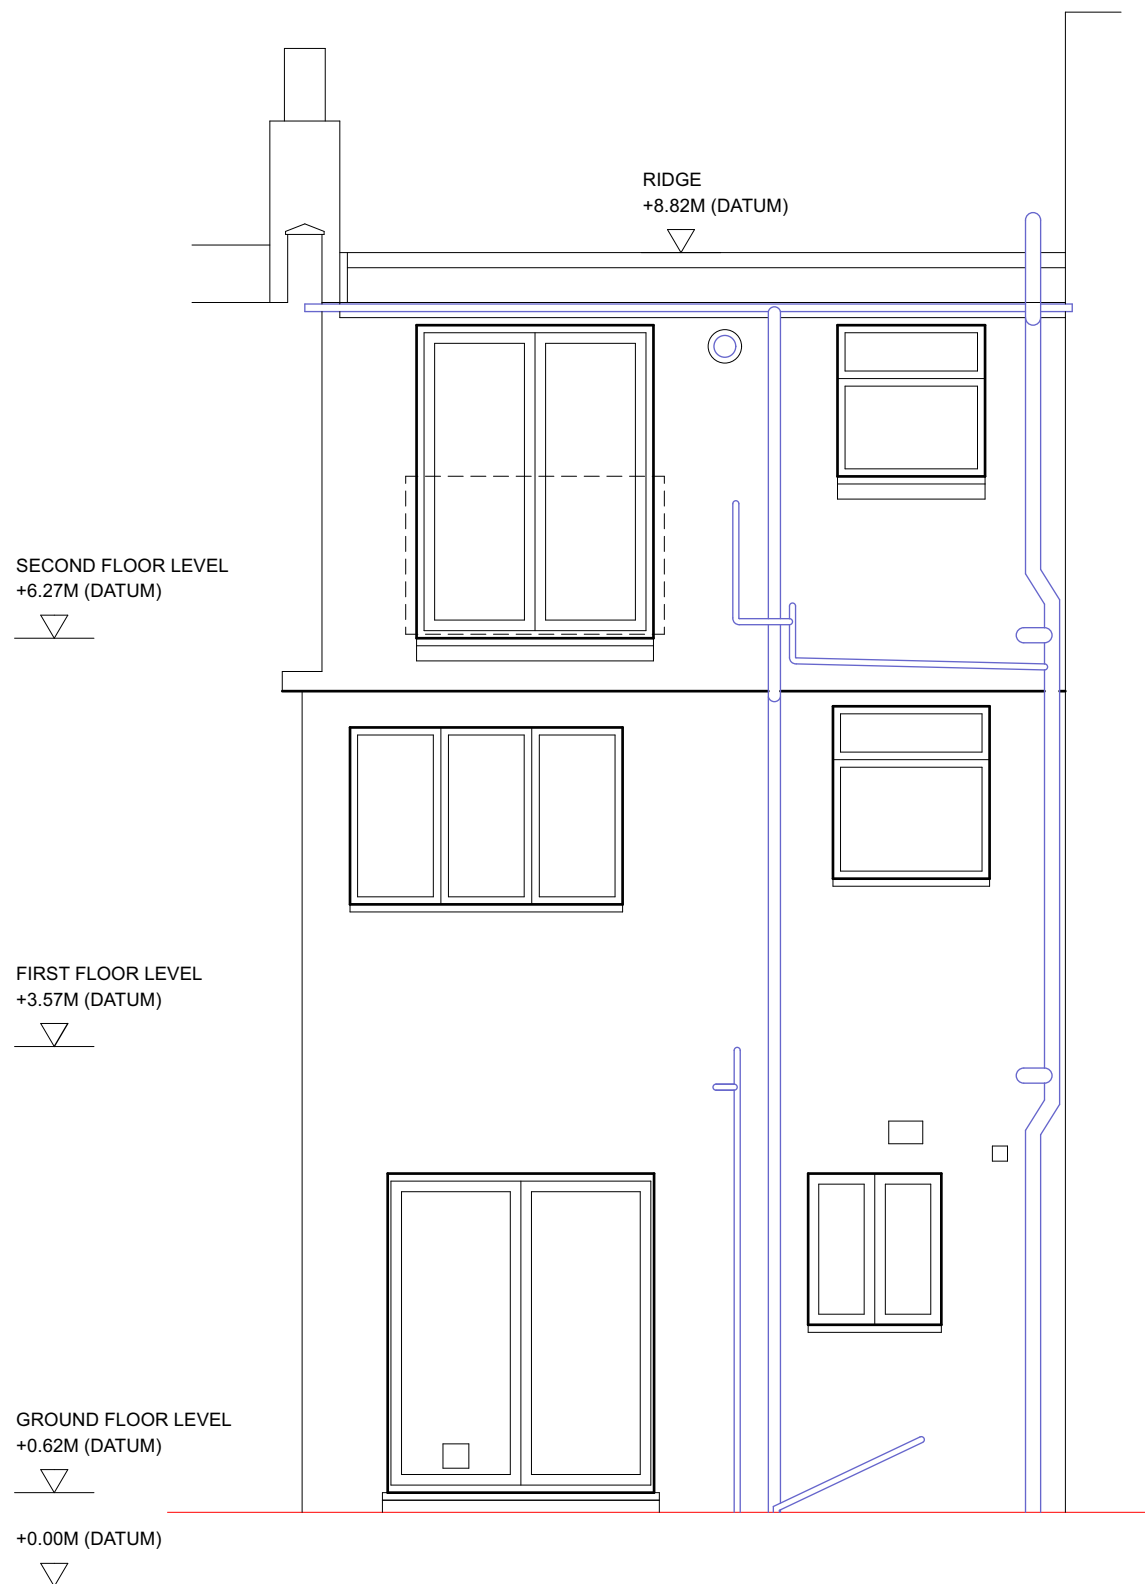


1 Existing Rear Elevation
Scale: 1:50

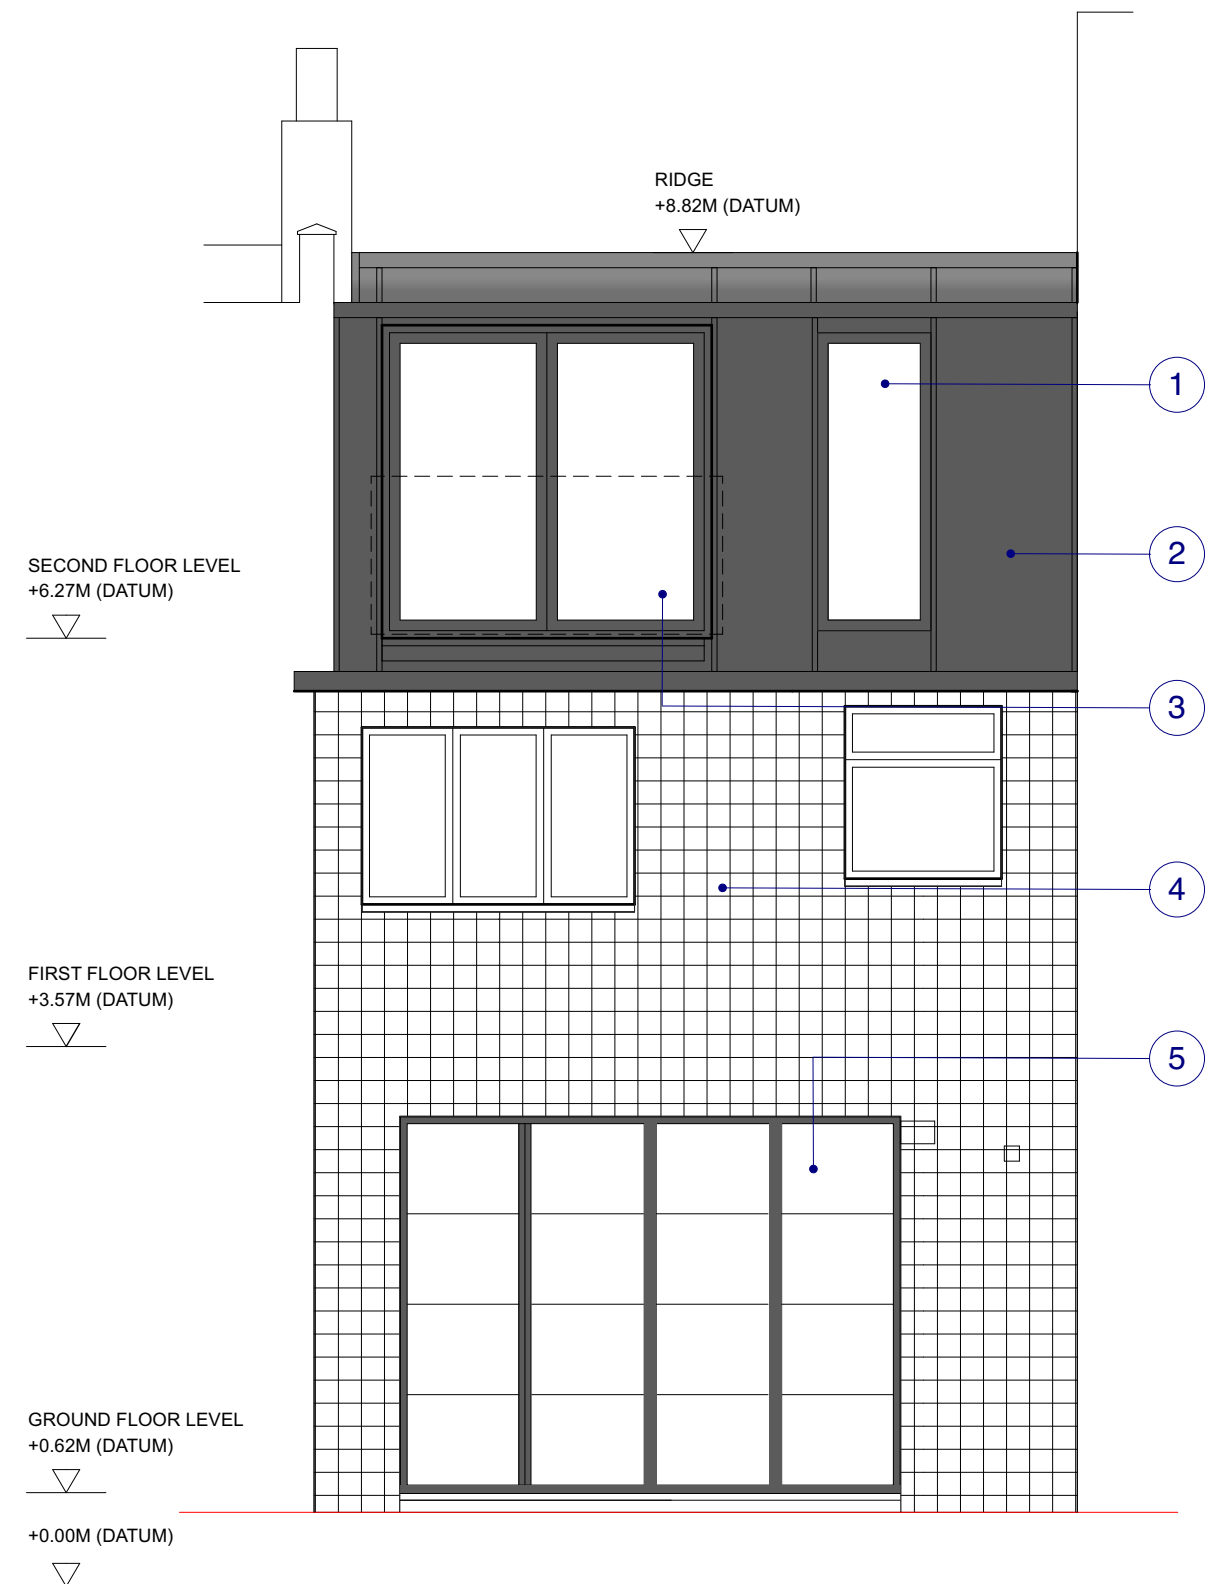

2 Proposed Rear Elevation
Scale: 1:50


- KEY:**
- ① FULL HEIGHT ALUMINIUM WINDOW
 - ② ZINC CLADDING
 - ③ GLASS BALUSTRADE
 - ④ CERAMIC TILES
 - ⑤ METAL CRITTALL DOORS

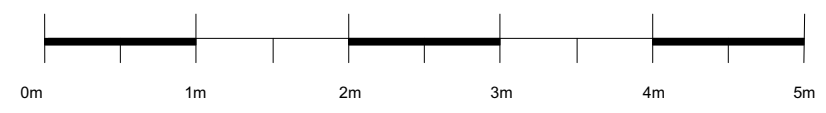

TRELLIK DESIGN STUDIO
1A HAZLEWOOD TOWER
GOLBORNE GARDENS
LONDON W10 5DT, UK
T +44 (0) 20 718 36728
ARCHITECTURE · DESIGN
trellikdesignstudio.com

Client: E&A DUMAS	Date Created: JANUARY 2022
Project: 16 LEIGHTON PLACE	
Drawing Title: REAR ELEVATION	
Scale: 1:100	Revision Date: OCTOBER 2022
Drawing No: 2104-P-121	Checked by: NG
	Revision: P3


DO NOT SCALE FROM DRAWING, ALL DIMS TO BE CHECKED ON SITE. REPORT OMISSIONS AND DISCREPANCIES TO THE ARCHITECT IMMEDIATELY

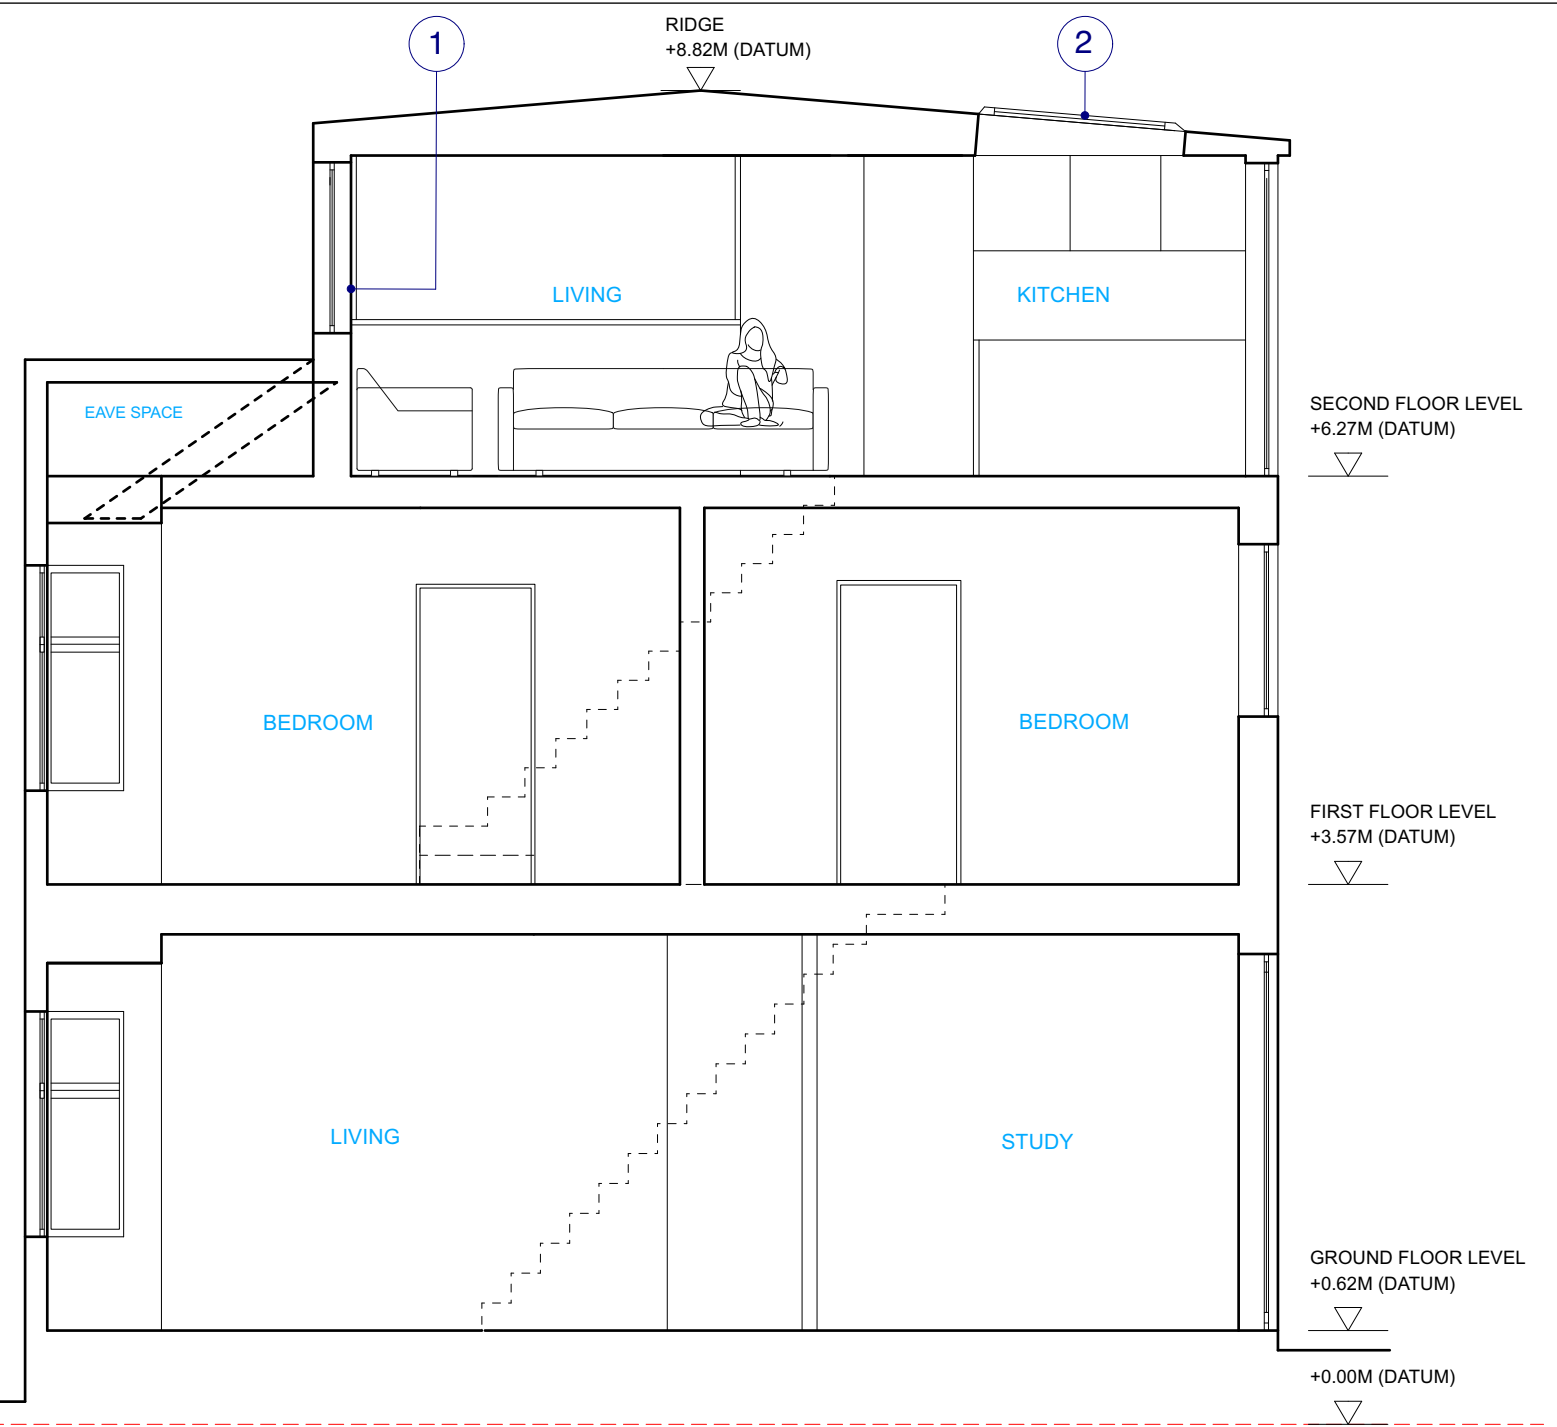

1 Existing Section A-A
Scale: 1:50

2 Proposed Section A-A
Scale: 1:50

- KEY:
- ① NEW FRONT DORMER
 - ② NEW ROOFLIGHT

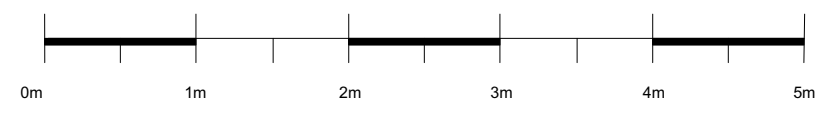

TRELLIK DESIGN STUDIO
1A HAZLEWOOD TOWER
GOLBORNE GARDENS
LONDON W10 5DT, UK
T +44 (0) 20 718 36728

ARCHITECTURE · DESIGN
trellikdesignstudio.com

Client: E&A DUMAS		Date Created: JANUARY 2022	
Project: 16 LEIGHTON PLACE			
Drawing Title: SECTION AA			
Scale: 1:100		Revision Date: OCTOBER 2022	
Drawing No.: 2104-P-122		Checked by: NG	Revision: P3

DO NOT SCALE FROM DRAWING, ALL DIMS TO BE CHECKED ON SITE. REPORT OMISSIONS AND DISCREPANCIES TO THE ARCHITECT IMMEDIATELY