

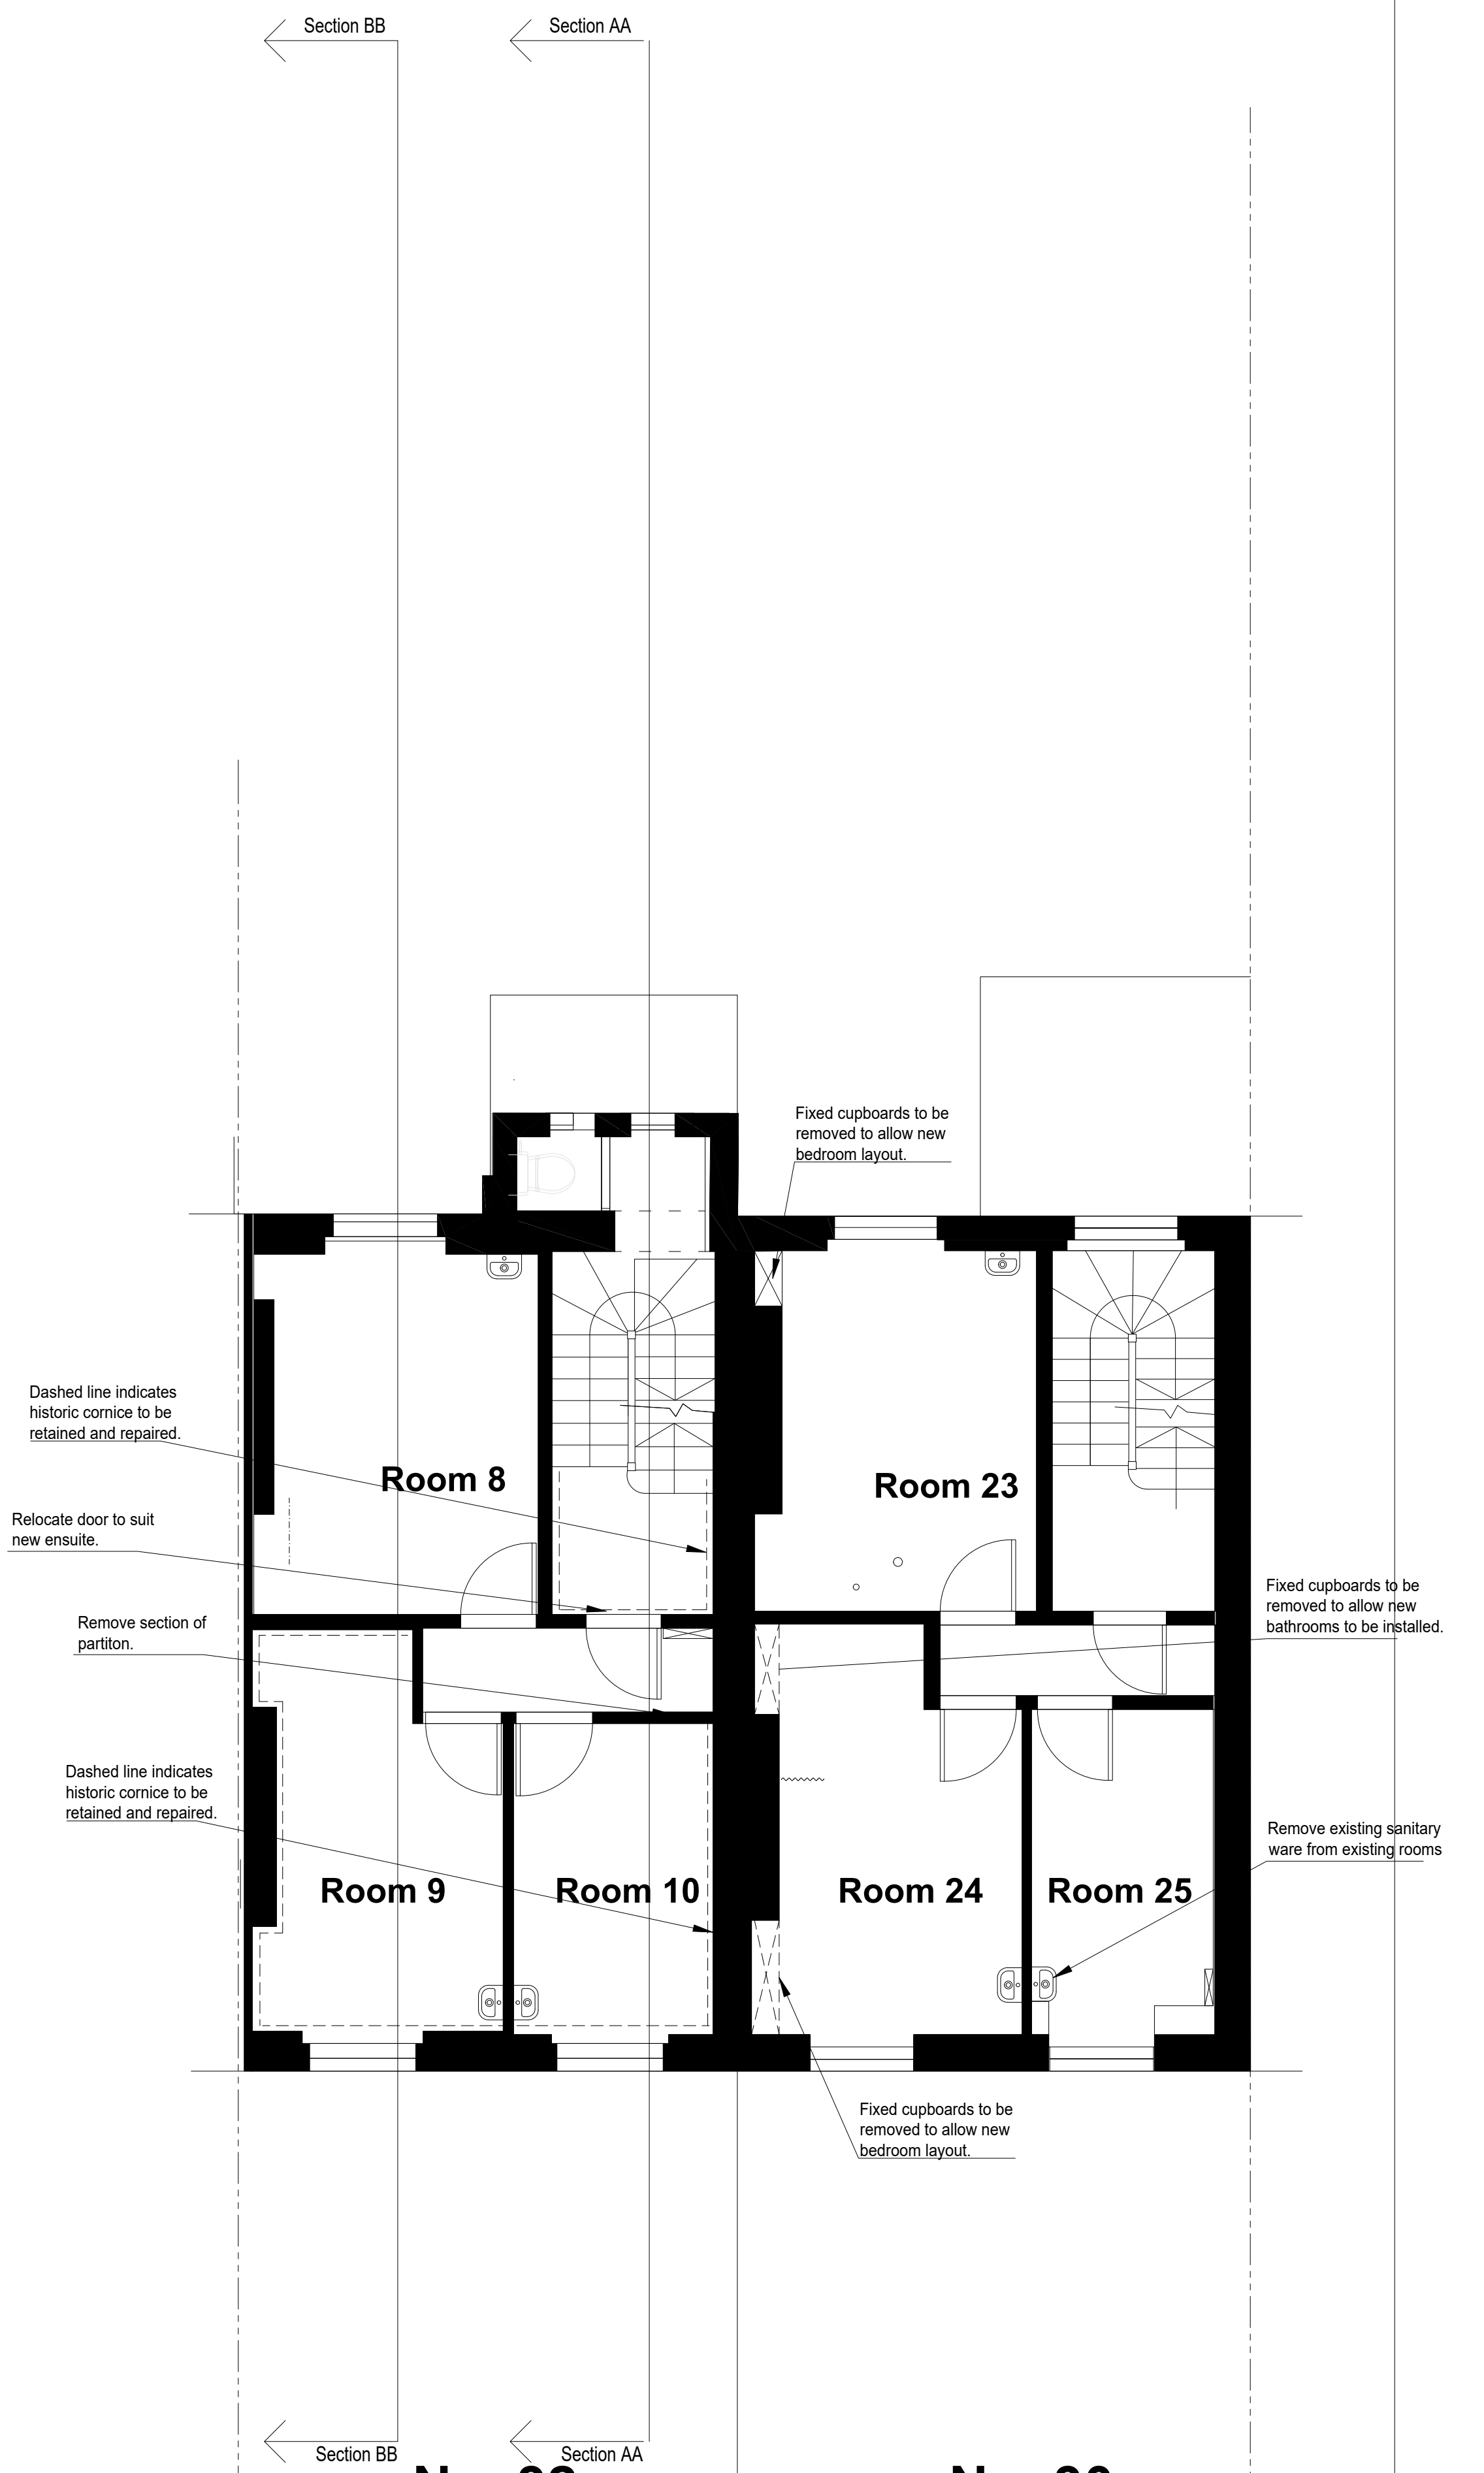


No. 32
Existing First Floor Plan

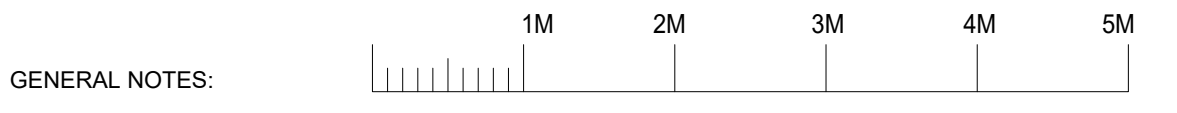

No. 30
Existing Second Floor Plan

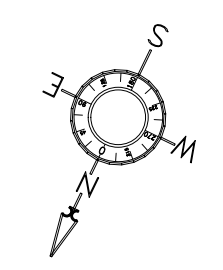

GENERAL NOTES:
 Copyright of this document (including its electronic form) and the designs described reside with PHD Associates. This document is protected under the COPYRIGHT, Designs & Patents Act 1988.
 Please do not scale from prints made from pdfs without verifying the scale using the scale bars or marked dimensions. Prints and Photocopies are distorted by the printing process. Dimensions are in millimetres.
 Site checking
 All dimensions and levels indicated must be site checked prior to commencement of works, and any discrepancies found must be reported.
 Please consult with the architect in the event of an anomaly or conflicting information.
 Please also refer to the structural engineer's details and specification for structural information and the services engineer's details and manufacture drawing

REV	BRIEF DETAILS	DATE	P.H.D. ASSOCIATES BRAEMAR HOUSE WATER LANE STANSTED, ESSEX CM24 8RU TEL: 01279 817342 FAX: 01279 847086 EMAIL: INFO@PHDASSOCIATES.CO.UK	Project: Oxford House Hostel Tavistock Place, London WC1H 9RE Drawing: Existing First and second floor plans	Date	25-07-2022
					Drawn By	SHD/MM
					Drawing Number	2105/BC/F1-F2