

Studio Charrette will not be responsible for any principal desiger duties under CDM 2015.

No site work is to be carried out until permissions are in place. Site searches to carried out before any works to site.

All structural elemental/associated calculations to be confirmed and provided by structural engineer.

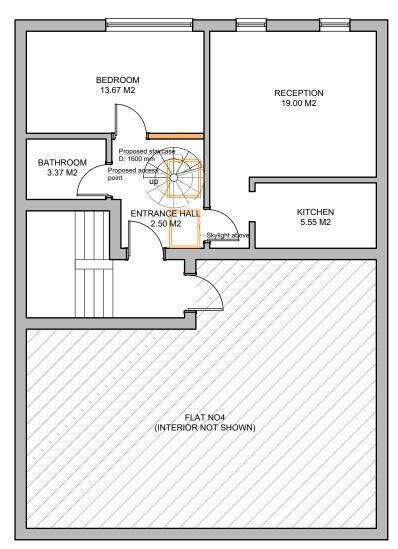

PROPOSED THIRD FLOOR PLAN

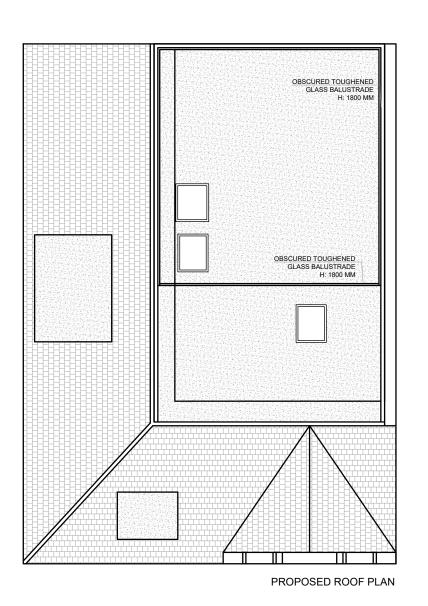

NOTES:

This drawing is not a working drawing, and is only for the purpose of the following:-

A- Planning Submission

STUDIO -- CHARRETTE Project Title Drawing Title Proposed Plans A3

scale 1:100