

Lucia Pflucker Architecture Ltd

Address: 66A Rathcoole Gardens
London N8 9NB

Office: +44 (0) 791 9208539
Mail: mail@luciapflucker.com
Website: www.luciapflucker.com

PLEASE NOTE:

1. ALL DIMENSIONS TO BE CHECKED ON SITE BEFORE FABRICATION. DO NOT SCALE THIS DRAWING BUT USE ONLY FIGURED DIMENSIONS. ANY ERRORS OR OMISSIONS ARE TO BE REPORTED TO THE ARCHITECT IMMEDIATELY.

2. THIS DRAWING IS TO BE READ IN CONJUNCTION WITH ALL THE RELEVANT CONSULTANTS' AND/OR SPECIALISTS' DRAWINGS. OCCURRENCES BEFORE PROCEEDING WITH WORKS. ANY DISCREPANCIES OR VARIATIONS ARE TO BE NOTIFIED TO THE ARCHITECT BEFORE WORK COMMENCES.

3. ALL DRAWINGS AND DESIGNS ARE COVERED BY DESIGN RIGHT (INTELLECTUAL PROPERTY), AND MAY NOT BE DISTRIBUTED, COPIED OR ISSUED WITHOUT WRITTEN PERMISSION OF LUCIA PFLUCKER ARCHITECTURE.

4. ALL DESIGN CONCEPTS ARE THE SOLE PROPERTY OF LUCIA PFLUCKER ARCHITECTURE AND NO ADAPTATIONS, REPRODUCTIONS OR COPIES MAY BE MADE WITHOUT WRITTEN PERMISSION OF LUCIA PFLUCKER ARCHITECTURE.

5. THESE DRAWINGS ARE SUBJECT TO ANY VARIATION REQUIRED OR RECOMMENDATION BY ANY STATUTORY AUTHORITY, OR FOR THE BETTER CARRYING OUT OF THE WORKS.

6. SAMPLES TO BE PROVIDED BY CONTRACTOR FOR THE ARCHITECT/CLIENT APPROVAL.

7. ALL FINISHES TO ARCHITECT/CLIENT SATISFACTION.

ADDITIONAL NOTES:

1. ALL WINDOWS TO BE CHANGED FROM SINGLE TO DOUBLE GLAZED LINE FOR LINE REMAINING EXISTING APPEARANCE AND MATERIALS WITH VENTROLA SYSTEM OR SIMILAR.

REVISIONS:

NO	DATE	DESCRIPTION	BY
00	10.03.2017	FOR PLANNING	LP
01	29.03.2017	FOR INFORMATION	LP
02	28.04.2017	FOR PLANNING	LP
03	01.06.2017	FOR PLANNING	LP


Client
PRIVATE CLIENT

Project
6 Lyme Terrace, London NW1 0SN

Title
Proposed Front Elevation 01
Proposed Rear Elevation 02

Scale	Dwg. No.	Rev.
1 / 100		
Date	AR-04	03
10/03/17		


Drawn	Project Number
LP	0039
Checked	
LP	

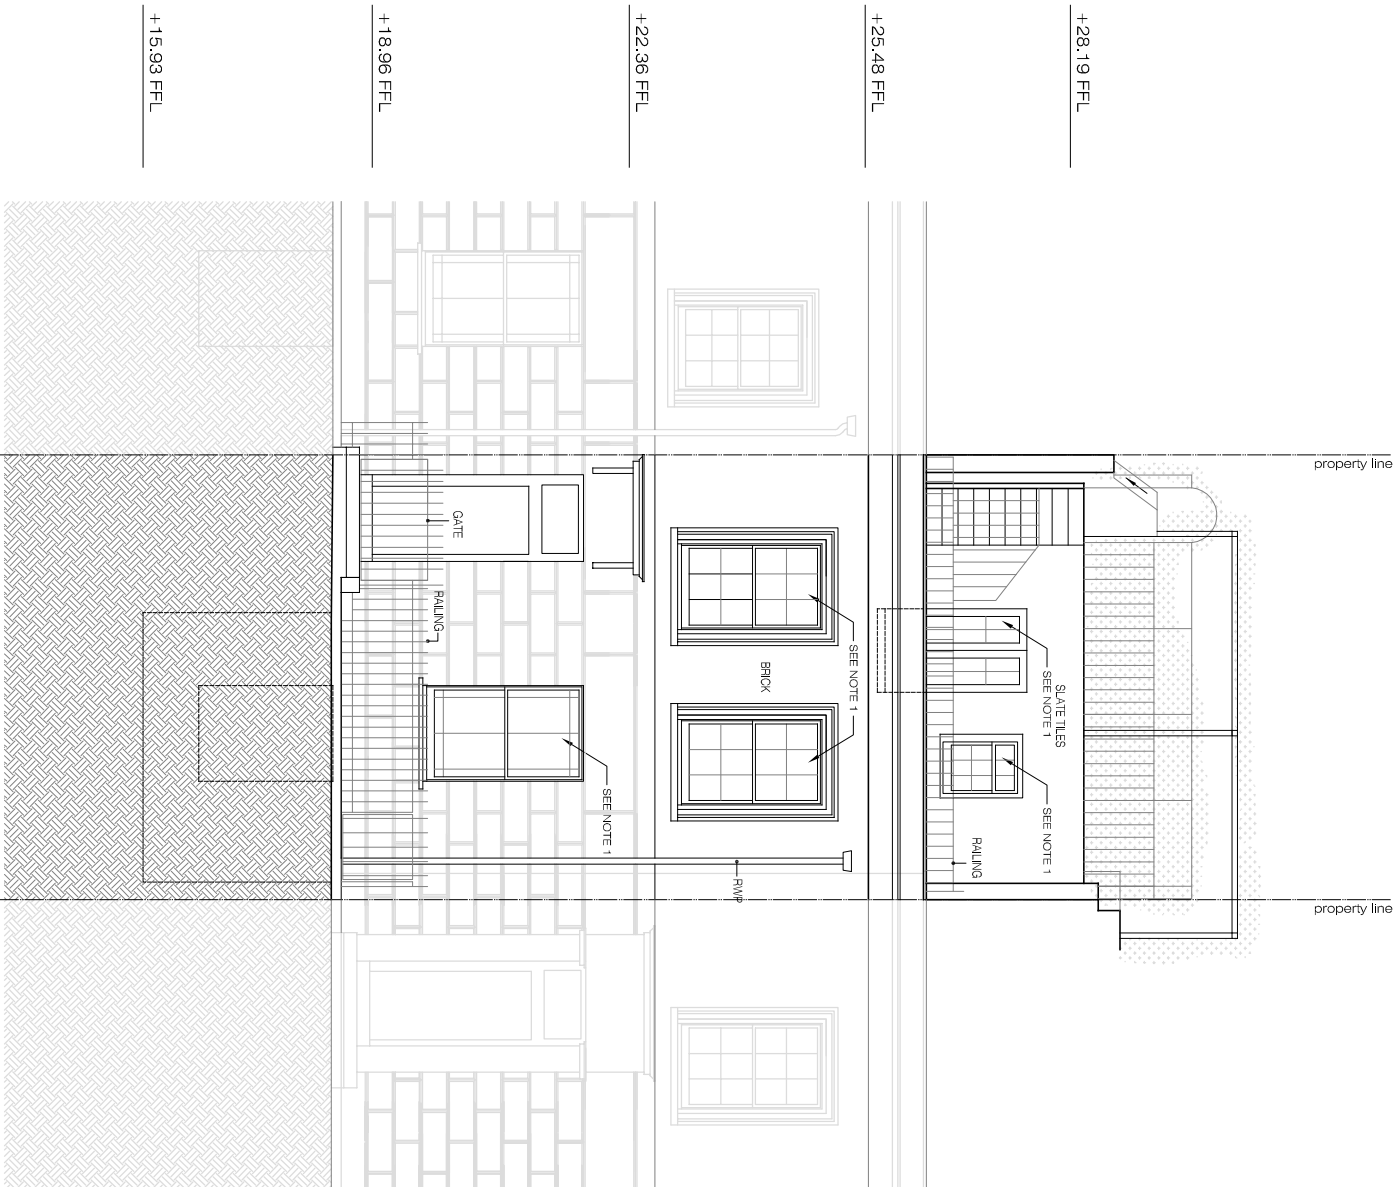

Proposed Front Elevation 01

SCALE 1:100 @ A3

Datum: 10.00m.

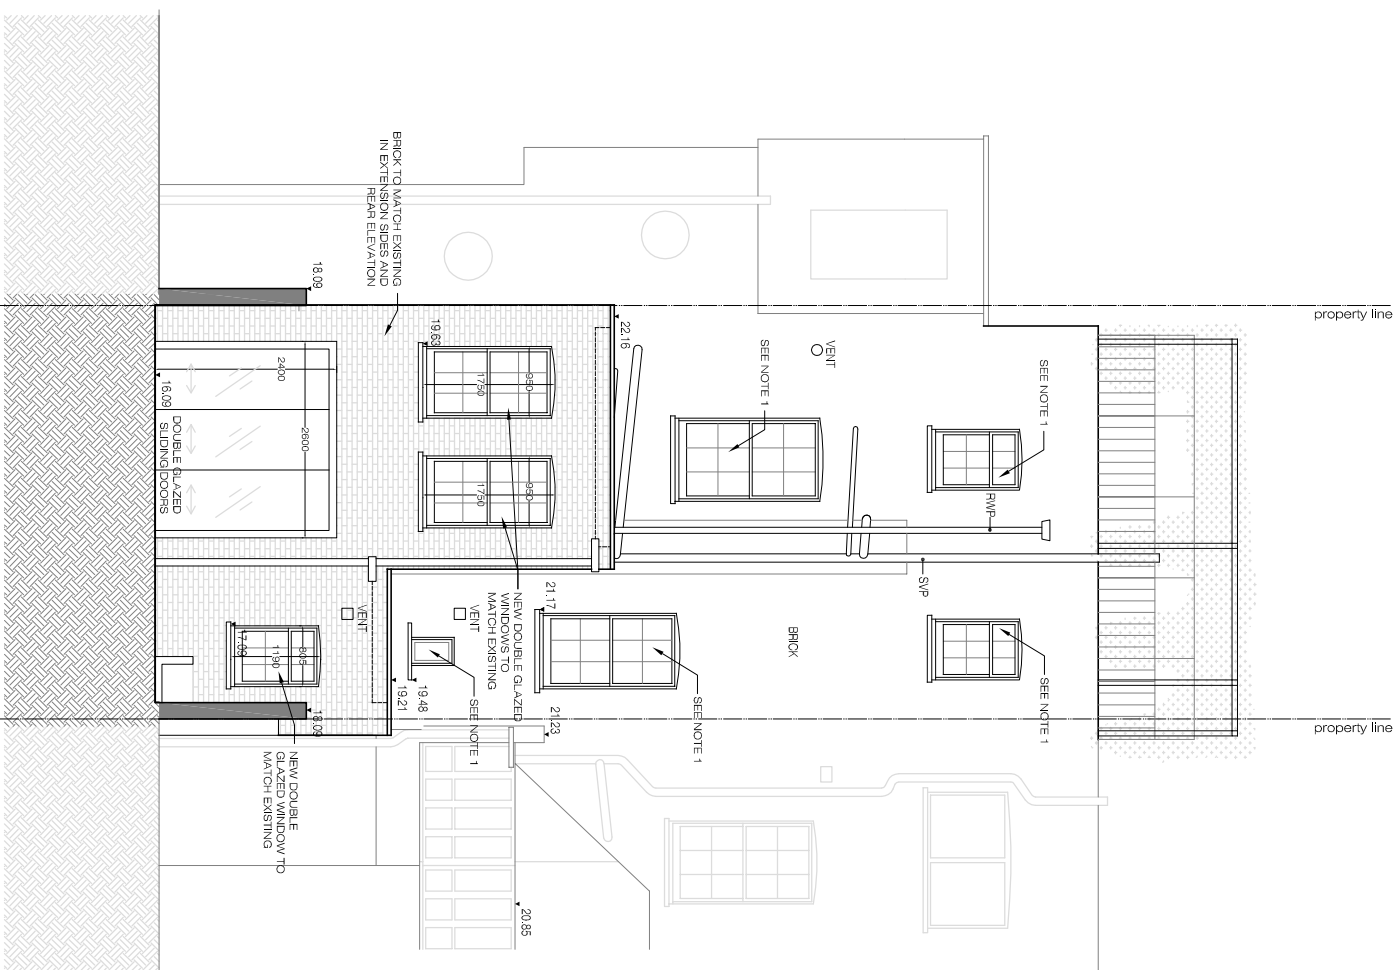

Proposed Rear Elevation 02

SCALE 1:100 @ A3

0 0.5m 1m 2m 3m 4m 5m
Scale 1:100 @ A3