

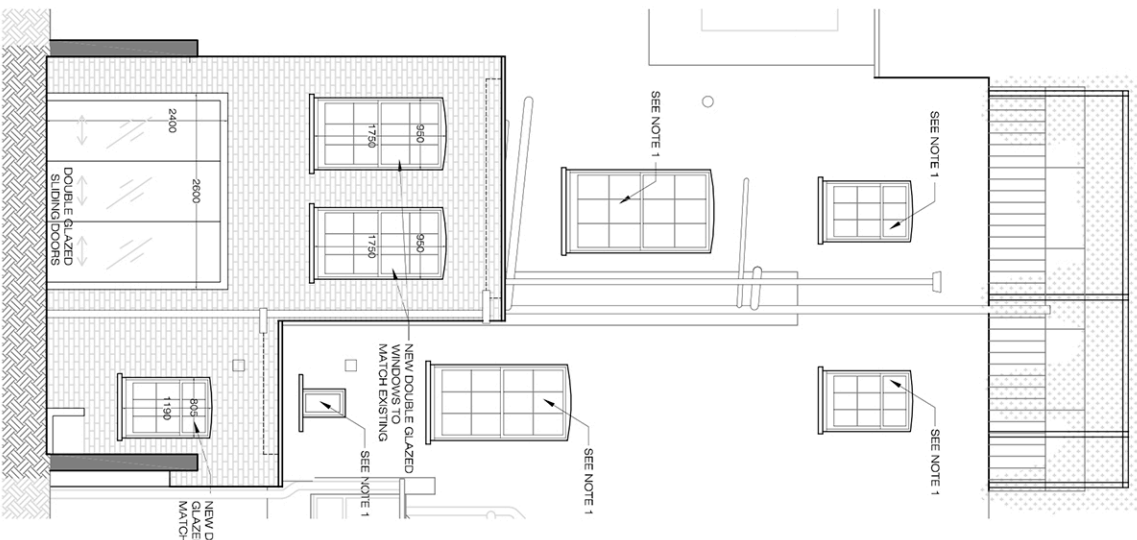


Proposed Front Elevation
SCALE 1:100 @ A3

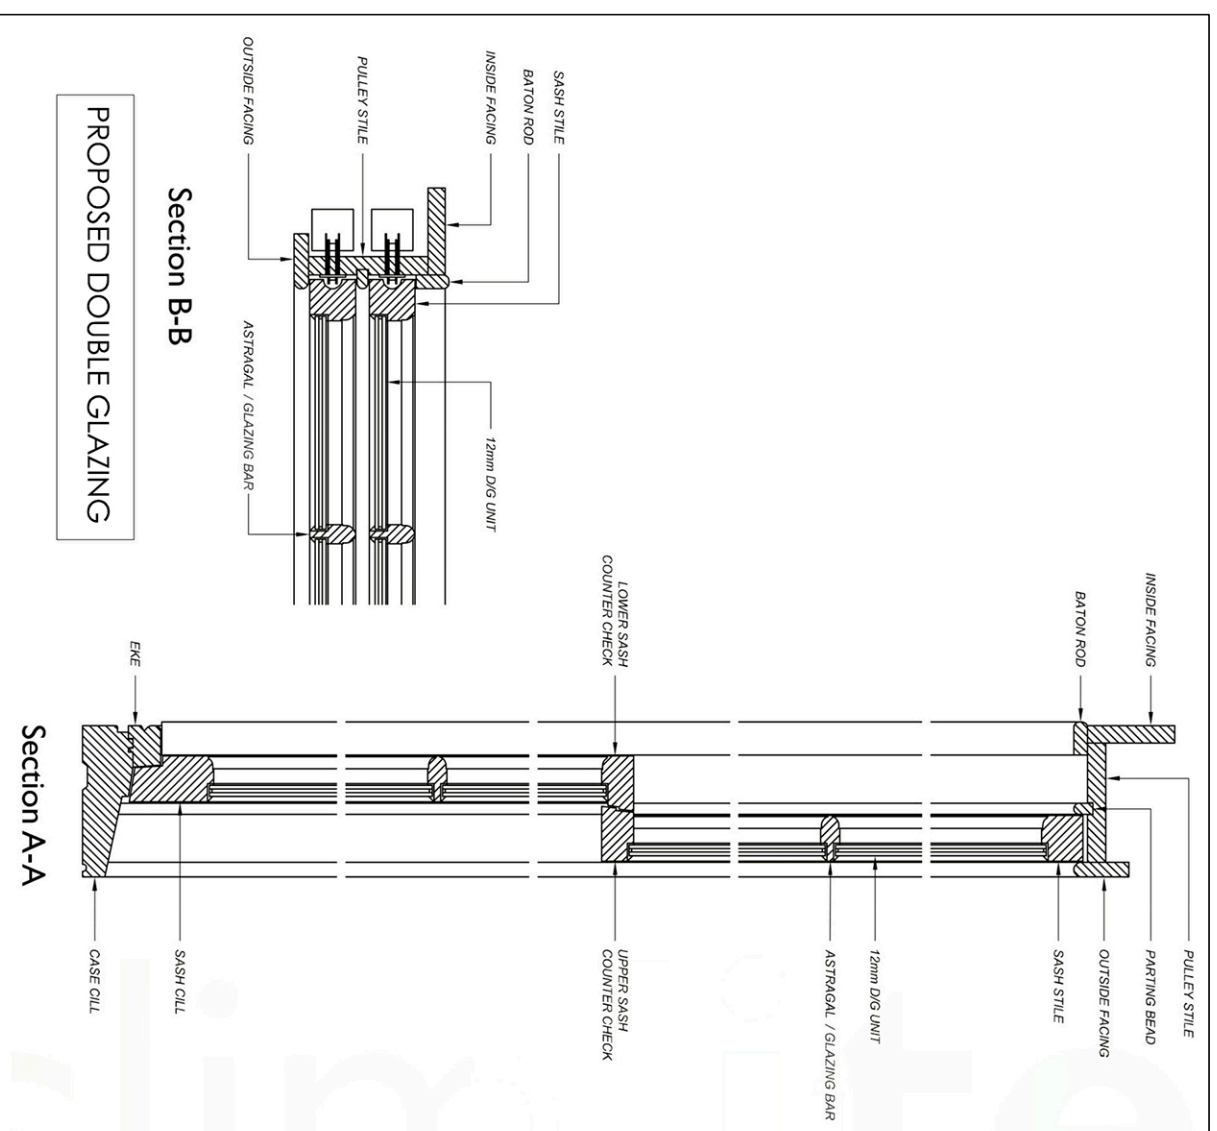

Proposed Rear Elevation
SCALE 1:100 @ A3

NOTE 1:
ALL WINDOWS TO BE CHANGED FROM SINGLE TO DOUBLE GLAZED "LIKE FOR LIKE" RETAINING EXISTING APPEARANCE AND MATERIALS. THE DIMENSIONS, MATERIAL AND STYLE OF THE WINDOWS SHALL NOT CHANGE.

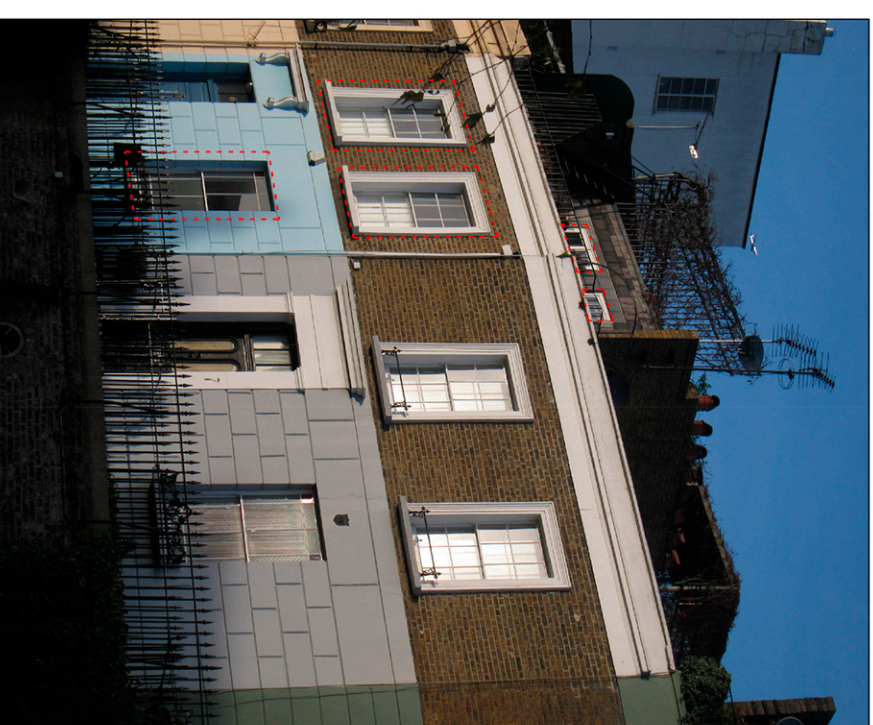

Section B-B
PROPOSED DOUBLE GLAZING

Section A-A

Lucia Plucker Architecture Ltd
Address: 66A Rathcople Gardens, London N8 7NB
Office: +44 (0) 7919208639
Mail: mail@luciaplucker.com
Website: www.luciaplucker.com

PLEASE NOTE:

1. ALL DIMENSIONS TO BE CHECKED ON SITE BEFORE FABRICATION. DO NOT SCALE THIS DRAWING BUT USE ONLY FIGURED DIMENSIONS. ANY ERRORS OR OMISSIONS ARE TO BE REPORTED TO THE ARCHITECT IMMEDIATELY.
2. THIS DRAWING IS TO BE READ IN CONJUNCTION WITH ALL THE RELEVANT CONSULTANTS' AND/OR SPECIALISTS' DRAWINGS/OCCUPANTS BEFORE PROCEEDING WITH WORKS. ANY DISCREPANCIES OR VARIATIONS ARE TO BE NOTIFIED TO THE ARCHITECT BEFORE WORK COMMENCES.
3. ALL DRAWINGS AND DESIGNS ARE COVERED BY DESIGN RIGHT (INTELLECTUAL PROPERTY), AND MAY NOT BE DISTRIBUTED, COPIED OR ISSUED WITHOUT WRITTEN PERMISSION OF LUCIA PLUCKER ARCHITECTURE.
4. ALL DESIGN CONCEPTS ARE THE SOLE PROPERTY OF LUCIA PLUCKER ARCHITECTURE AND NO ADAPTATIONS, REPRODUCTIONS OR COPIES MAY BE MADE WITHOUT WRITTEN PERMISSION OF LUCIA PLUCKER ARCHITECTURE.
5. THESE DRAWINGS ARE SUBJECT TO ANY VARIATION REQUIRED OR RECOMMENDATION BY ANY STATUTORY AUTHORITY, OR FOR THE BETTER CARRYING OUT OF THE WORKS.
6. SAMPLES TO BE PROVIDED BY CONTRACTOR FOR THE ARCHITECT/CLIENT APPROVAL.
7. ALL FINISHES TO ARCHITECT/CLIENT SATISFACTION.

ADDITIONAL NOTES:

REVISIONS:

NO	DATE	DESCRIPTION	BY
00	28.04.2017	FOR PLANNING	LP
01	01.06.2017	FOR PLANNING	LP

Client		PRIVATE CLIENT	
Project		6 Lyme Terrace, London NW1 0SN	
Title Window Double Glazing Details			
Scale	1 / 100	Dwg. No.	Rev.
Date	19/04/17	SK-02	01
Drawn	LP	Project Number	0039
Checked	LP		