





EAST ELEVATION

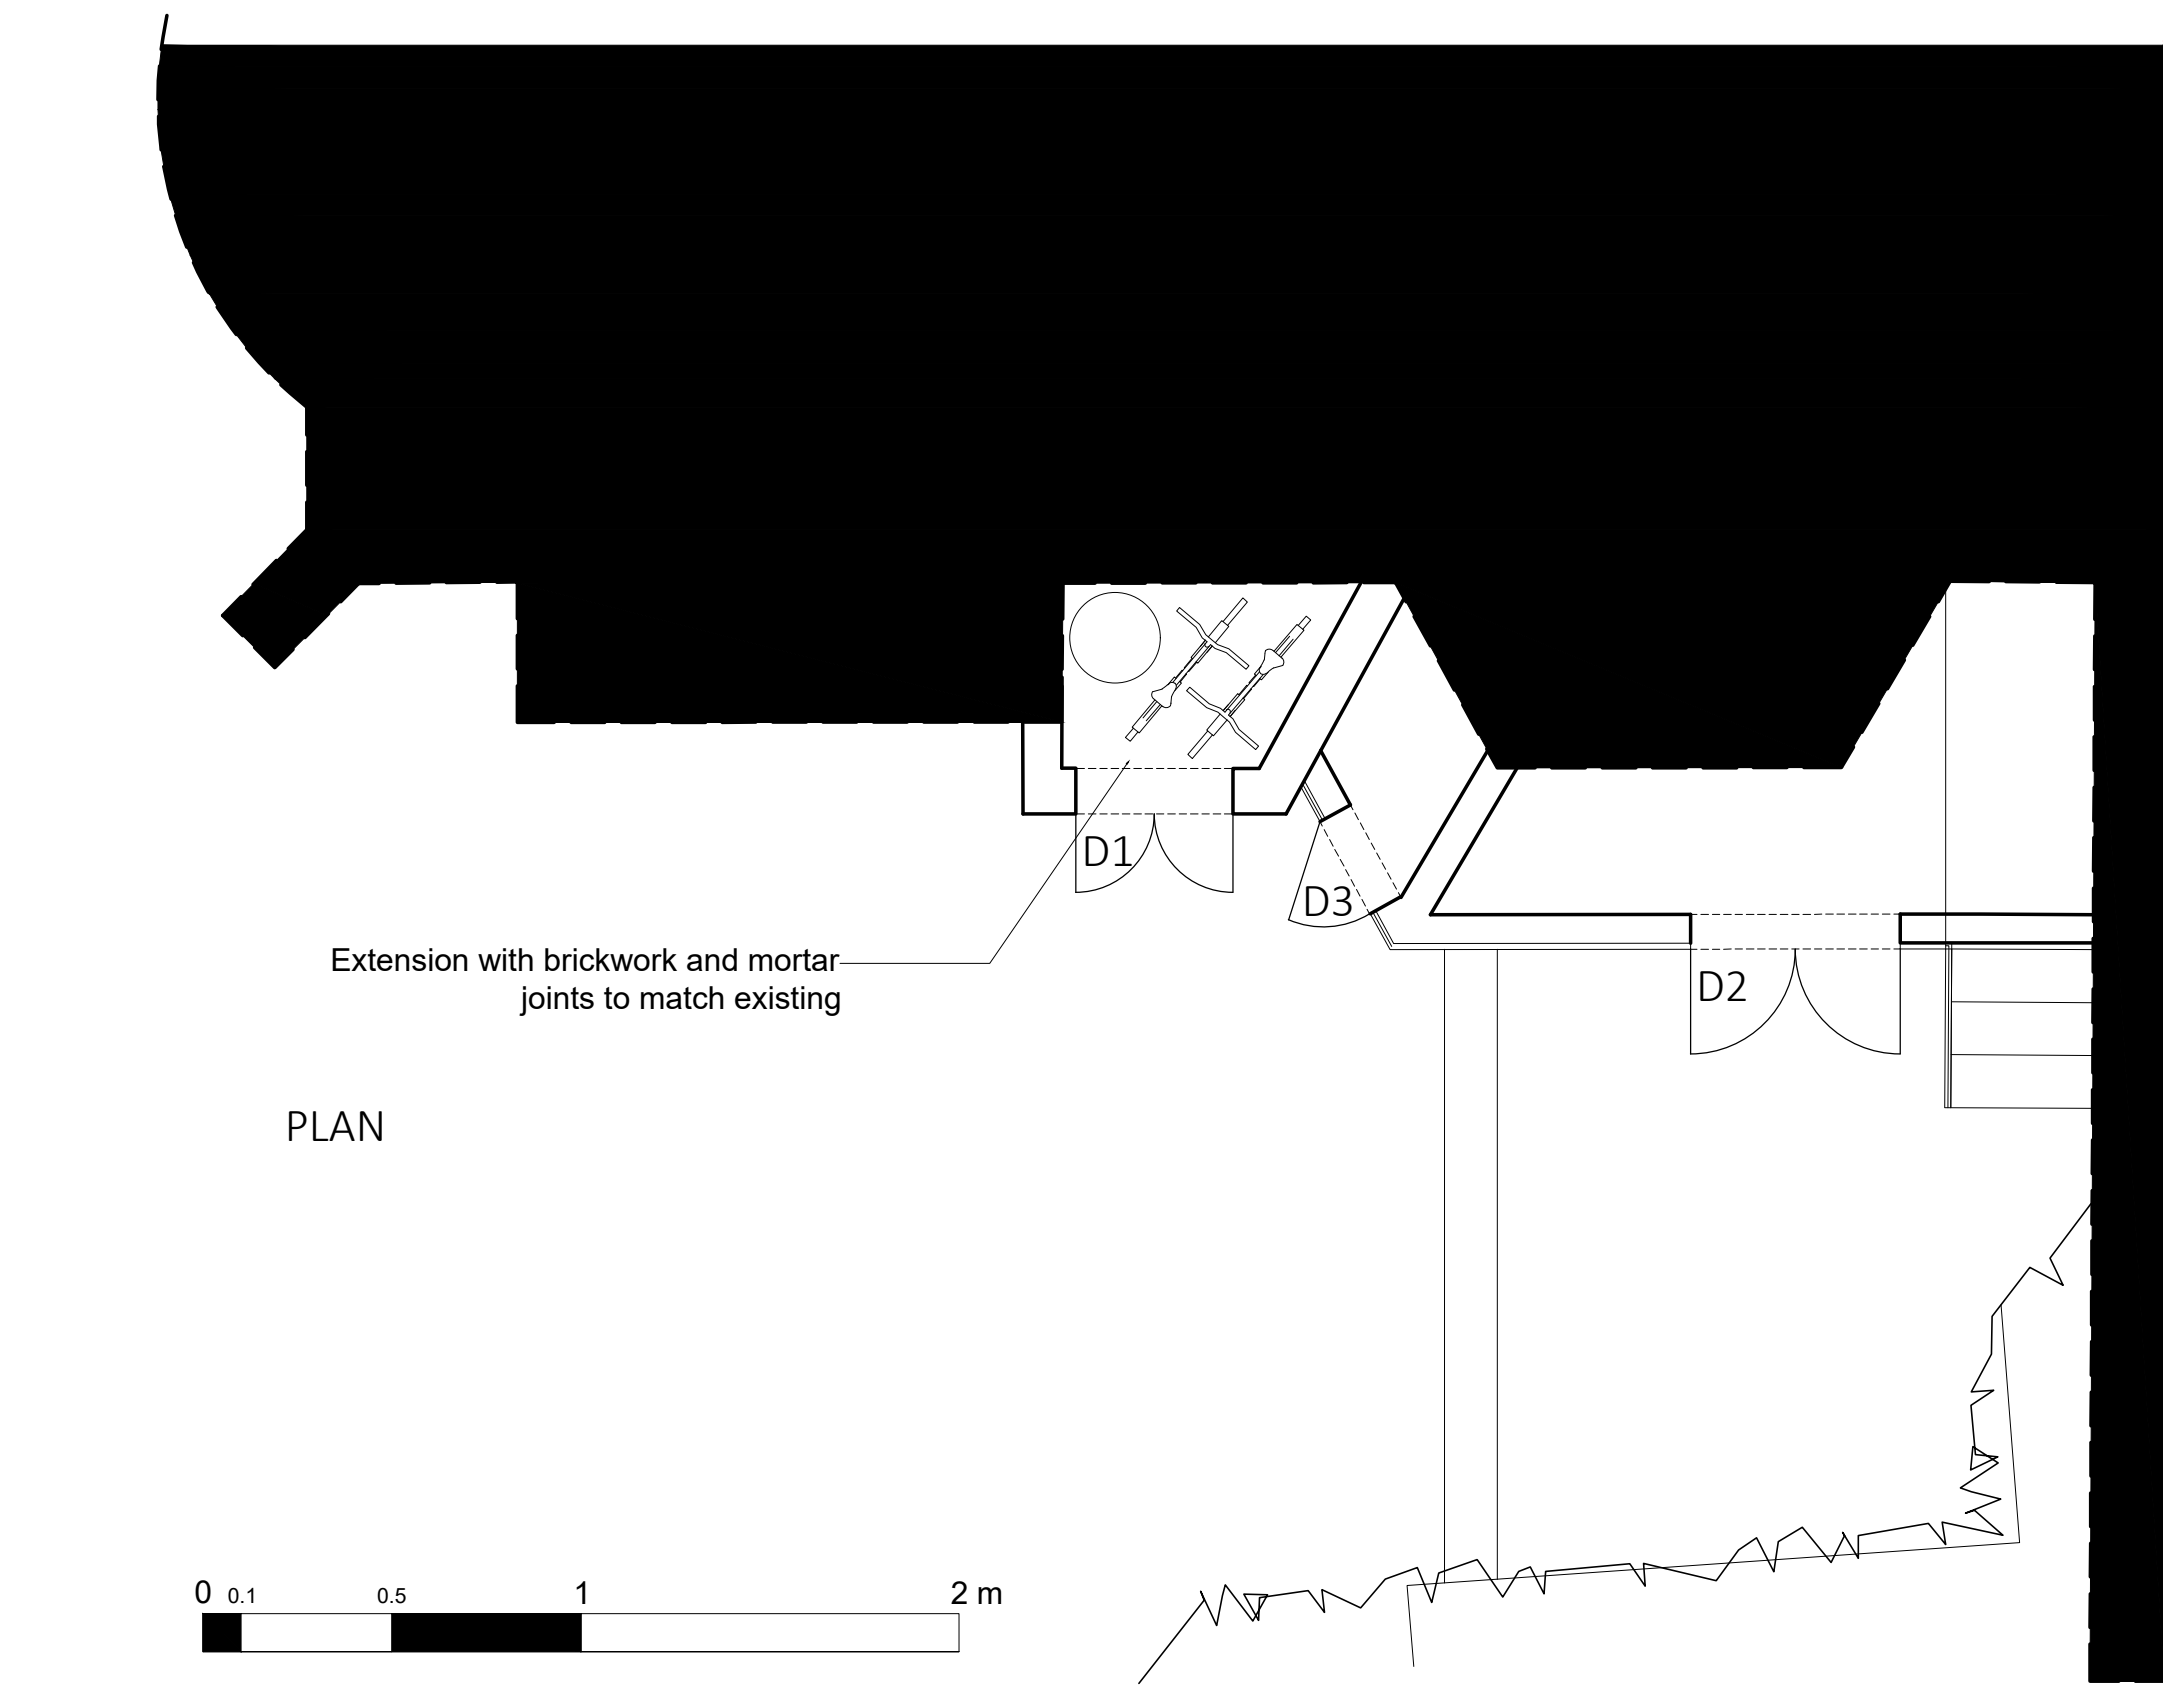


PLAN

D1

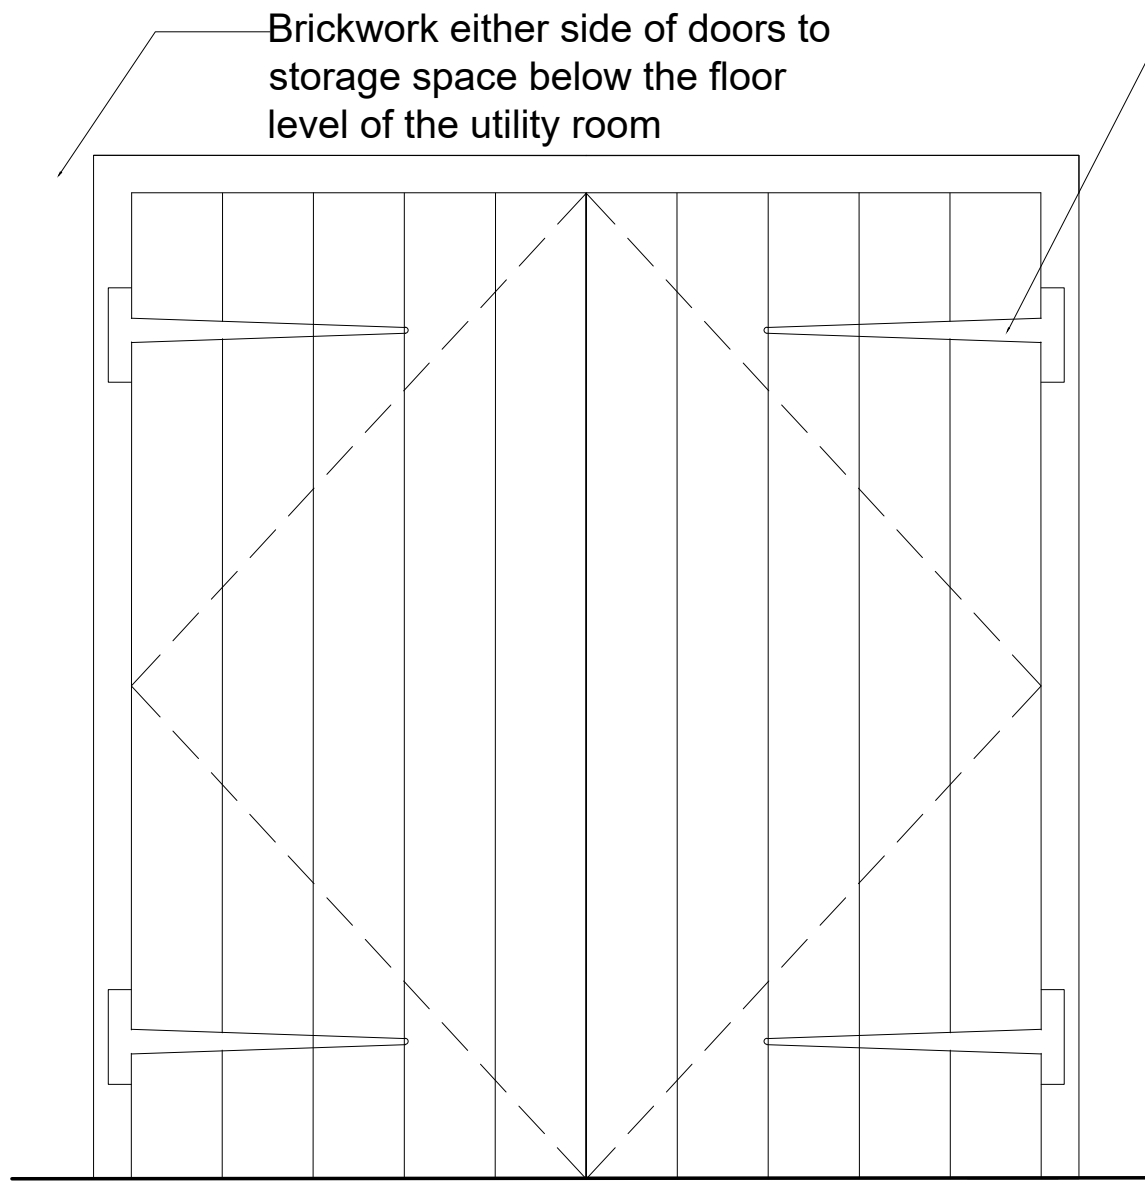


Section External Elevation

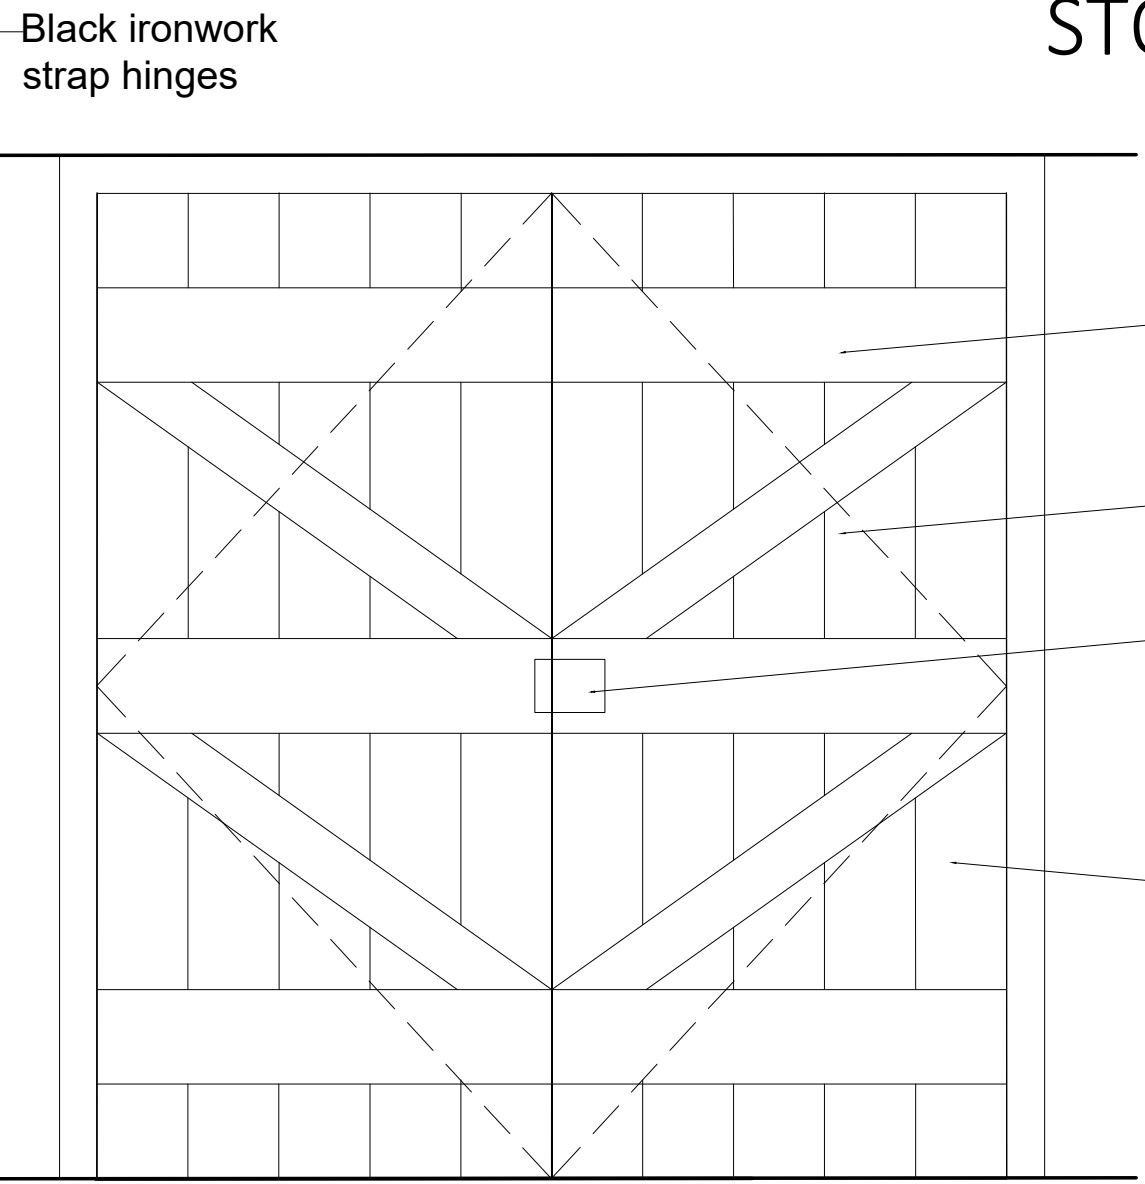


Internal Elevation

D2

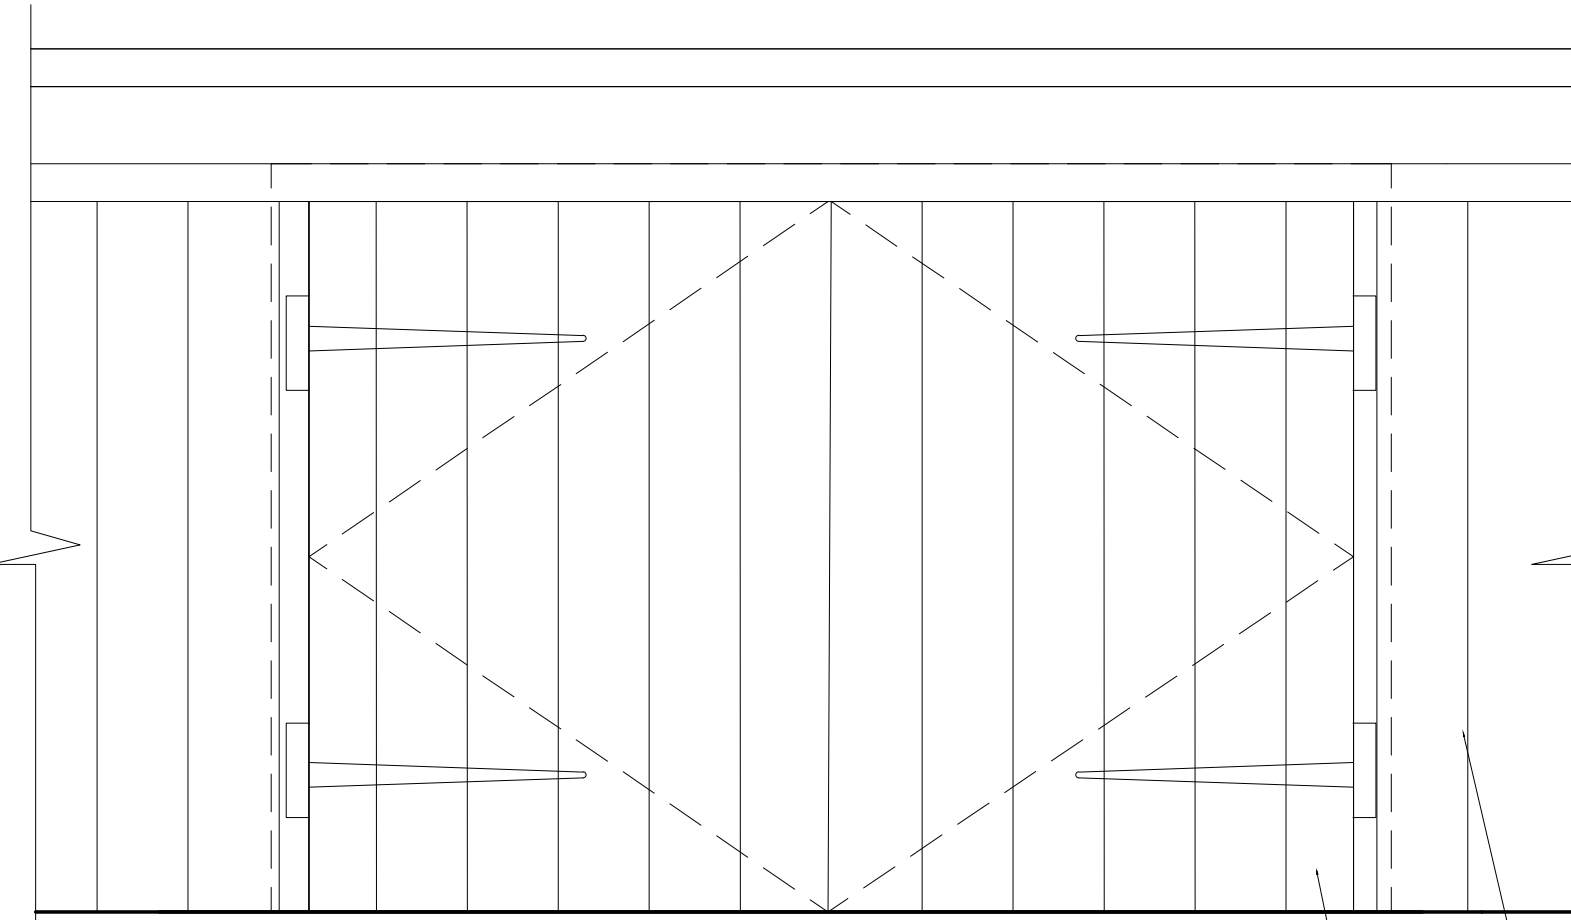


Section External Elevation

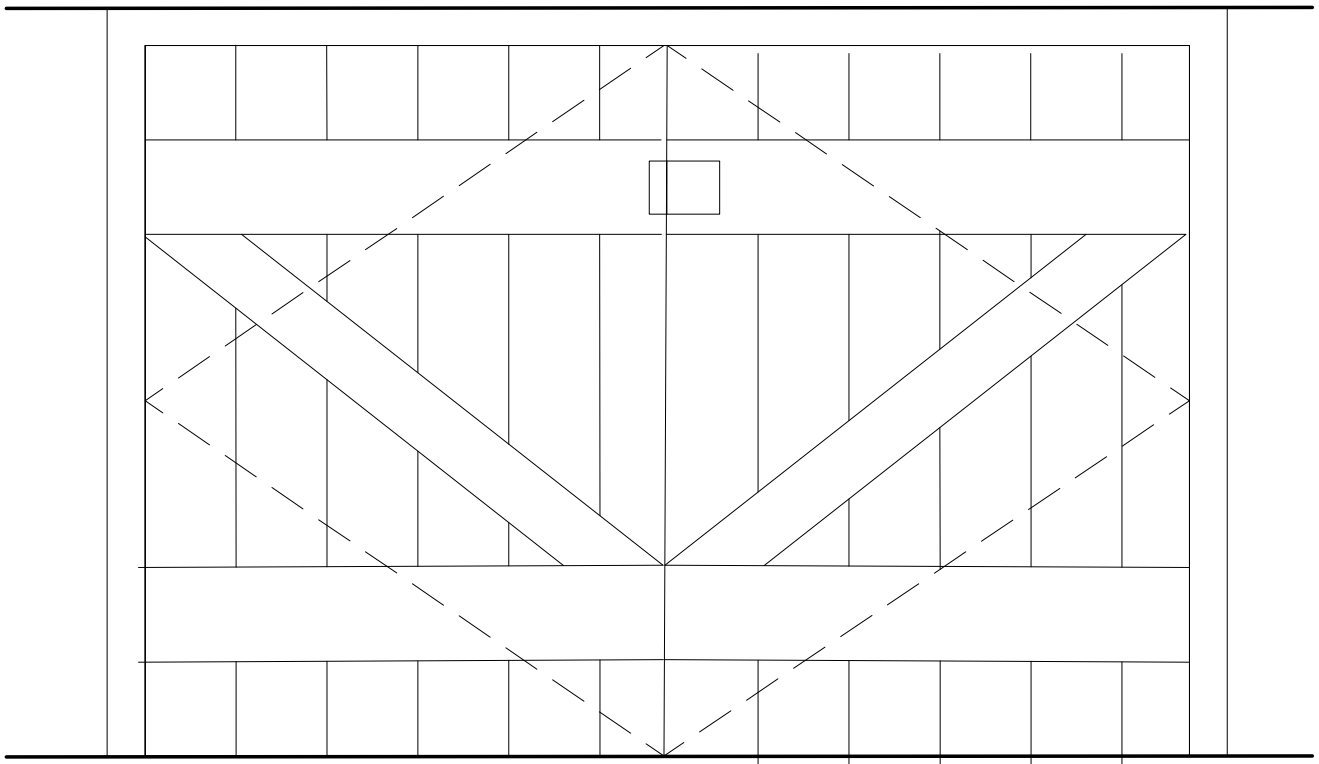


Internal Elevation

D3

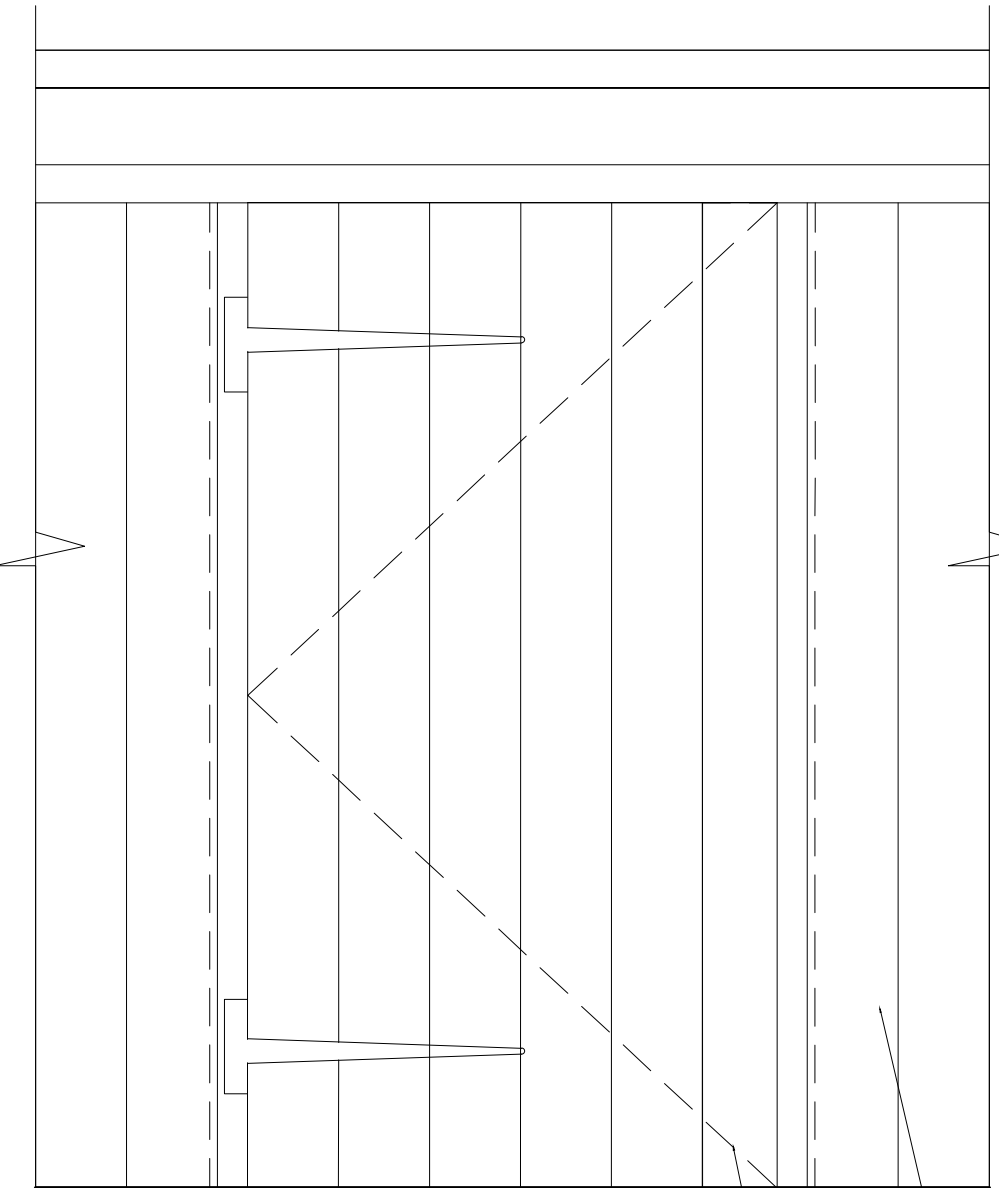


Section External Elevation

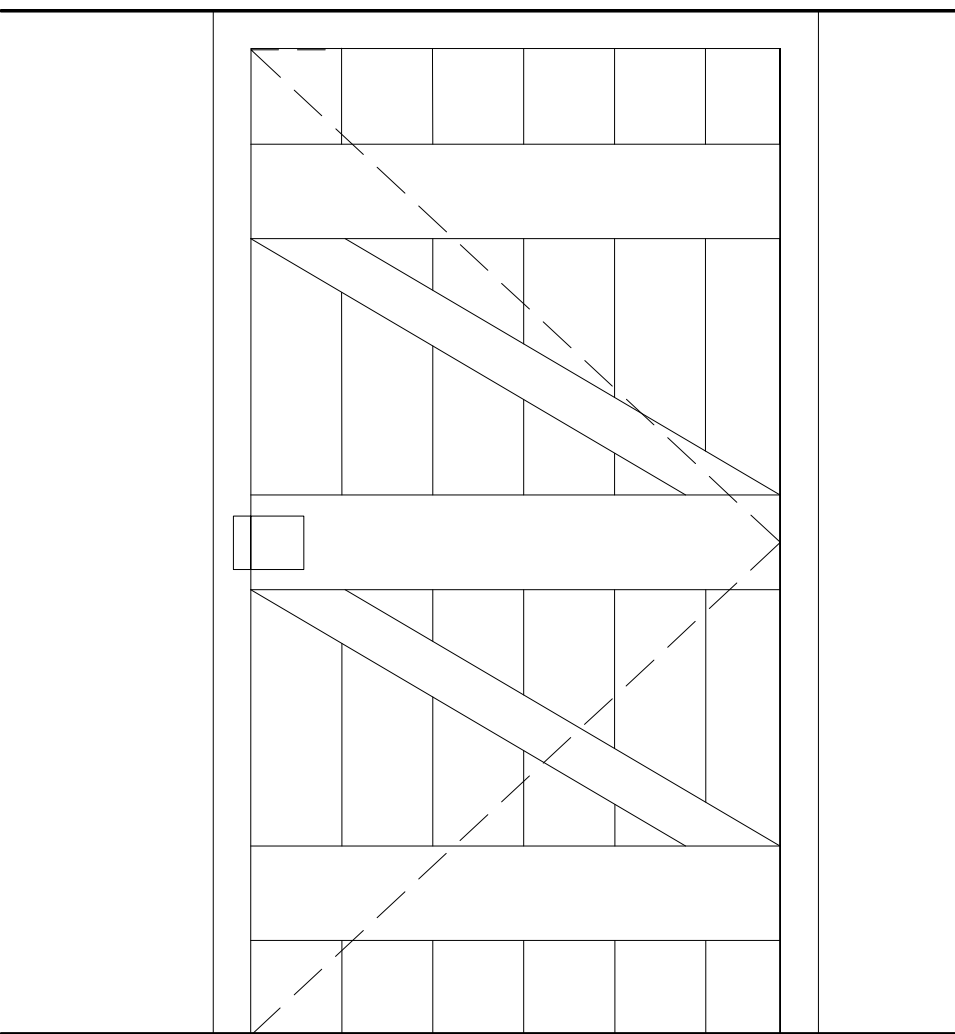


Internal Elevation

STORAGE CPD DOOR DETAILS
1:10 @A1

- 25mm thick timber ledges
- 25mm thick timber braces
- Rim Lock
- Treated timber t&g boards with painted finish (black)

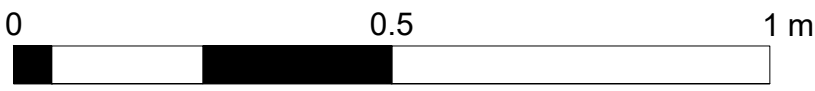

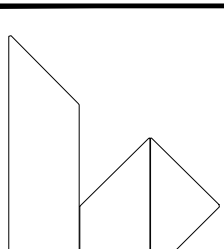rev	date	description	revised by	audited by						
stage	CONSTRUCTION	drawing title PROPOSED Details of doors to store under raised terrace		suitability code S2						
 <div>LIPTON PLANT ARCHITECTS</div>			CONTRACTORS ARE NOT TO SCALE DIMENSIONS FROM THIS DRAWING							
			University House 53-55 East Rd London N1 6AH		T +44 (0)20 7288 1333 F +44 (0)20 7288 0333 E mail@lparchitcets.co.uk W www.lparchitcets.co.uk					
			client John & Kumiko Sunley	project The Old Hall Kidderpore Avenue London NW37SP						
			THIS DRAWING IS COPYRIGHT							
scale: 1:50 @A1 1:10 @A1	drawn by GB	audited by RS	job no 614	originator LPA	zone ZZ	level XX	type DR	role A	dwg no 54009	revision