


1:100

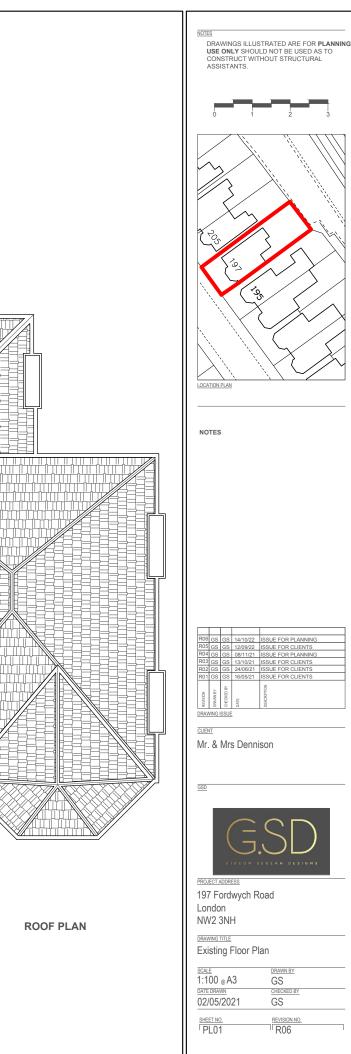

	0			2 5	
		7	15	<u> </u>	
	/		//	/// #	M
			<u>کر</u>		$\langle \rangle$
[ /	١.		/`	1. 2. //	$\langle N \rangle$
٢	~	>/			$\mathcal{M}$
		$\wedge$			$\langle 1 \rangle$
	/	2			Y
		/	> /		
		<	/		
		X	M		8.
	/		ř ک		1
1	5				(1)
1	$O_{s}$				<u>\</u> .[_
$\sim$	٦Č				N .
	Ĭ	/	_		$\setminus  $
		Y	۵.		Y
		(		$\wedge$	
		1	-//	· / >	$\boldsymbol{\wedge}$
$\left  \right\rangle$	1		/ 2.	_ / _ /	1
`	、 <b>`</b>	<	( 3	s/ / /	
	N,	/	~	$\langle \rangle / \rangle$	
	`	N, '	$\backslash$	$\sim / \times /$	V
		$\sim$	X	$\langle // \rangle$	
K.			$\langle \rangle$	$\checkmark$ /	
			11		1
K.	1		$\sim$	$\sqrt{}$	
$  \setminus$	Ň		×.	$\land X $	
	7	1	``	$\sim < < / >$	V.
/	$^{\sim}$	$\sim$		$\land \land \lor$	· [
Ľ			` <u> </u>		
LOCA	TION	PLAN			
NO	TES				
NO	TES	;			
NO	TES	;			
NO	TES	•			
NO	TES	•			
NO	TES	5			
NO	TES	5			
NO	TES	\$			
NO	TES	5			
NO	TES	ì			
NO	TES	6			
NO	TES	<b>j</b>			
NO	TES	5			
NO	TES	5			
NO	TES	5			
NO	TES	à			
NO	TES	à			
NO	TES	6			
NO	TES	5			
NO	TES	à			
NO	TES	à			
NO	TES	5			
NO	TES	5			
NO	TES	\$			
NO	TES	5			
					_
R06	20		14/1022	ISSUE FOR PLANNING ISSUE FOR PLANNING	
R06	3 63	<u>6</u> 3 63	12/09/22	ISSUE FOR CLIENTS	
R06	3 63	68 68 68	12/09/22 08/11/21	ISSUE FOR CLIENTS ISSUE FOR PLANNING	
R06 R05 R04 R03	8 8 8 8	S S S S S	12/09/22 08/11/21	ISSUE FOR CLIENTS ISSUE FOR PLANNING	
R06 R05 R04 R03 R02	<u> </u>	<u> </u>	12/09/22 08/11/21 13/10/21 24/06/21	ISSUE FOR CLIENTS ISSUE FOR PLANNING ISSUE FOR CLIENTS ISSUE FOR CLIENTS	
R06 R05 R04 R03	<u> </u>	8 8 8 8 8 8	12/09/22 08/11/21	ISSUE FOR CLIENTS ISSUE FOR PLANNING ISSUE FOR CLIENTS ISSUE FOR CLIENTS ISSUE FOR CLIENTS	
R06 R05 R04 R03 R02 R01	S S S S S S S	8 8 8 8 8 8	12/09/22 08/11/21 13/10/21 24/06/21	ISSUE FOR CLIENTS ISSUE FOR PLANNING ISSUE FOR CLIENTS ISSUE FOR CLIENTS ISSUE FOR CLIENTS	
R 06 R 04 R 02 R 04 R 02 R 04 R 02 R 04 R 03 R 04 R 05 R 04 R 04	S S S S S S S	8 8 8 8 8 8	12/09/22 08/11/21 13/10/21 24/06/21 16/05/21	ISSUE FOR CLIENTS ISSUE FOR PLANNING ISSUE FOR CLIENTS ISSUE FOR CLIENTS ISSUE FOR CLIENTS	
R06 R05 R04 R03 R02	DAMMERY B B B B B B B B		12/09/22 08/11/21 13/10/21 24/06/21 16/05/21	ISSUE FOR CLIENTS ISSUE FOR PLANNING ISSUE FOR CLIENTS ISSUE FOR CLIENTS	

Mr. & Mrs Dennison



197 Fordwych Road London NW2 3NH

Existing Floor Plan

0		
scale 1:100 @ A3		
DATE DRAWN	GS CHECKED BY	
02/05/2021	GS	
PL01	REVISION NO.	