


All work to comply with current building regulations and codes of practice

Do not scale from drawings all dimensions to be checked on site before the start of any work


Proposed External Finish Materials to Match Existing External Finish Materials

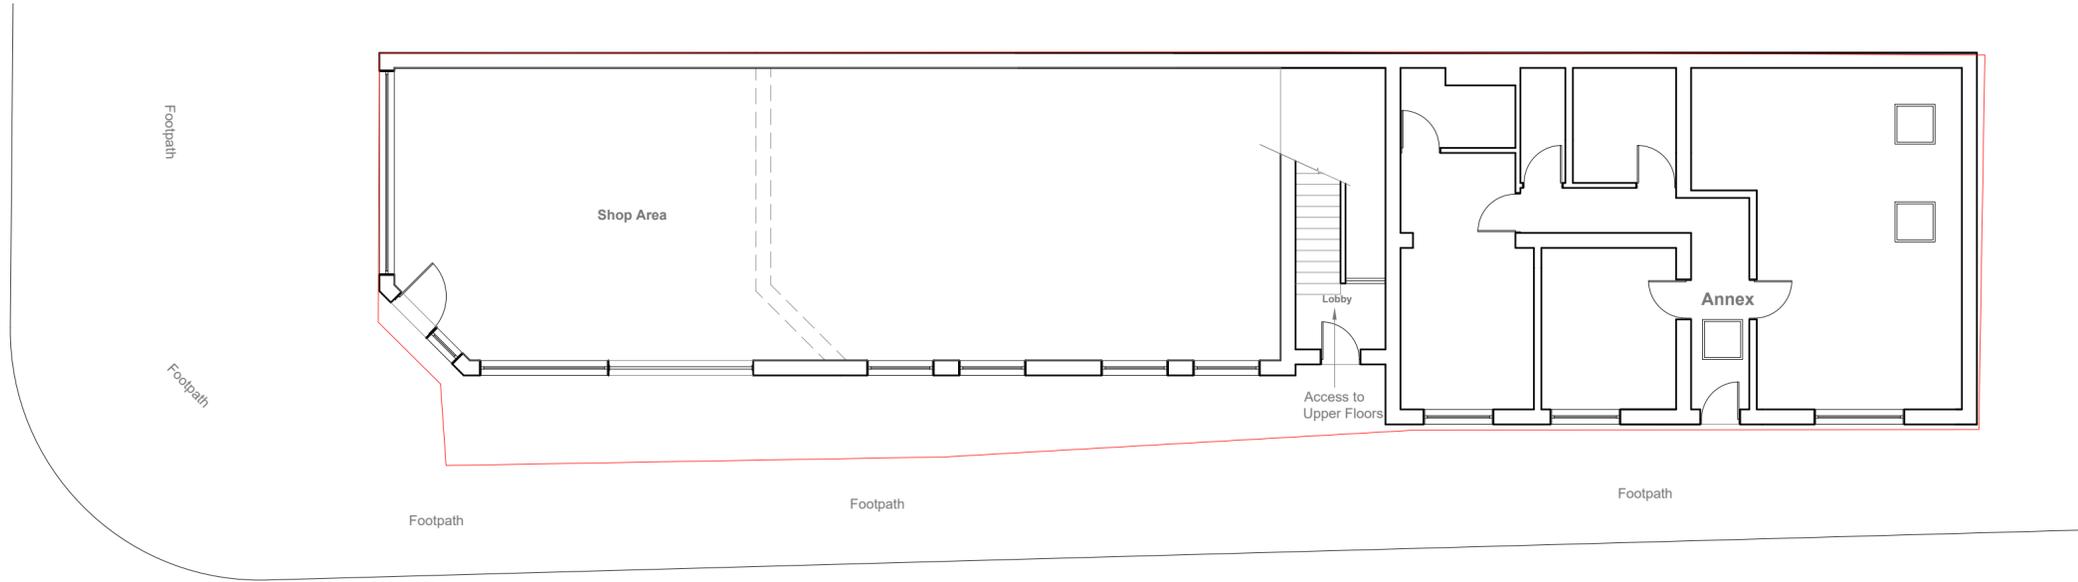

Existing Ground Floor Plan
Scale 1:100



Existing Side Elevation
Scale 1:100

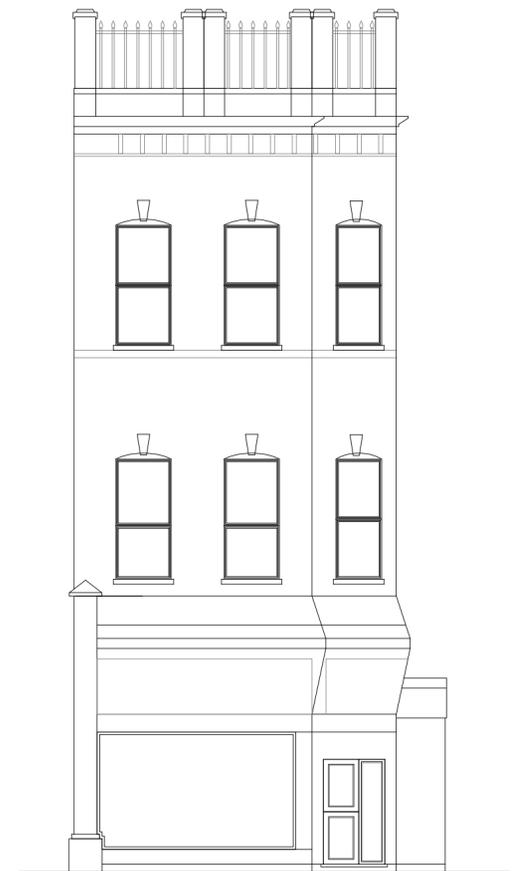

Existing Front Elevation
Scale 1:100




	Project:	2 Cricklewood Broadway London NW2 3HD	Title:	Existing Floor Plan & Elevations	Scale: 1:100@ A2
	Date:	14/10/2022	Drawing No.:	3280 - 01/FP	
	Revision:	A			
		14/10/22			
239 Western Road, Southall, Middx, UB2 5HS Tel: 020 8571 1369 info@multicreation.co.uk					

All work to comply with current building regulations and codes of practice

Do not scale from drawings all dimensions to be checked on site before the start of any work


Proposed External Finish Materials to Match Existing External Finish Materials

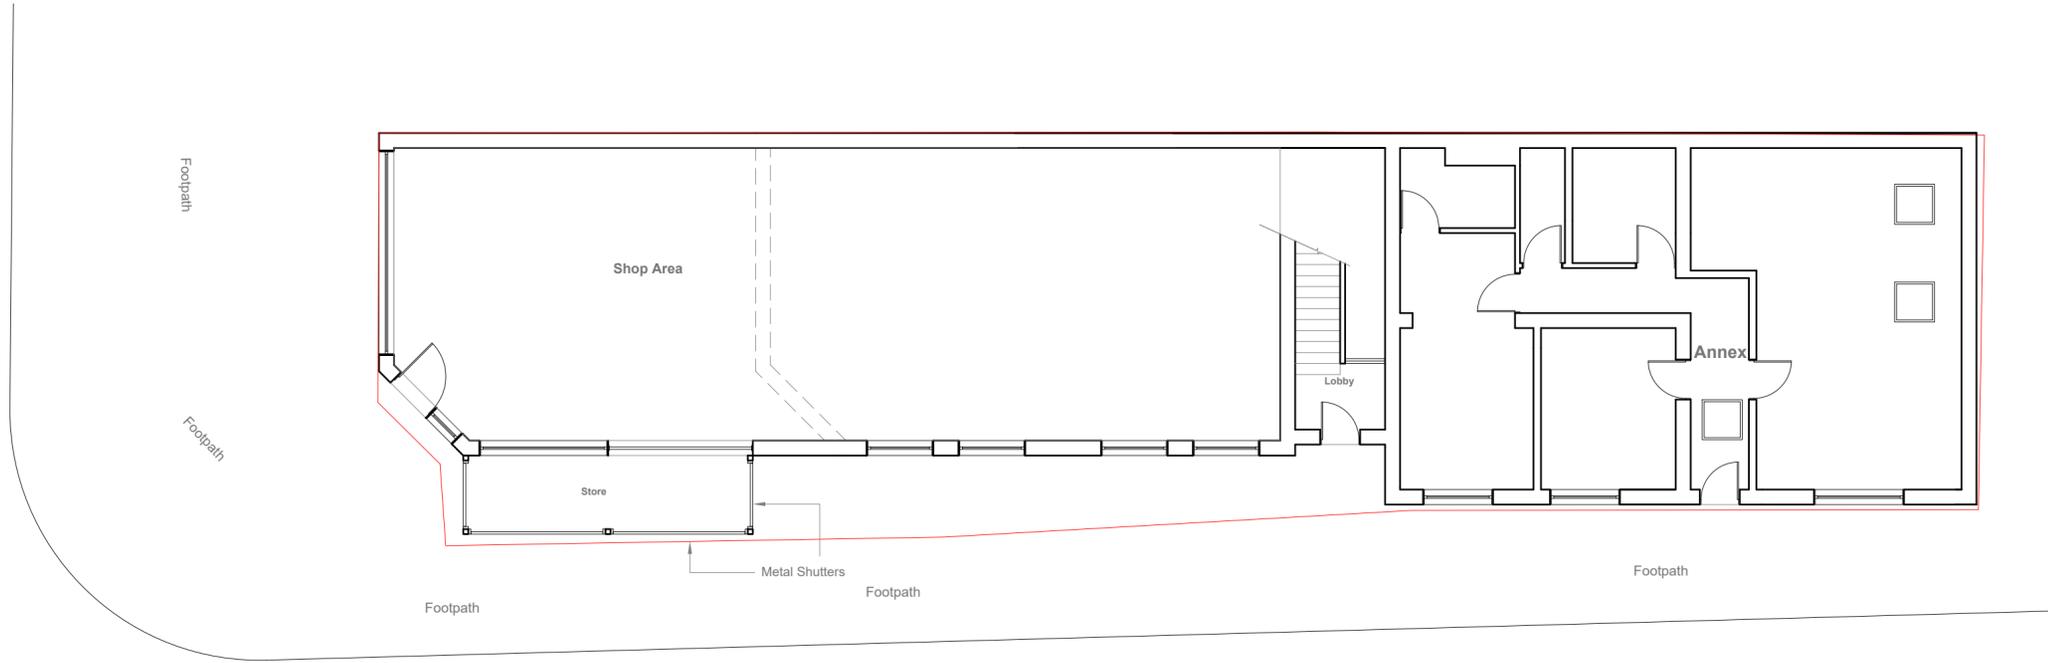

Proposed Ground Floor Plan
Scale 1:100



Proposed Side Elevation
Scale 1:100

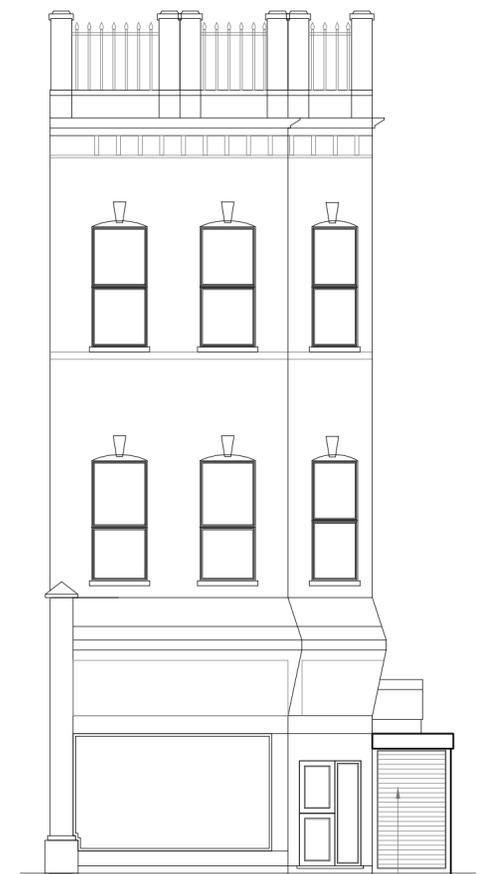

Proposed Front Elevation
Scale 1:100



	Project: 2 Cricklewood Broadway London NW2 3HD	Title: Proposed Elevations	Scale: 1:100 @ A2
			Date: 14/10/2022
			Drawing No.: 3280 - 02/FP
			Revision A 14/10/22
239 Western Road, Southall, Middx, UB2 5HS Tel: 020 8571 1369 info@multicreation.co.uk			