


**KEY**

- 1 ZINC CLAD PLANT SCREEN - RED PIGMENTED ZINC TO MATCH THAT USED ON EXISTING CONSENTED ADJACENT CONSTRUCTION
- 2 ZINC CLAD SERVICE ACCESS GATE - RED PIGMENTED ZINC TO MATCH THAT USED ON EXISTING CONSENTED ADJACENT CONSTRUCTION
- 3 PLATFORM SUPPORTING NEW FAN AND ACCESS GANTRY
- 4 STAIR PRESSURISATION FAN
- 5 STAIR PRESSURISATION DUCTWORK
- 6 RED PIGMENTED ZINC CLAD GATE AND SCREEN - HEIGHT TO MATCH LIFT OVER-RUN
- 7 BLACK PAINTED METAL HANDRAIL
- 8 ACOUSTIC CABINET FAN MODEL S&P 5137835200-CVAT-12000/560N AND ATTENUATOR
- 9 ZINC CLAD LIFT OVER-RUN - RED PIGMENTED ZINC TO MATCH THAT USED ON EXISTING CONSENTED ADJACENT CONSTRUCTION

**NOTE: THE PREVIOUS REVISION OF THIS DRAWING WAS PREPARED BY SMITH CARADOC HODGKINS ARCHITECTS HENCE CHANGE IN FORMAT AND TITLE BLOCK**

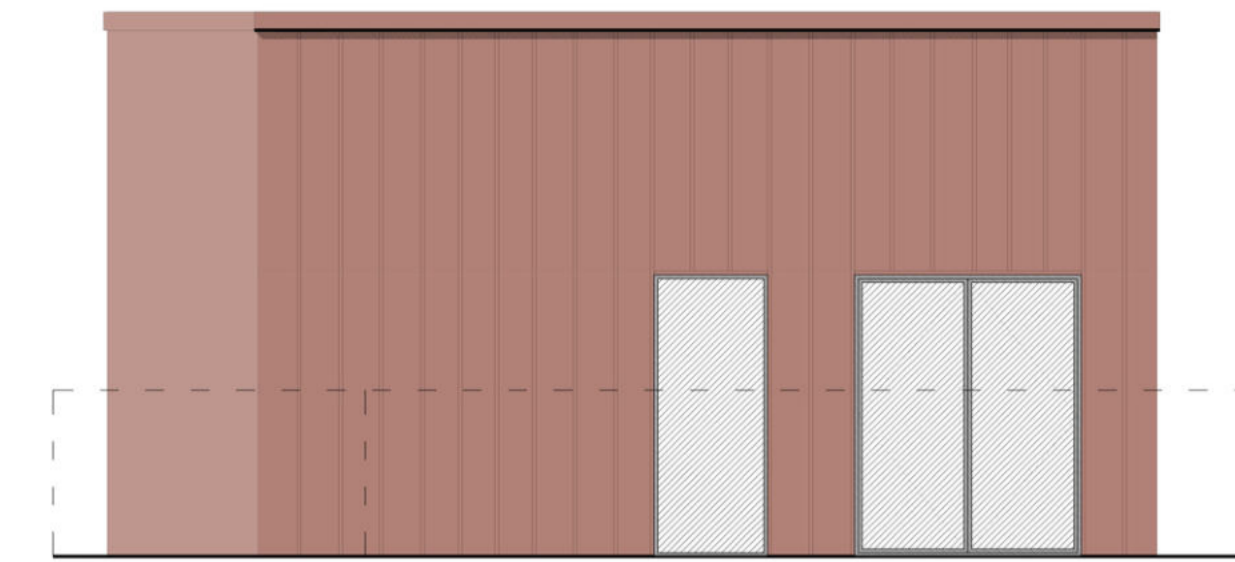

**PROPOSED PART ELEVATION - 7TH FLOOR**

SCALE 1:100@A3

**KEY**

--- EXISTING BUILDING

**NOTE**

- EXISTING BRICKWORK TO BE REPAIRED AND REPOINTED WITH LIME MORTAR.
- INDICATIVE SHOP FRONT DESIGN AND COLOURS. SHOP FRONTS DO NOT FORM PART OF THIS APPLICATION.

DRAWING STATUS  
**PLANNING**

- NOTES:
1. DO NOT SCALE FROM THIS DRAWING.
  2. ALL DIMENSIONS ARE TO BE VERIFIED ON SITE BY THE CONTRACTOR.
  3. ANY DISCREPANCY FOUND BETWEEN THIS DRAWING AND ANY OTHER DOCUMENTS MUST BE REPORTED IMMEDIATELY TO THE CONTRACT ADMINISTRATOR.
  4. REMOVE THIS DRAWING FROM CURRENCY WHEN A REVISED DRAWING IS ISSUED.
  5. COPYRIGHT OF THIS DRAWING REMAINS WITH SCH ARCHITECTS.
  6. THIS DRAWING IS TO BE READ IN CONJUNCTION WITH THE EMPLOYER'S AND CONSULTANT'S PROJECT DOCUMENTS.

**A1**

- C 24/09/22 ROOF PLANT SCREEN ADDED
- B 16/11/16 ISSUED FOR PLANNING
- A 30/08/16 ISSUED FOR PLANNING (H&D)

**HA**  
HODGES ARCHITECTS LTD

T: 07932 376 008  
E: MAIL@HODGESARCHITECTS.CO.UK  
W: WWW.HODGESARCHITECTS.CO.UK

CLIENT  
HATTON GARDEN PROPERTIES LTD

PROJECT  
72-80+82 LEATHER LANE LONDON, EC1N 7TR

SCALE 1:50@A1 / 1:100@A3 DATE 11/05/22  
DRAWN NH CHKD SH

DRAWING TITLE  
PROPOSED FRONT / WEST ELEVATION

PROJECT NO. 723 DRAWING NO. A115 REV. C

4  
FFL 31.00

3  
FFL 28.39

2  
FFL 25.76

1  
FFL 23.04

G  
FFL 19.72



**THE CLOCKHOUSE PUB UNALTERED**

MAIN ENTRANCE  
DOWN TO BASEMENT  
**72-80 LEATHER LANE**

INDICATIVE RETAIL ENTRANCES

**PROPOSED FRONT ELEVATION**

SCALE 1:100@A3

SCALE 1:100 @A3

