


SCALE 1:100 @A3

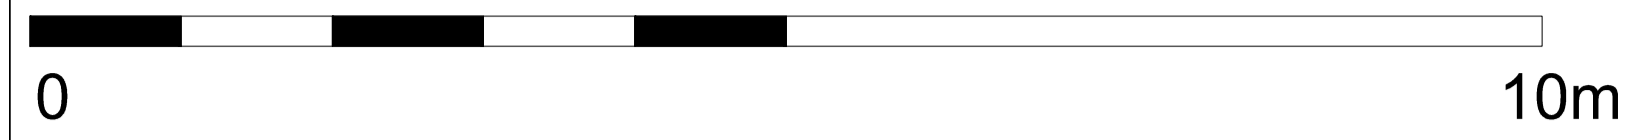

KEY

--- EXISTING BUILDING

NOTE

- EXISTING BRICKWORK TO BE REPAIRED AND REPOINTED WITH LIME MORTAR.

7
▲ FFL 40.00

U6
▲ FFL 37.25

U5
▲ FFL 34.56

U4
▲ FFL 32.01

U3
▲ FFL 29.36

U2
▲ FFL 26.74

U1
▲ FFL 24.09

UG
▲ FFL 21.46

RED PIGMENTED ZINC CLADDING WITH STANDING SEAM

EX. WINDOW

43.59

41.10

39.34

52-70
LEATHER LANE

MISSING CORNER OF EXISTING BRICKWORK INFILLED

6
▲ FFL 36.35

5
▲ FFL 33.65

4
▲ FFL 31.00

3
▲ FFL 28.39

2
▲ FFL 25.76

1
▲ FFL 23.04

G
▲ FFL 19.72

PROPOSED NORTH ELEVATION

SCALE 1:100 / A3

1

**THE CLOCKHOUSE PUB
UNALTERED**

DRAWING STATUS
PLANNING

- NOTES:
- DO NOT SCALE FROM THIS DRAWING.
 - ALL DIMENSIONS ARE TO BE VERIFIED ON SITE BY THE CONTRACTOR.
 - ANY DISCREPANCY FOUND BETWEEN THIS DRAWING AND ANY OTHER DOCUMENTS MUST BE REPORTED IMMEDIATELY TO THE CONTRACT ADMINISTRATOR.
 - REMOVE THIS DRAWING FROM CURRENCY WHEN A REVISED DRAWING IS ISSUED.
 - COPYRIGHT OF THIS DRAWING REMAINS WITH SCH ARCHITECTS.
 - THIS DRAWING IS TO BE READ IN CONJUNCTION WITH THE EMPLOYER'S AND CONSULTANT'S PROJECT DOCUMENTS.

A3

B 16/11/16 ISSUED FOR PLANNING
A 30/08/16 ISSUED FOR PLANNING (H&D)

SMITH CARADOC-HODGKINS
ARCHITECTS

23 WEXNER BUILDING
2 STRYPE STREET
LONDON E1 7LF
TEL . 020 7377 8710
FAX . 020 7377 9757
email . mail@sch-architects.com
www.sch-architects.com

ARCHITECTS ■ DESIGNERS

CLIENT
**HATTON GARDEN
PROPERTIES LTD**

PROJECT
**72 - 80 + 82 LEATHER LANE
LONDON, EC1N 7TR**

SCALE 1:50 @A1 / 1:100@A3 DATE 20/04/2016

DRAWN VP CHK'D DS

DRAWING TITLE
**PROPOSED
NORTH ELEVATION
- HATTON WALL**

PROJECT NO. 723 DRAWING NO. A116 REV. B