


1 PROPOSED SECOND FLOOR PLAN
1:50

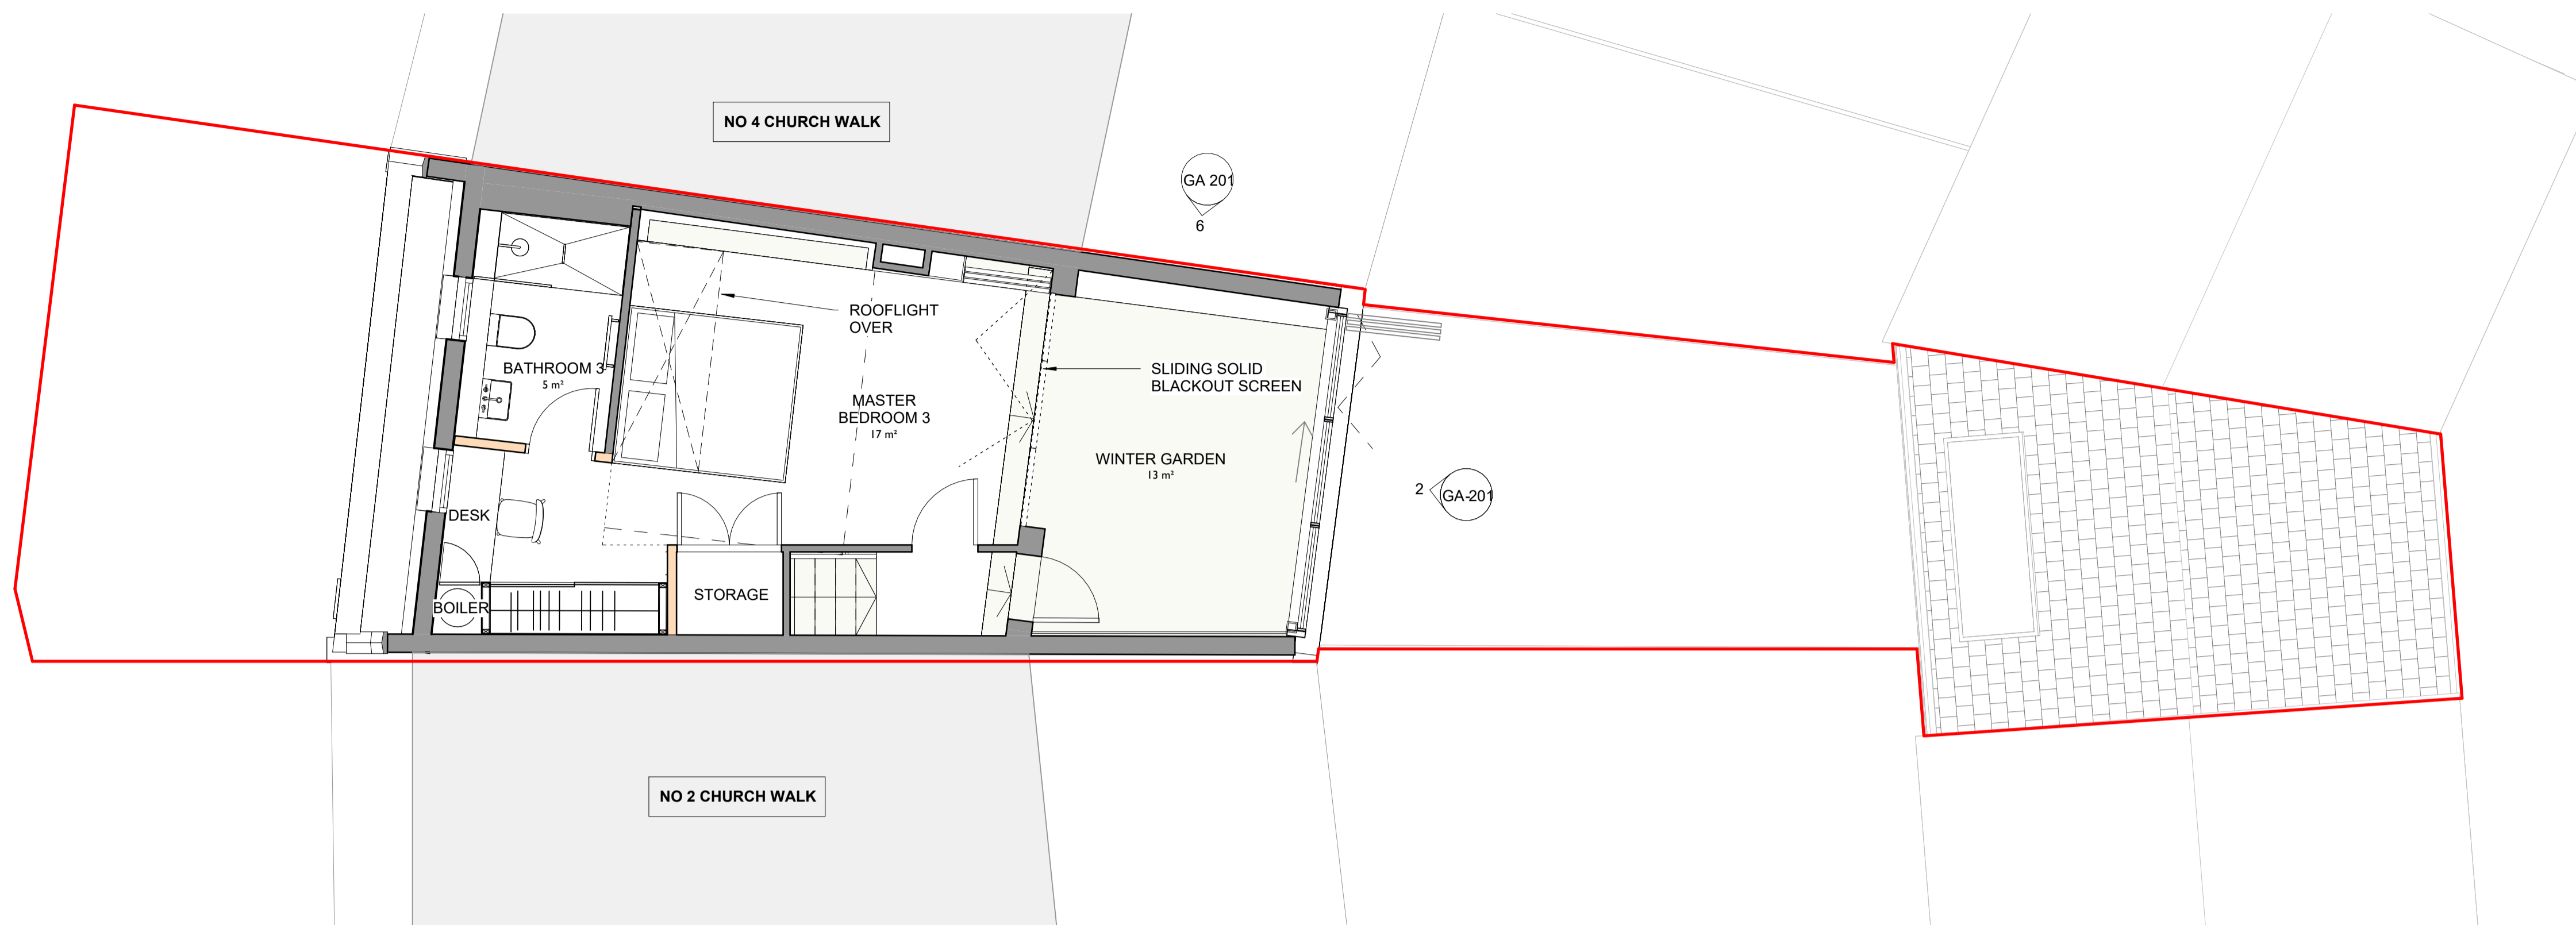

KEY
 EXISTING WALL
 NEW WALL

2 PROPOSED ROOF PLAN
1:50




KEY
 EXISTING WALL
 NEW WALL

LINEWORKS
ARCHITECTS

A Unit 1, 26 Ewe Close, London N7 9TL
T 07973 629 252
W www.lineworksarchitects.co.uk

Drawings Notes:

This drawing is intended for the purpose indicated in the status box only. Scale from this drawing for planning purposes only. All dimensions shown should be checked on site and discrepancies verified with the architect. This drawing must be read in conjunction with the relevant details and specifications shown.

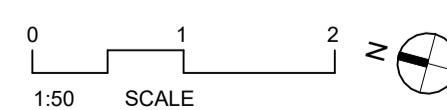

Rev	Date	Note	CHKD
P0	06.07.2022	PLANNING	RH
P1	17.10.2022	PLANNING	RH
		- GLASS LINK IN REAR GARDEN OMITTED	
		- AMOUNT OF GLASS ROOF TO TERRACE REDUCED	
		- RETRACTABLE AWNING TO ROOF TERRACE OMITTED	

Drawing Status:
PLANNING

Drawing Title:
PROPOSED SECOND FLOOR AND ROOF PLANS

Client:
MR & MRS KARLSSON

Drawing Reference:
3521 GA 102 P1

Project No. Drawing Number Revision
3521 GA 102 P1

Scale @A1: 1:50 Drawn By: RH Checked By: RH 10/06/22

Project Title:
3 CHURCH WALK, N6 6QY