


**1 PROPOSED NORTH ELEVATION**  
1:50




**2 PROPOSED SOUTH ELEVATION**  
1:50




**3 PROPOSED NORTH GARAGE ELEVATION**  
1:50

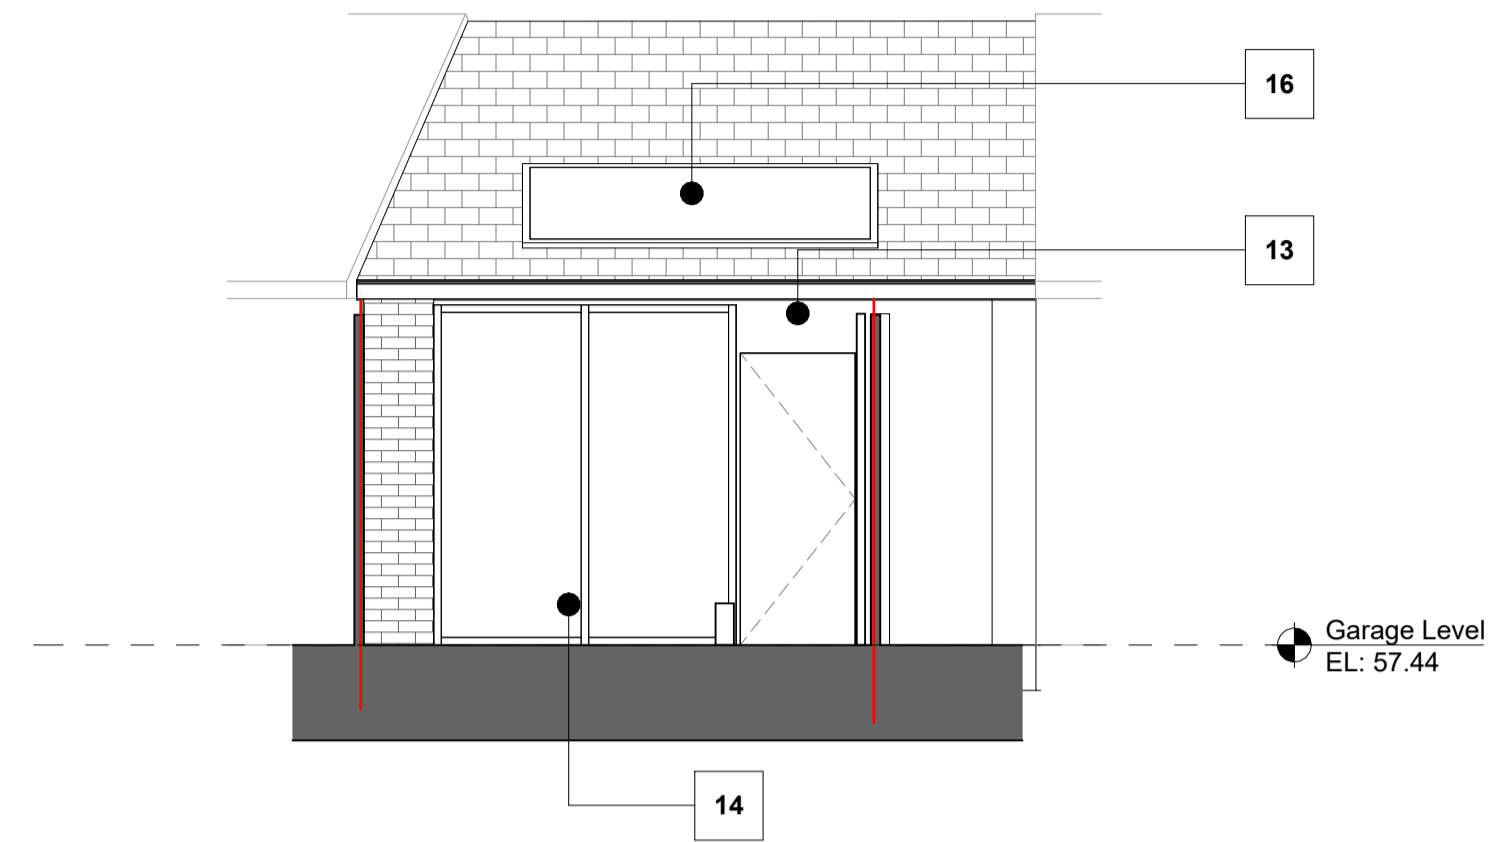


**4 PROPOSED SOUTH GARAGE ELEVATION**  
1:50

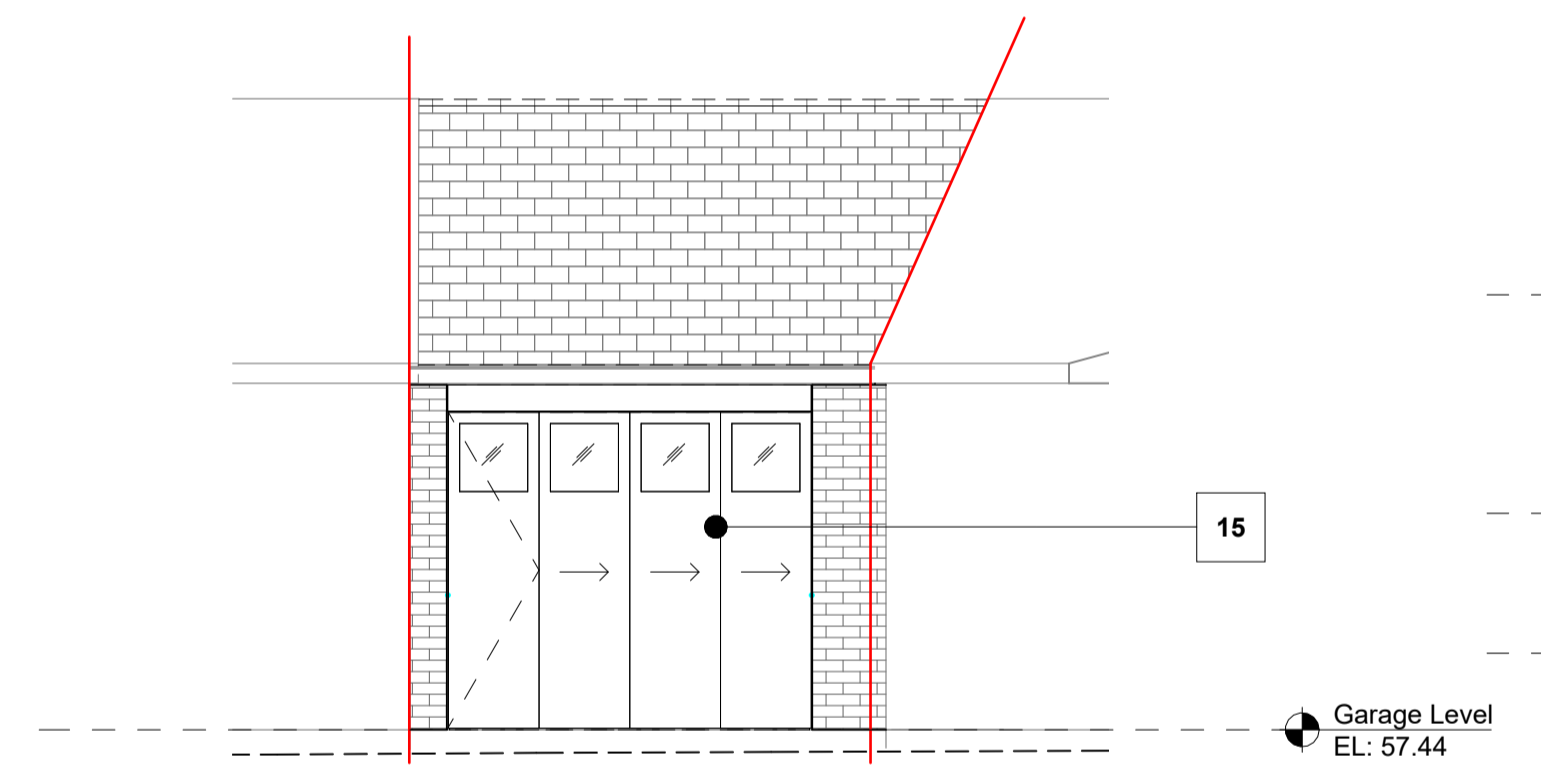

**6 SECOND FLOOR TERRACE SIDE ELEVATION**  
1:50

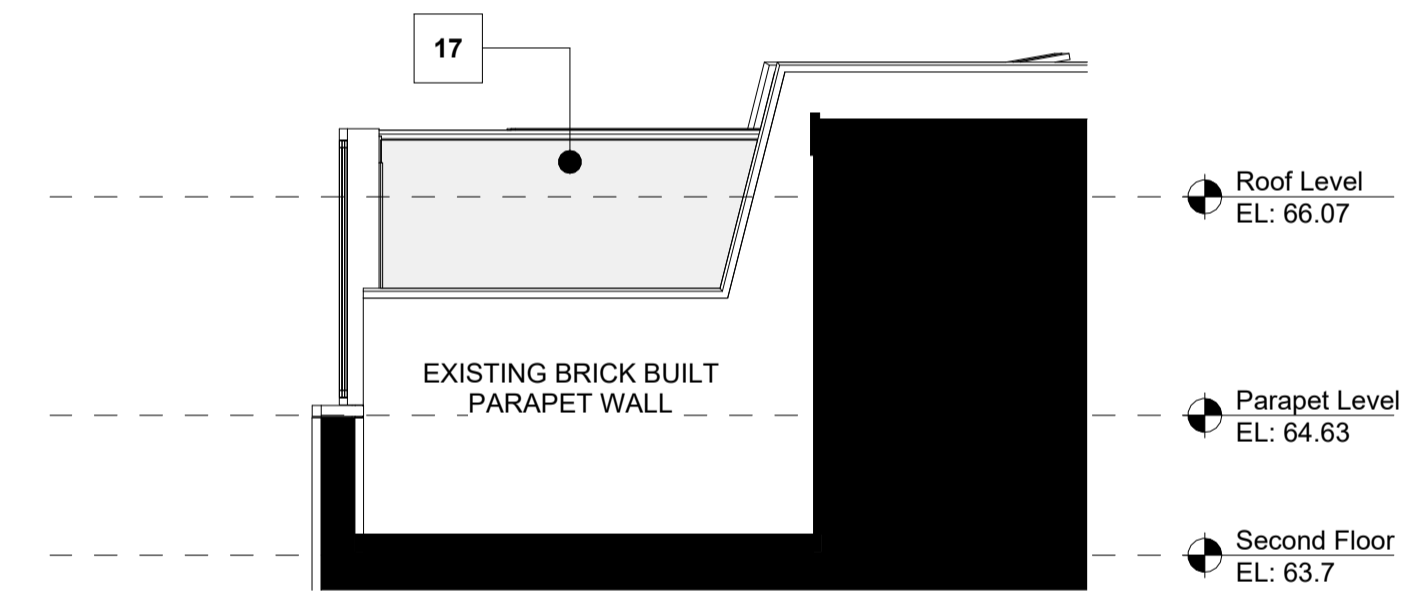

**5 PROPOSED GLAZED LINK ELEVATION**  
1:50

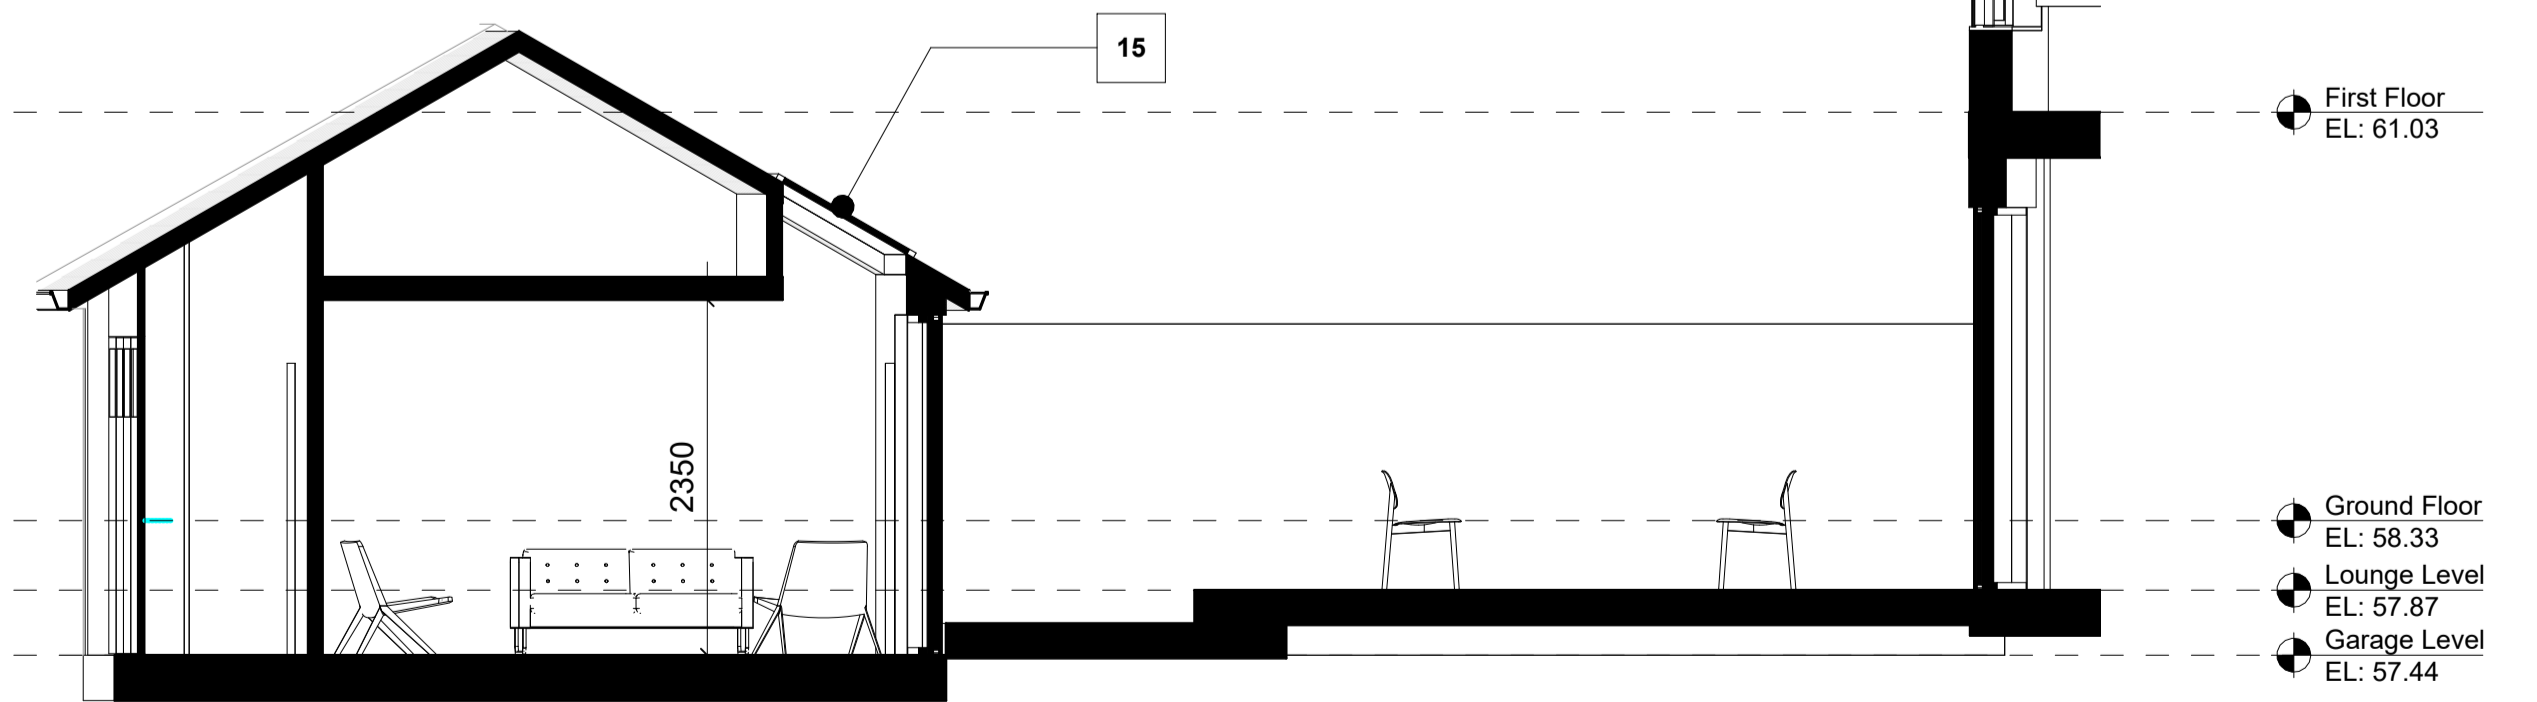


**PROPOSED MATERIALS KEY**

- 1] BROWN BRICKWORK
- 2] WHITE FINISHED RENDER
- 3] GREY ALUMINIUM FRAME WINDOW/DOOR
- 4] GREY ALUMINIUM FRAME BIFOLD DOOR
- 5] BROWN ALUMINIUM FRAME WINDOW
- 6] WHITE PAINTED HORIZONTAL UPVC CLADDING
- 7] PRE-CAST COPING STONES
- 8] RETRACTABLE AWNING
- 9] SLATE ROOF TILES
- 10] LEAD FLASHING
- 11] WHITE PAINTED GARAGE DOOR
- 12] GREY PAINTED ALUMINIUM FRAME
- 13] STRUCTURAL GLASS LINK [OMITTED]
- 14] GREY ALUMINIUM FRAME SLIDING / BI-FOLD DOORS
- 15] GREY PAINTED GARAGE DOORS
- 16] FIXED GLASS ROOFLIGHT
- 17] OBSCURE GLAZING (TRANSLUCENT GLASS)

**Drawings Notes:**

This drawing is intended for the purpose indicated in the status box only. Scale from this drawing for planning purposes only. All dimensions shown should be checked on site and discrepancies verified with the architect. This drawing must be read in conjunction with the relevant details and specifications shown.

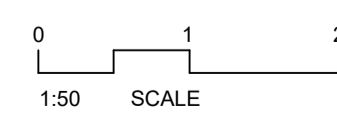

Rev	Date	Note	CHKD
P0	06.07.2022	PLANNING	RH
P1	17.10.2022	PLANNING	RH
		- GLASS LINK IN REAR GARDEN OMITTED	
		- AMOUNT OF GLASS ROOF TO TERRACE REDUCED	
		- RETRACTABLE AWNING TO ROOF TERRACE OMITTED	

**Drawing Status:**

PLANNING

**Drawing Title:**

PROPOSED ELEVATIONS

**Client:**

MR & MRS KARLSSON

**Drawing Reference:**

3521 GA 201 P1

Project No. Drawing Number Revision

Scale @A1: 1:50 Drawn By: RH Checked By: RH 10/06/22

Project Title:

3 CHURCH WALK, N6 6QY