




EXISTING CELLAR FLOOR PLAN 1:100

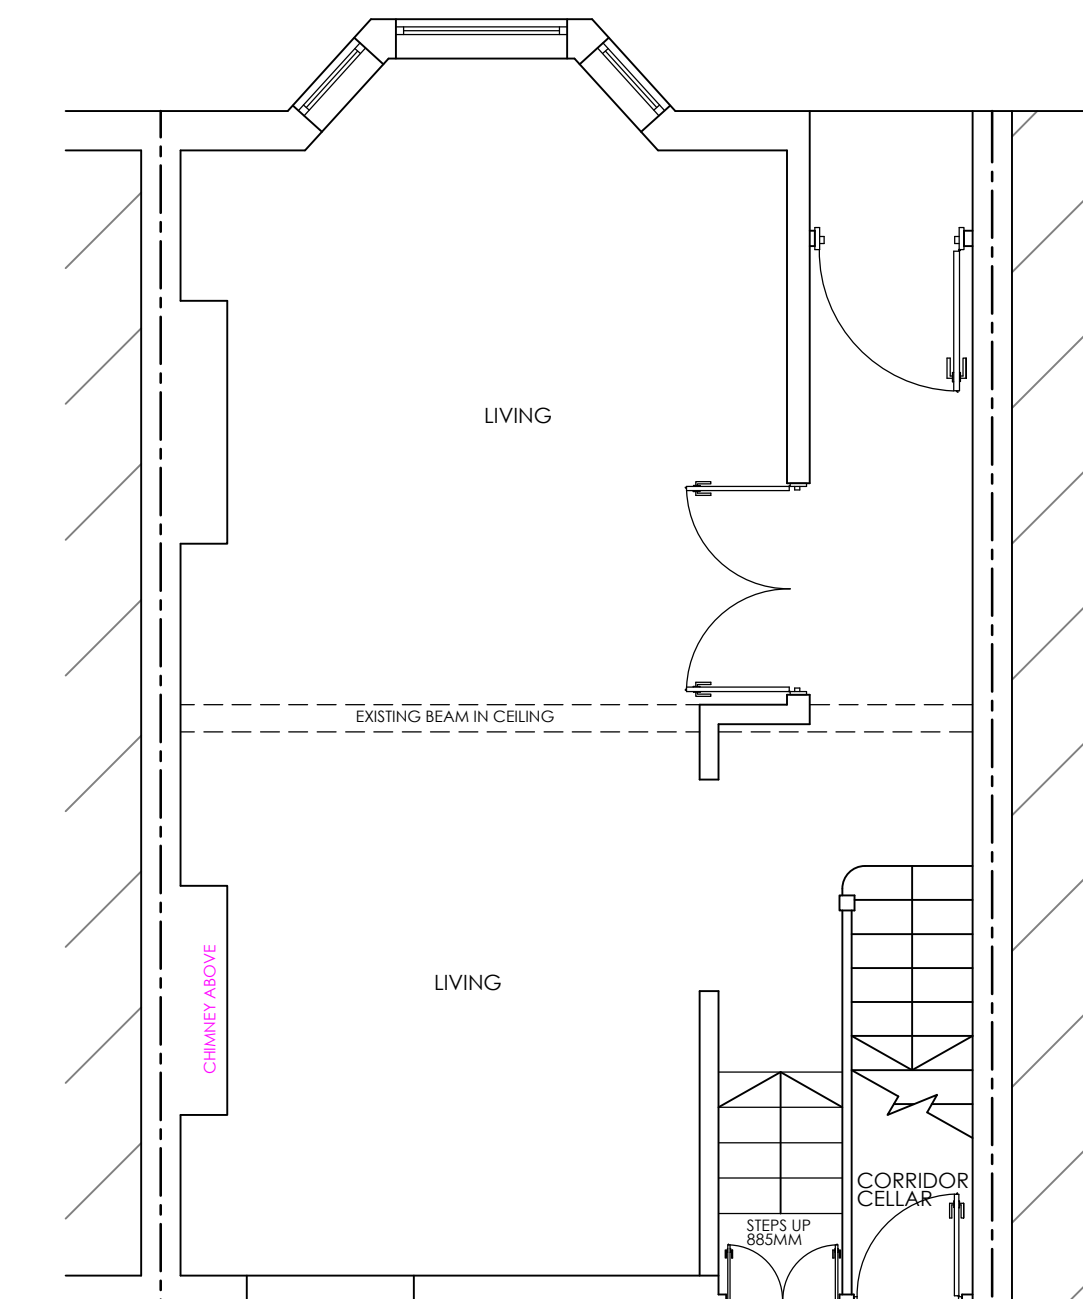


EXISTING GROUND FLOOR PLAN 1:50

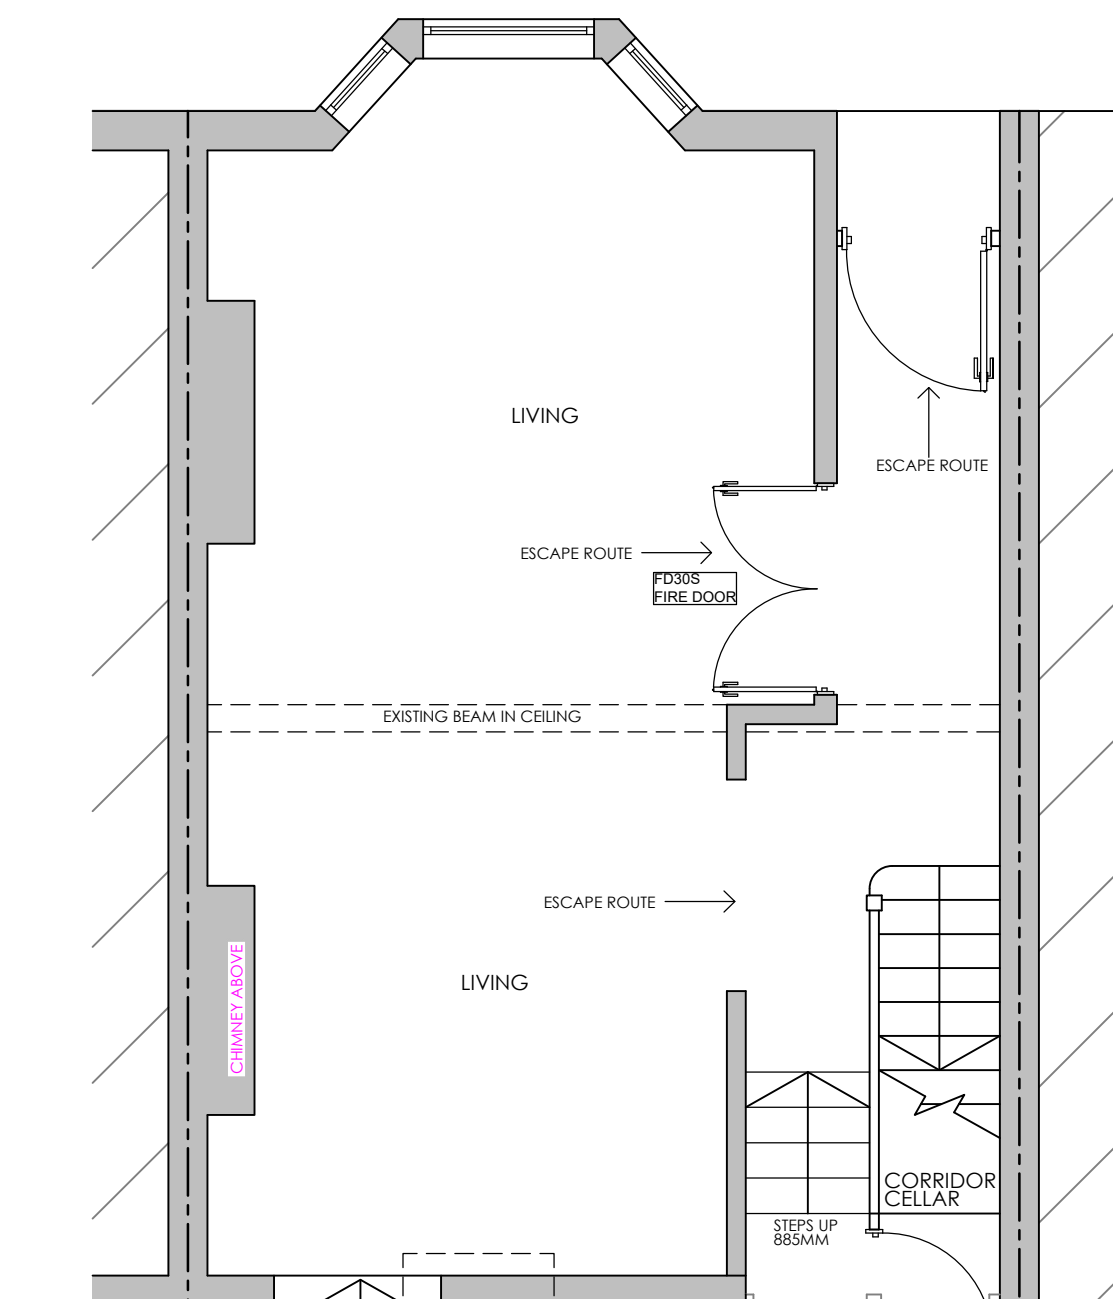


EXISTING ROOF PLAN 1:100

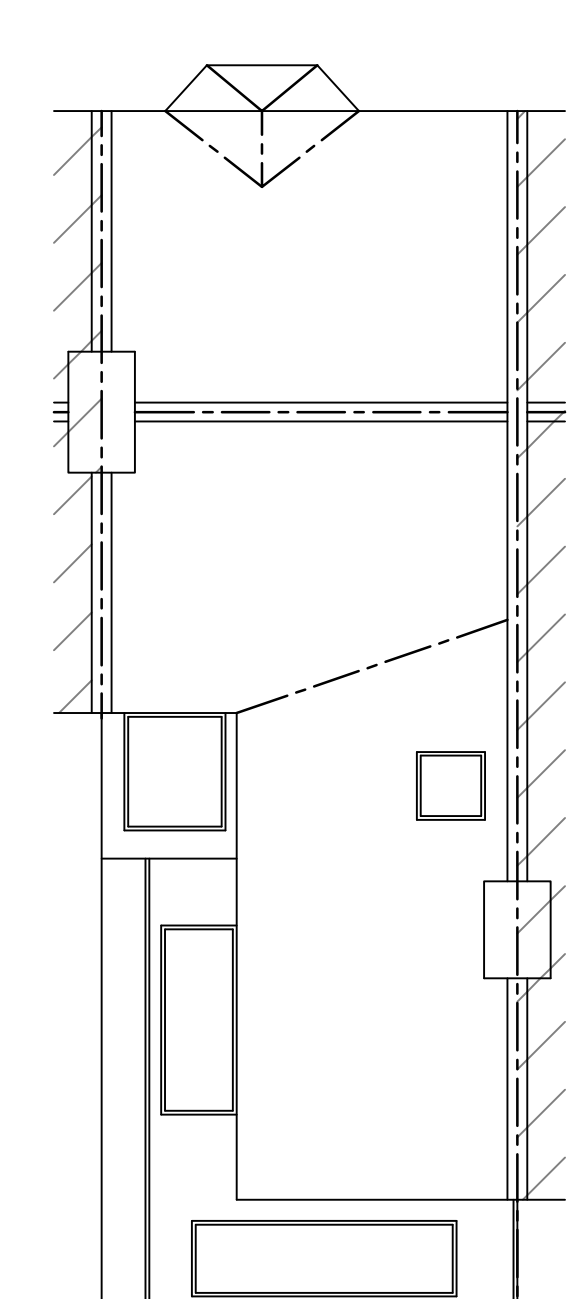


PROPOSED ROOF PLAN 1:100

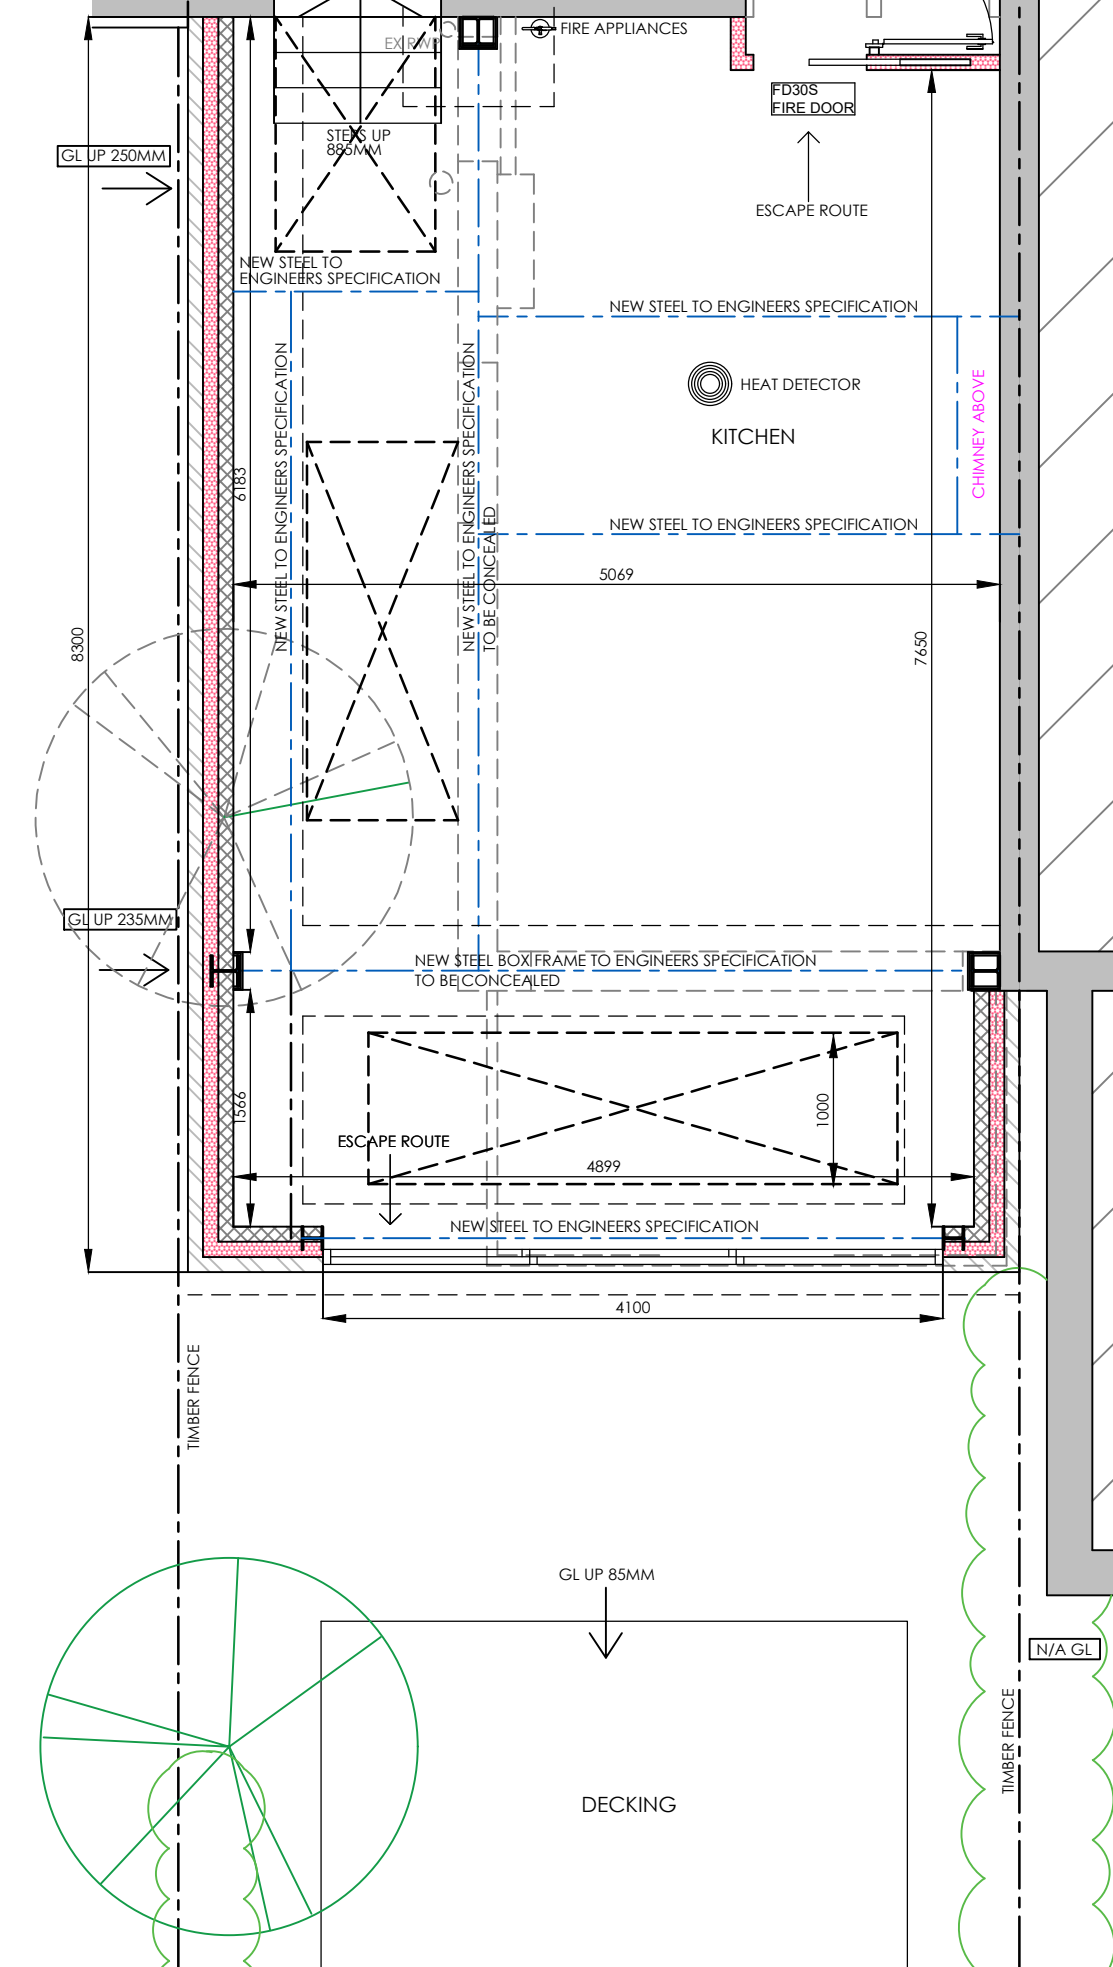


PROPOSED GROUND FLOOR PLAN 1:50

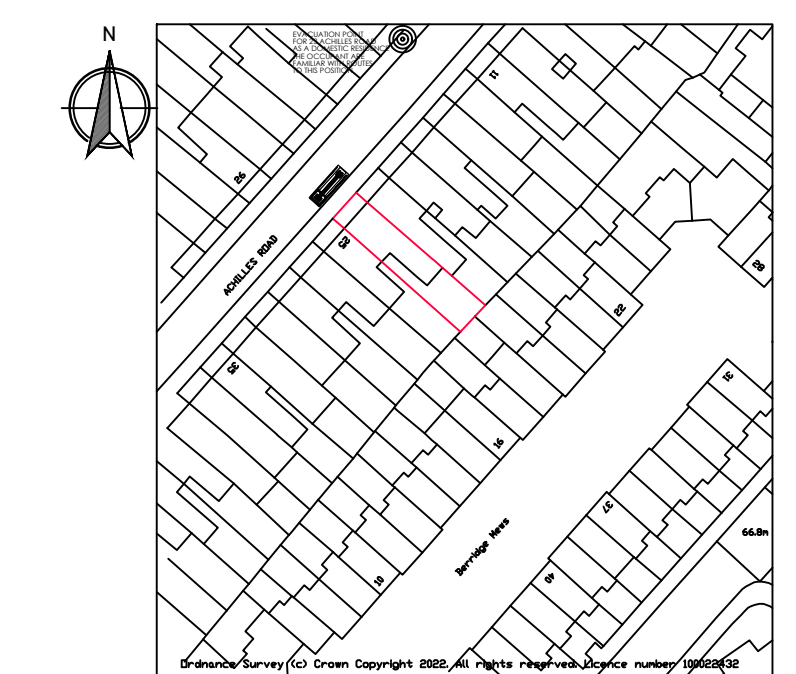

SITE LOCATION PLAN 1:1250

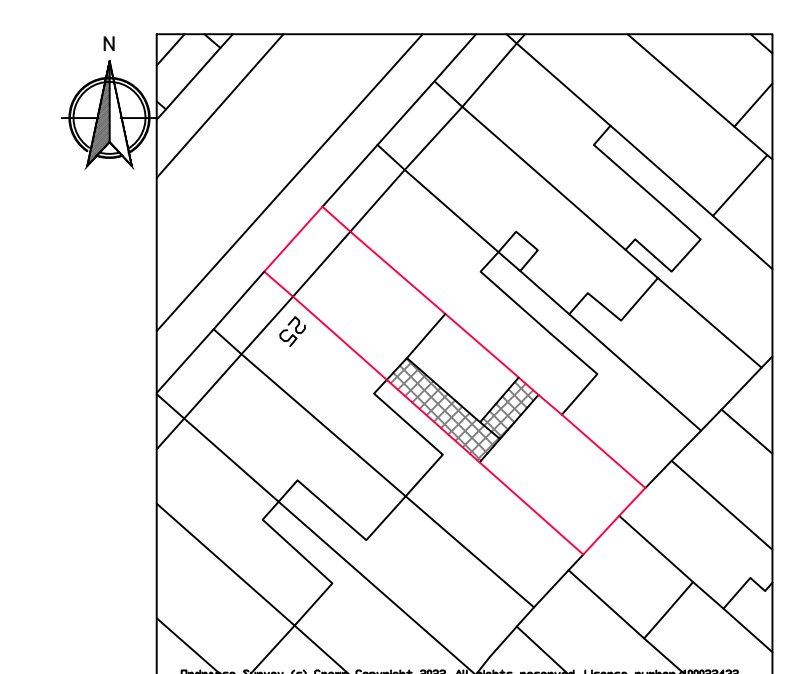

BLOCK PLAN 1:500

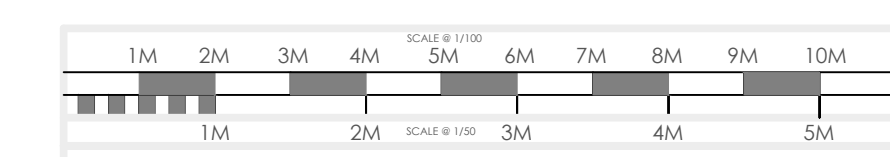

- KITCHEN EXTENSIONS
- LOFT CONVERSIONS
- REFURBISHMENTS

REVISION:  
 REV A - CLIENT AMENDMENTS - 27/05/22  
 REV B - CLIENT AMENDMENTS - 27/05/22  
 REV C - CLIENT AMENDMENTS - 24/06/22  
 REV D - CLIENT AMENDMENTS - 30/06/22  
 REV E - PLANNING SUBMISSION - 08/07/22  
 REV F - PLANNING AMENDMENT - 12/10/22

DRAWING: EXISTING AND PROPOSED FLOOR PLANS	
DATE: MAY 22	PROJECT: PROPOSED SINGLE STOREY REAR EXTENSION
SCALE @ A1: VARIES	CLIENT: MR T. KETTLE
DRAWING No. P22-31.1	CLIENT ADDRESS: 23 ACHILLES ROAD LONDON NW6 1DZ

ALL PLANS TO BE CHECKED BY CONTRACTOR FOR ACCURACY AND DIMENSIONS BEFORE WORK ON SITE. ANY QUERIES MUST BE REFERRED TO DESIGNER AND DRAWINGS SHOULD BE CORRECTED IMMEDIATELY AND TO BE REISSUED IMMEDIATELY FOR THE SITE. ANY AMENDMENTS TO THE DRAWINGS AND BUILDING WORKS MUST BE APPROVED BY ALL DESIGNERS LOCAL AUTHORITY APPROVAL MUST BE OBTAINED AND AT CLIENTS OWN RISK. THE DRAWINGS REMAIN THE PROPERTY OF THE DESIGNER AND WILL BE SUPPLIED ON A NON-RENTAL BASIS. THE DESIGNER WILL NOT BE RESPONSIBLE FOR ANY DAMAGE TO THE DRAWINGS OR FOR ANY LOSS OF DATA. 

