


1 Railing Elevation
1:10 @ A3



2 Railing Section
1:10 @ A3

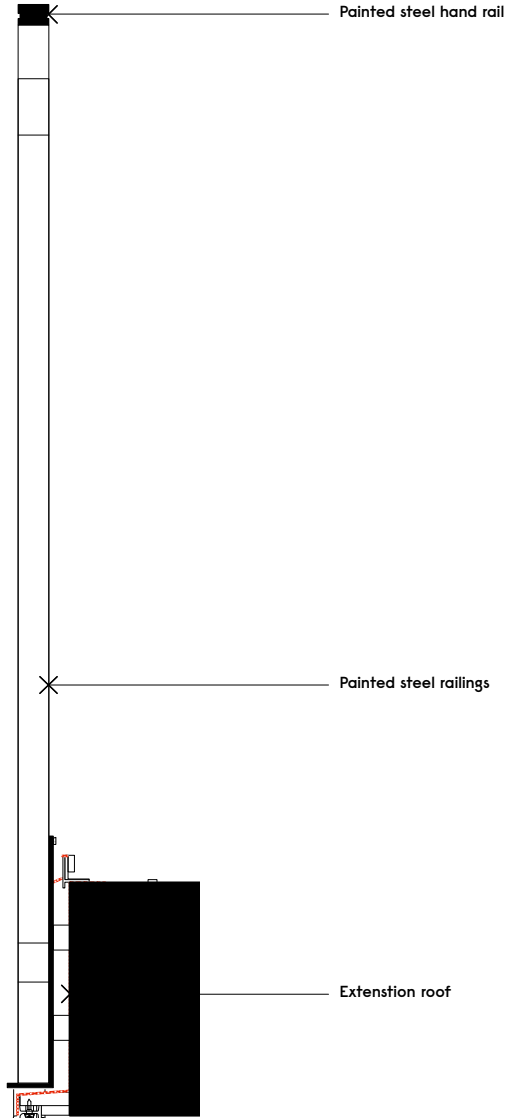

Notes


-

Revision Date Description


Gundry + Ducker
Gundry & Ducker Architecture Ltd
3 Garrick Street
London WC2E 9BF
t +44(0)203 417 4895
info@gundryducker.com

Project	3 Rothwell Street, London NW1 8YH		
Drawing title	Proposed Extension Railing		
Scale	As Shown @ A3	Drwg. No.	Rev
Date	06/2021	405_PROP_14	
Status	PLANNING		

Do not scale. All dimensions to be confirmed on site.
Information contained in this drawing is the sole copyright of the designer
and is not to be reproduced without permission.

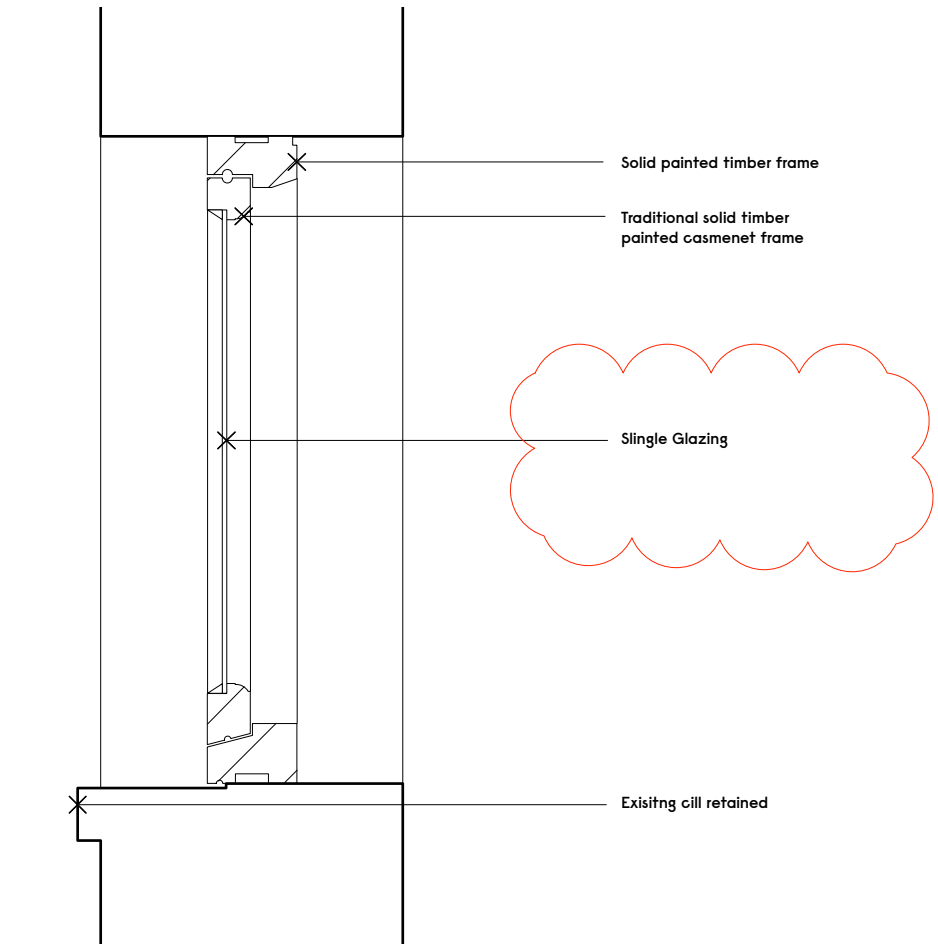

1 Section
1:10 @ A3

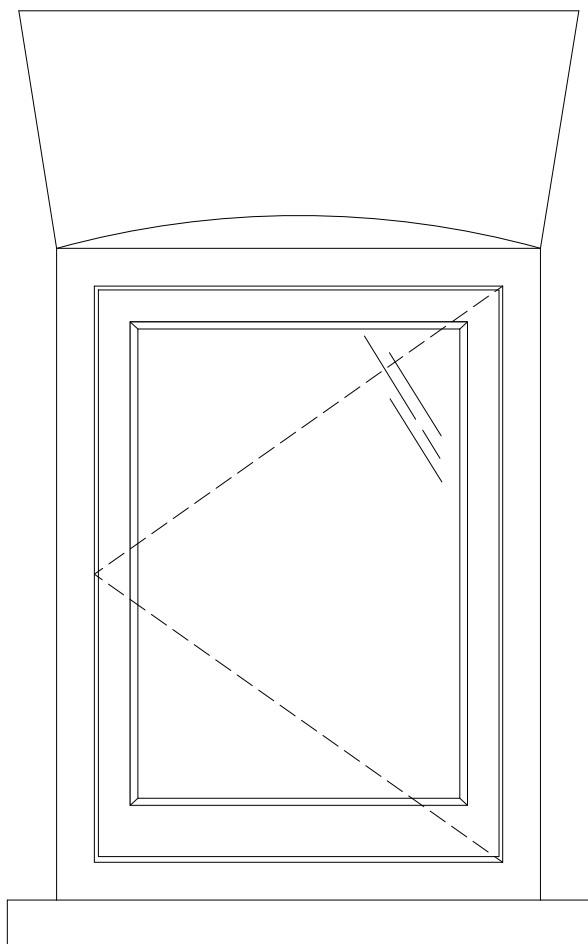

2 Exterior Elevation
1:10 @ A3




Notes
-

Revision	Date	Description
A	15/06/21	Revised glazing note


Gundry + Ducker
Gundry & Ducker Architecture Ltd
3 Garrick Street
London WC2E 9BF
t +44(0)203 417 4895
info@gundryducker.com

Do not scale. All dimensions to be confirmed on site.
Information contained in this drawing is the sole copyright of the designer
and is not to be reproduced without permission.


Project	3 Rothwell Street, London NW1 8YH		
Drawing title	Proposed Third Floor Casement Window		
Scale	As Shown @ A3	Drwg. No.	Rev
Date	04/2021	405_PROP_13	A
Status	PLANNING		

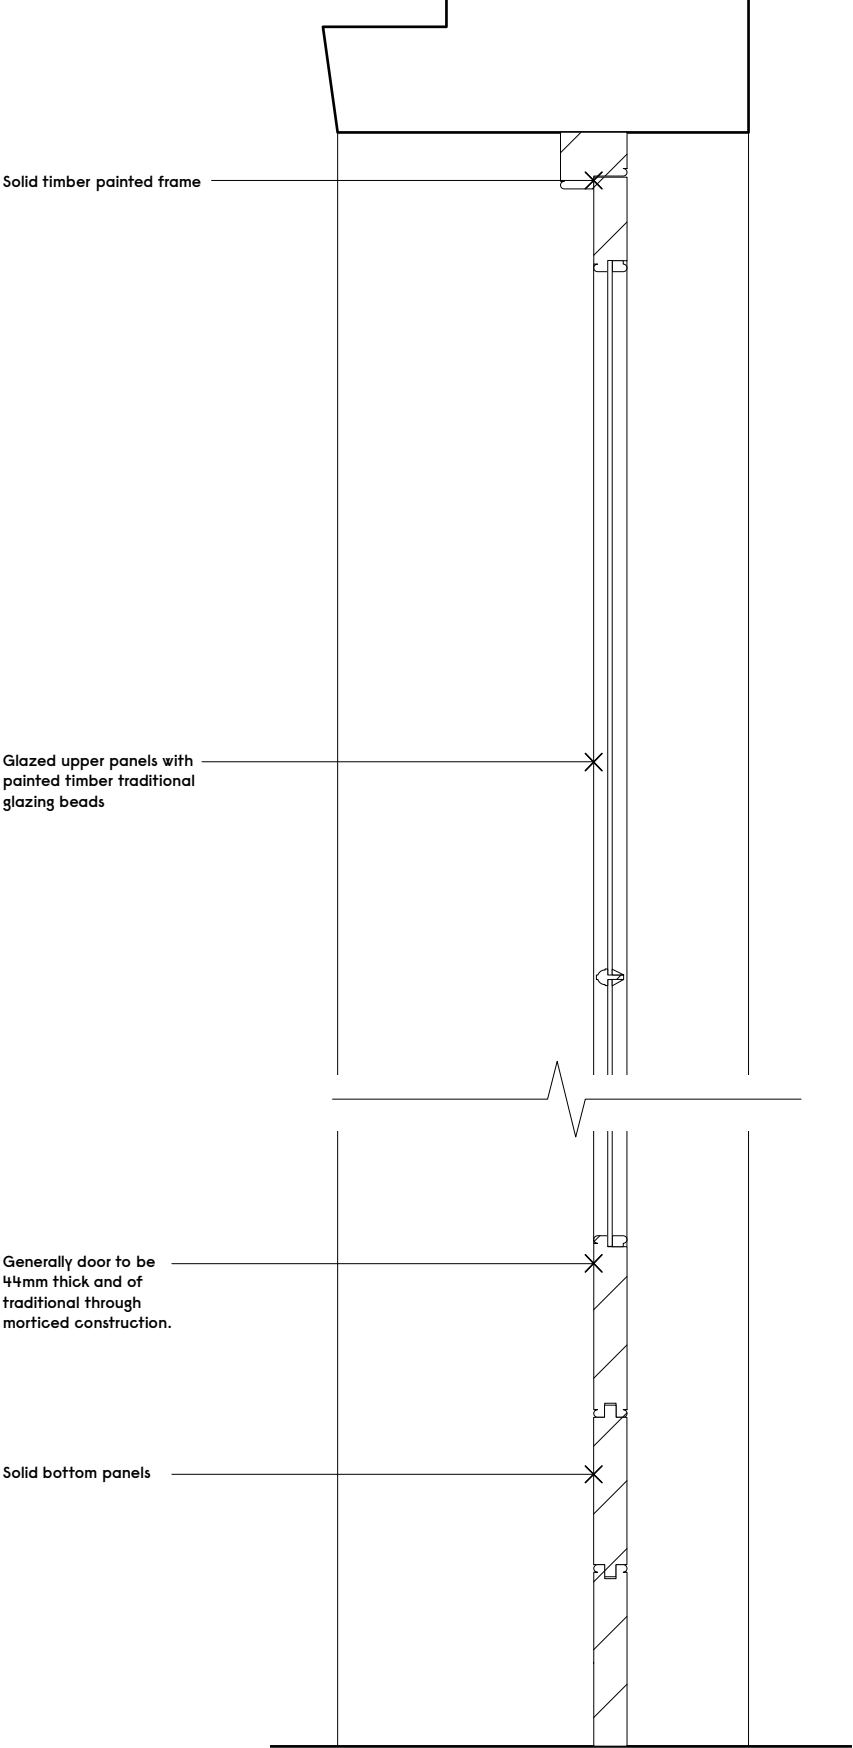

1 Section
1:10 @ A3

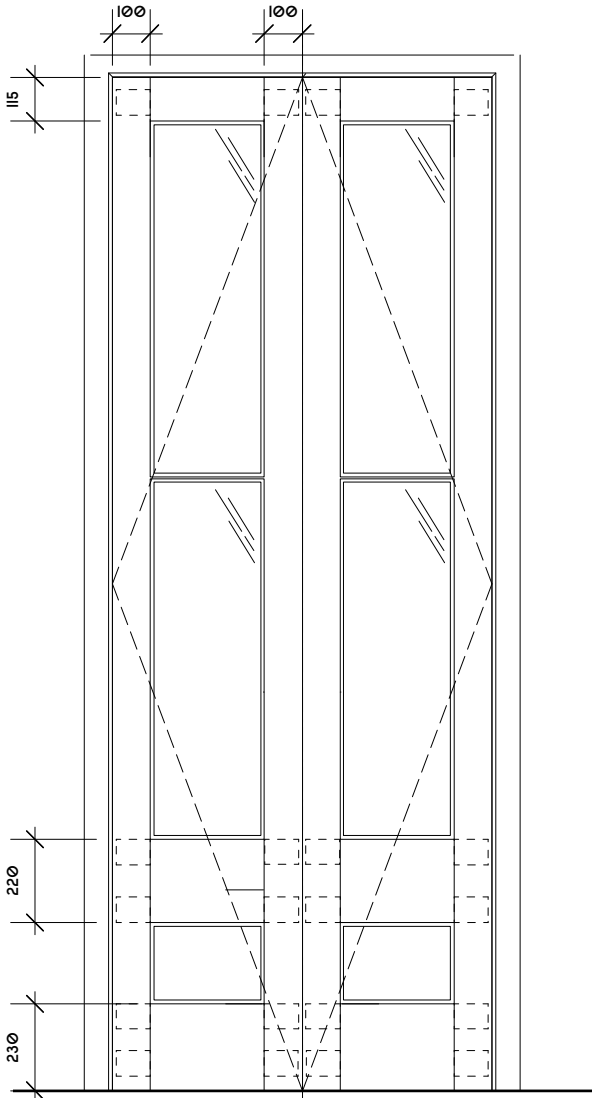

2 Exterior Elevation
1:20 @ A3

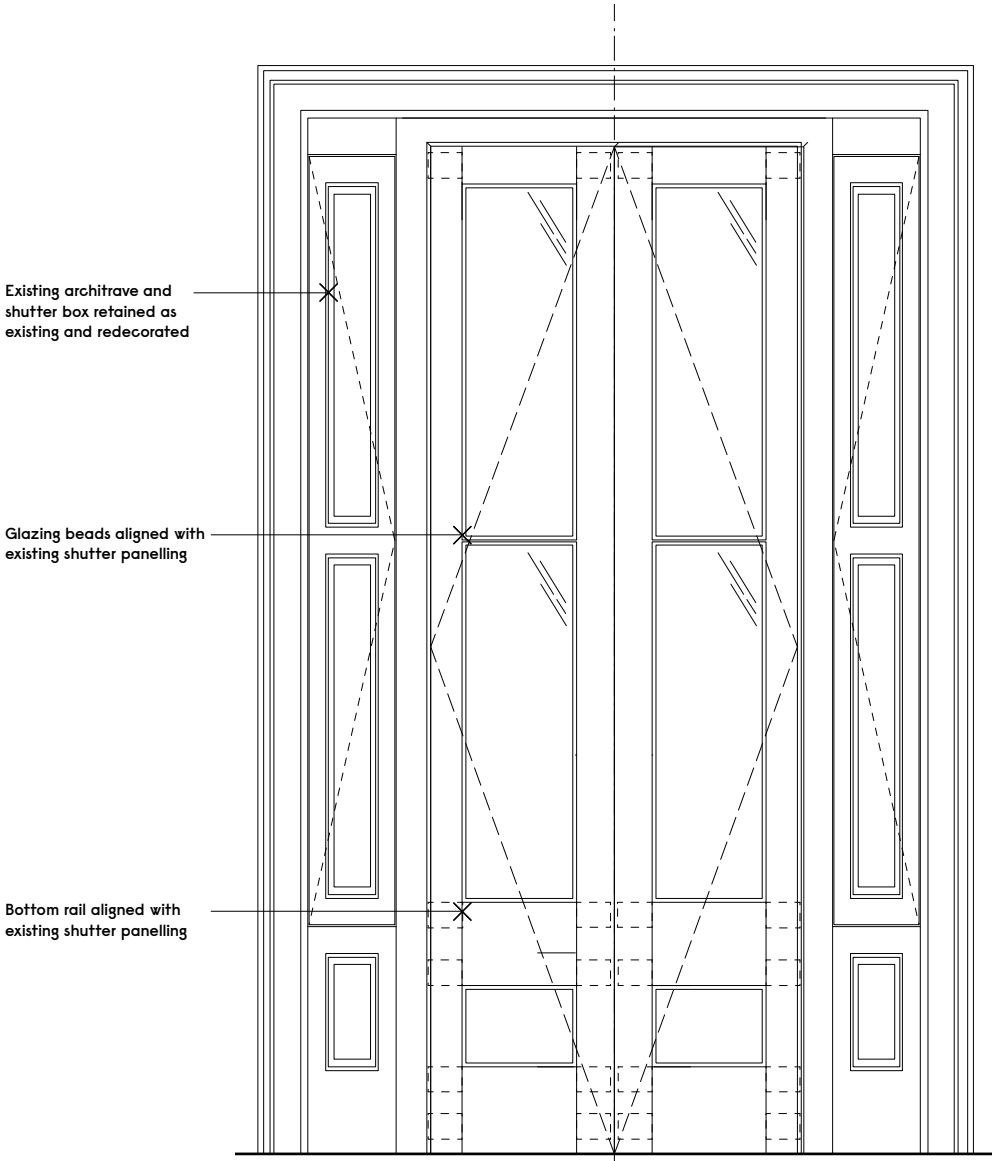

5 Interior Elevation
1:20 @ A3






Notes

Revision Date Description

Gundry + Ducker
Gundry & Ducker Architecture Ltd
3 Garrick Street
London WC2E 9BF
t +44(0)203 417 4895
info@gundryducker.com

Project 3 Rothwell Street, London NW1 8YH
Drawing title Proposed Ground Floor Garden Doors
Scale As Shown @ A3 Drwg. No. Rev
Date 04/2021 405_PROP_12
Status PLANNING

Do not scale. All dimensions to be confirmed on site.
Information contained in this drawing is the sole copyright of the designer
and is not to be reproduced without permission.

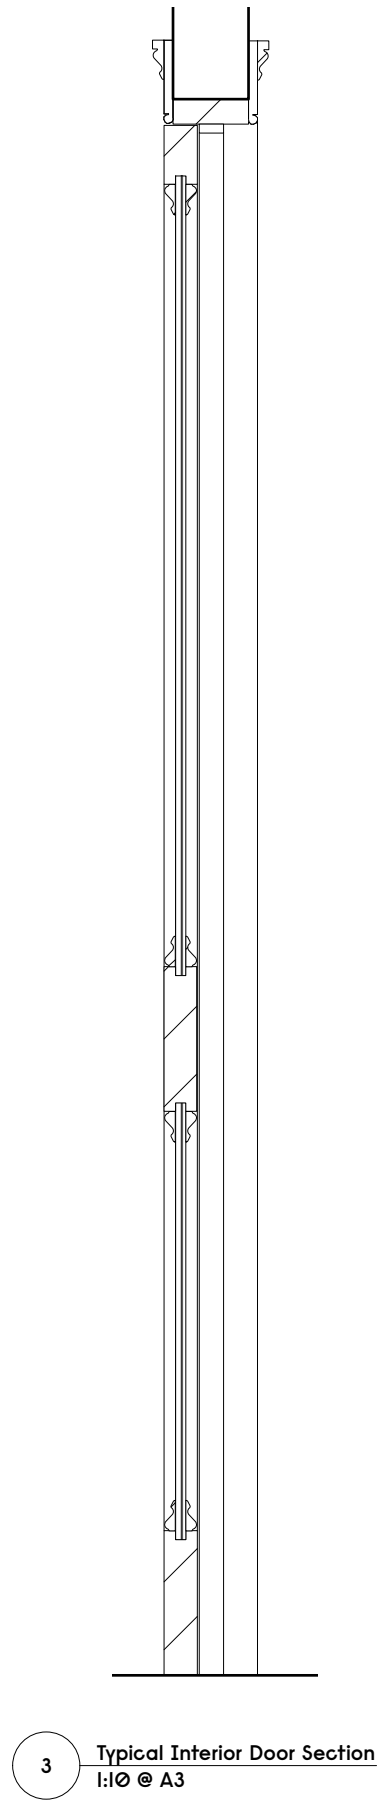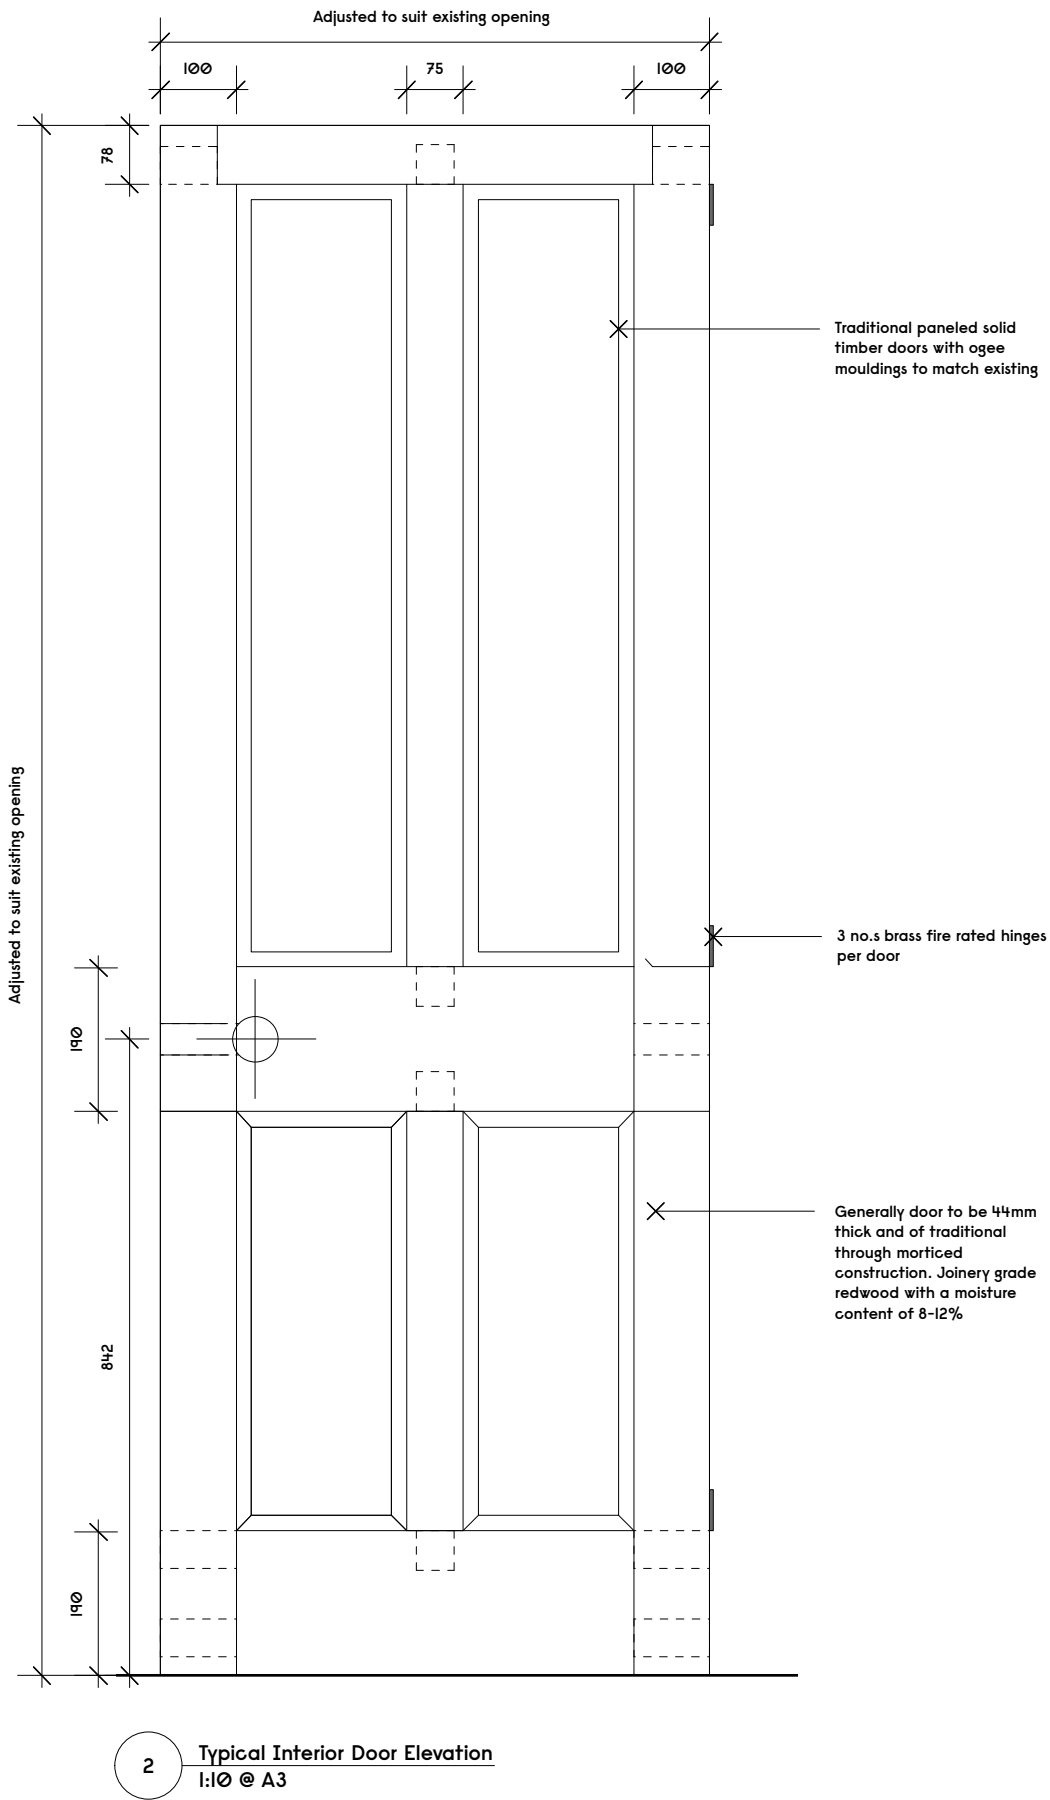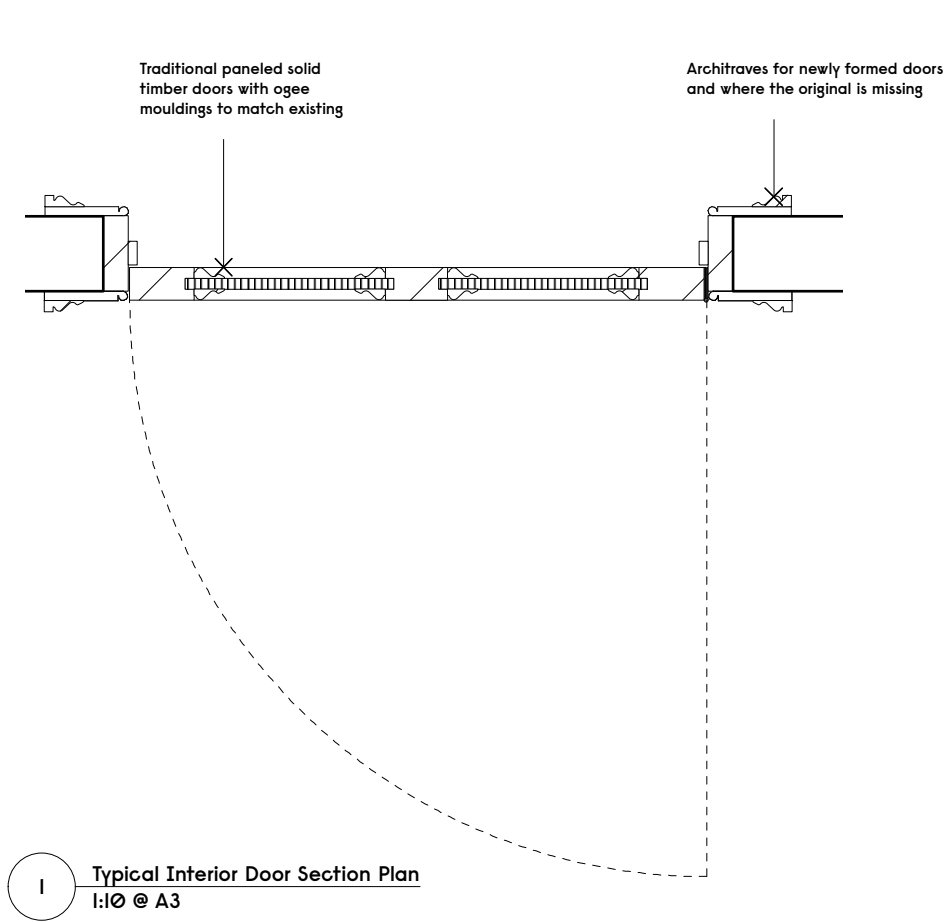






Notes

Revision Date Description

Gundry + Ducker
Gundry & Ducker Architecture Ltd
3 Garrick Street
London WC2E 9BF
t +44(0)203 417 4895
info@gundryducker.com

Project	3 Rothwell Street, London NW1 8YH		
Drawing title	Proposed Typical Interior Door Details		
Scale	As Shown @ A3	Drwg. No.	Rev
Date	04/2021	405_PROP_11	
Status	PLANNING		

Do not scale. All dimensions to be confirmed on site.
Information contained in this drawing is the sole copyright of the designer
and is not to be reproduced without permission.

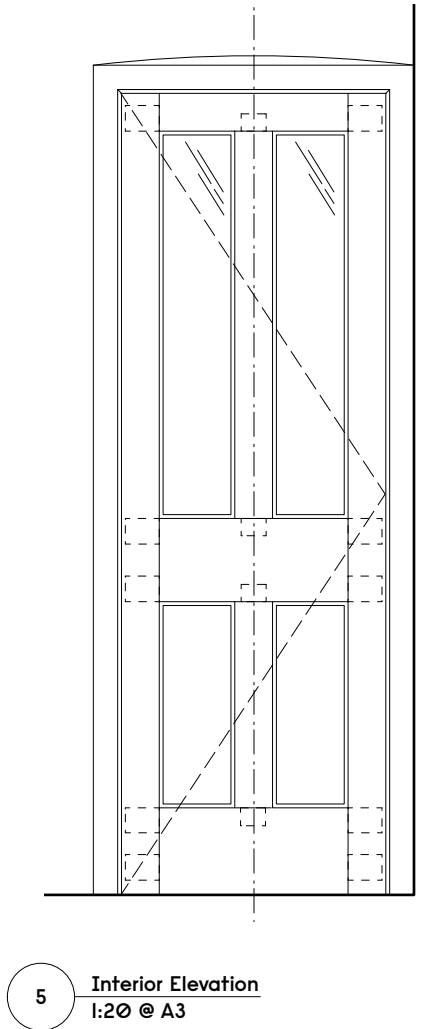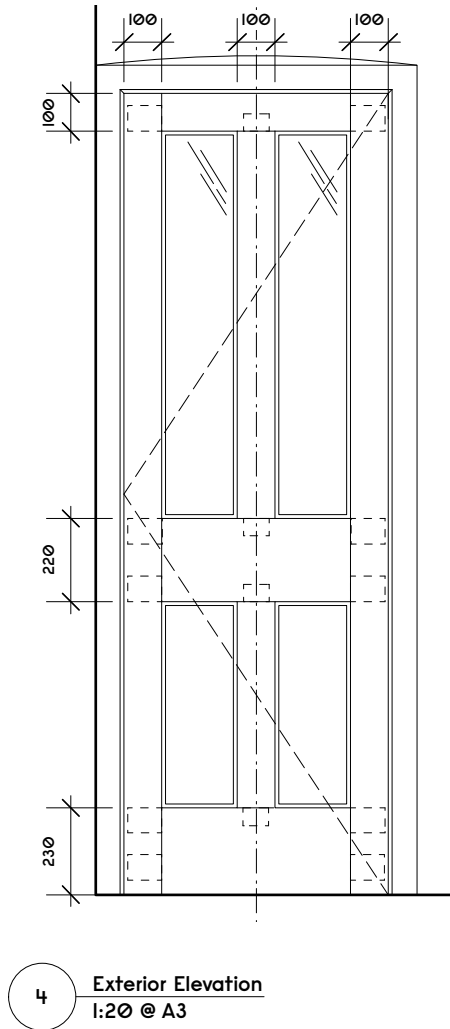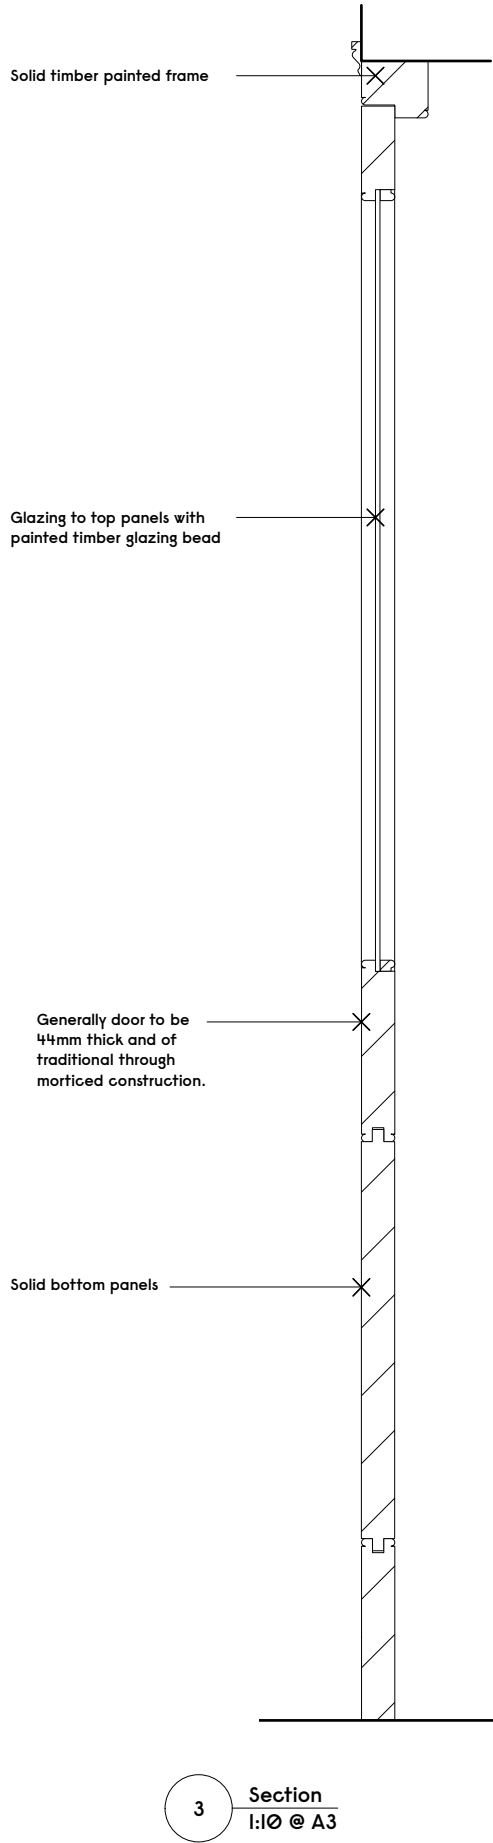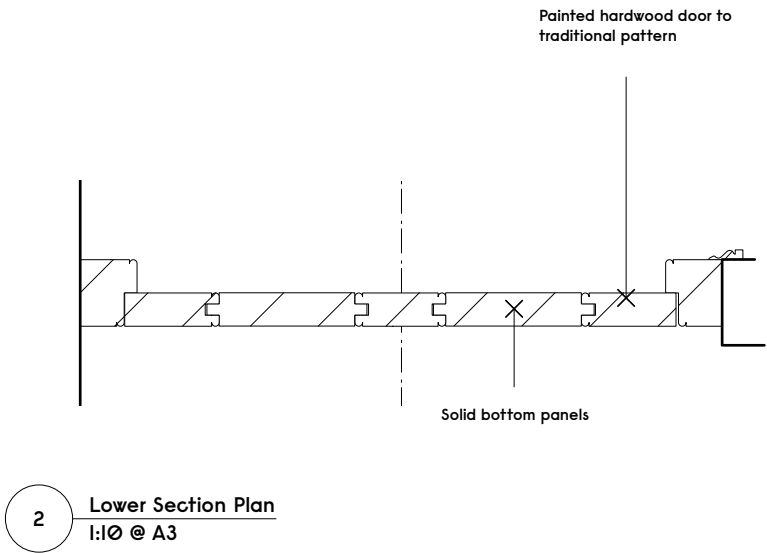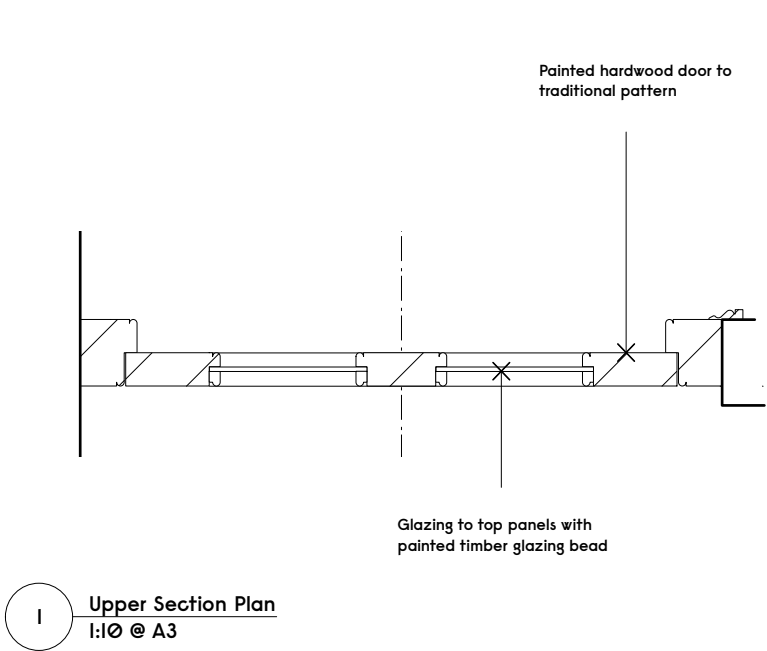


Notes

Revision Date Description


Gundry + Ducker
Gundry & Ducker Architecture Ltd
3 Garrick Street
London WC2E 9BF
t +44(0)203 417 4895
info@gundryducker.com

Project 3 Rothwell Street, London NW1 8YH
Drawing title Proposed Basement Front Entrance
Scale As Shown @ A3 Drwg. No. Rev
Date 04/2021 405_PROP_10
Status PLANNING

Do not scale. All dimensions to be confirmed on site.
Information contained in this drawing is the sole copyright of the designer
and is not to be reproduced without permission.

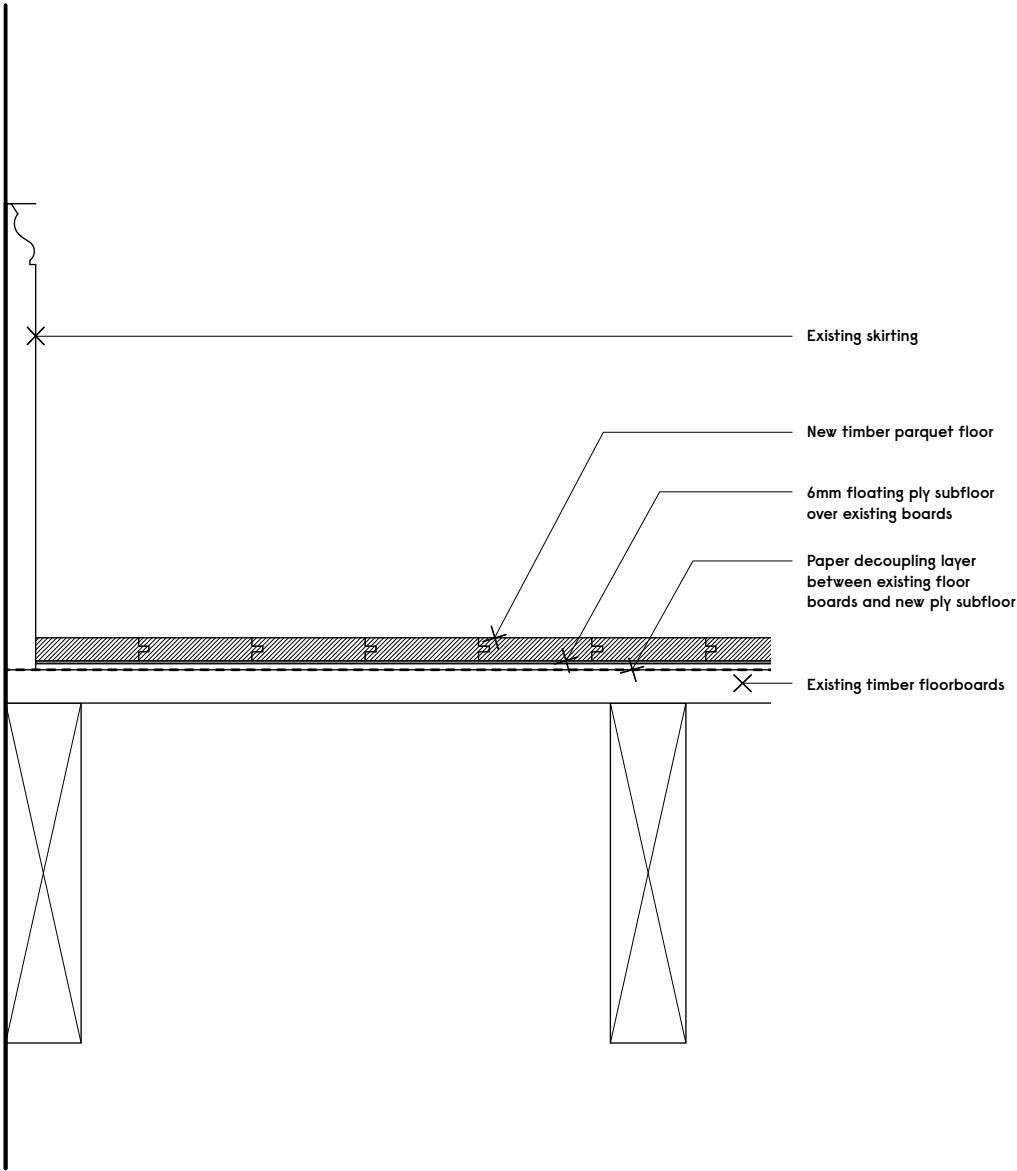

I Proposed New Parquet Floor Detail
1:5 @ A3

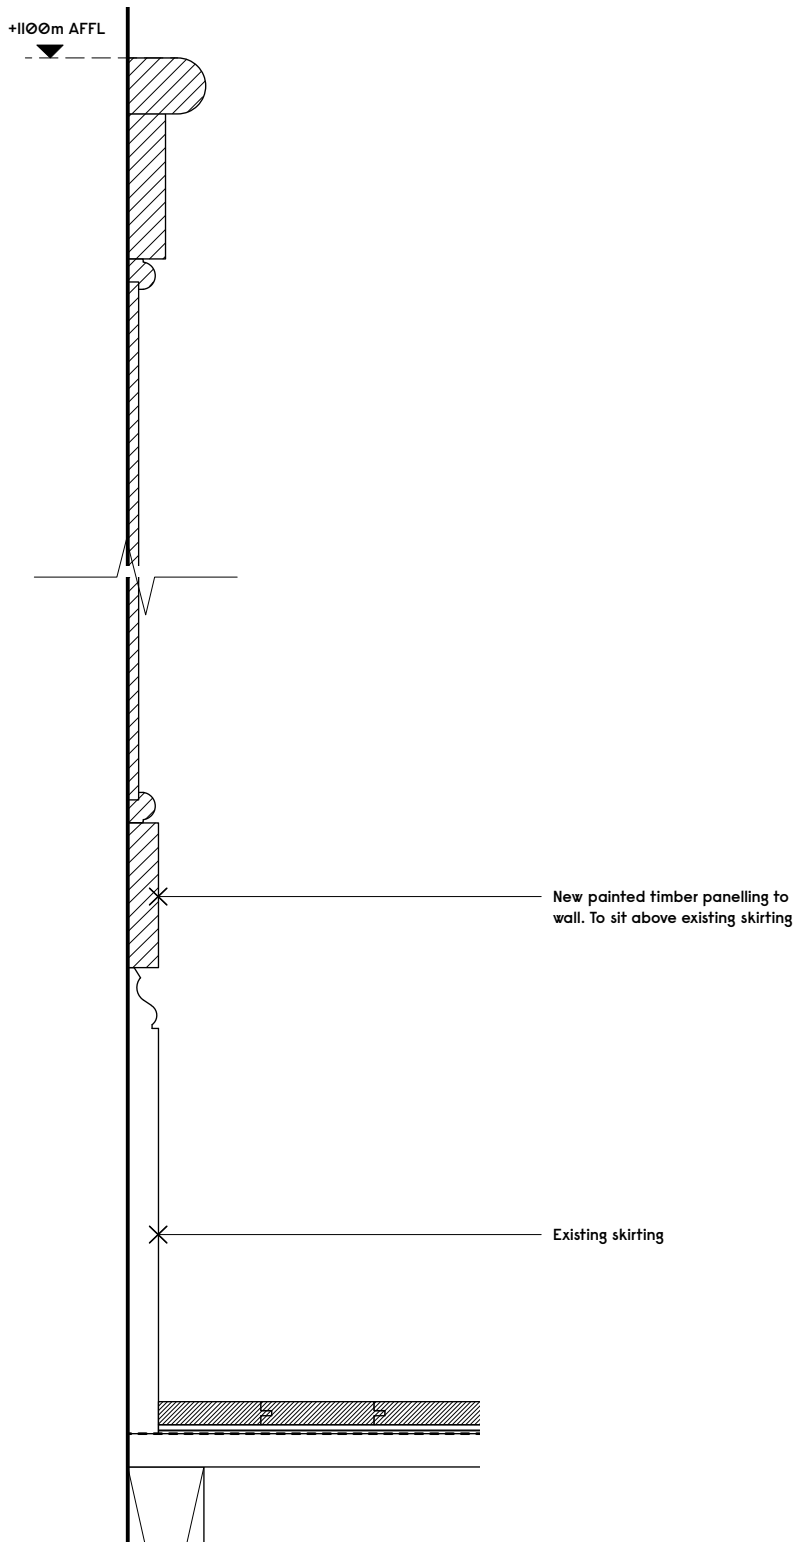

I Proposed Hallway Panelling Detail
1:5 @ A3



Notes
-

Revision	Date	Description
A		

Gundry + Ducker
Gundry & Ducker Architecture Ltd
3 Garrick Street
London WC2E 9BF
t +44(0)203 417 4895
info@gundryducker.com

Project	3 Rothwell Street, London NW1 8YH		
Drawing title	Proposed Parquet Floor and Panelling Details		
Scale	1:5 @ A3	Drwg. No.	Rev
Date	04/2022	405_PROP_08	A
Status	PLANNING		

Do not scale. All dimensions to be confirmed on site.
Information contained in this drawing is the sole copyright of the designer
and is not to be reproduced without permission.