


Written dimensions to be taken in preference to scaled dimensions. The Contractor is responsible for checking all dimensions before work starts.

All work is to be carried out to the requirements, and to the satisfaction of the Local Authority. These drawings are for planning purposes only.

Any discrepancies to be brought to the attention of 4D Planning Consultants immediately.

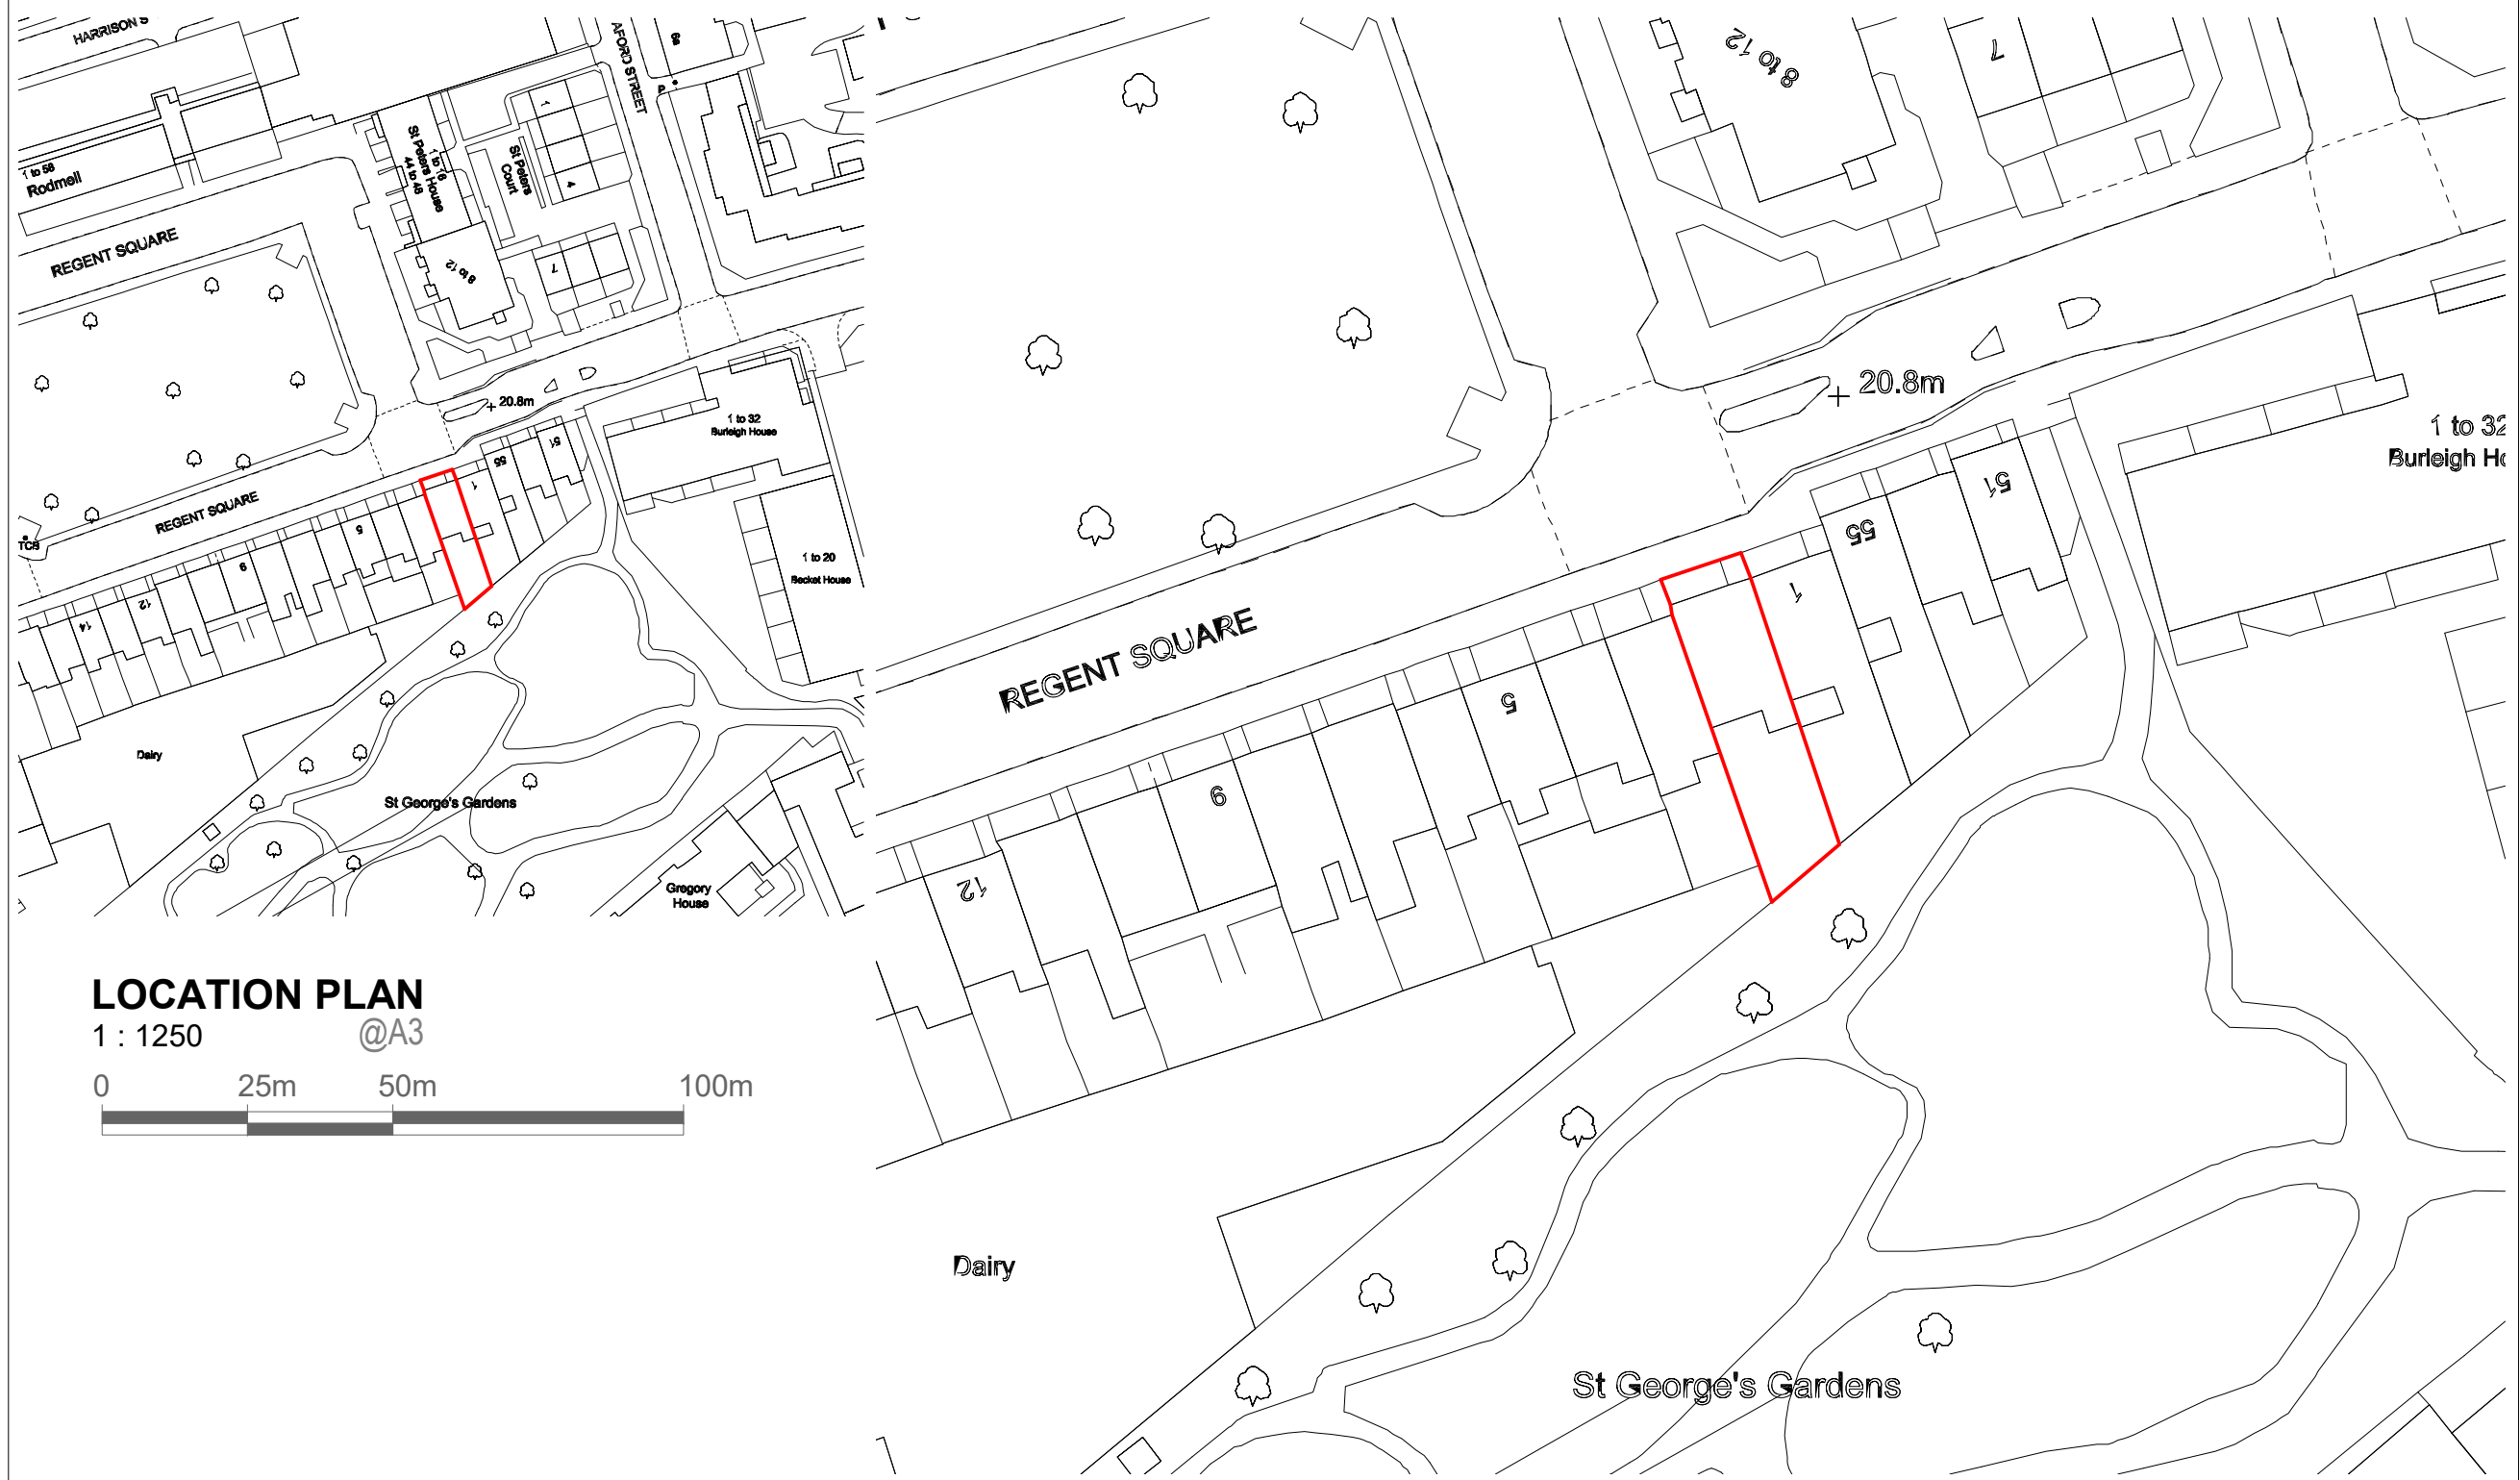

LOCATION PLAN

1 : 1250 @A3
 0 25m 50m 100m

BLOCK PLAN

1 : 500 @A3
 0 10m 20m 50m

Description

| Rev | Date | Description | by | chk |
|-----|------|-------------|----|-----|
| | | | | |
| | | | | |
| | | | | |

4D PLANNING™
 Chartered Town Planners & Architectural Technicians

Architecture | Town Planning
 T: 0203 1500 183 www.GetMePlanning.com


www.GetMePlanning.com

Client
 Mr Daniel Scott

Project
 Flat 1, 2 Regents Square,
 WC1H 8HZ

Title
 BLOCK AND
 LOCATION PLANS

Date: 17.05.2022 Rev:
 Scale: AS INDICATED
 Drawing No.4D-266 E 00
 Drawn by : MAX

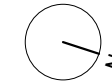


Written dimensions to be taken in preference to scaled dimensions. The Contractor is responsible for checking all dimensions before work starts.

All work is to be carried out to the requirements, and to the satisfaction of the Local Authority. These drawings are for planning purposes only.

Any discrepancies to be brought to the attention of 4D Planning Consultants immediately.

Description

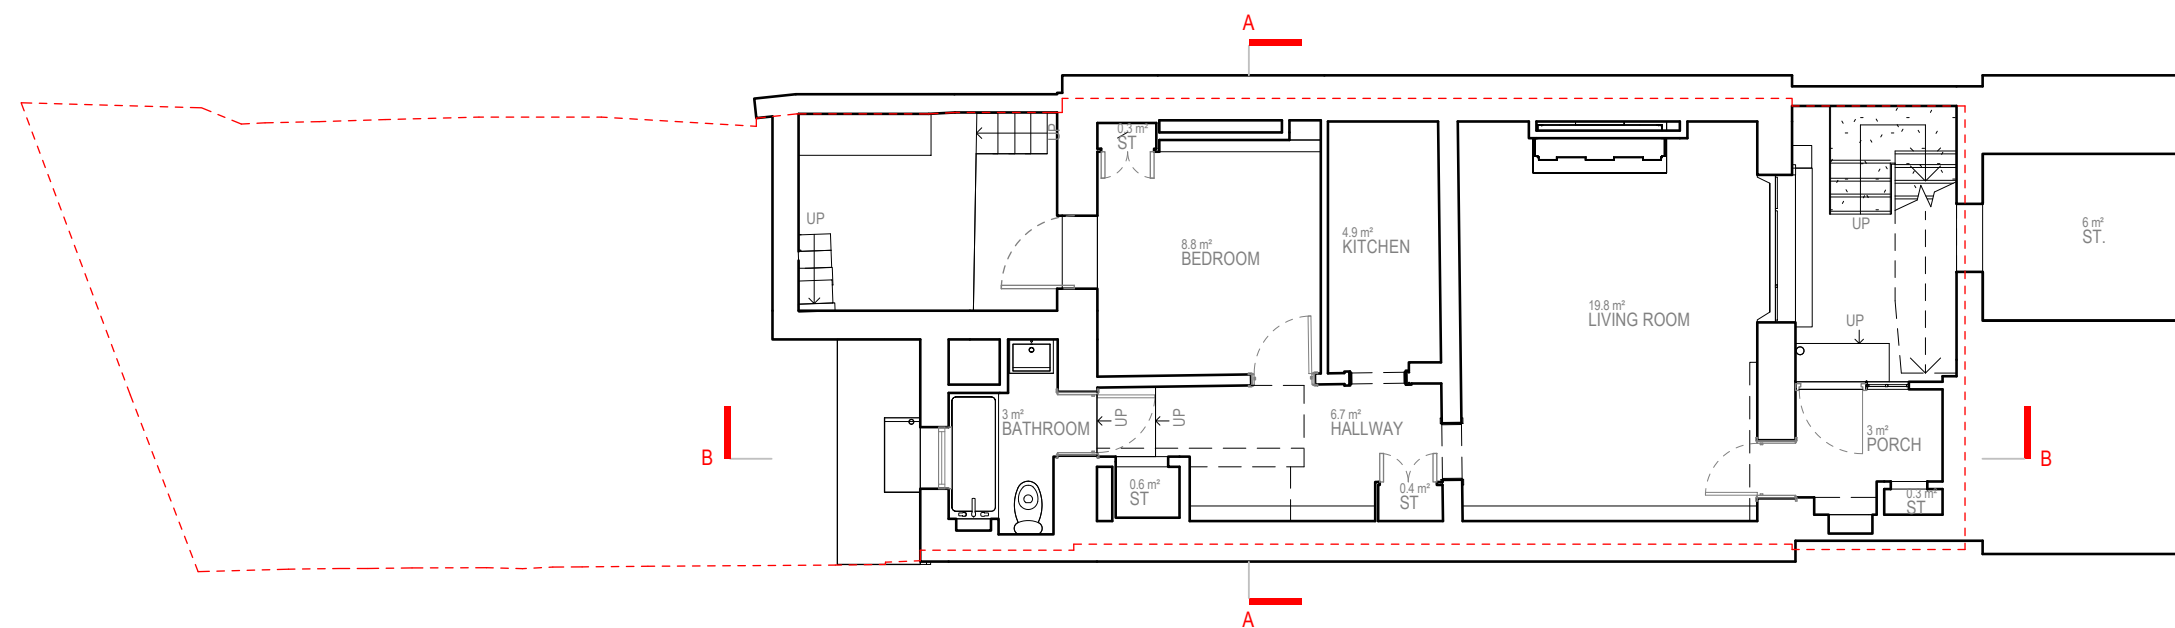

BASEMENT FLOOR

| Rev | Date | Description | by | chk |
|-----|------|-------------|----|-----|
| | | | | |
| | | | | |
| | | | | |

4D PLANNING™
Chartered Town Planners & Architectural Technicians

Architecture | Town Planning

T: 0203 1500 183 www.GetMePlanning.com

www.GetMePlanning.com


Client
Daniel Scott

Project
**Flat 1, 2 Regents Square,
WC1H 8HZ**

Title
**PRE-EXISTING DRAWINGS
FLOOR PLANS**

| | |
|--------------------------|------|
| Date: 17.05.2022 | Rev: |
| Scale: 1:100@A3 | |
| Drawing No. 4D-266 PE 01 | |
| Drawn by : MAX | |



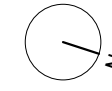

Written dimensions to be taken in preference to scaled dimensions. The Contractor is responsible for checking all dimensions before work starts.

All work is to be carried out to the requirements, and to the satisfaction of the Local Authority. These drawings are for planning purposes only.

Any discrepancies to be brought to the attention of 4D Planning Consultants immediately.

Description

| Rev | Date | Description | by | chk |
|-----|------|-------------|----|-----|
| | | | | |
| | | | | |
| | | | | |

4D PLANNING™
Chartered Town Planners & Architectural Technicians

Architecture | Town Planning

T: 0203 1500 183 www.GetMePlanning.com


www.GetMePlanning.com


Client
Mr Daniel Scott

Project
**Flat 1, 2 Regents Square,
WC1H 8HZ**

Title
**EXISTING DRAWINGS
BASEMENT FLOOR PLAN**

Date: 17.05.2022 Rev:
Scale: 1:100@A3
Drawing No. 4D-266 E 01
Drawn by : MAX

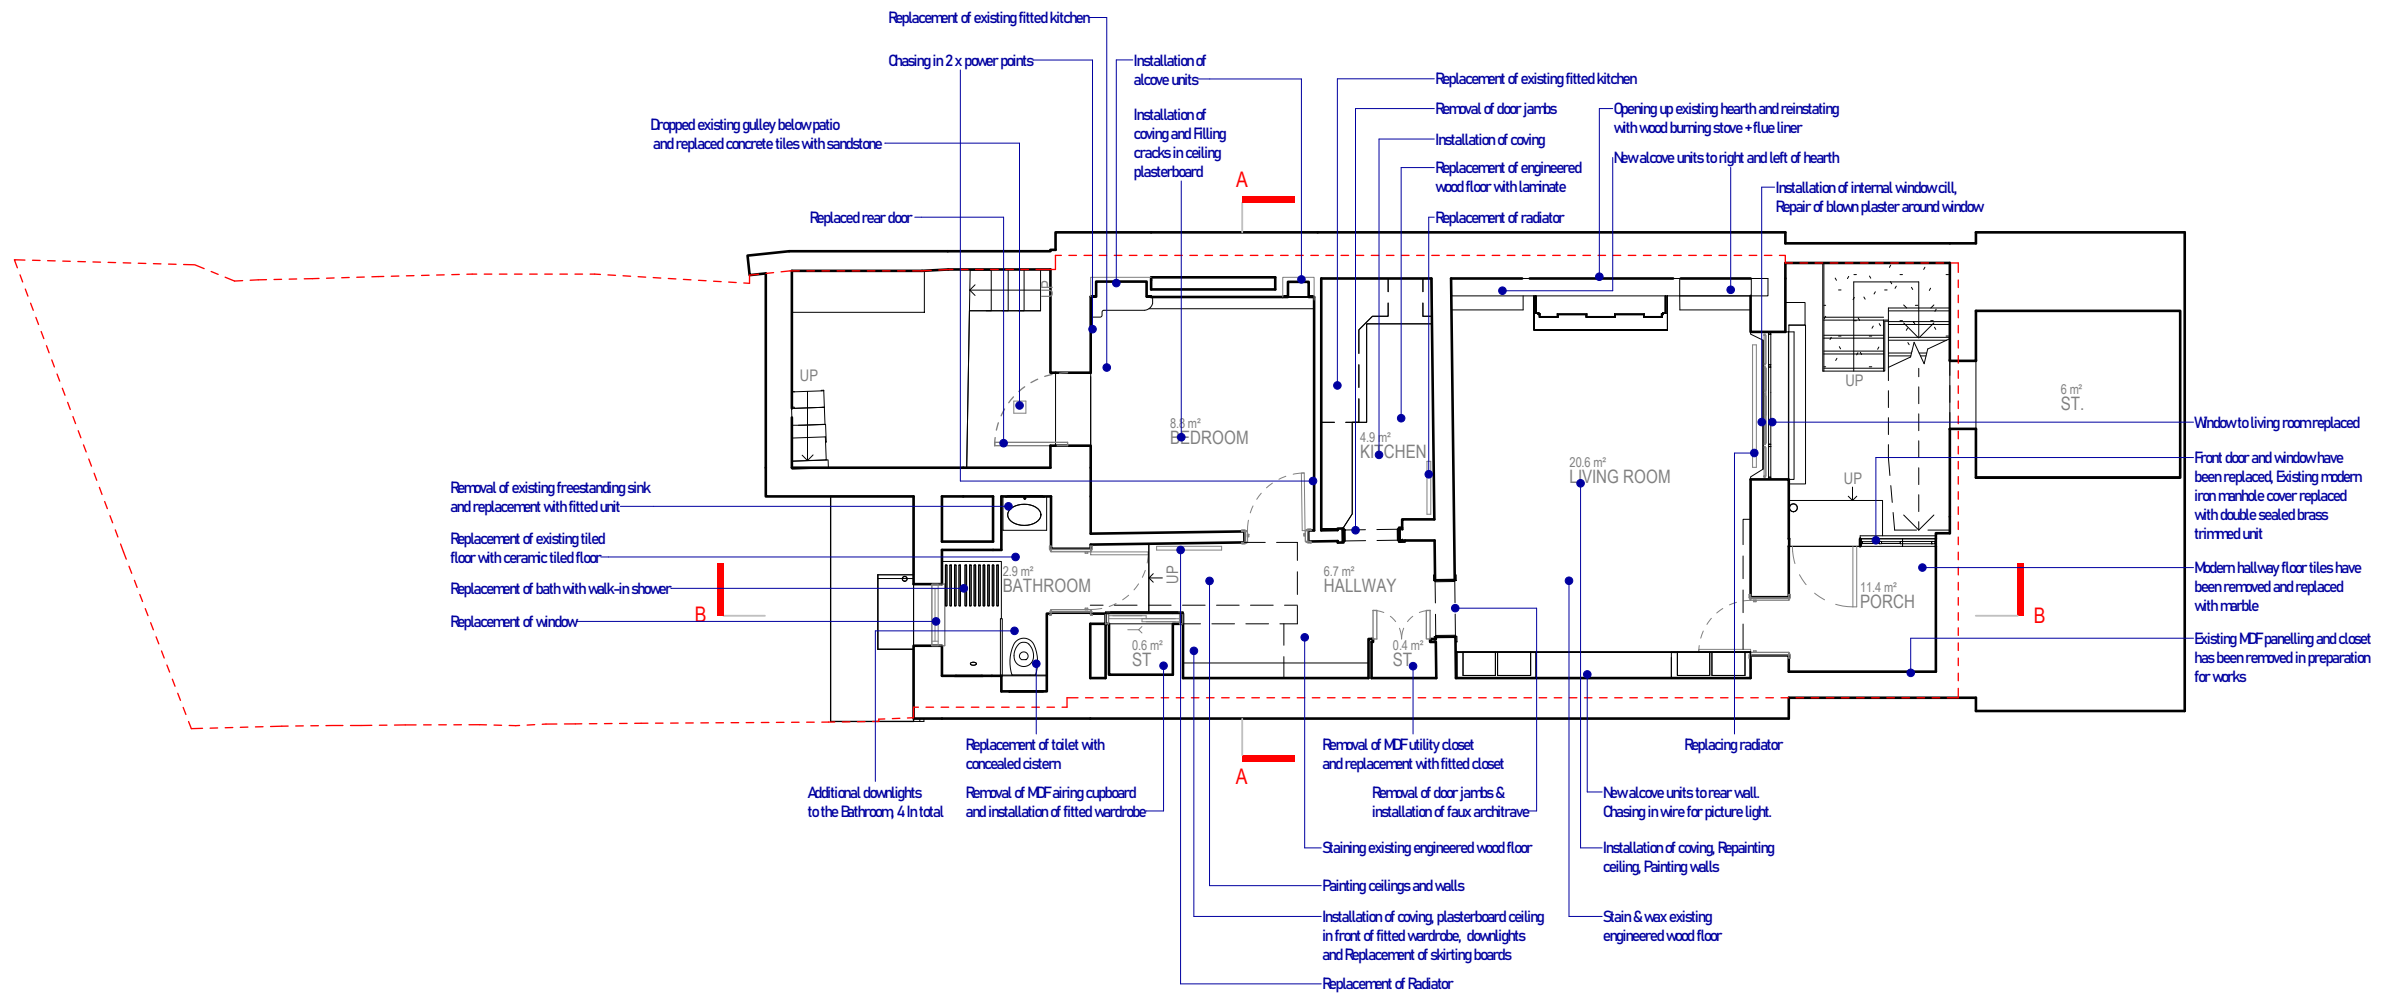

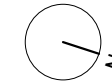

Written dimensions to be taken in preference to scaled dimensions. The Contractor is responsible for checking all dimensions before work starts.

All work is to be carried out to the requirements, and to the satisfaction of the Local Authority. These drawings are for planning purposes only.

Any discrepancies to be brought to the attention of 4D Planning Consultants immediately.

Description

- * For the reestablishment of the closed off fireplace MS:
 - Breaking out of a small inspection port in the modern blockwork in order for a chimney sweep to assess the state of the firebox and chimney
 - The chimney is swept and confirmed clear
 - The blockwork is carefully removed up to the lintel, leaving in place all historic brickwork
 - The firebox is cleared of all builders spoil
 - Brickwork is inspected and confirmed sound, cleaned and sealed with a heat resistant product.
 - A slate hearth of 25mm thickness is laid on a suitable sub-base and clearance geometries maintained in accordance with Building Regulations J
 - A DEFRA authorised stove, including register plate, double lined stainless flue, data plate and top pot is fitted and commissioned by HETAS registered engineers.
 - A carbon monoxide alarm is fitted within the same room as the burner.

| Rev | Date | Description | by | chk |
|-----|------|-------------|----|-----|
| | | | | |
| | | | | |
| | | | | |

4D PLANNING™

Chartered Town Planners & Architectural Technicians

Architecture | Town Planning

T: 0203 1500 183 www.GetMePlanning.com


www.GetMePlanning.com


Client
Mr Daniel Scott

Project
**Flat 1, 2 Regents Square,
WC1H 8HZ**

Title
**PROPOSED DRAWINGS
BASEMENT FLOOR PLAN**

| | | | |
|-------------|------------|------|-------|
| Date: | 17.05.2022 | Rev: | |
| Scale: | 1:100@A3 | Rev: | REV A |
| Drawing No. | 4D-266 | P | 01 |
| Drawn by: | MAX | | |

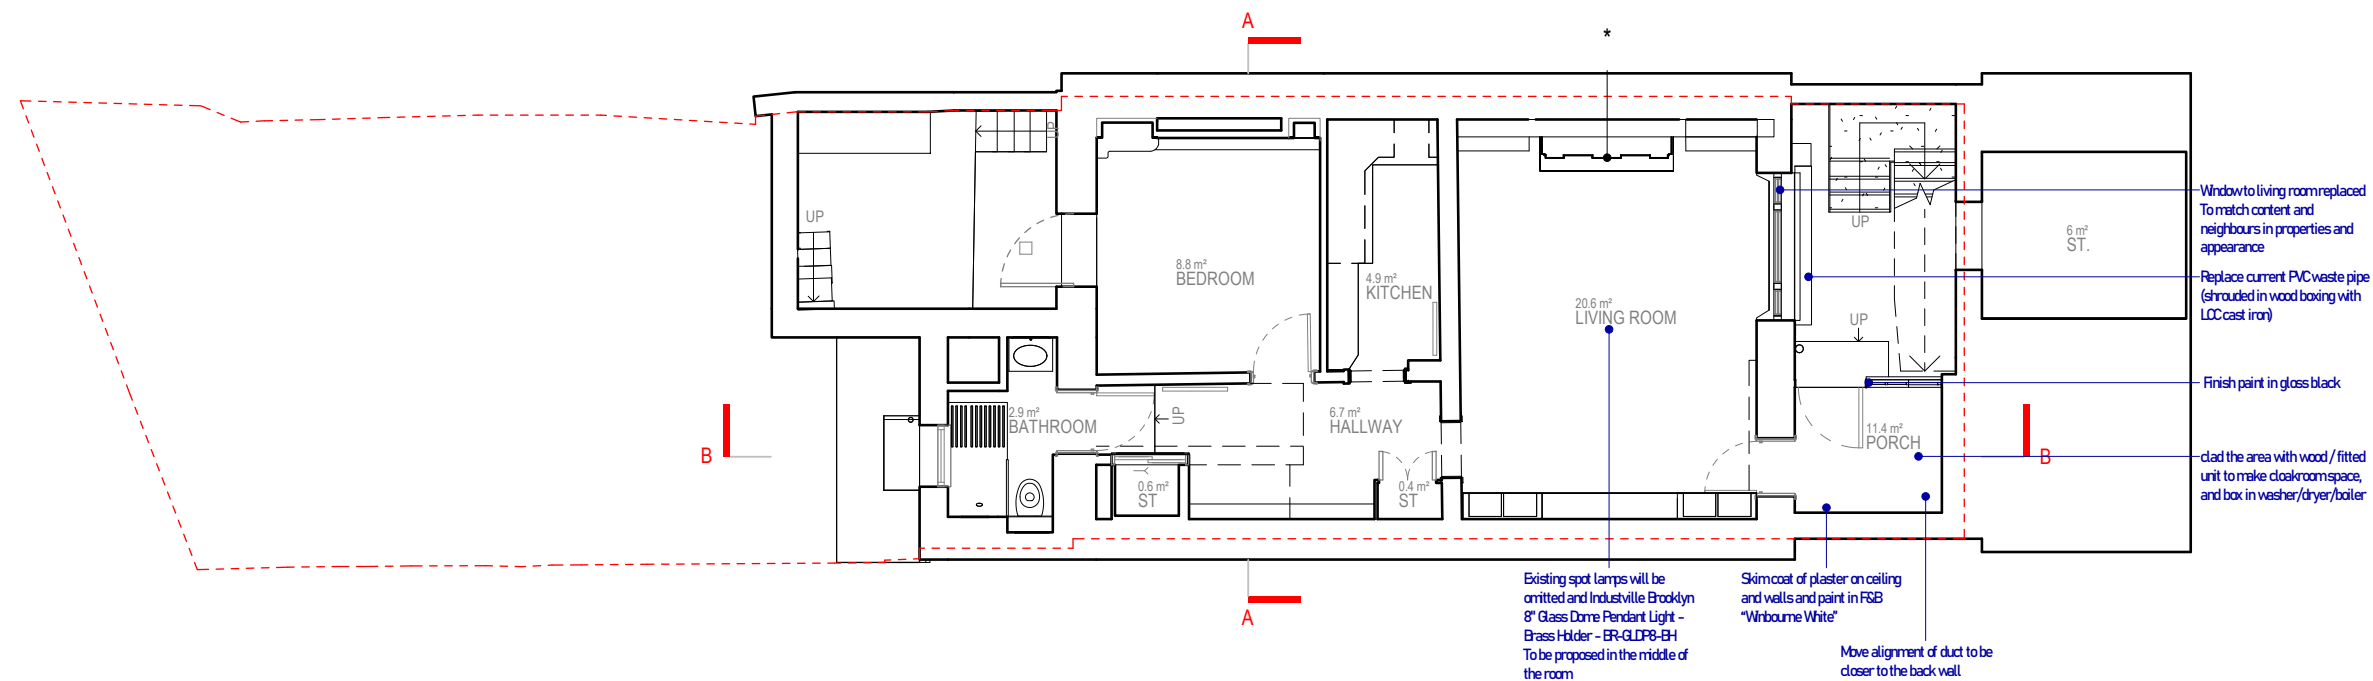


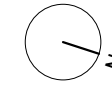


Written dimensions to be taken in preference to scaled dimensions. The Contractor is responsible for checking all dimensions before work starts.

All work is to be carried out to the requirements, and to the satisfaction of the Local Authority. These drawings are for planning purposes only.

Any discrepancies to be brought to the attention of 4D Planning Consultants immediately.

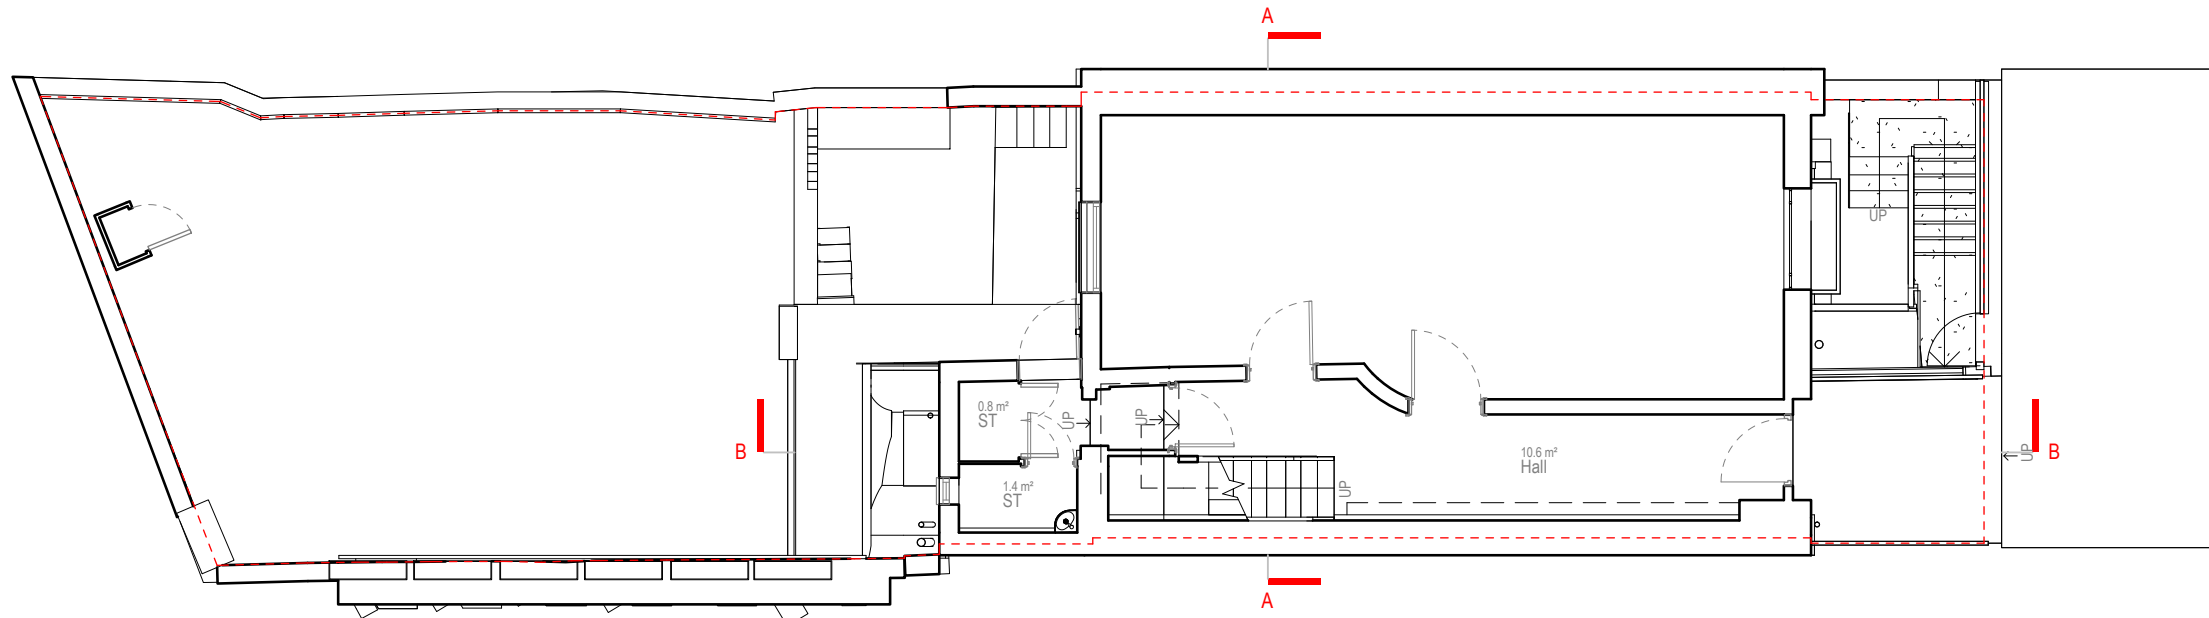

GROUND FLOOR

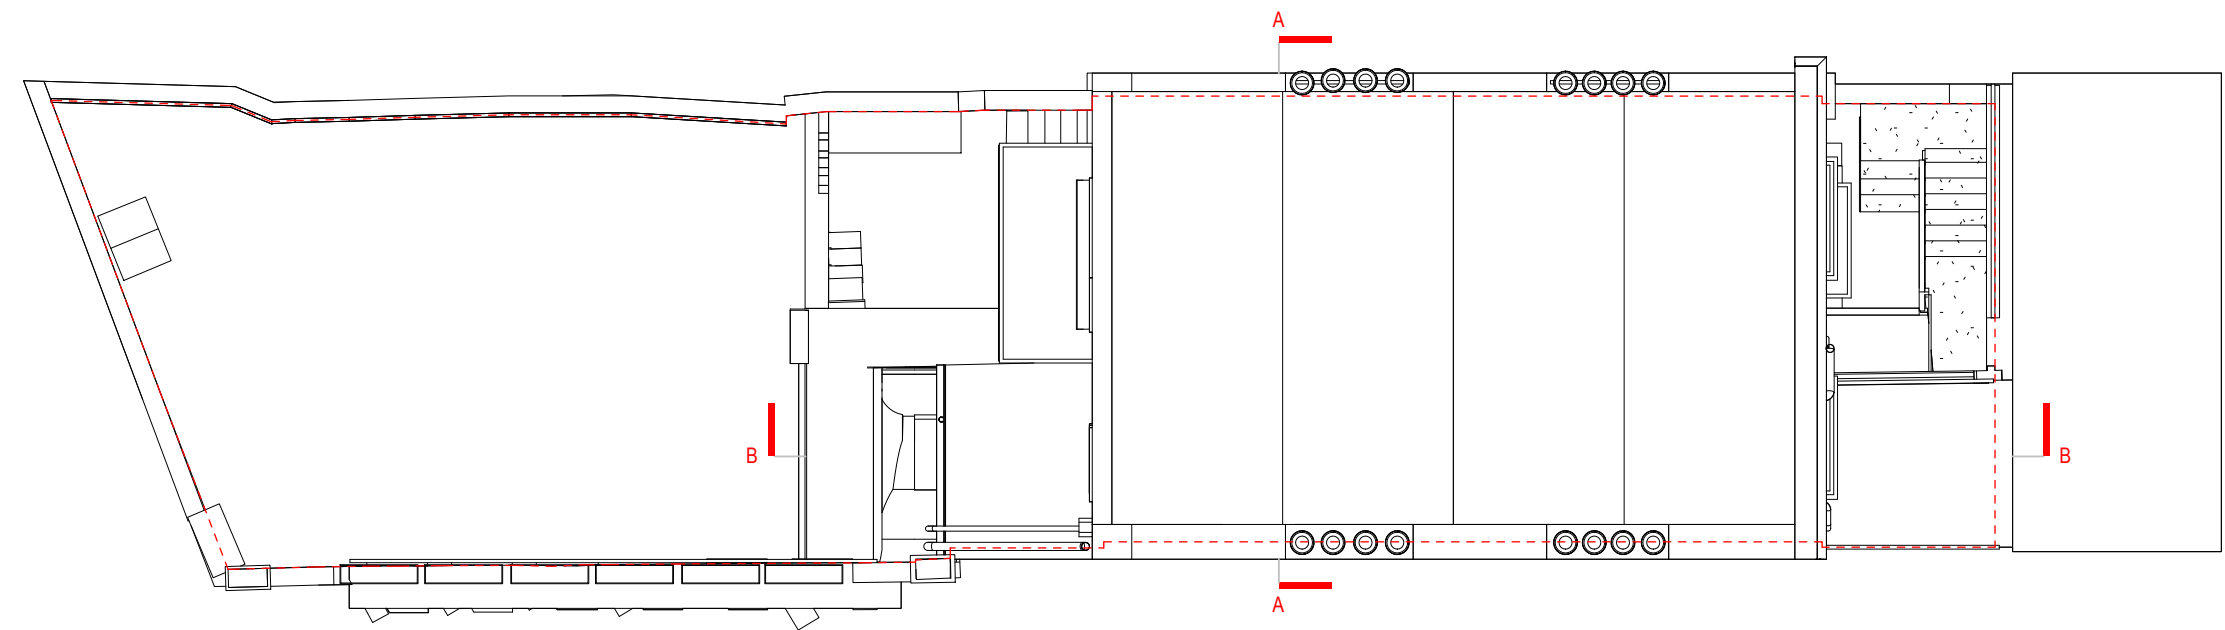

ROOF LEVEL



| Description | | | | |
|-------------|--|--|--|--|
| | | | | |
| | | | | |
| | | | | |
| | | | | |
| | | | | |
| | | | | |
| | | | | |
| | | | | |
| | | | | |
| | | | | |

| Rev | Date | Description | by | chk |
|-----|------|-------------|----|-----|
| | | | | |
| | | | | |
| | | | | |
| | | | | |

4D PLANNING™
Chartered Town Planners & Architectural Technicians

Architecture | Town Planning

T: 0203 1500 183 www.GetMePlanning.com


www.GetMePlanning.com

Client
Daniel Scott

Project
**Flat 1, 2 Regents Square,
WC1H 8HZ**

Title
**PRE-EXISTING DRAWINGS
FLOOR PLANS**

| | |
|--------------------------|------|
| Date: 17.05.2022 | Rev: |
| Scale: 1:100@A3 | |
| Drawing No. 4D-266 PE 02 | |
| Drawn by: MAX | |

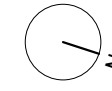

Written dimensions to be taken in preference to scaled dimensions. The Contractor is responsible for checking all dimensions before work starts.

All work is to be carried out to the requirements, and to the satisfaction of the Local Authority. These drawings are for planning purposes only.

Any discrepancies to be brought to the attention of 4D Planning Consultants immediately.

| Rev | Date | Description | by | chk |
|-----|------|-------------|----|-----|
| | | | | |
| | | | | |
| | | | | |
| | | | | |

4D PLANNING™
Chartered Town Planners & Architectural Technicians

Architecture | Town Planning

T: 0203 1500 183 www.GetMePlanning.com


www.GetMePlanning.com

Client
Mr Daniel Scott


Project
**Flat 1, 2 Regents Square,
WC1H 8HZ**

Title
**EXISTING DRAWINGS
FLOOR PLANS**

Date: 17.05.2022 Rev:
Scale: 1:100@A3
Drawing No. 4D-266 E 02
Drawn by: MAX

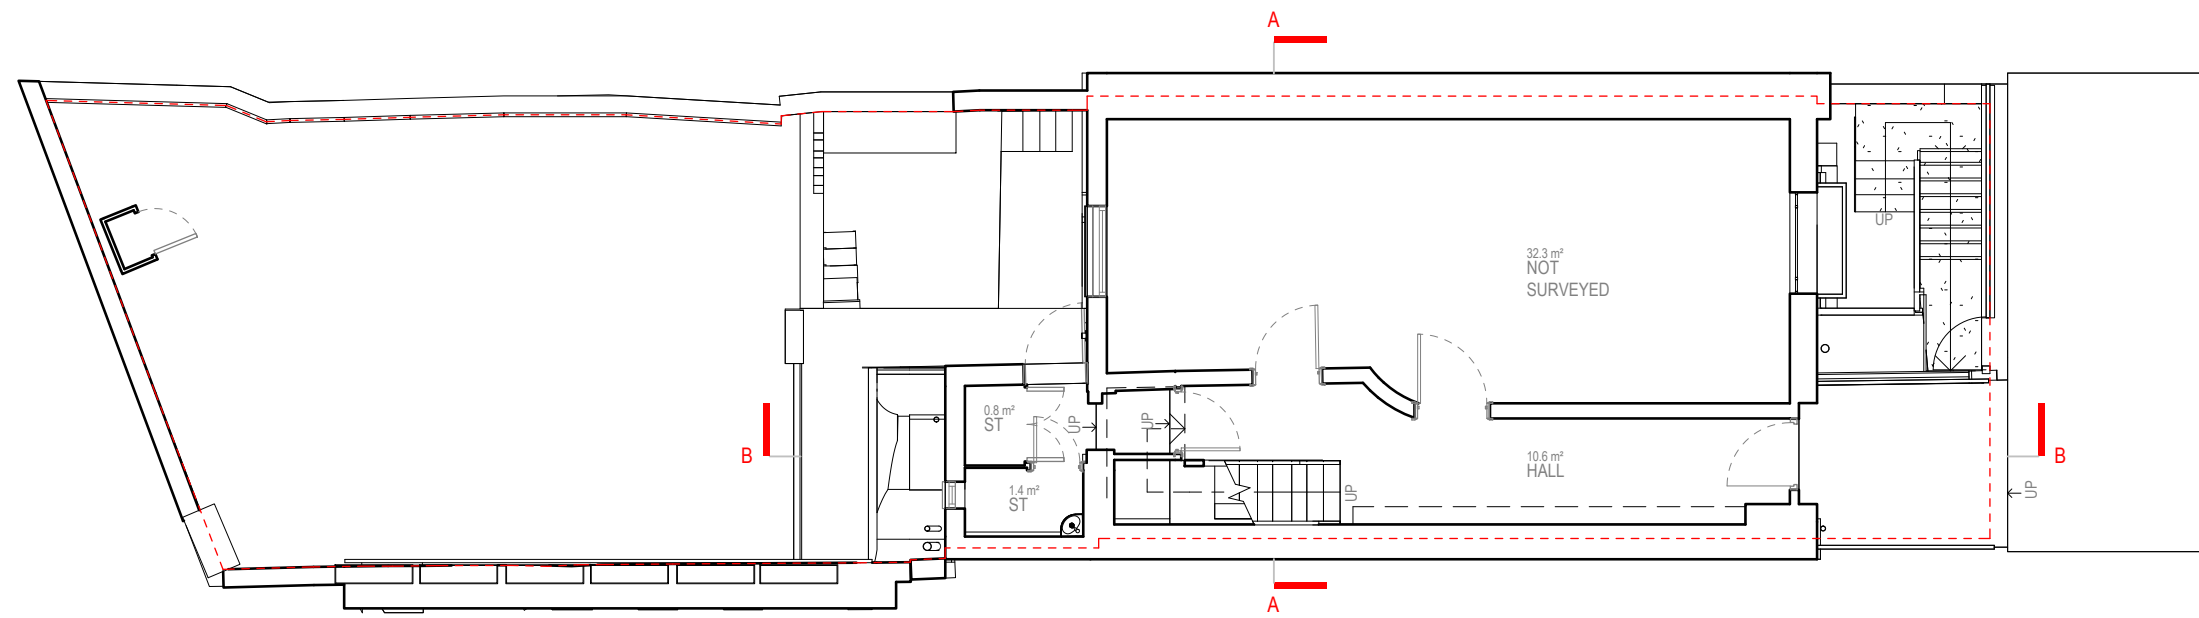


GROUND FLOOR

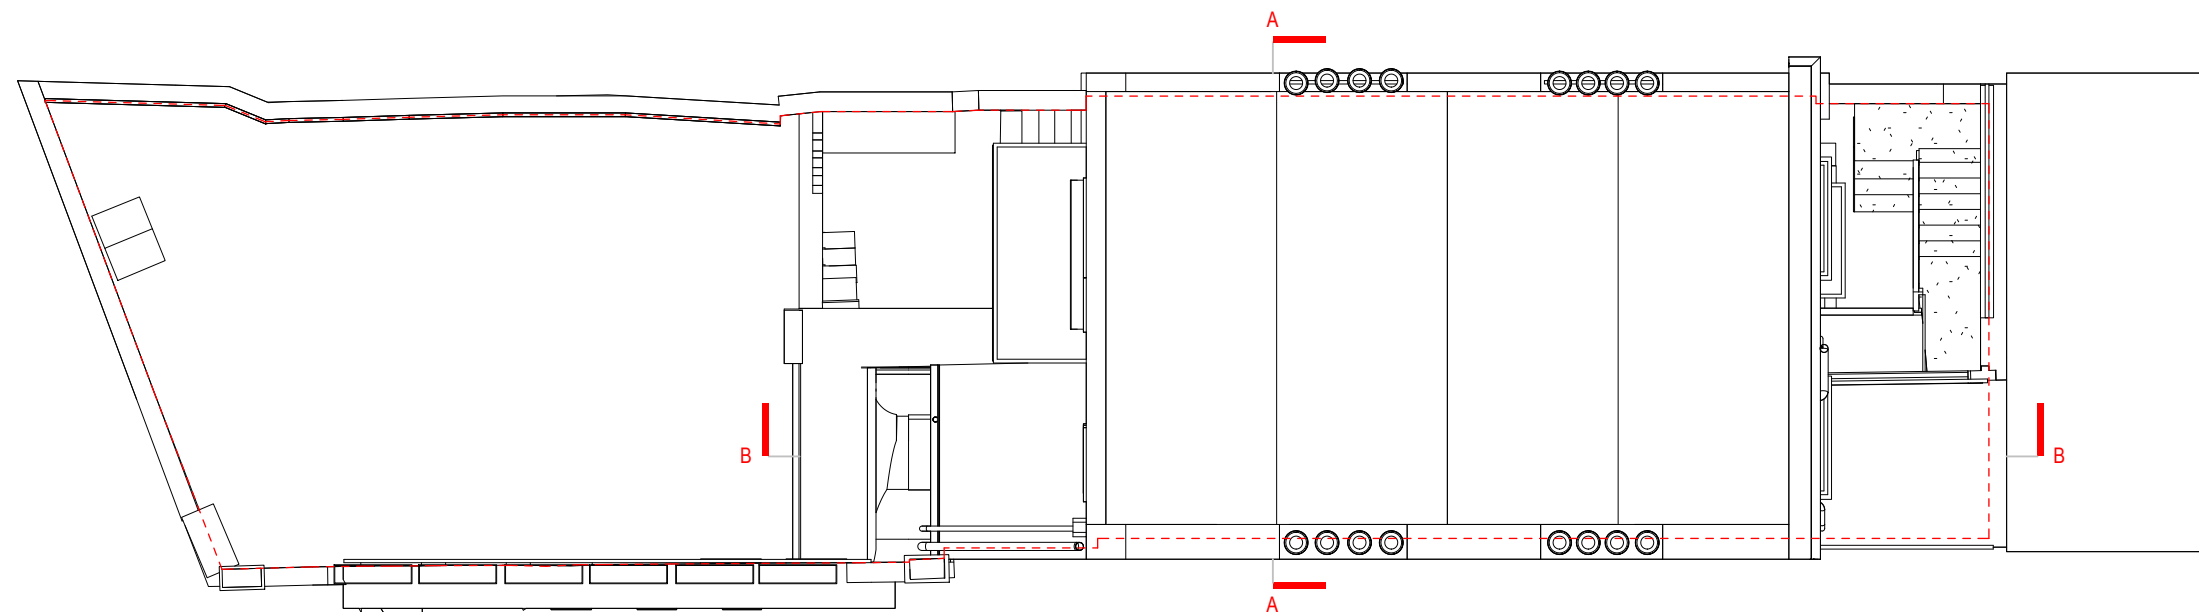


ROOF LEVEL




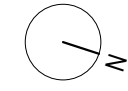


Written dimensions to be taken in preference to scaled dimensions. The Contractor is responsible for checking all dimensions before work starts.
All work is to be carried out to the requirements, and to the satisfaction of the Local Authority.
These drawings are for planning purposes only
Any discrepancies to be brought to the attention of 4D Planning Consultants immediately.

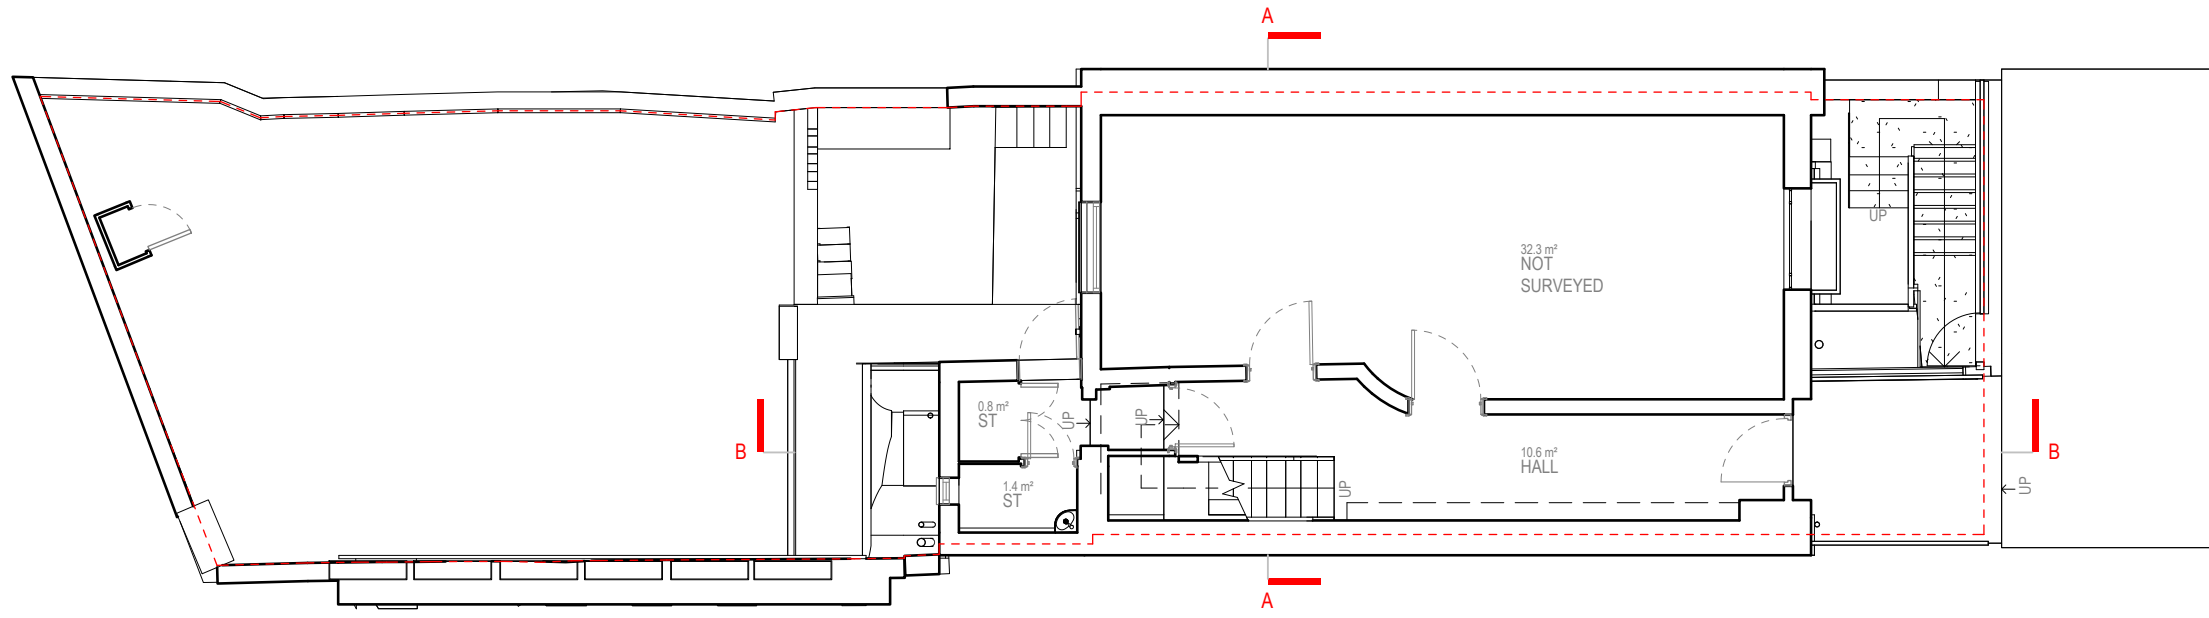

GROUND FLOOR

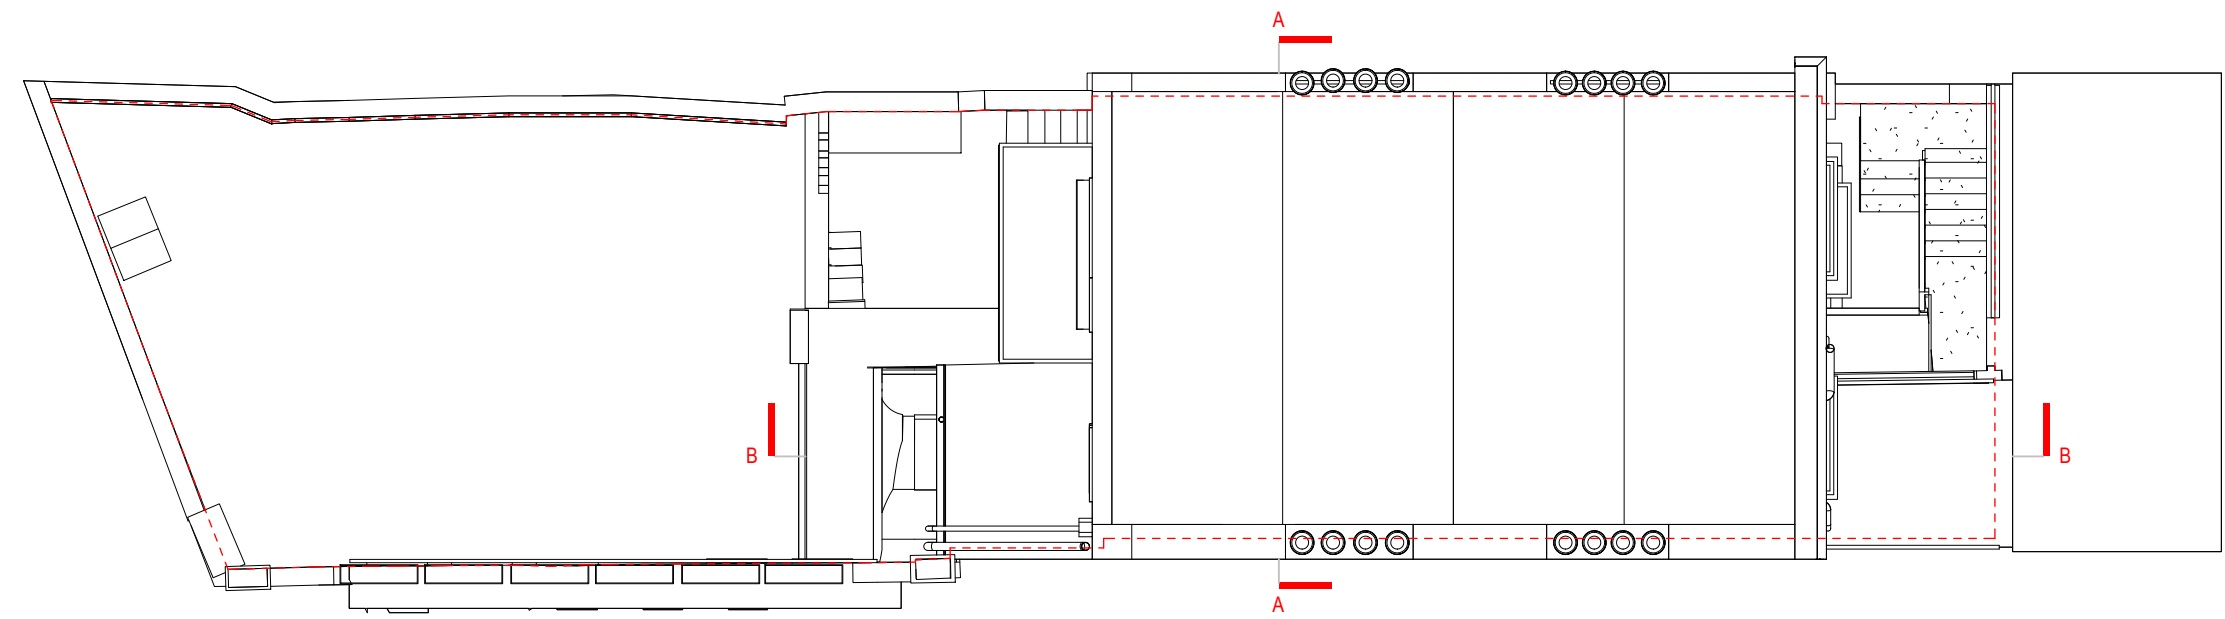

ROOF LEVEL

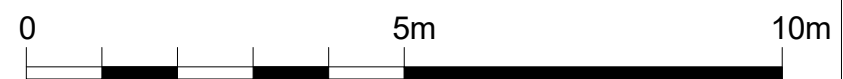

| Rev | Date | Description | by | chk |
|-----|------|-------------|----|-----|
| | | | | |
| | | | | |
| | | | | |

4D PLANNING™
Chartered Town Planners & Architectural Technicians
Architecture | Town Planning
T: 0203 1500 183 www.GetMePlanning.com

www.GetMePlanning.com

Client
Mr Daniel Scott

Project
**Flat 1, 2 Regents Square,
WC1H 8HZ**

Title
**PROPOSED DRAWINGS
FLOOR PLANS**

| | |
|-------------------------|------|
| Date: 17.05.2022 | Rev: |
| Scale: 1:100@A3 | |
| Drawing No. 4D-266 P 02 | |
| Drawn by : MAX | |

Written dimensions to be taken in preference to scaled dimensions. The Contractor is responsible for checking all dimensions before work starts.

All work is to be carried out to the requirements, and to the satisfaction of the Local Authority. These drawings are for planning purposes only.

Any discrepancies to be brought to the attention of 4D Planning Consultants immediately.

Description

| Rev | Date | Description | by | chk |
|-----|------|-------------|----|-----|
| | | | | |
| | | | | |
| | | | | |

4D PLANNING™

Chartered Town Planners & Architectural Technicians

Architecture | Town Planning

T: 0203 1500 183 www.GetMePlanning.com

www.GetMePlanning.com

Client
Daniel Scott

Project
Flat 1, 2 Regents Square,
WC1H 8HZ

Title
PRE-EXISTING DRAWINGS
ELEVATIONS


Date: 17.05.2022

Scale: 1:100@A3


Drawing No. 4D-266 PE 03

Drawn by: MAX

Rev:

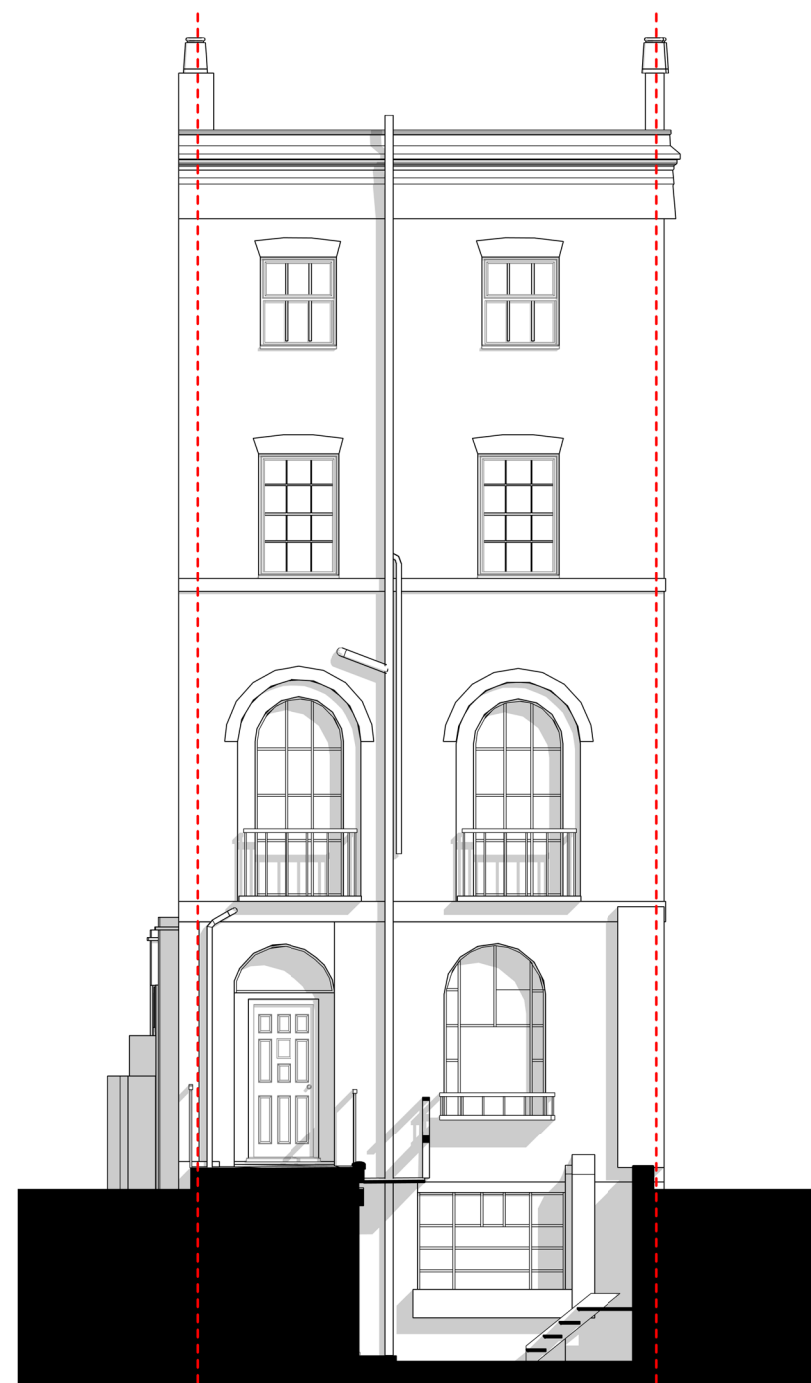

FRONT ELEVATION

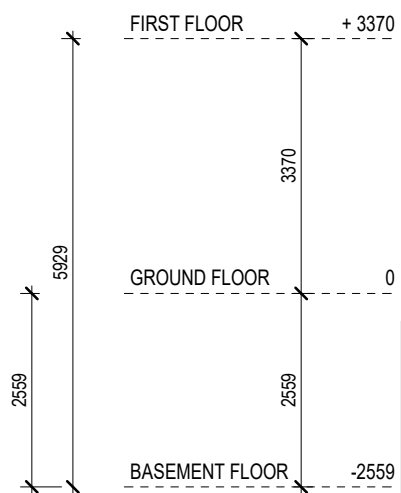

REAR ELEVATION



Written dimensions to be taken in preference to scaled dimensions. The Contractor is responsible for checking all dimensions before work starts.

All work is to be carried out to the requirements, and to the satisfaction of the Local Authority. These drawings are for planning purposes only.

Any discrepancies to be brought to the attention of 4D Planning Consultants immediately.

Description

| Rev | Date | Description | by | chk |
|-----|------|-------------|----|-----|
| | | | | |
| | | | | |
| | | | | |

4D PLANNING™

Chartered Town Planners & Architectural Technicians

Architecture | Town Planning

T: 0203 1500 183 www.GetMePlanning.com


www.GetMePlanning.com

Client
Mr Daniel Scott

Project
Flat 1, 2 Regents Square,
WC1H 8HZ

Title
EXISTING DRAWINGS
ELEVATIONS


| | |
|-------------------------|------|
| Date: 17.05.2022 | Rev: |
| Scale: 1:100@A3 | |
| Drawing No. 4D-266 E 03 | |
| Drawn by: MAX | |

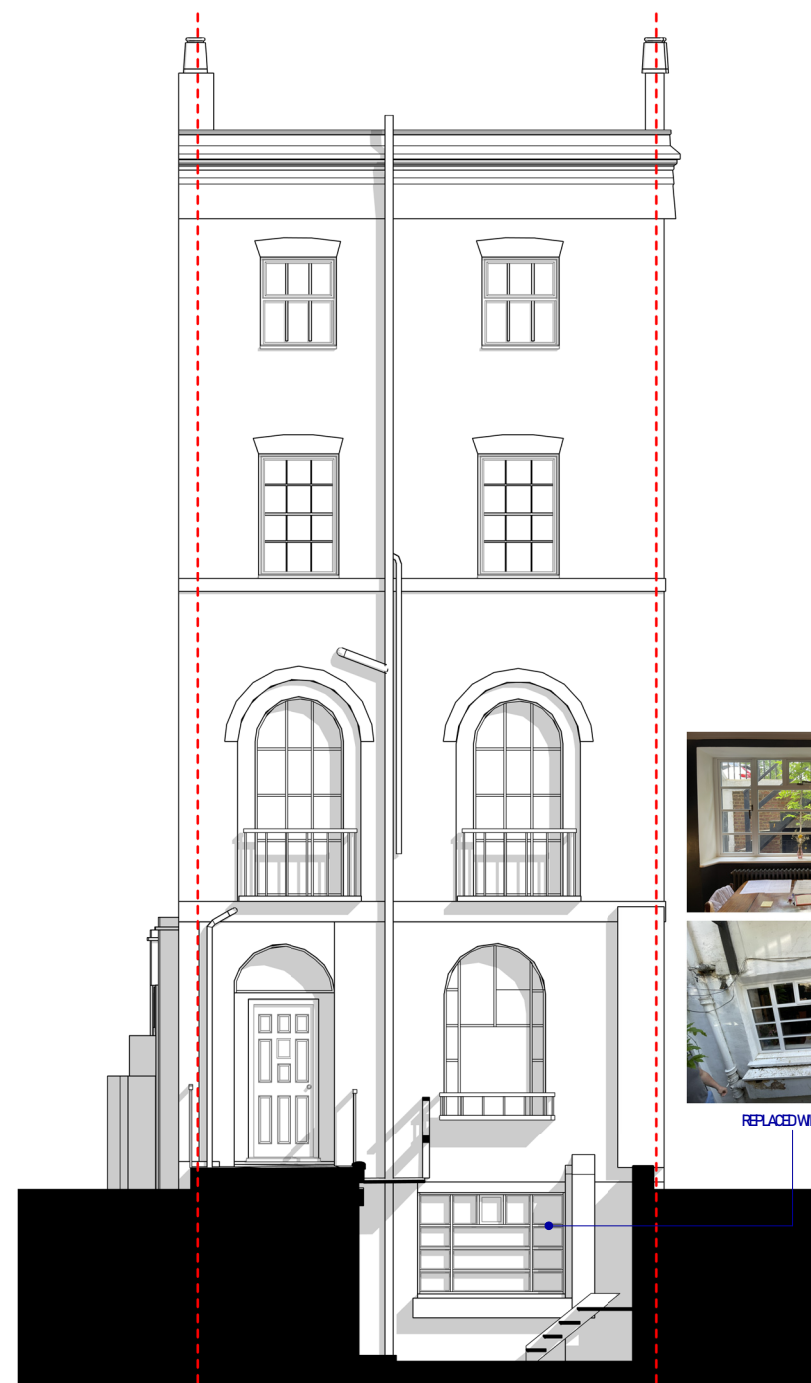

FRONT ELEVATION



REPLACED WINDOW

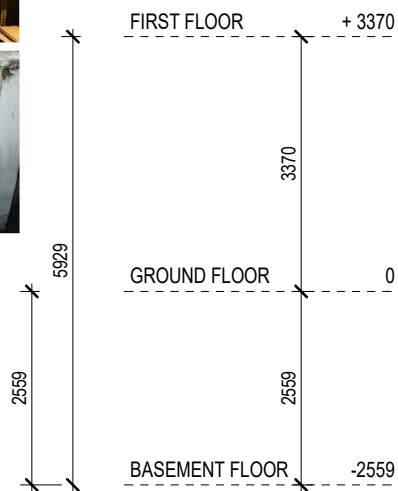

REAR ELEVATION



REPLACED DOOR



Written dimensions to be taken in preference to scaled dimensions. The Contractor is responsible for checking all dimensions before work starts.

All work is to be carried out to the requirements, and to the satisfaction of the Local Authority. These drawings are for planning purposes only.

Any discrepancies to be brought to the attention of 4D Planning Consultants immediately.

Description

| Rev | Date | Description | by | chk |
|-----|------|-------------|----|-----|
| | | | | |
| | | | | |
| | | | | |

4D PLANNING™

Chartered Town Planners & Architectural Technicians

Architecture | Town Planning

T: 0203 1500 183 www.GetMePlanning.com


www.GetMePlanning.com

Client
Mr Daniel Scott


Project
Flat 1, 2 Regents Square,
WC1H 8HZ

Title
PROPOSED DRAWINGS
ELEVATIONS

| | |
|-------------------------|------------|
| Date: 17.05.2022 | Rev: REV A |
| Scale: 1:100@A3 | 10.10.2022 |
| Drawing No. 4D-266 P 03 | |
| Drawn by : MAX | |

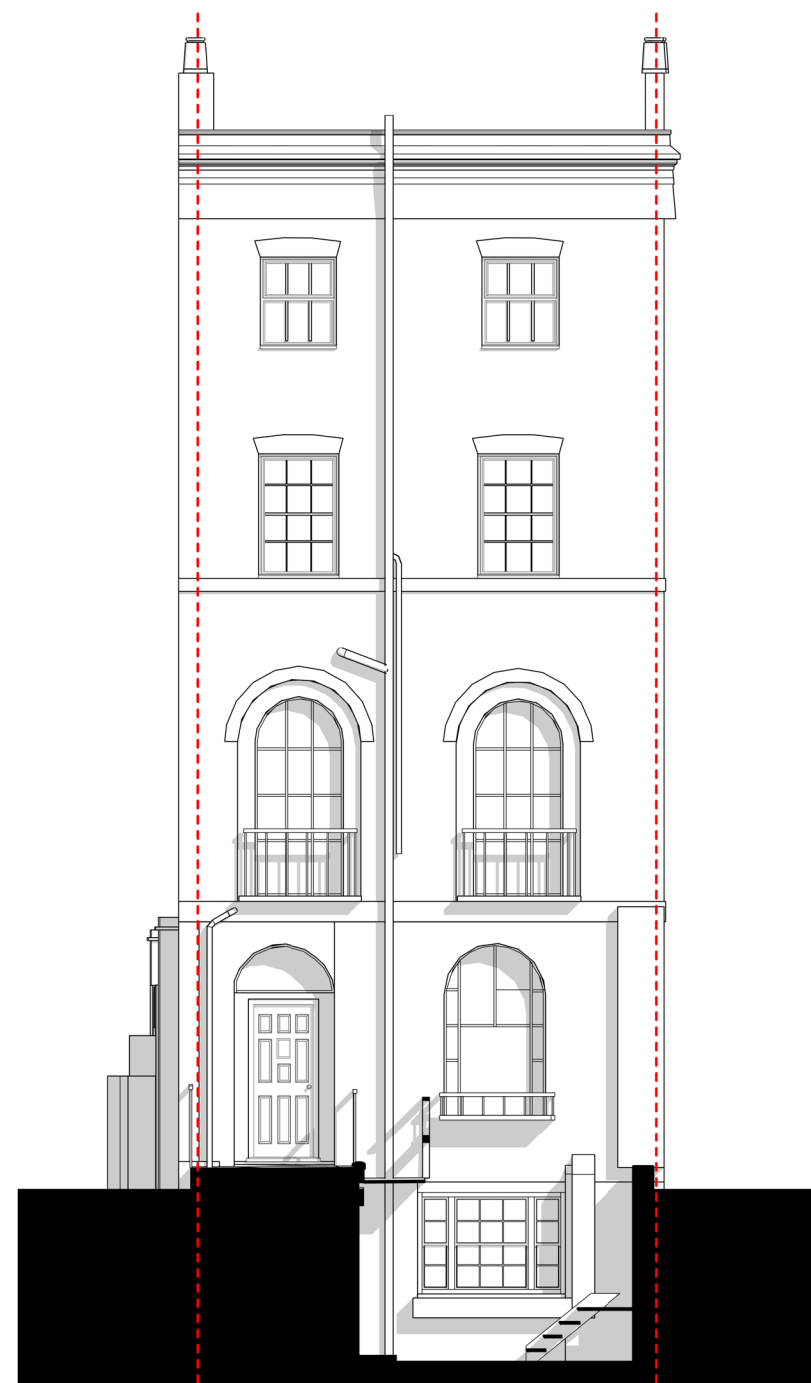

FRONT ELEVATION

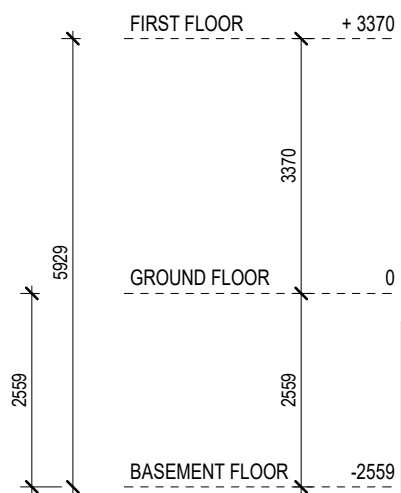

REAR ELEVATION



Written dimensions to be taken in preference to scaled dimensions. The Contractor is responsible for checking all dimensions before work starts.

All work is to be carried out to the requirements, and to the satisfaction of the Local Authority. These drawings are for planning purposes only.

Any discrepancies to be brought to the attention of 4D Planning Consultants immediately.

Description

| Rev | Date | Description | by | chk |
|-----|------|-------------|----|-----|
| | | | | |
| | | | | |
| | | | | |

4D PLANNING™

Chartered Town Planners & Architectural Technicians

Architecture | Town Planning

T: 0203 1500 183 www.GetMePlanning.com


www.GetMePlanning.com

Client
Daniel Scott

Project
Flat 1, 2 Regents Square,
WC1H 8HZ

Title
PRE-EXISTING DRAWINGS
ELEVATIONS

| | |
|--------------------------|------|
| Date: 17.05.2022 | Rev: |
| Scale: 1:100@A3 | |
| Drawing No. 4D-266 PE 04 | |
| Drawn by: MAX | |

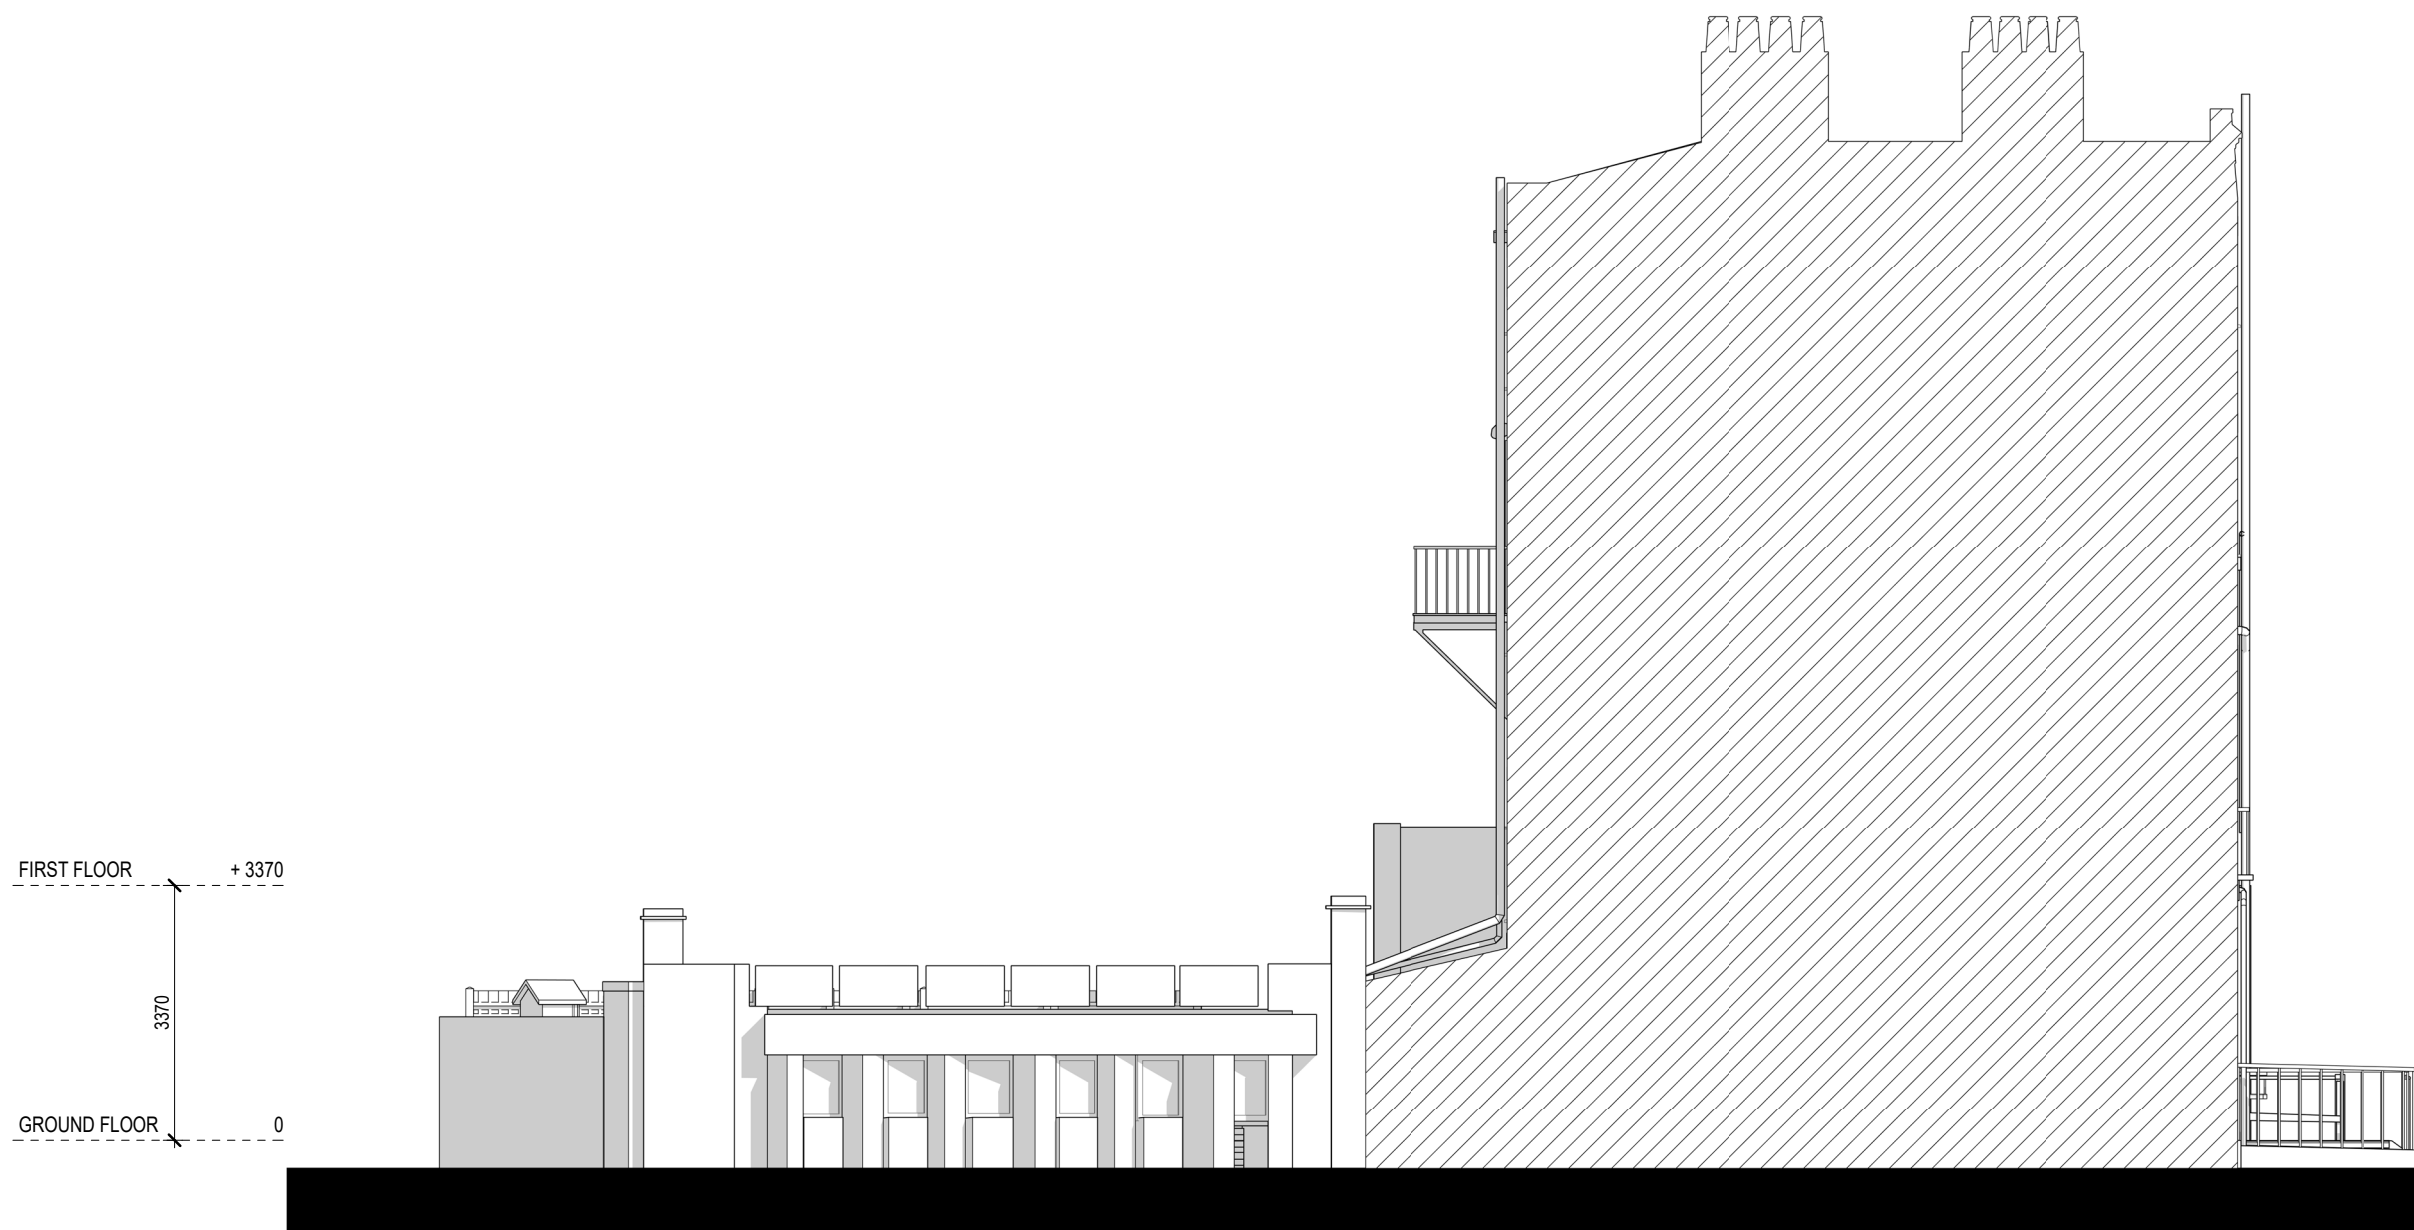

LEFT SIDE ELEVATION




Written dimensions to be taken in preference to scaled dimensions. The Contractor is responsible for checking all dimensions before work starts.

All work is to be carried out to the requirements, and to the satisfaction of the Local Authority. These drawings are for planning purposes only.

Any discrepancies to be brought to the attention of 4D Planning Consultants immediately.

Description

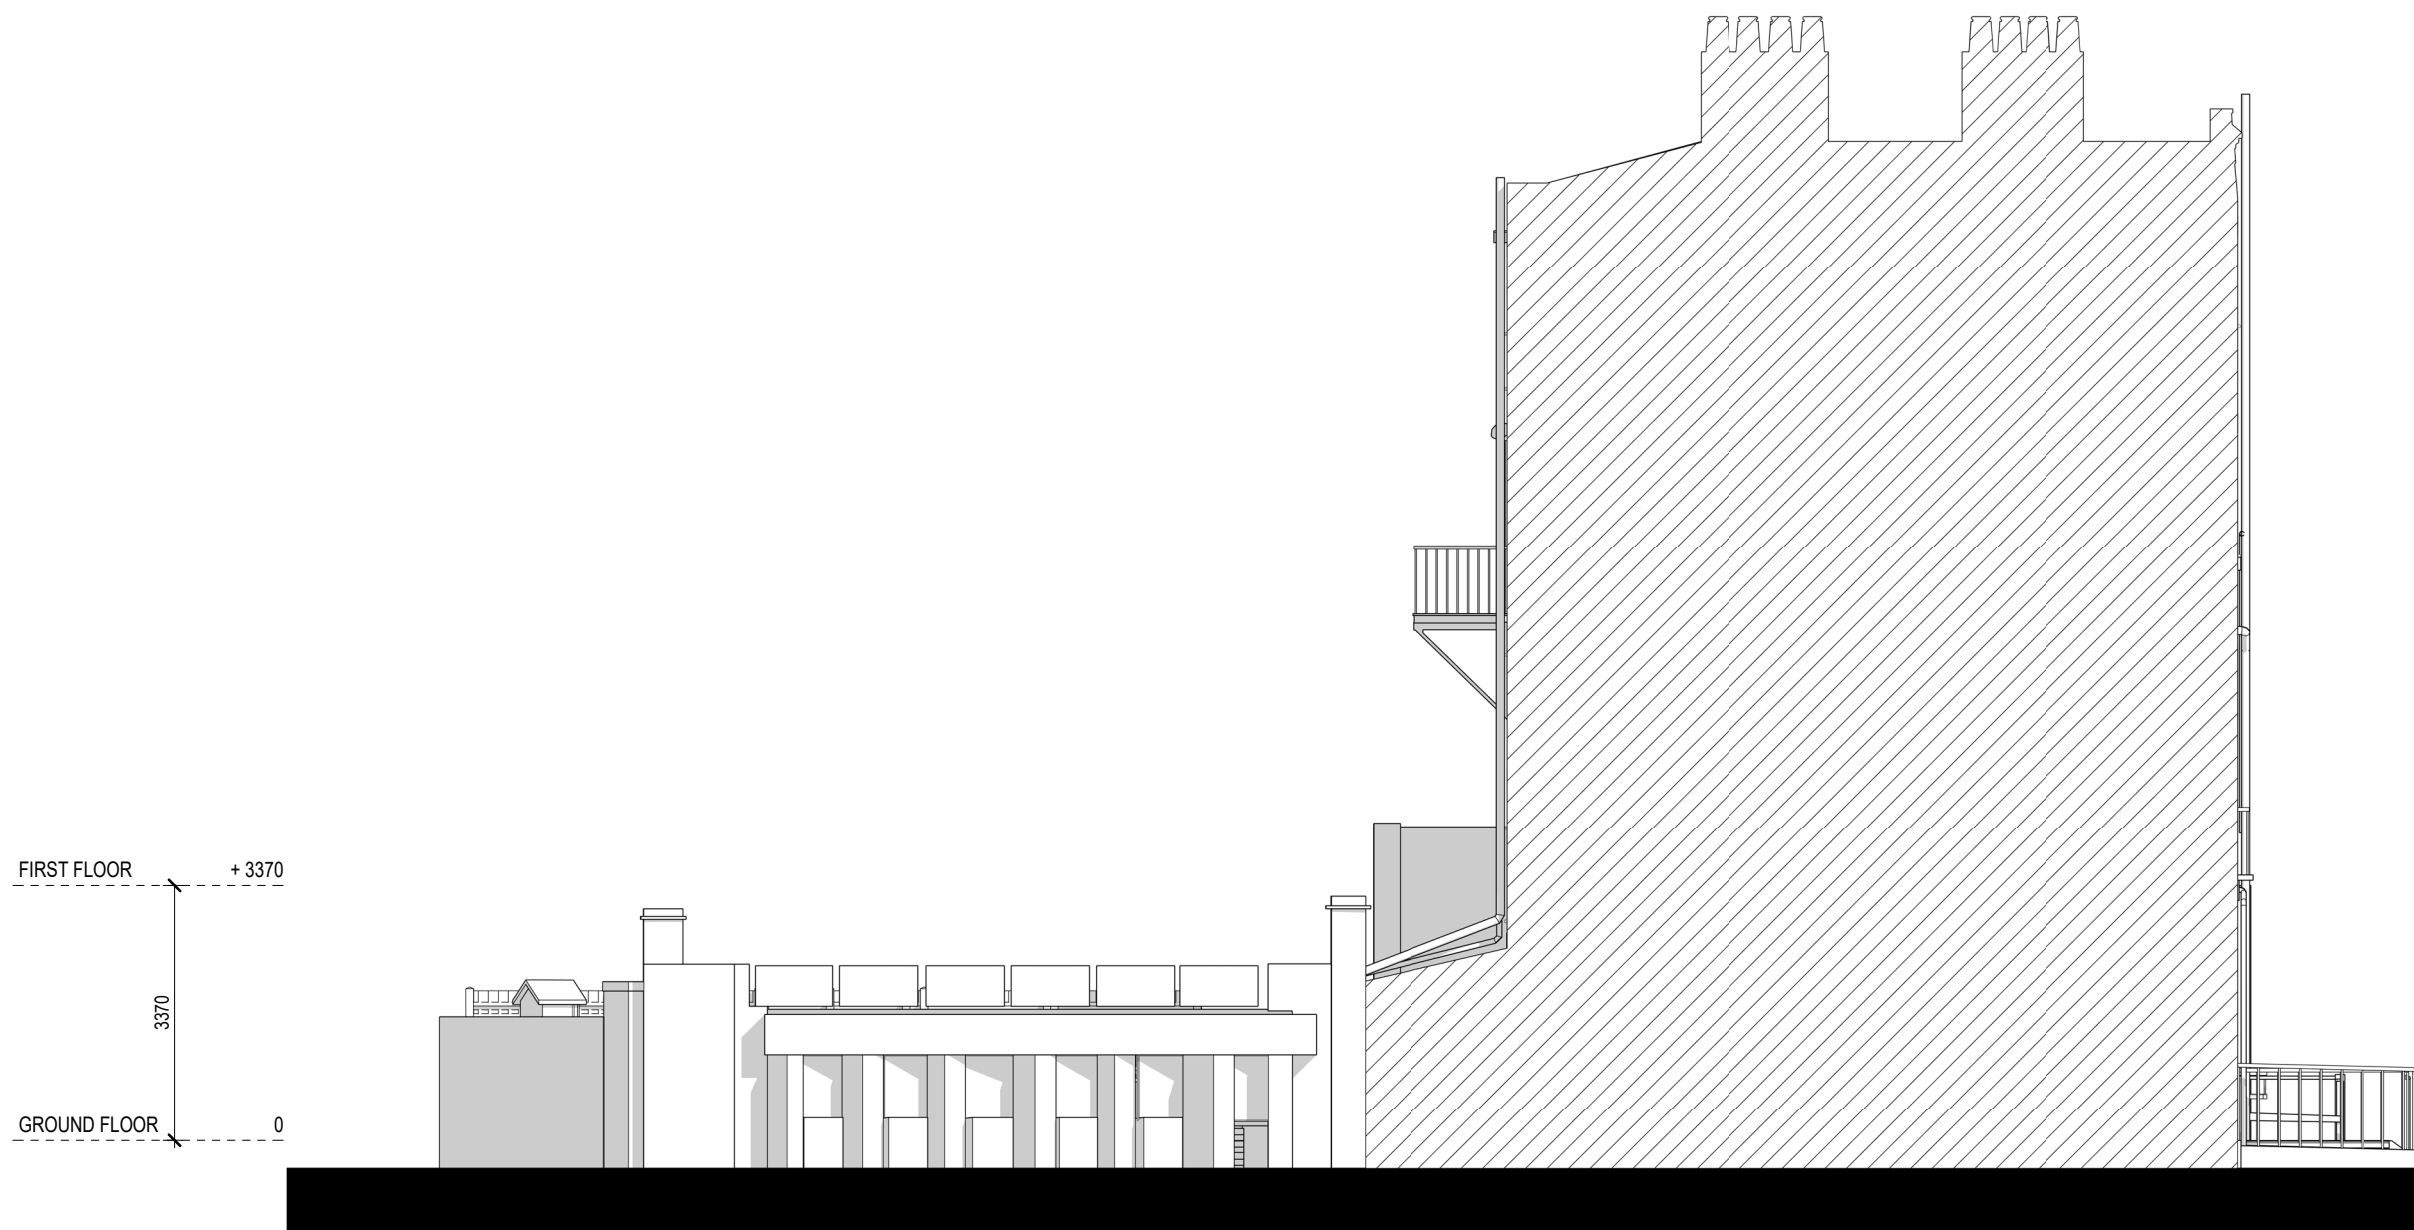

LEFT SIDE ELEVATION



| Rev | Date | Description | by | chk |
|-----|------|-------------|----|-----|
| | | | | |
| | | | | |
| | | | | |

4D PLANNING™

Chartered Town Planners & Architectural Technicians

Architecture | Town Planning

T: 0203 1500 183 www.GetMePlanning.com


www.GetMePlanning.com

Client
Mr Daniel Scott


Project
Flat 1, 2 Regents Square,
WC1H 8HZ

Title
EXISTING DRAWINGS
ELEVATIONS

| | |
|-------------------------|------|
| Date: 17.05.2022 | Rev: |
| Scale: 1:100@A3 | |
| Drawing No. 4D-266 E 04 | |
| Drawn by: MAX | |

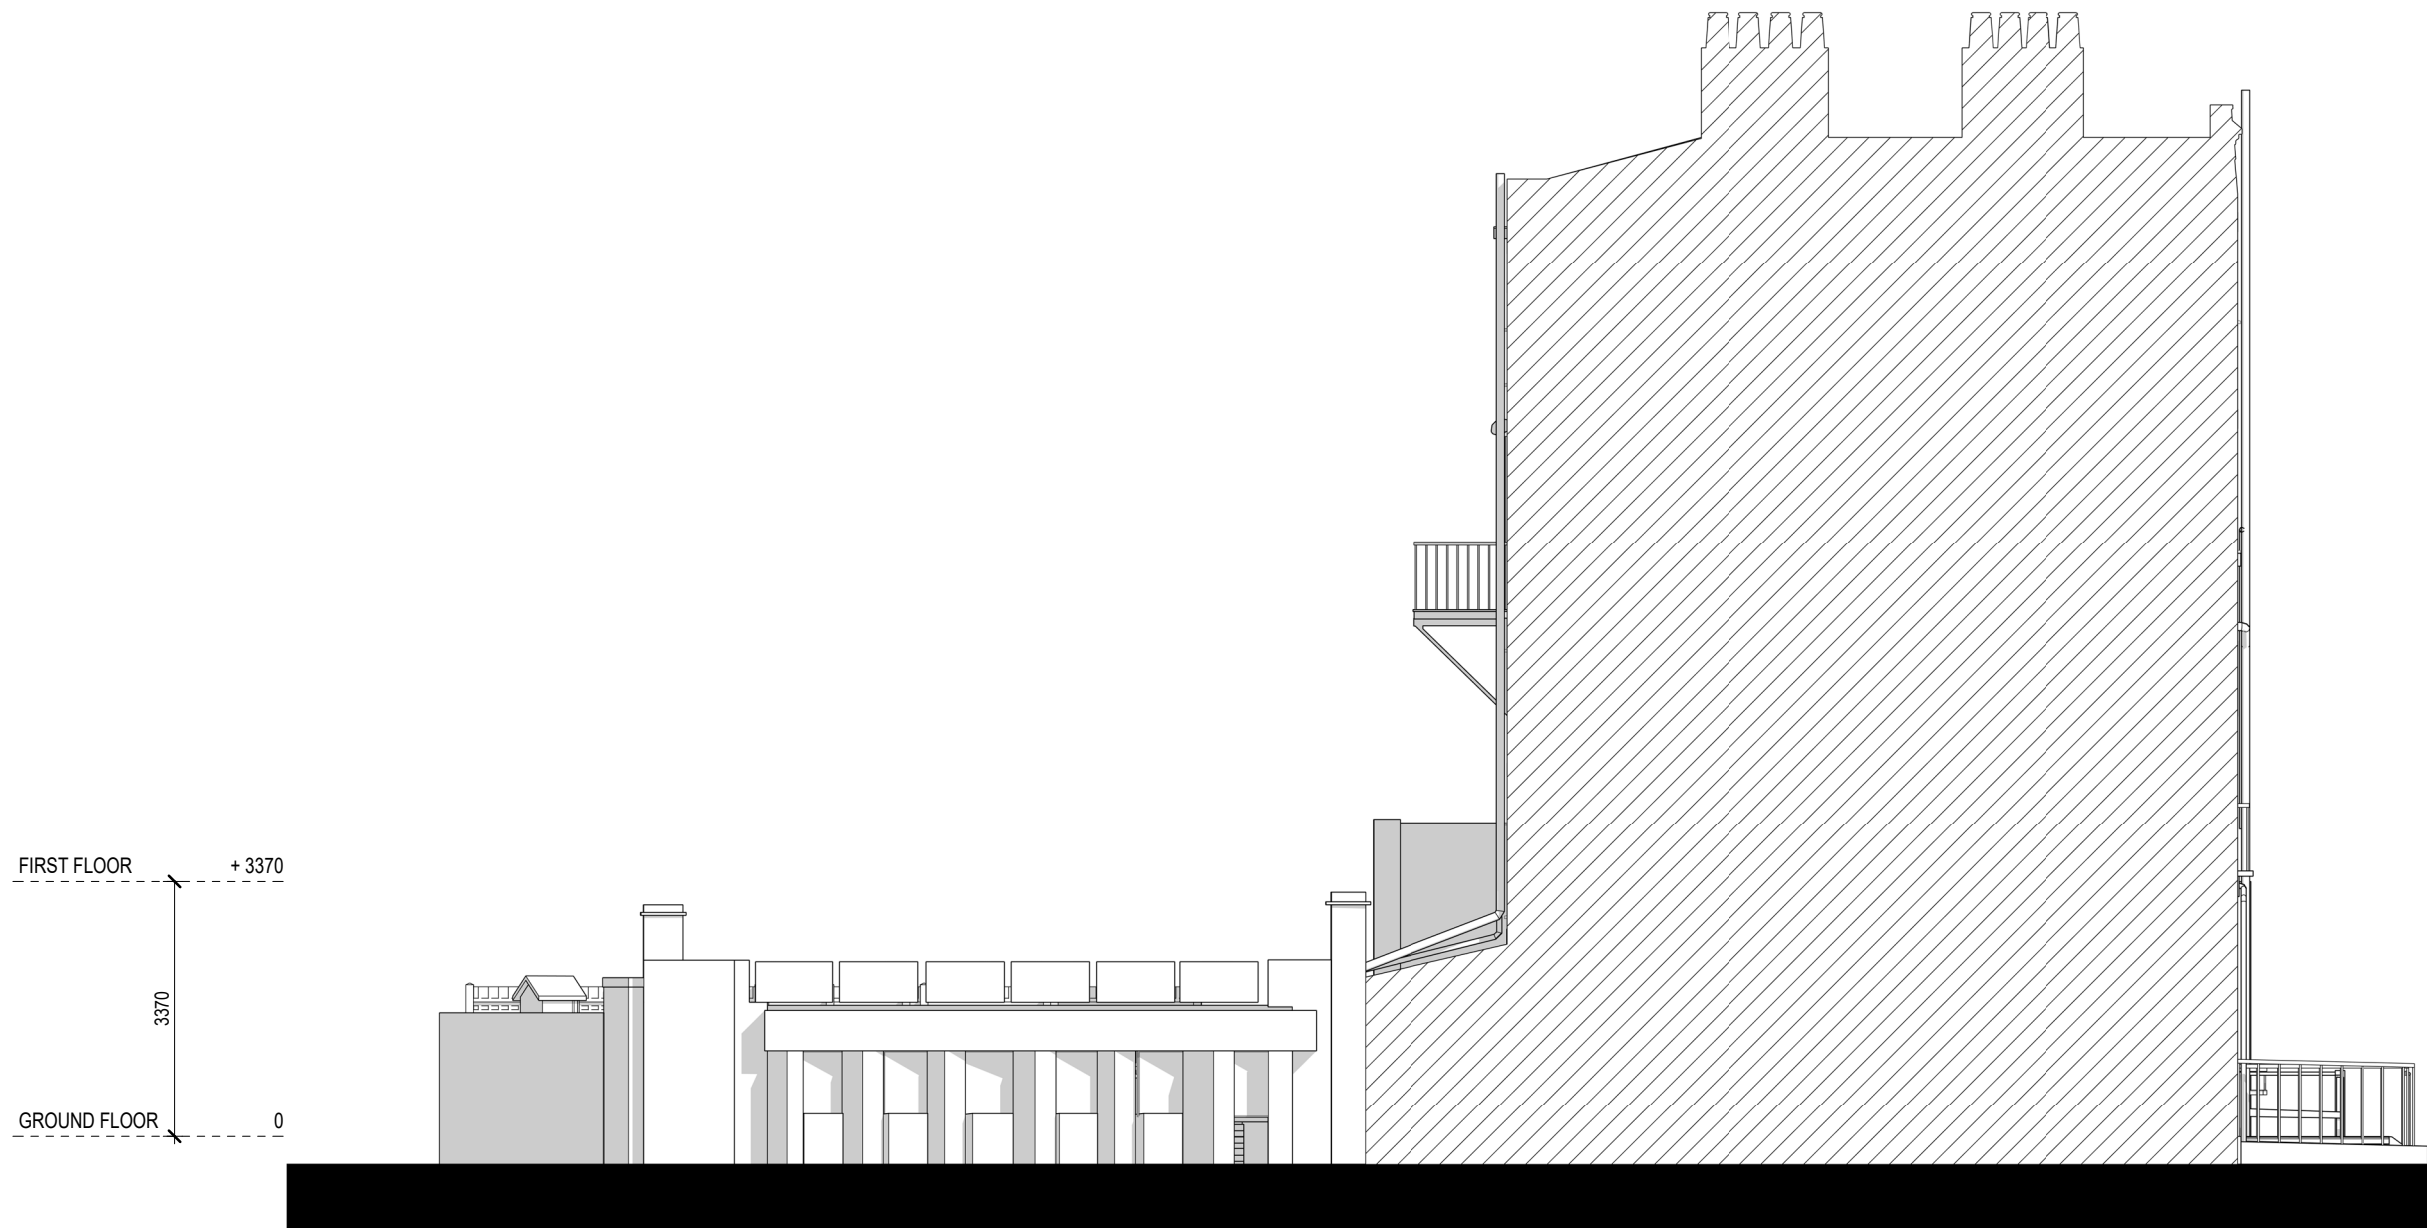

LEFT SIDE ELEVATION

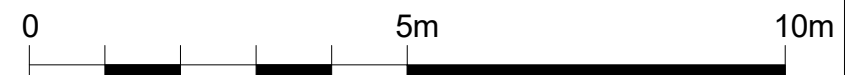

Written dimensions to be taken in preference to scaled dimensions. The Contractor is responsible for checking all dimensions before work starts.
 All work is to be carried out to the requirements, and to the satisfaction of the Local Authority.
 These drawings are for planning purposes only
 Any discrepancies to be brought to the attention of 4D Planning Consultants immediately.

Description

| Rev | Date | Description | by | chk |
|-----|------|-------------|----|-----|
| | | | | |
| | | | | |
| | | | | |

4D PLANNING™
 Chartered Town Planners & Architectural Technicians

Architecture | Town Planning

T: 0203 1500 183 www.GetMePlanning.com

www.GetMePlanning.com

Client
 Mr Daniel Scott

Project
 Flat 1, 2 Regents Square,
 WC1H 8HZ

Title
 PROPOSED DRAWINGS
 ELEVATIONS


| | |
|-------------------------|------|
| Date: 17.05.2022 | Rev: |
| Scale: 1:100@A3 | |
| Drawing No. 4D-266 P 04 | |
| Drawn by : MAX | |

Written dimensions to be taken in preference to scaled dimensions. The Contractor is responsible for checking all dimensions before work starts.

All work is to be carried out to the requirements, and to the satisfaction of the Local Authority. These drawings are for planning purposes only.

Any discrepancies to be brought to the attention of 4D Planning Consultants immediately.

Description

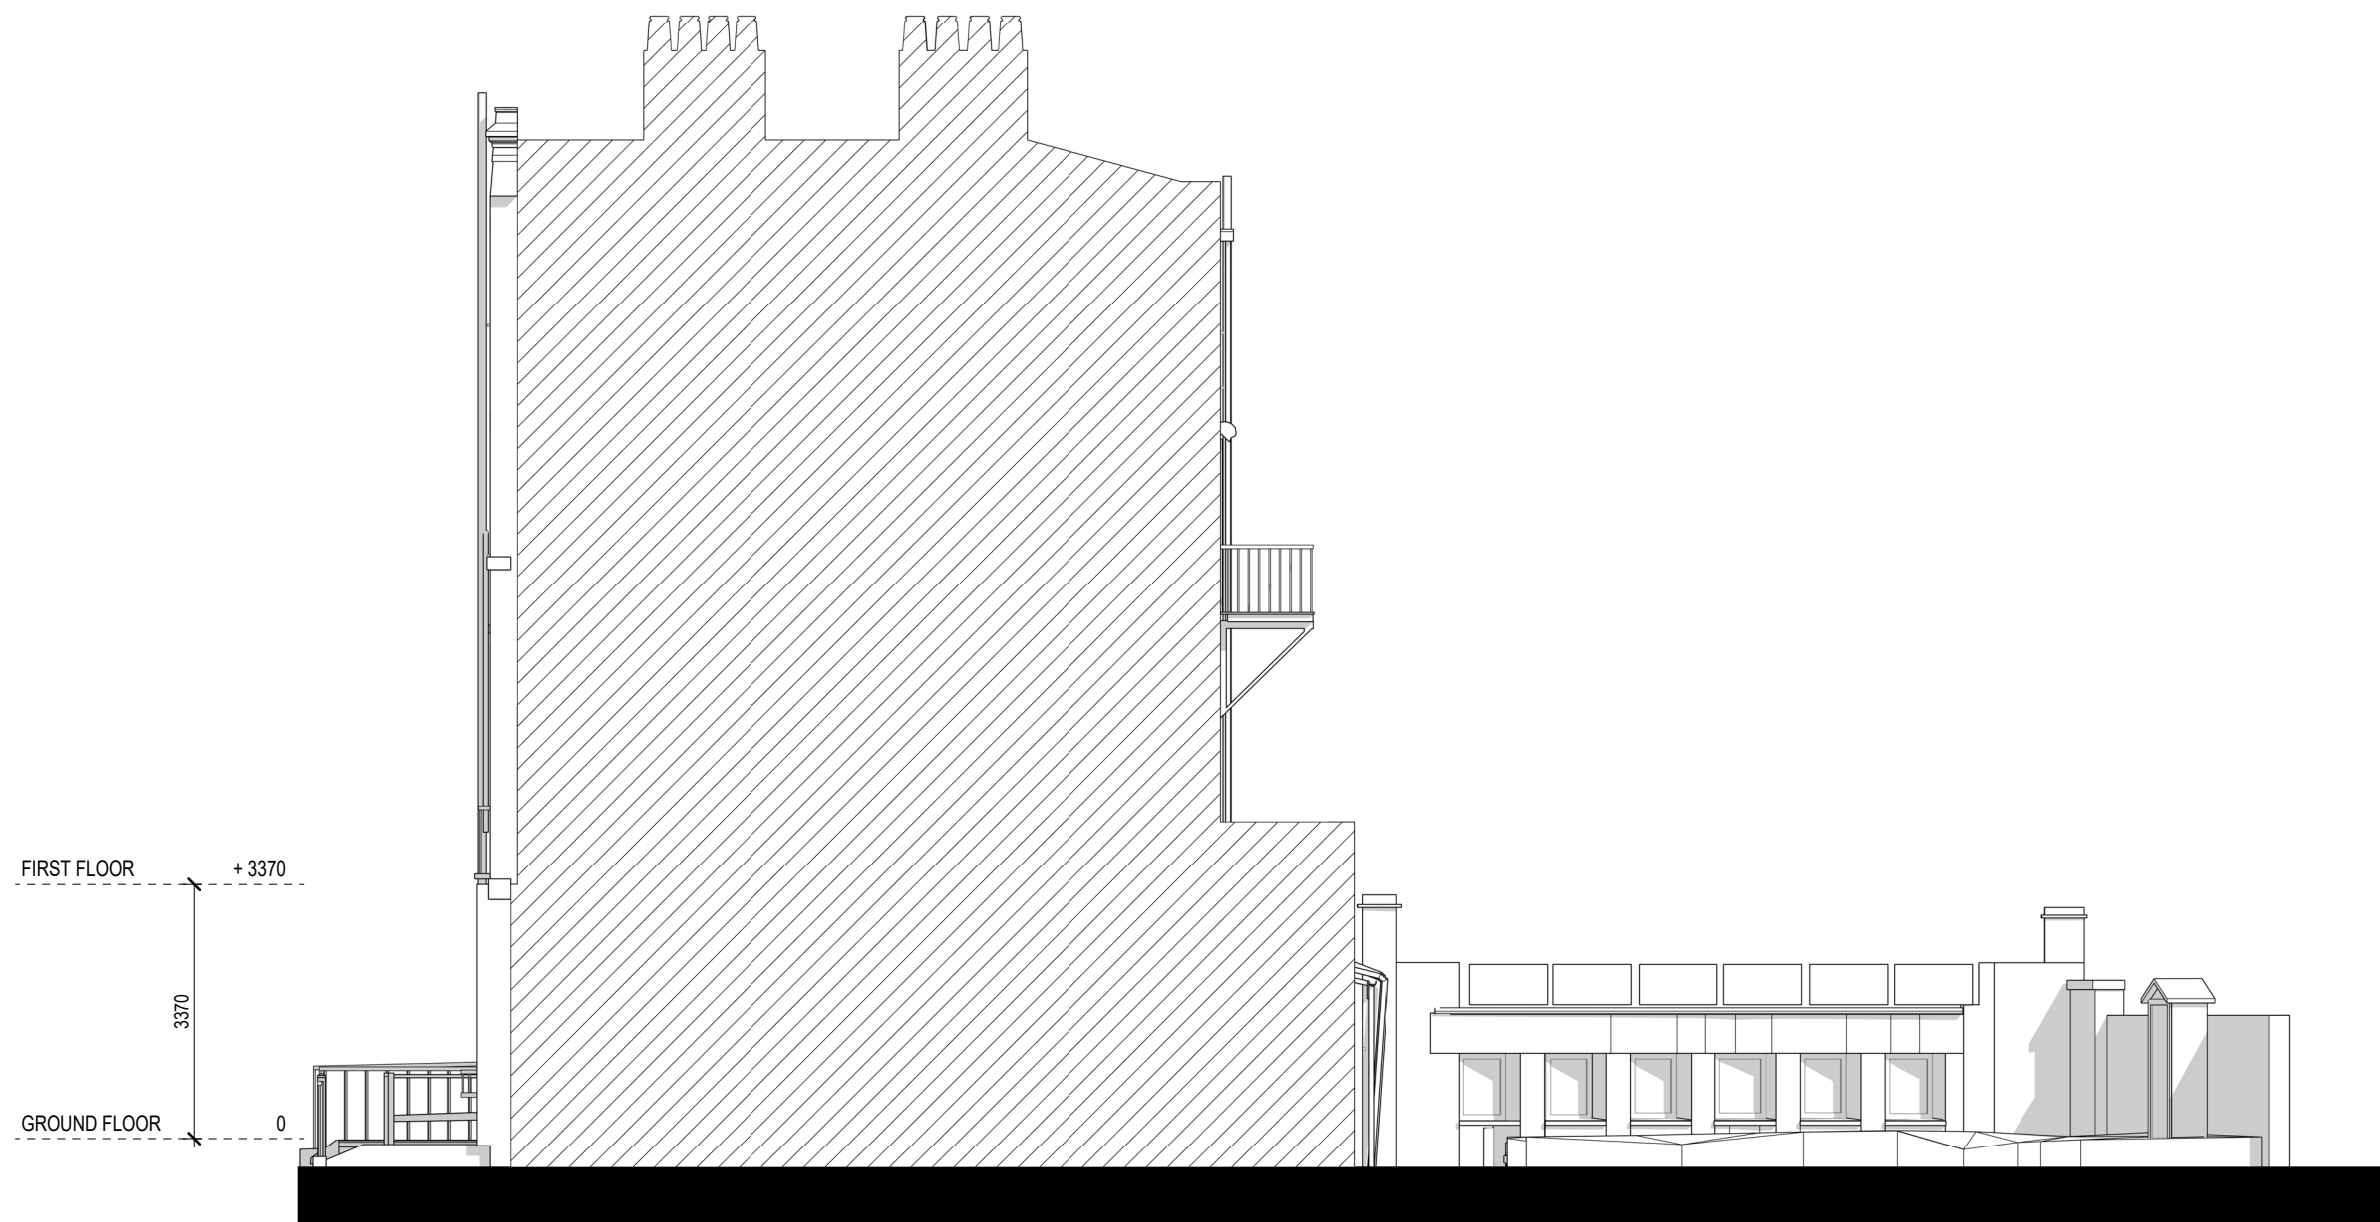

RIGHT SIDE ELEVATION



| Rev | Date | Description | by | chk |
|-----|------|-------------|----|-----|
| | | | | |
| | | | | |
| | | | | |

4D PLANNING™

Chartered Town Planners & Architectural Technicians

Architecture | Town Planning

T: 0203 1500 183 www.GetMePlanning.com

www.GetMePlanning.com

Client
Daniel Scott

Project
Flat 1, 2 Regents Square,
WC1H 8HZ

Title
PRE-EXISTING DRAWINGS
ELEVATIONS


| | |
|--------------------------|------|
| Date: 17.05.2022 | Rev: |
| Scale: 1:100@A3 | |
| Drawing No. 4D-266 PE 05 | |
| Drawn by: MAX | |

Written dimensions to be taken in preference to scaled dimensions. The Contractor is responsible for checking all dimensions before work starts.

All work is to be carried out to the requirements, and to the satisfaction of the Local Authority. These drawings are for planning purposes only.

Any discrepancies to be brought to the attention of 4D Planning Consultants immediately.

Description

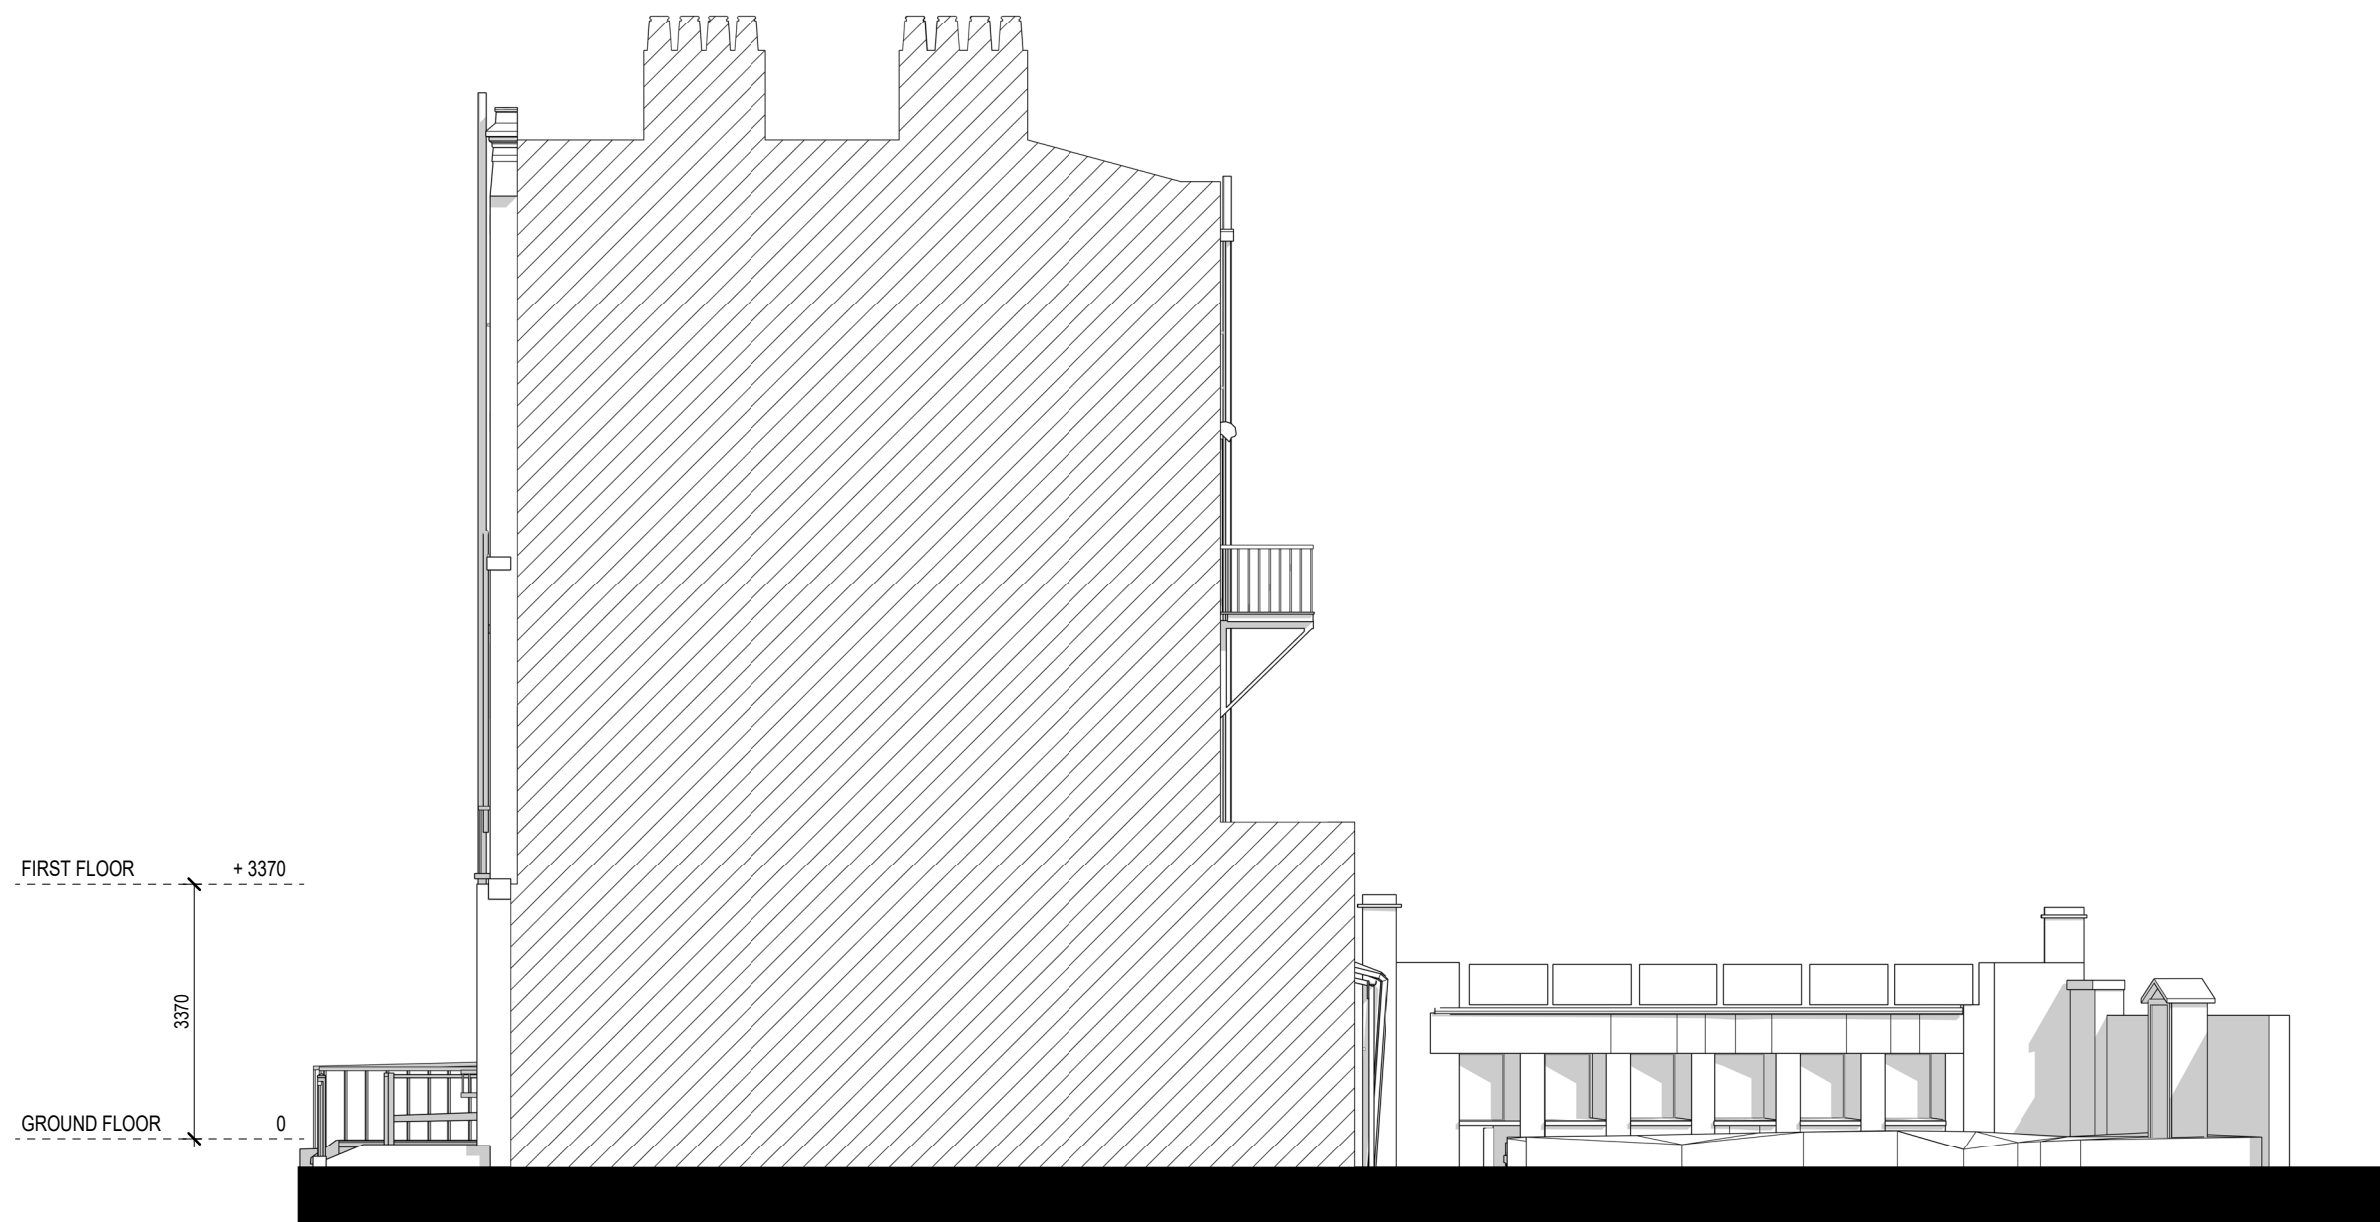

RIGHT SIDE ELEVATION

| Rev | Date | Description | by | chk |
|-----|------|-------------|----|-----|
| | | | | |
| | | | | |
| | | | | |

4D PLANNING™

Chartered Town Planners & Architectural Technicians

Architecture | Town Planning

T: 0203 1500 183 www.GetMePlanning.com

www.GetMePlanning.com

Client
Mr Daniel Scott

Project
Flat 1, 2 Regents Square,
WC1H 8HZ

Title
EXISTING DRAWINGS
ELEVATIONS

| | |
|-------------------------|------|
| Date: 17.05.2022 | Rev: |
| Scale: 1:100@A3 | |
| Drawing No. 4D-266 E 05 | |
| Drawn by: MAX | |




Written dimensions to be taken in preference to scaled dimensions. The Contractor is responsible for checking all dimensions before work starts.

All work is to be carried out to the requirements, and to the satisfaction of the Local Authority. These drawings are for planning purposes only.

Any discrepancies to be brought to the attention of 4D Planning Consultants immediately.

Description

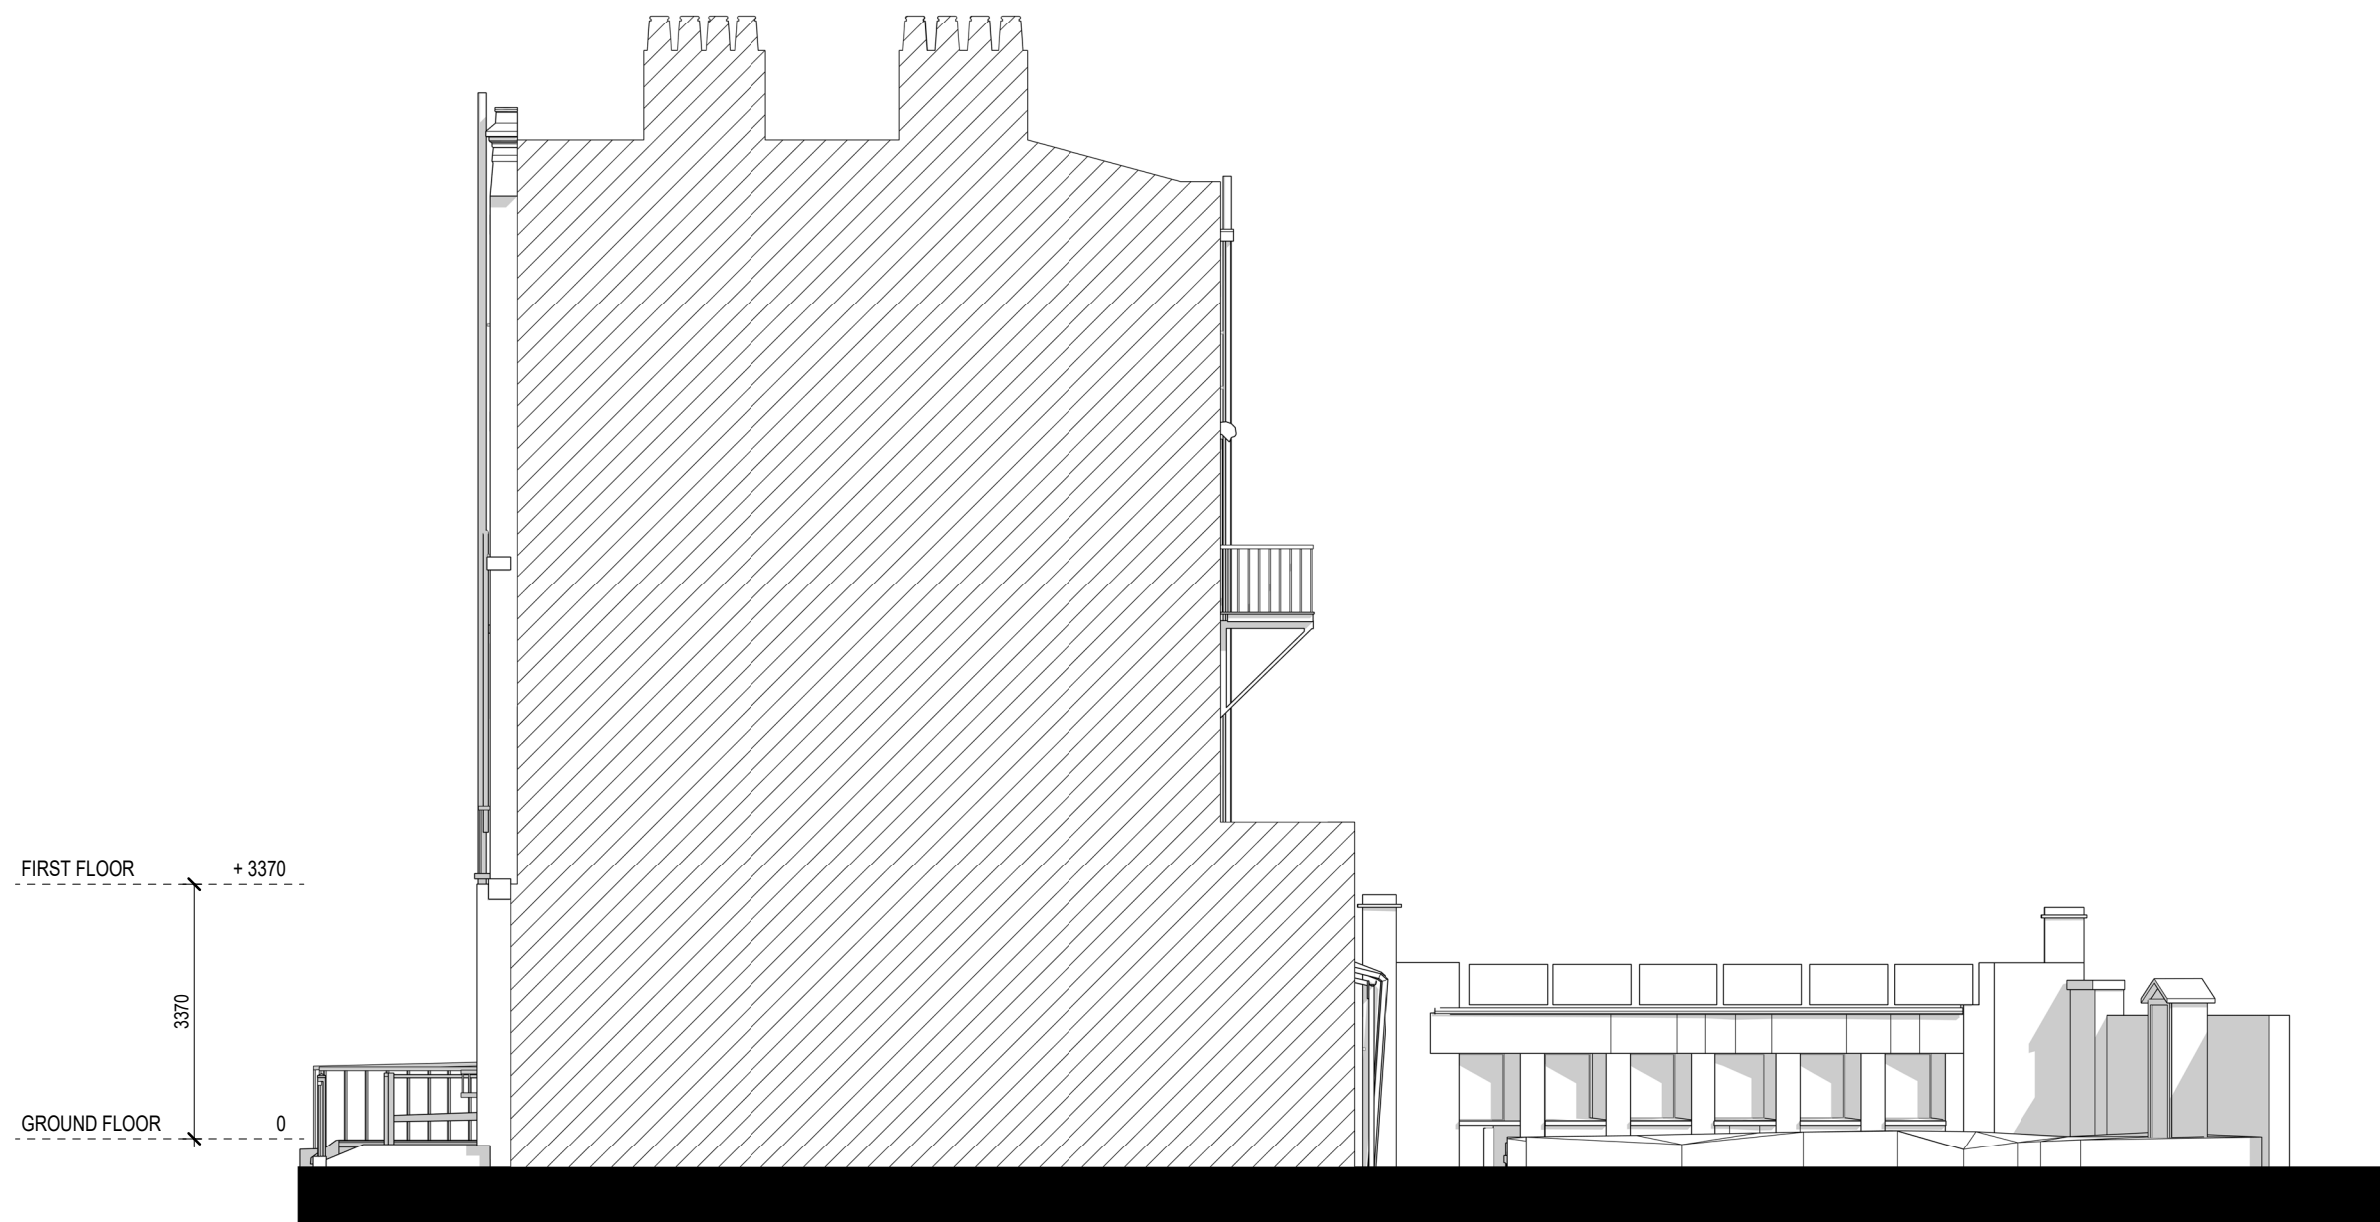

RIGHT SIDE ELEVATION

| Rev | Date | Description | by | chk |
|-----|------|-------------|----|-----|
| | | | | |
| | | | | |
| | | | | |

4D PLANNING™

Chartered Town Planners & Architectural Technicians

Architecture | Town Planning

T: 0203 1500 183 www.GetMePlanning.com

www.GetMePlanning.com

Client
Mr Daniel Scott

Project
Flat 1, 2 Regents Square,
WC1H 8HZ

Title
PROPOSED DRAWINGS
ELEVATIONS

| | |
|-------------------------|------|
| Date: 17.05.2022 | Rev: |
| Scale: 1:100@A3 | |
| Drawing No. 4D-266 P 05 | |
| Drawn by : MAX | |



Written dimensions to be taken in preference to scaled dimensions. The Contractor is responsible for checking all dimensions before work starts.

All work is to be carried out to the requirements, and to the satisfaction of the Local Authority. These drawings are for planning purposes only.

Any discrepancies to be brought to the attention of 4D Planning Consultants immediately.

Description

| Rev | Date | Description | by | chk |
|-----|------|-------------|----|-----|
| | | | | |
| | | | | |
| | | | | |

4D PLANNING™

Chartered Town Planners & Architectural Technicians

Architecture | Town Planning

T: 0203 1500 183 www.GetMePlanning.com


www.GetMePlanning.com

Client
Daniel Scott



Project
Flat 1, 2 Regents Square,
WC1H 8HZ

Title
PRE-EXISTING DRAWINGS
SECTIONS

| | |
|--------------------------|------|
| Date: 17.05.2022 | Rev: |
| Scale: 1:100@A3 | |
| Drawing No. 4D-266 PE 06 | |
| Drawn by: MAX | |

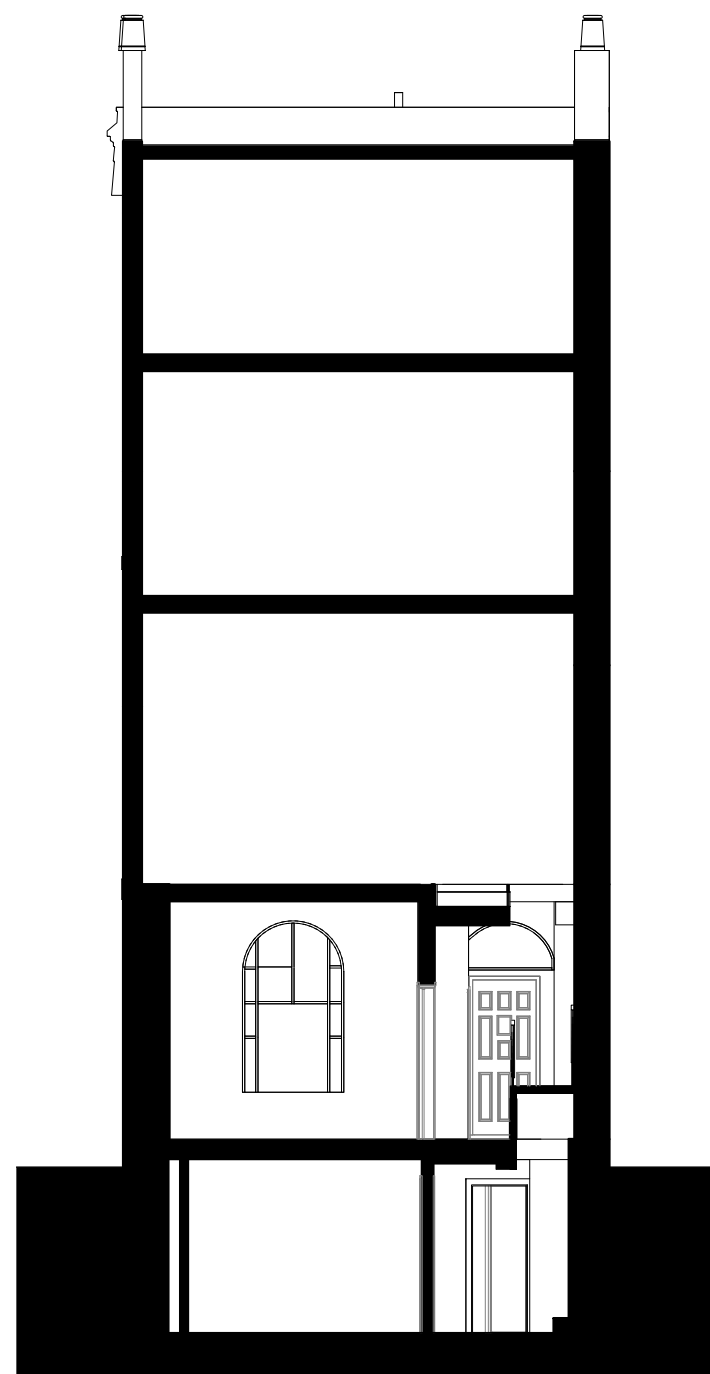


SECTION AA

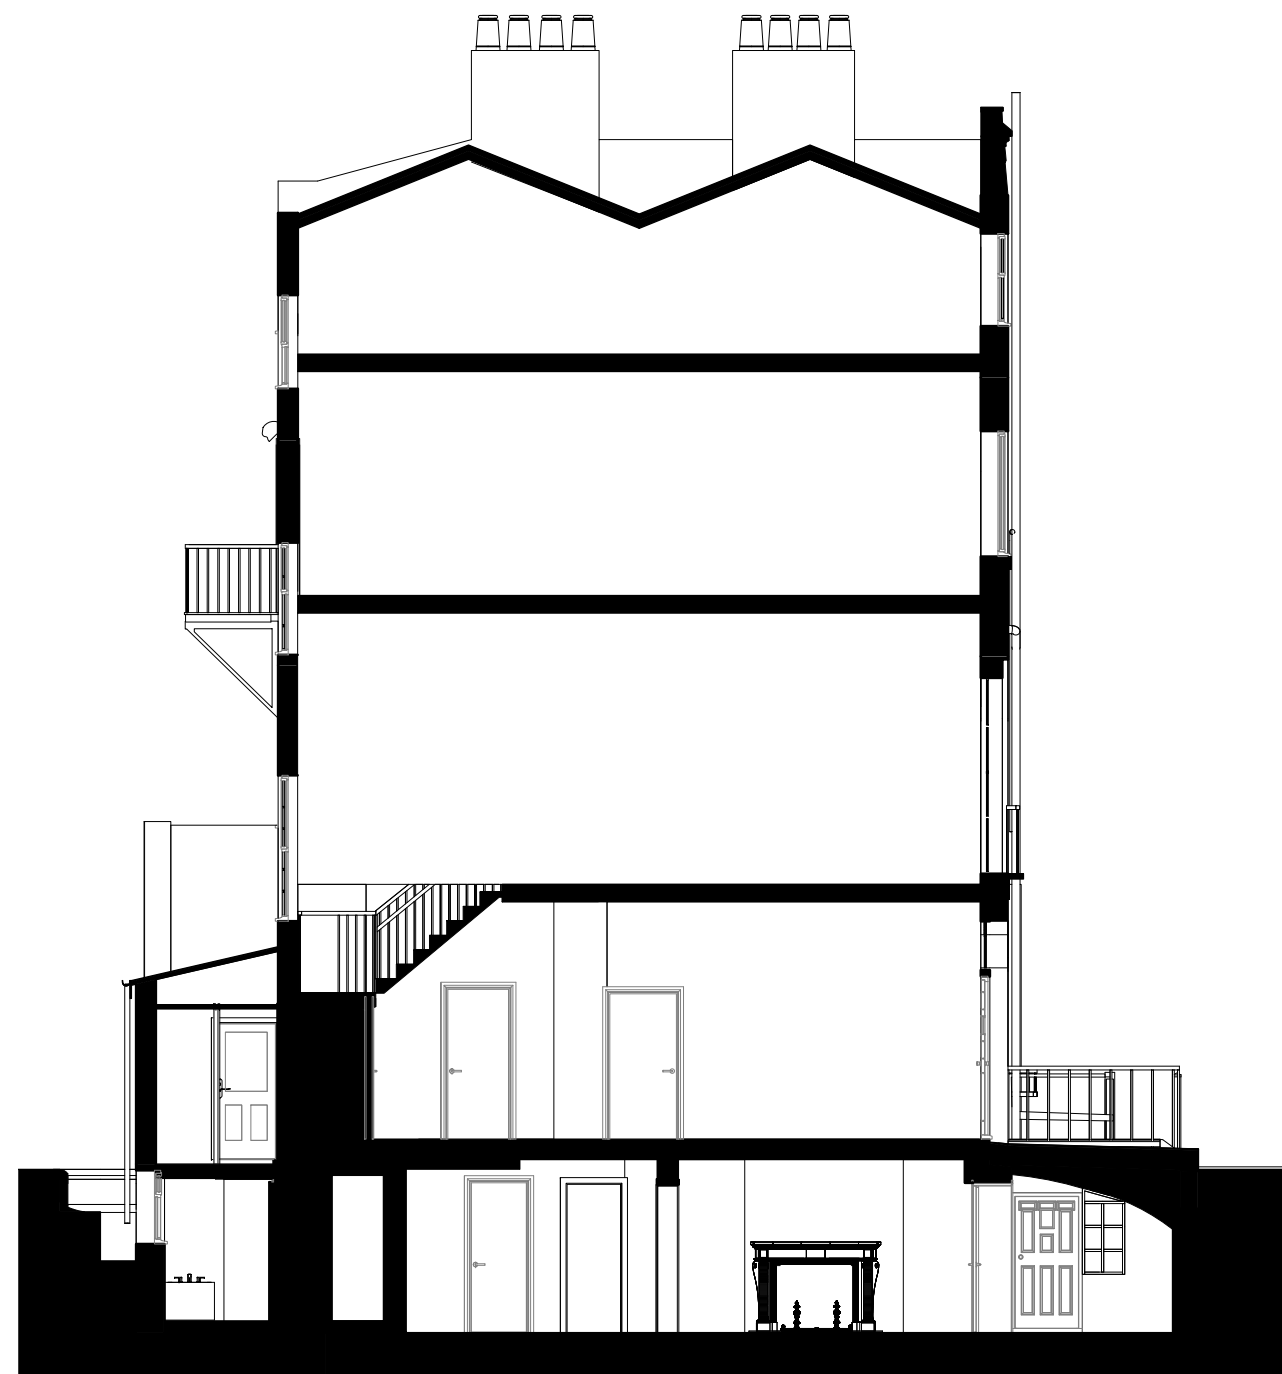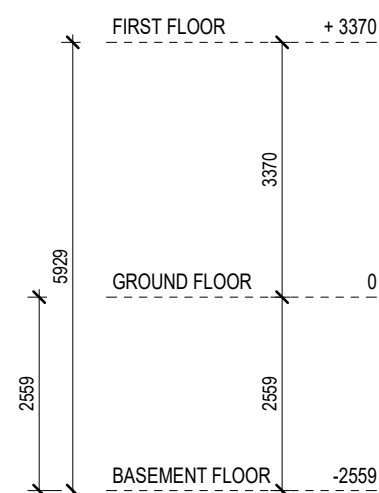


SECTION BB



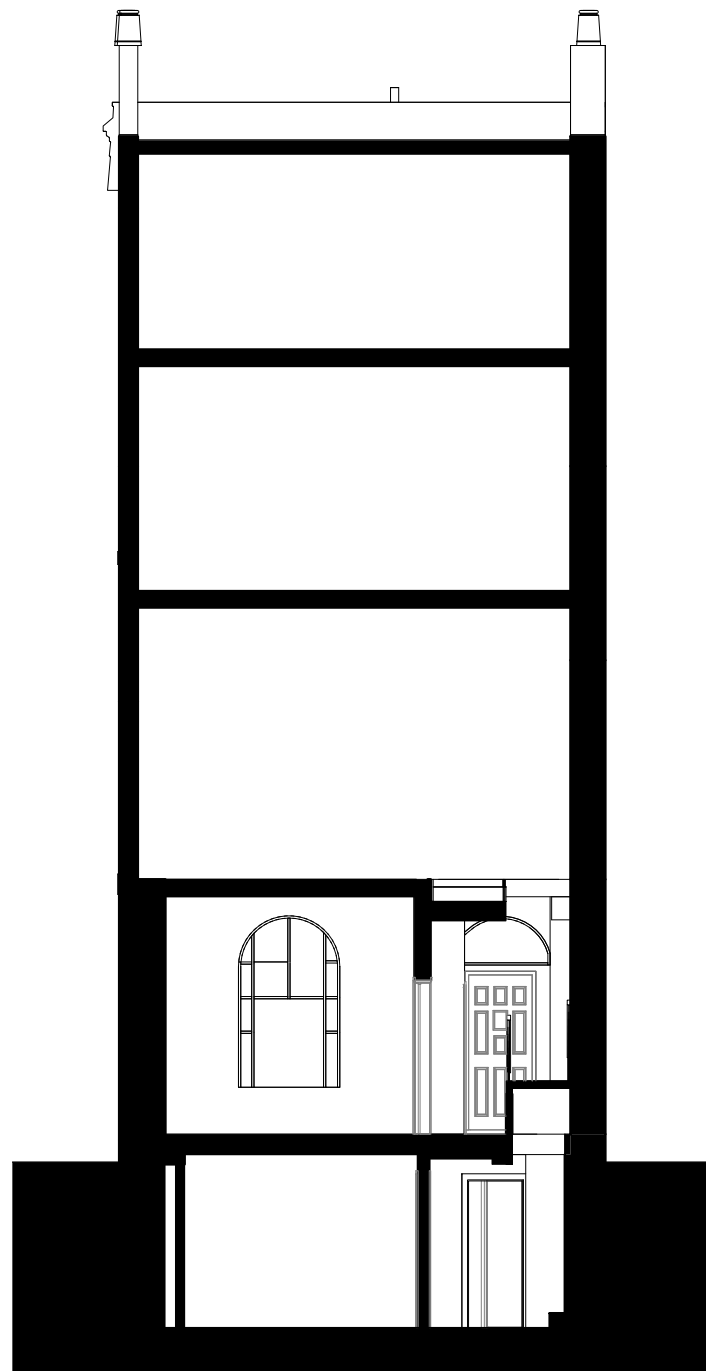

SECTION AA

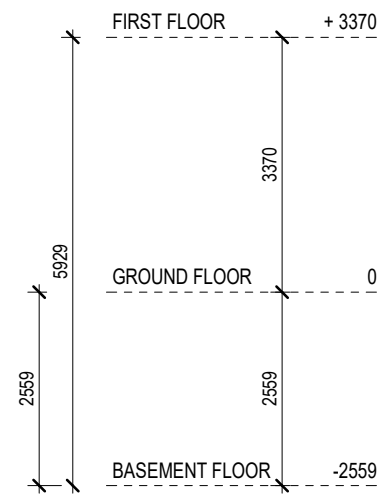

SECTION BB



Written dimensions to be taken in preference to scaled dimensions. The Contractor is responsible for checking all dimensions before work starts.
 All work is to be carried out to the requirements, and to the satisfaction of the Local Authority.
 These drawings are for planning purposes only
 Any discrepancies to be brought to the attention of 4D Planning Consultants immediately.

Description

| Rev | Date | Description | by | chk |
|-----|------|-------------|----|-----|
| | | | | |
| | | | | |
| | | | | |

4D PLANNING™
 Chartered Town Planners & Architectural Technicians

Architecture | Town Planning

T: 0203 1500 183 www.GetMePlanning.com

www.GetMePlanning.com

Client
 Mr Daniel Scott

Project
 Flat 1, 2 Regents Square,
 WC1H 8HZ

Title
 EXISTING DRAWINGS
 SECTIONS

| | |
|-------------------------|------|
| Date: 17.05.2022 | Rev: |
| Scale: 1:100@A3 | |
| Drawing No. 4D-266 E 06 | |
| Drawn by : MAX | |

Written dimensions to be taken in preference to scaled dimensions. The Contractor is responsible for checking all dimensions before work starts.

All work is to be carried out to the requirements, and to the satisfaction of the Local Authority. These drawings are for planning purposes only.

Any discrepancies to be brought to the attention of 4D Planning Consultants immediately.

Description

| Rev | Date | Description | by | chk |
|-----|------|-------------|----|-----|
| | | | | |
| | | | | |
| | | | | |

4D PLANNING™

Chartered Town Planners & Architectural Technicians

Architecture | Town Planning

T: 0203 1500 183 www.GetMePlanning.com


www.GetMePlanning.com

Client
Mr Daniel Scott



Project
Flat 1, 2 Regents Square,
WC1H 8HZ

Title
PROPOSED DRAWINGS
SECTIONS

| | |
|-------------------------|------|
| Date: 17.05.2022 | Rev: |
| Scale: 1:100@A3 | |
| Drawing No. 4D-266 P 06 | |
| Drawn by: MAX | |

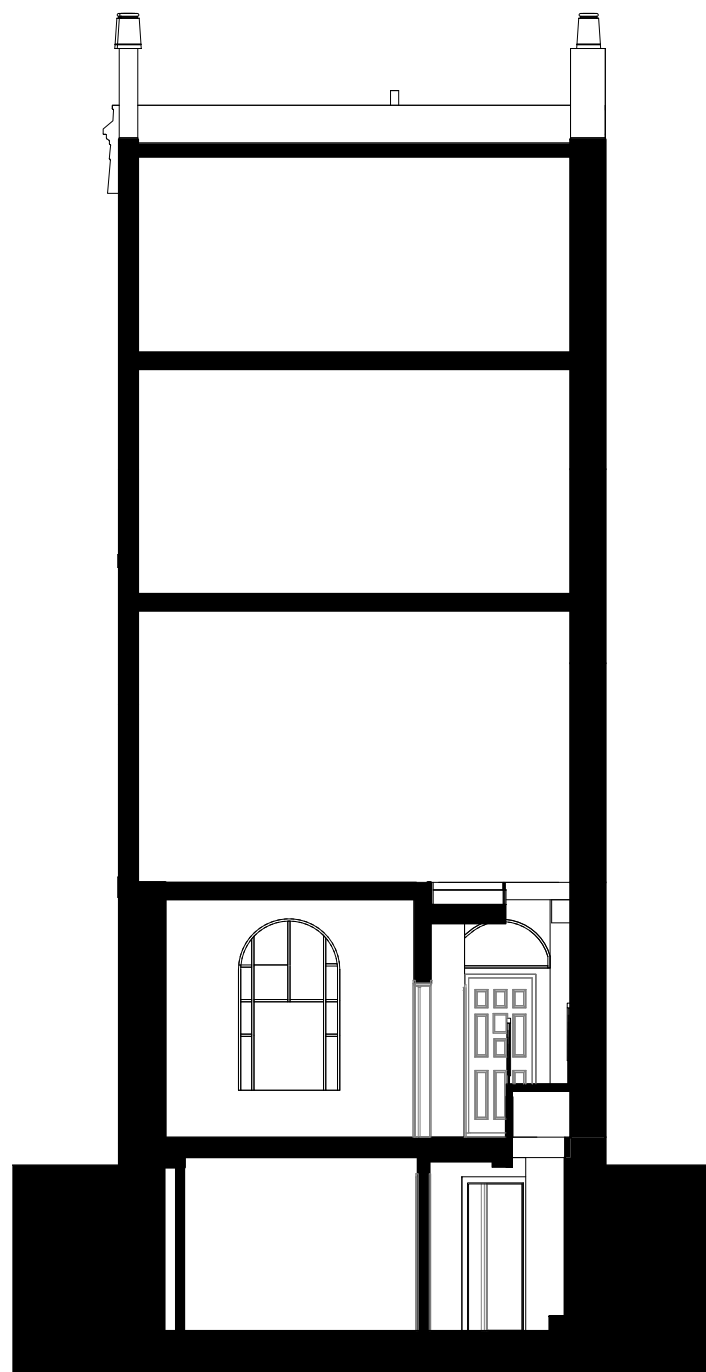


SECTION AA

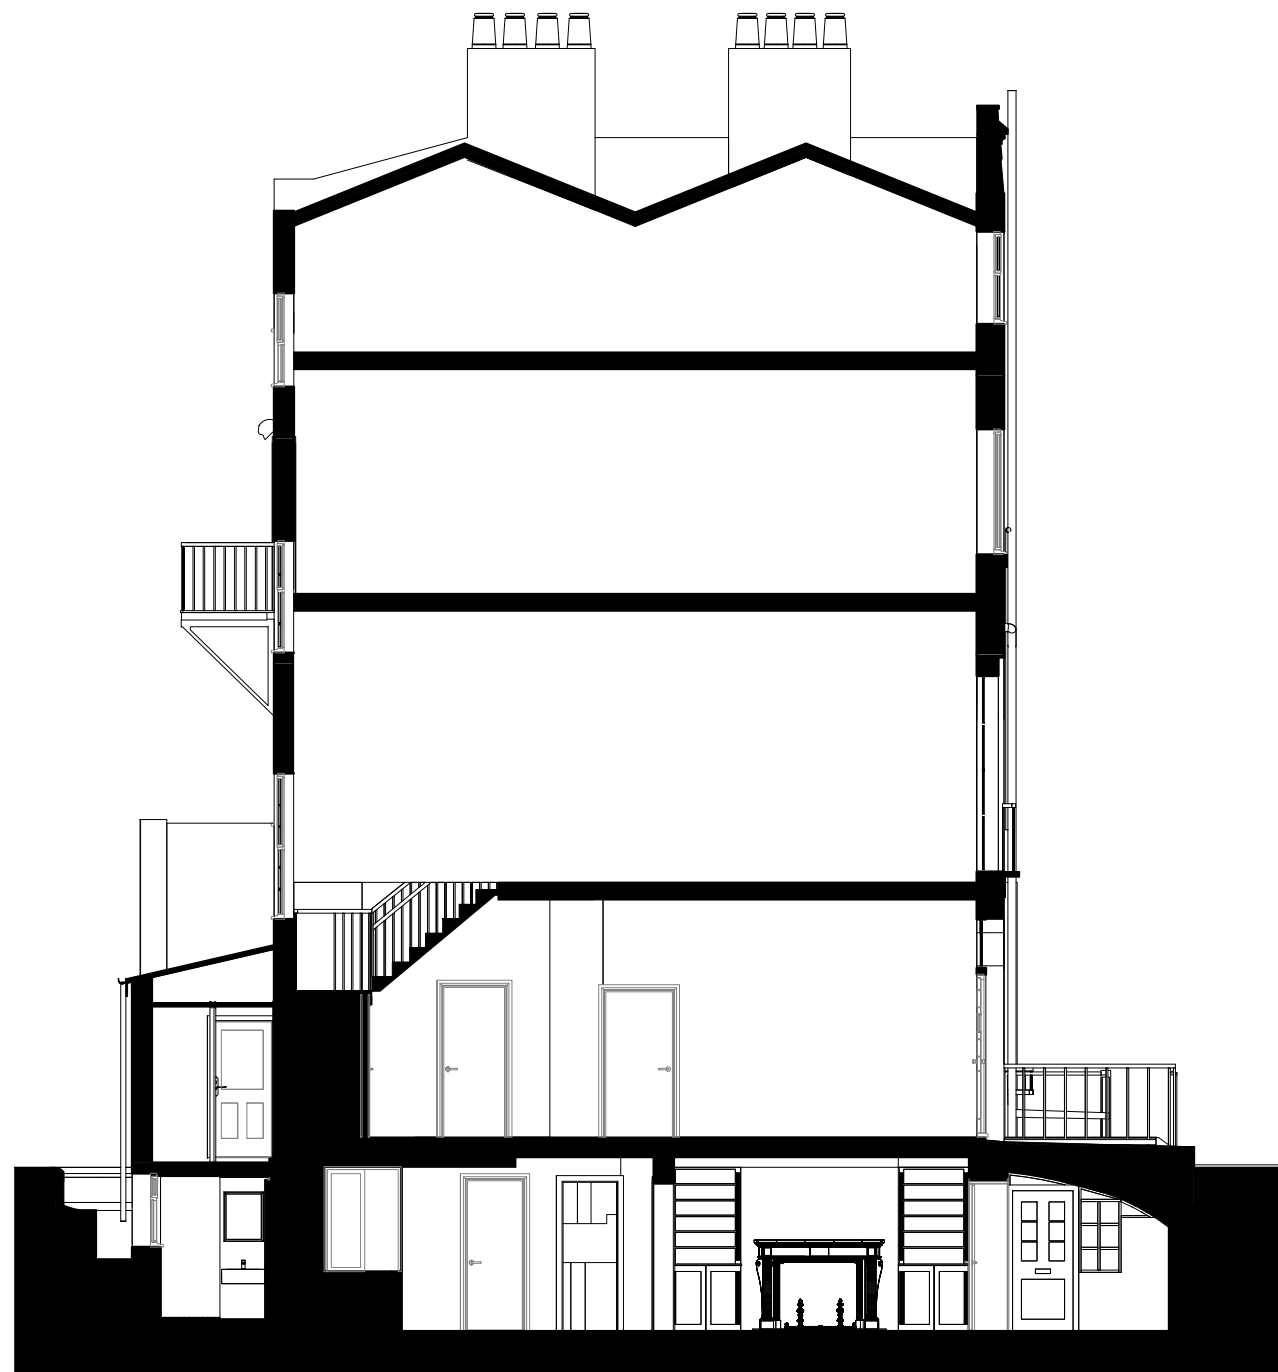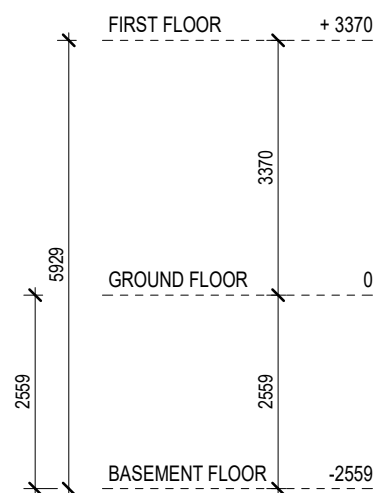

SECTION BB



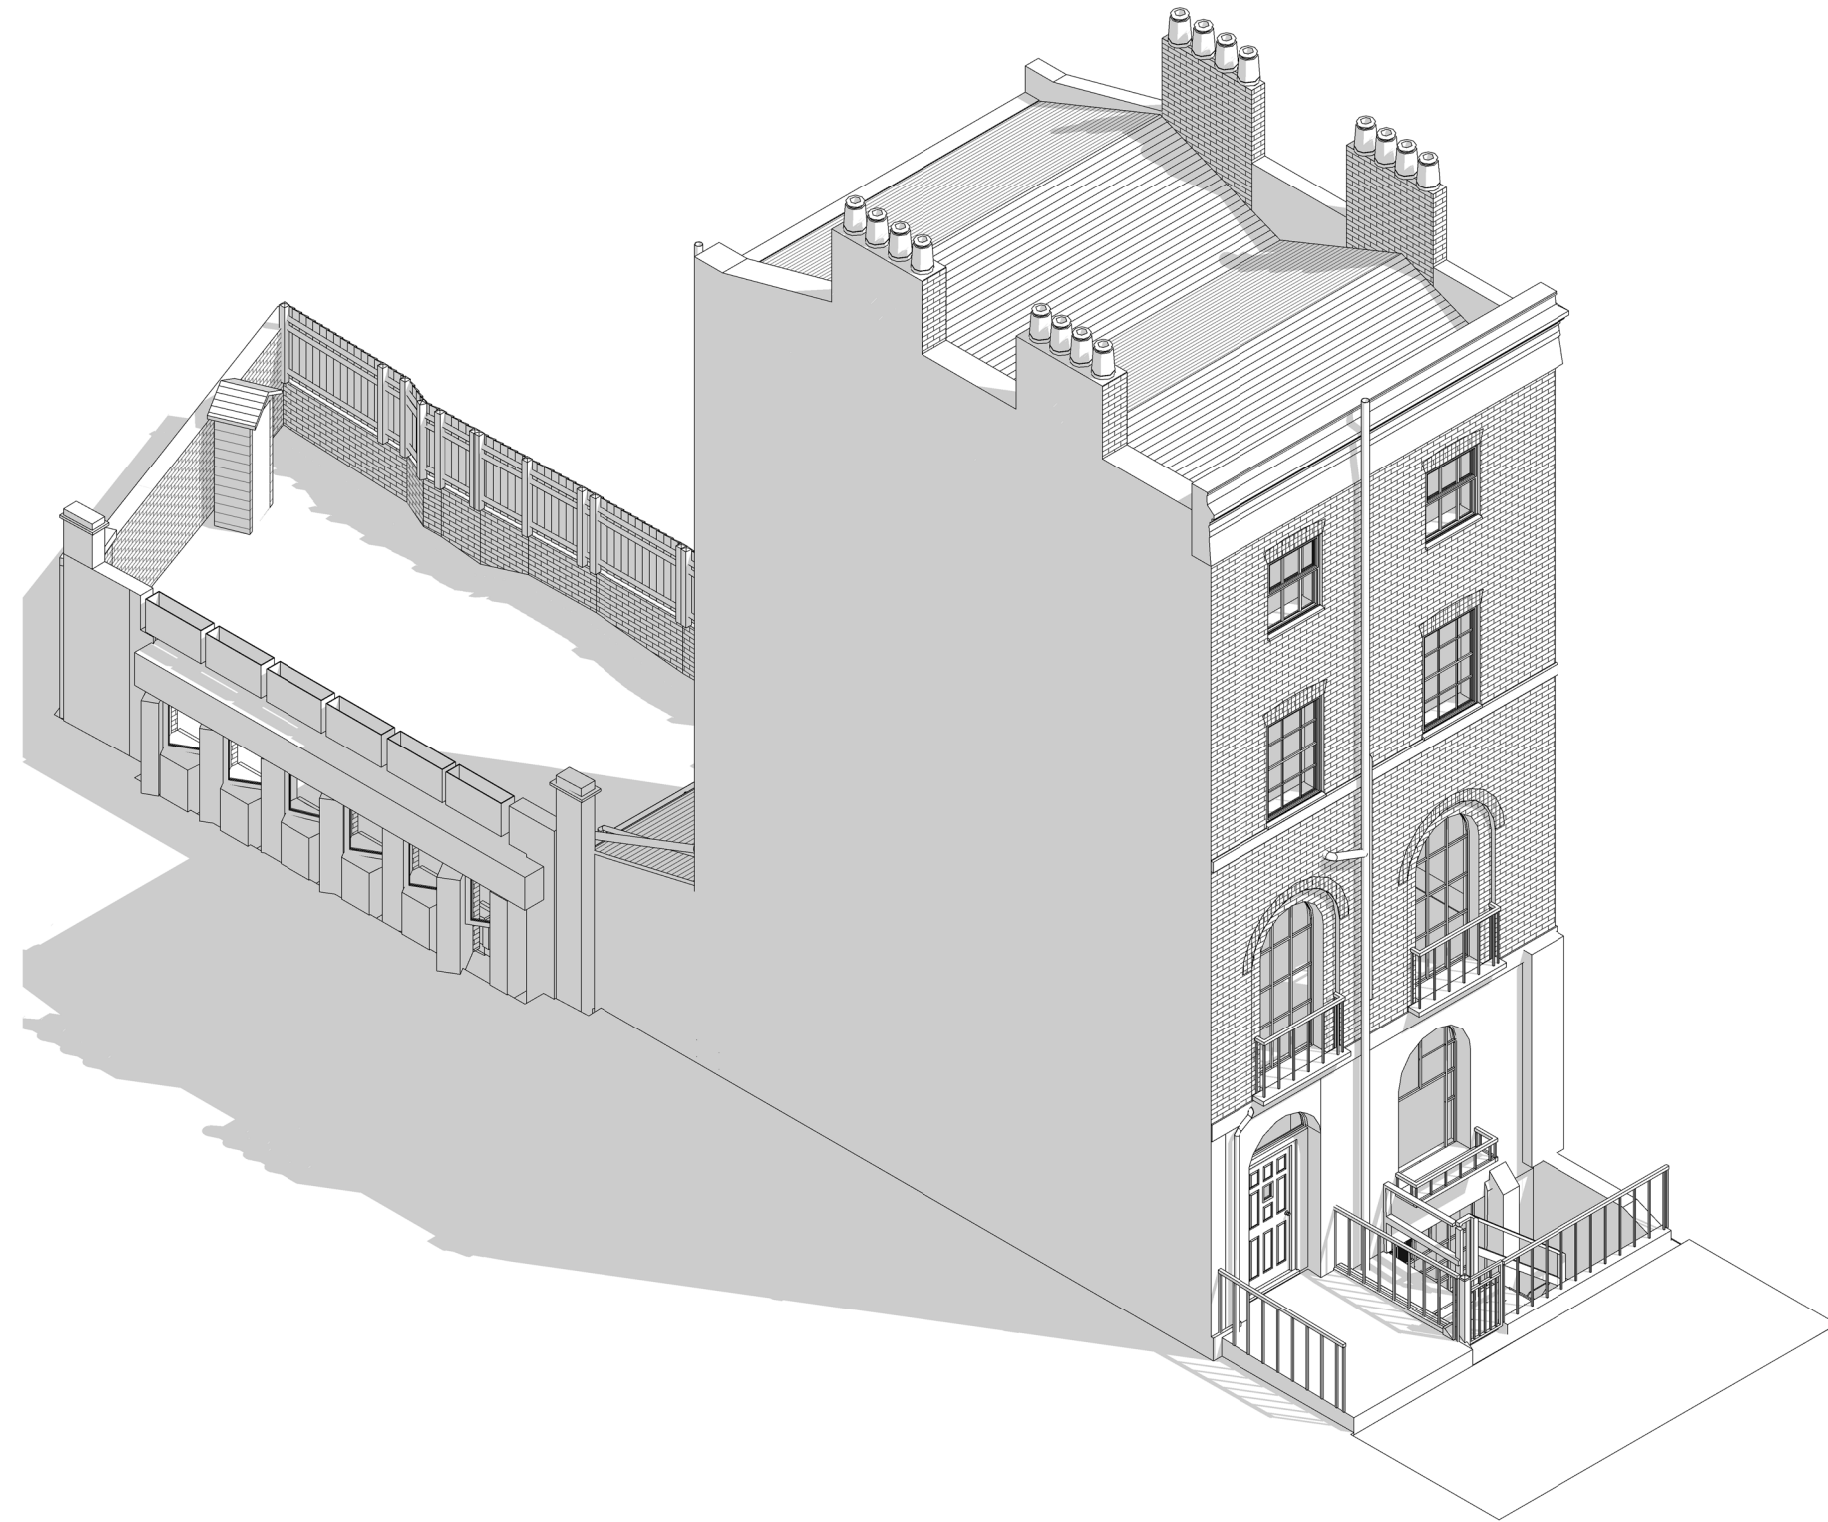

Written dimensions to be taken in preference to scaled dimensions. The Contractor is responsible for checking all dimensions before work starts.

All work is to be carried out to the requirements, and to the satisfaction of the Local Authority.
These drawings are for planning purposes only

Any discrepancies to be brought to the attention of 4D Planning Consultants immediately.

Description

| Rev | Date | Description | by | chk |
|-----|------|-------------|----|-----|
| | | | | |
| | | | | |
| | | | | |

4D PLANNING™
Chartered Town Planners & Architectural Technicians

Architecture | Town Planning

T: 0203 1500 183 www.GetMePlanning.com


www.GetMePlanning.com

Client
Daniel Scott

Project
Flat 1, 2 Regents Square,
WC1H 8HZ

Title
PRE-EXISTING DRAWINGS
ISOMETRIC VIEW

| | |
|-------------------------|------|
| Date: 17.05.2022 | Rev: |
| Scale: | |
| Drawing No.4D-266 PE 07 | |
| Drawn by : MAX | |

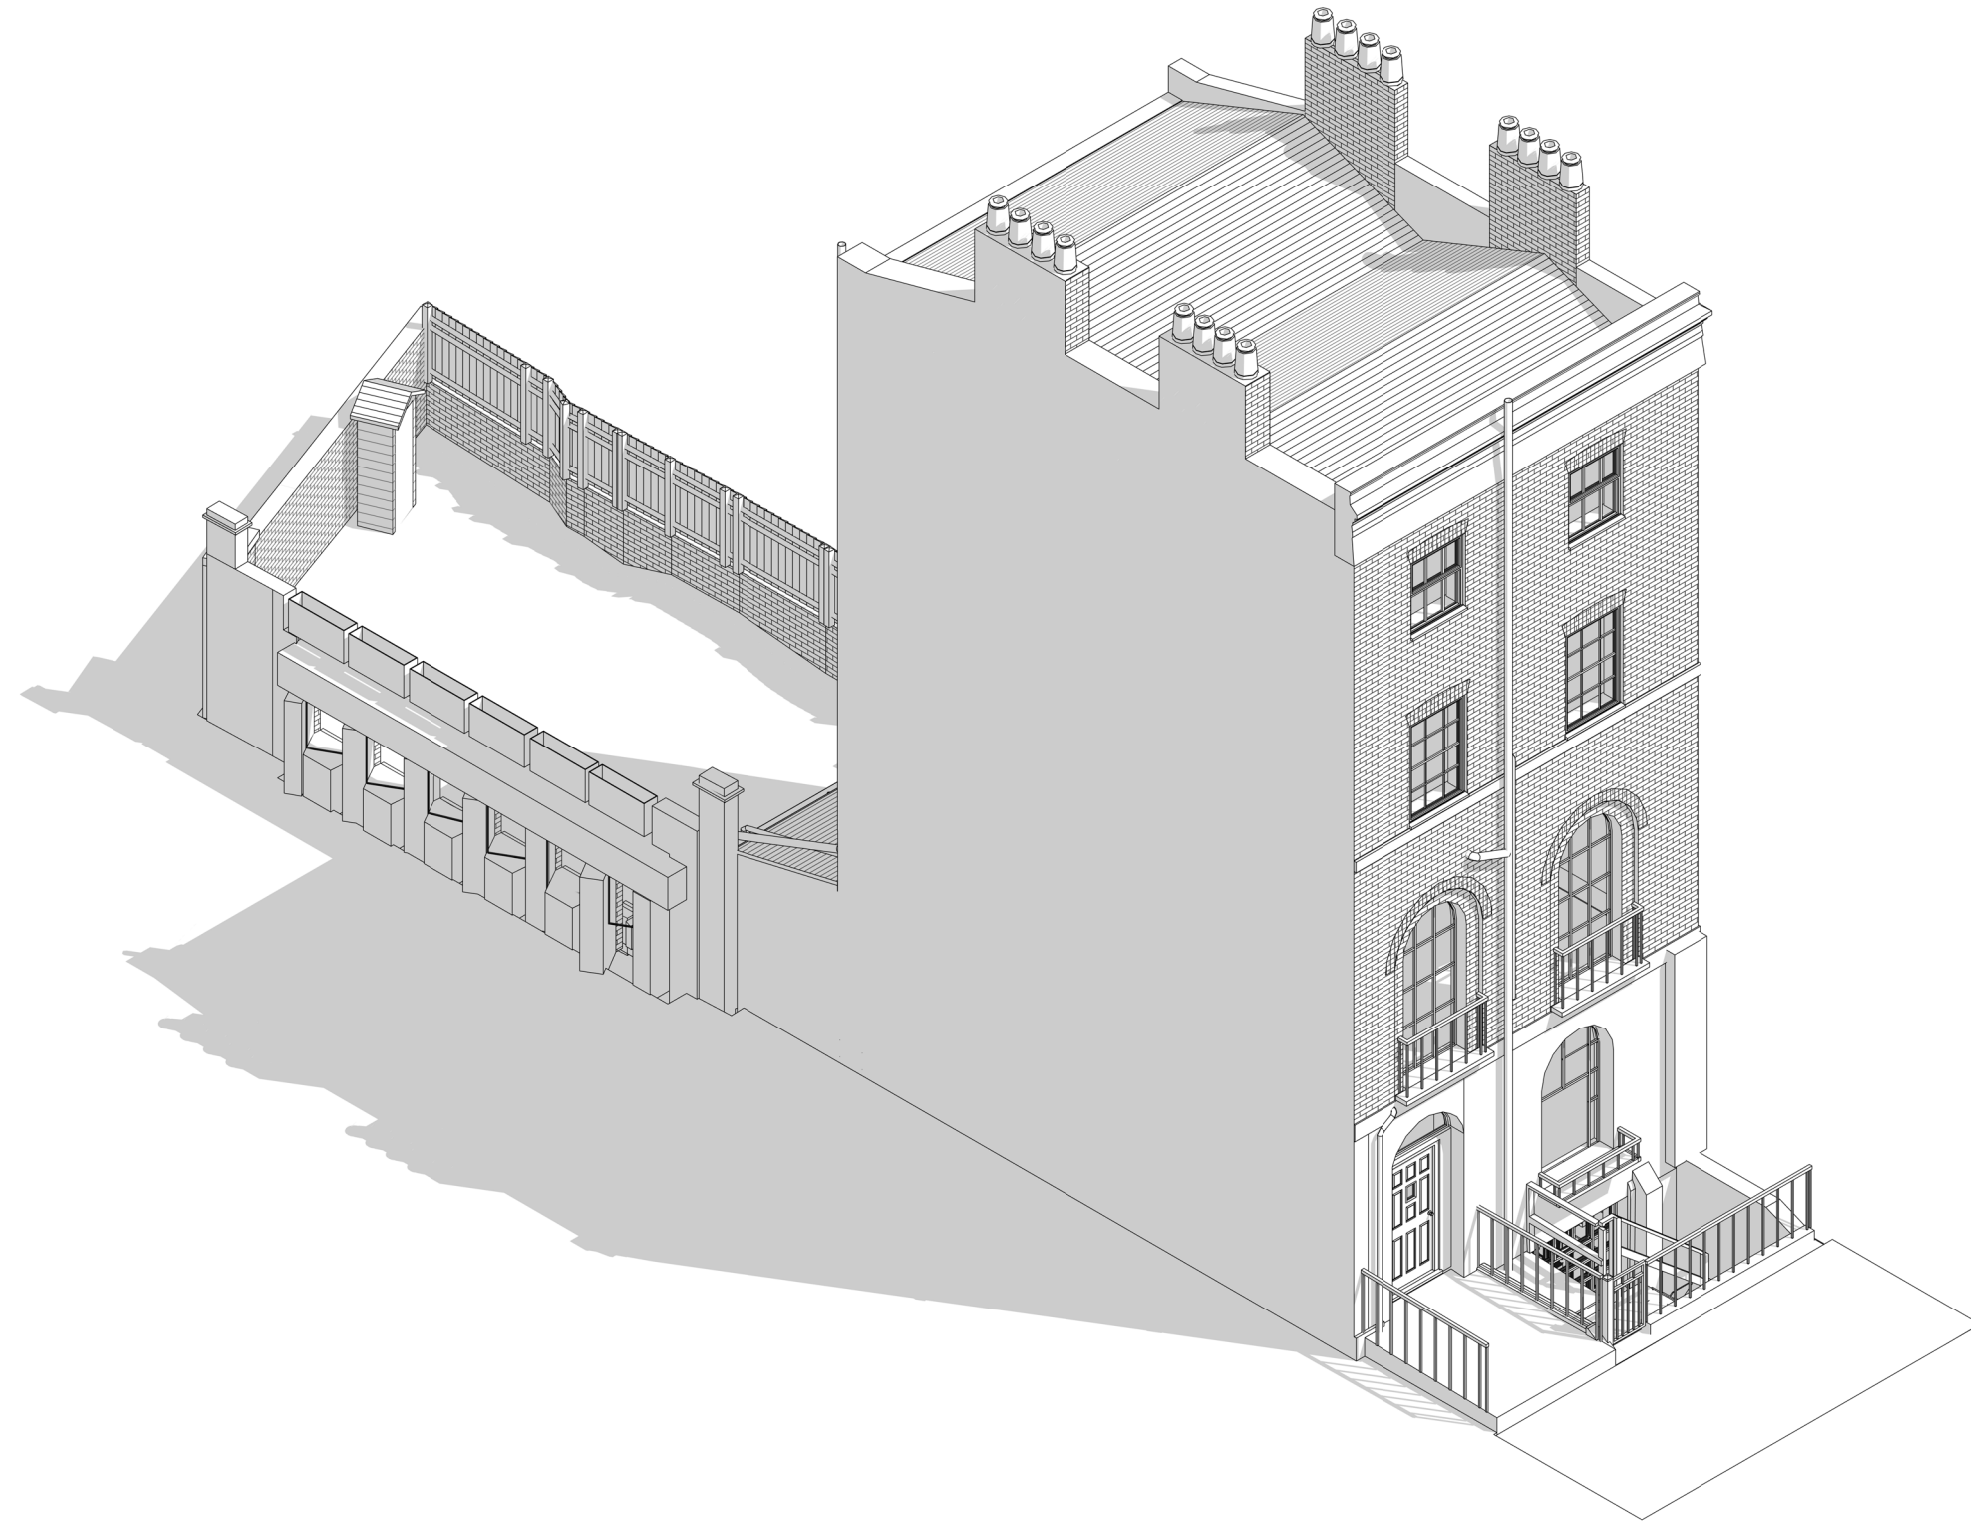

Written dimensions to be taken in preference to scaled dimensions. The Contractor is responsible for checking all dimensions before work starts.

All work is to be carried out to the requirements, and to the satisfaction of the Local Authority.
These drawings are for planning purposes only

Any discrepancies to be brought to the attention of 4D Planning Consultants immediately.

Description

| Rev | Date | Description | by | chk |
|-----|------|-------------|----|-----|
| | | | | |
| | | | | |
| | | | | |

4D PLANNING™
Chartered Town Planners & Architectural Technicians

Architecture | Town Planning

T: 0203 1500 183 www.GetMePlanning.com


www.GetMePlanning.com

Client
Mr Daniel Scott

Project
**Flat 1, 2 Regents Square,
WC1H 8HZ**

Title
**EXISTING DRAWINGS
ISOMETRIC VIEW**

| | |
|------------------------|------|
| Date: 17.05.2022 | Rev: |
| Scale: | |
| Drawing No.4D-266 E 07 | |
| Drawn by : MAX | |

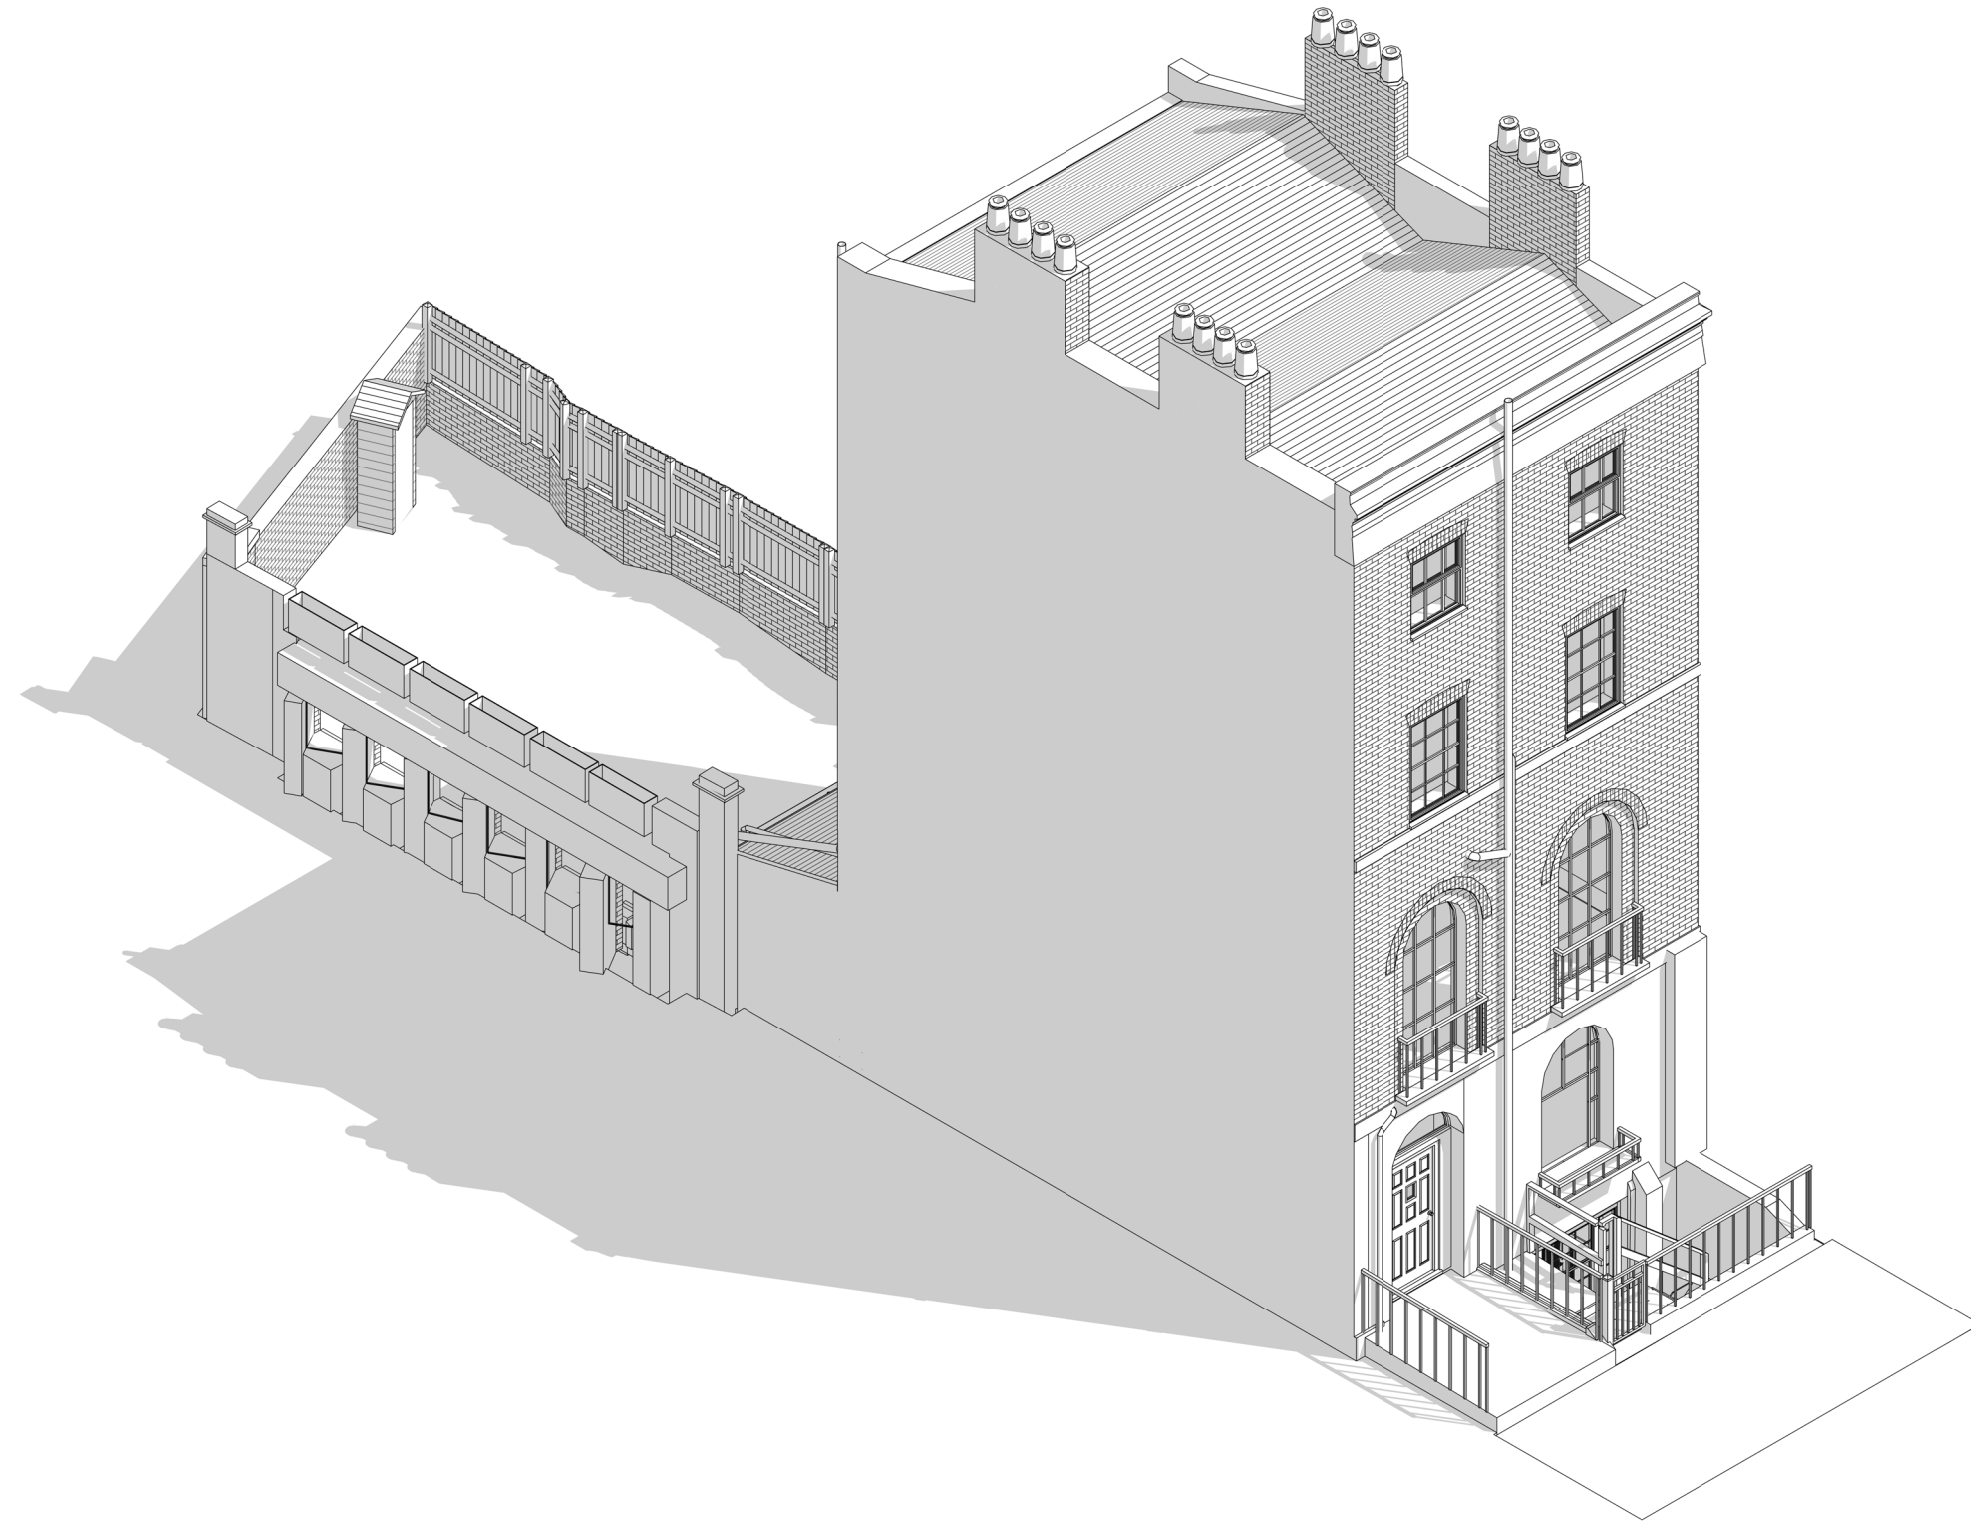

Written dimensions to be taken in preference to scaled dimensions. The Contractor is responsible for checking all dimensions before work starts.

All work is to be carried out to the requirements, and to the satisfaction of the Local Authority.
These drawings are for planning purposes only

Any discrepancies to be brought to the attention of 4D Planning Consultants immediately.

Description

| Rev | Date | Description | by | chk |
|-----|------|-------------|----|-----|
| | | | | |
| | | | | |
| | | | | |

4D PLANNING™
Chartered Town Planners & Architectural Technicians

Architecture | Town Planning

T: 0203 1500 183 www.GetMePlanning.com


www.GetMePlanning.com

Client
Mr Daniel Scott

Project
**Flat 1, 2 Regents Square,
WC1H 8HZ**

Title
**PROPOSED DRAWINGS
ISOMETRIC VIEW**

| | |
|------------------------|------------|
| Date: 17.05.2022 | Rev: REV A |
| Scale: | 10.10.2022 |
| Drawing No.4D-266 P 07 | |
| Drawn by : MAX | |

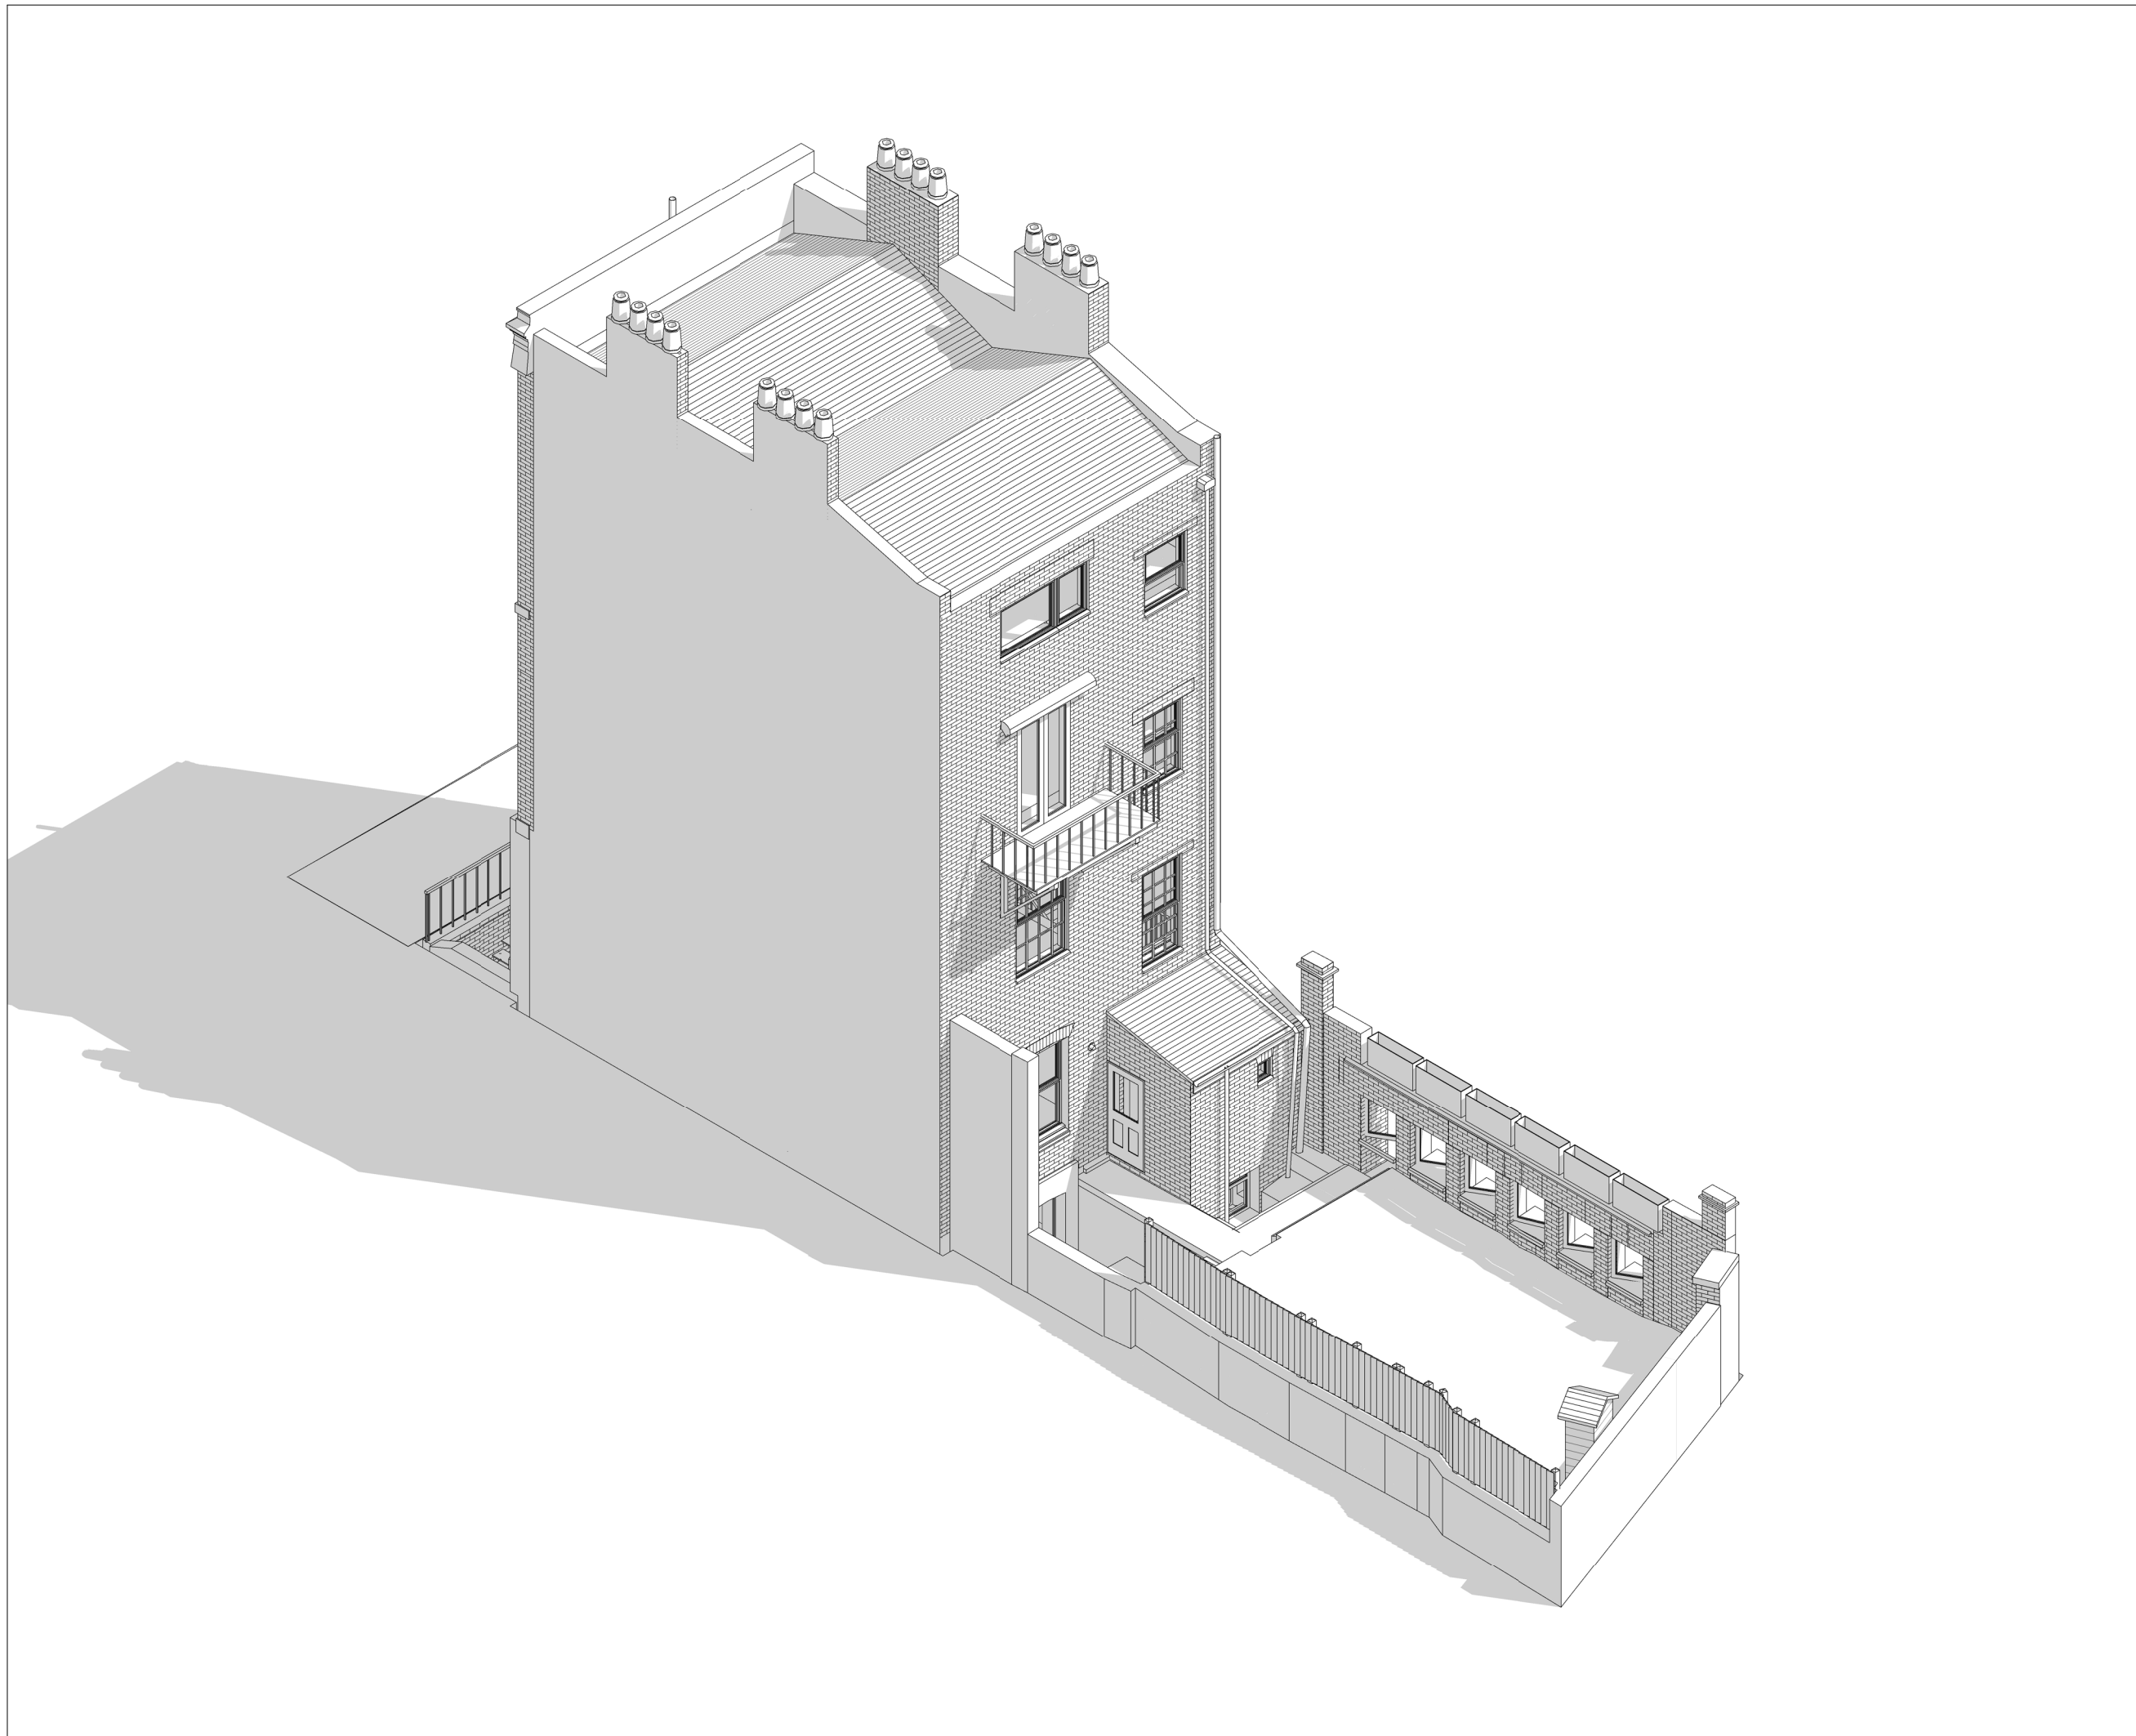

Written dimensions to be taken in preference to scaled dimensions. The Contractor is responsible for checking all dimensions before work starts.

All work is to be carried out to the requirements, and to the satisfaction of the Local Authority. These drawings are for planning purposes only.

Any discrepancies to be brought to the attention of 4D Planning Consultants immediately.

Description

| Rev | Date | Description | by | chk |
|-----|------|-------------|----|-----|
| | | | | |
| | | | | |
| | | | | |

4D PLANNING™

Chartered Town Planners & Architectural Technicians

Architecture | Town Planning

T: 0203 1500 183 www.GetMePlanning.com

www.GetMePlanning.com

Client
Daniel Scott

Project
Flat 1, 2 Regents Square,
WC1H 8HZ


Title
PRE-EXISTING DRAWINGS
ISOMETRIC VIEW

Date: 17.05.2022 Rev:

Scale:

Drawing No.4D-266 PE 08

Drawn by : MAX

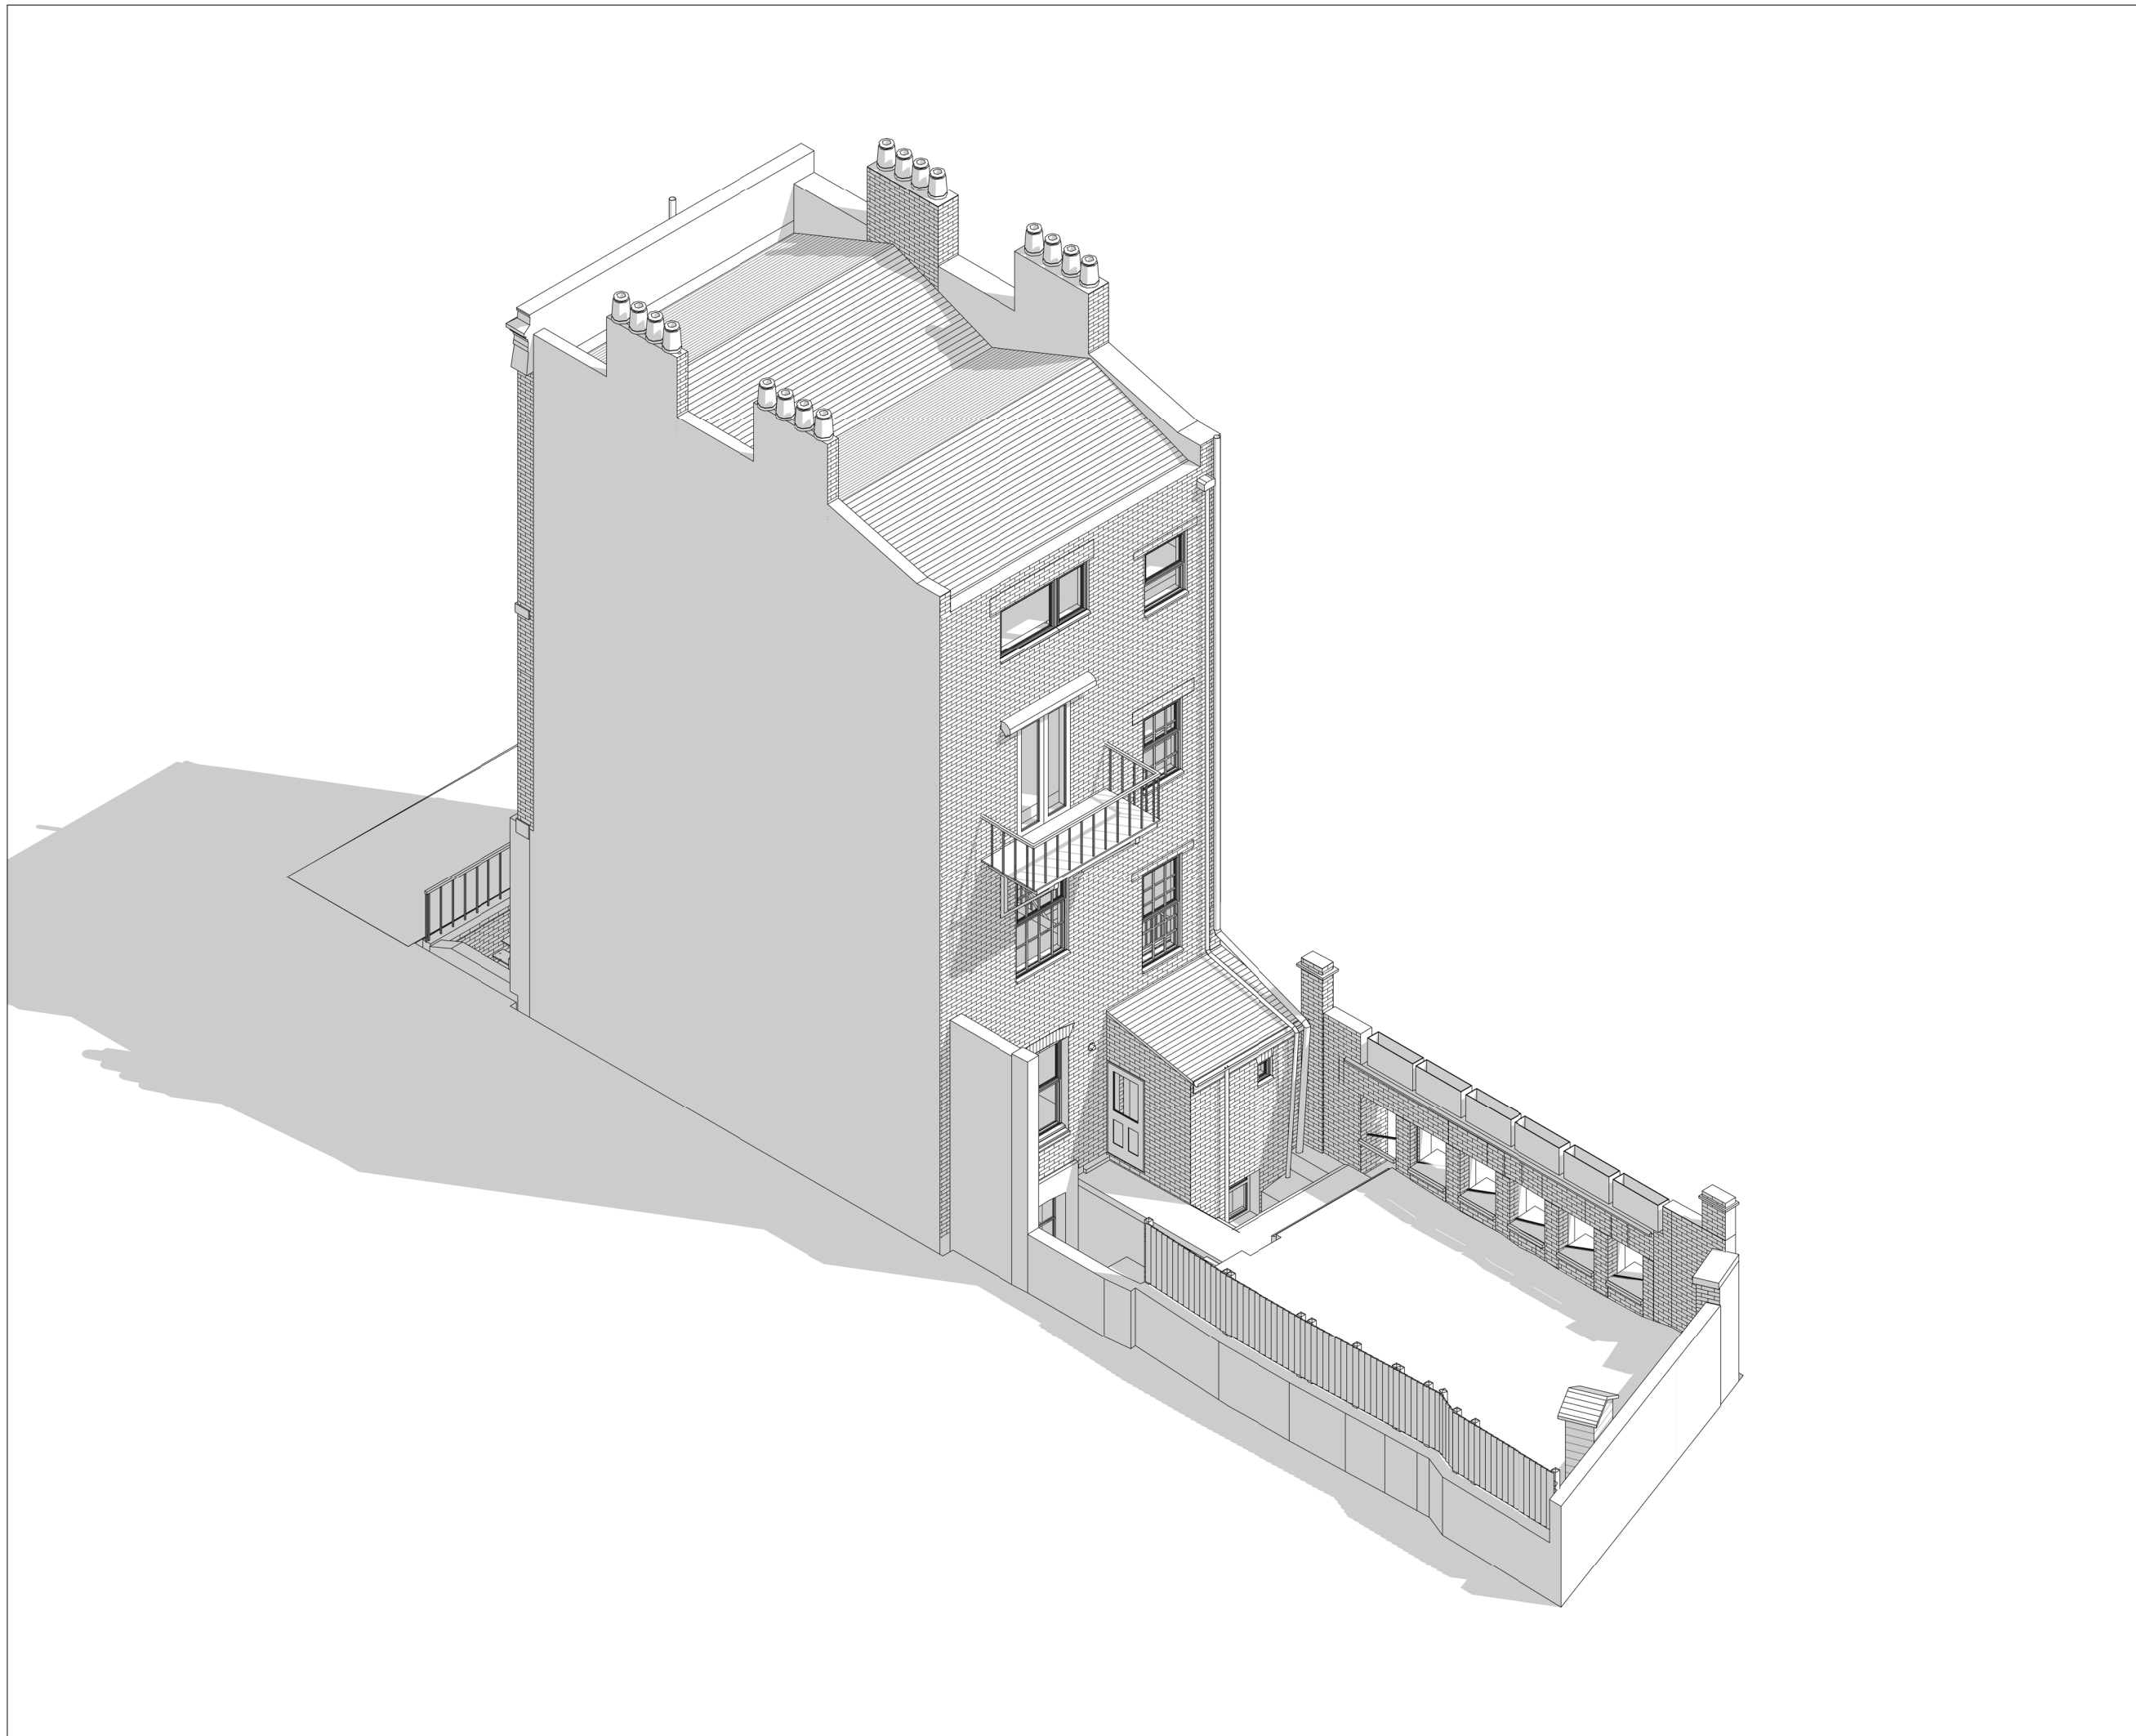

Written dimensions to be taken in preference to scaled dimensions. The Contractor is responsible for checking all dimensions before work starts.

All work is to be carried out to the requirements, and to the satisfaction of the Local Authority. These drawings are for planning purposes only.

Any discrepancies to be brought to the attention of 4D Planning Consultants immediately.

Description

| Rev | Date | Description | by | chk |
|-----|------|-------------|----|-----|
| | | | | |
| | | | | |
| | | | | |

4D PLANNING™

Chartered Town Planners & Architectural Technicians

Architecture | Town Planning

T: 0203 1500 183 www.GetMePlanning.com

www.GetMePlanning.com

Client
Mr Daniel Scott

Project
Flat 1, 2 Regents Square,
WC1H 8HZ


Title
EXISTING DRAWINGS
ISOMETRIC VIEW

Date: 17.05.2022 Rev:

Scale:

Drawing No.4D-266 E 08

Drawn by : MAX

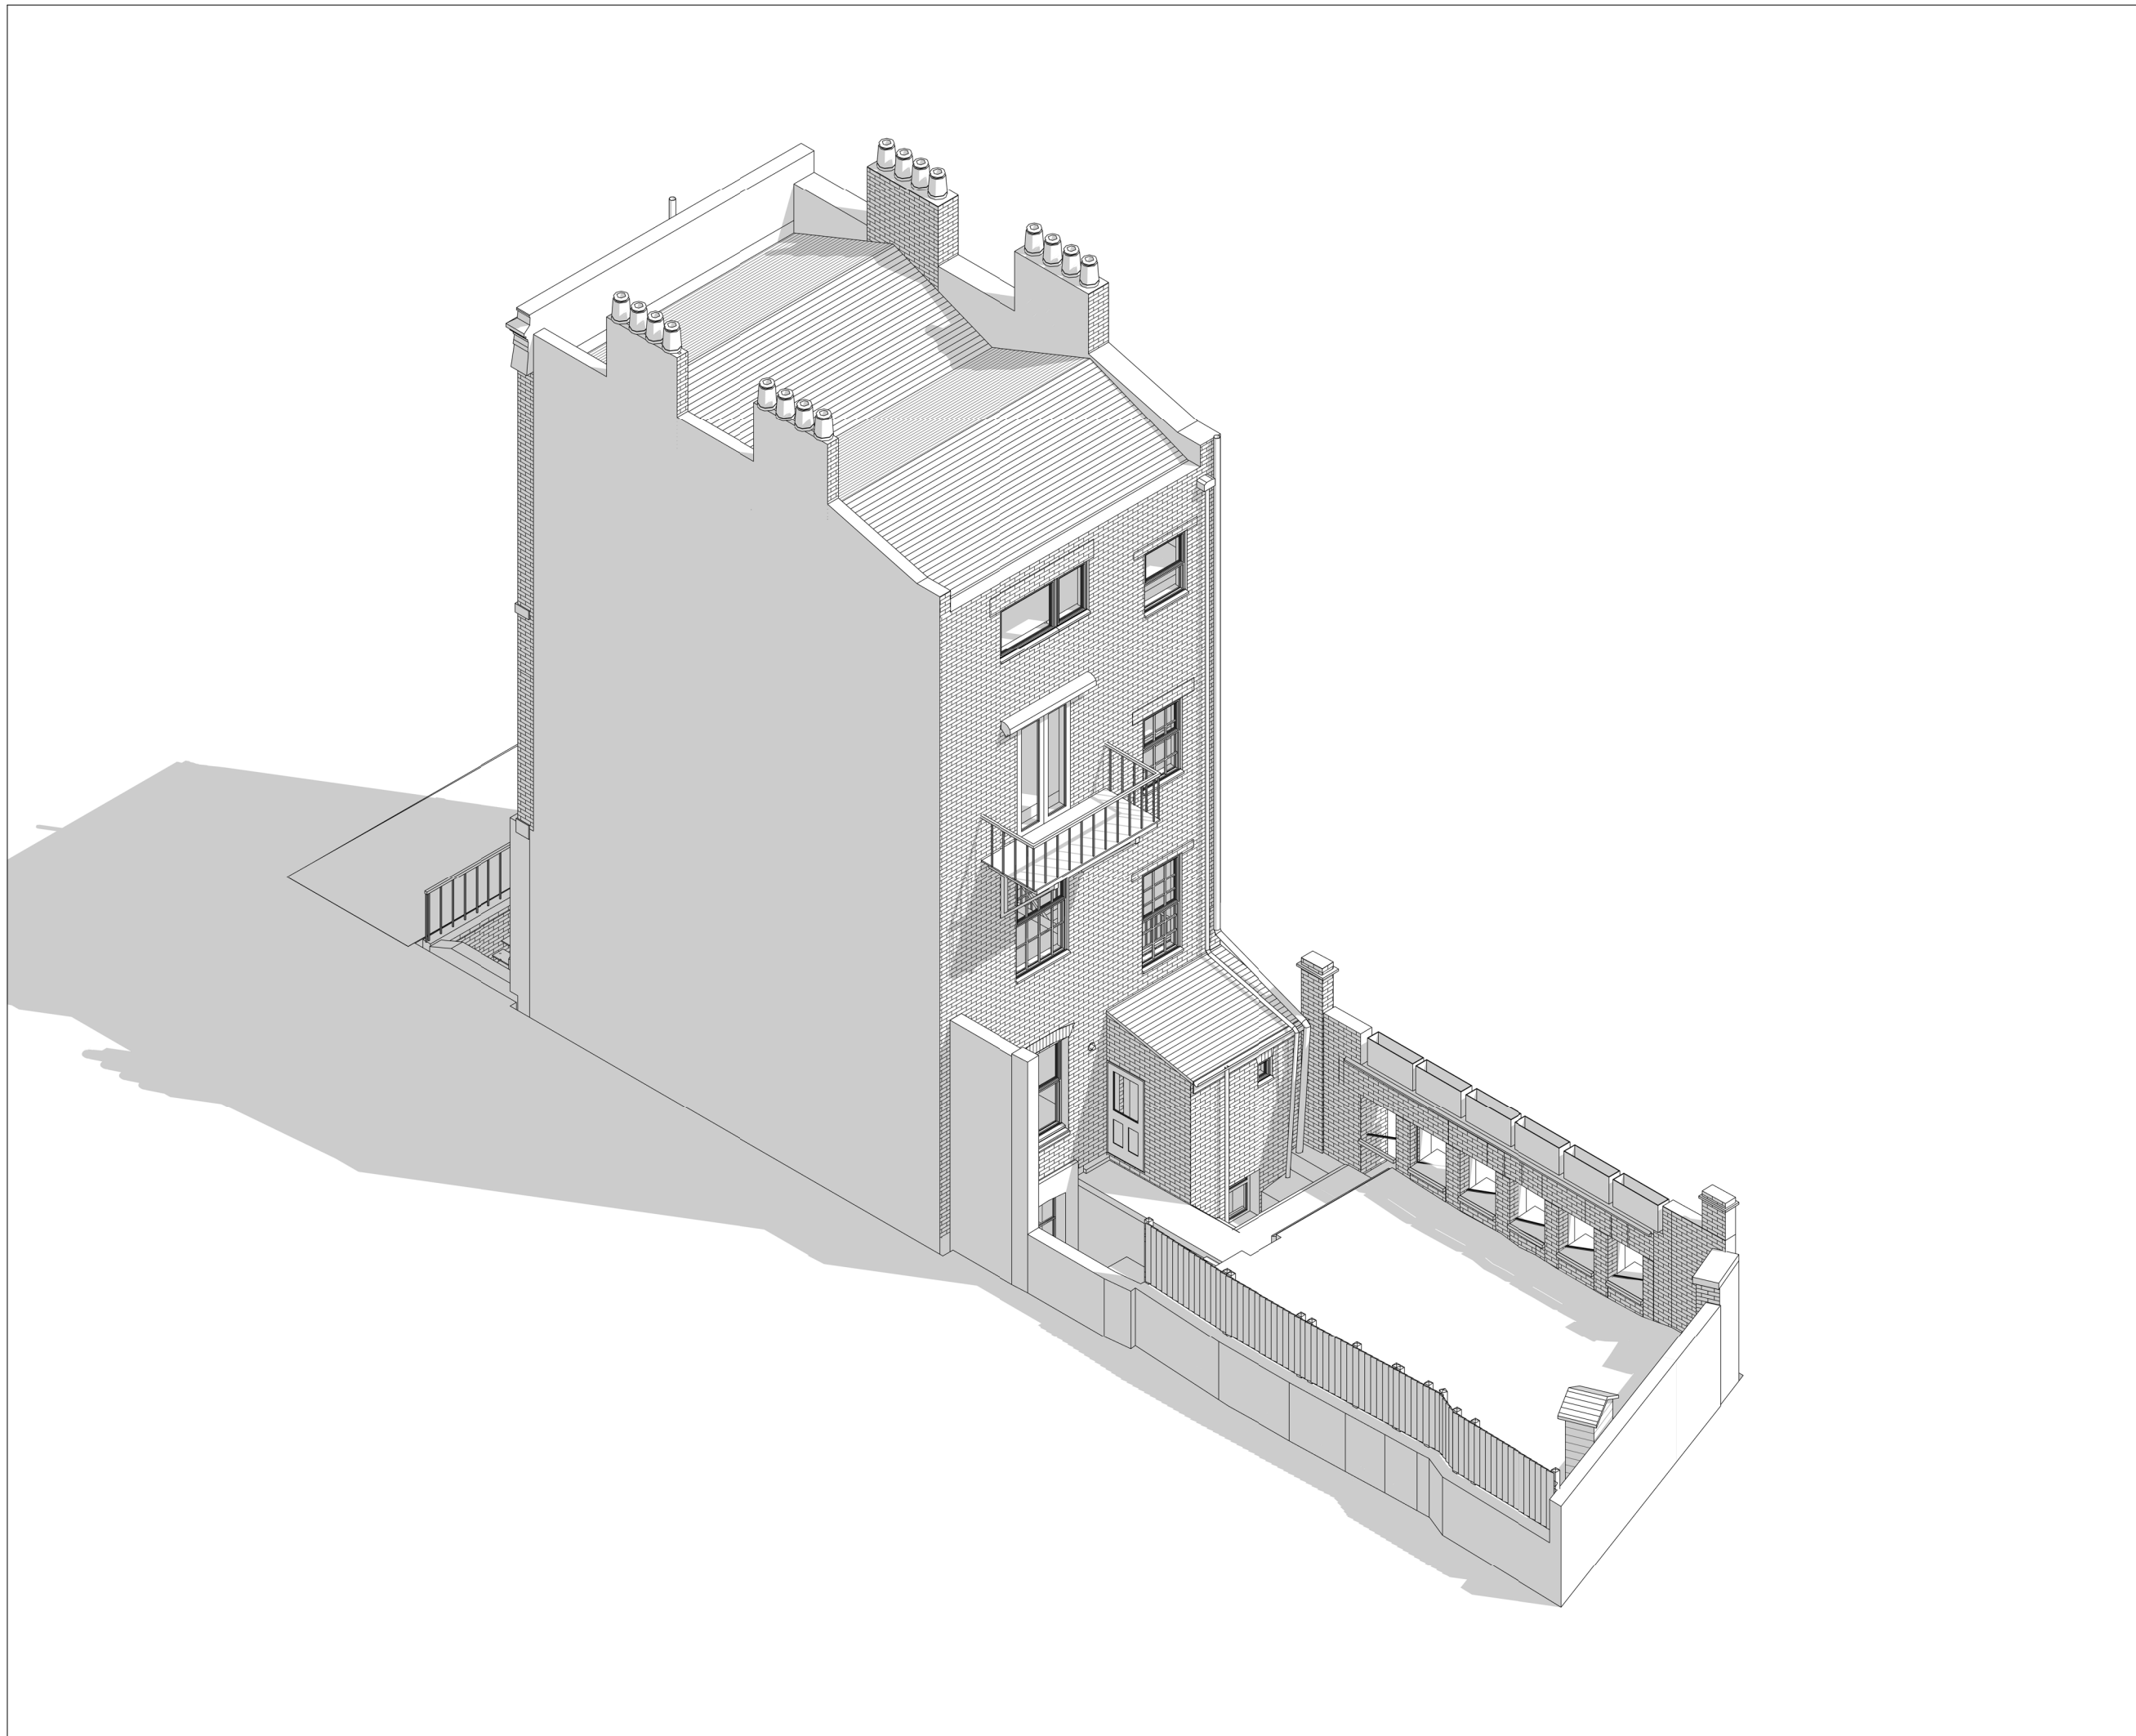

Written dimensions to be taken in preference to scaled dimensions. The Contractor is responsible for checking all dimensions before work starts.

All work is to be carried out to the requirements, and to the satisfaction of the Local Authority. These drawings are for planning purposes only.

Any discrepancies to be brought to the attention of 4D Planning Consultants immediately.

Description

| Rev | Date | Description | by | chk |
|-----|------|-------------|----|-----|
| | | | | |
| | | | | |
| | | | | |

4D PLANNING™

Chartered Town Planners & Architectural Technicians

Architecture | Town Planning

T: 0203 1500 183 www.GetMePlanning.com

www.GetMePlanning.com

Client
Mr Daniel Scott

Project
Flat 1, 2 Regents Square,
WC1H 8HZ

Title
PROPOSED DRAWINGS
ISOMETRIC VIEW

Date: 17.05.2022 Rev:

Scale:

Drawing No.4D-266 P 08

Drawn by : MAX