

DO NOT SCALE OFF THIS DRAWING. DIMENSIONS, AREAS AND LEVELS ARE ONLY APPROXIMATE AND SUBJECT TO SITE SURVEY. ALL DIMENSIONS TO BE CHECKED ON SITE. ANY DISCREPANCIES OR VARIATIONS TO BE REPORTED TO THE ARCHITECT BEFORE WORK COMMENCES.


THIS DRAWING TO BE READ IN CONJUNCTION WITH THE SPECIFICATION, WHERE PROVIDED, AND ALL RELEVANT CONSULTANT'S DRAWINGS AND FOR SPECIALIST DRAWINGS (DOCUMENTS AND ANY DISCREPANCIES OR VARIATIONS ARE TO BE REPORTED TO THE ARCHITECT BEFORE THE AFFECTED WORK COMMENCES).

THIS DRAWING IS PROTECTED BY COPYRIGHT AND MUST NOT BE COPIED OR REPRODUCED WITHOUT THE WRITTEN CONSENT OF CHRIS DYSON ARCHITECTS LLP. NORTH POINTS SHOWN ARE INDICATIVE. ©



**1** 1:50  
EXISTING NORTH WEST ELEVATION

EXISTING DOORS, WINDOWS, FRAMES & THRESHOLDS TO BE REPAIRED

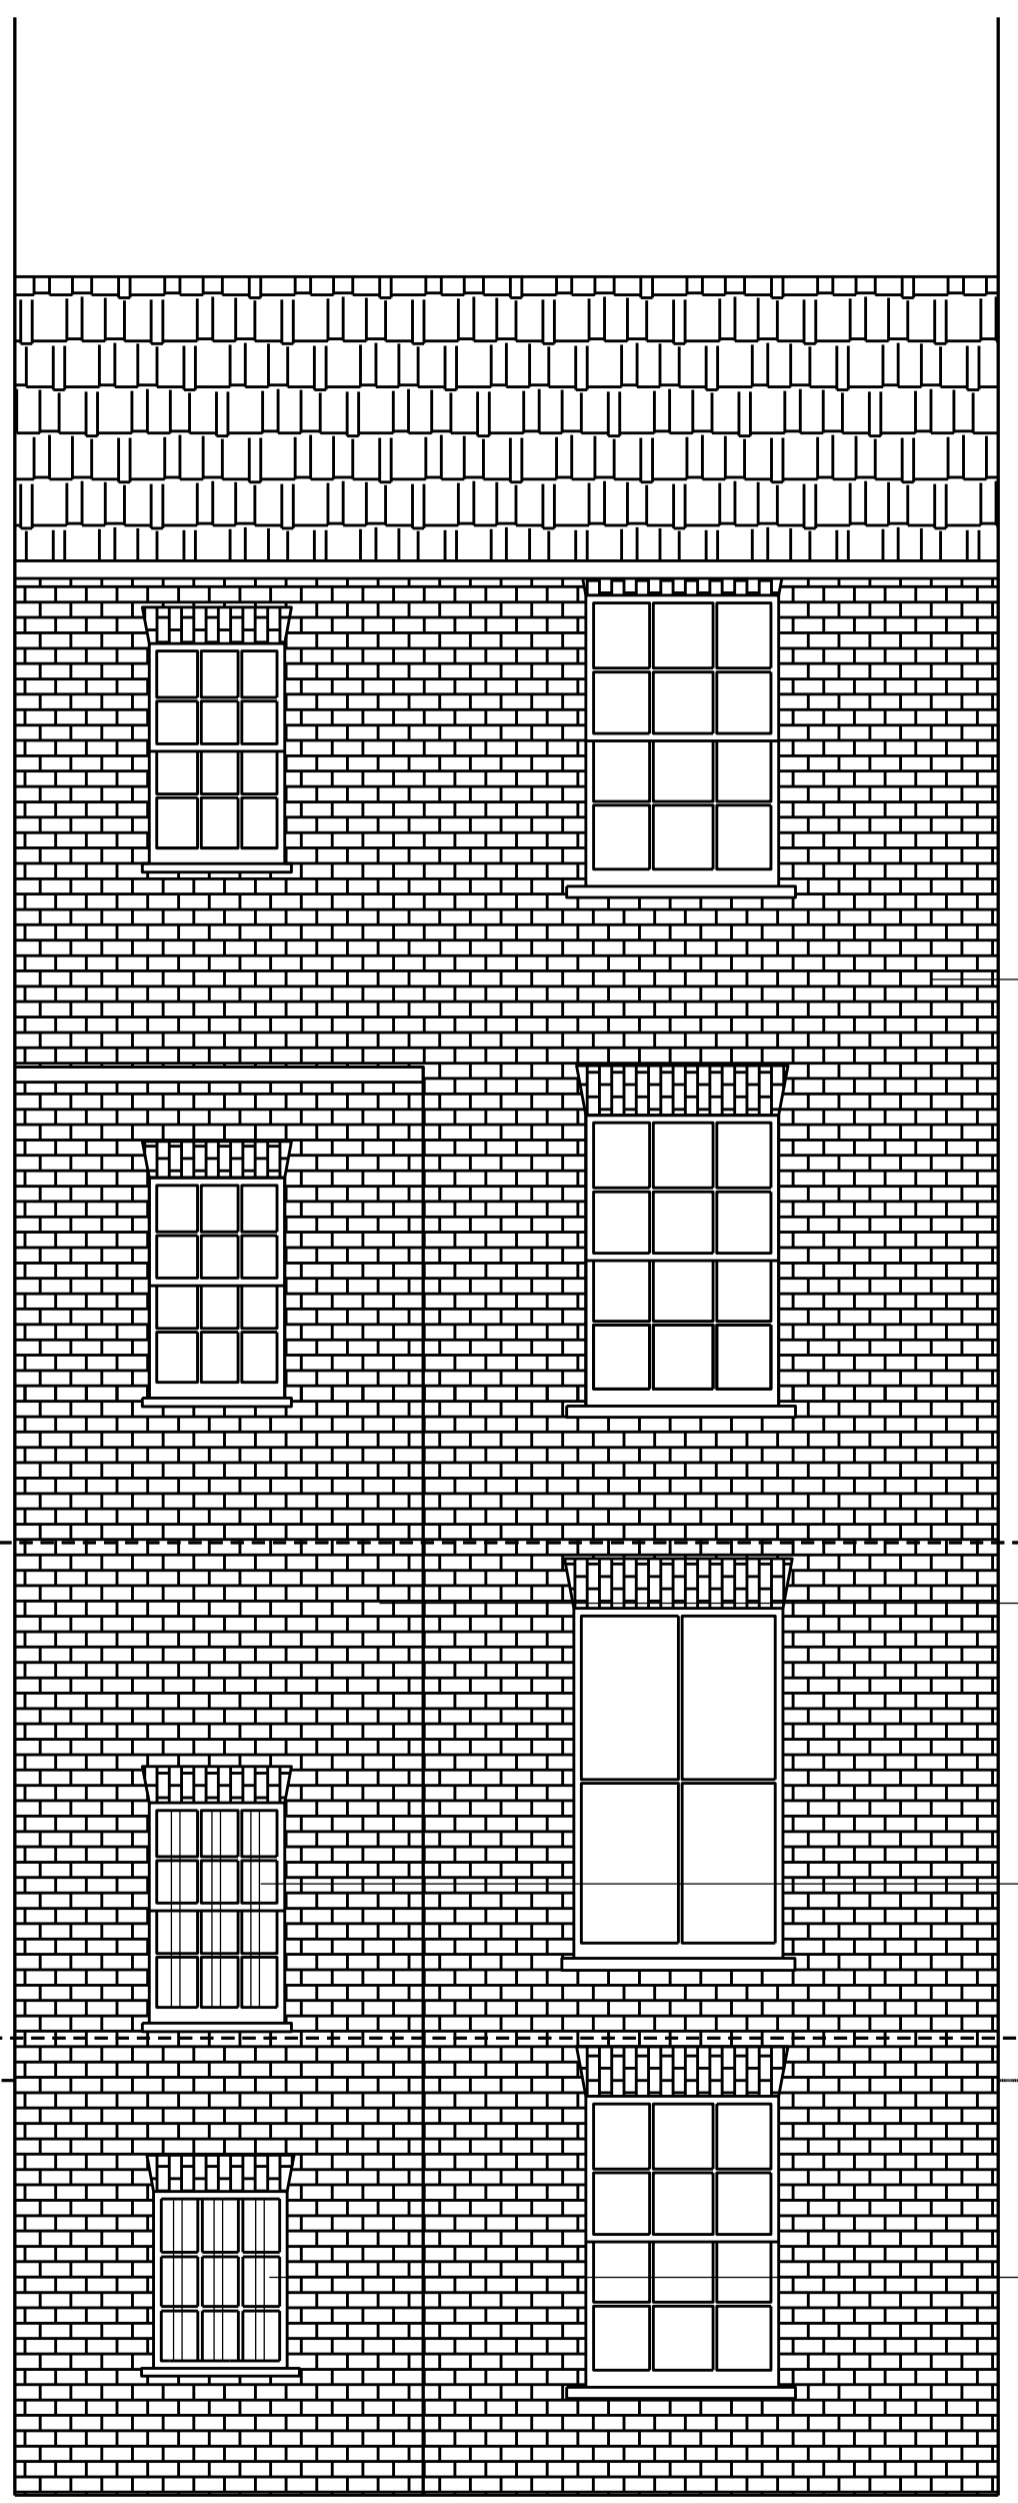

**2** 1:50  
EXISTING SOUTH EAST ELEVATION

NOT IN SCOPE

EXISTING OUTRIGGER

EXISTING WINDOW BARS TO BE REMOVED

EXISTING WINDOW BARS TO BE REMOVED

00 14.02.22 FOR PLANNING JC

REV DATE NOTES INT.

PROJECT  
91A BELSIZE LANE

DRAWING TITLE  
EXISTING FRONT & REAR ELEVATIONS

STATUS PLANNING

DATE | DRAWN | CHECK | SCALE @ A1 | XX  
AUG 2022 | SC | JC

PROJECT NUMBER | BLOCK | CL/SFB | CODE | TYPE & NUMBER | REVISION

DRAWING NO. 0484 A 0110 00

CHRIS DYSON ARCHITECTS

1 FASHION STREET  
SPITALFIELDS  
LONDON E1 6LY  
T: 020 7247 1816  
F: 020 7377 6082  
W: www.chrisdyson.co.uk