



**1** 1:25@ A1  
EXISTING NORTH ELEVATION

 


**2** 1:25@ A1  
EXISTING EAST ELEVATION

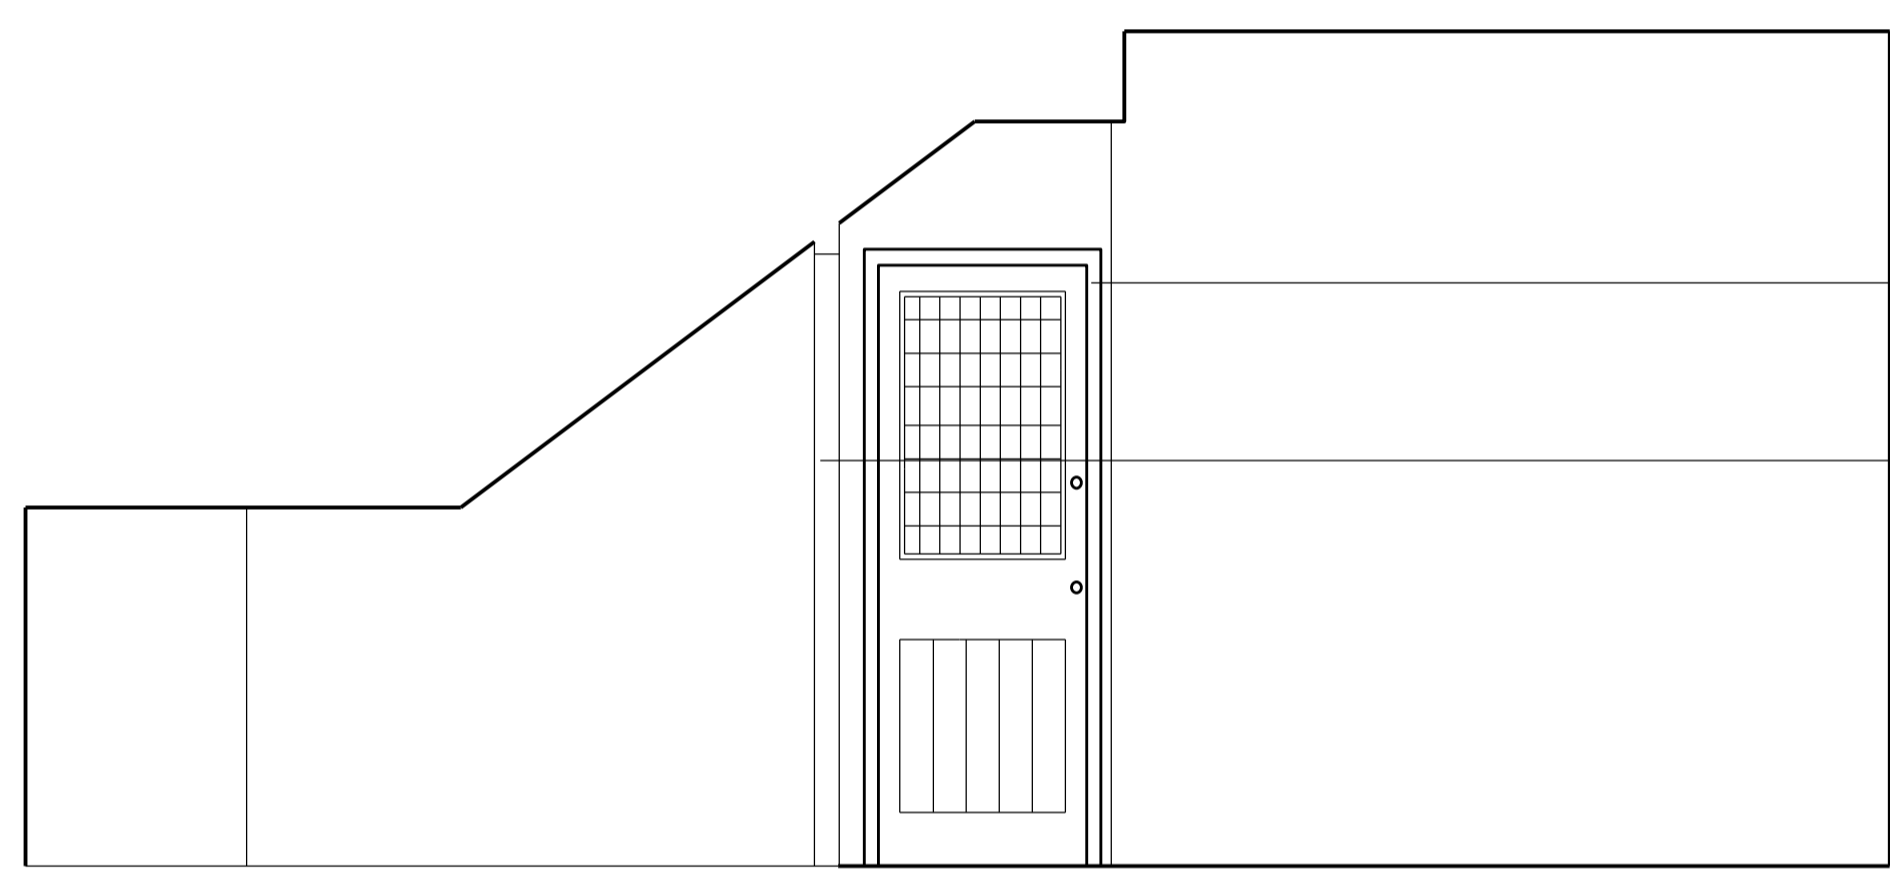

EXISTING DOOR, FRAME, AND ASSOCIATED HARDWARE TO BE REMOVED.


EXISTING DOOR, ASSOCIATED HARDWARE, DOOR FRAME AND PARTITION TO BE REMOVED. ADJACENT WALLS, FLOORS AND CEILINGS MADE GOOD TO RECEIVE NEW FINISHES.

**3** 1:25@ A1  
EXISTING SOUTH ELEVATION

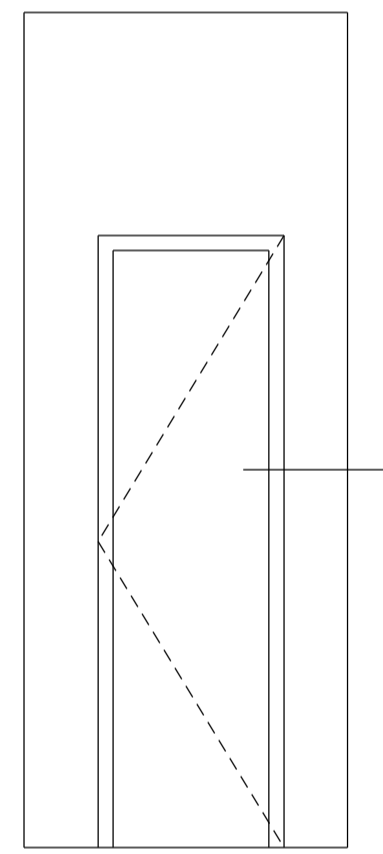


EXISTING DOOR, ASSOCIATED HARDWARE, DOOR FRAME AND PARTITION TO BE REMOVED. ADJACENT WALLS, FLOORS AND CEILINGS MADE GOOD TO RECEIVE NEW FINISHES.


**4** 1:25@ A1  
EXISTING WEST ELEVATION

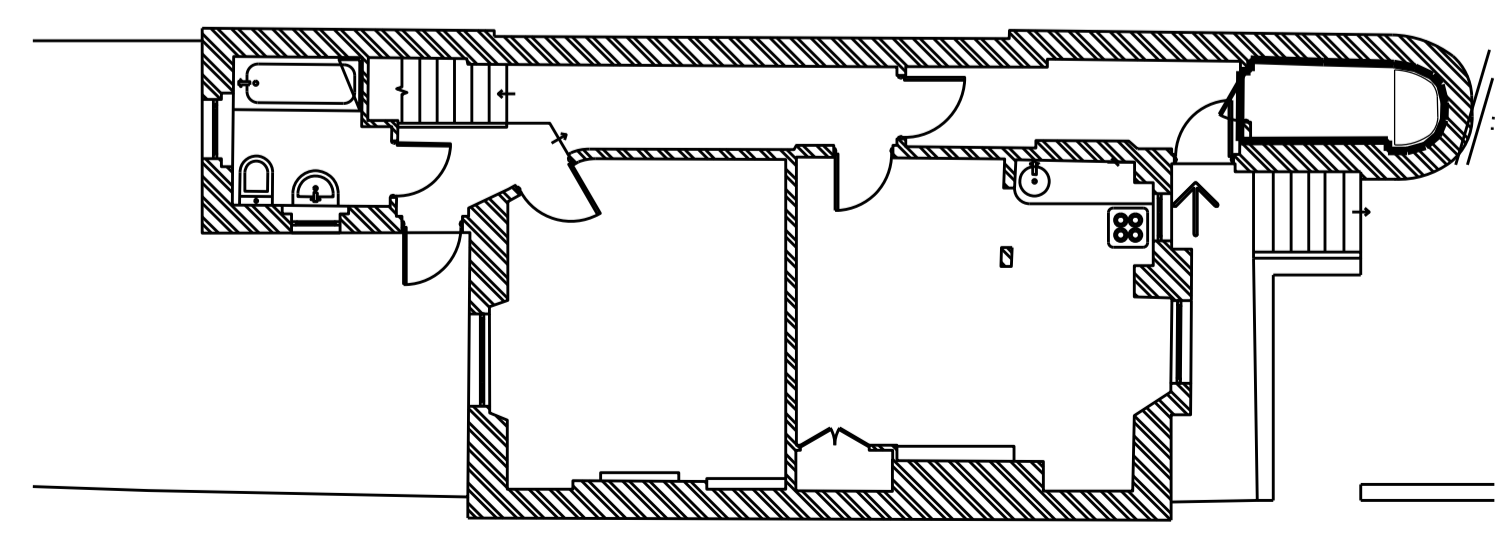

**KEY** 1:100 @ A1  
PLAN

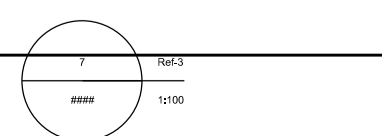

**5** 1:25@ A1  
PROPOSED ROOM PLAN

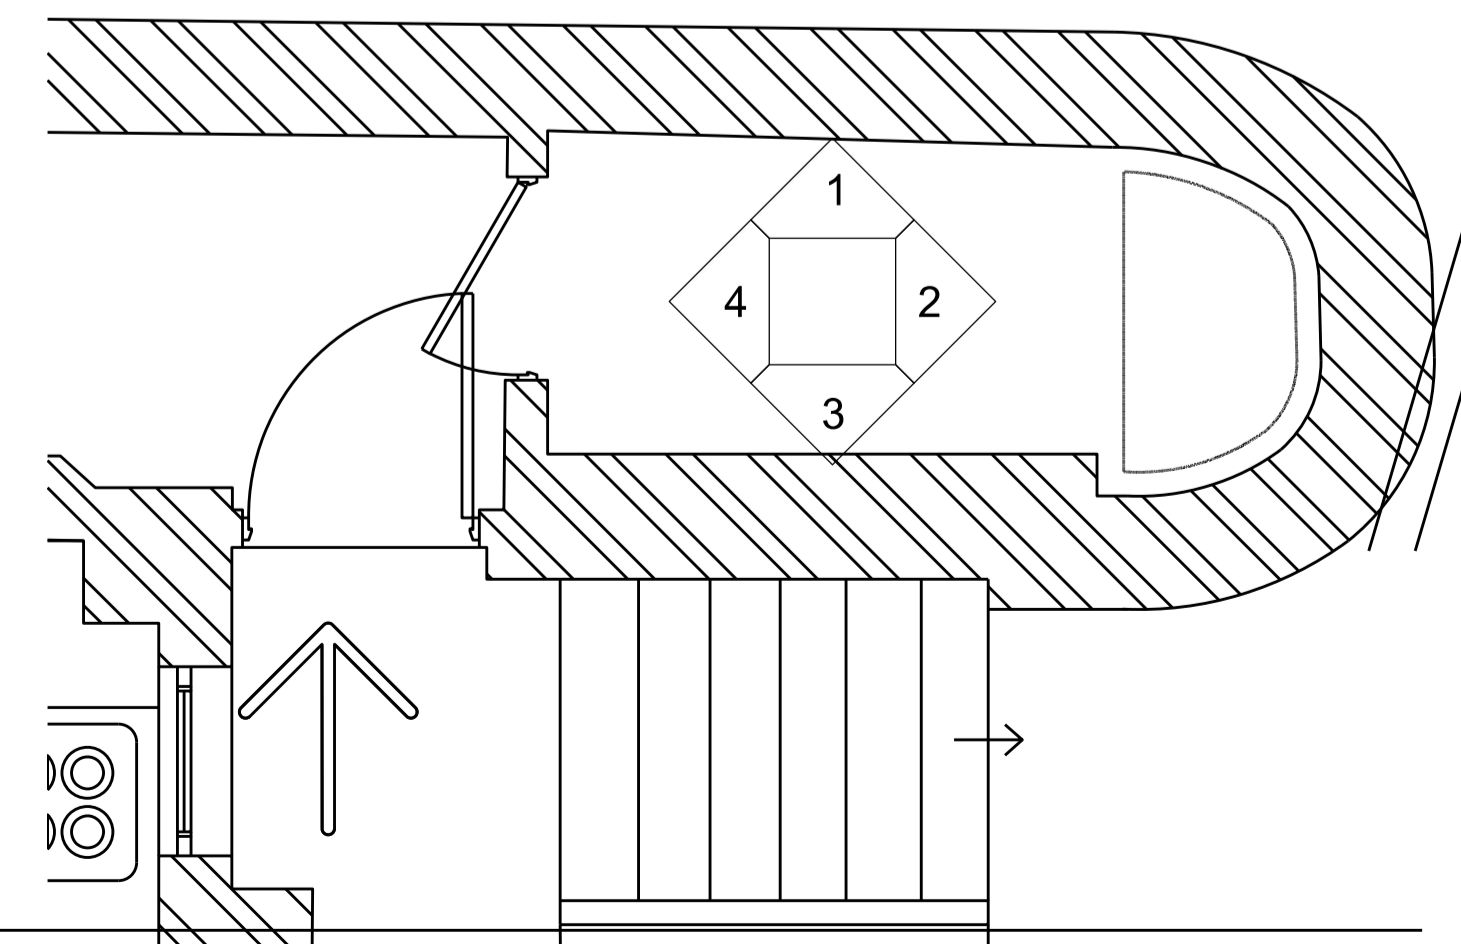

01	AUG 22	PLANNING APPLICATION ISSUE	SC
REV	DATE	NOTES	INT.
PROJECT			
91A BELSIZE LANE			
DRAWING TITLE			
EXISTING INTERNAL ELEVATION, COLD STORE			
STATUS			
PLANNING			
DATE	DRAWN	CHECK	SCALE @ A1 1:25
AUGUST 2022	SC	JC	SCALE @ A3 1:50
PROJECT NUMBER	UNIT / BLOCK	CL / SFB	TYPE & REVISION NUMBER / LETTER
0484_A_			0117 T00

