


DO NOT SCALE OFF THIS DRAWING.
DIMENSIONS, AREAS AND LEVELS ARE ONLY APPROXIMATE
AND SUBJECT TO SITE SURVEY. ALL DIMENSIONS TO BE
CHECKED ON SITE. ANY DISCREPANCIES OR VARIATIONS TO
BE REPORTED TO THE ARCHITECT BEFORE WORK
COMMENCES.

THIS DRAWING TO BE READ IN CONJUNCTION WITH THE
SPECIFICATION, WHERE PROVIDED, AND ALL RELEVANT
CONSULTANT'S DRAWINGS AND FOR SPECIALIST DRAWINGS
(DOCUMENTS AND ANY DISCREPANCIES OR VARIATIONS ARE
TO BE REPORTED TO THE ARCHITECT BEFORE THE AFFECTED
WORK COMMENCES.

THIS DRAWING IS PROTECTED BY COPYRIGHT AND MUST
NOT BE COPIED OR REPRODUCED WITHOUT THE WRITTEN
CONSENT OF CHRIS DYSON ARCHITECTS LLP. NORTH POINTS
SHOWN ARE INDICATIVE. ©



1 1:50
PROPOSED NORTH WEST ELEVATION

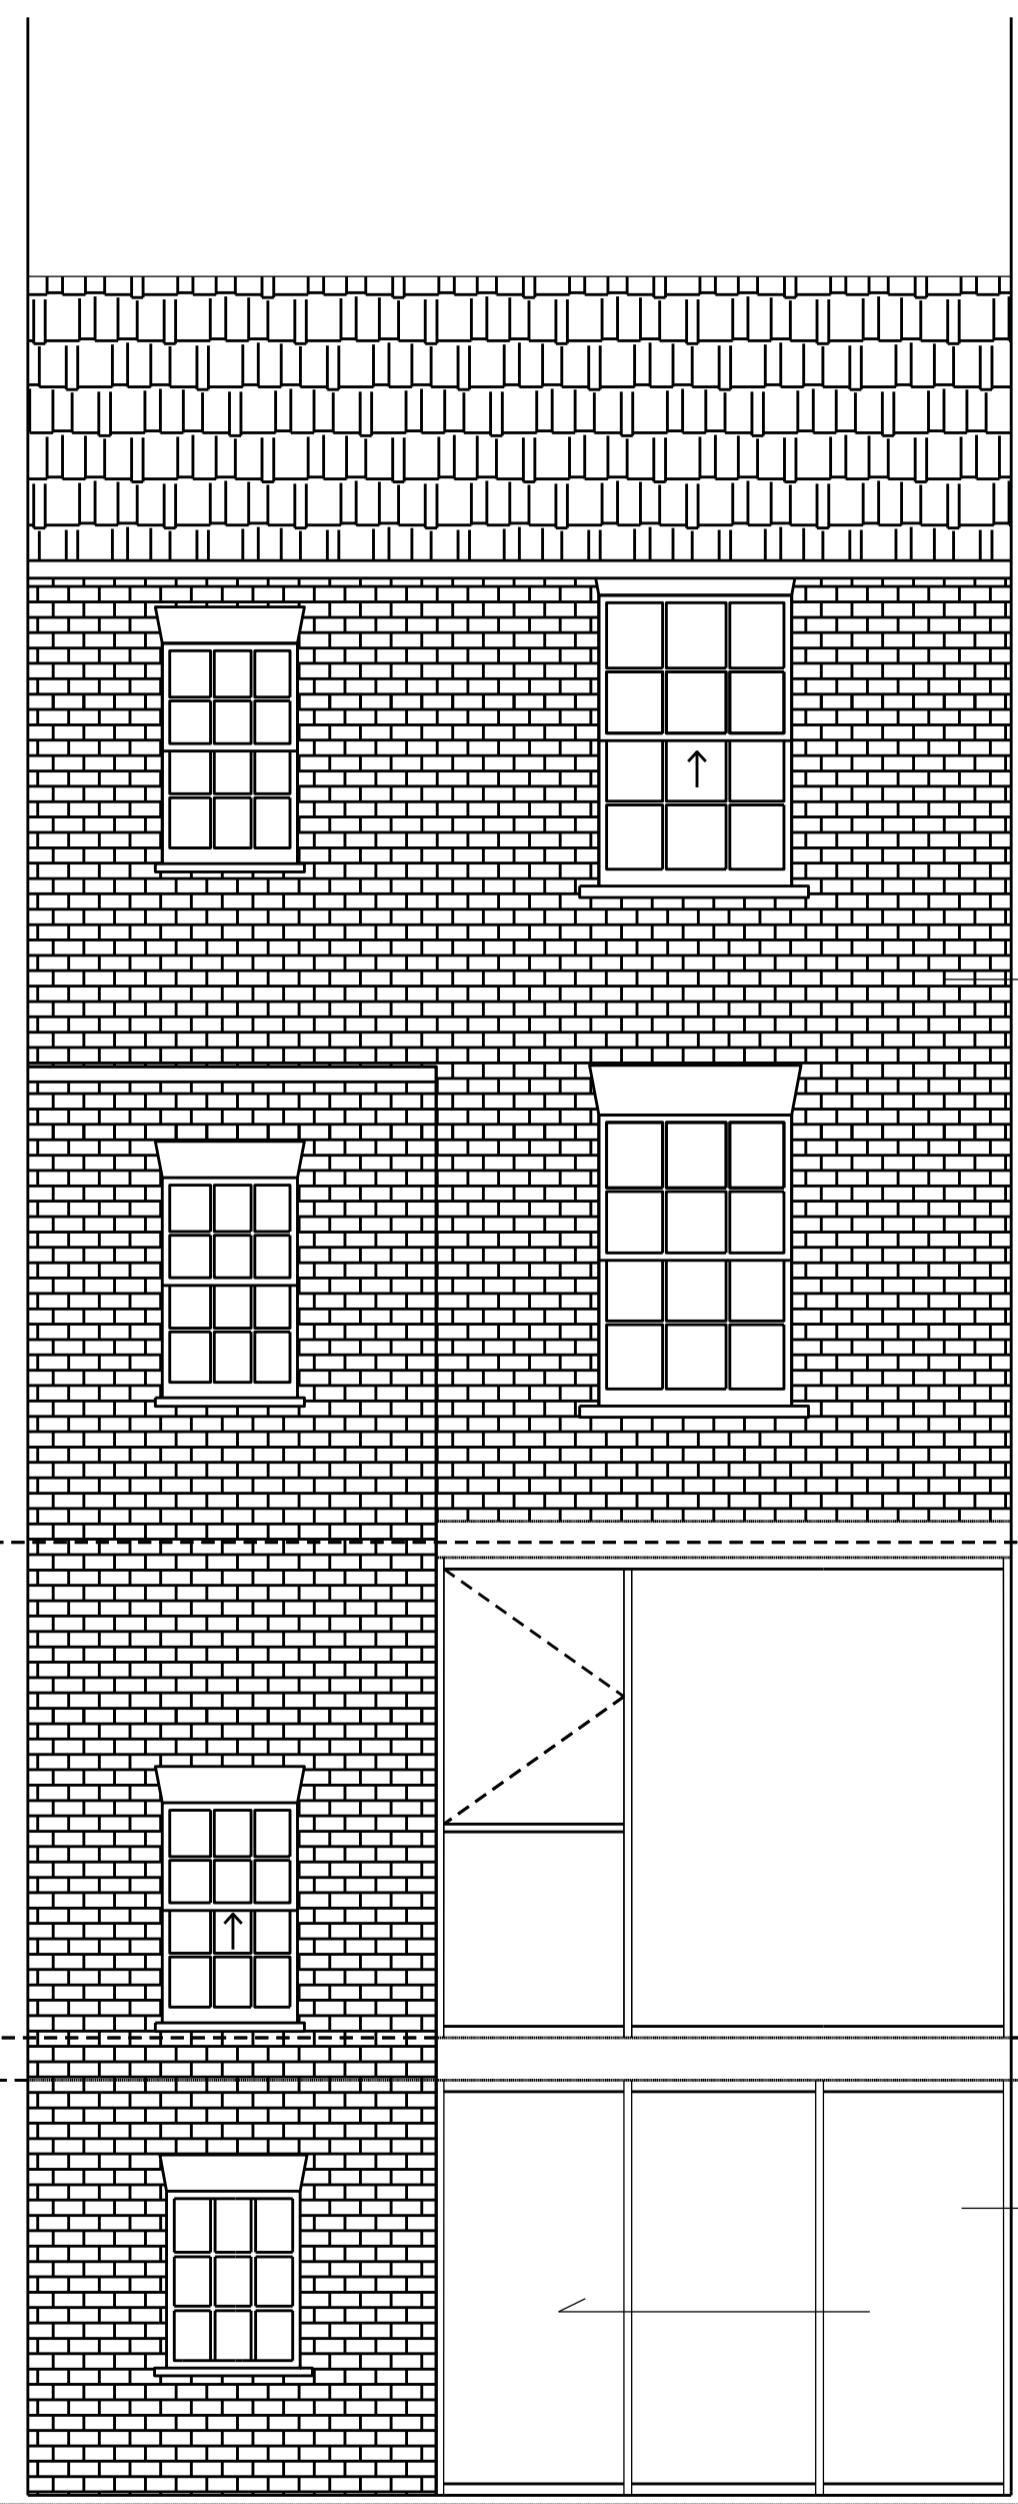

2 1:50
PROPOSED SOUTH EAST ELEVATION

NOT IN SCOPE

CH FIRST FLOOR: +6.0367

CH GROUND FLOOR: +2.811

PROPOSED CONCERTINA DOOR SYSTEM.
SPECIFICATION TO BE DETERMINED.

00 14.02.22 FOR PLANNING JC

REV DATE NOTES INT.

PROJECT
91A BELSIZE LANE

DRAWING TITLE
PROPOSED FRONT & REAR
ELEVATIONS

STATUS PLANNING

DATE DRAWN CHECK SCALE @ A1 XX
AUG 2022 SC JC

PROJECT NUMBER / BLOCK CODE CL / SEB TYPE & REVISION
NUMBER

DRAWING NO.
0484 A 1100 00

CHRIS DYSON ARCHITECTS

1 FASHION STREET T: 020 7247 1816
SPITALFIELDS F: 020 7377 6082
LONDON E1 6LY W: www.chrisdyson.co.uk