


EXISTING CORNICE REPAIRED, RETAINED AND REDECORATED

EXISTING RAILING, BALUSTRADE, STRINGER AND PANNELLING RETAINED, REPAIRED AND REDECORATED.

EXISTING SEMI-GLAZED DOOR RETAINED, REPAIRED AND REDECORATED.


1 1:25@ A1
EXISTING NORTH ELEVATION

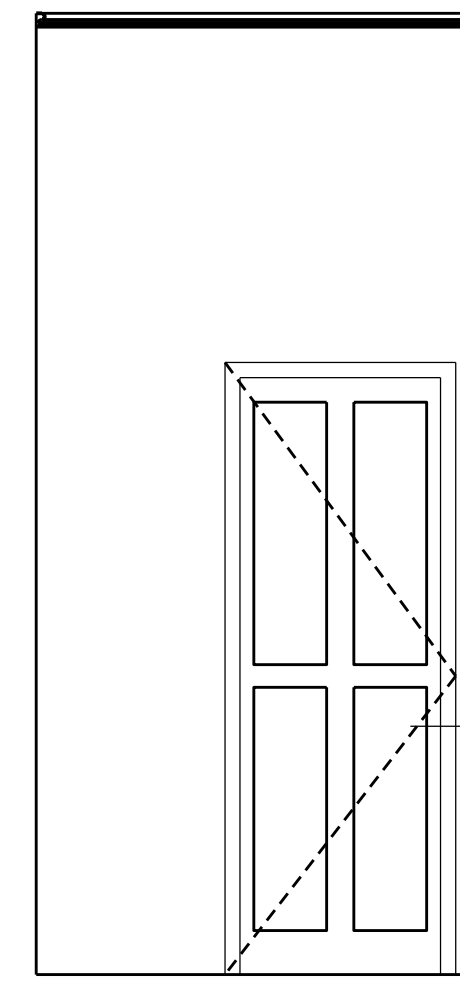

EXISTING CORNICE REPAIRED, RETAINED AND REDECORATED

EXISTING TIMBER PANNELLED DOOR RETAINED, REPAIRED AND REDECORATED.

2 1:25@ A1
EXISTING EAST ELEVATION

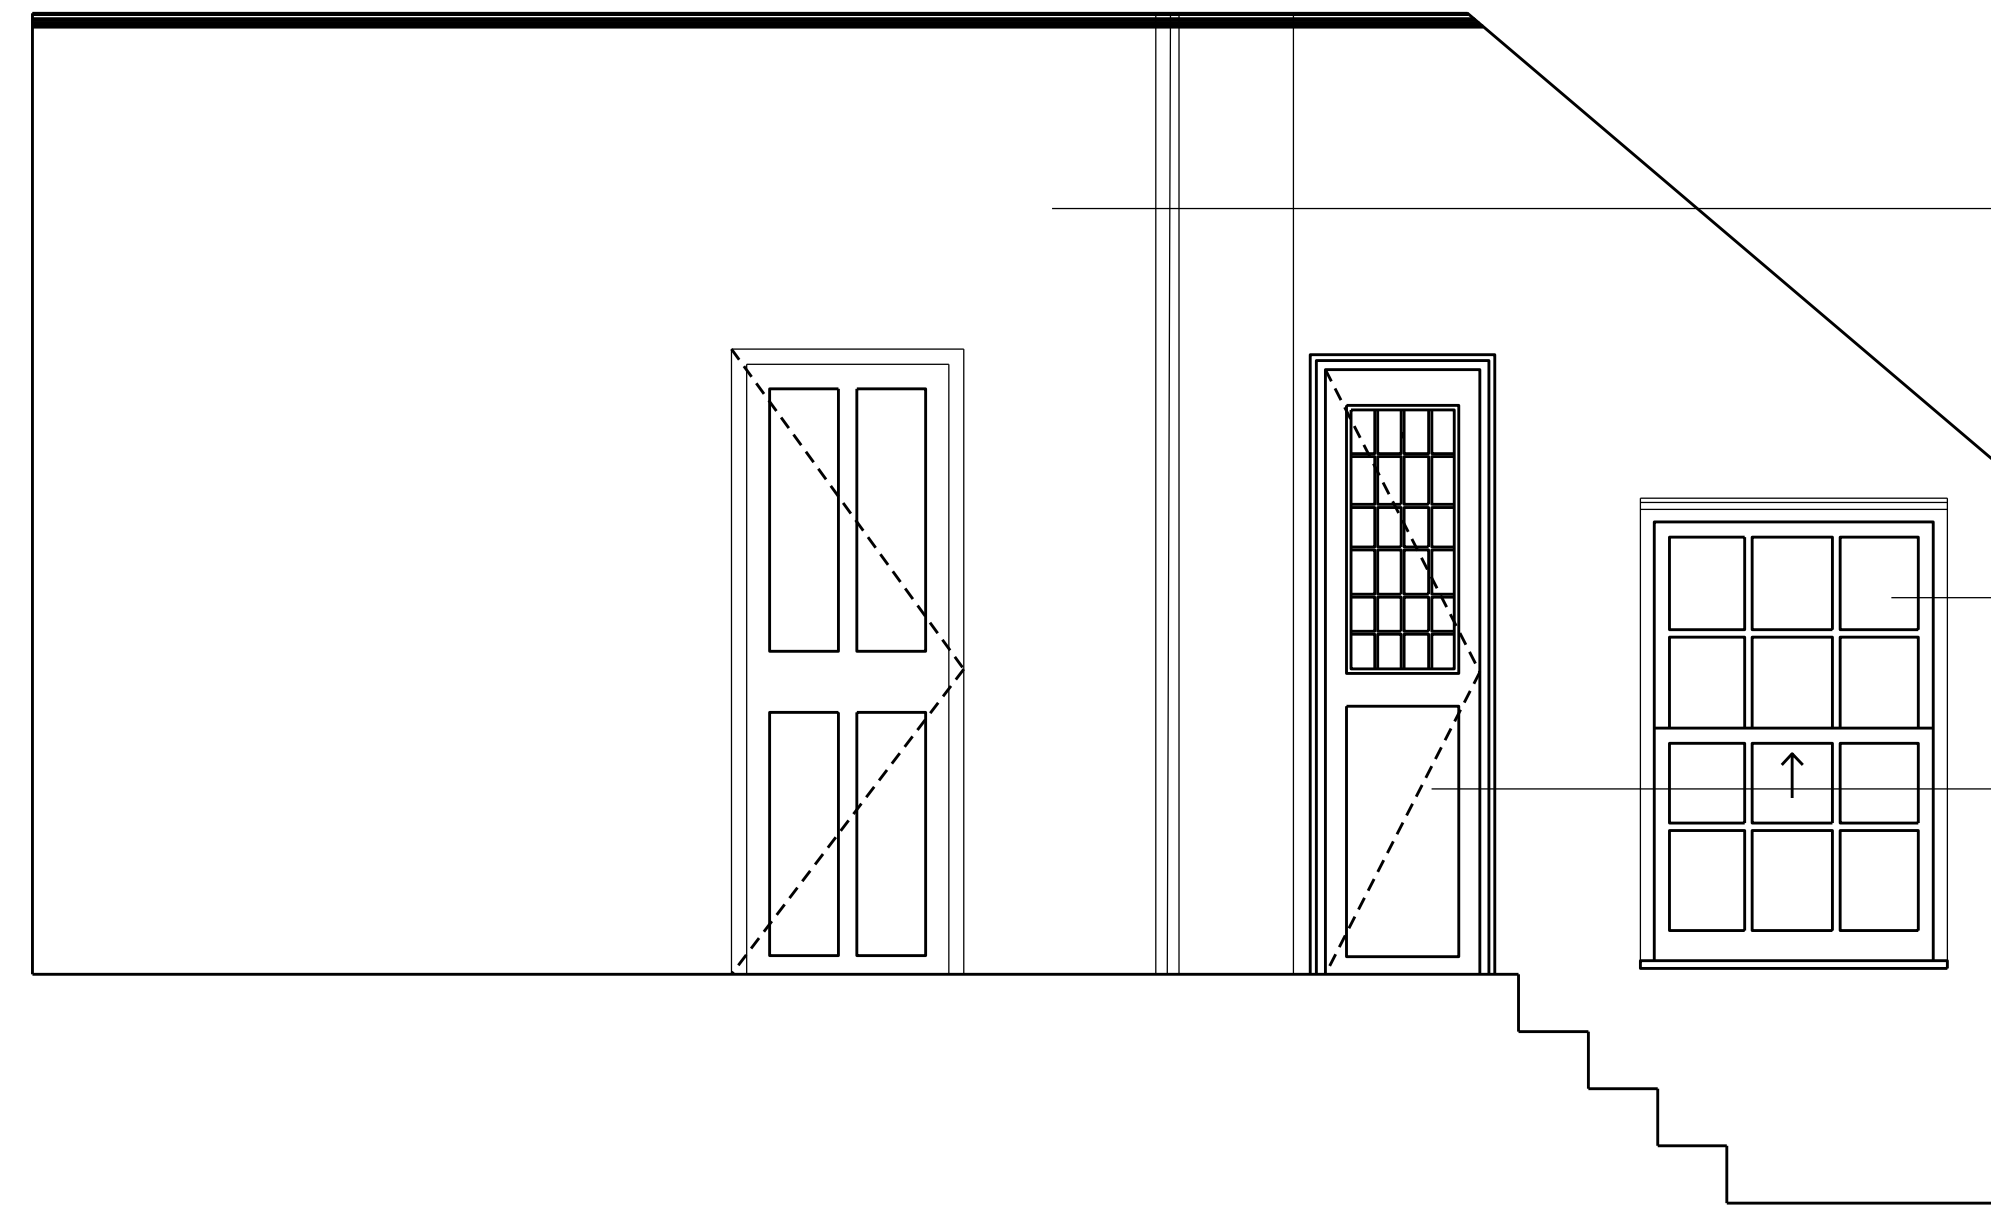


EXISTING PARTITION AND DOOR, DEMOLISHED, ADJACENT FLOORS, WALLS AND CEILINGS MADE GOOD TO BOTH SIDES.

EXISTING WINDOW INFILLED & WALL FINISHES MADE GOOD TO BOTH SIDES.

EXISTING PARTITION PARTIALLY DEMOLISHED FOR WIDER OPENING. COORDINATE EXTENTS WITH PROPOSED ELEVATIONS. ADJACENT BRICK, WALL, FLOOR AND CEILING TO BE MADE GOOD ON BOTH SIDES. EXISTING DOOR AND ASSOCIATED FRAME AND HARDWARE TO BE REMOVED.

3 1:25@ A1
EXISTING SOUTH ELEVATION

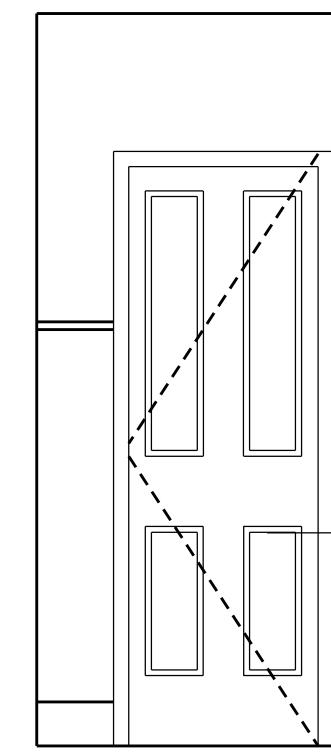


EXISTING DADO MOULDING RETAINED, REPAIRED AND REDECORATED.


EXISTING TIMBER PANNELLED DOOR RETAINED, REPAIRED AND REDECORATED.

EXISTING SKIRTING REPAIRED, RETAINED AND REDECORATED

4 1:25@ A1
EXISTING WEST ELEVATION

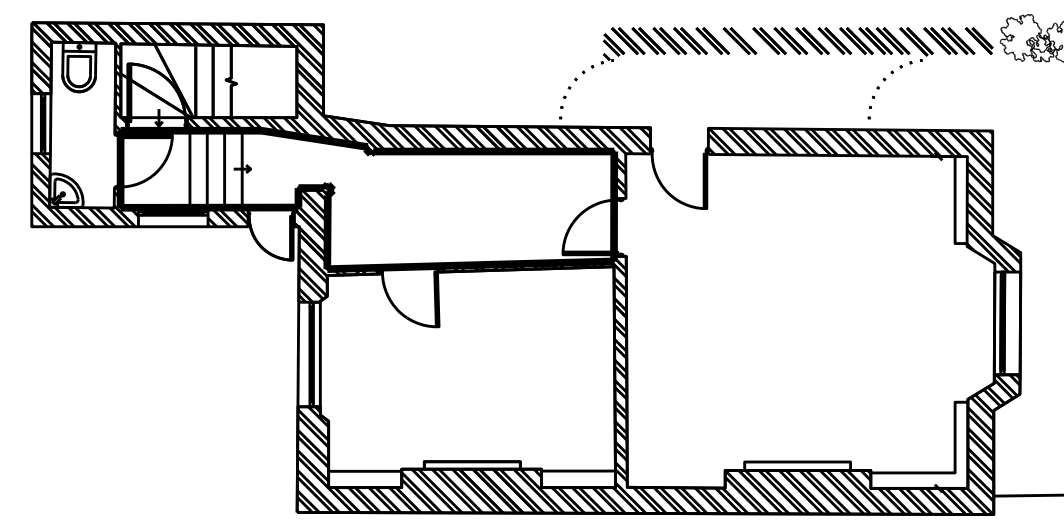

KEY 1:100 @ A1
PLAN

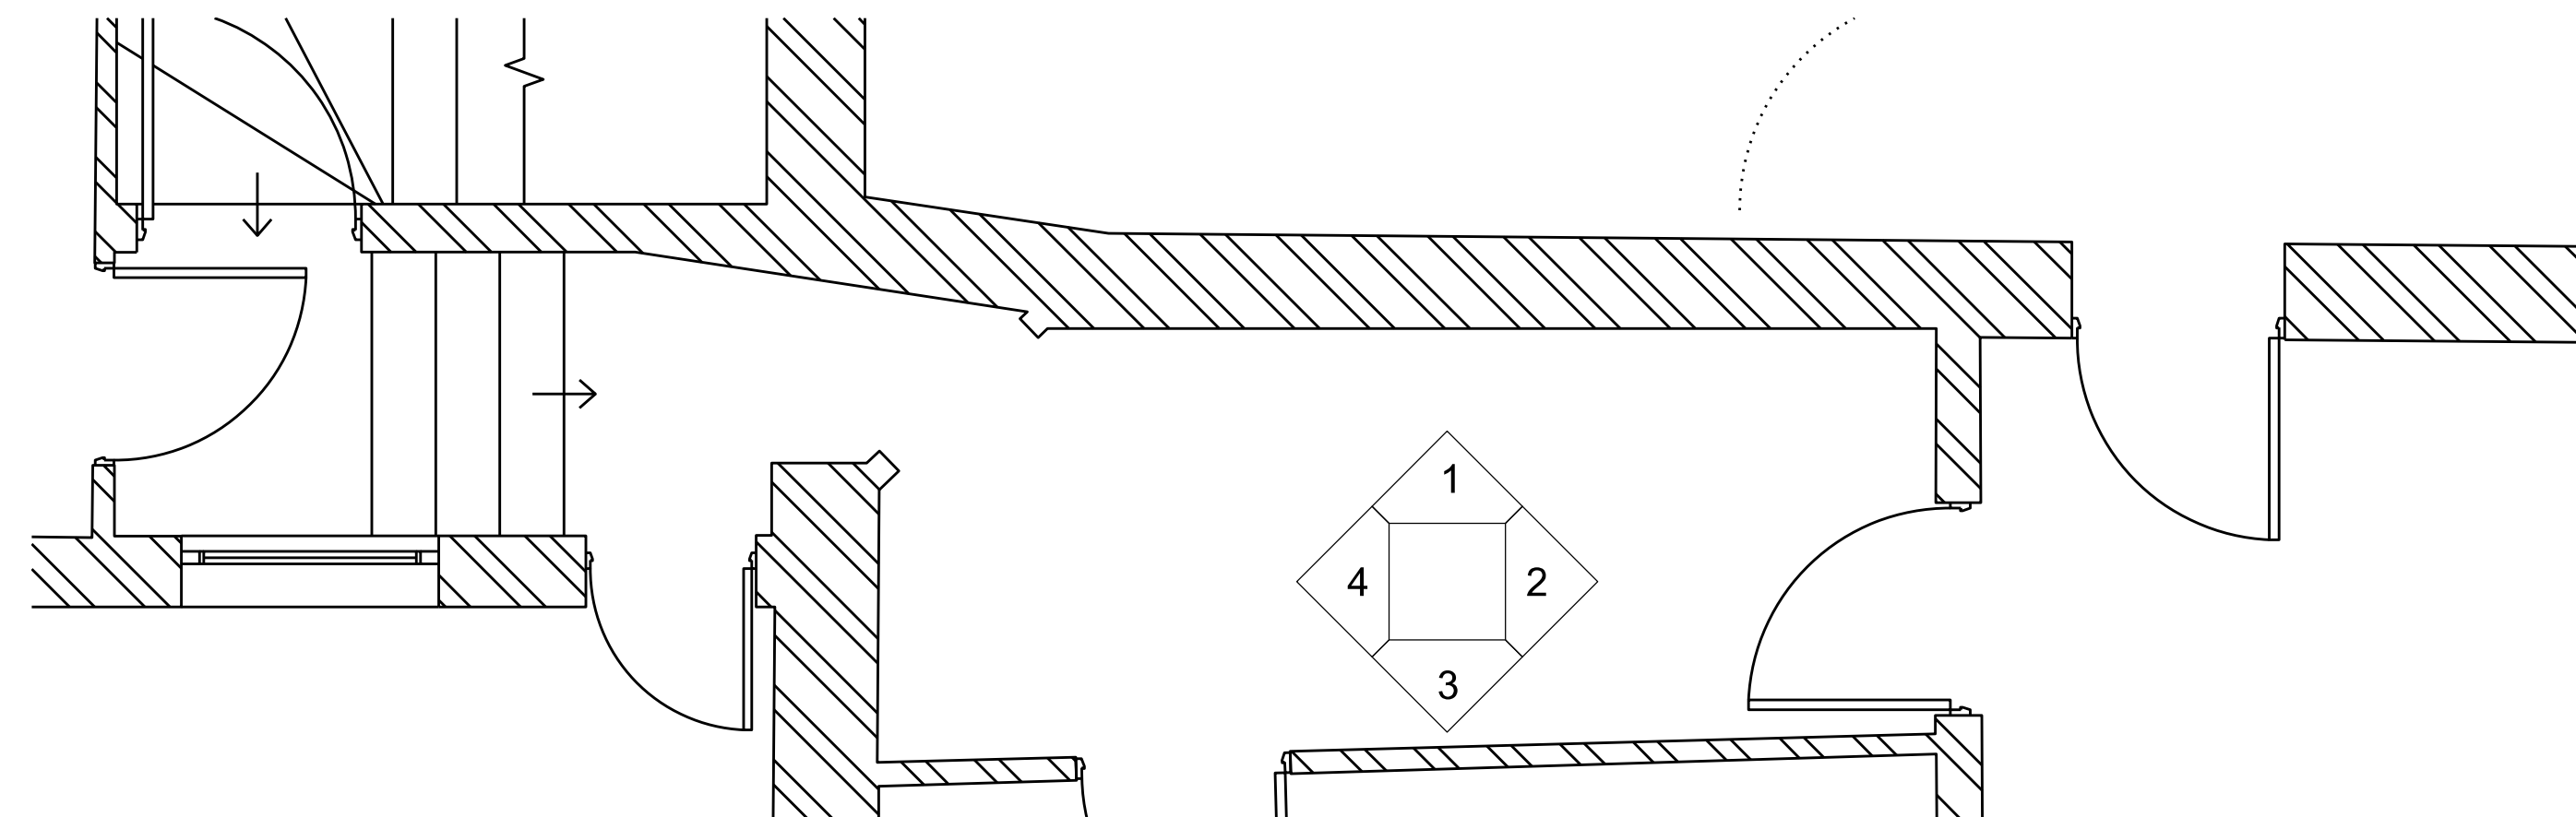

5 1:25@ A1
PROPOSED ROOM PLAN

0 1 2 3
SCALE IN METRES @ 1:25

01	AUG 22	PLANNING APPLICATION ISSUE	SC
REV	DATE	NOTES	INT.
PROJECT			
91A BELSIZE LANE			
DRAWING TITLE			
EXISTING INTERNAL ELEVATION, GROUND FLOOR CORRIDOR			
STATUS PLANNING			
DATE	DRAWN	CHECK	SCALE @ A1 1:25
AUGUST 2022	SC	JC	SCALE @ A3 1:50
PROJECT NUMBER	BLOCK	CL/SFB	TYPE & REVISION NUMBER LETTER
0484_A_			0112 T00

