




1 1:25@ A1
PROPOSED NORTH ELEVATION

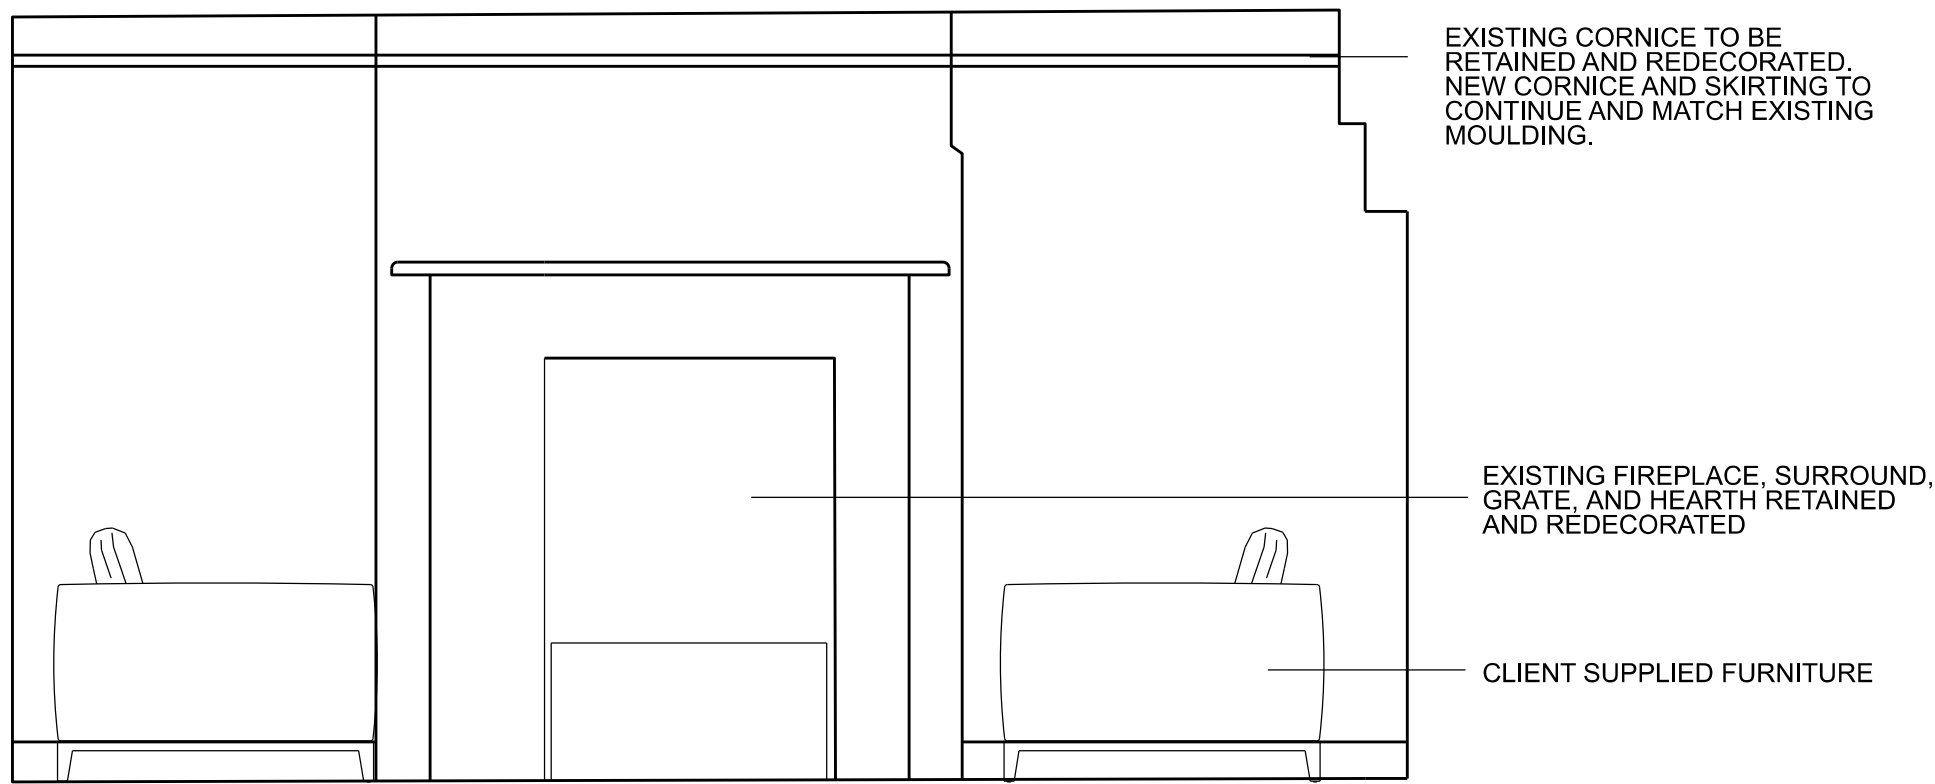


3 1:25@ A1
PROPOSED SOUTH ELEVATION

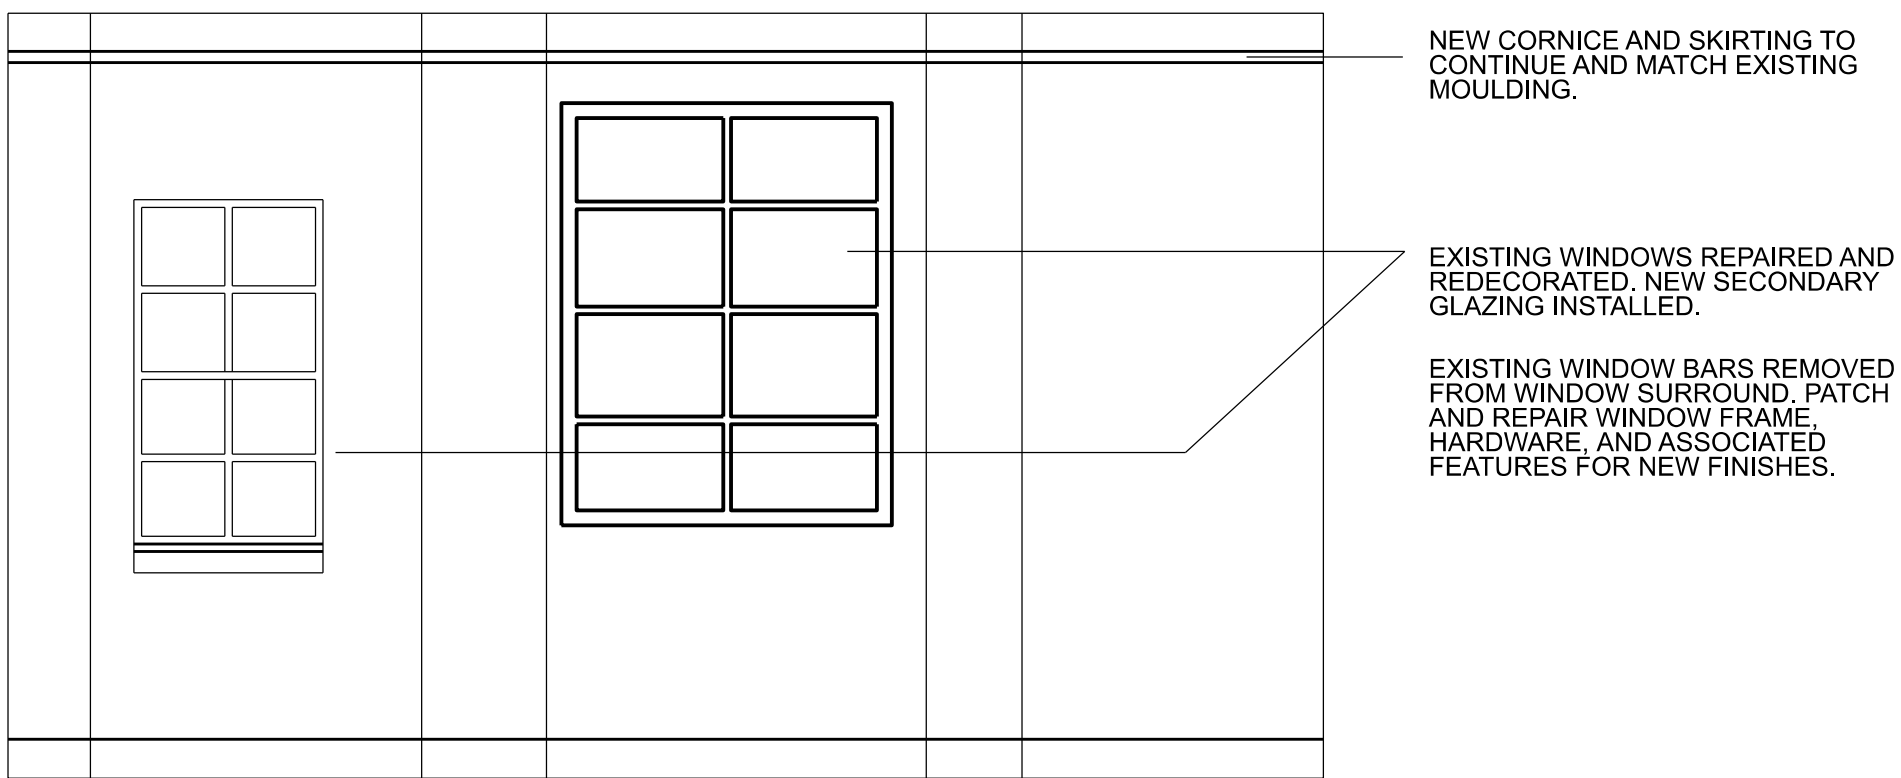

2 1:25@ A1
PROPOSED EAST ELEVATION

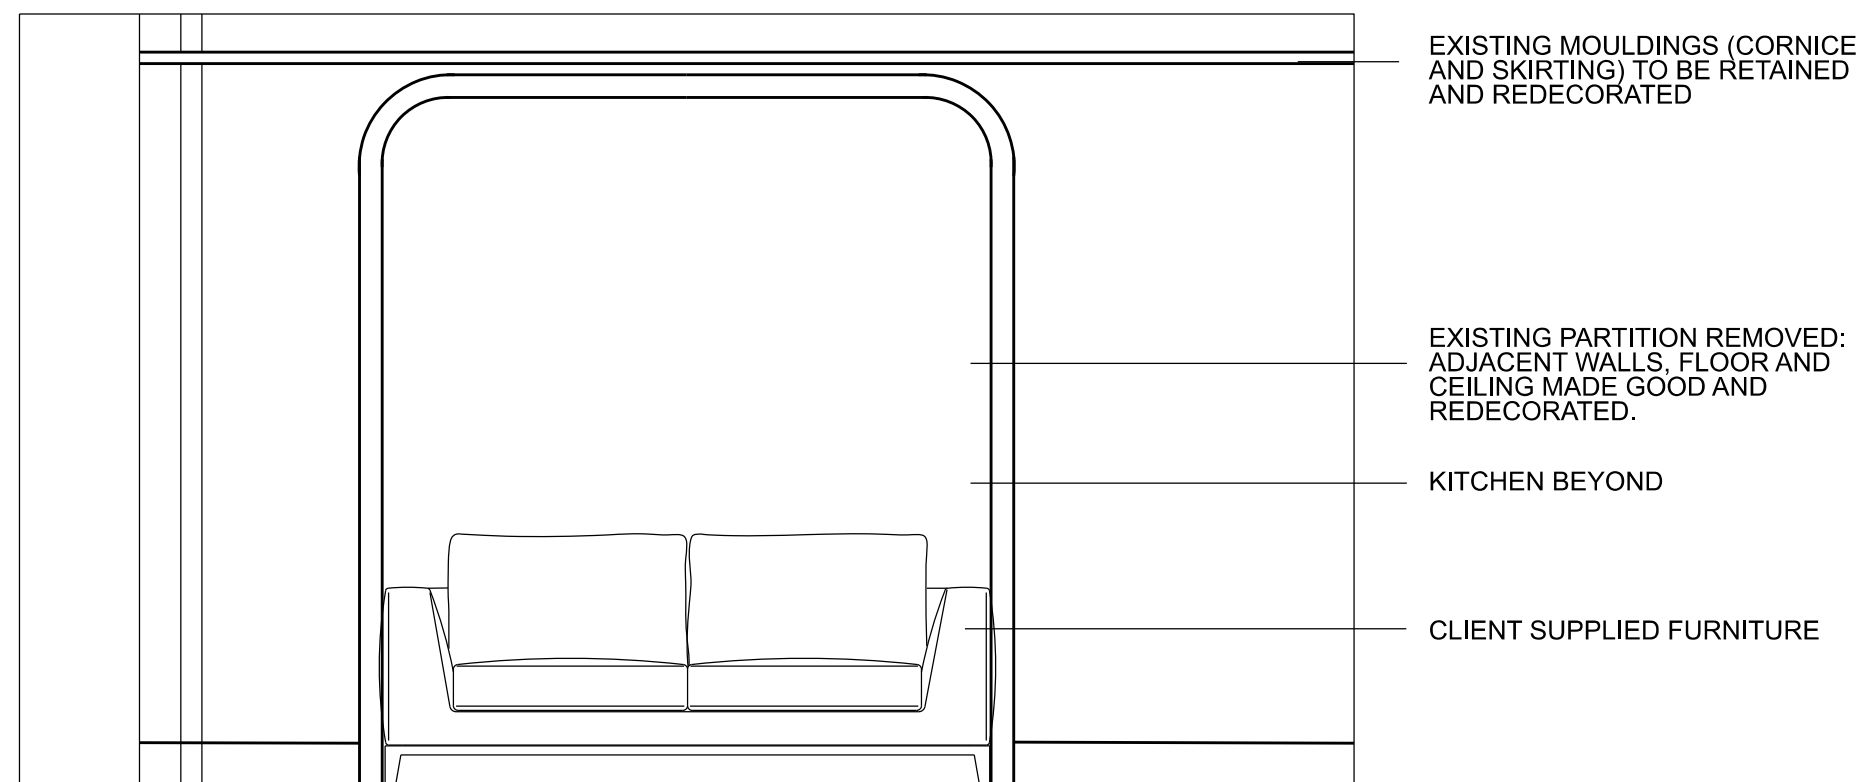


4 1:25@ A1
PROPOSED WEST ELEVATION

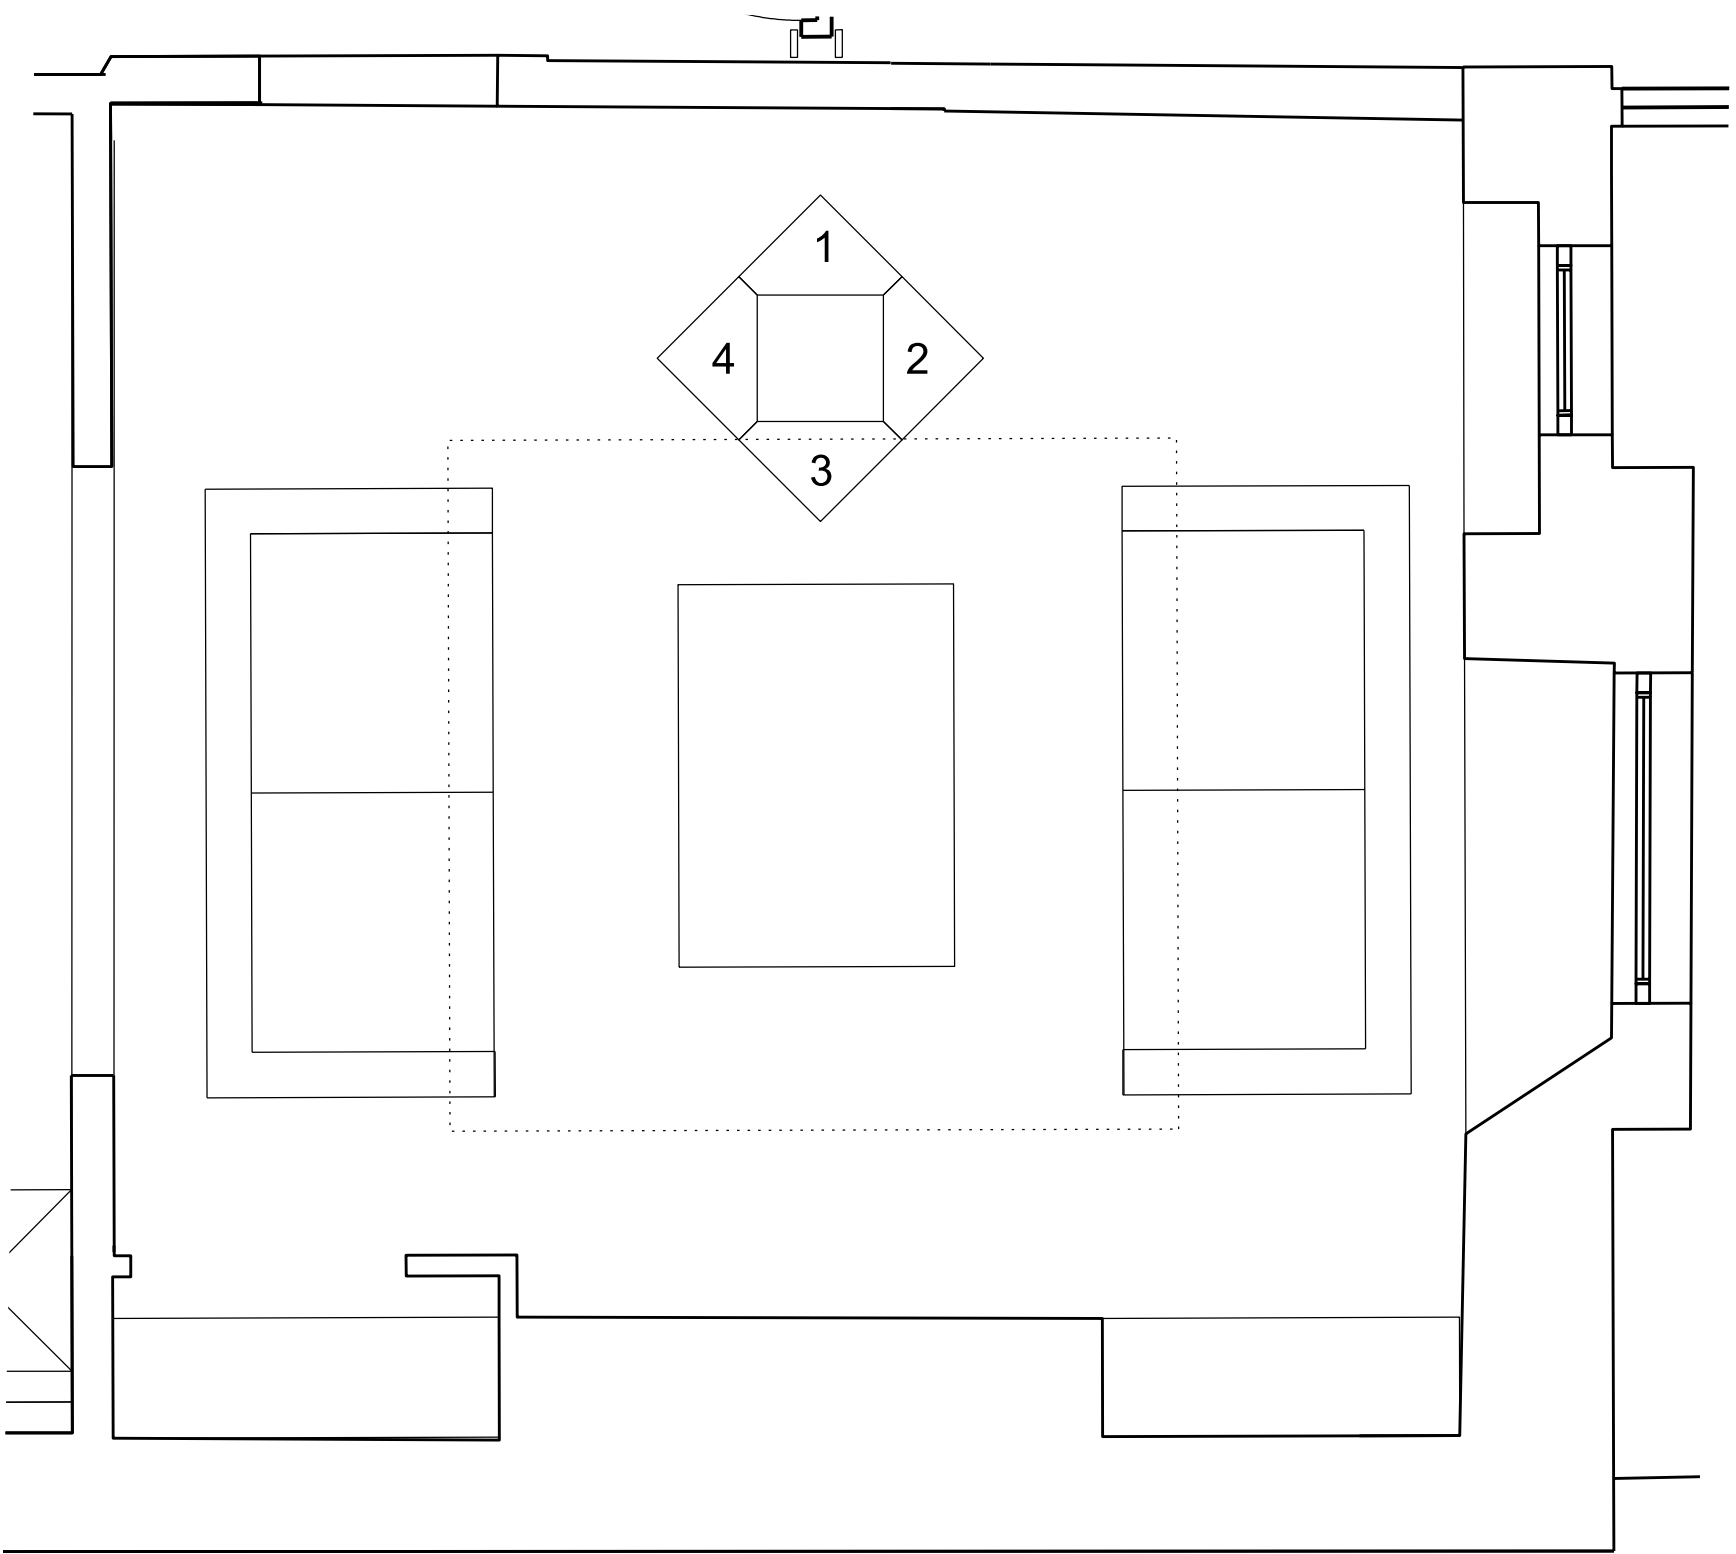

5 1:25@ A1
PROPOSED ROOM PLAN

0 1 2 3
SCALE IN METRES @ 1:25

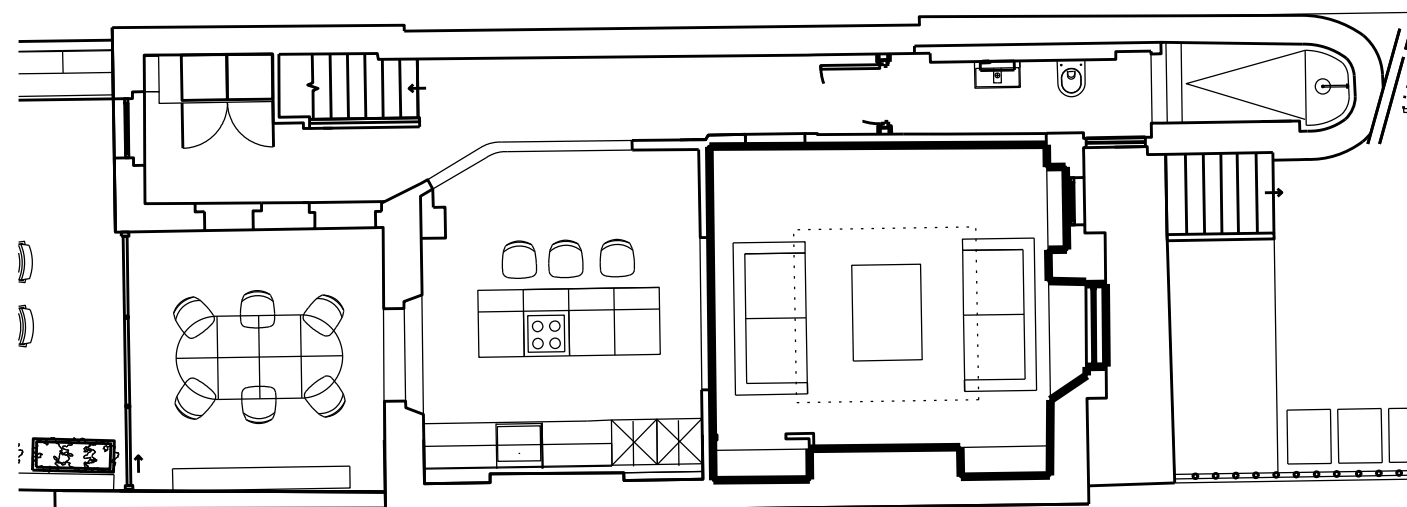

1:100 @ A1
PLAN

01	AUG 22	PLANNING APPLICATION ISSUE	SC
REV	DATE	NOTES	INT.
PROJECT			
91A BELSIZE LANE			
DRAWING TITLE:			
PROPOSED INTERNAL ELEVATION, LIVING ROOM, LG-05			
STATUS			
PLANNING			
DATE	DRAWN	CHECK	
AUGUST 2022	SC	JC	
PROJECT NUMBER	UNIT / BLOCK	CL / SEB CODE	TYPE & REVISION LETTER
0484_A_			1310 T00

