

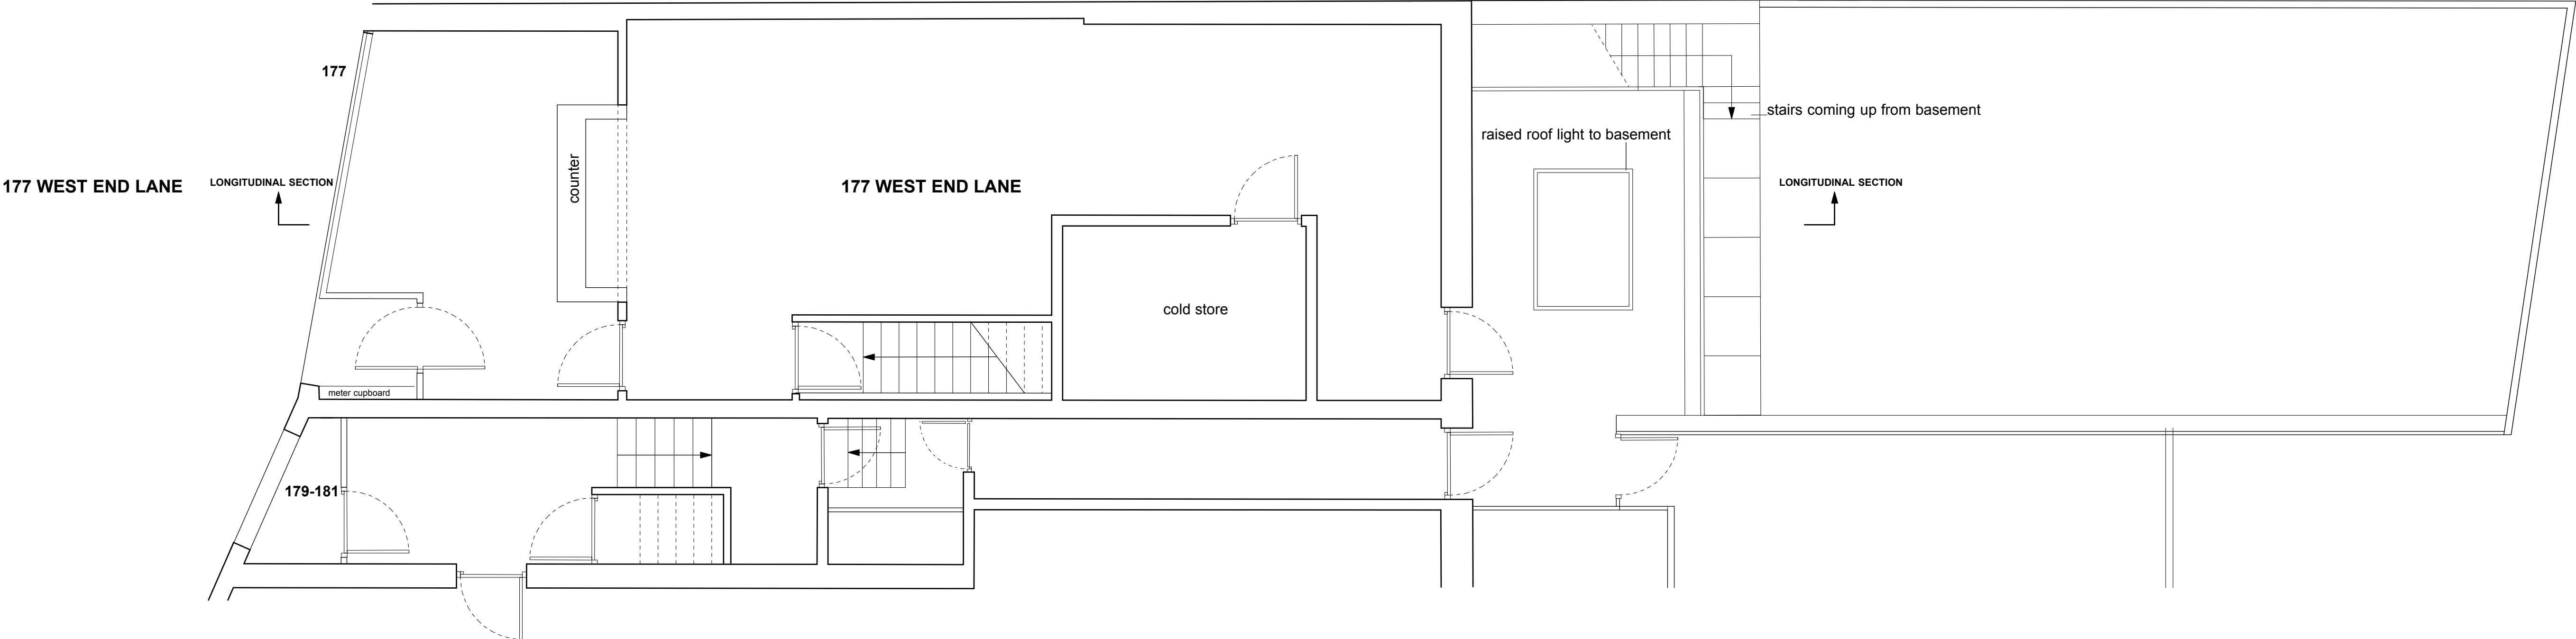



BASEMENT FLOOR AS PREVIOUSLY 1:50 @ A1

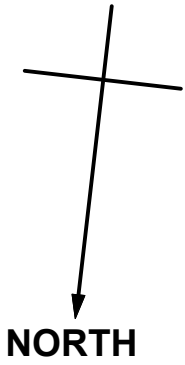


GROUND FLOOR AS PREVIOUSLY 1:50 @ A1

FRANCIS ARCHITECTS			
Notes		This drawing is copyright.	
All dimensions to be checked on site and any discrepancy, error or omission reported to the architect.			
This drawing shall be read in conjunction with all relevant architects' and engineers' drawings and specifications.			
Project	177 West End Lane, NW6 2LH		
Client	Andrew Kasriel		
Date	22.09.22	Scale	1:100 at A1
Drawing Title	Floor Plans As Previously		
Drawing Status	Planning	Drawing No.	WEL 101

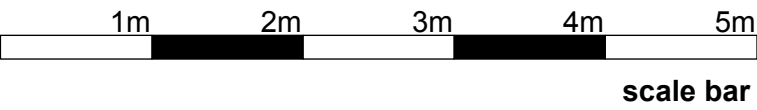

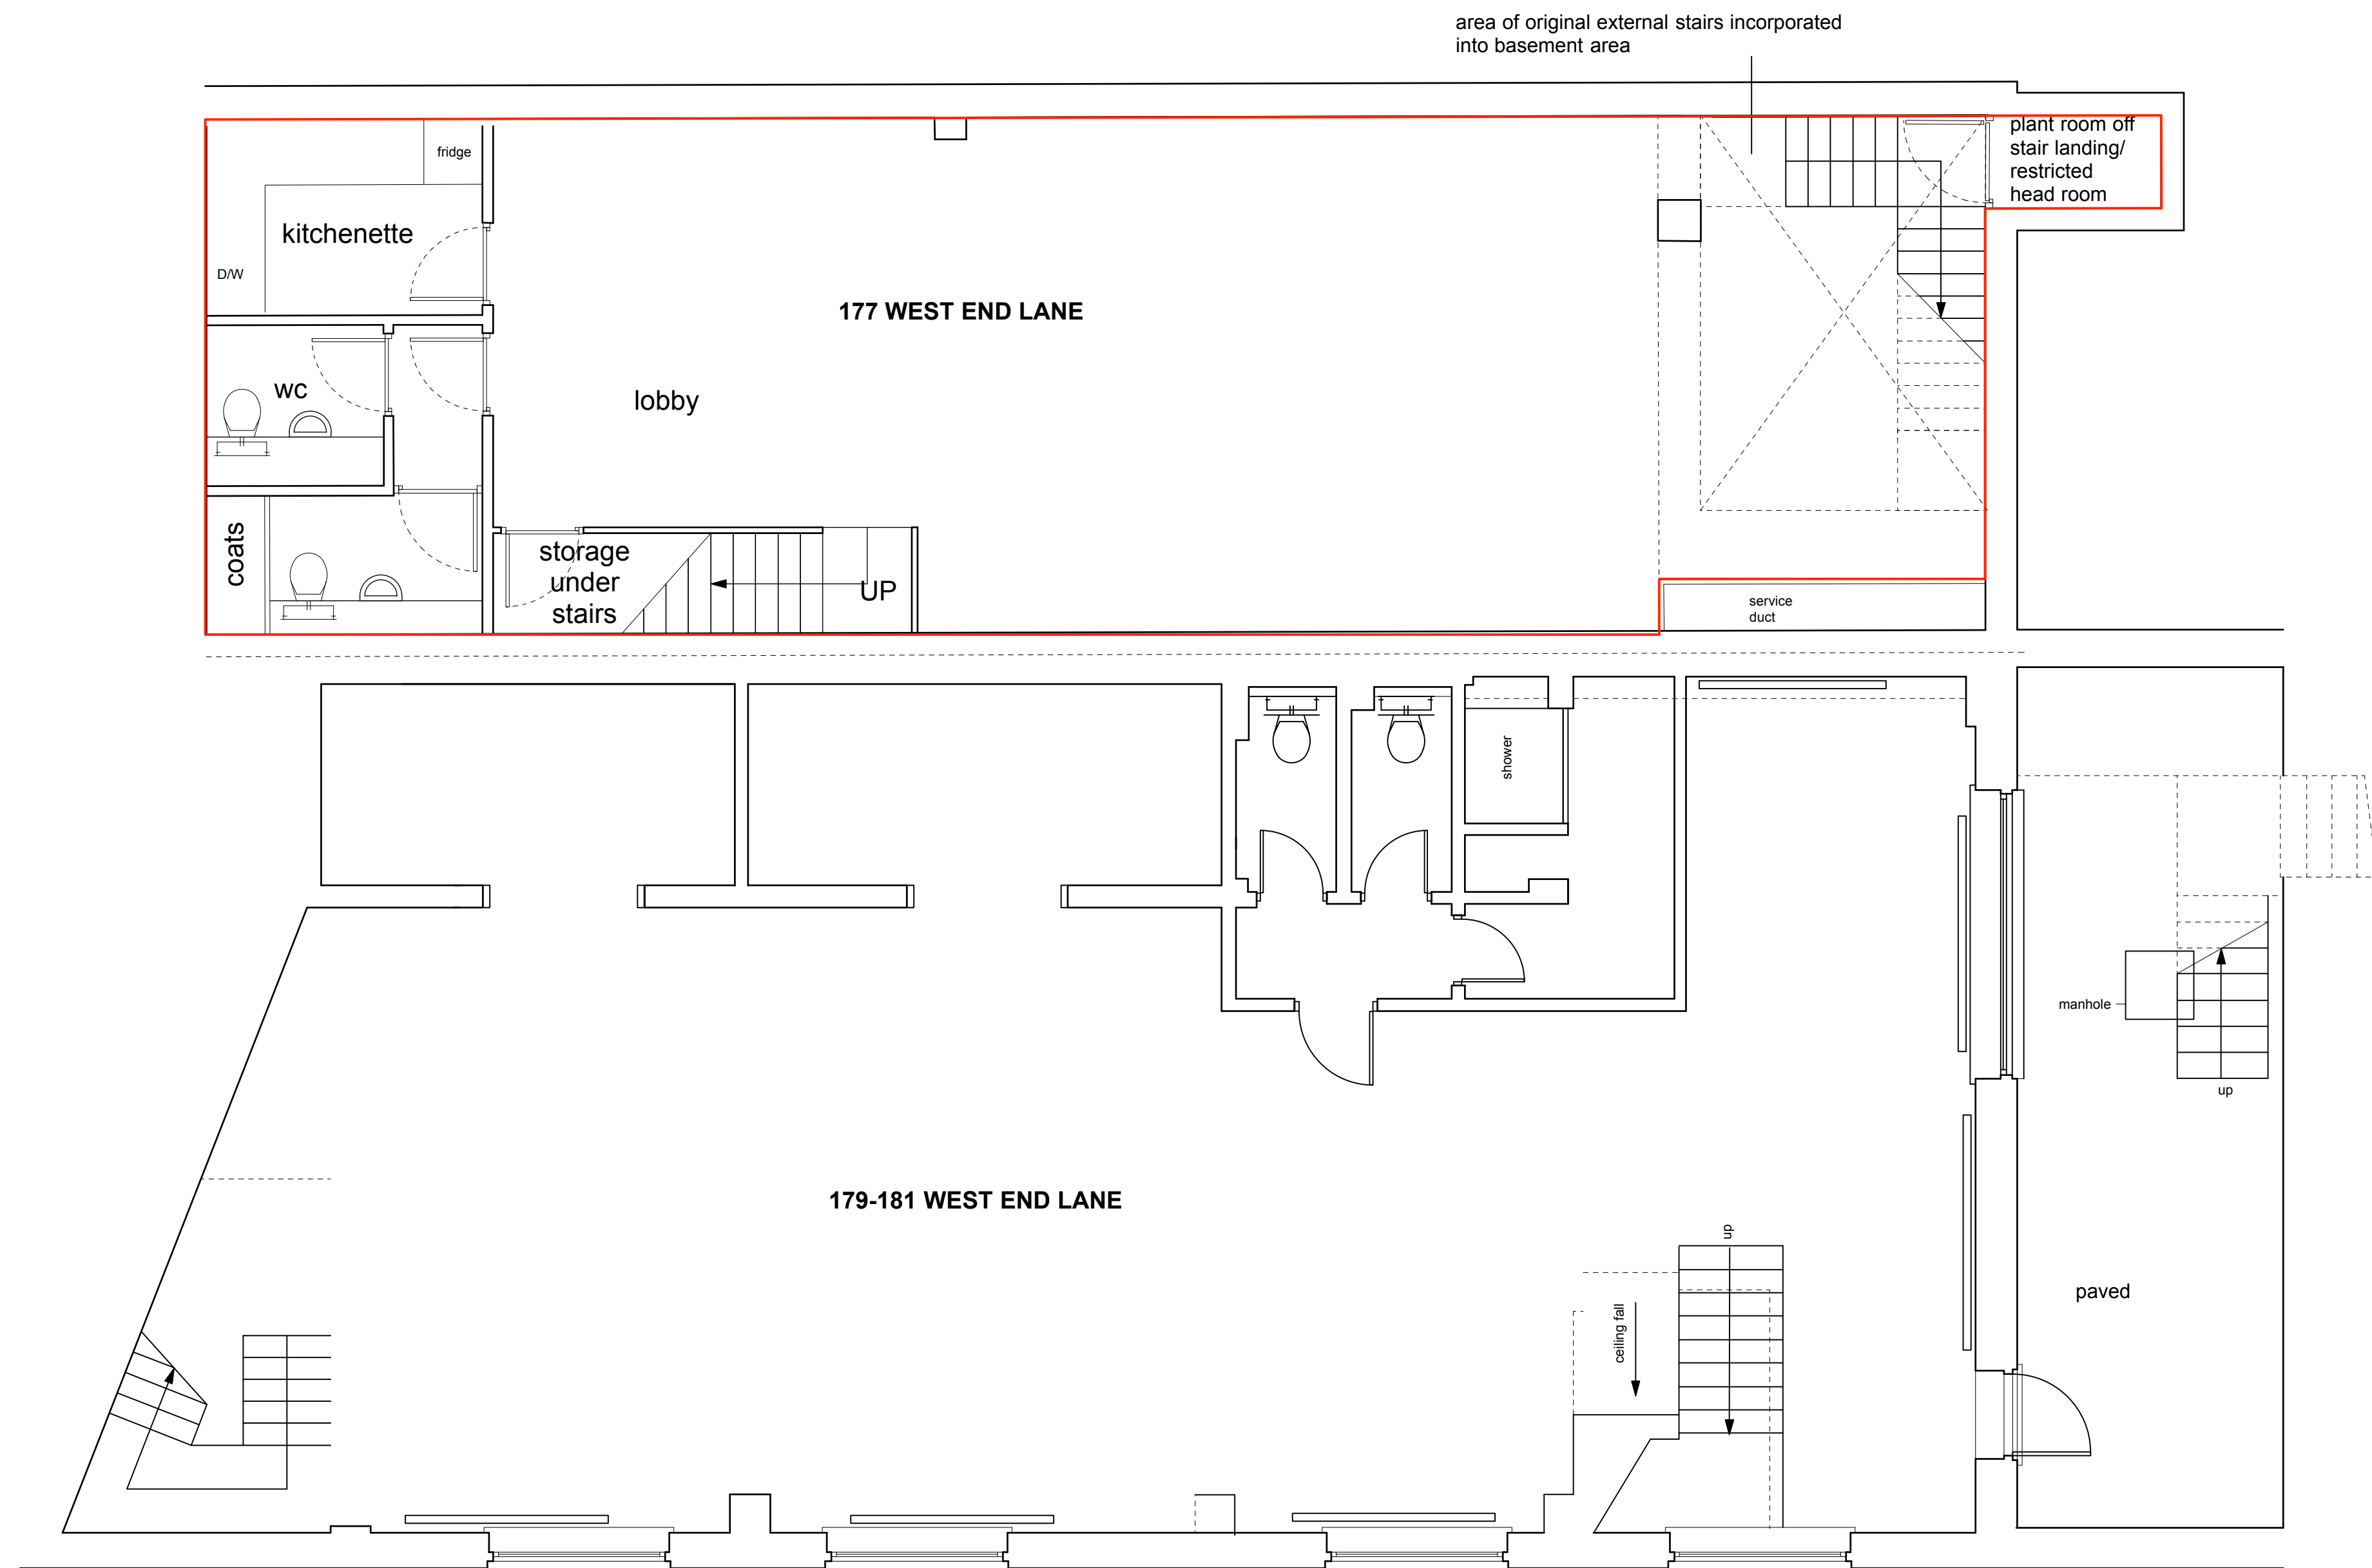

BASEMENT AS PROPOSED 1:50 @ A1

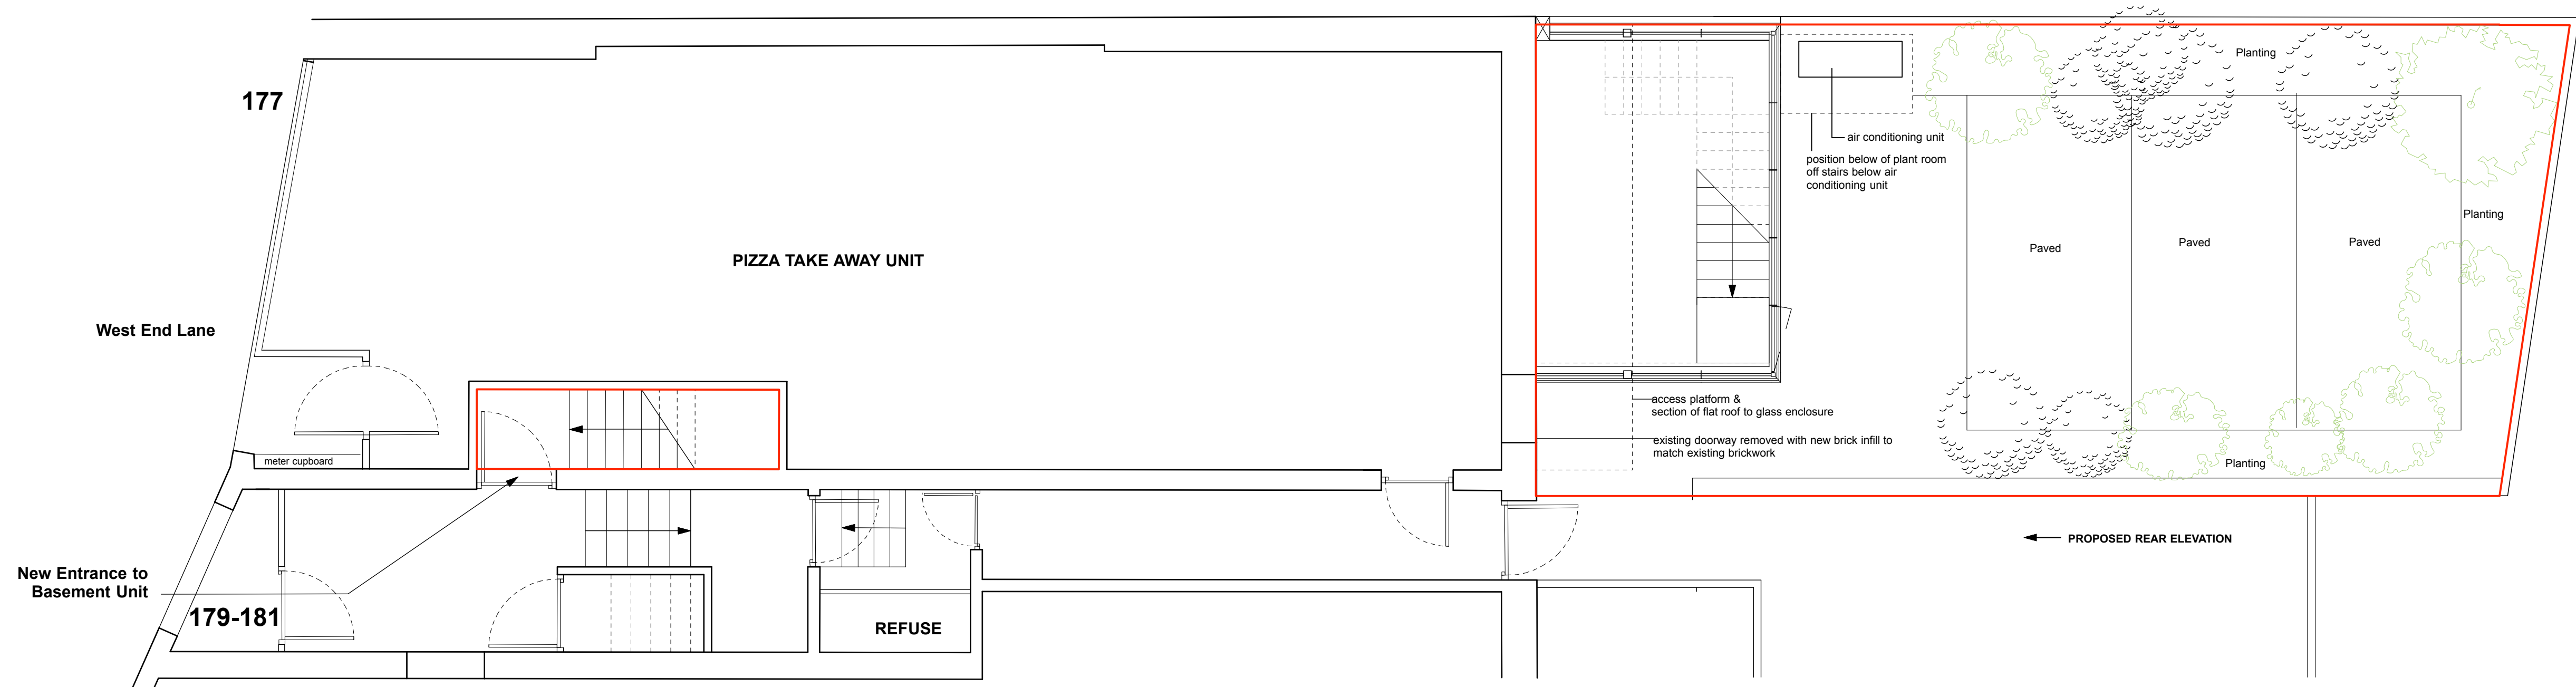

GROUND FLOOR AS PROPOSED 1:50 @ A1

FRANCIS | ARCHITECTS

Notes This drawing is copyright. All dimensions to be checked on site and any discrepancy, error or omission reported to the architect.
This drawing shall be read in conjunction with all relevant architects' and engineers' drawings and specifications.



Project 177 West End Lane, NW6 2LH

Client Andrew Kasriel

Date 22.09.22 **Scale** 1:100 at A1

Drawing Title Basement & Ground Floor Plans As Proposed

Drawing Status Planning **Drawing No.** WEL 102

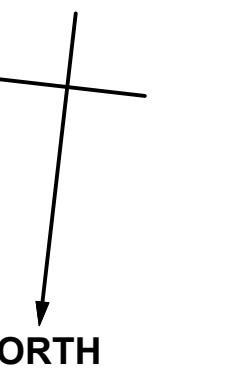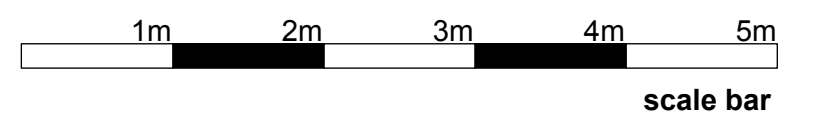

Notes This drawing is copyright. All dimensions to be checked on site and any discrepancy, error or omission reported to the architect.
This drawing shall be read in conjunction with all relevant architects' and engineers' drawings and specifications.


Project 177 West End Lane, NW6 2LH

Client Andrew Kasriel

Date 22.09.22 **Scale** 1:100 at A1

Drawing Title
Previous & Proposed Cross Section & Rear Elevation

Drawing Status Planning **Drawing No.** WEL 103

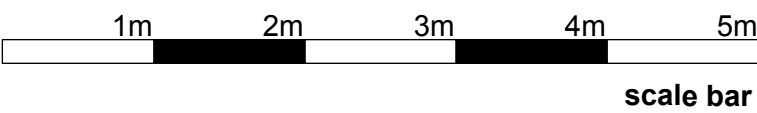



REAR ELEVATION AND REAR CROSS SECTION
AS PREVIOUSLY 1:50 @ A1




REAR ELEVATION
AS PROPOSED 1:50 @ A1

Notes This drawing is copyright. All dimensions to be checked on site and any discrepancy, error or omission reported to the architect.
This drawing shall be read in conjunction with all relevant architects' and engineers' drawings and specifications.


Project	177 West End Lane, NW6 2LH		
Client	Andrew Kasriel		
Date	22.09.22	Scale	1:100 at A1
Drawing Title	Previous and Proposed Longitudinal Section and Rear Side Elevation		
Drawing Status	Planning	Drawing No.	WEL 104

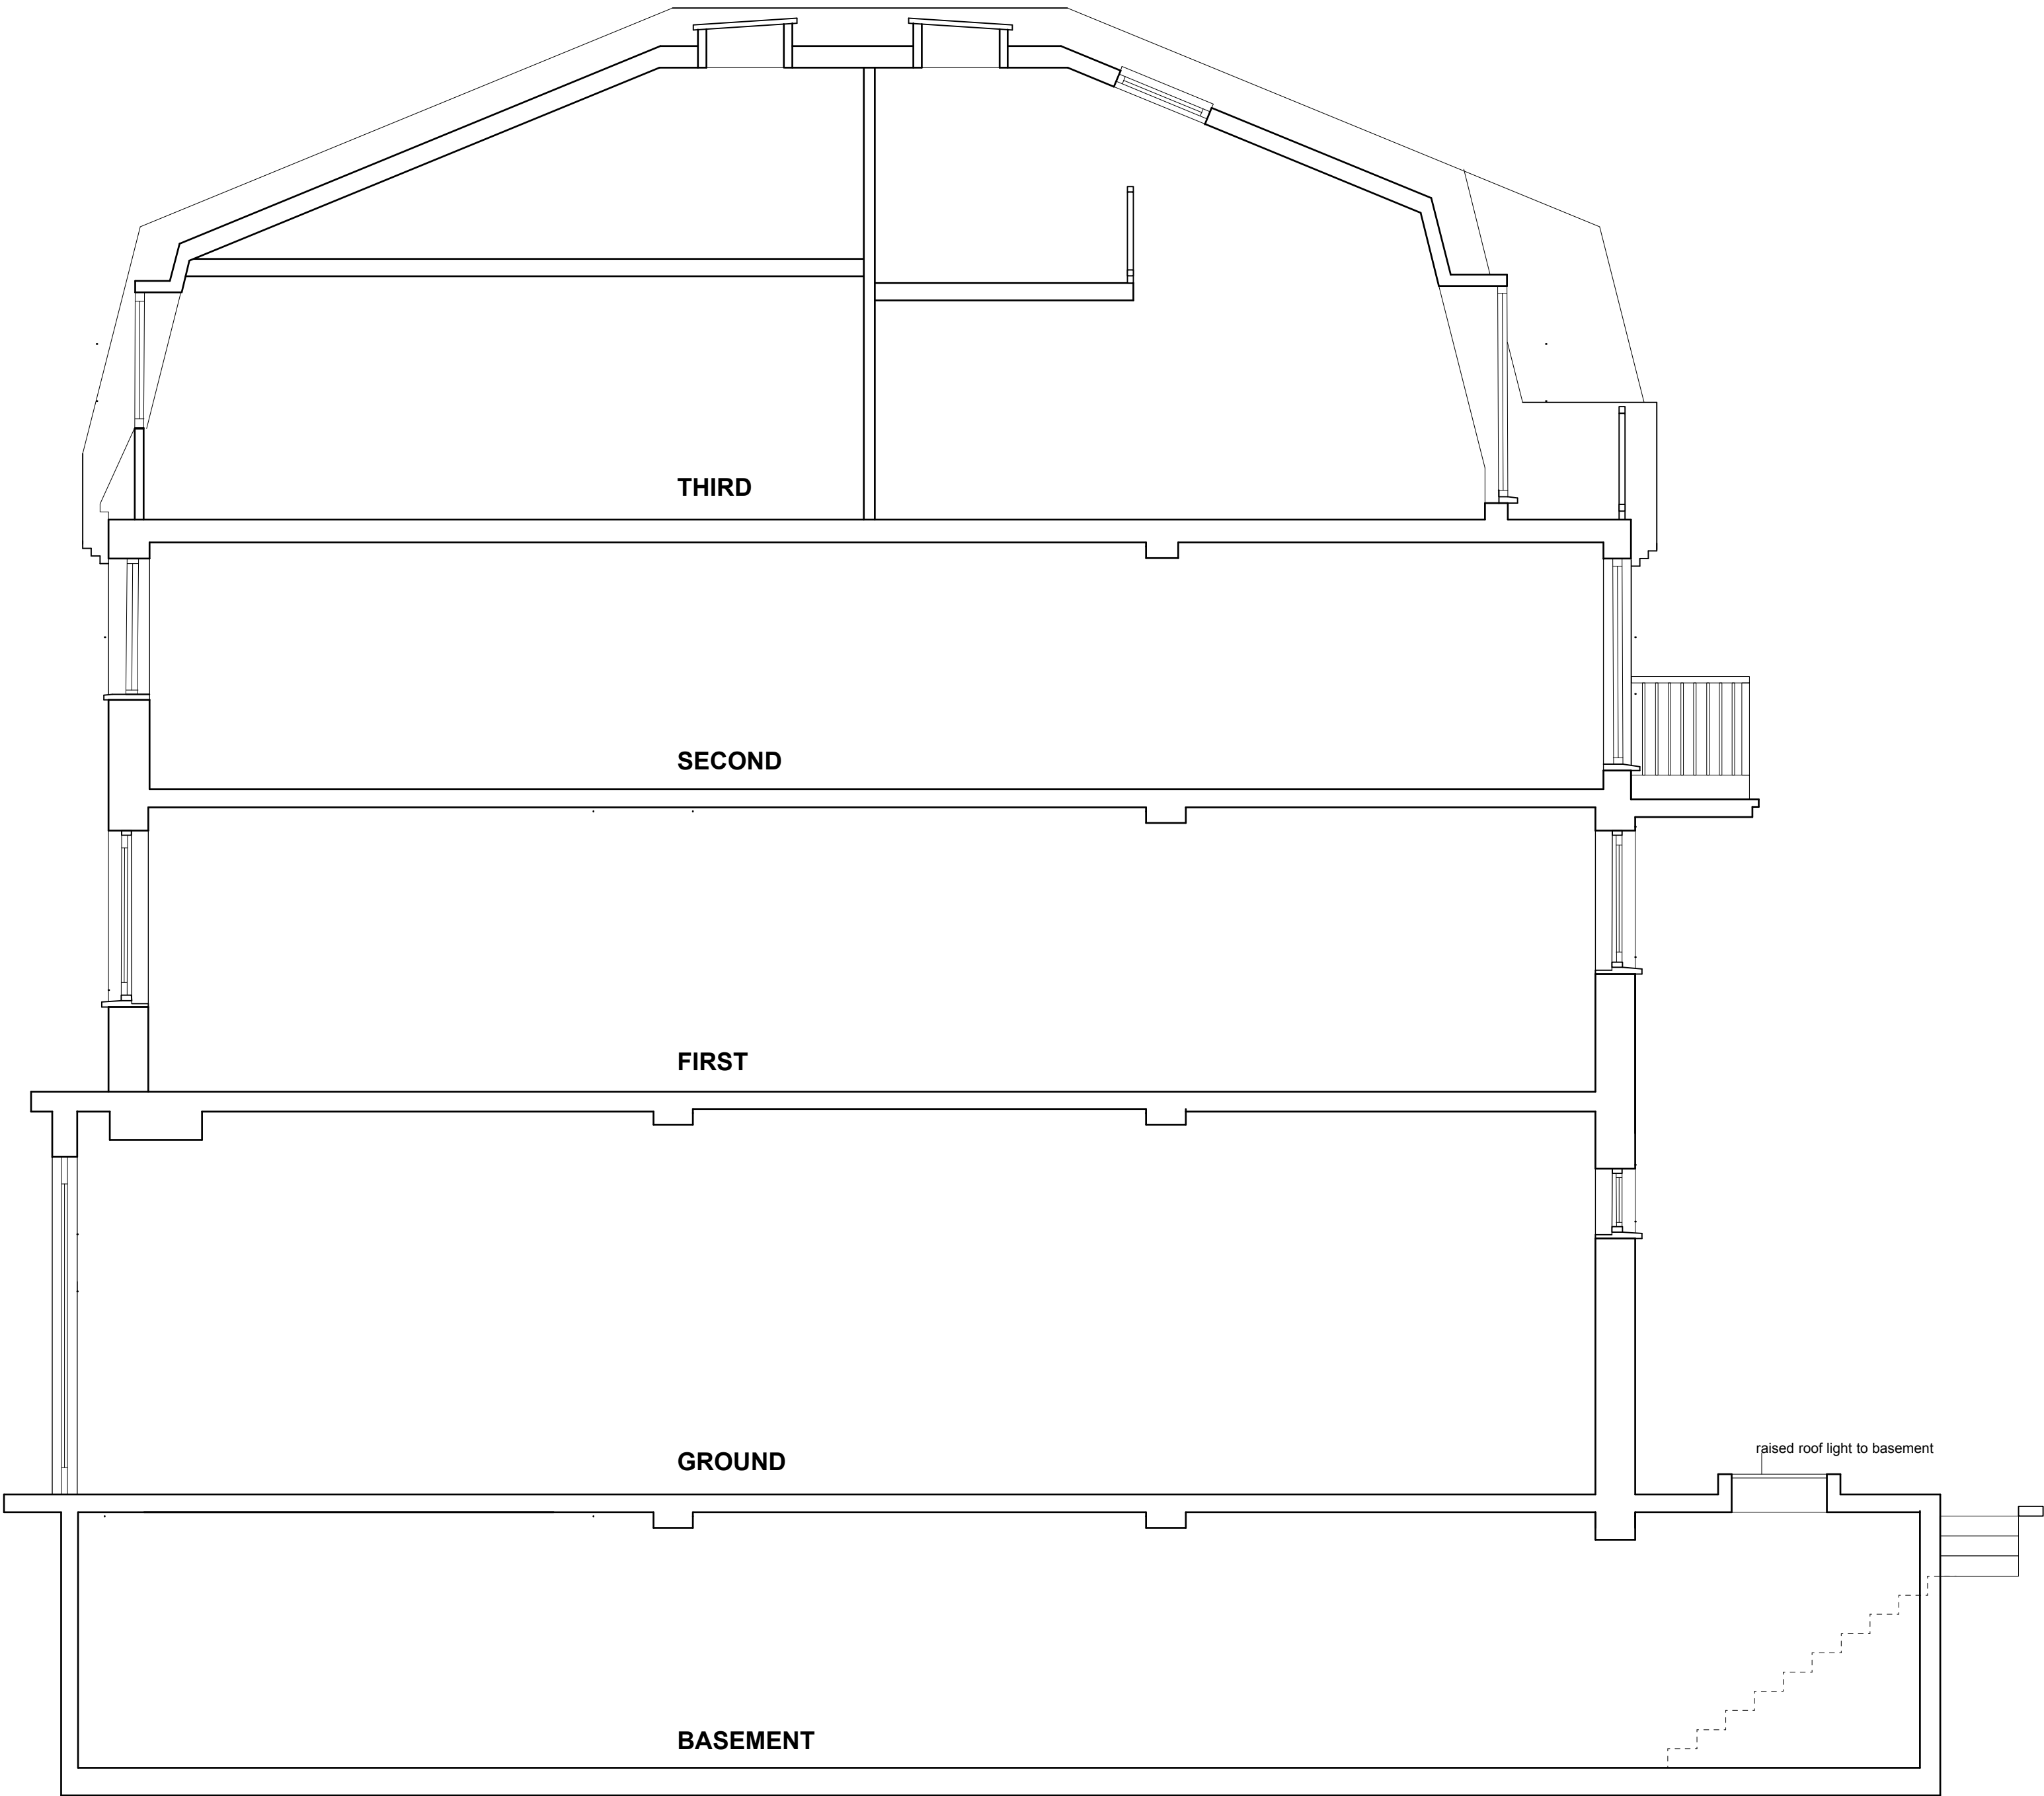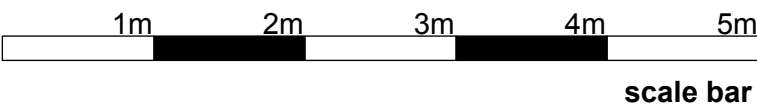

LONGITUDINAL SECTION
AS PREVIOUSLY 1:50 @ A1

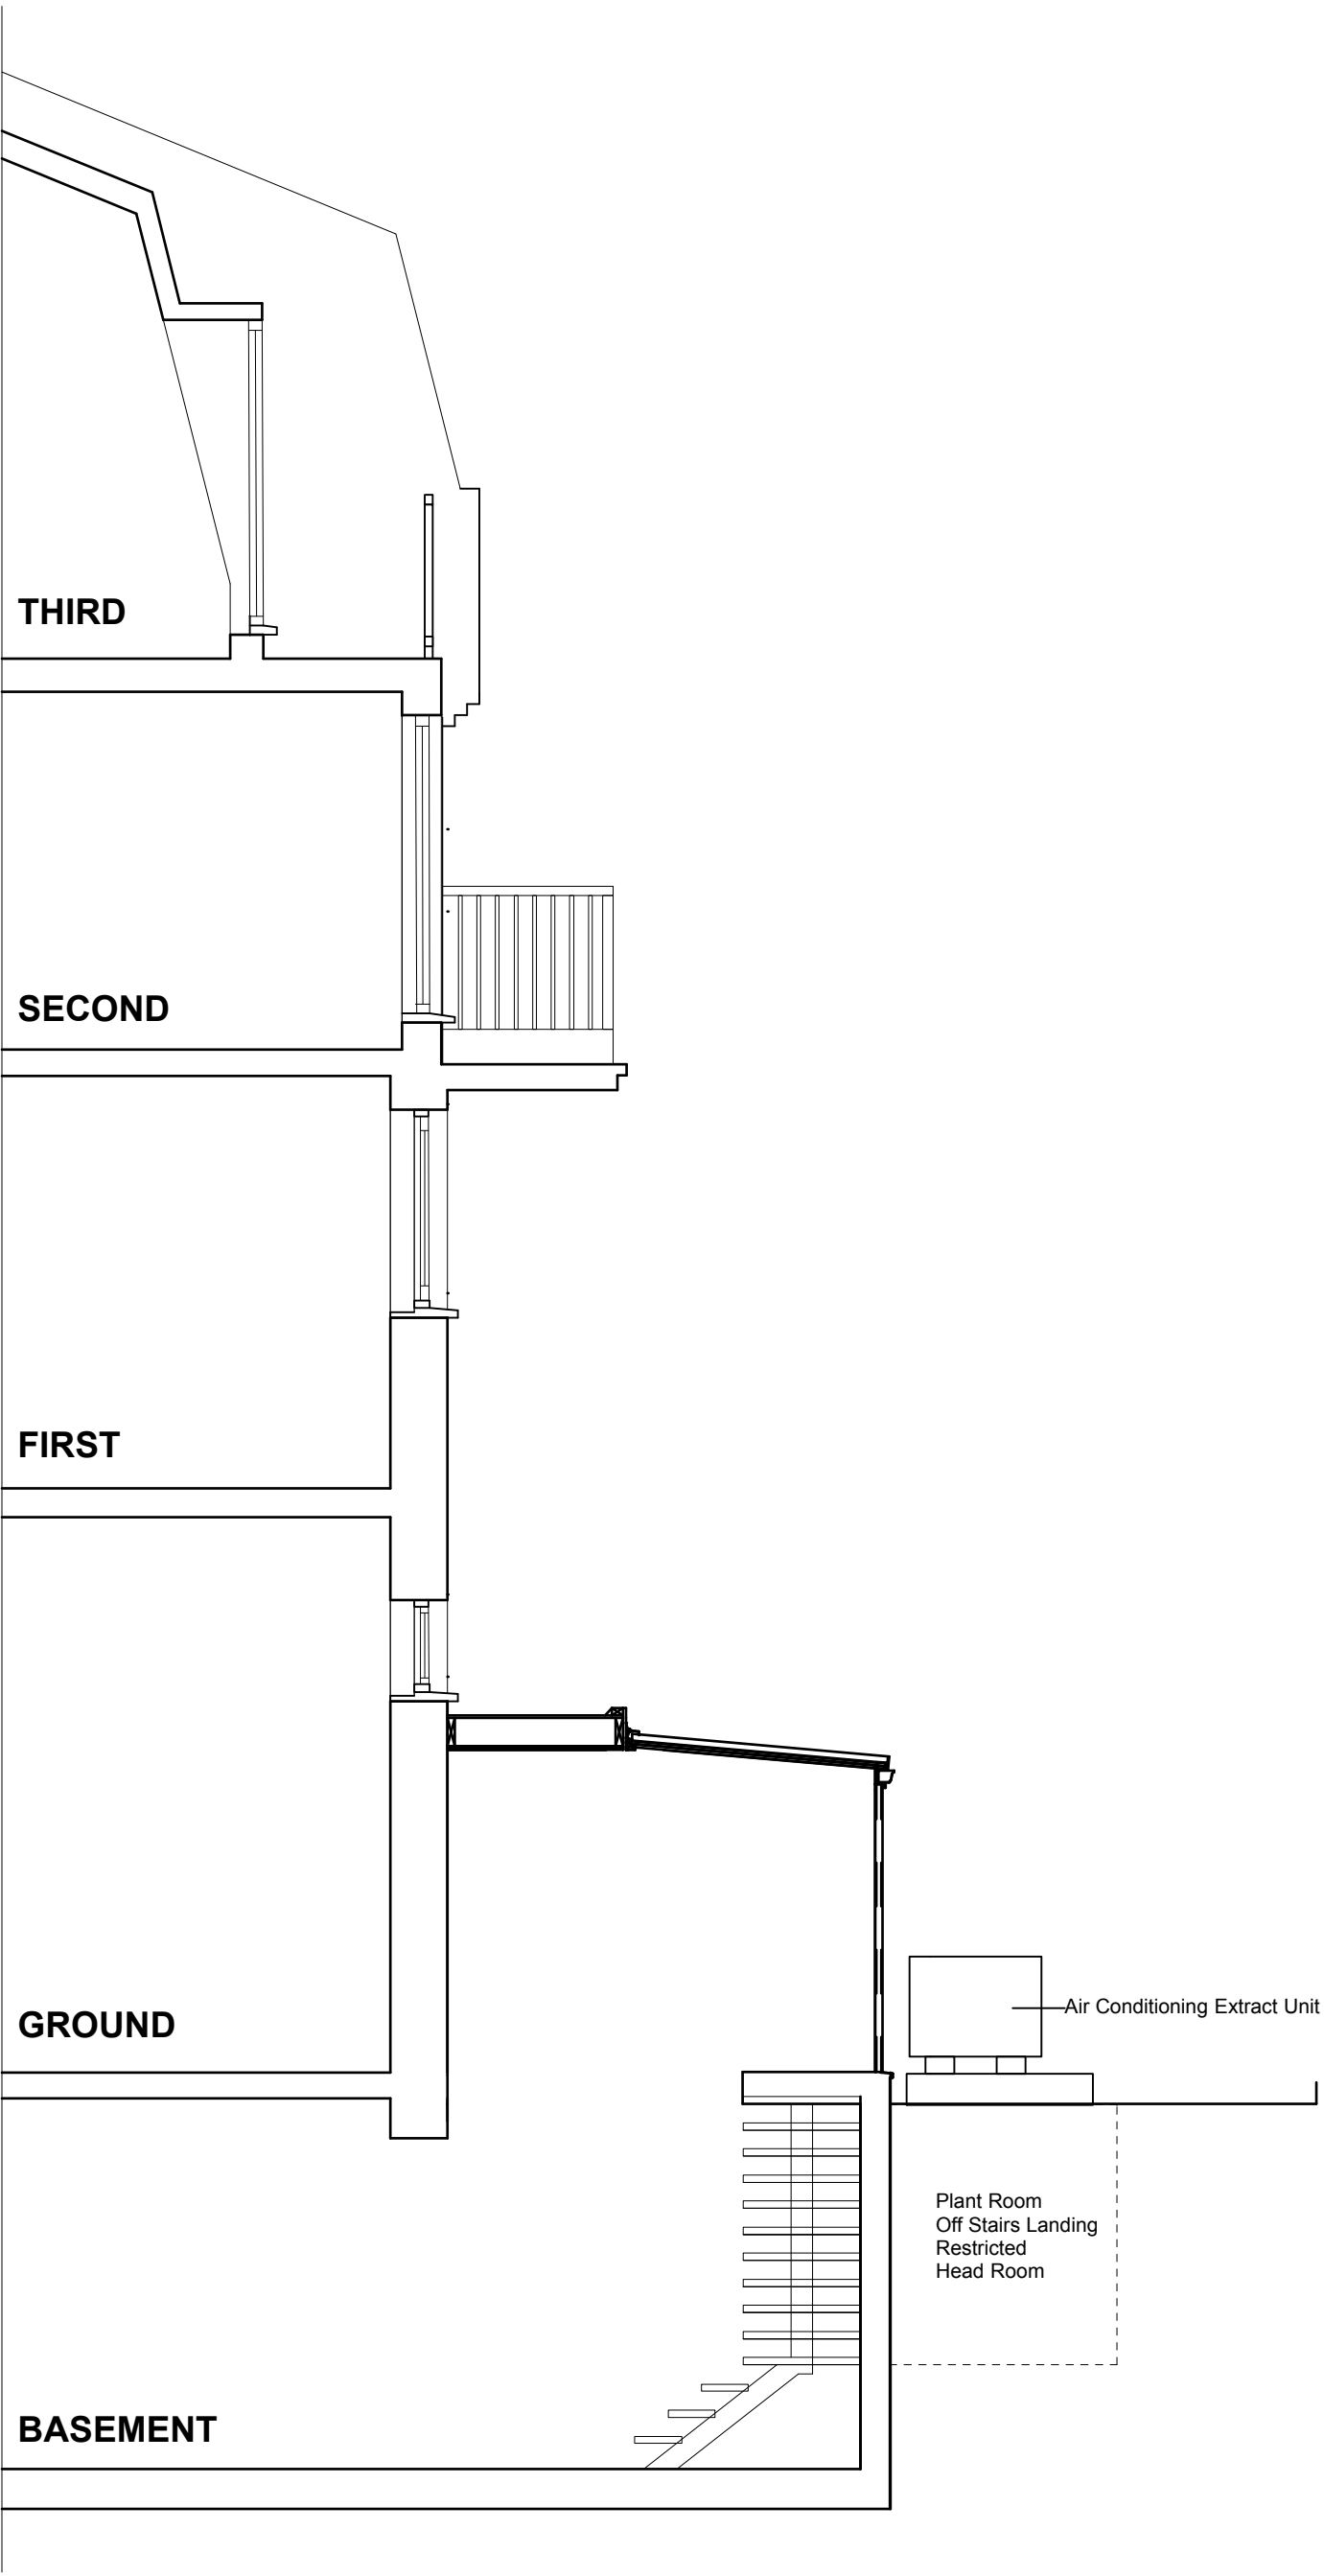

LONGITUDINAL SECTION
AS PROPOSED 1:50 @ A1

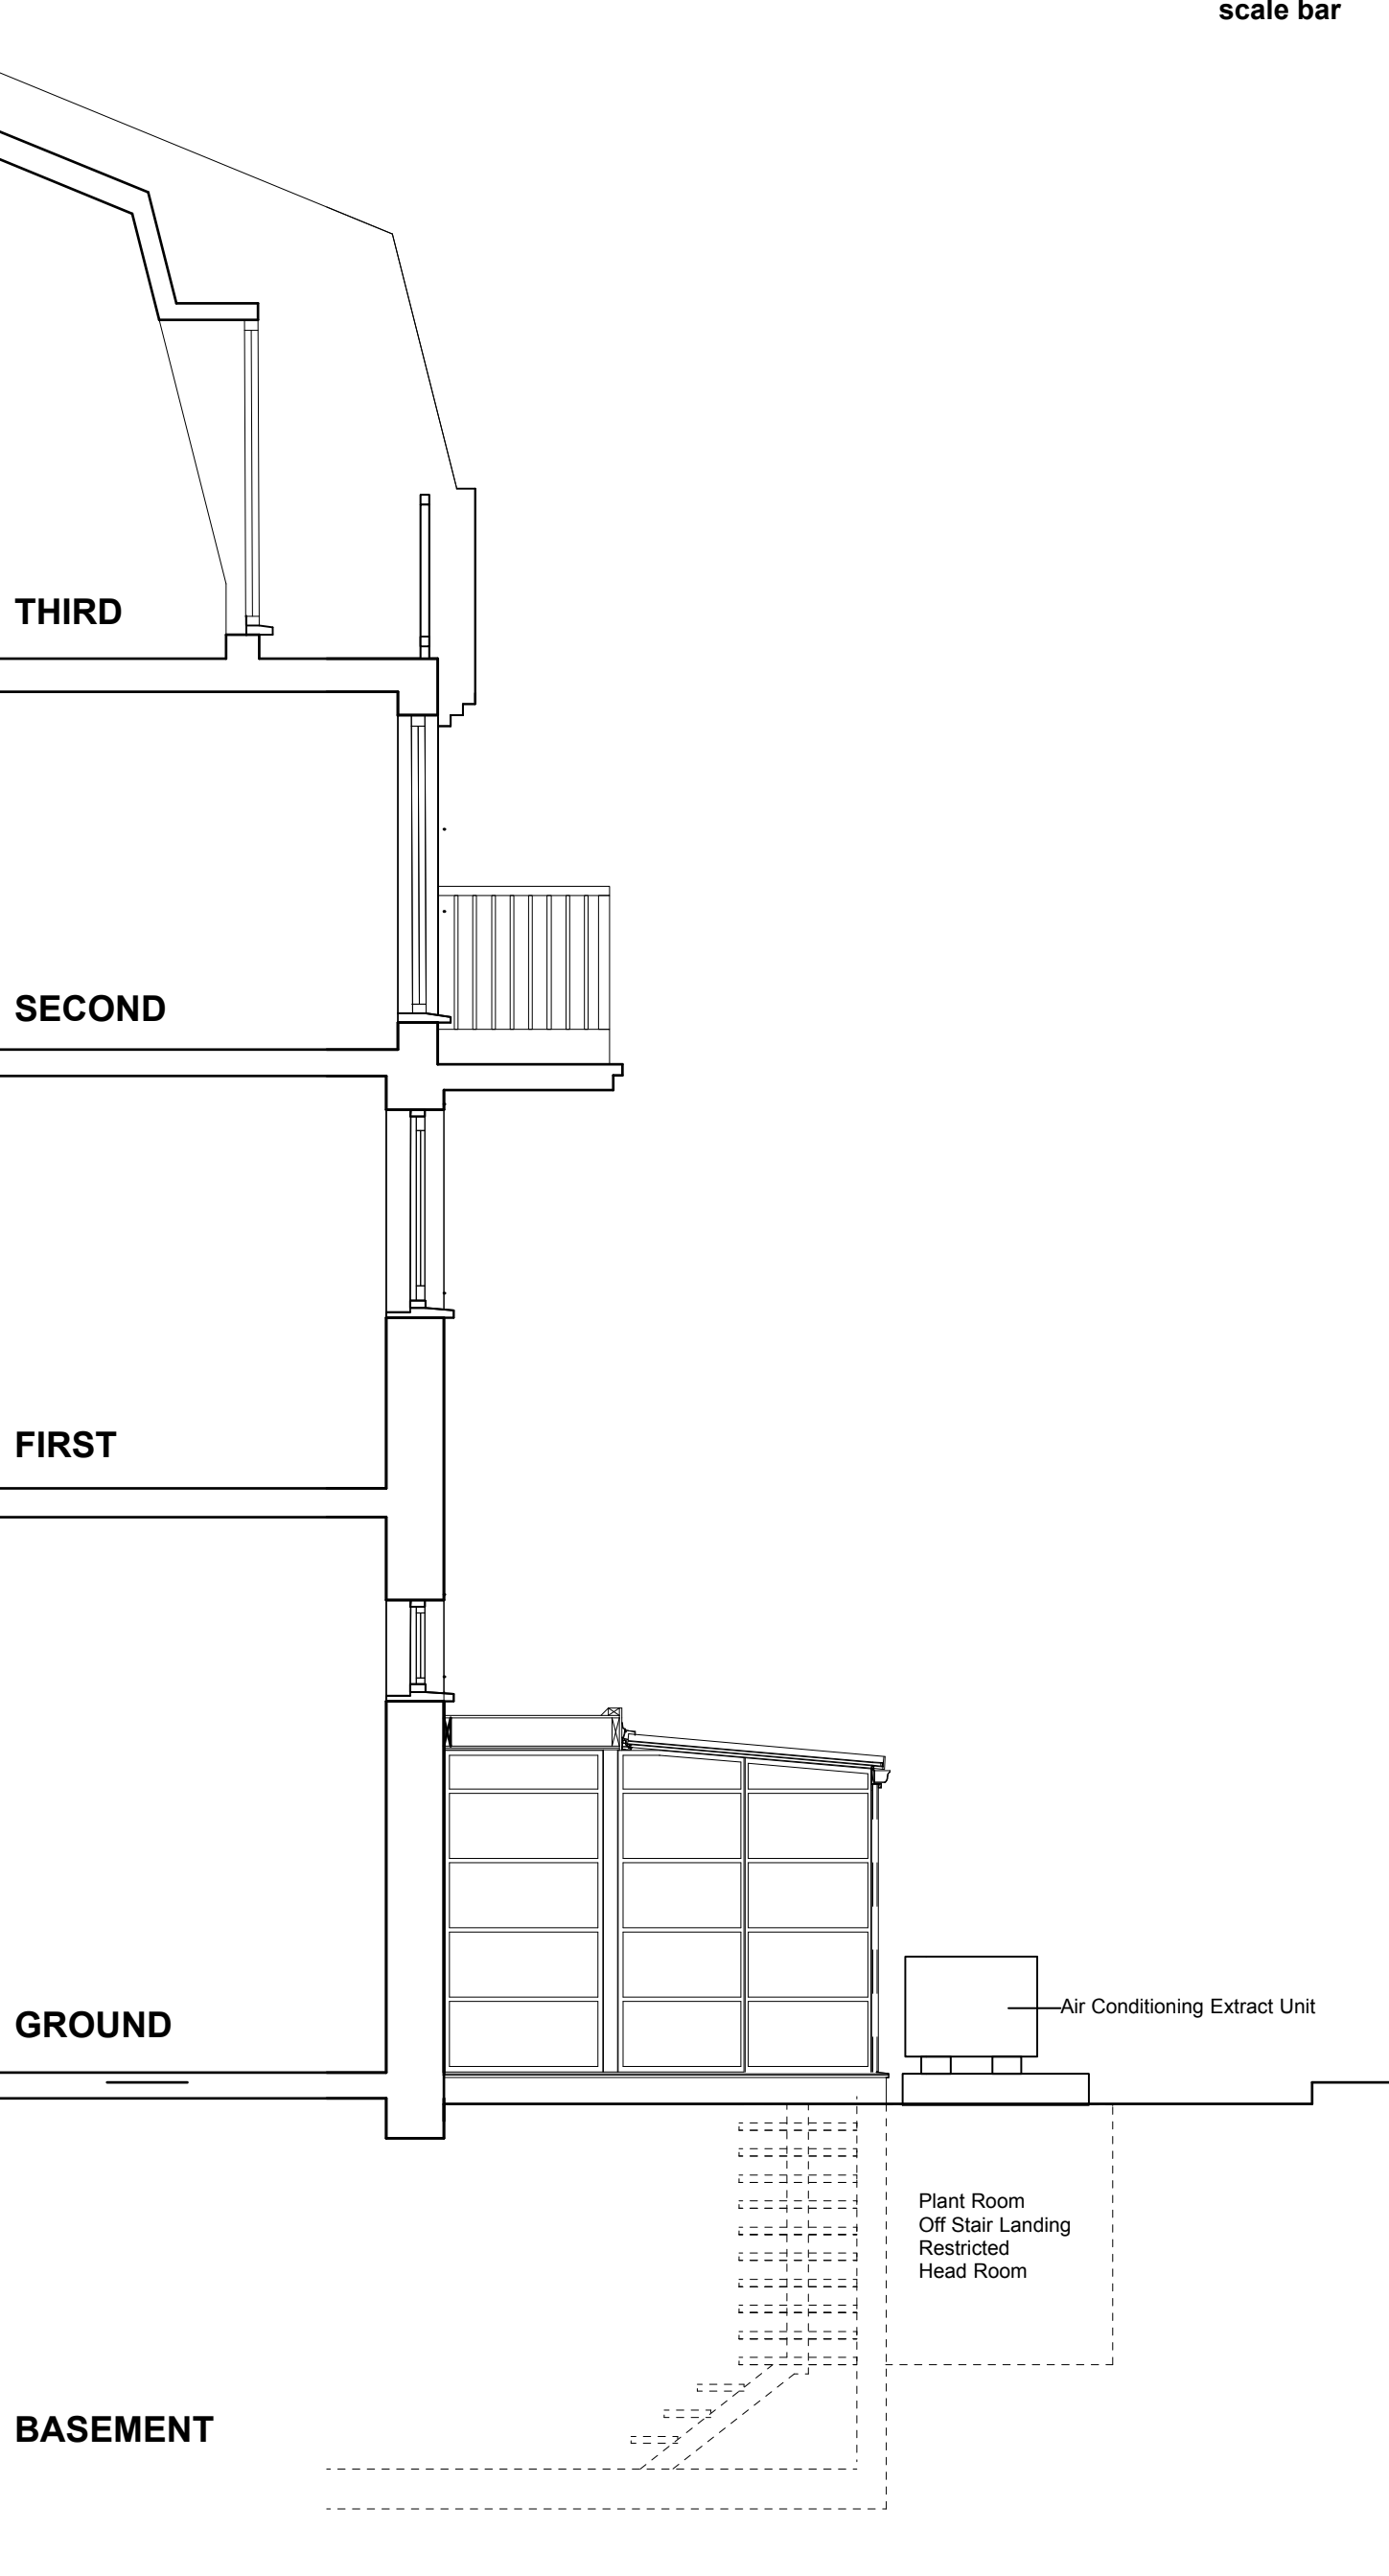

REAR SIDE ELEVATION
AS PROPOSED 1:50 @ A1