




FIRST FLOOR PLAN 1:50

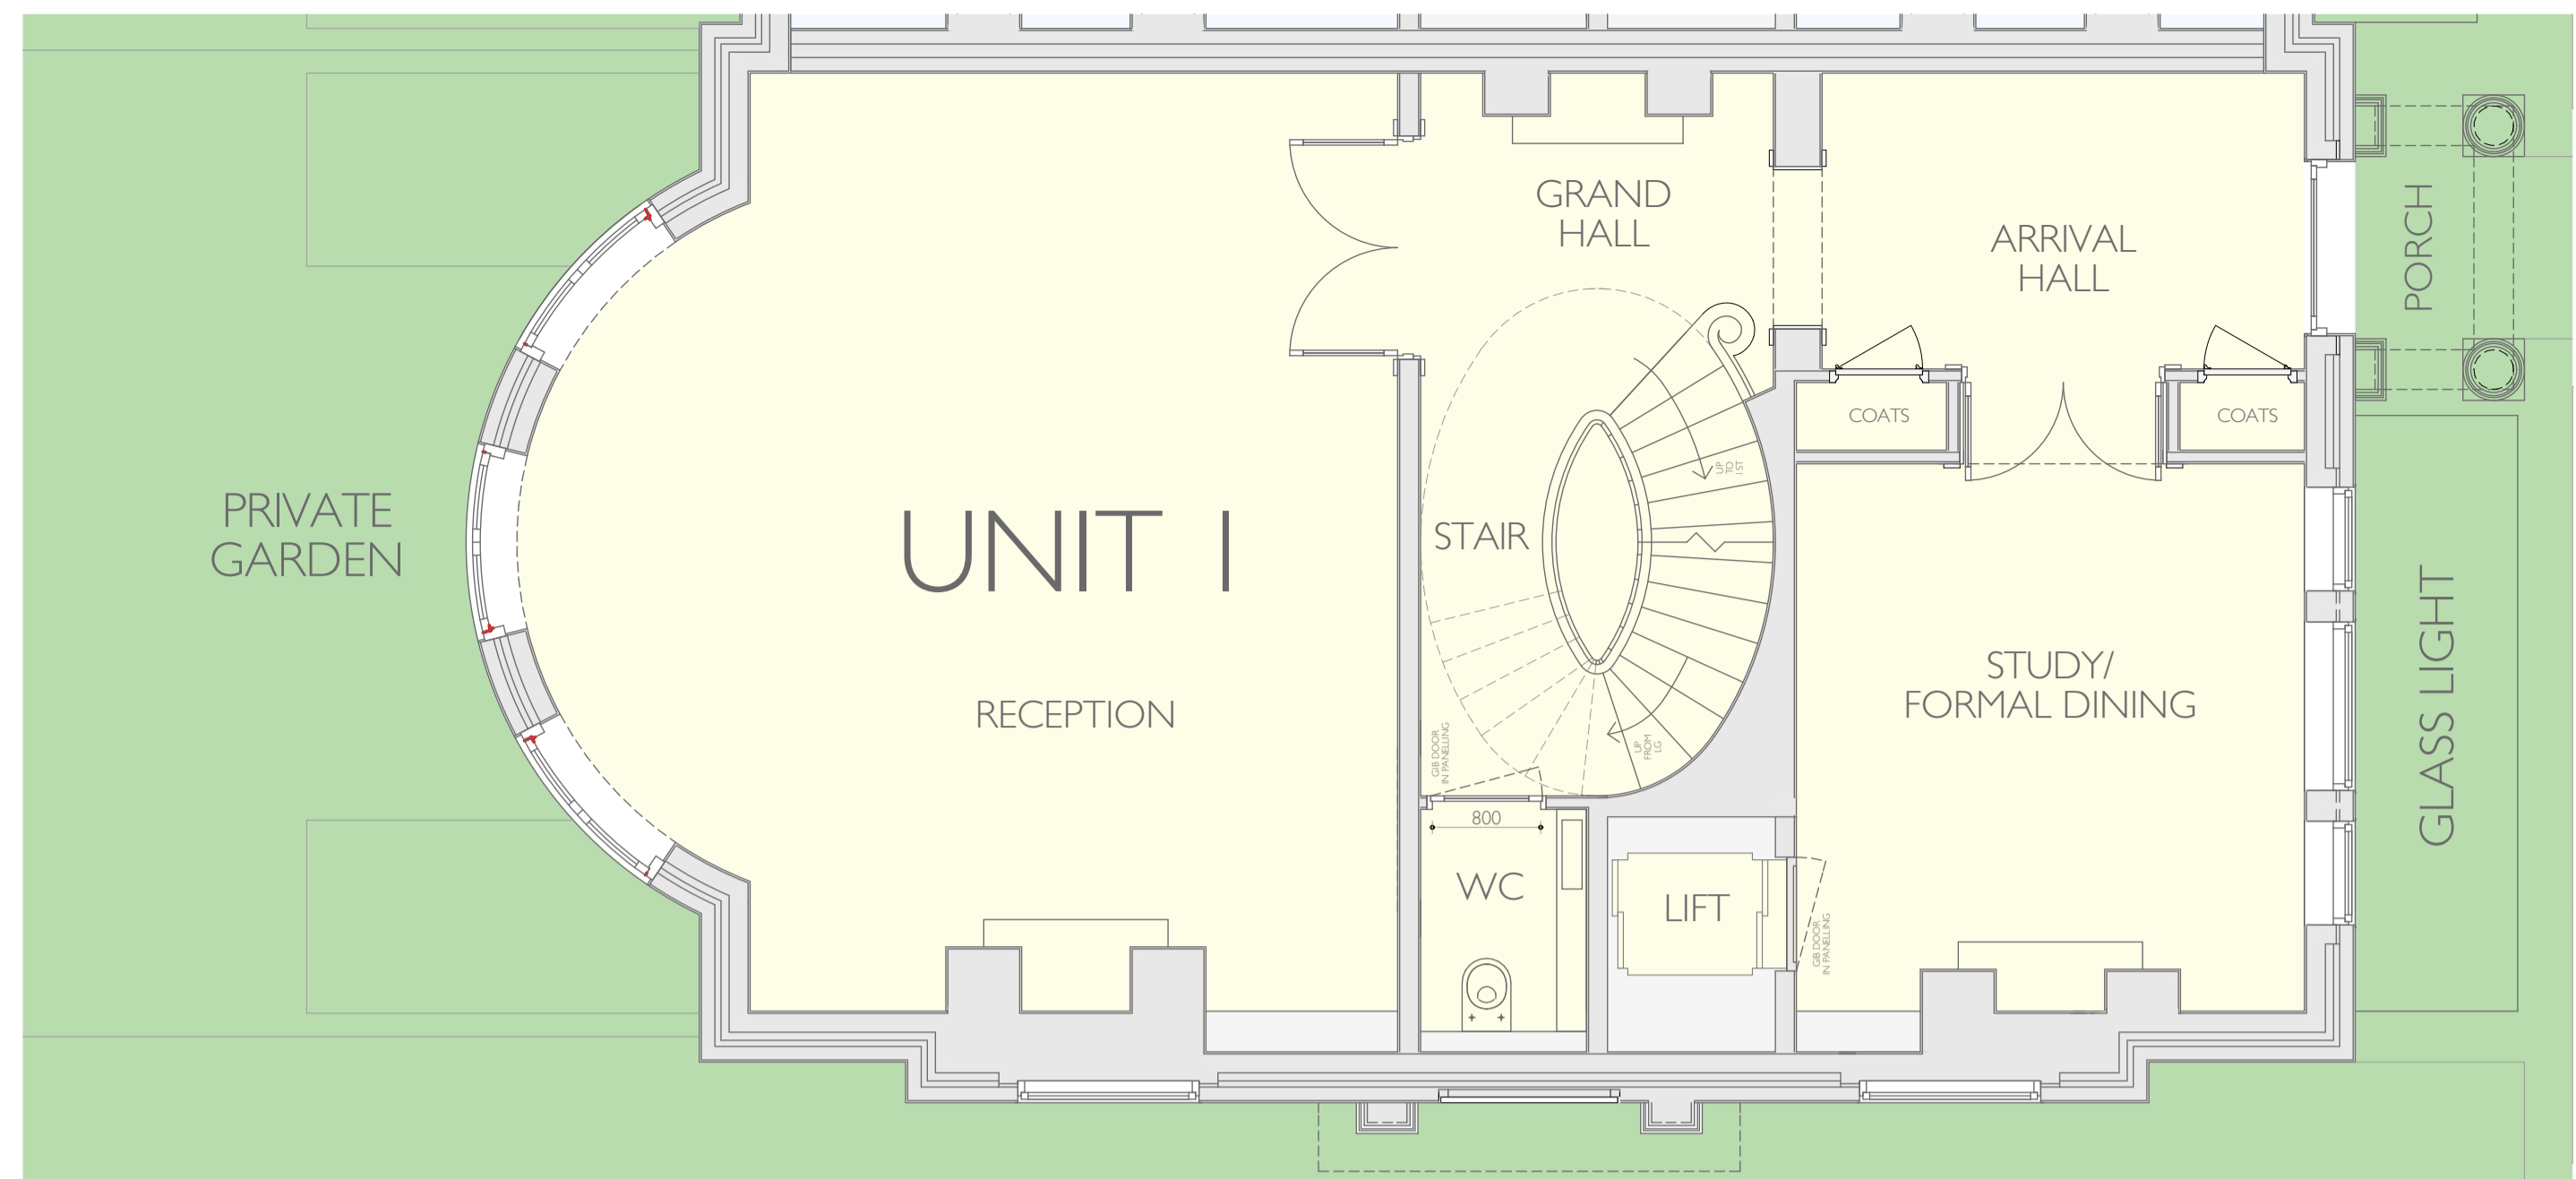


GROUND FLOOR PLAN FLOOR 1:50

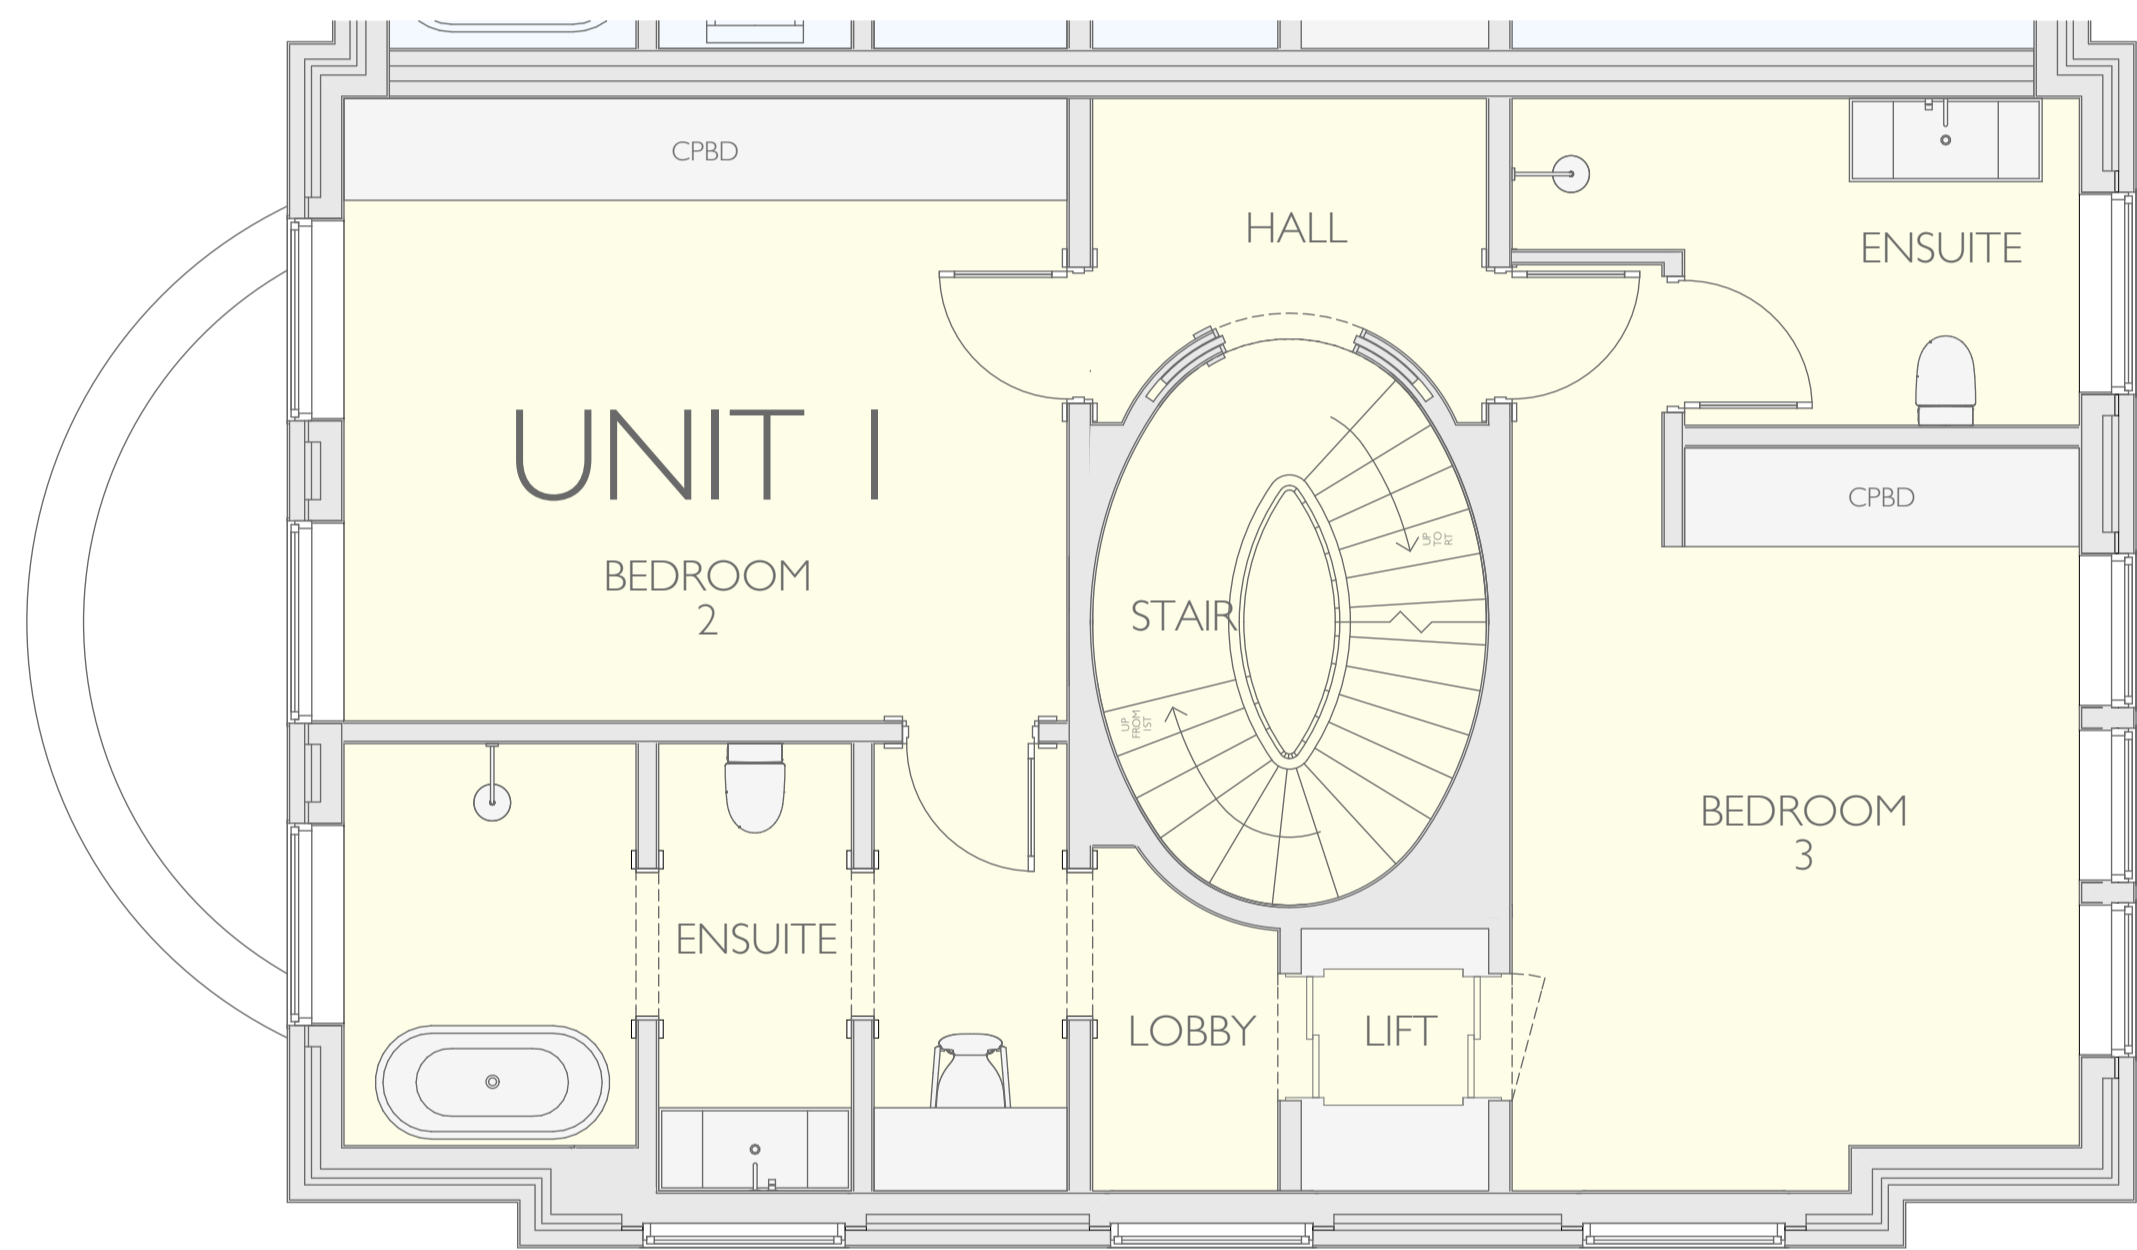


SECOND FLOOR PLAN 1:50

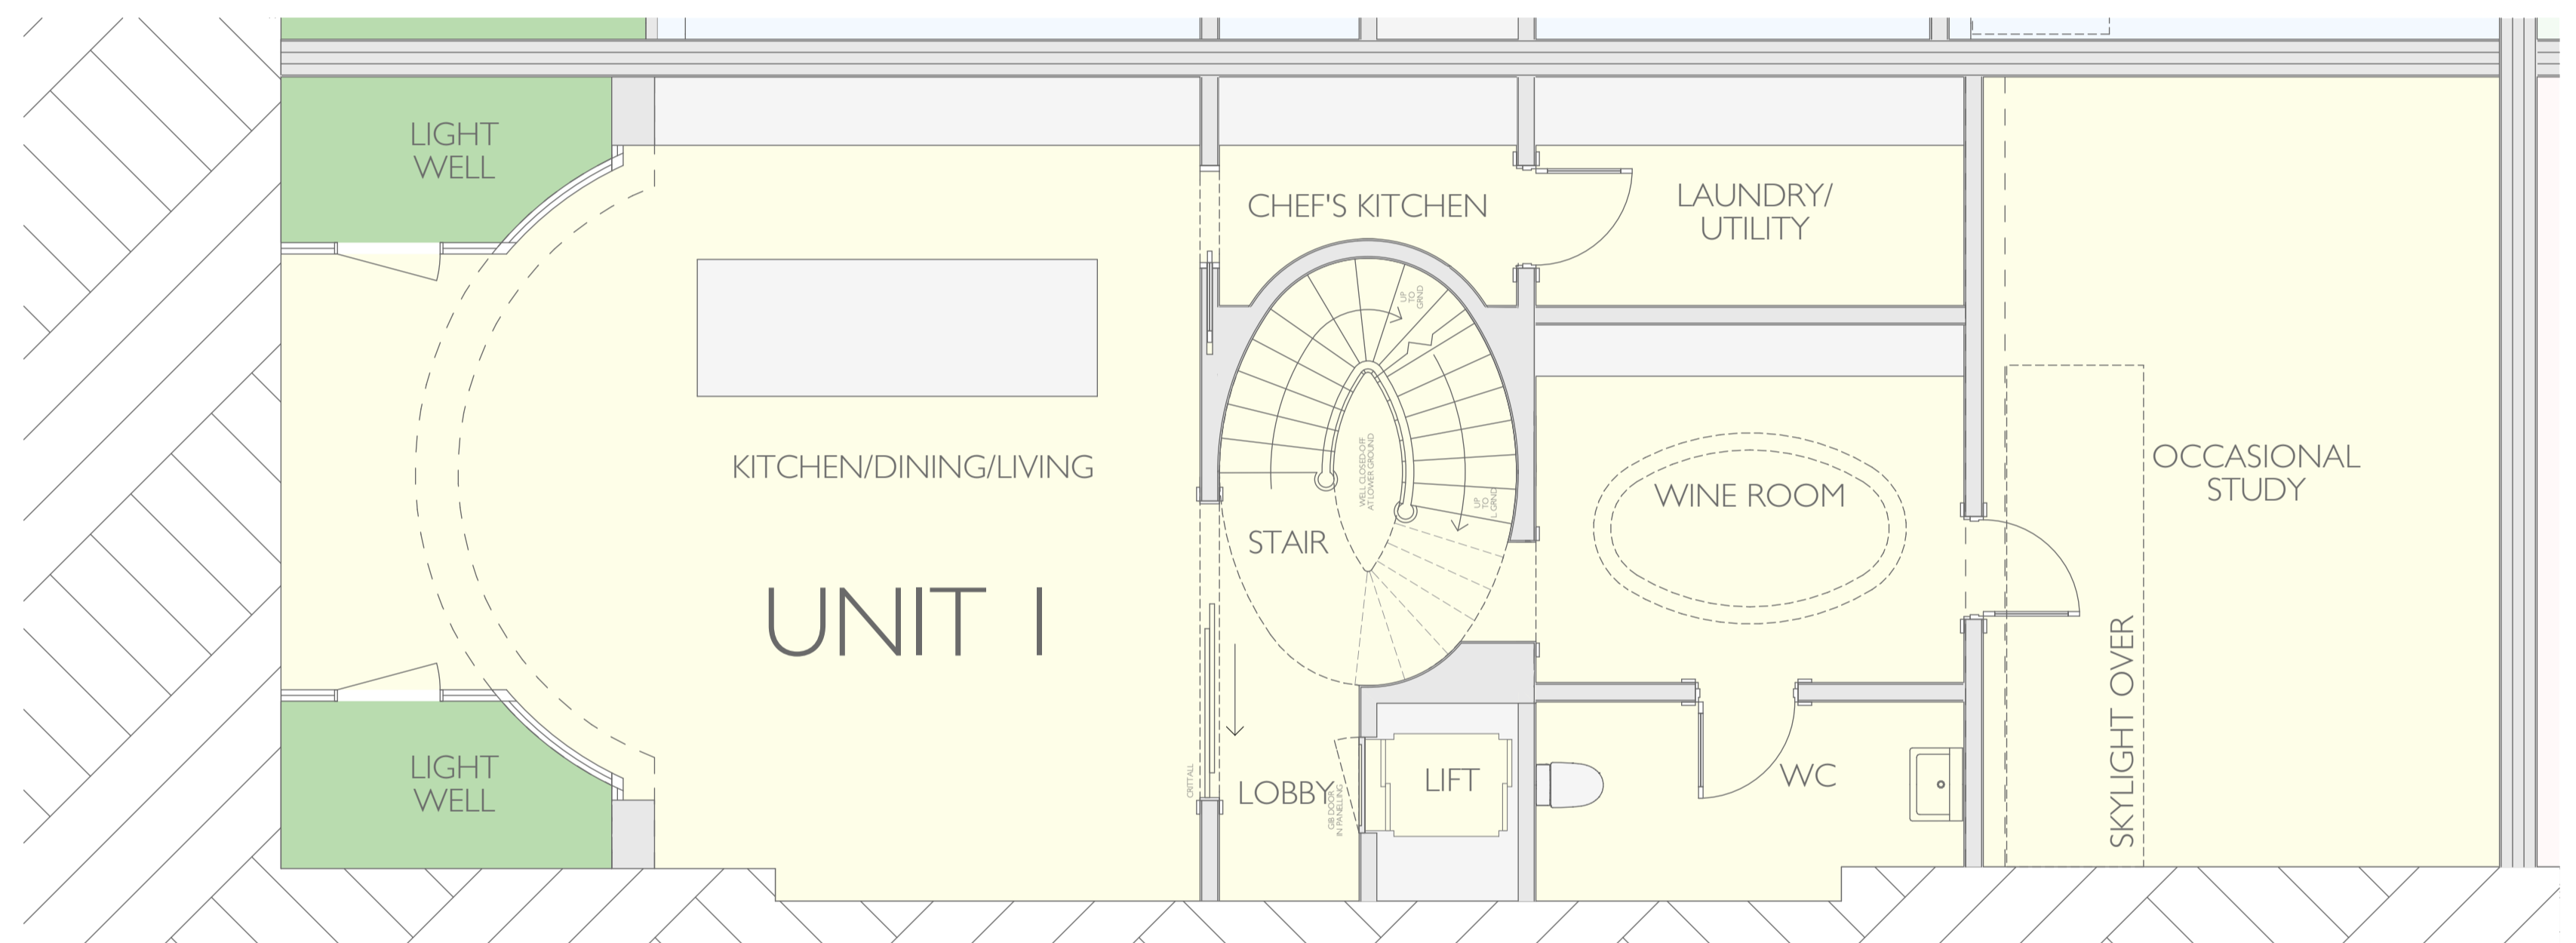

LOWER GROUND FLOOR PLAN 1:50

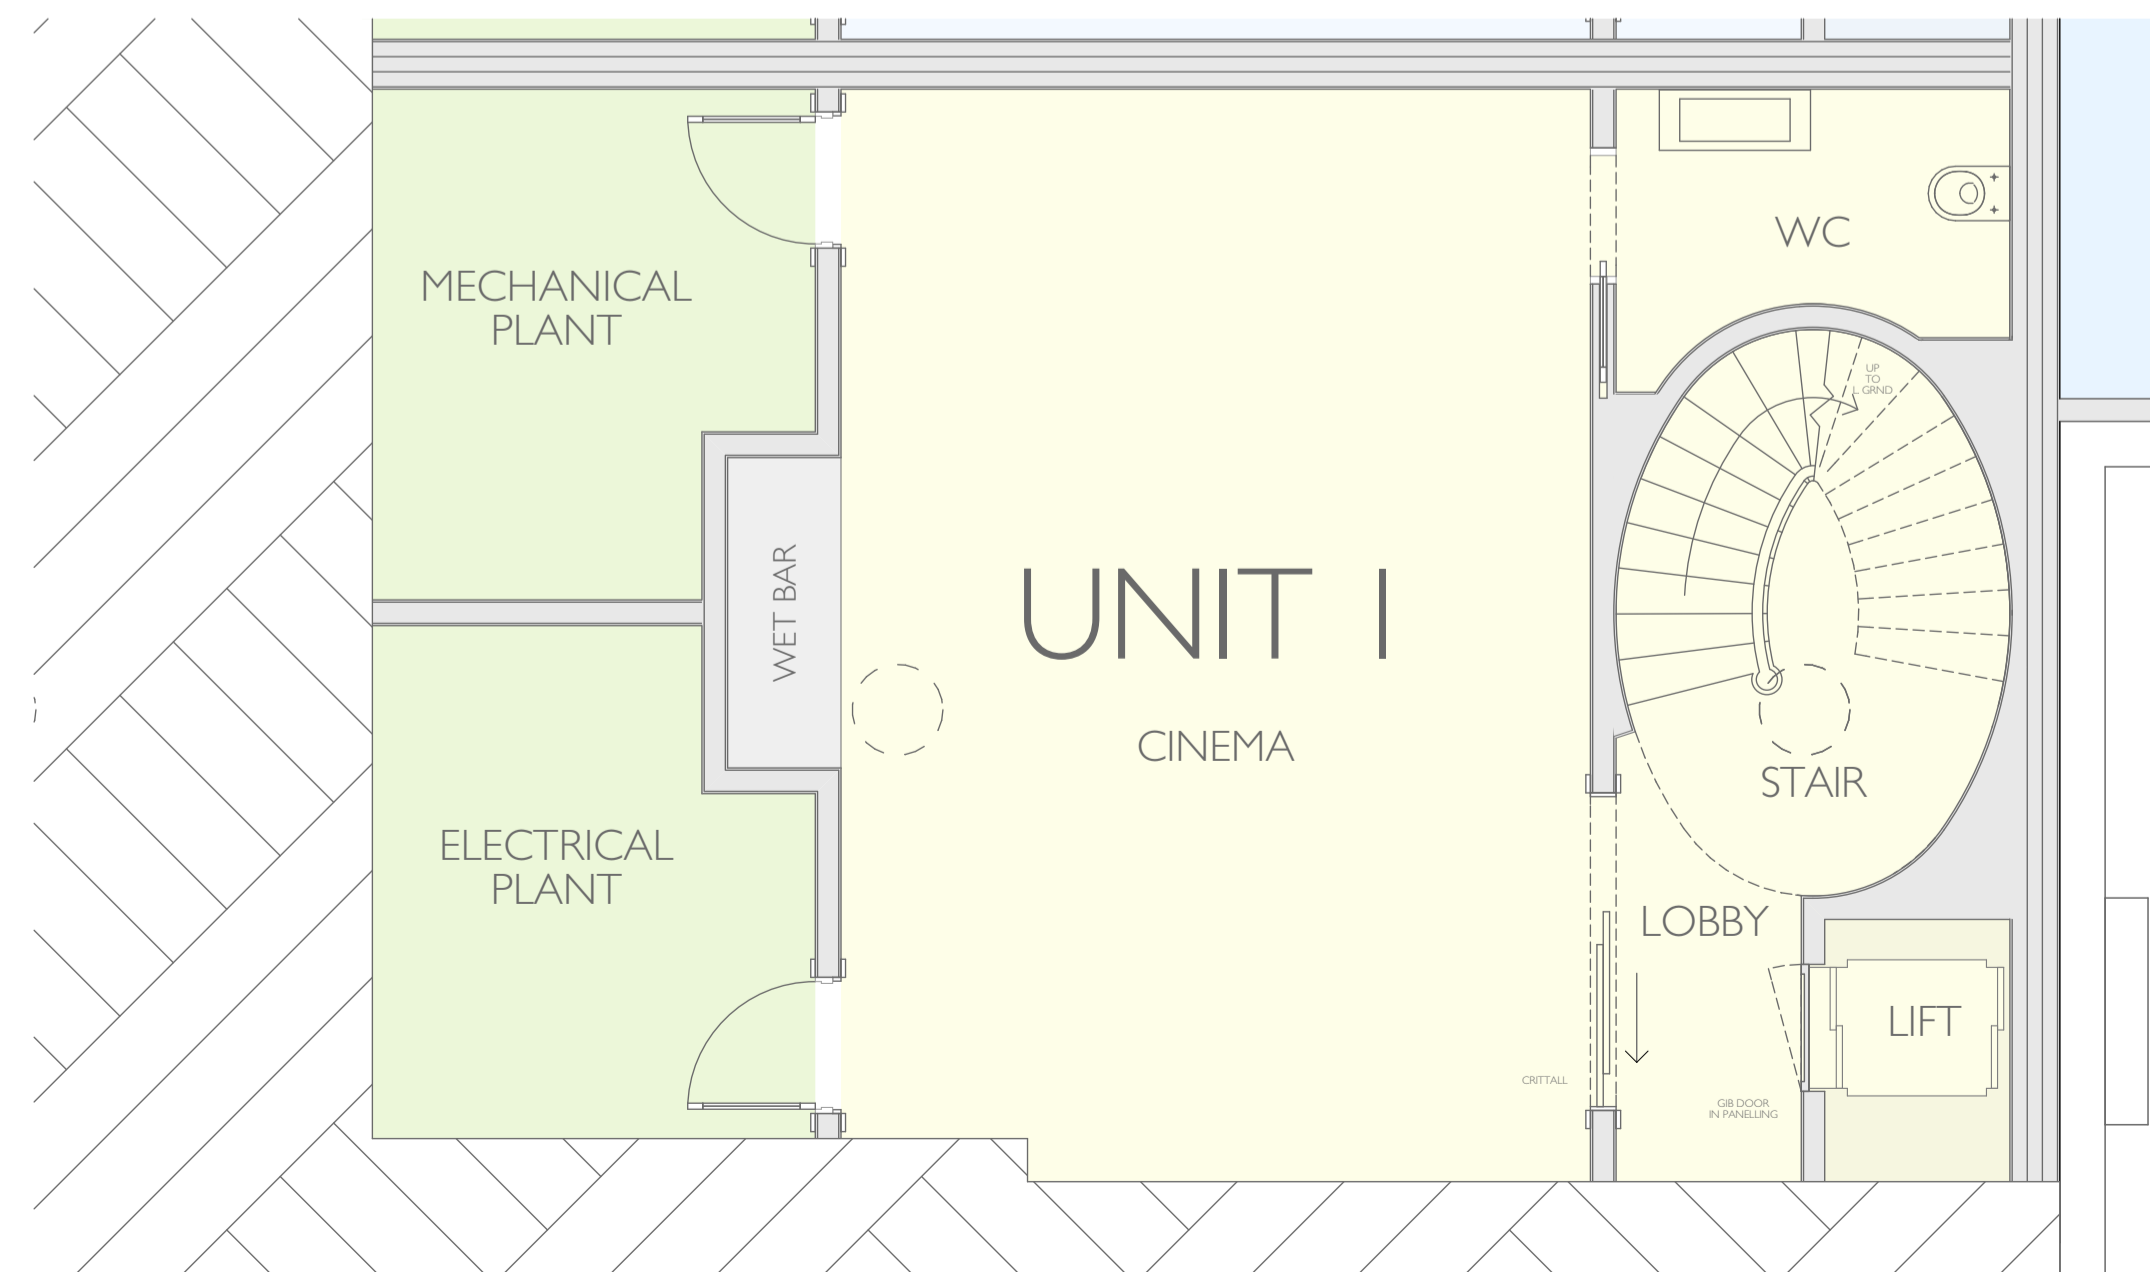

BASEMENT PLAN 1:50

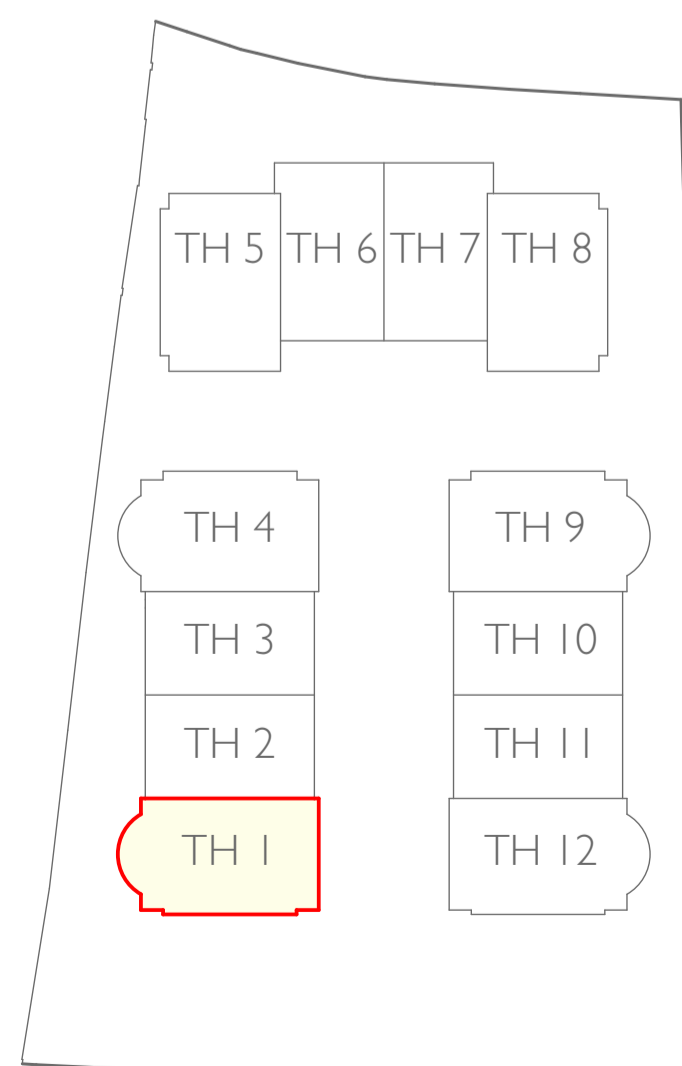

KEY



0 5M


- REV E 19/10/2022 LG ENSUITE MERGED WITH OCCASIONAL STUDY
- REV D 06/10/2022 GUEST/STAFF BEDROOM CHANGED TO OCCASIONAL STUDY
- REV C 04/10/2022 KEY PLAN ADJUSTED TO REFLECT OWNERSHIP
- REV B 26/07/2022 HOUSE ENTRANCES AND FENESTRATION AMENDED

PROJECT:
PROJECT PHOENIX AVENUE GARDENS


TITLE:
TOWN HOUSE I PLANS

Date: APRIL 2022
Scale: 1:50 @ A1 Drawn: SDK


DRAWING NUMBER: 208-320E

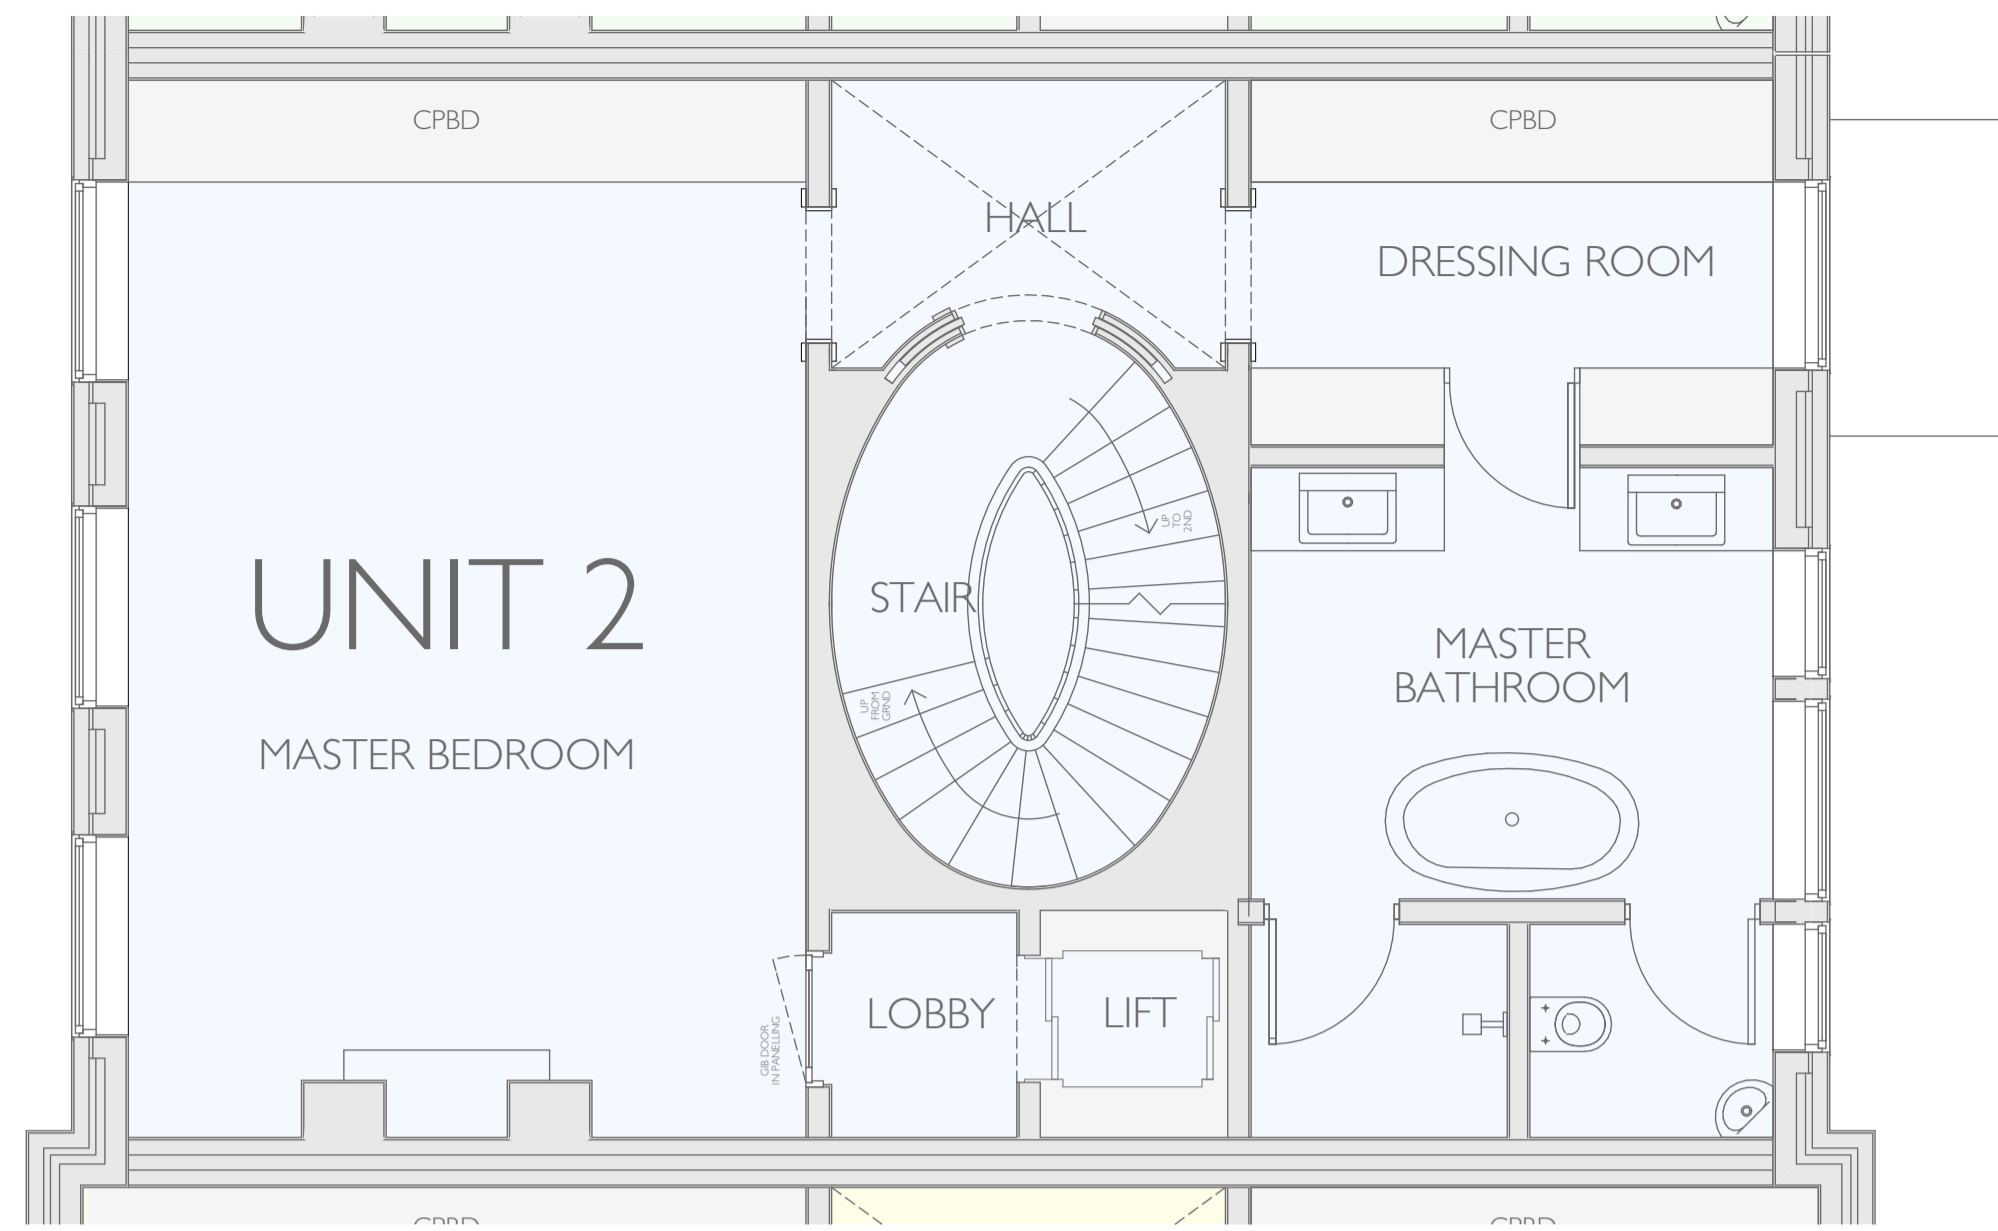


FIRST FLOOR PLAN 1:50

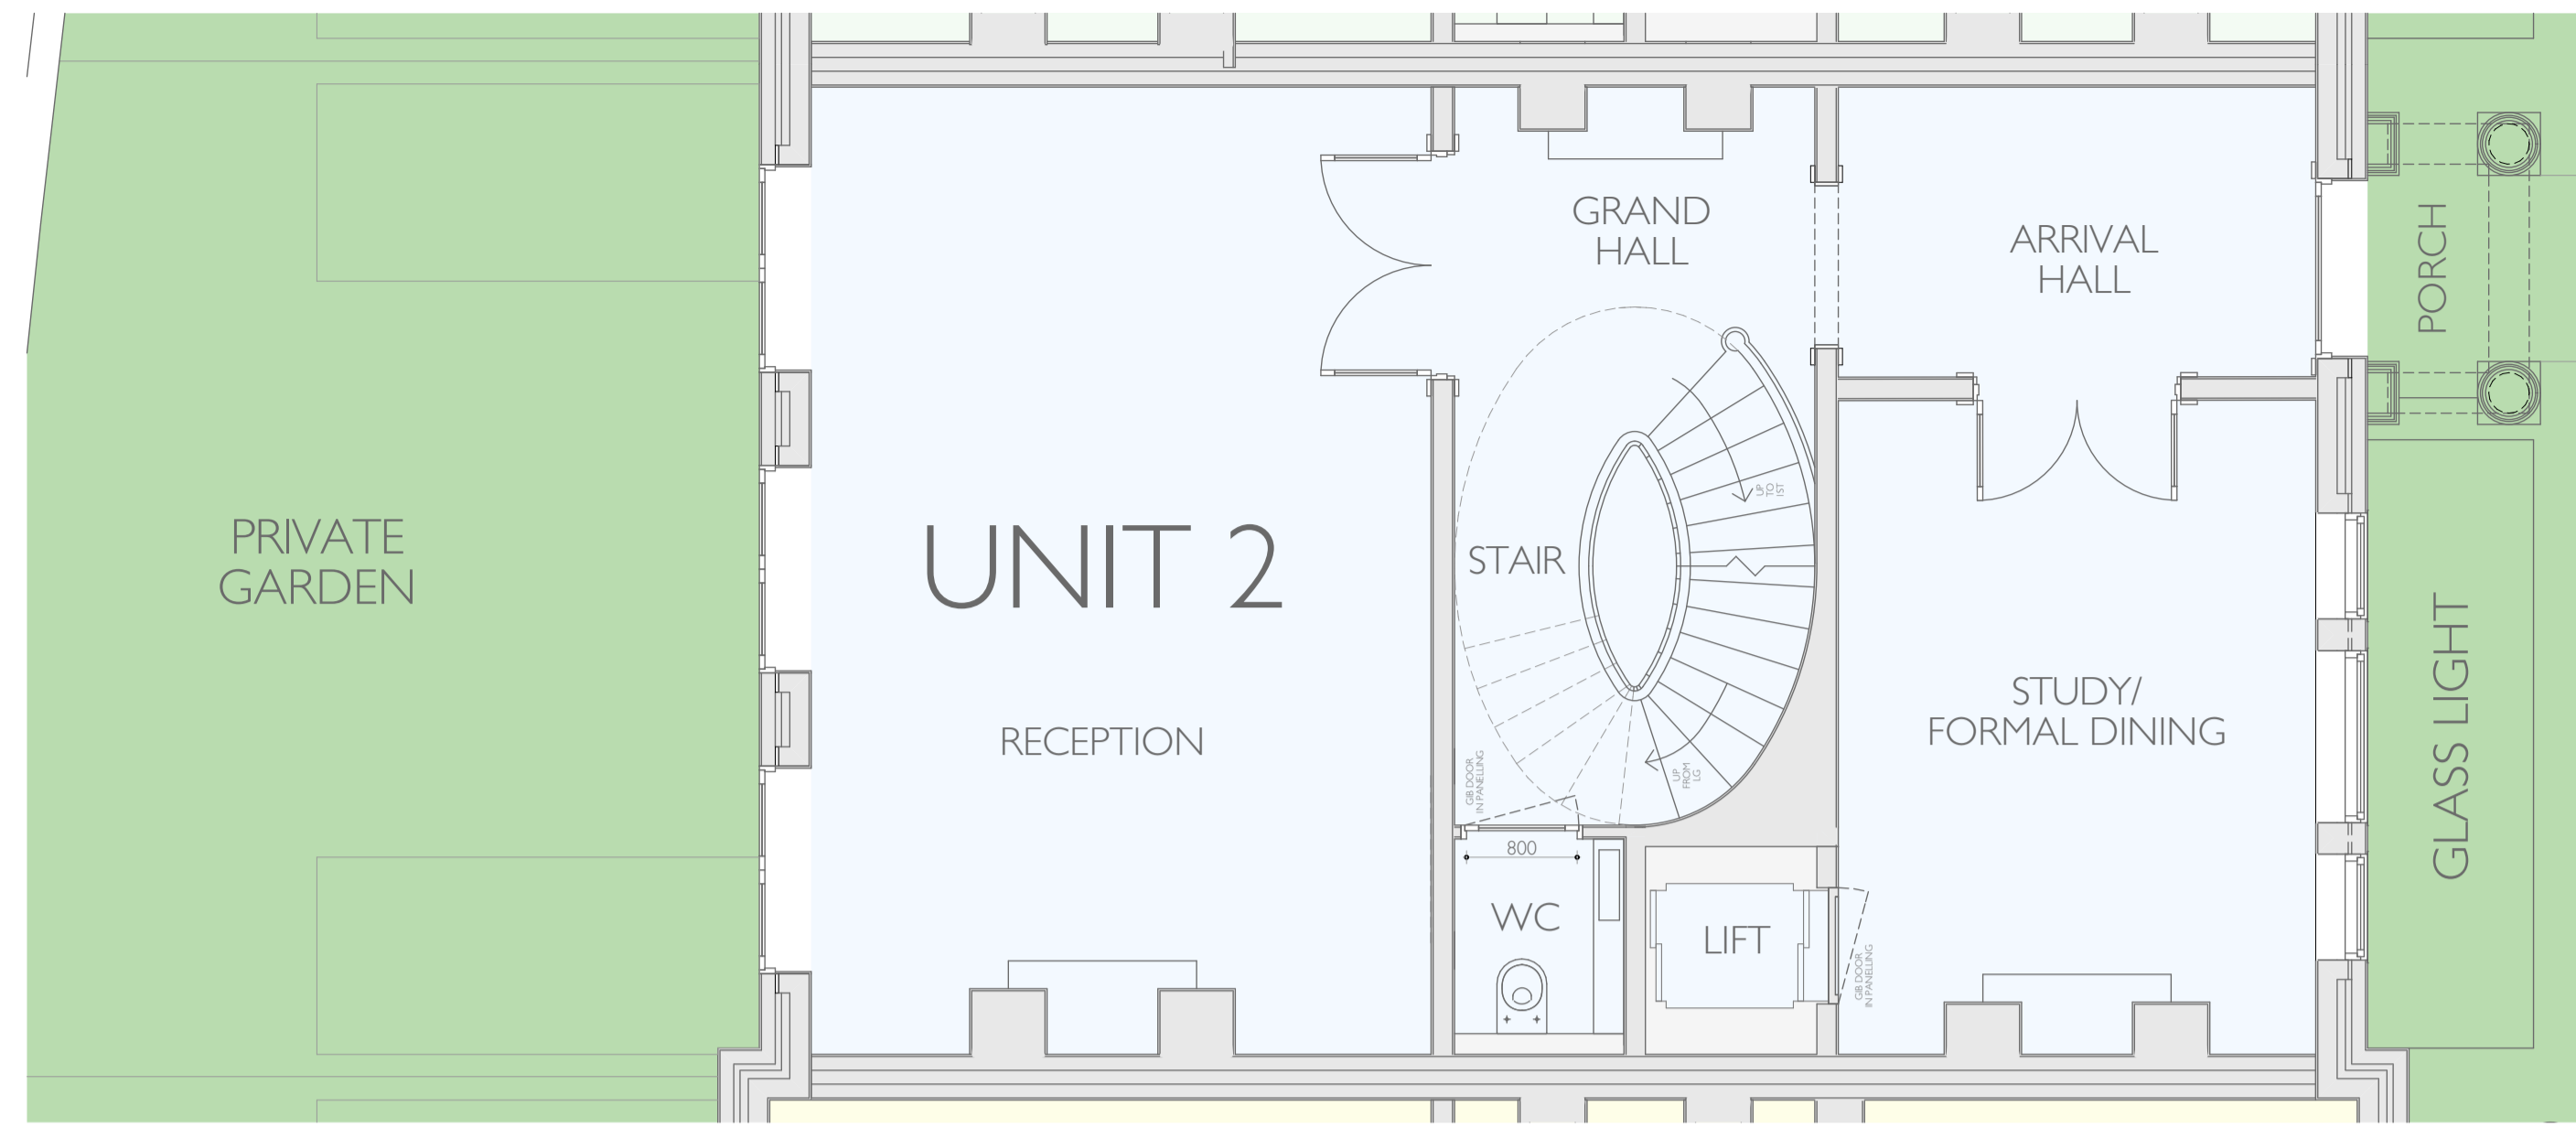


GROUND FLOOR PLAN FLOOR 1:50

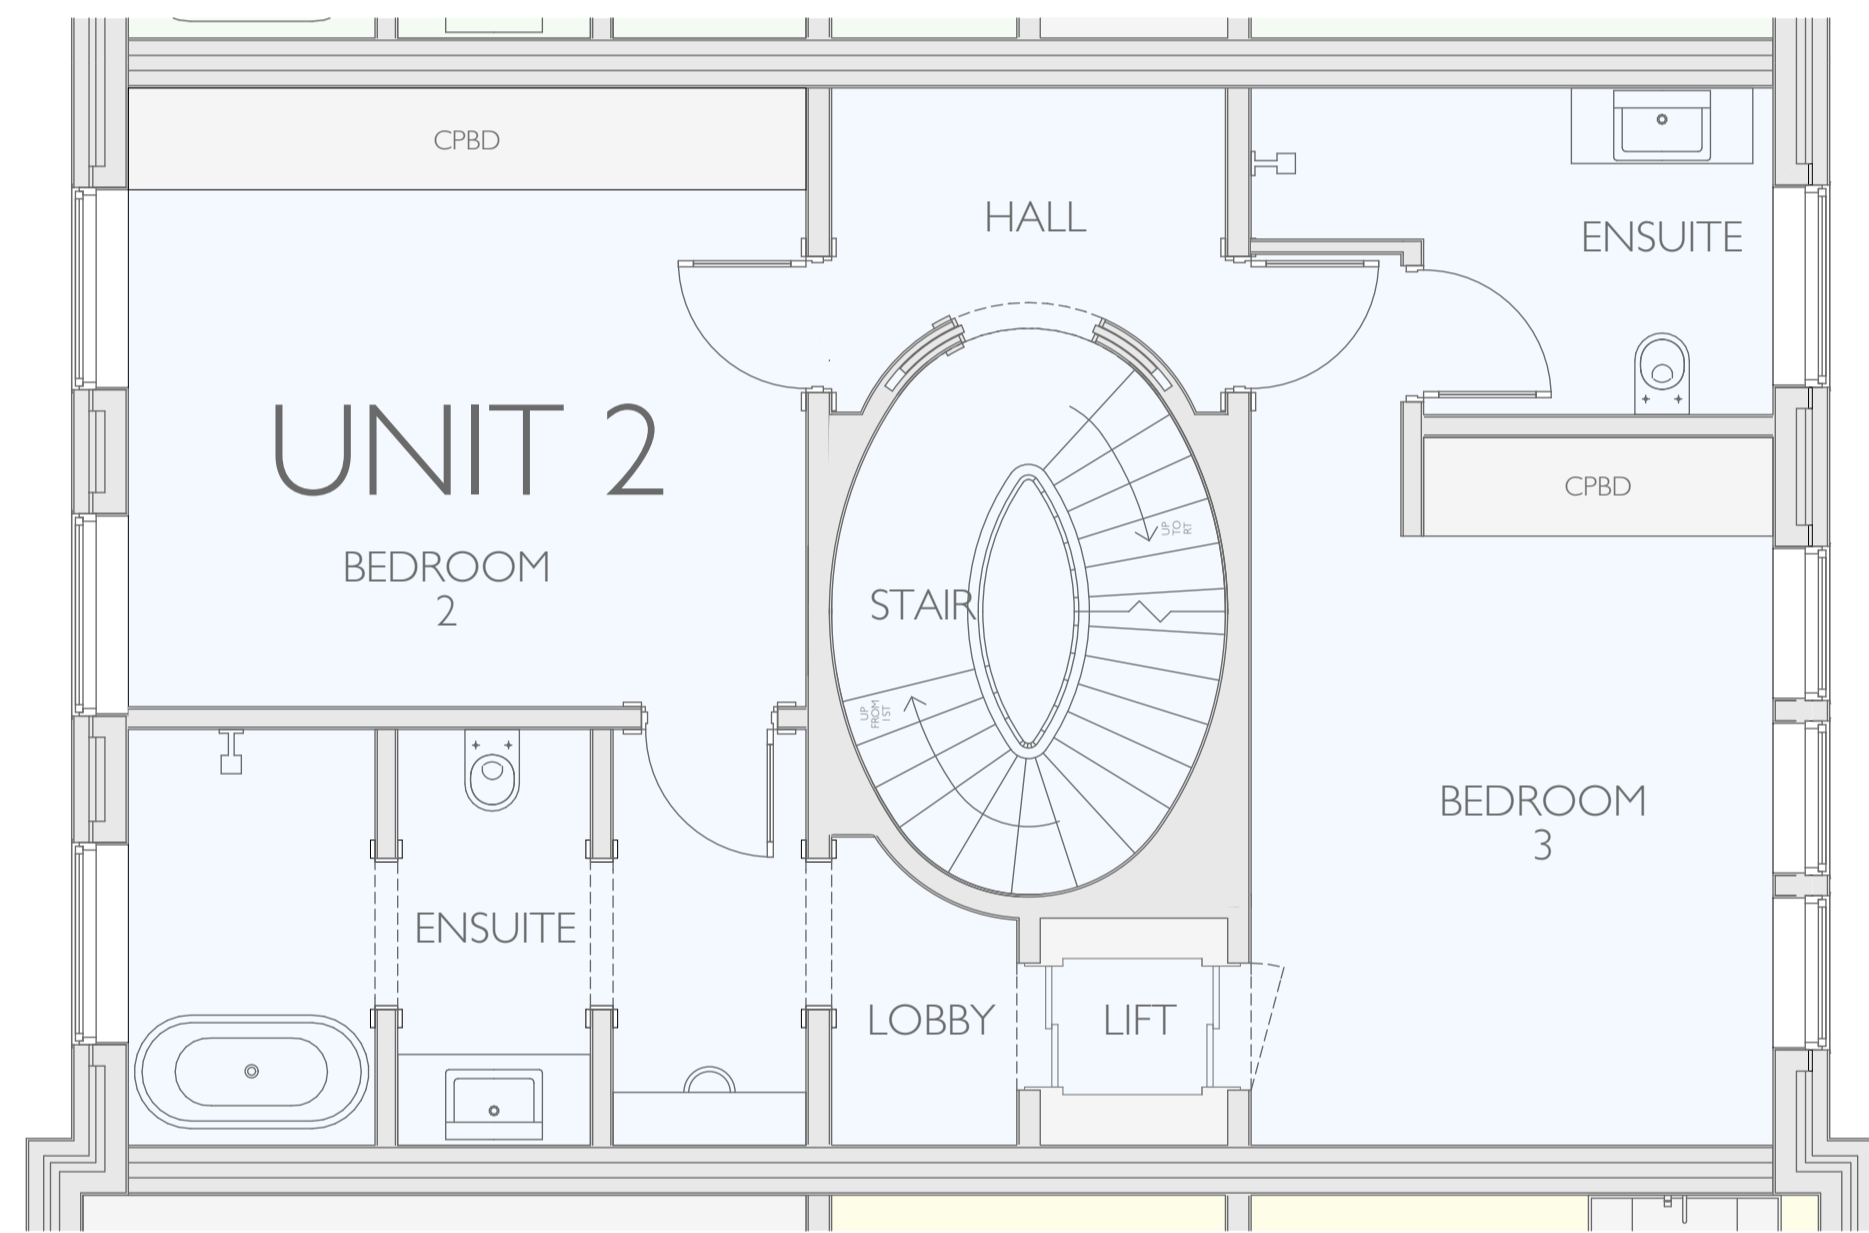


SECOND FLOOR PLAN 1:50

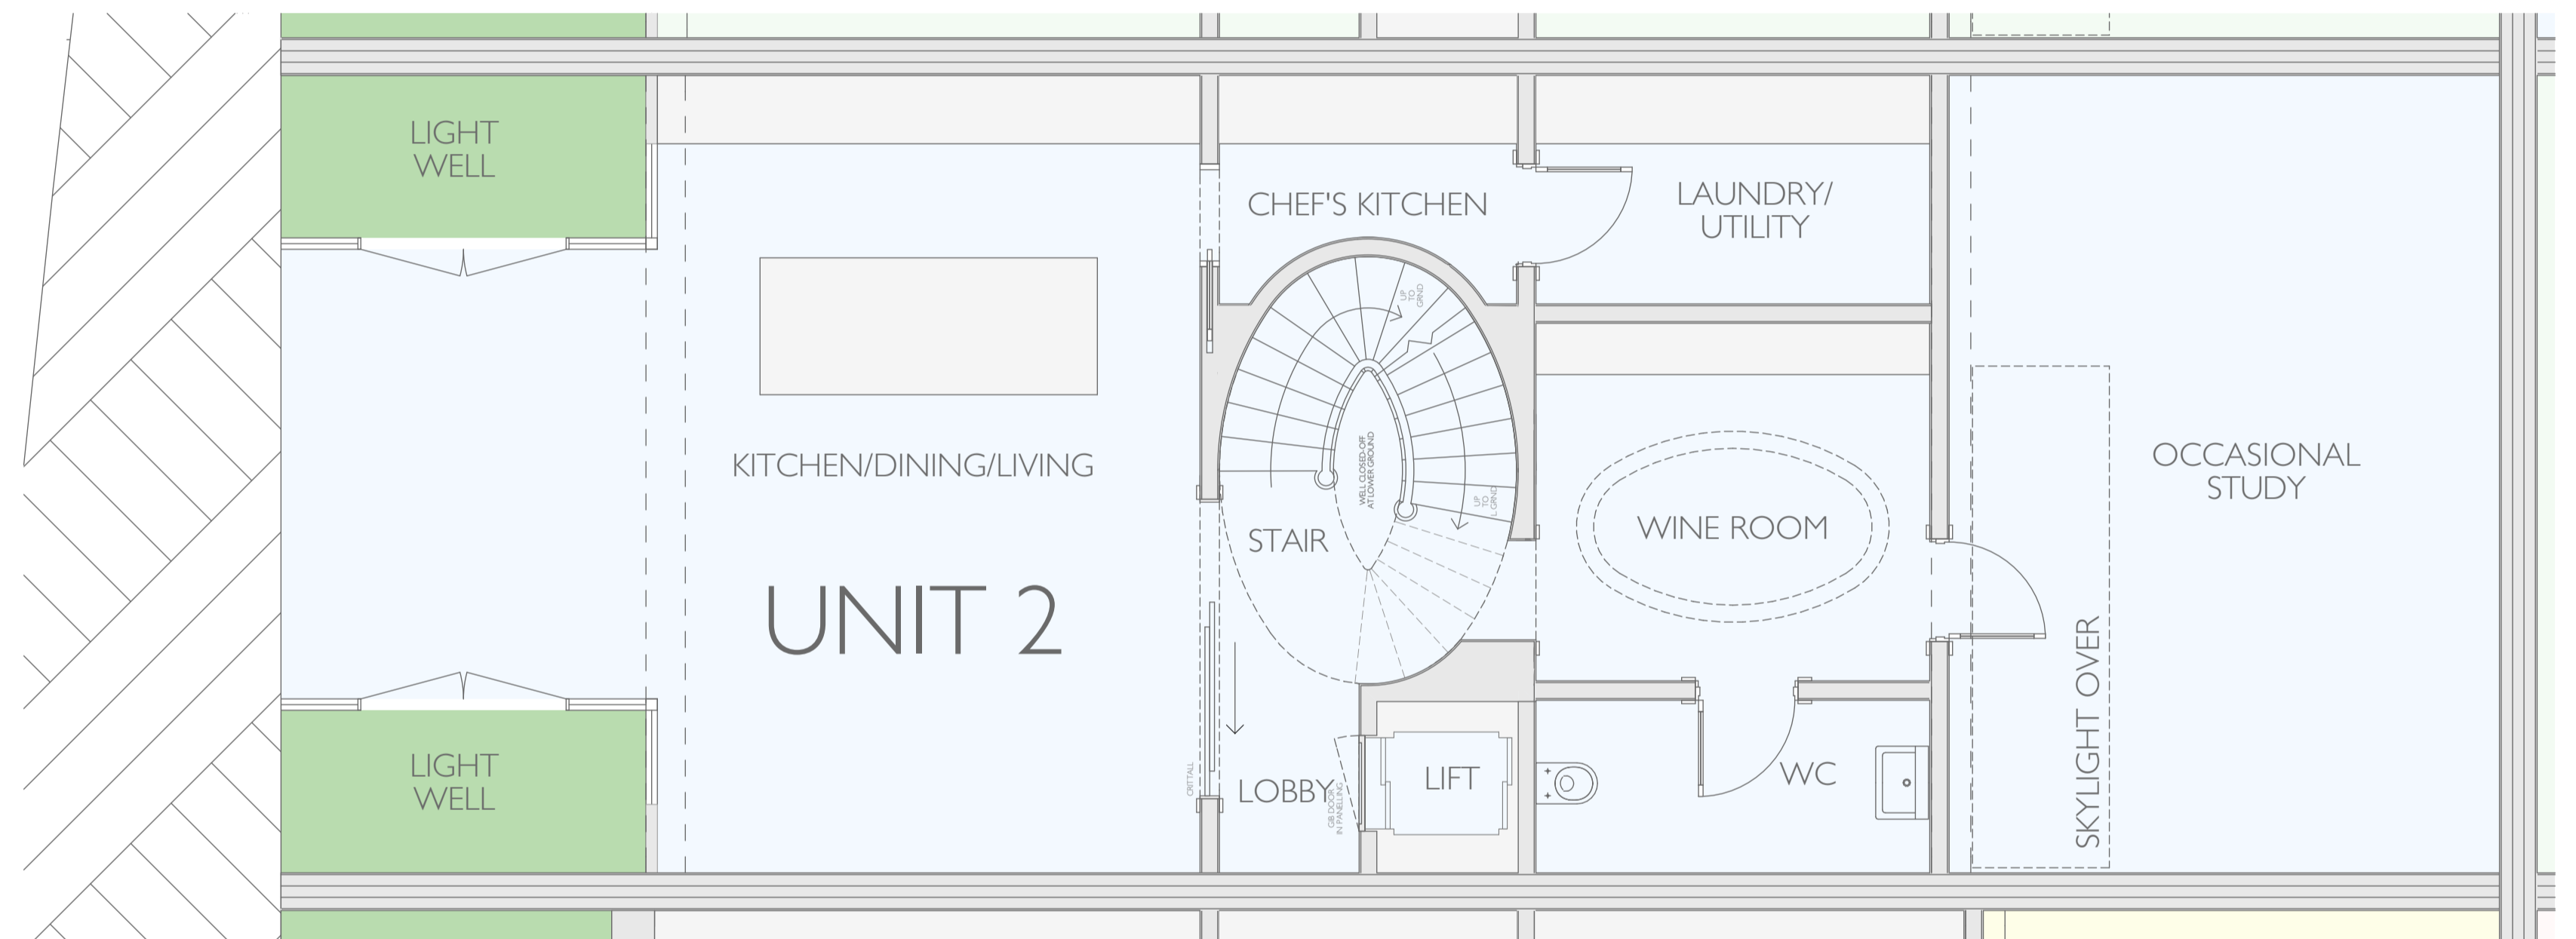

LOWER GROUND FLOOR PLAN 1:50

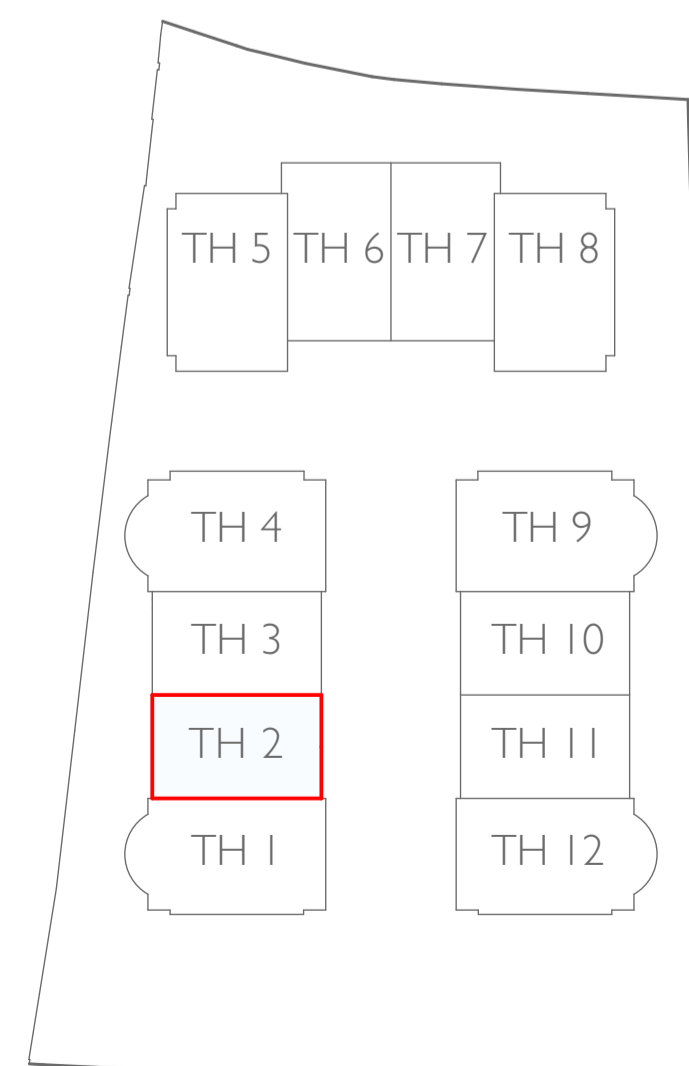

KEY

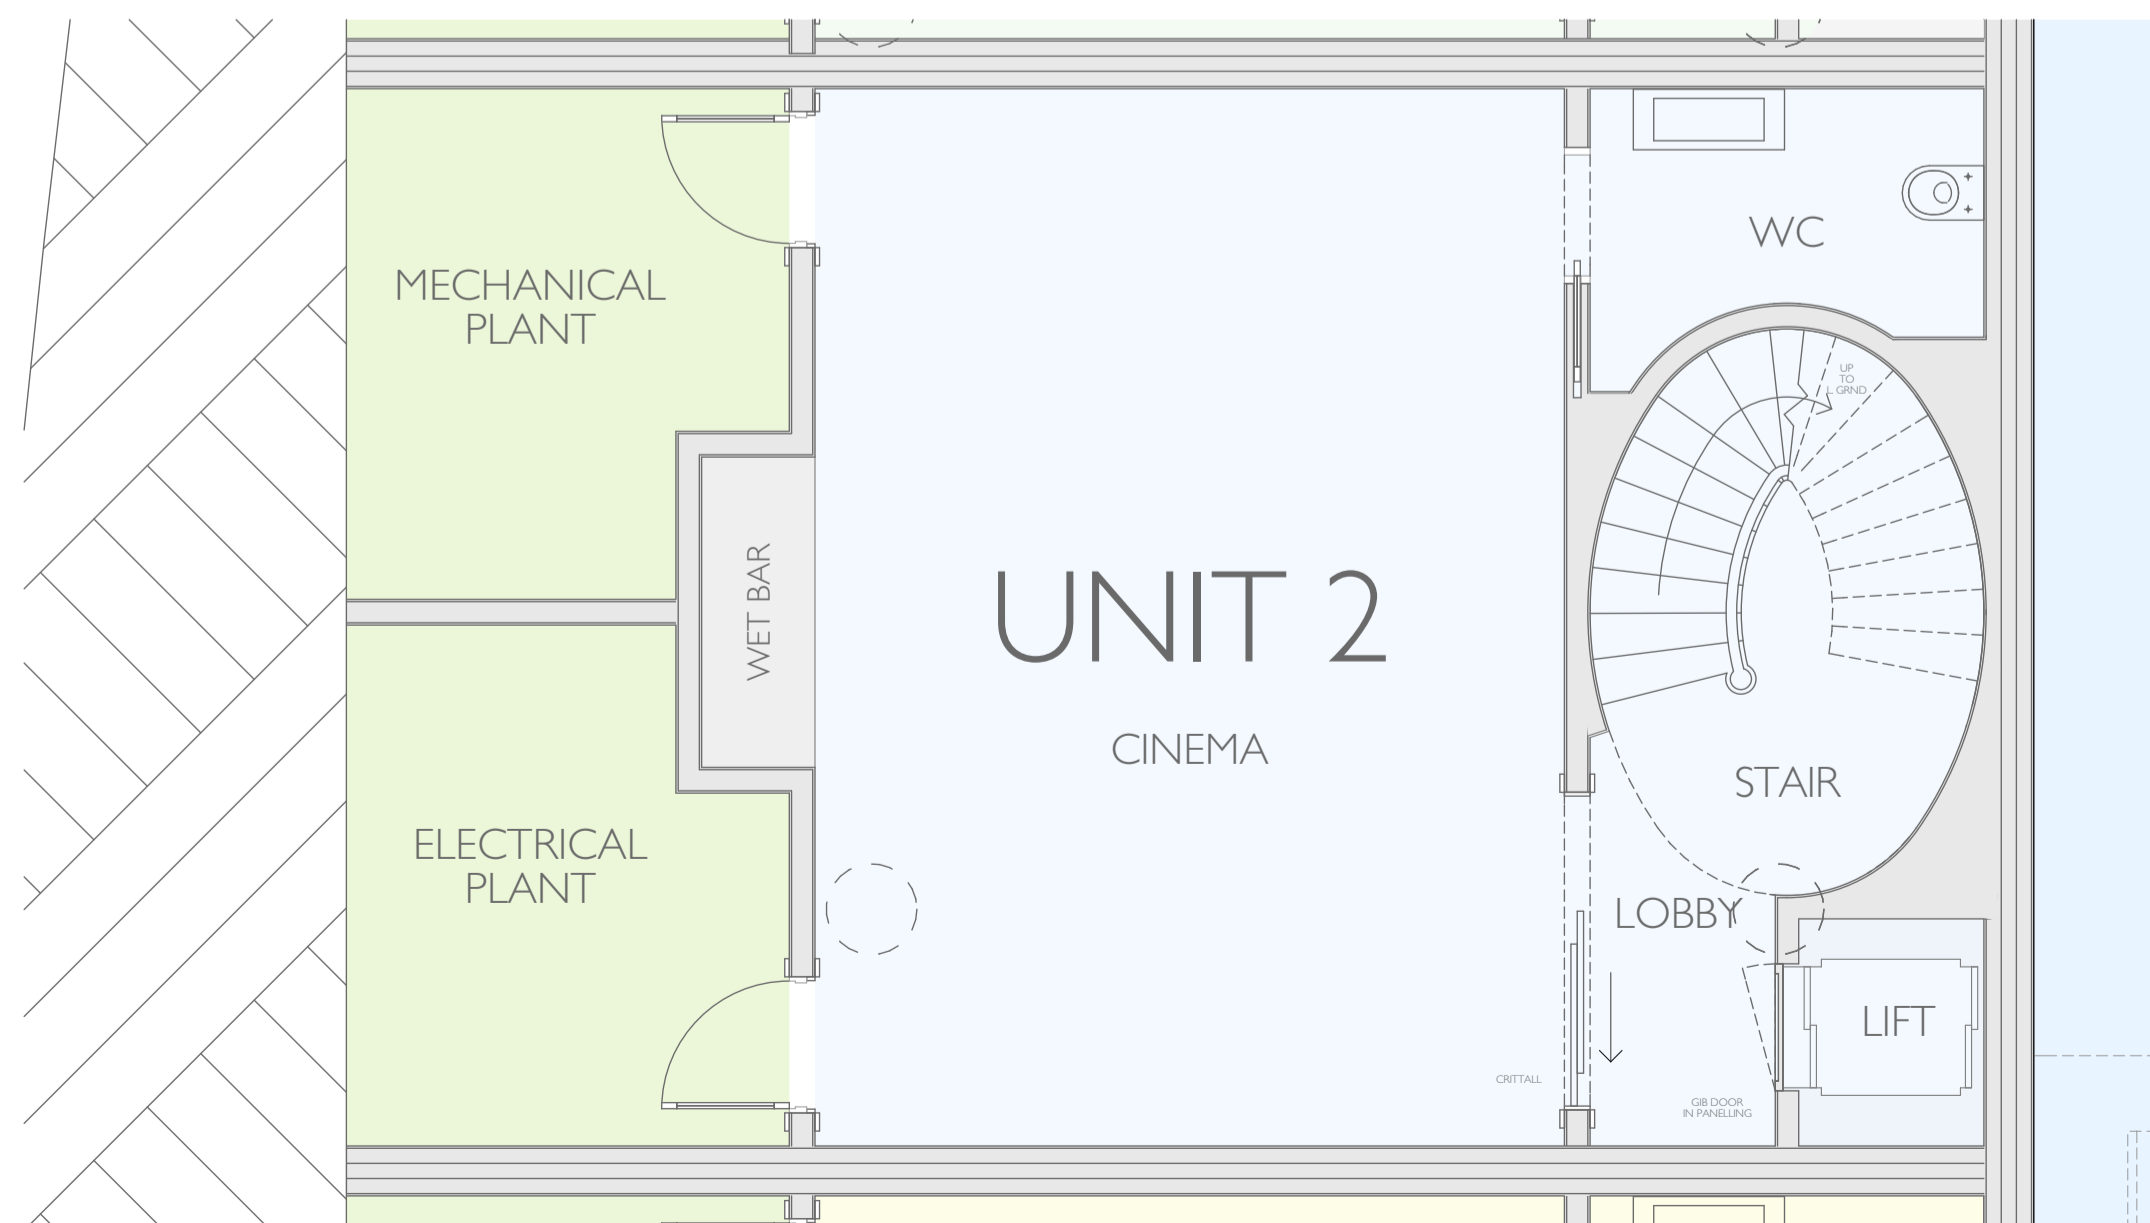

BASEMENT PLAN 1:50


- REV E 19/10/2022 LG ENSUITE MERGED WITH OCCASIONAL STUDY
- REV D 06/10/2022 GUEST/STAFF BEDROOM CHANGED TO OCCASIONAL STUDY
- REV C 04/10/2022 KEY PLAN ADJUSTED TO REFLECT OWNERSHIP
- REV B 26/07/2022 HOUSE ENTRANCES AND FENESTRATION AMENDED

PROJECT:
PROJECT PHOENIX AVENUE GARDENS


TITLE:
TOWN HOUSE 2 PLANS

Date: APRIL 2022
Scale: 1:50 @ A1 Drawn: SDK


DRAWING NUMBER: 208-321E

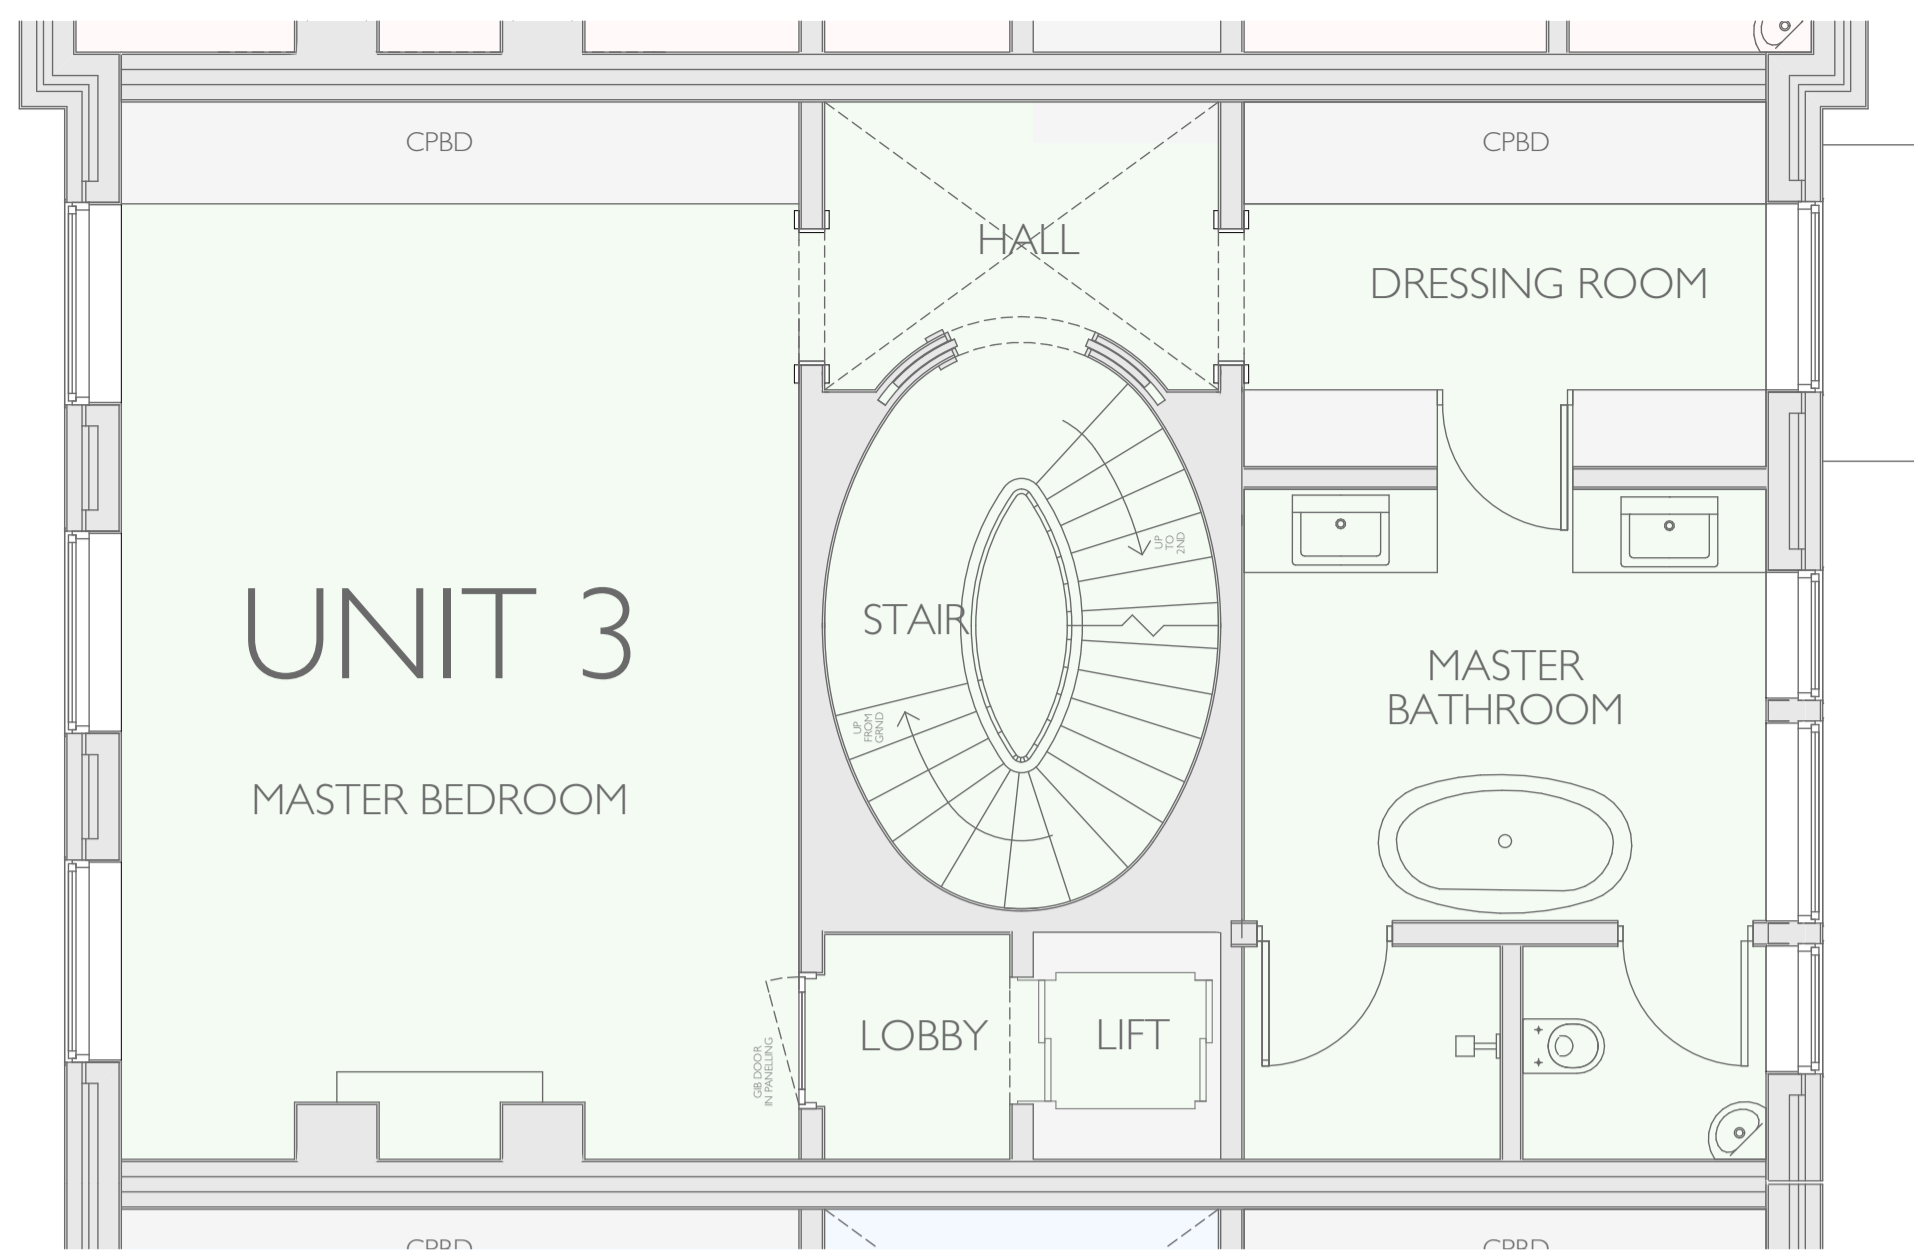


FIRST FLOOR PLAN 1:50

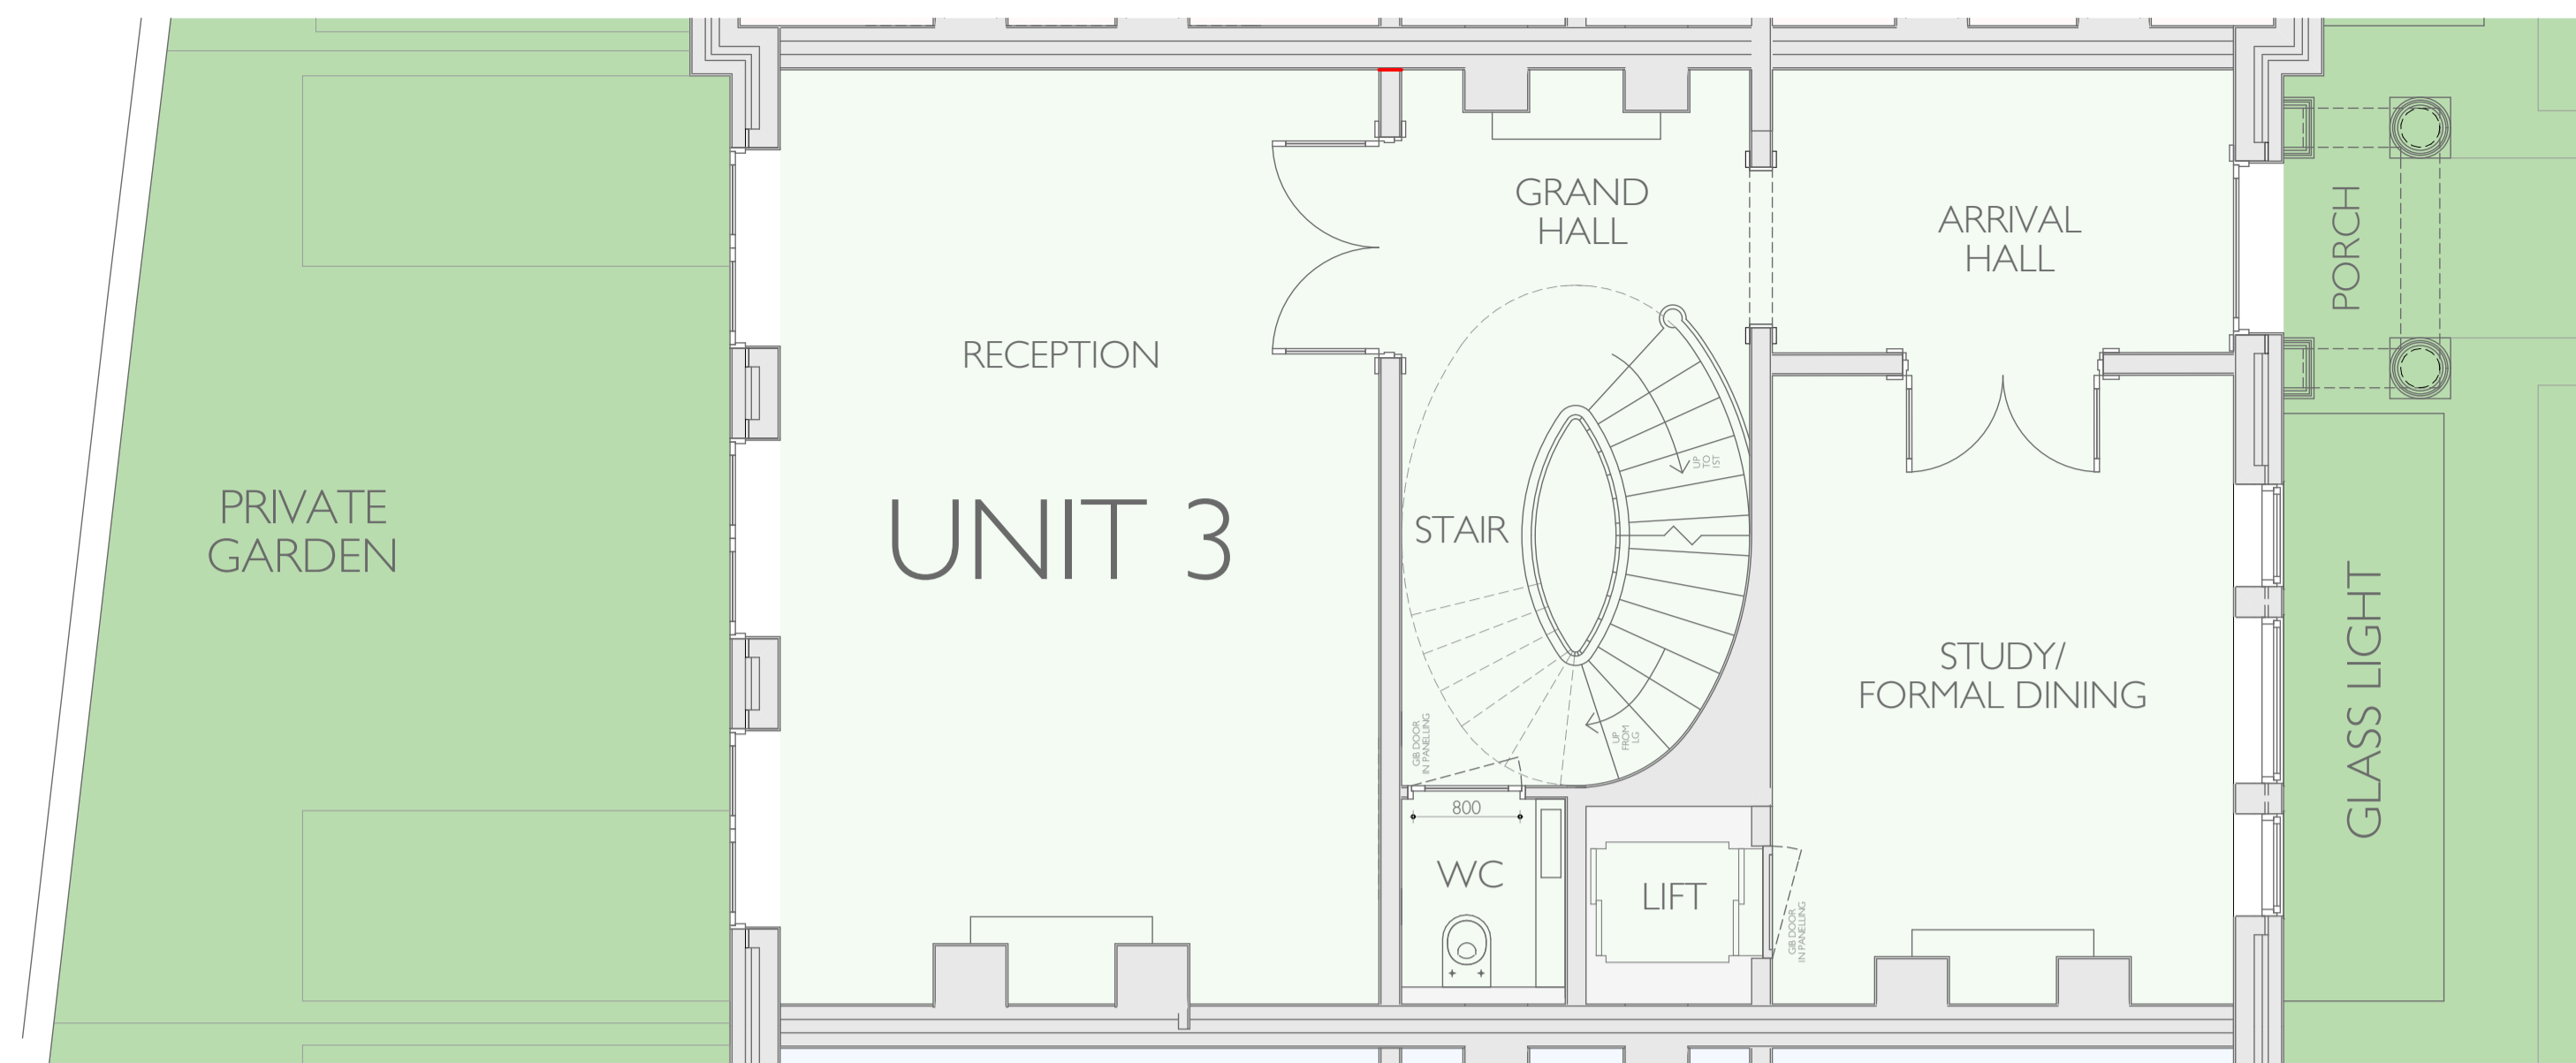


GROUND FLOOR PLAN FLOOR 1:50

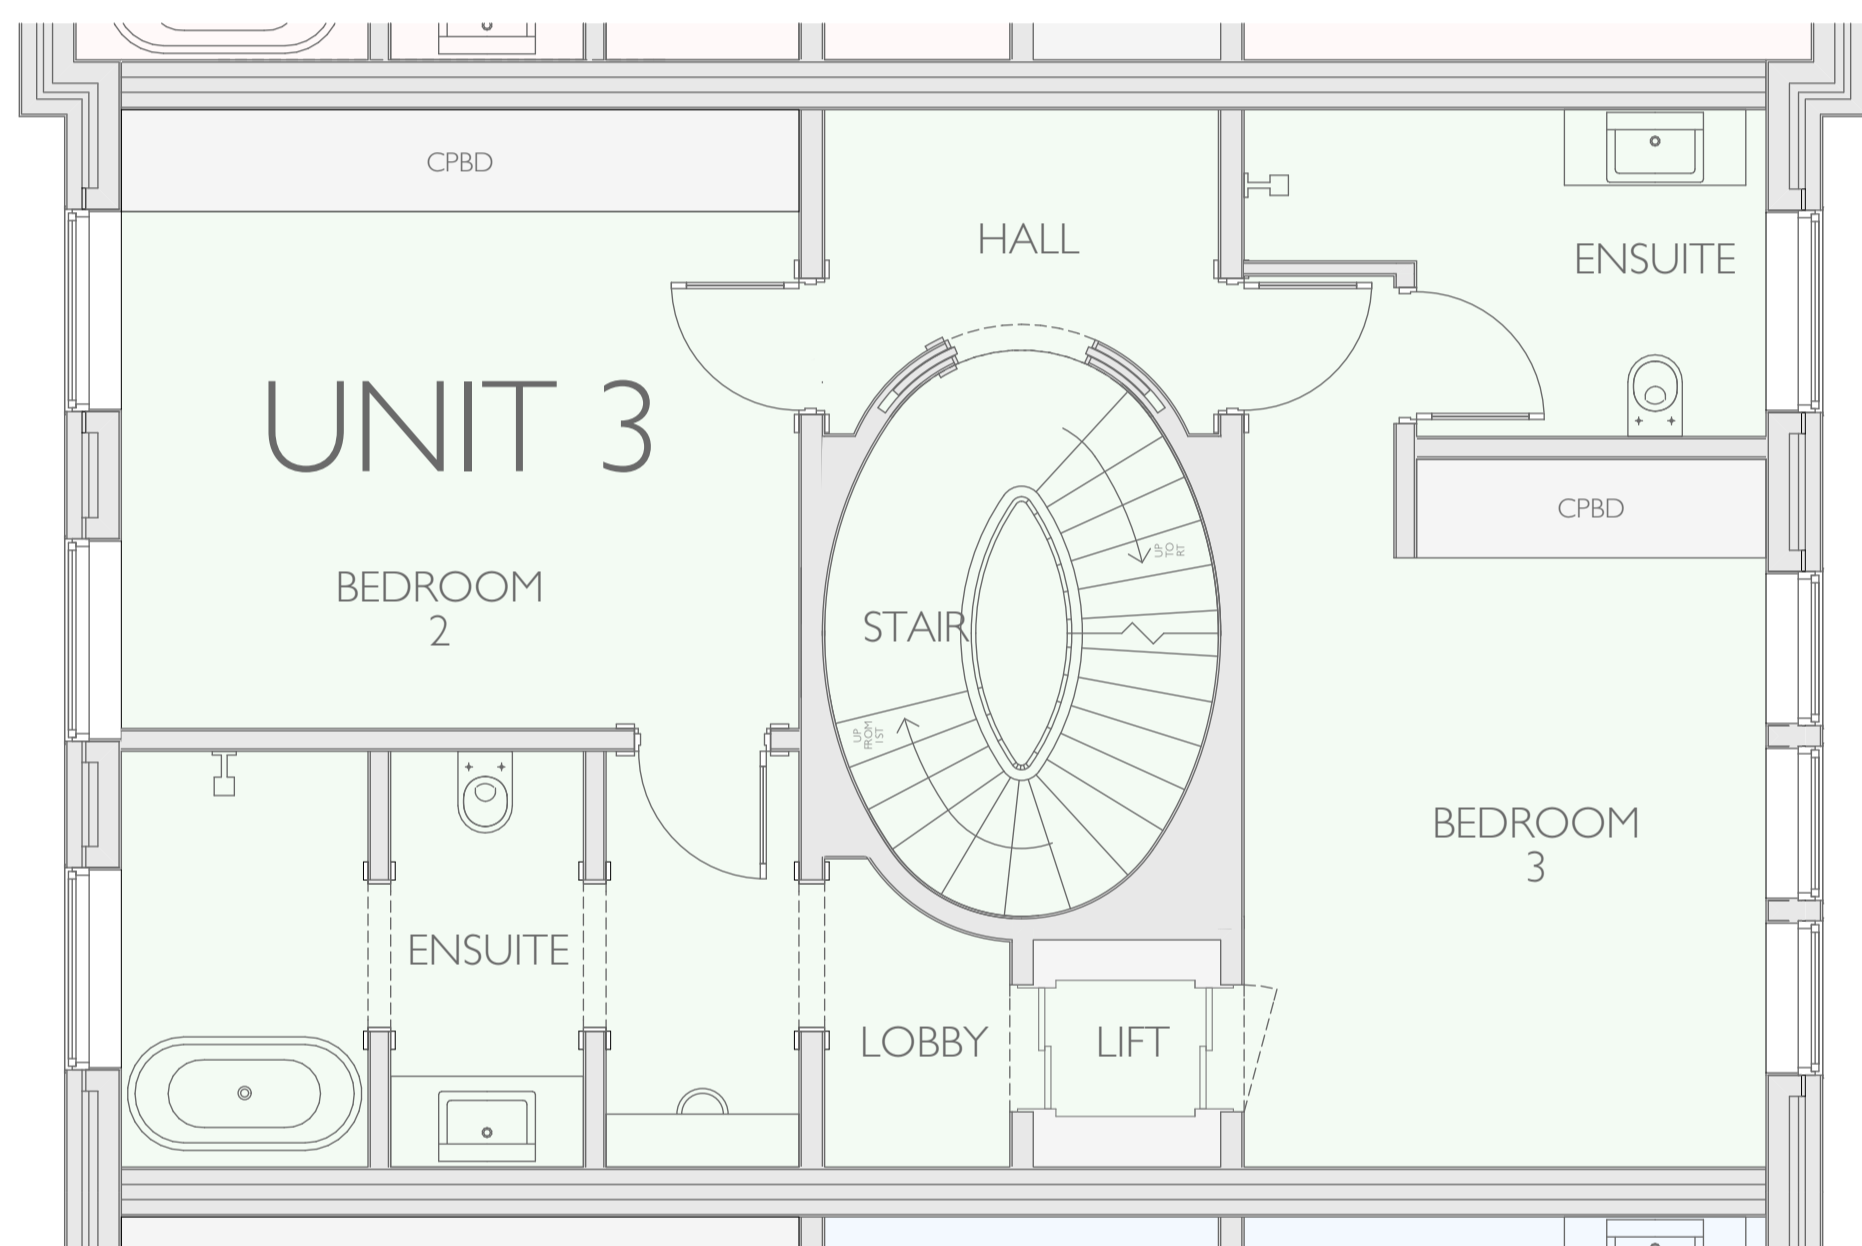


SECOND FLOOR PLAN 1:50

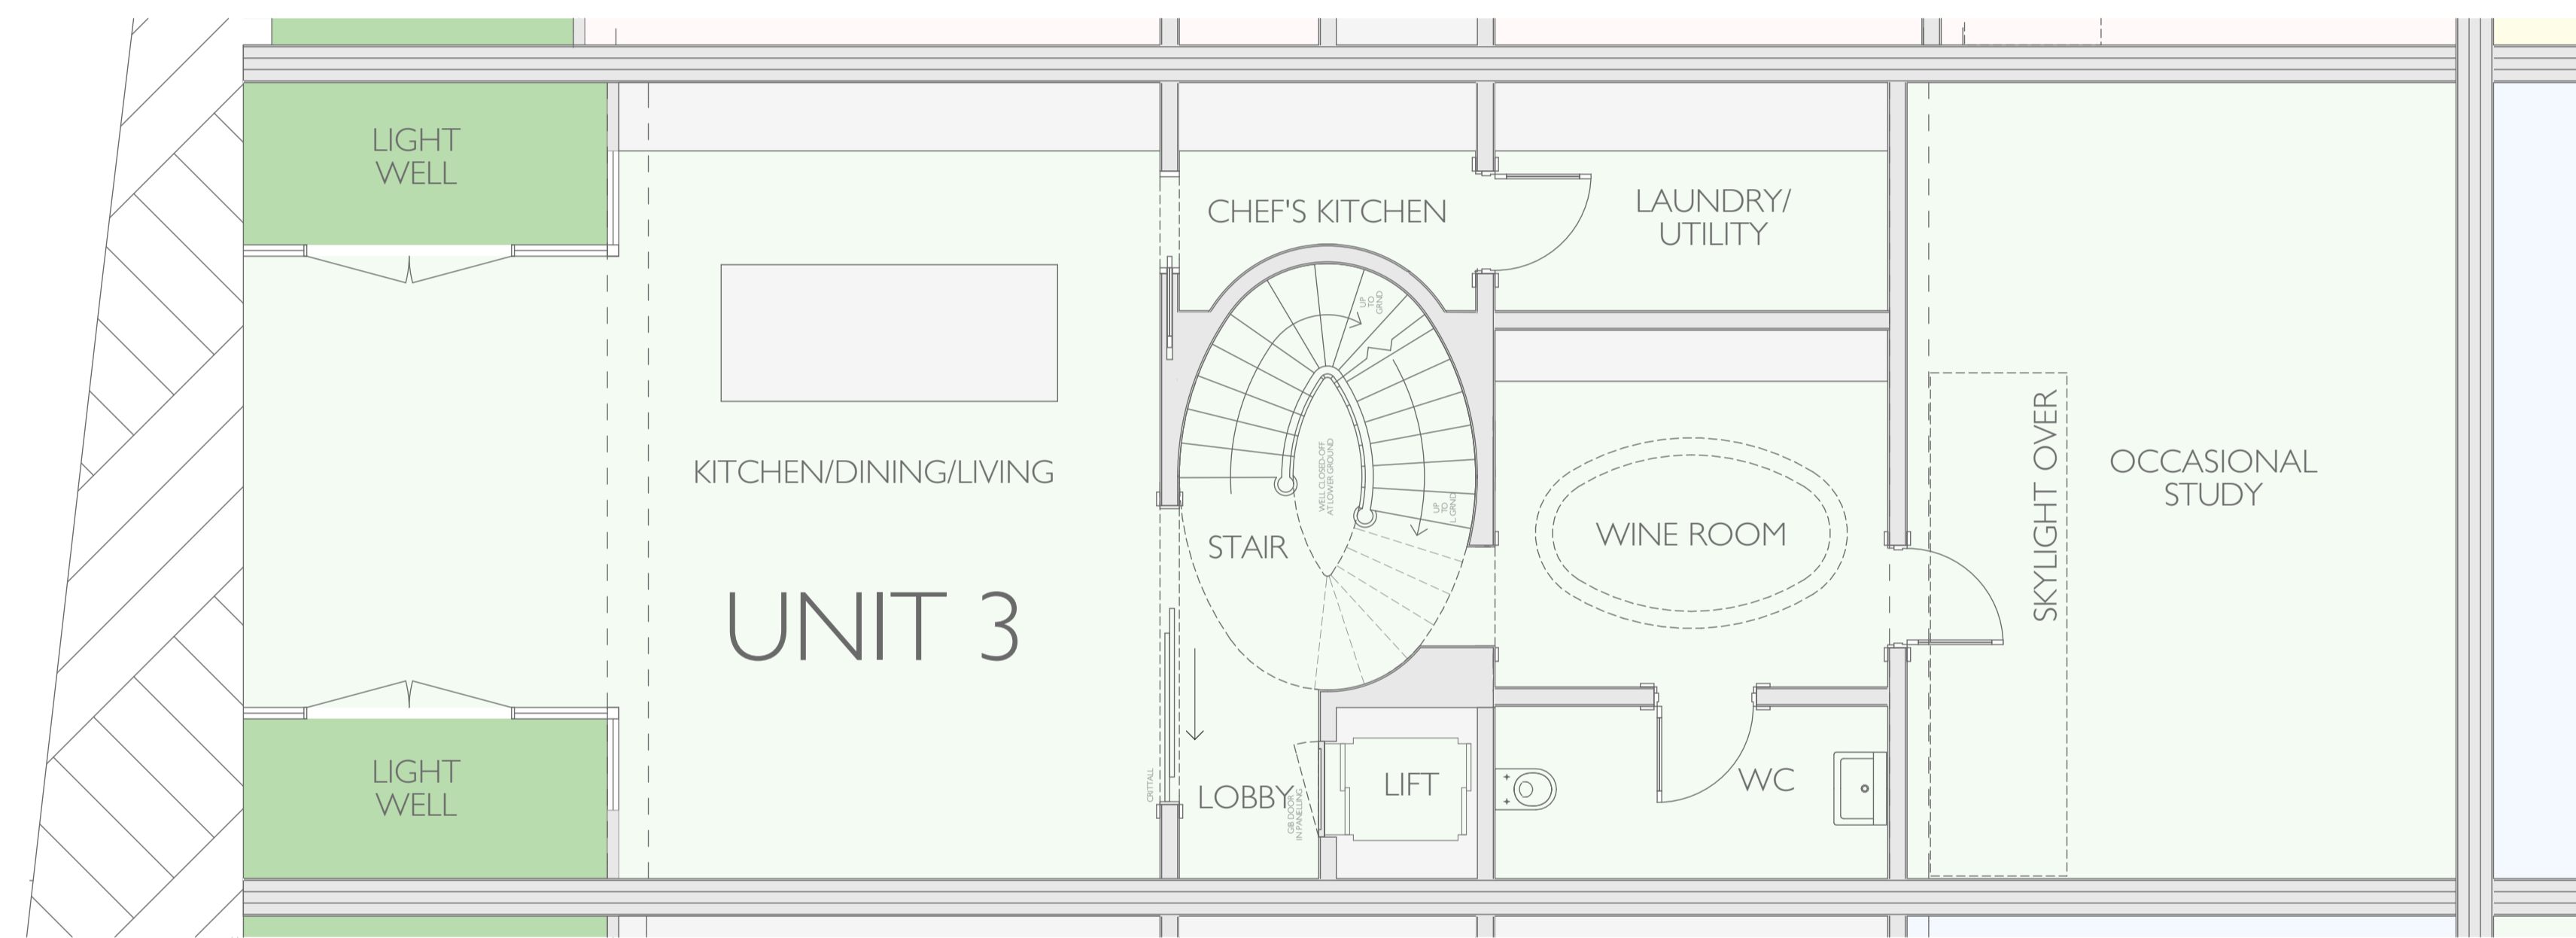

LOWER GROUND FLOOR PLAN 1:50

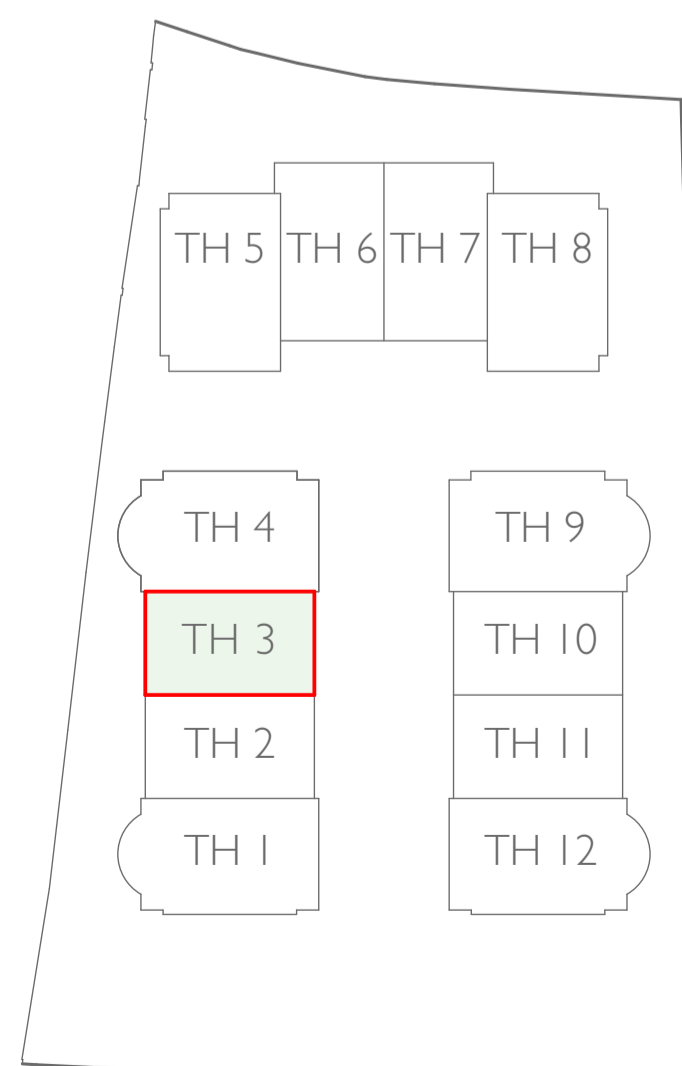

KEY

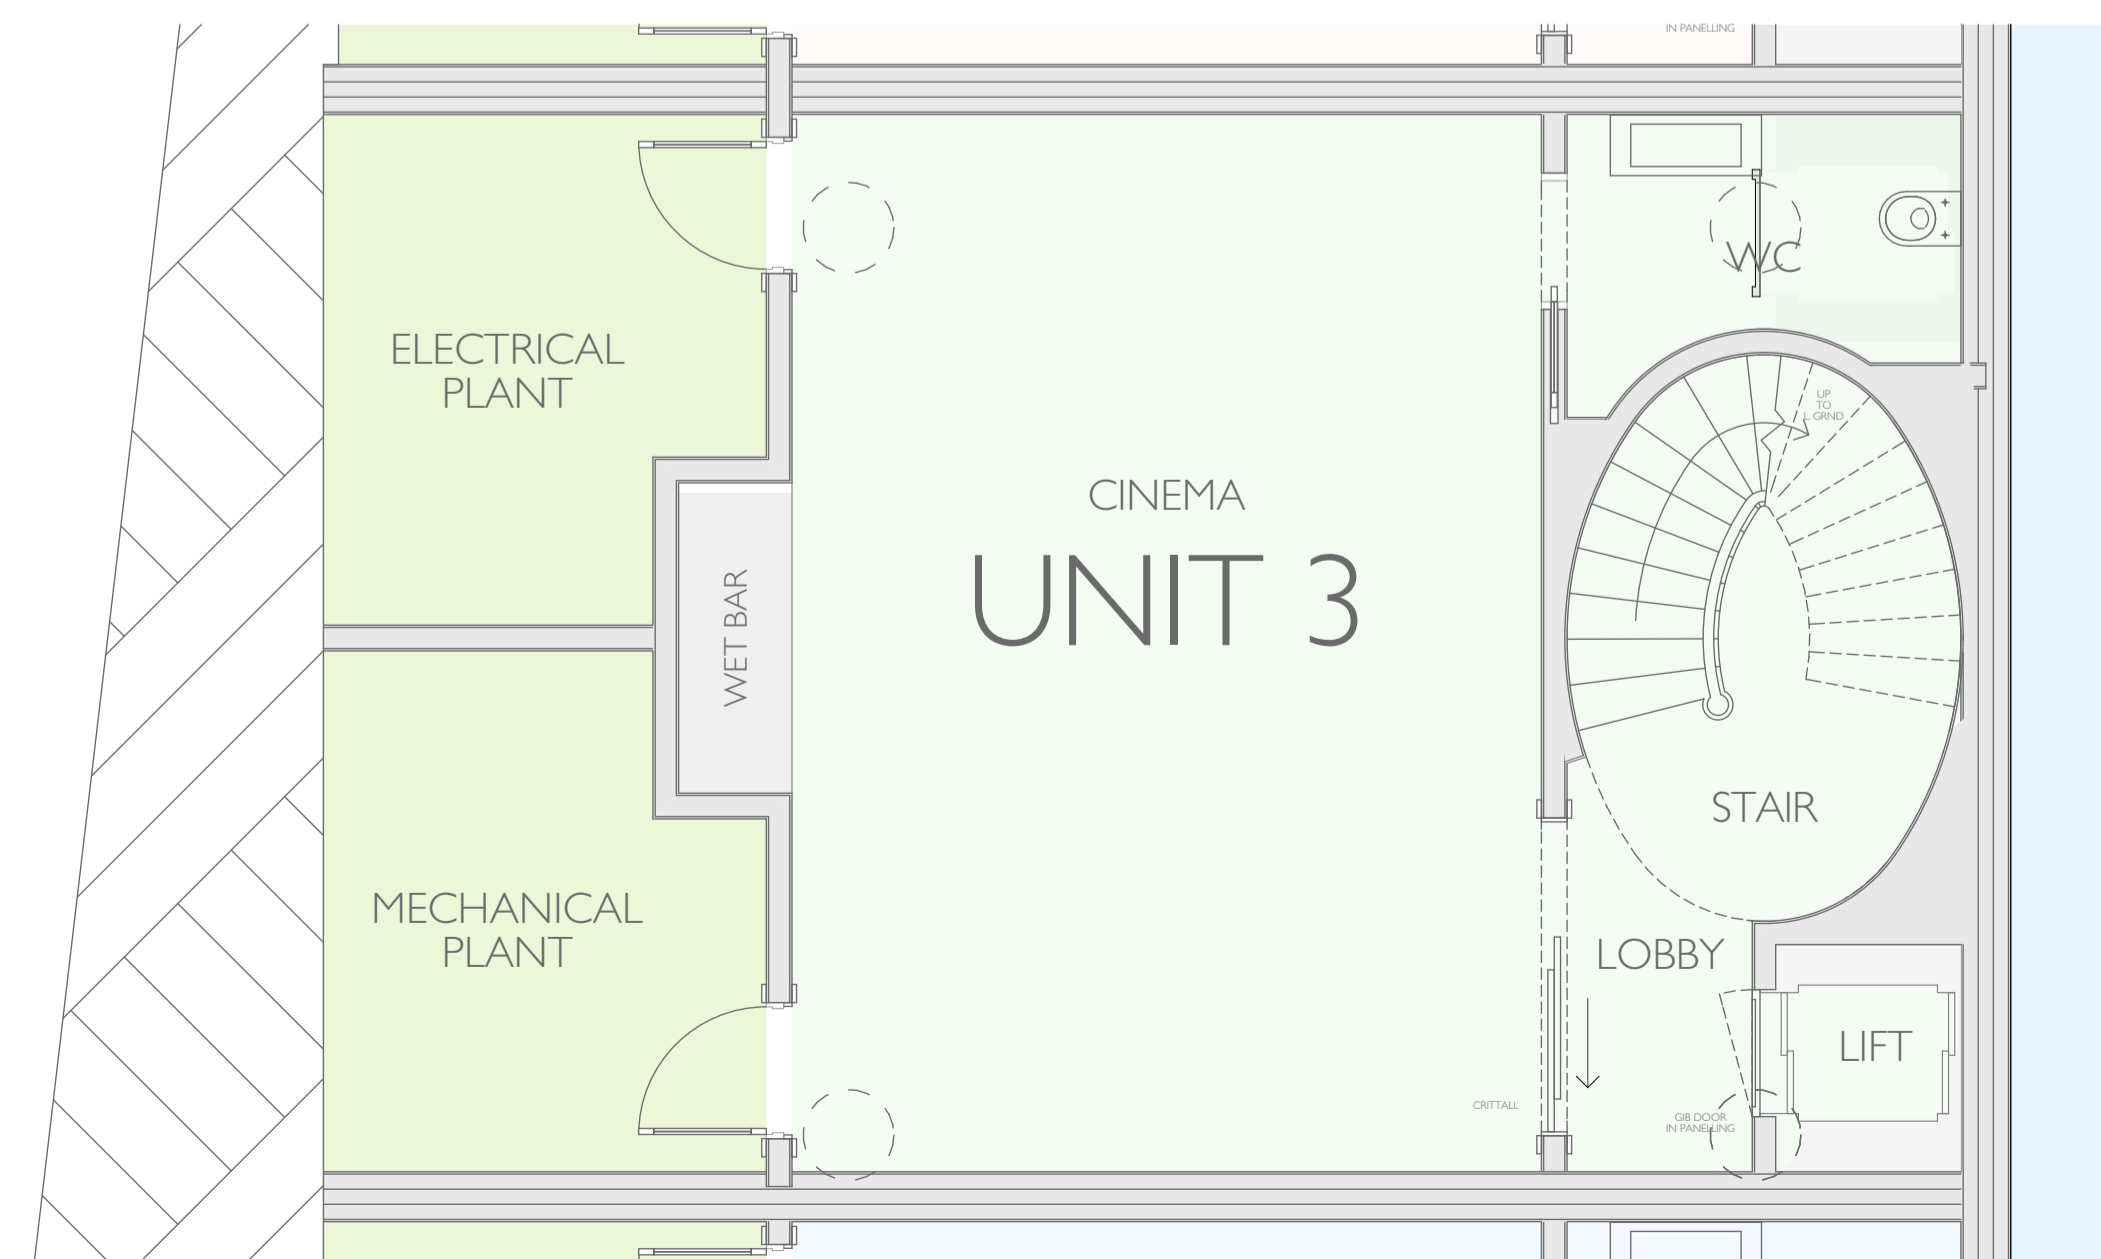

BASEMENT PLAN 1:50


- REV D 19/10/2022 LG ENSUITE MERGED WITH OCCASIONAL STUDY
- REV C 06/10/2022 GUEST/STAFF BEDROOM CHANGED TO OCCASIONAL STUDY
- REV B 04/10/2022 KEY PLAN ADJUSTED TO REFLECT OWNERSHIP
- REV A 26/07/2022 HOUSE ENTRANCES AND FENESTRATION AMENDED

PROJECT:
PROJECT PHOENIX AVENUE GARDENS


TITLE:
TOWN HOUSE 3 PLANS

Date: APRIL 2022
Scale: 1:50 @ A1 Drawn: SDK


DRAWING NUMBER: 208-322D

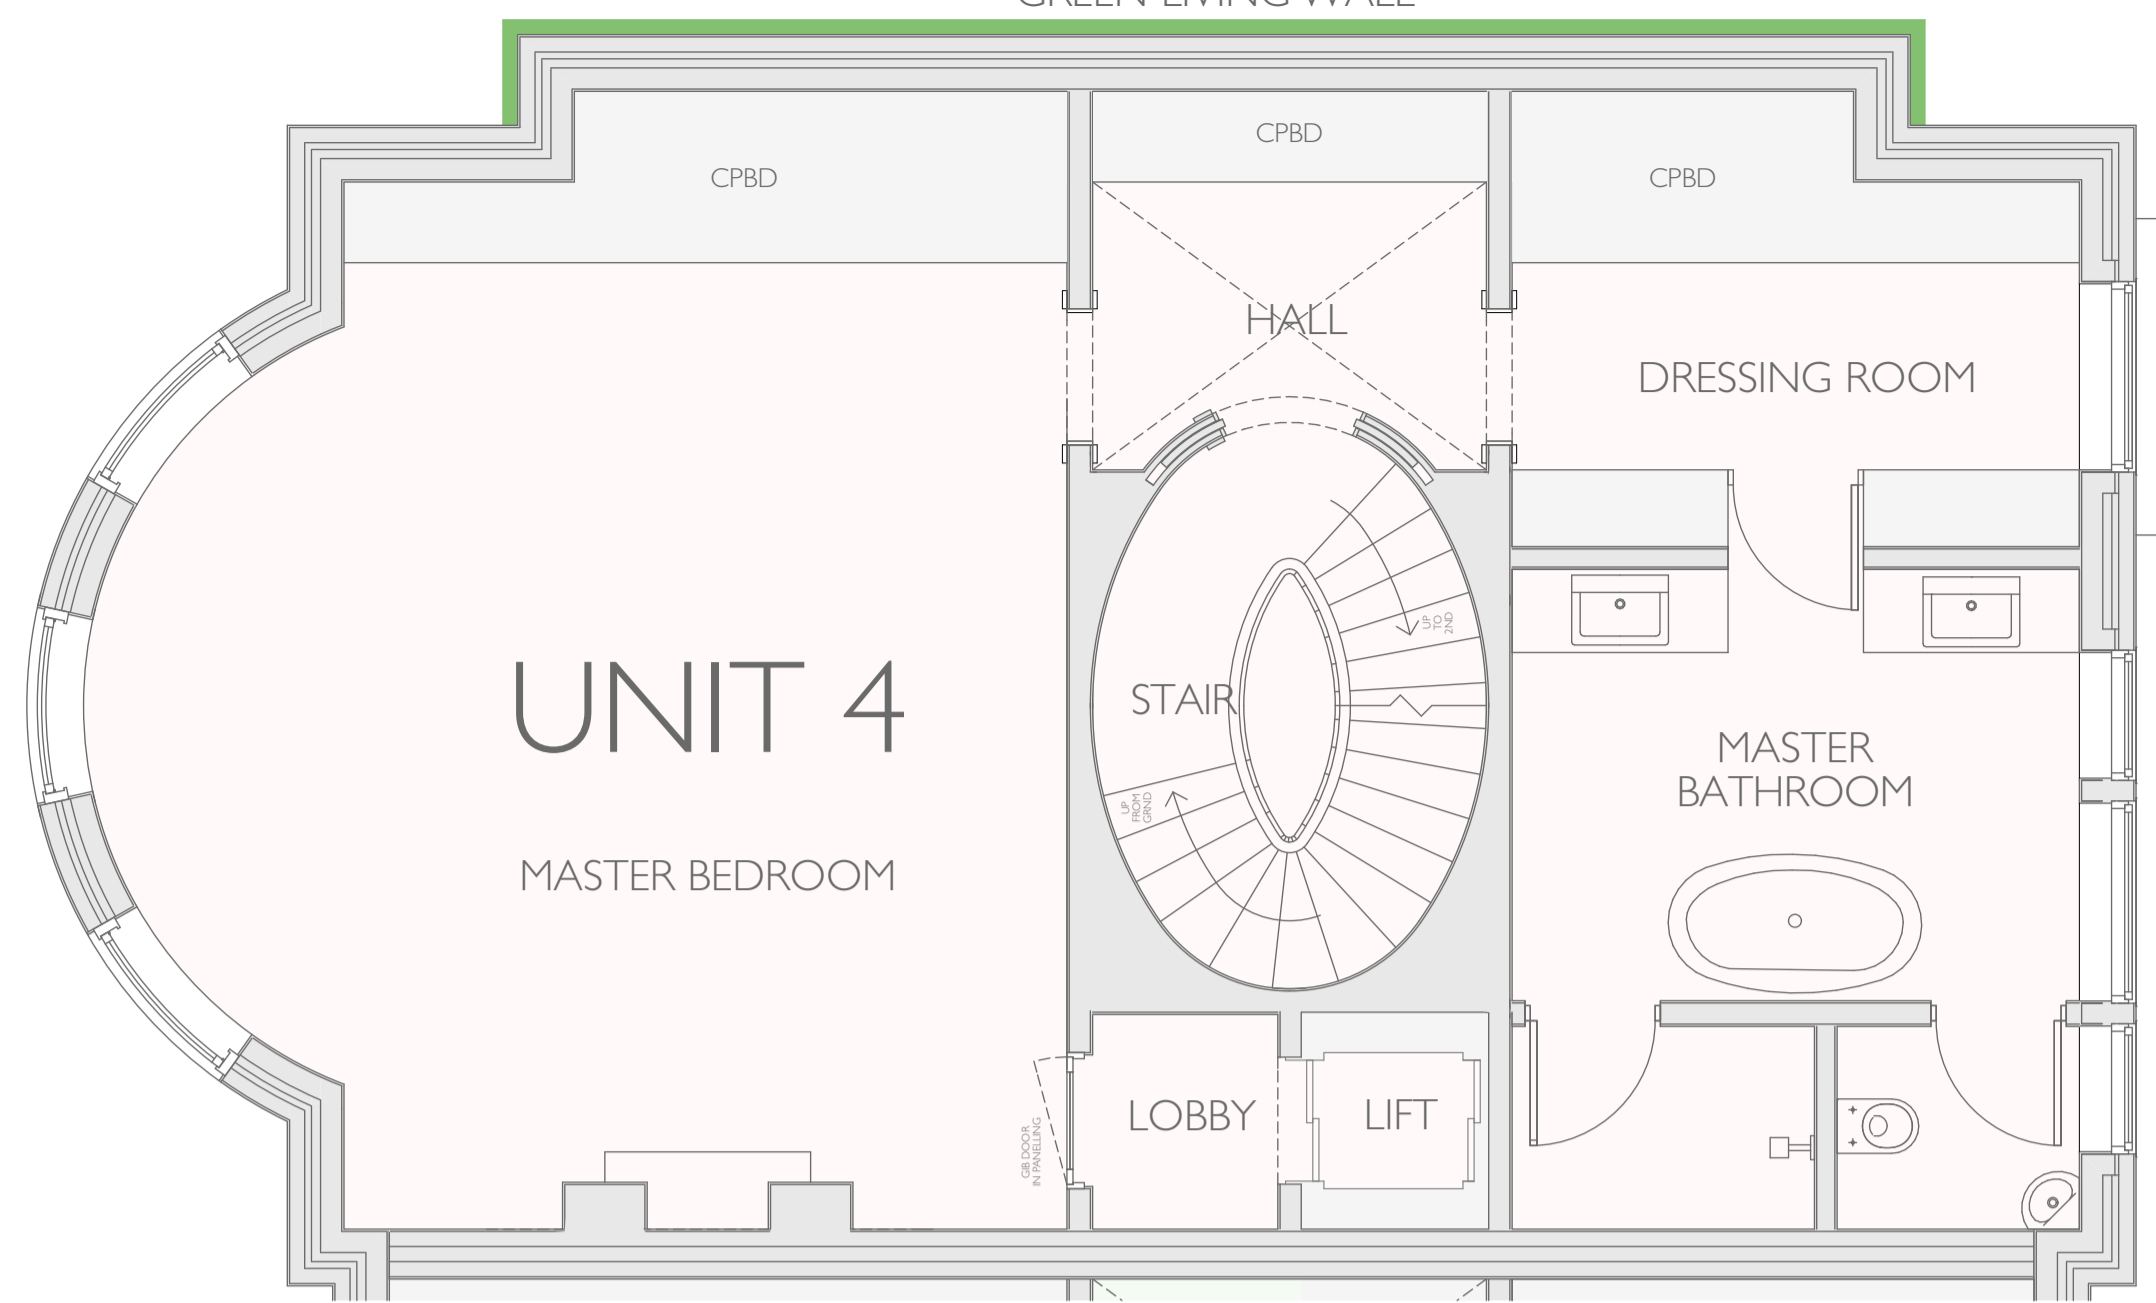


FIRST FLOOR PLAN 1:50

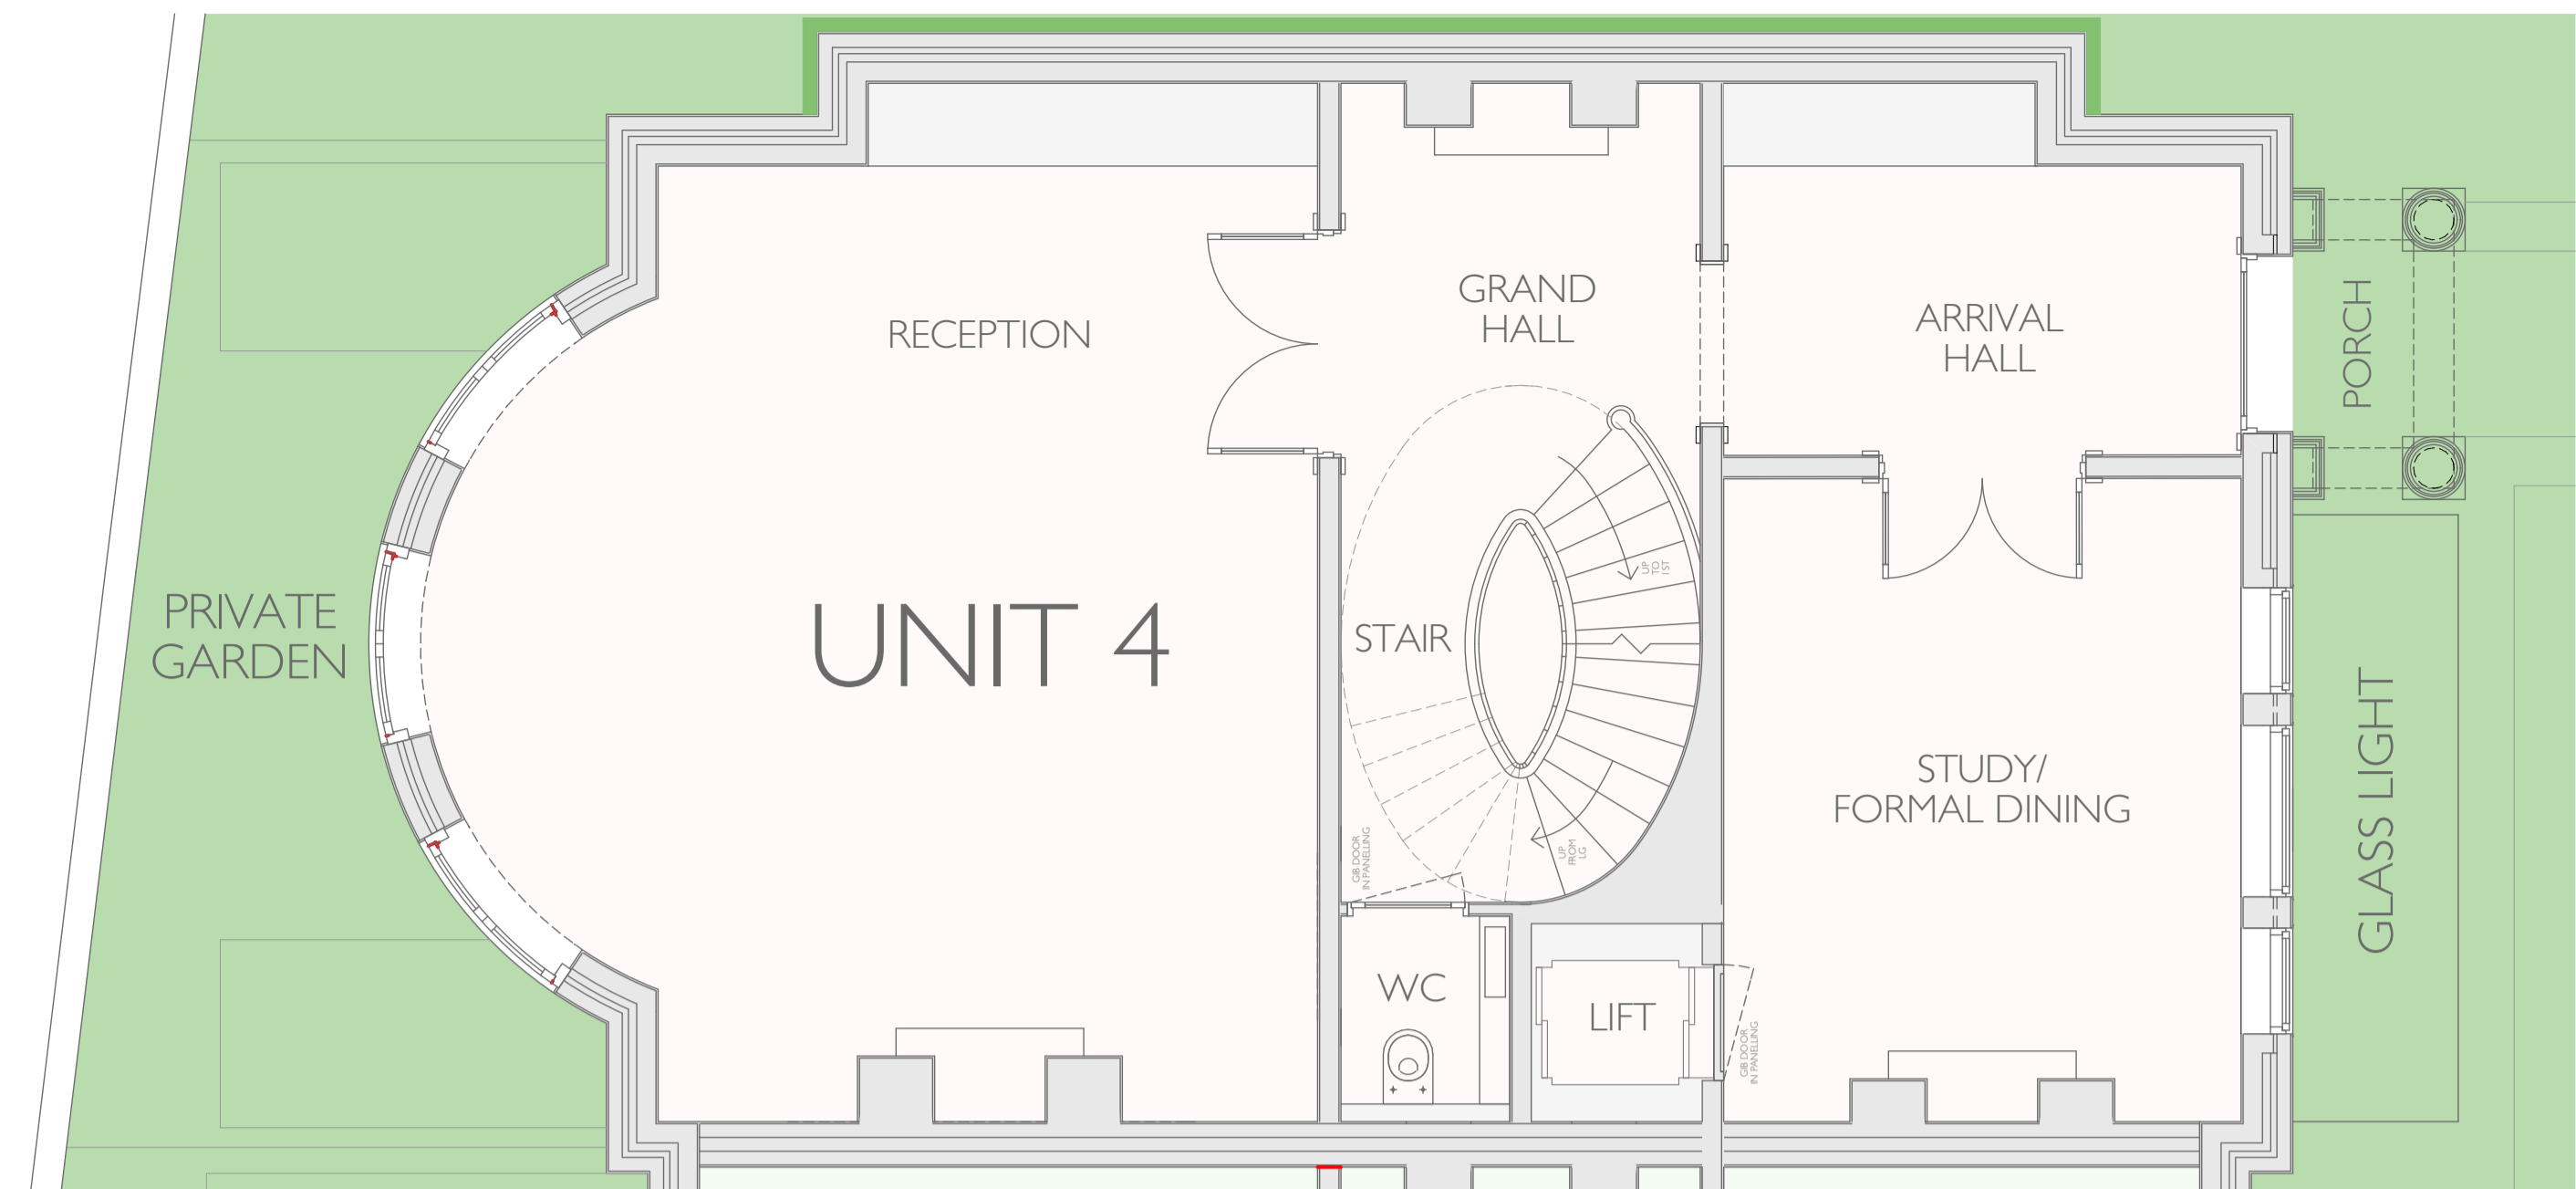


GROUND FLOOR PLAN FLOOR 1:50

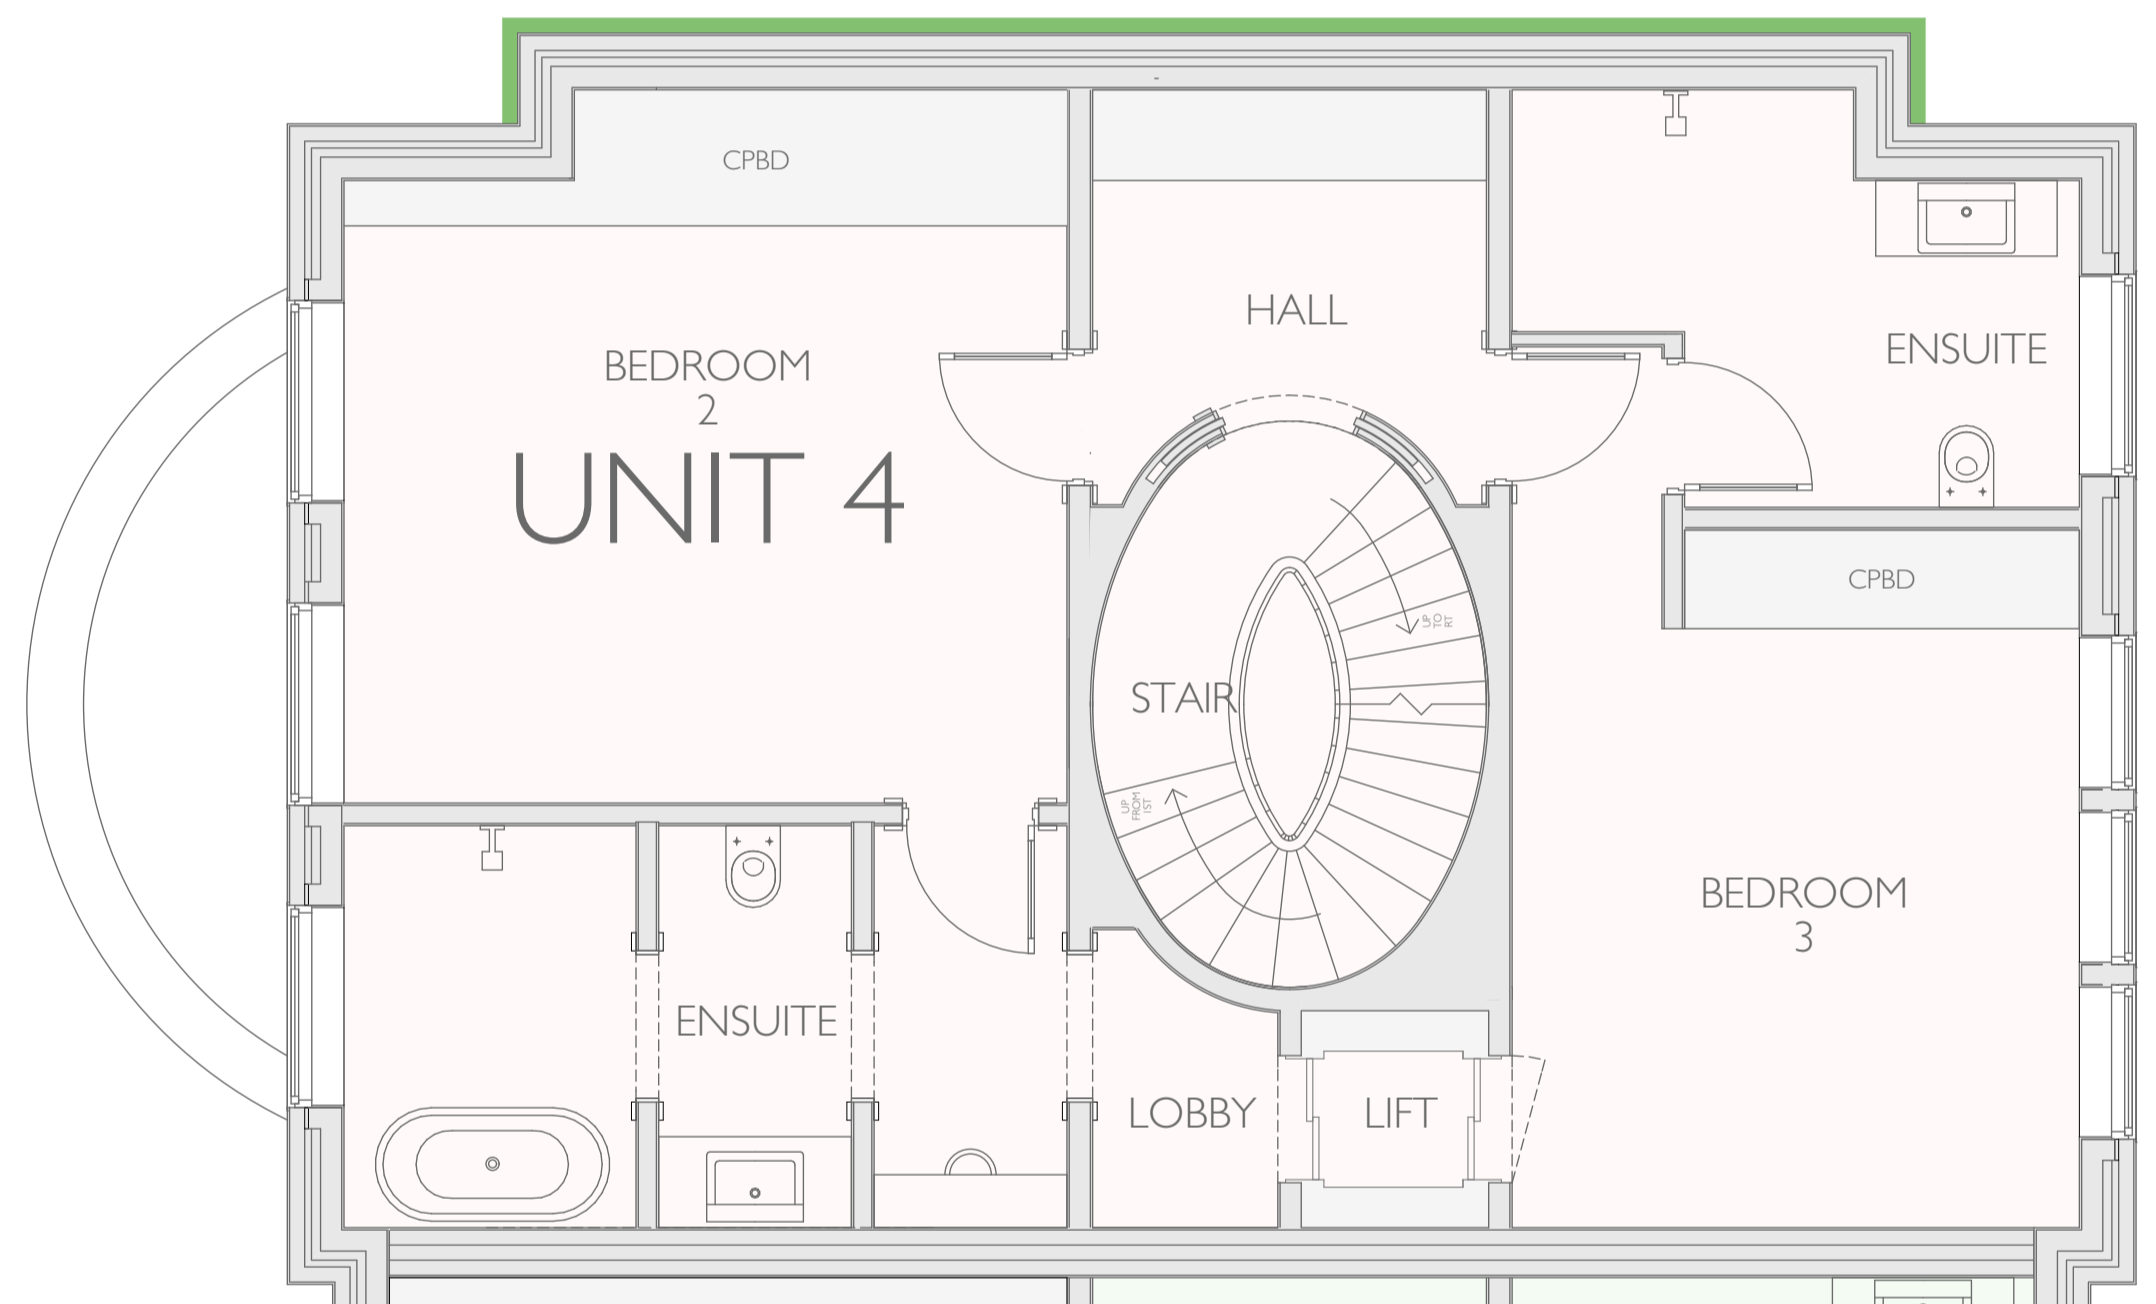

SECOND FLOOR PLAN 1:50

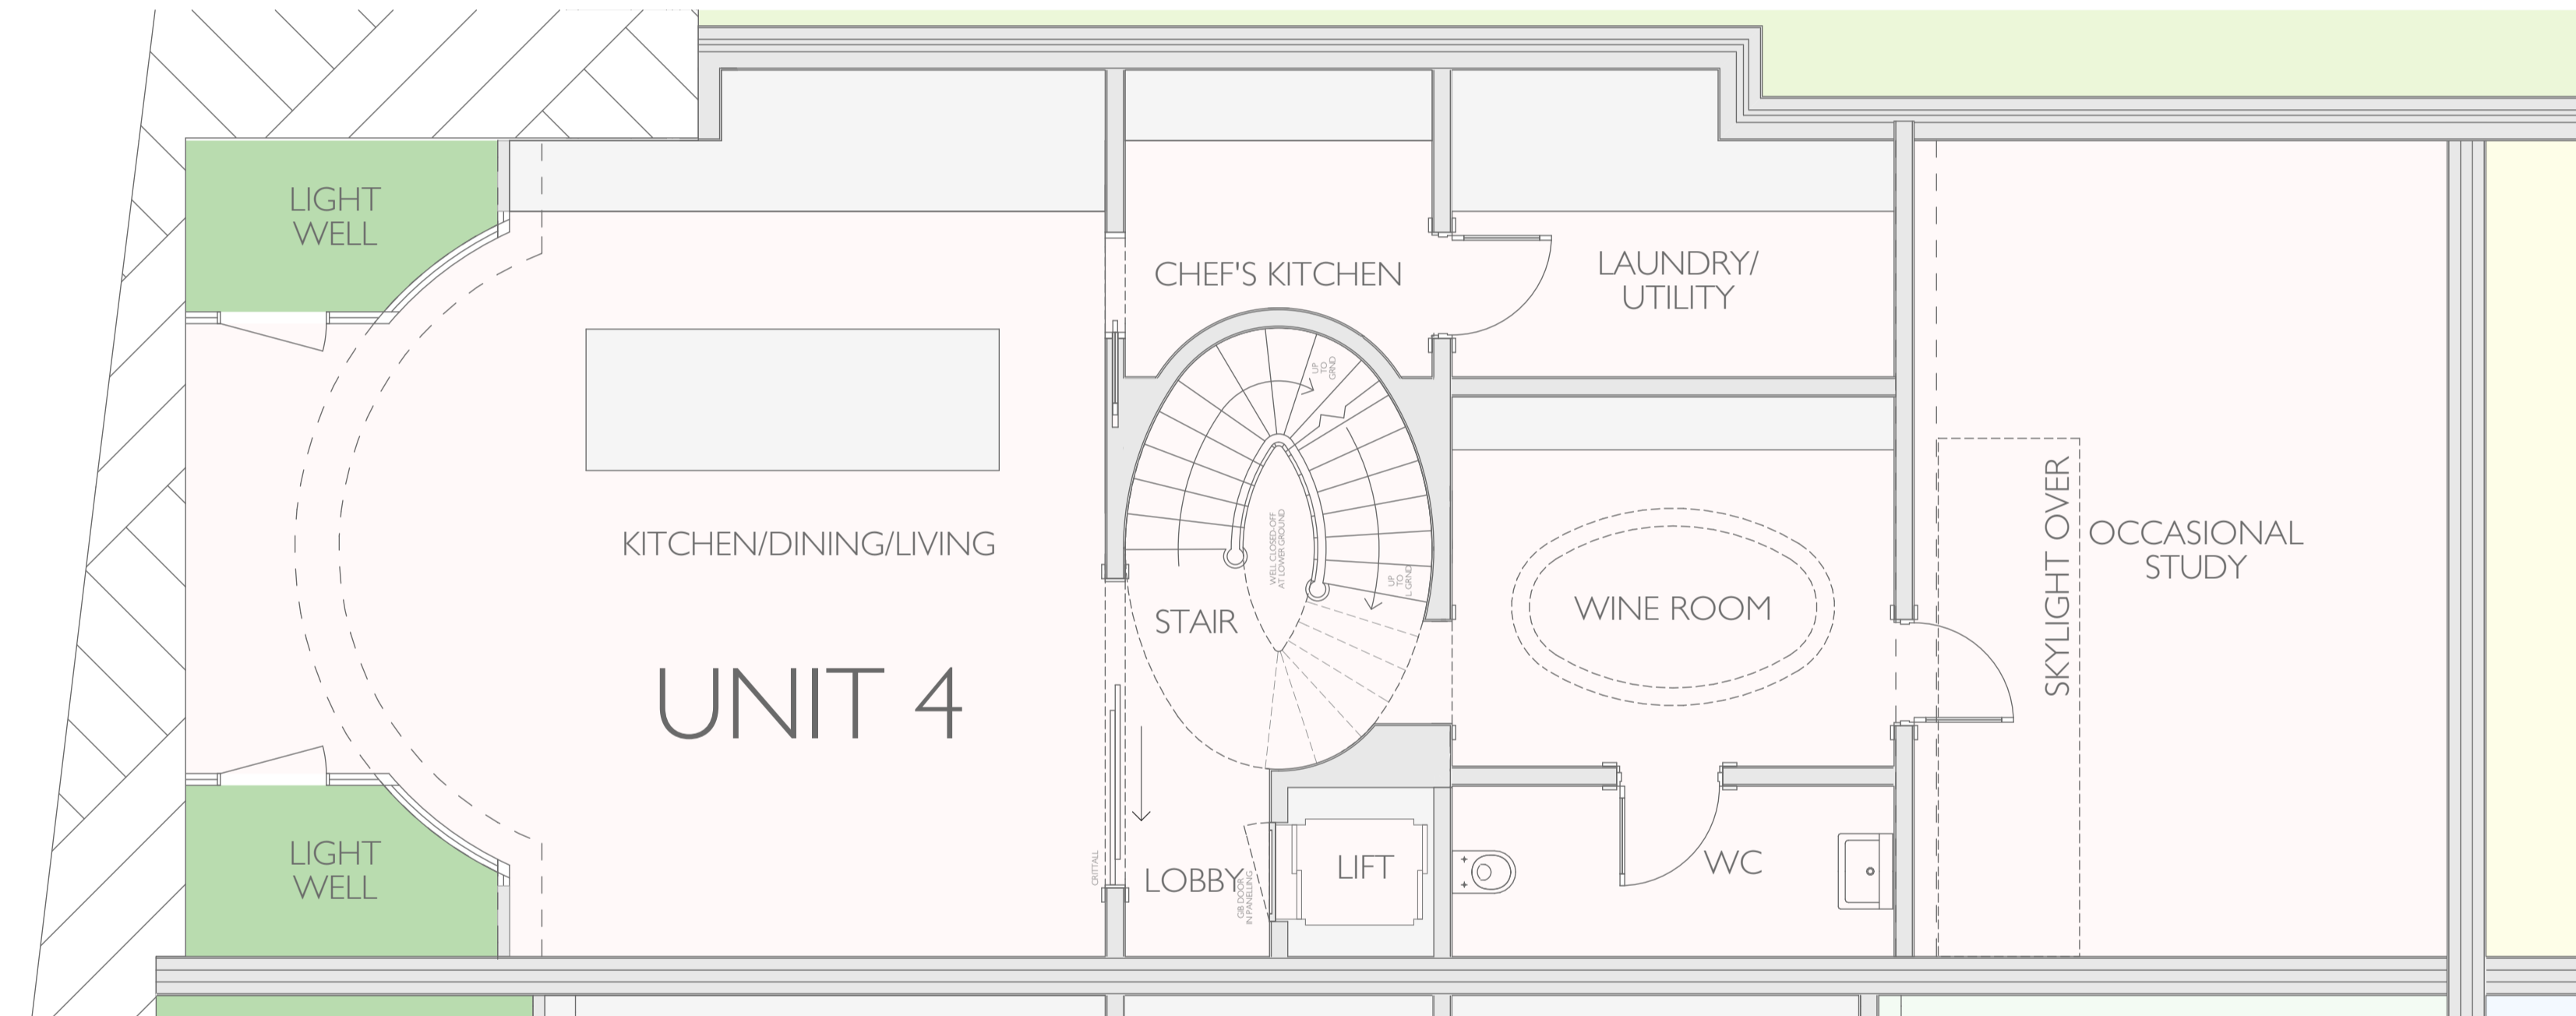

LOWER GROUND FLOOR PLAN 1:50

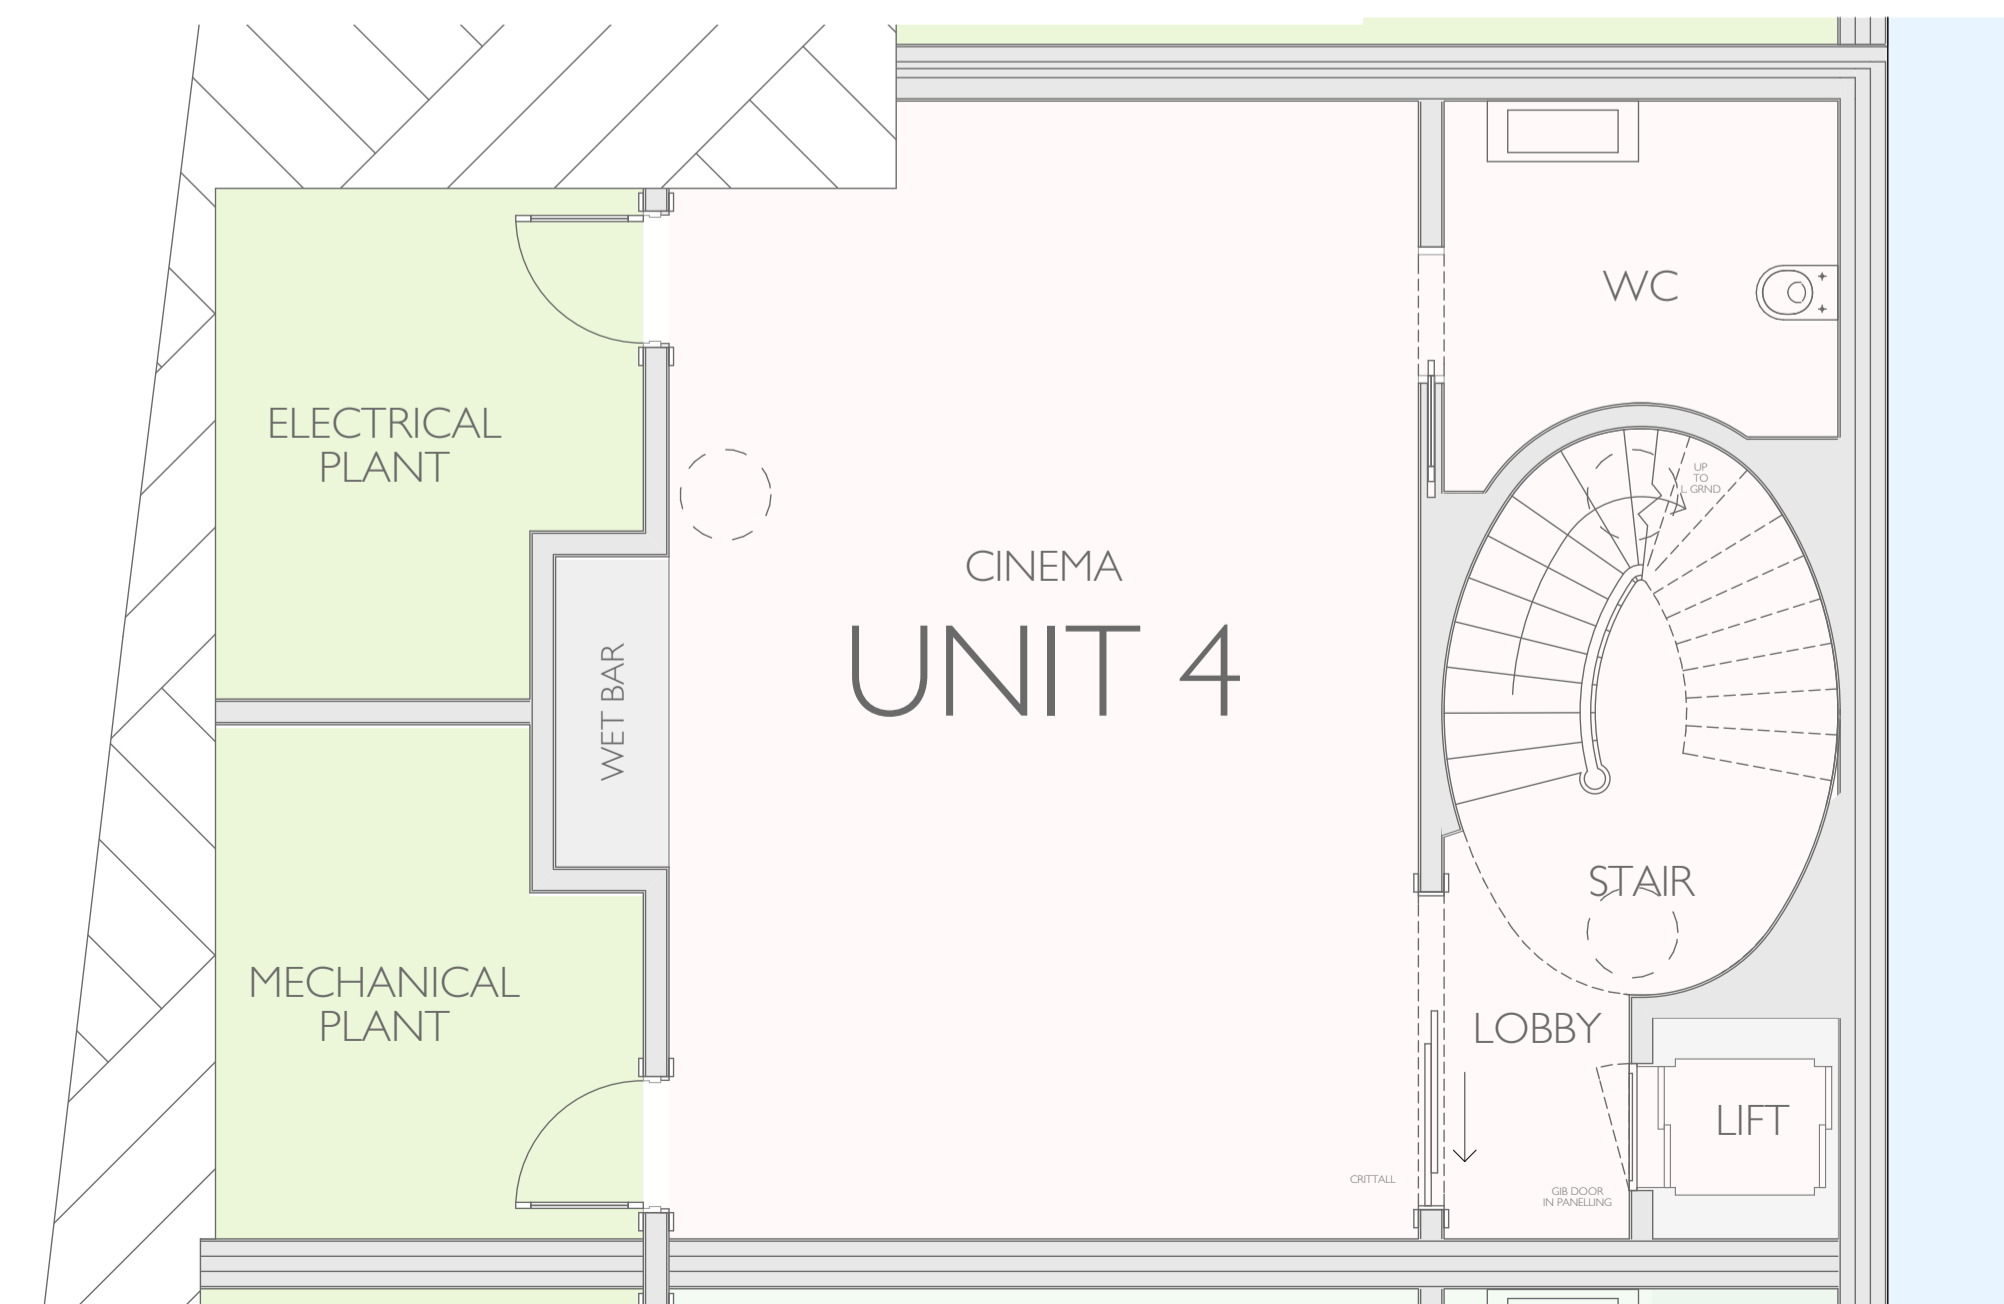


BASEMENT PLAN 1:50

- REV D 19/10/2022 LG ENSUITE MERGED WITH OCCASIONAL STUDY
- REV C 06/10/2022 GUEST/STAFF BEDROOM CHANGED TO OCCASIONAL STUDY
- REV B 04/10/2022 KEY PLAN ADJUSTED TO REFLECT OWNERSHIP
- REV A 26/07/2022 HOUSE ENTRANCES AND FENESTRATION AMENDED



WWW.DOMVSLONDON.COM







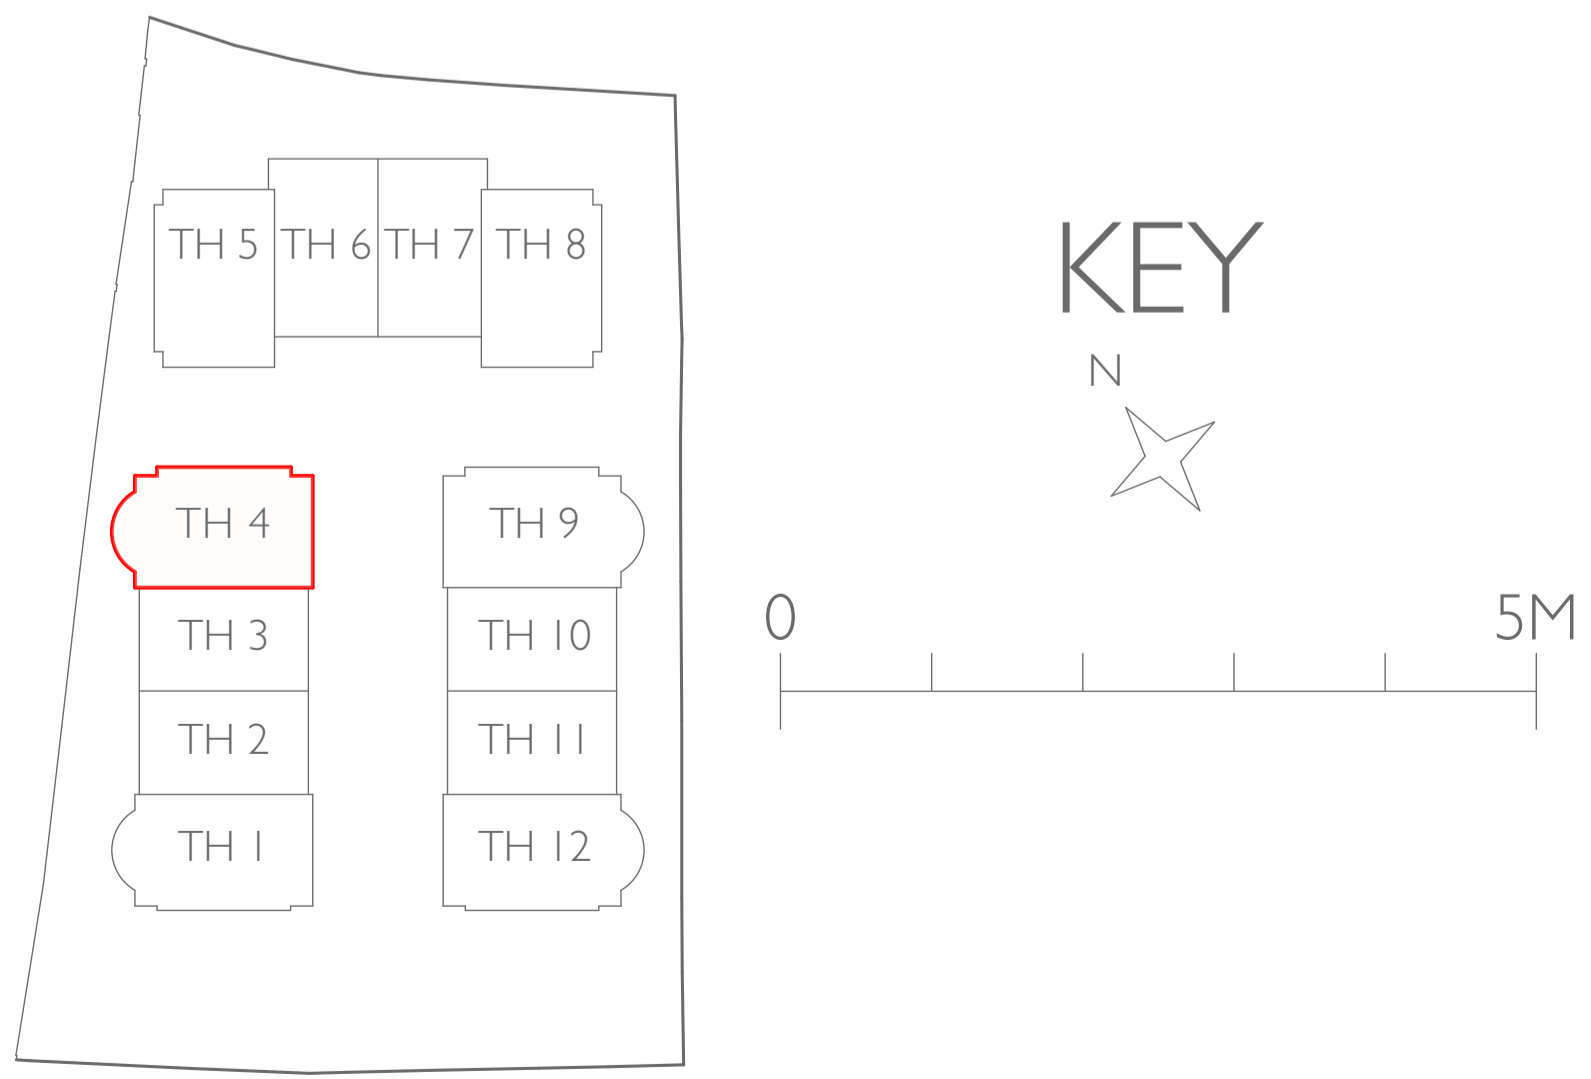


PROJECT:
PROJECT PHOENIX AVENUE GARDENS

TITLE:
TOWN HOUSE 4 PLANS

Date: APRIL 2022
Scale: 1:50 @ A1 Drawn: SDK

DRAWING NUMBER: 208-323D

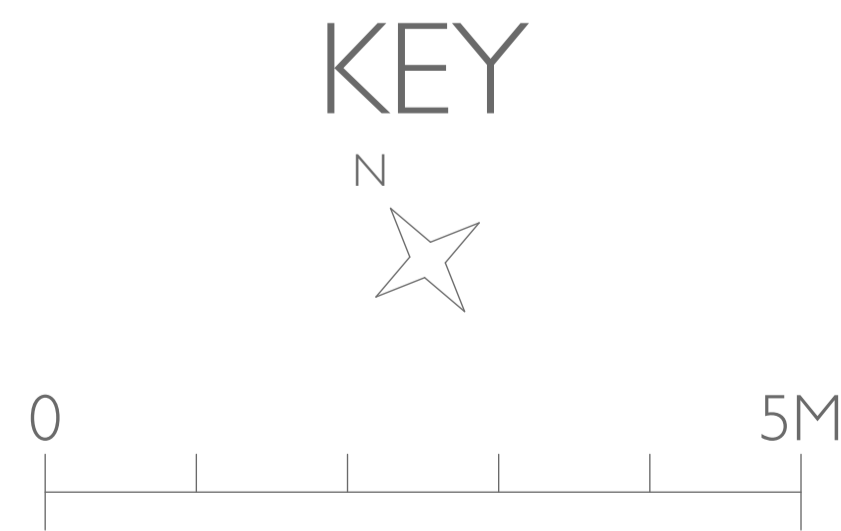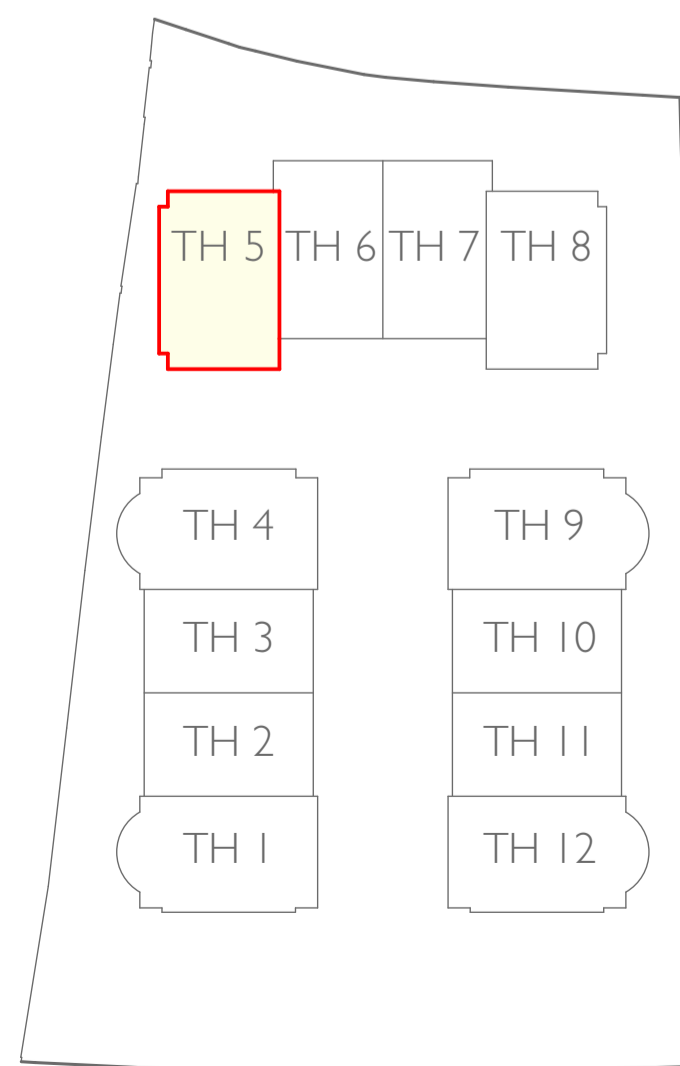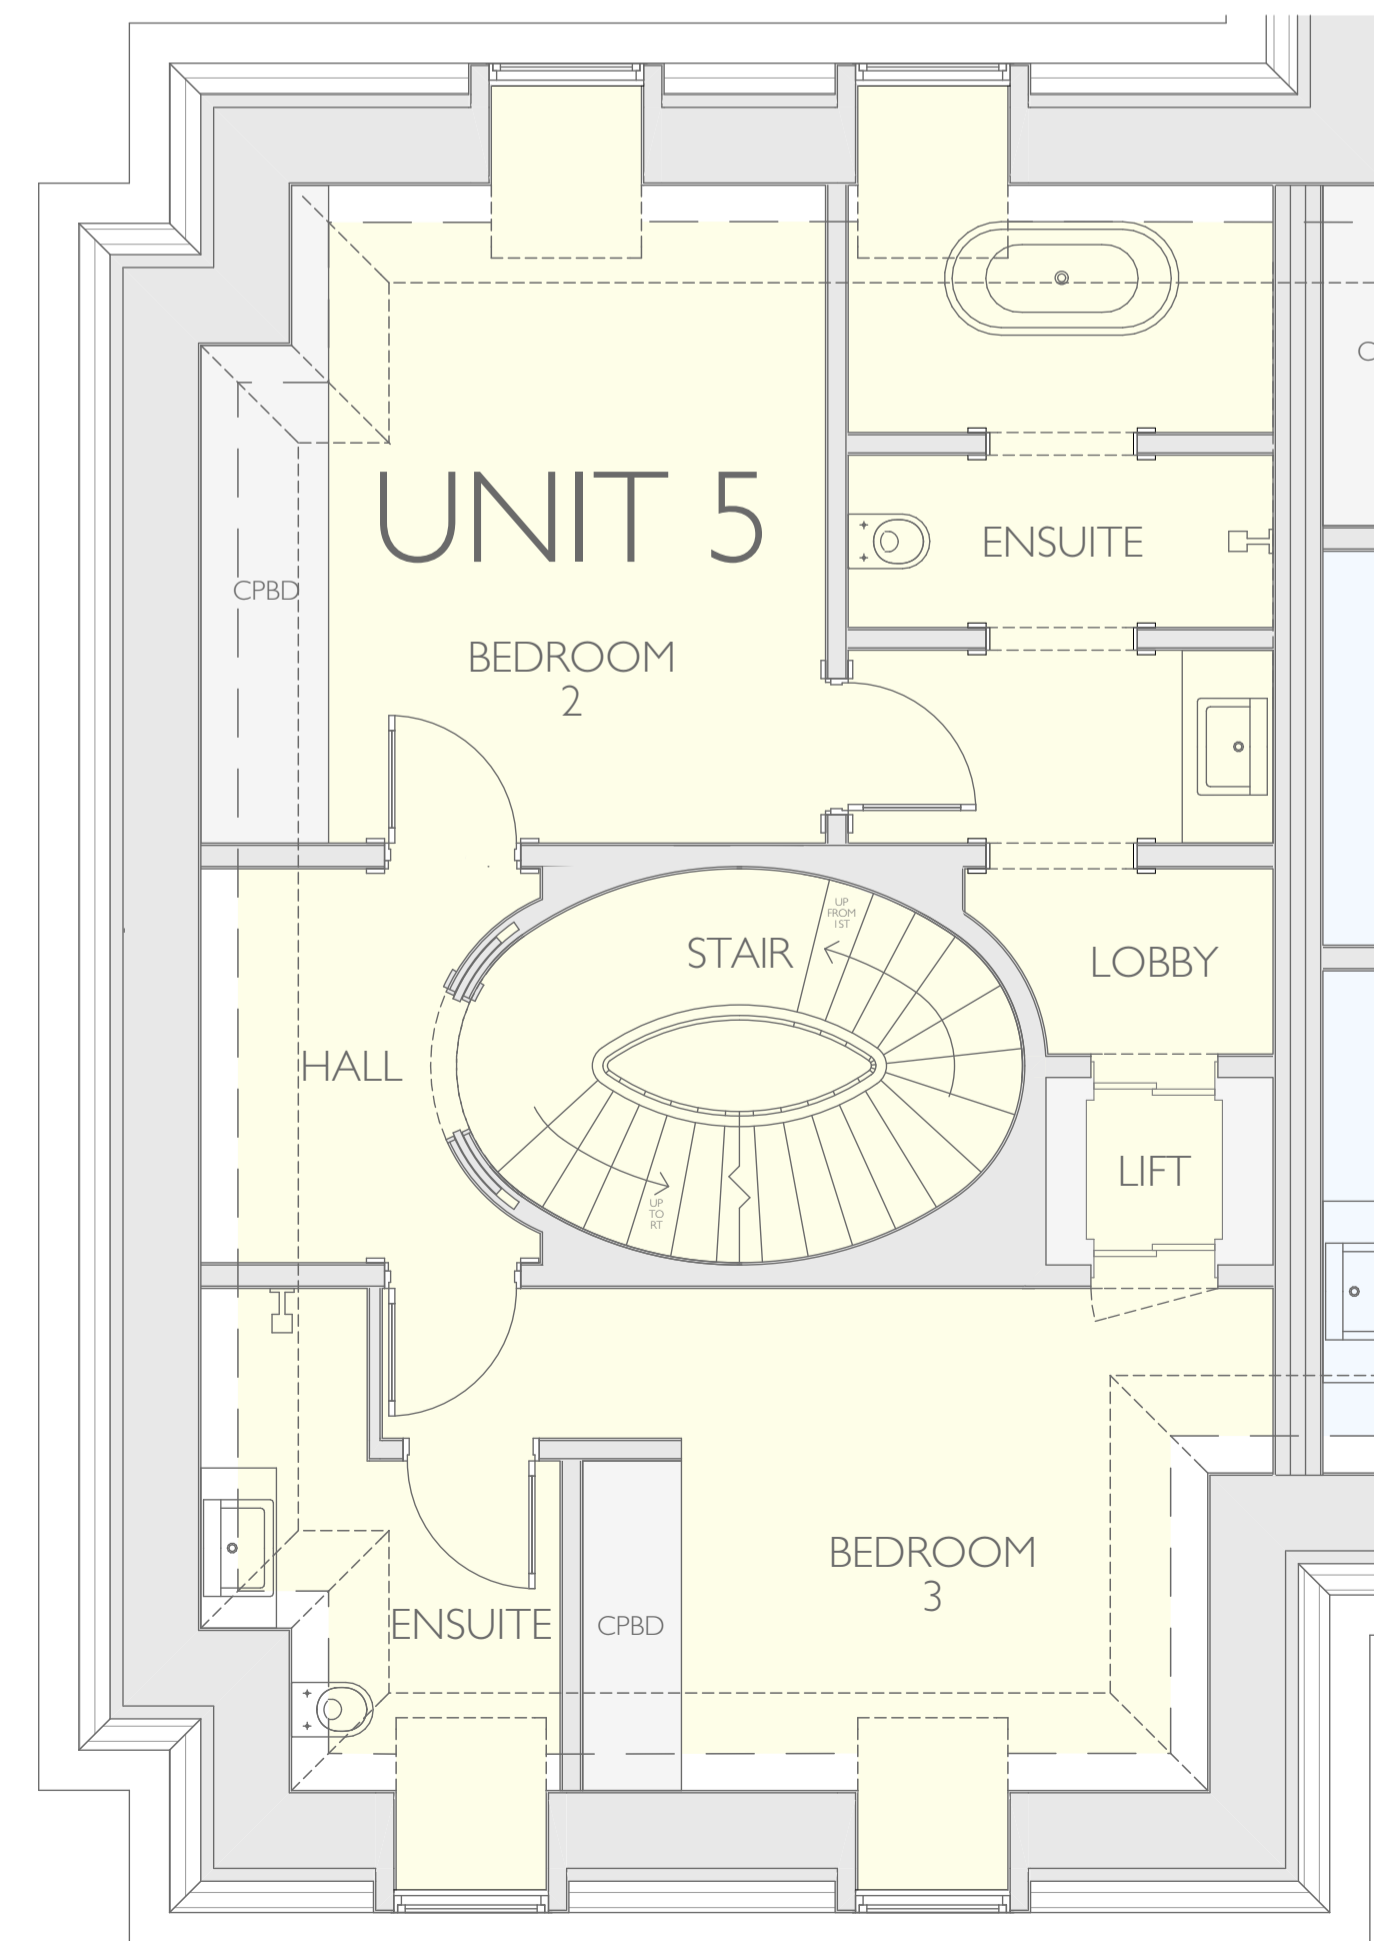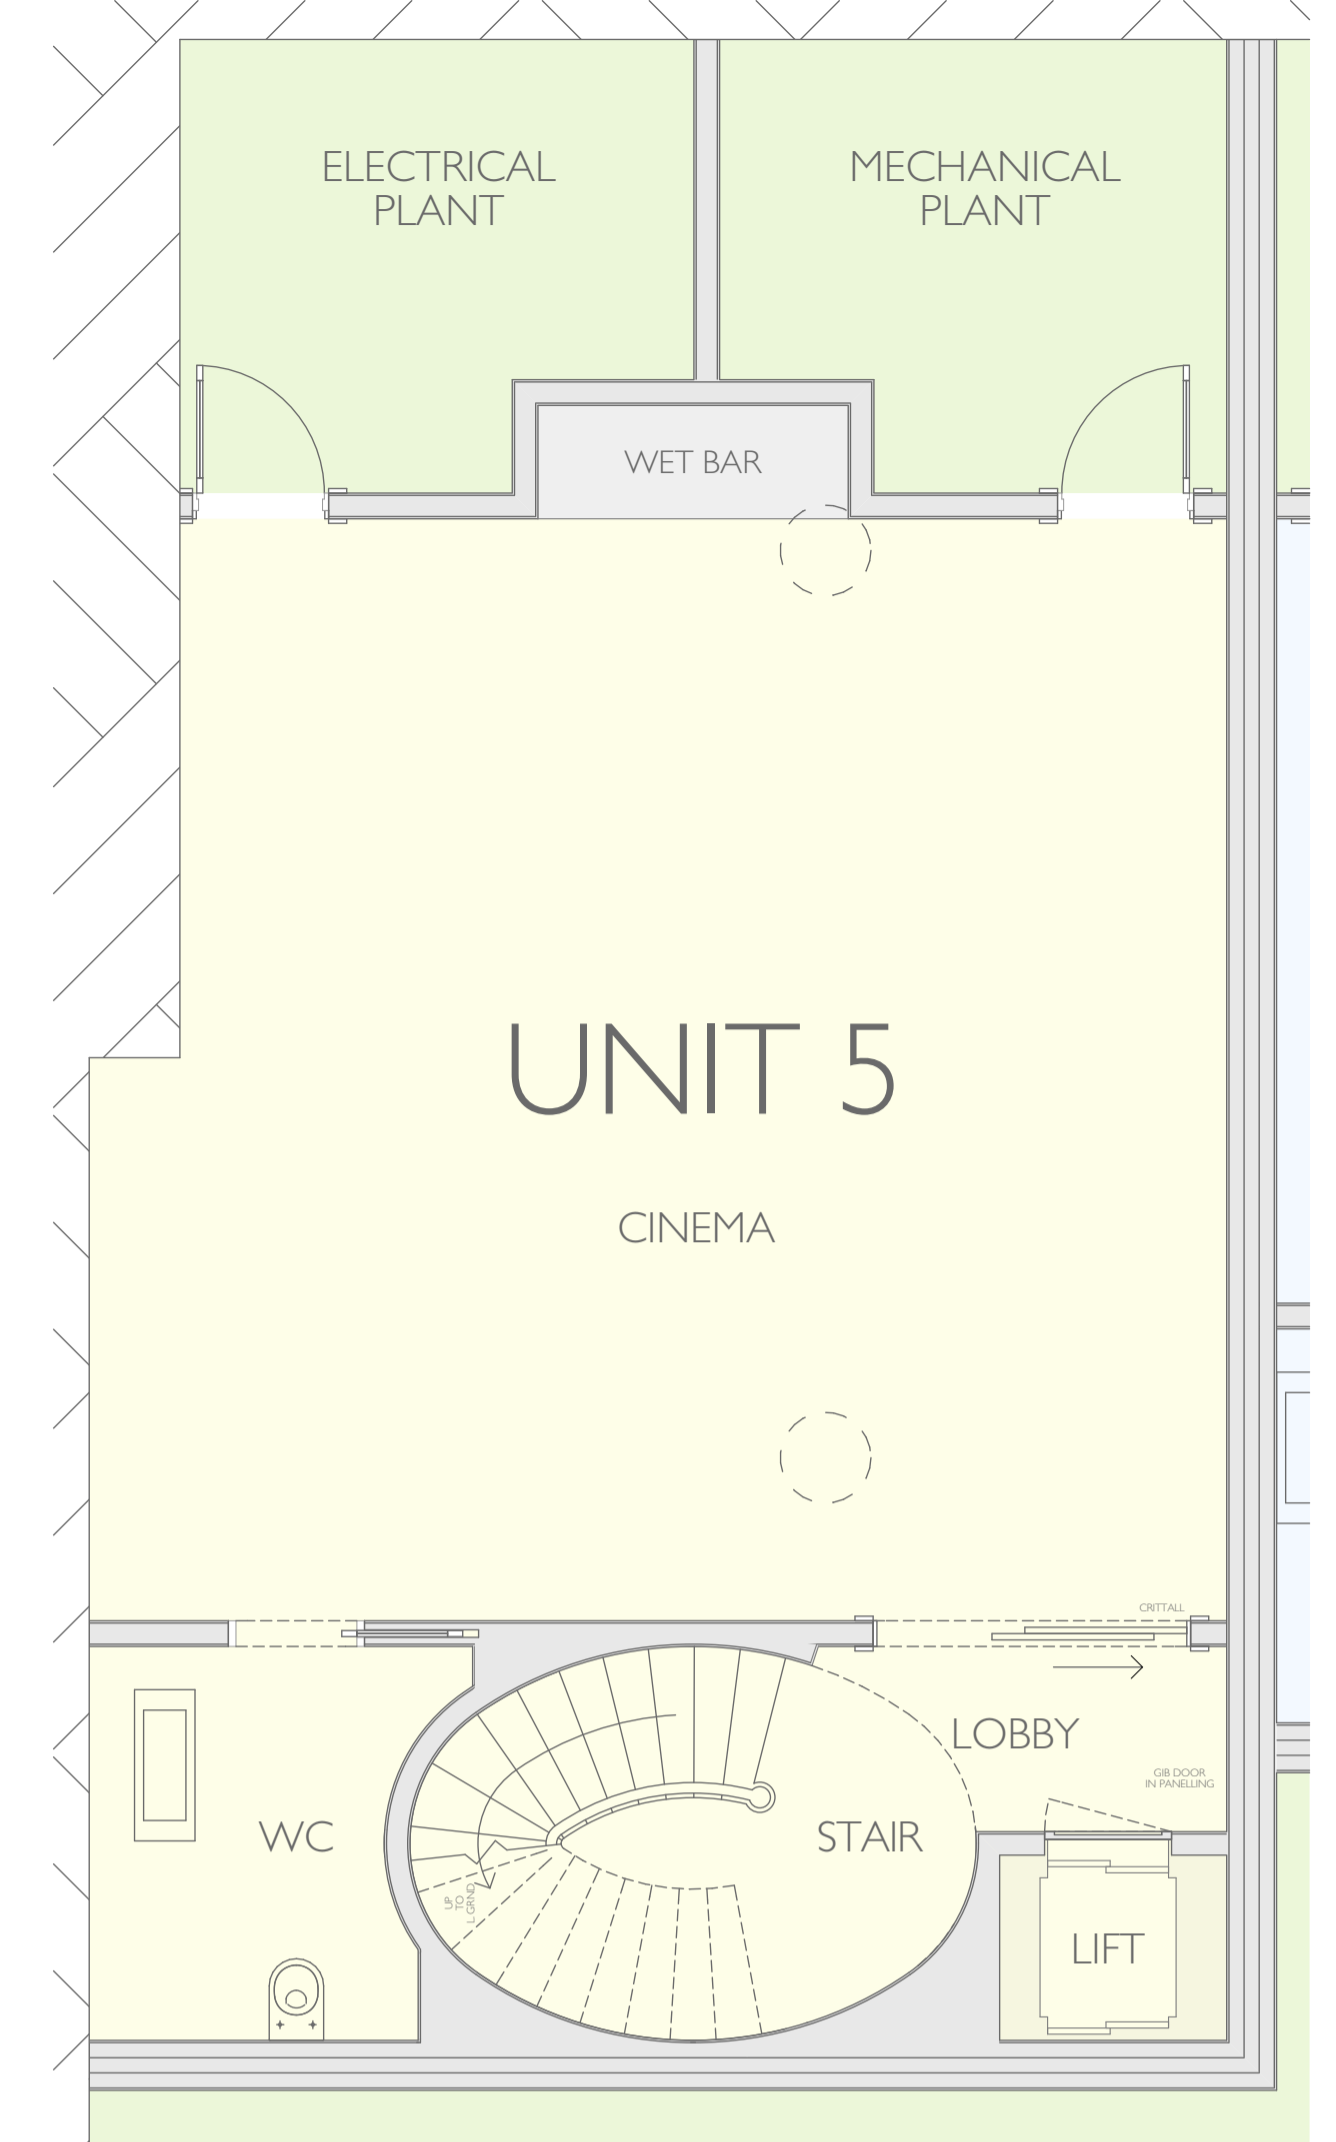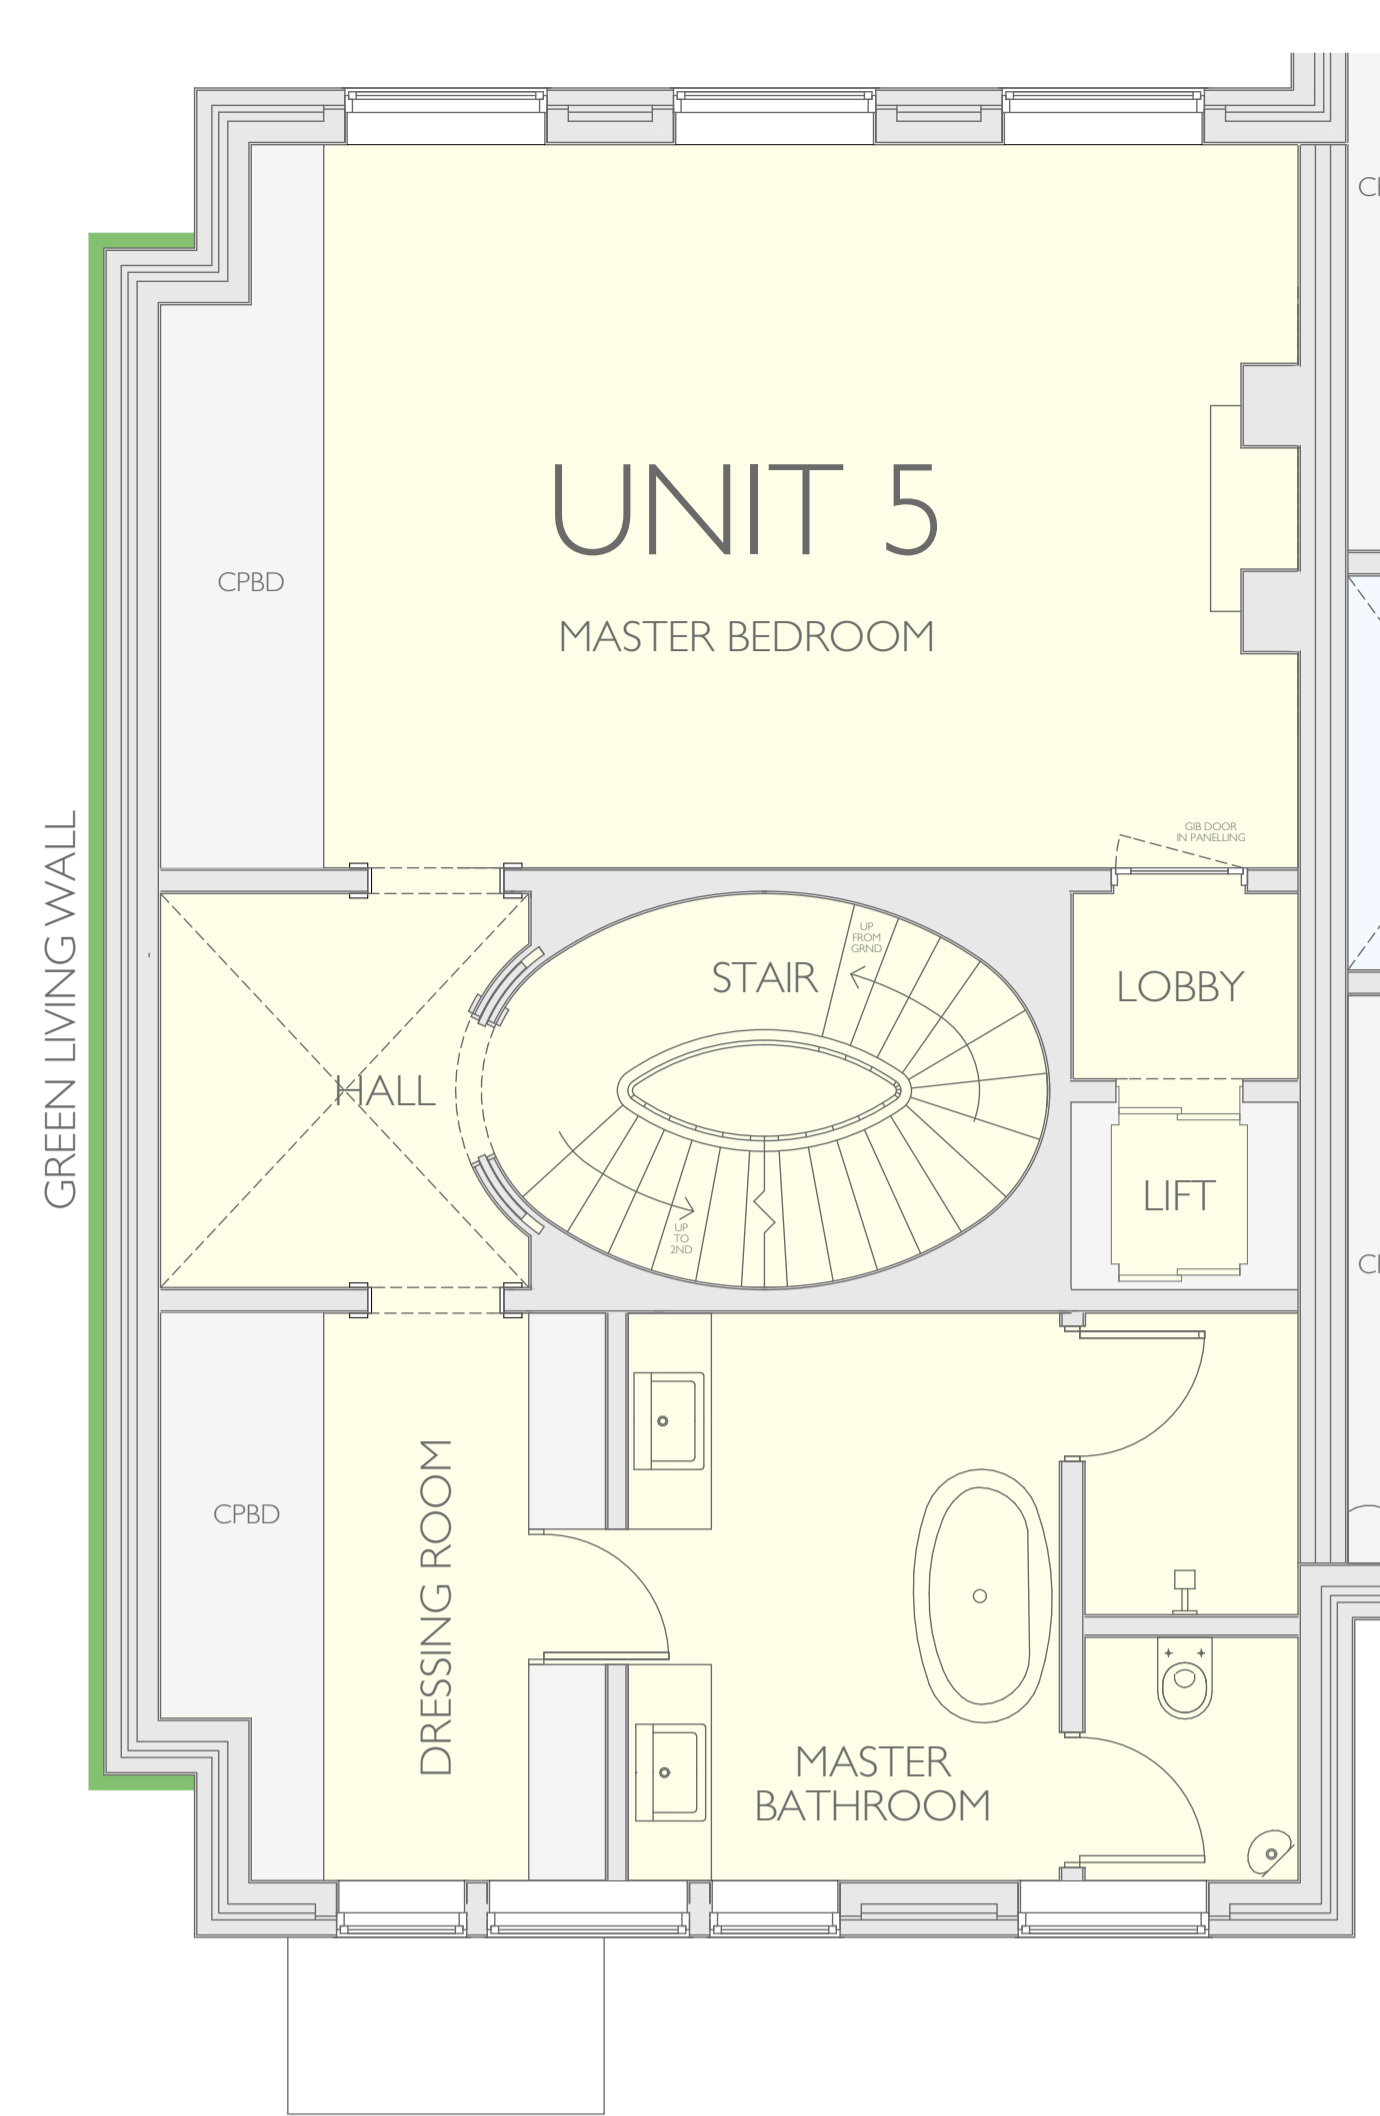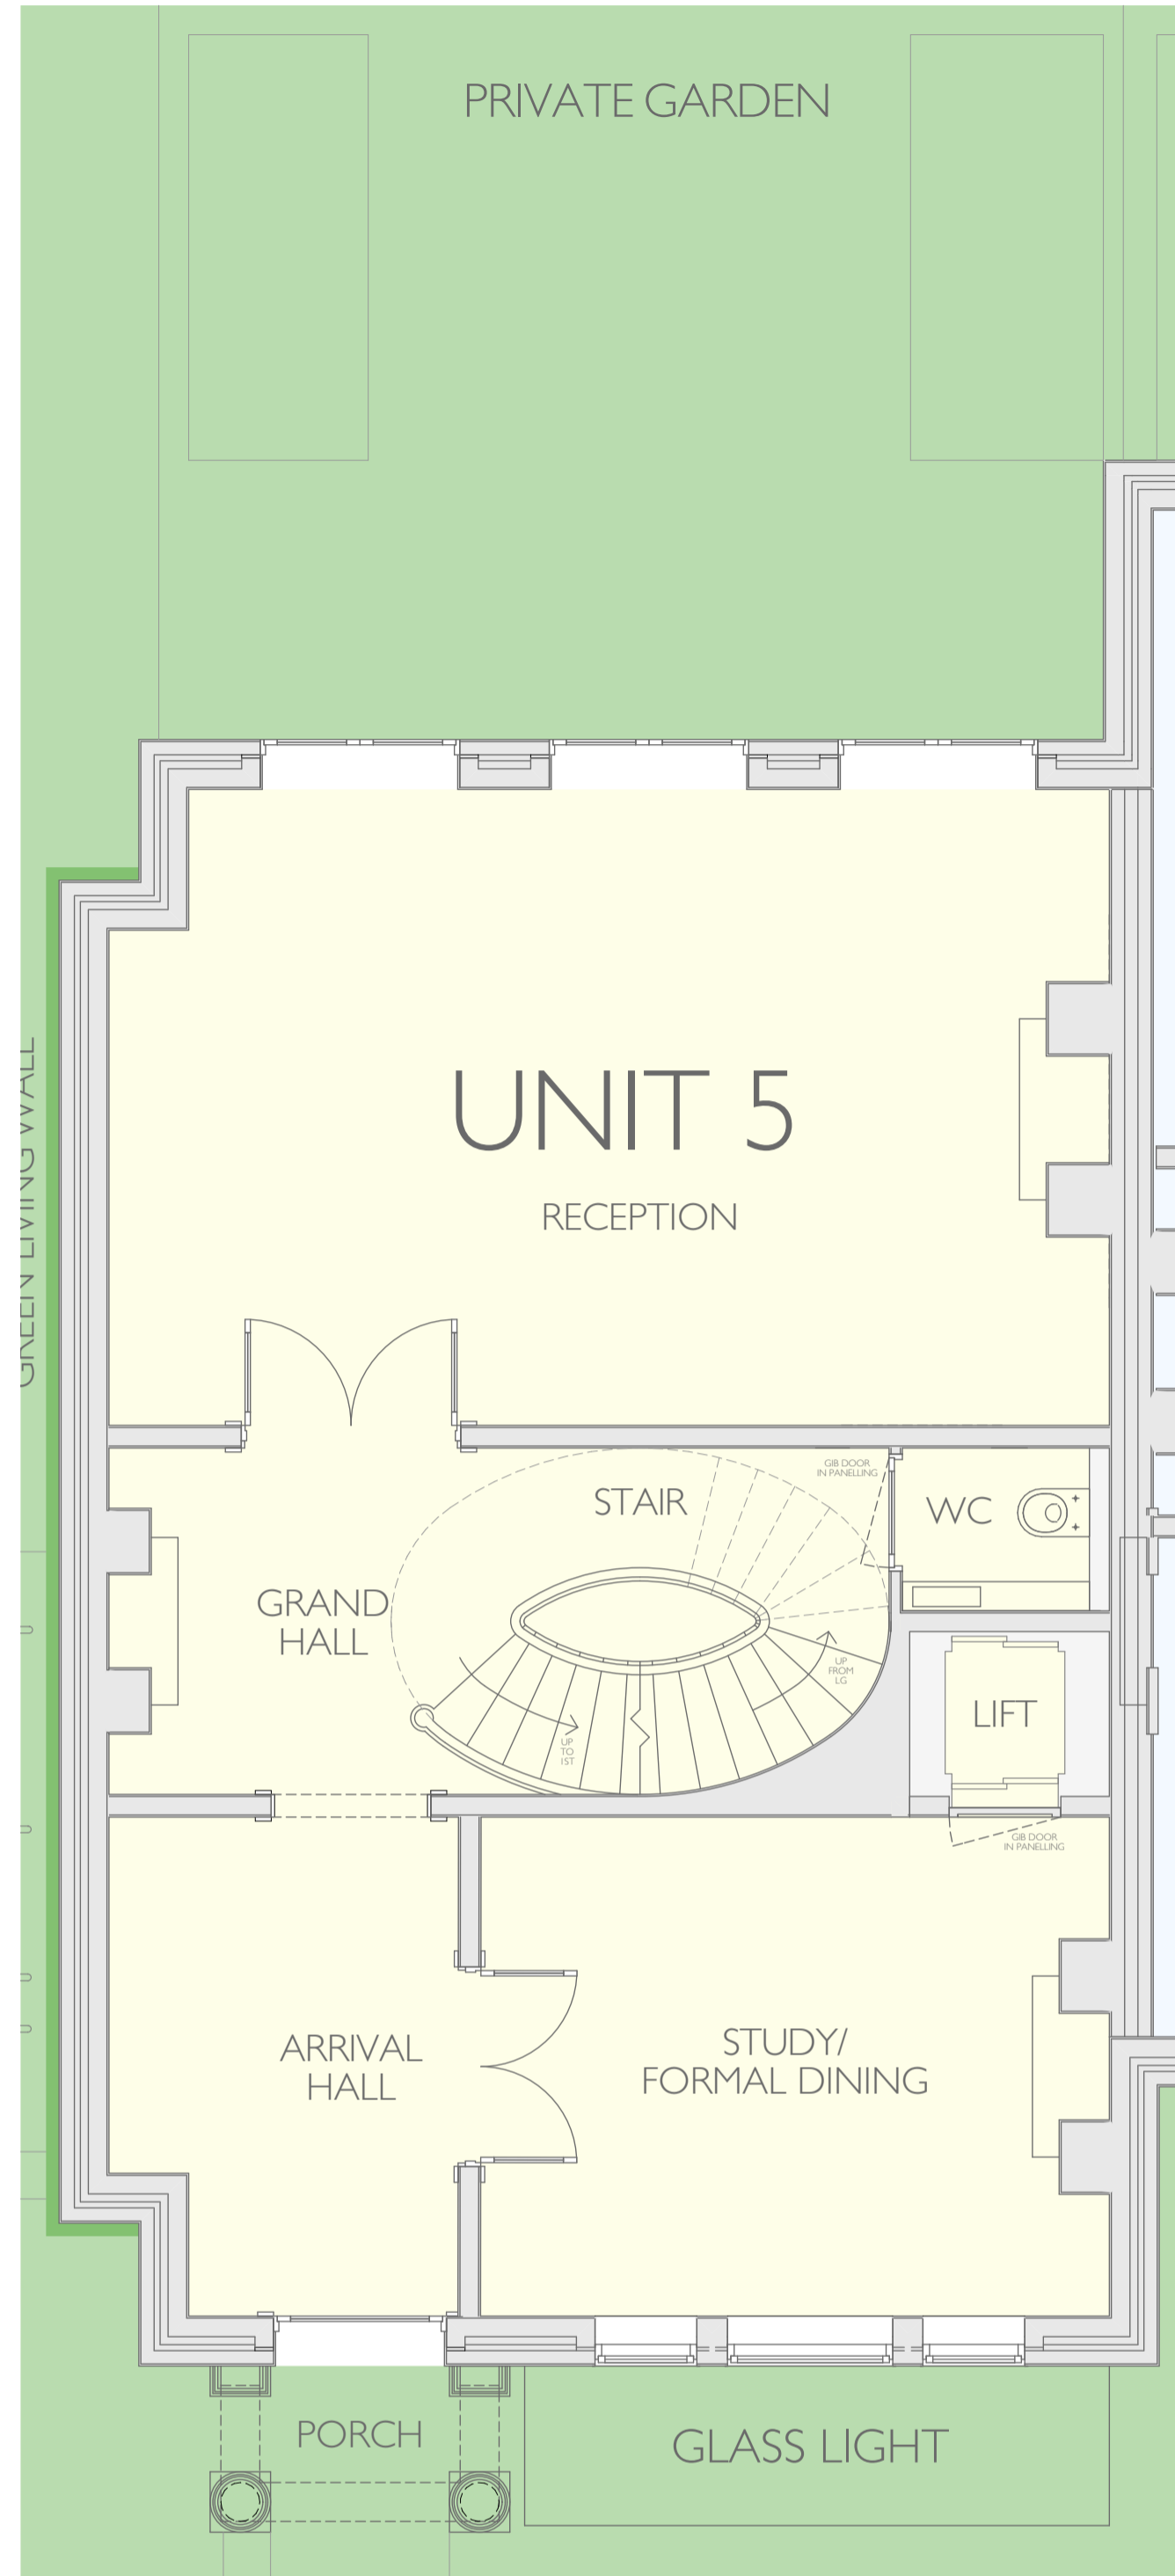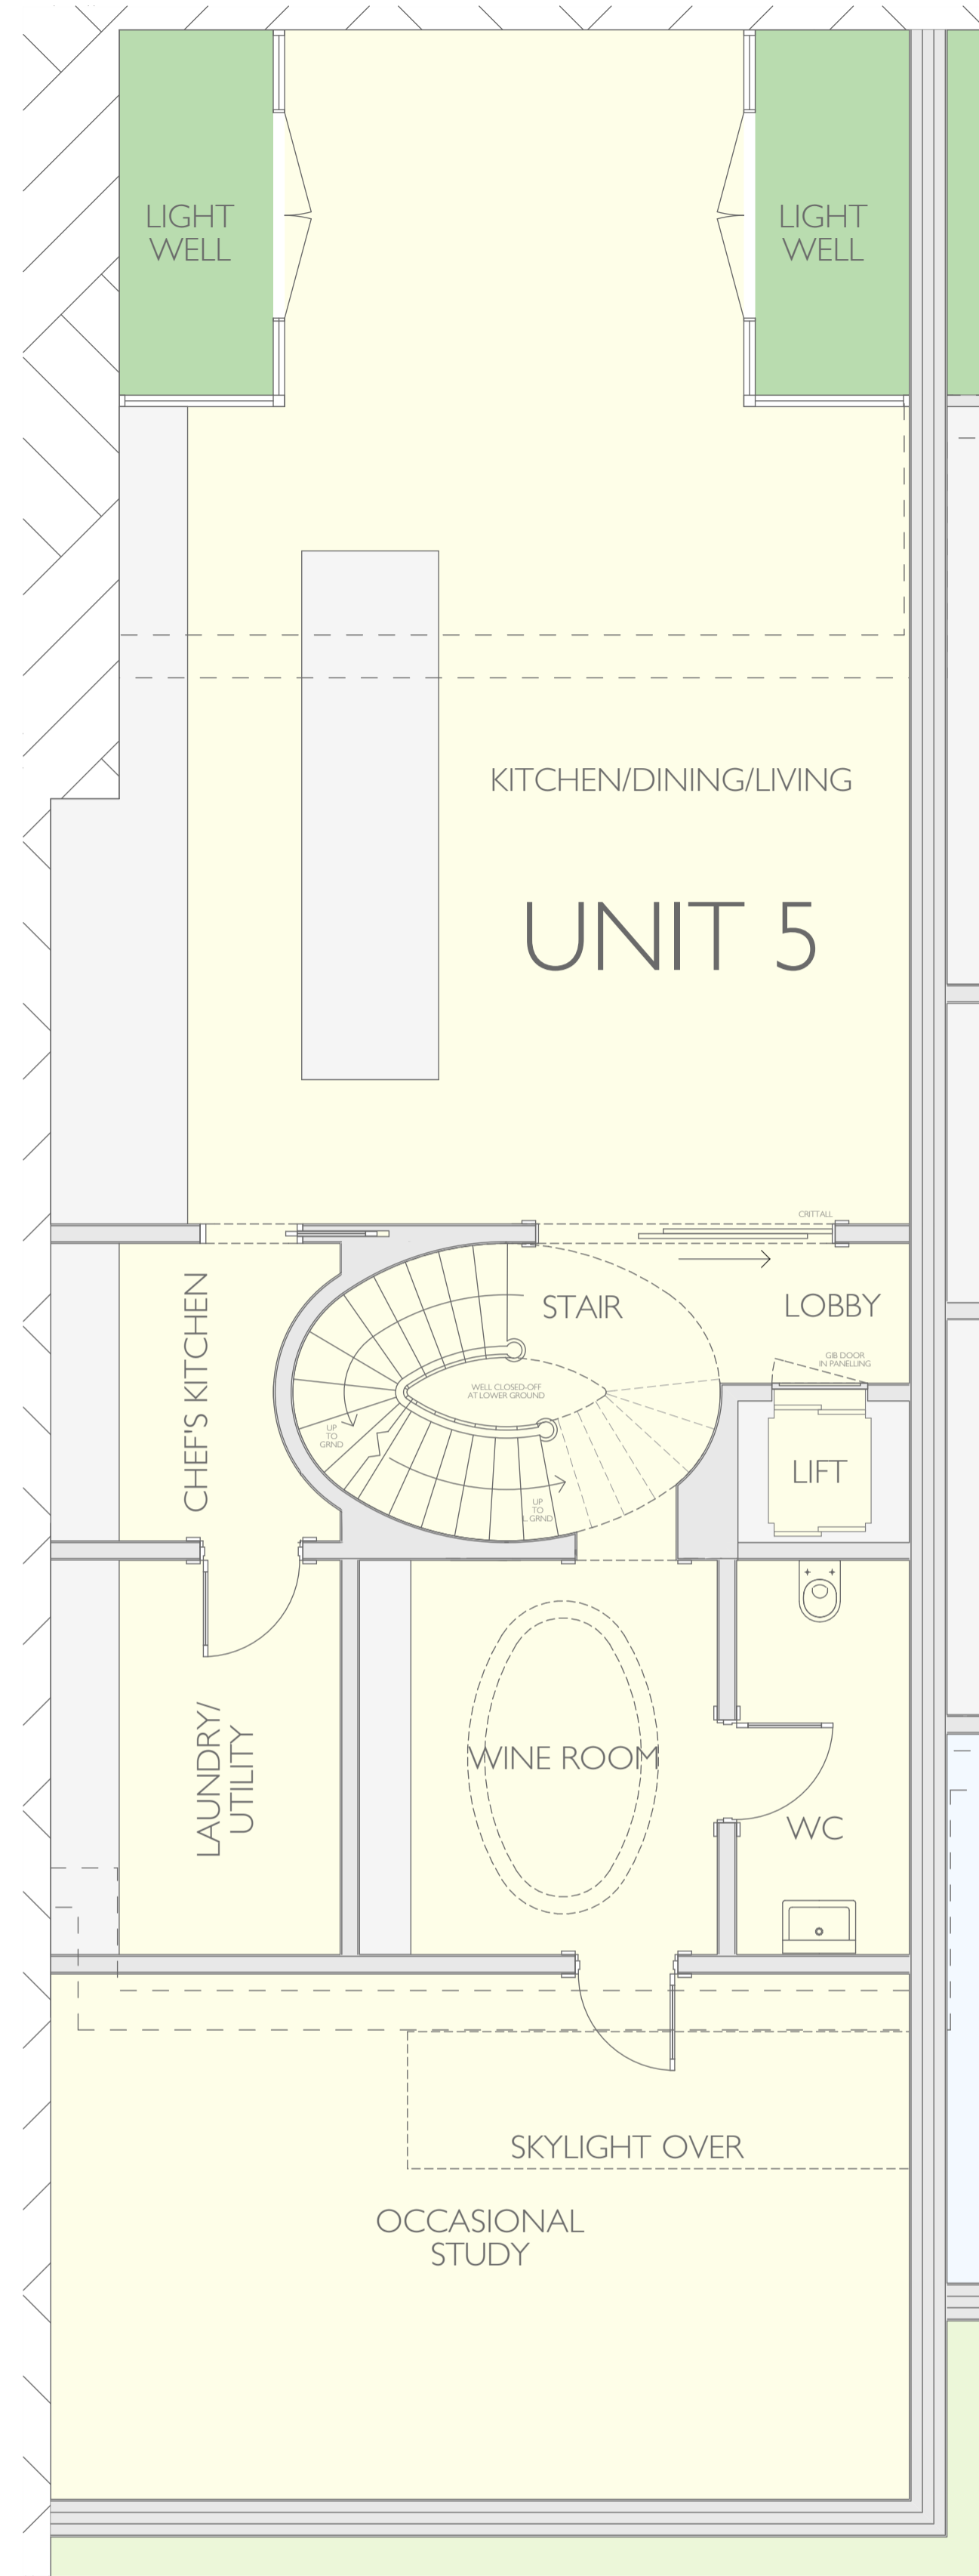

- REV D 19/10/2022 LG ENSUITE MERGED WITH OCCASIONAL STUDY
- REV C 06/10/2022 GUEST/STAFF BEDROOM CHANGED TO OCCASIONAL STUDY
- REV B 04/10/2022 KEY PLAN ADJUSTED TO REFLECT OWNERSHIP
- REV A 26/07/2022 HOUSE ENTRANCES AND FENESTRATION AMENDED

PROJECT:
PROJECT PHOENIX AVENUE GARDENS


TITLE:
TOWN HOUSE 5 PLANS

Date: APRIL 2022
Scale: 1:50 @ A1 Drawn: SDK


DRAWING NUMBER: 208-324D

DOMVS LONDON


WWW.DOMVSLONDON.COM

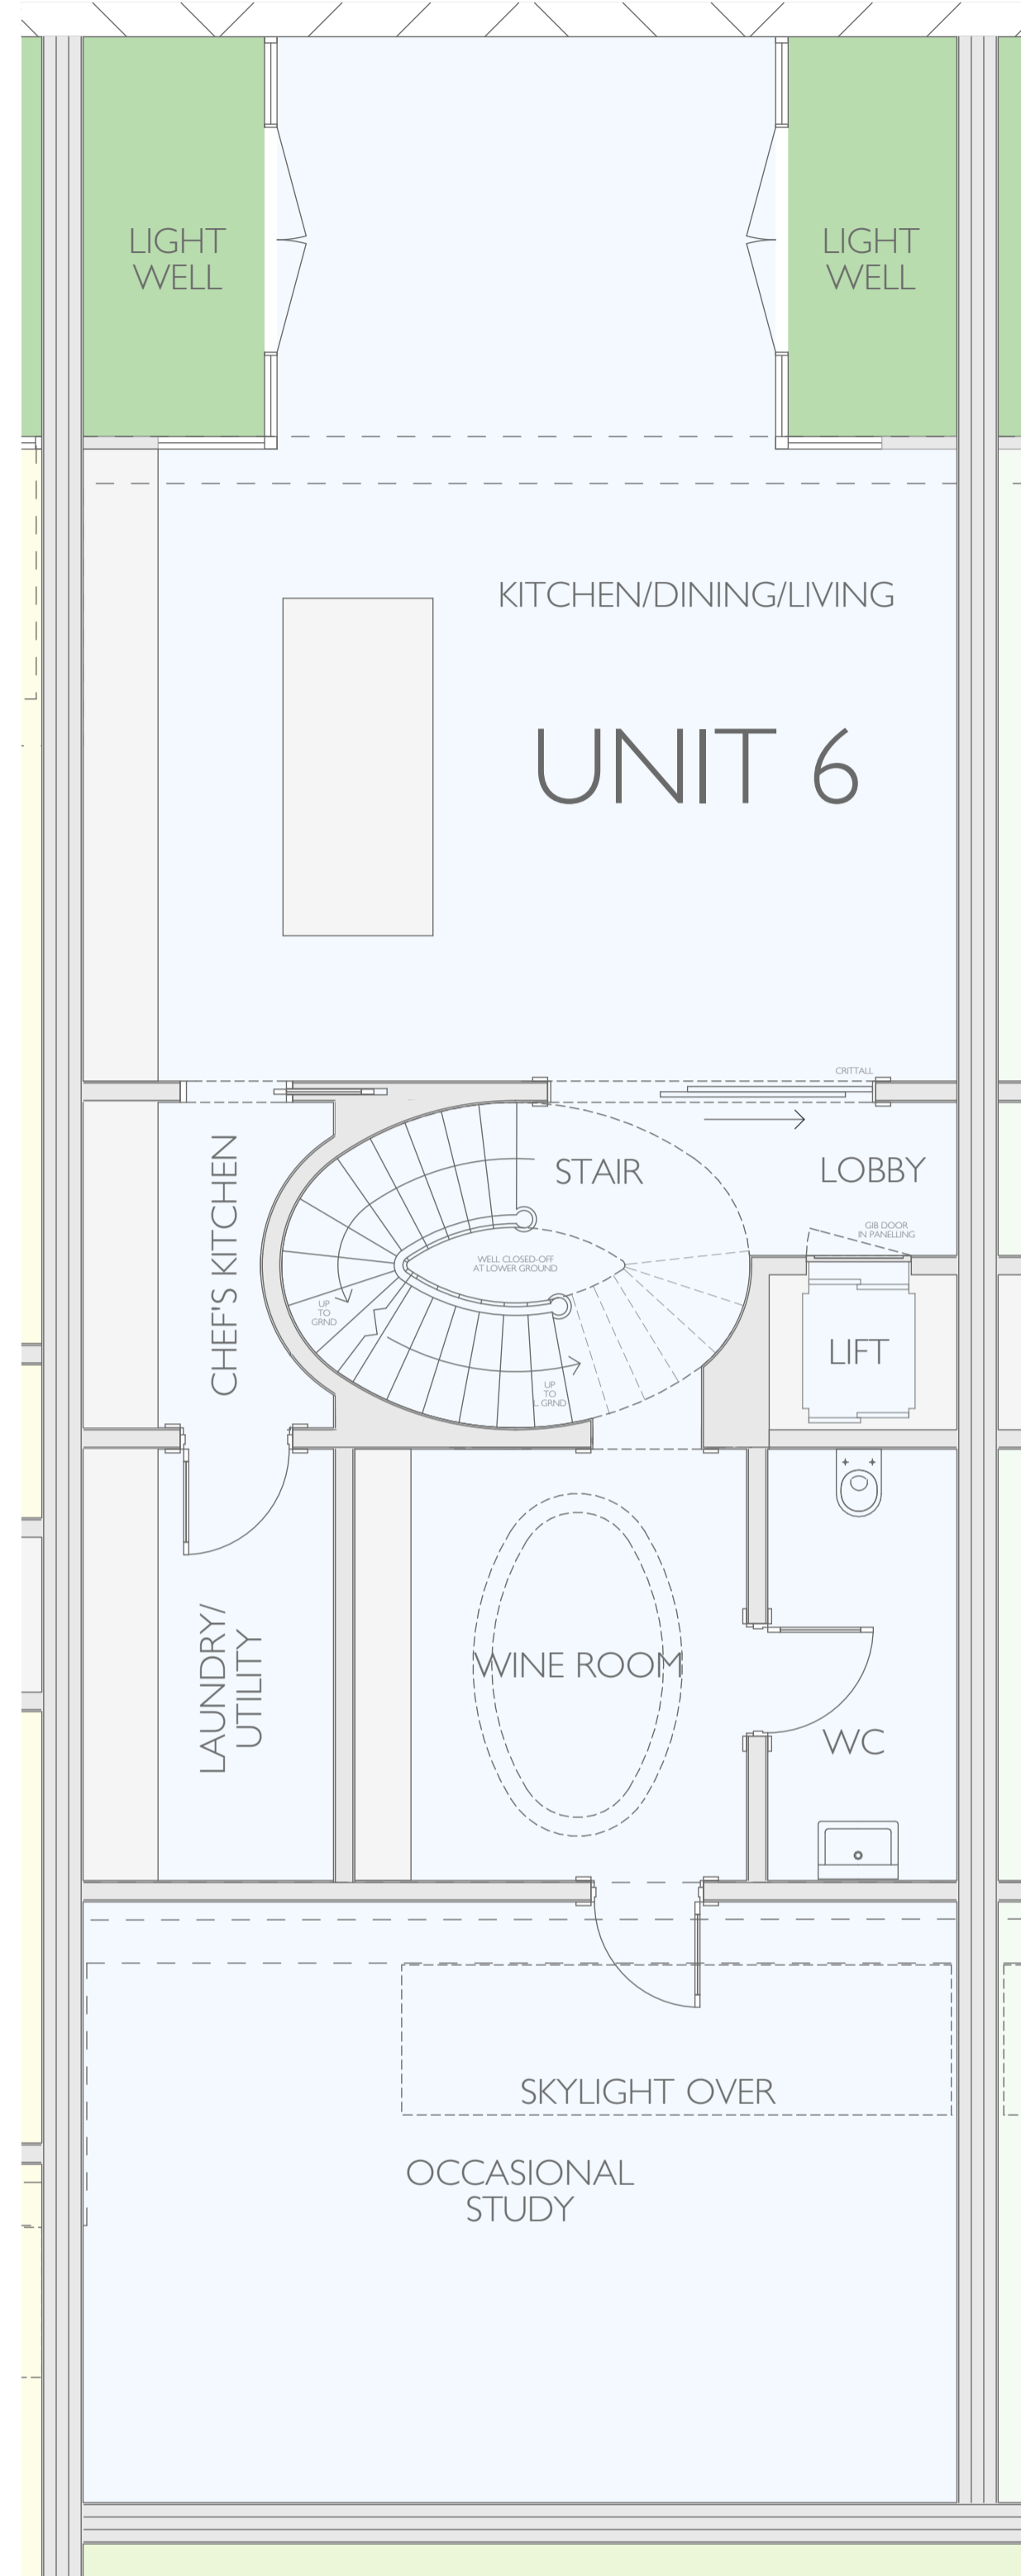

LOWER
GROUND
FLOOR
PLAN
1:50

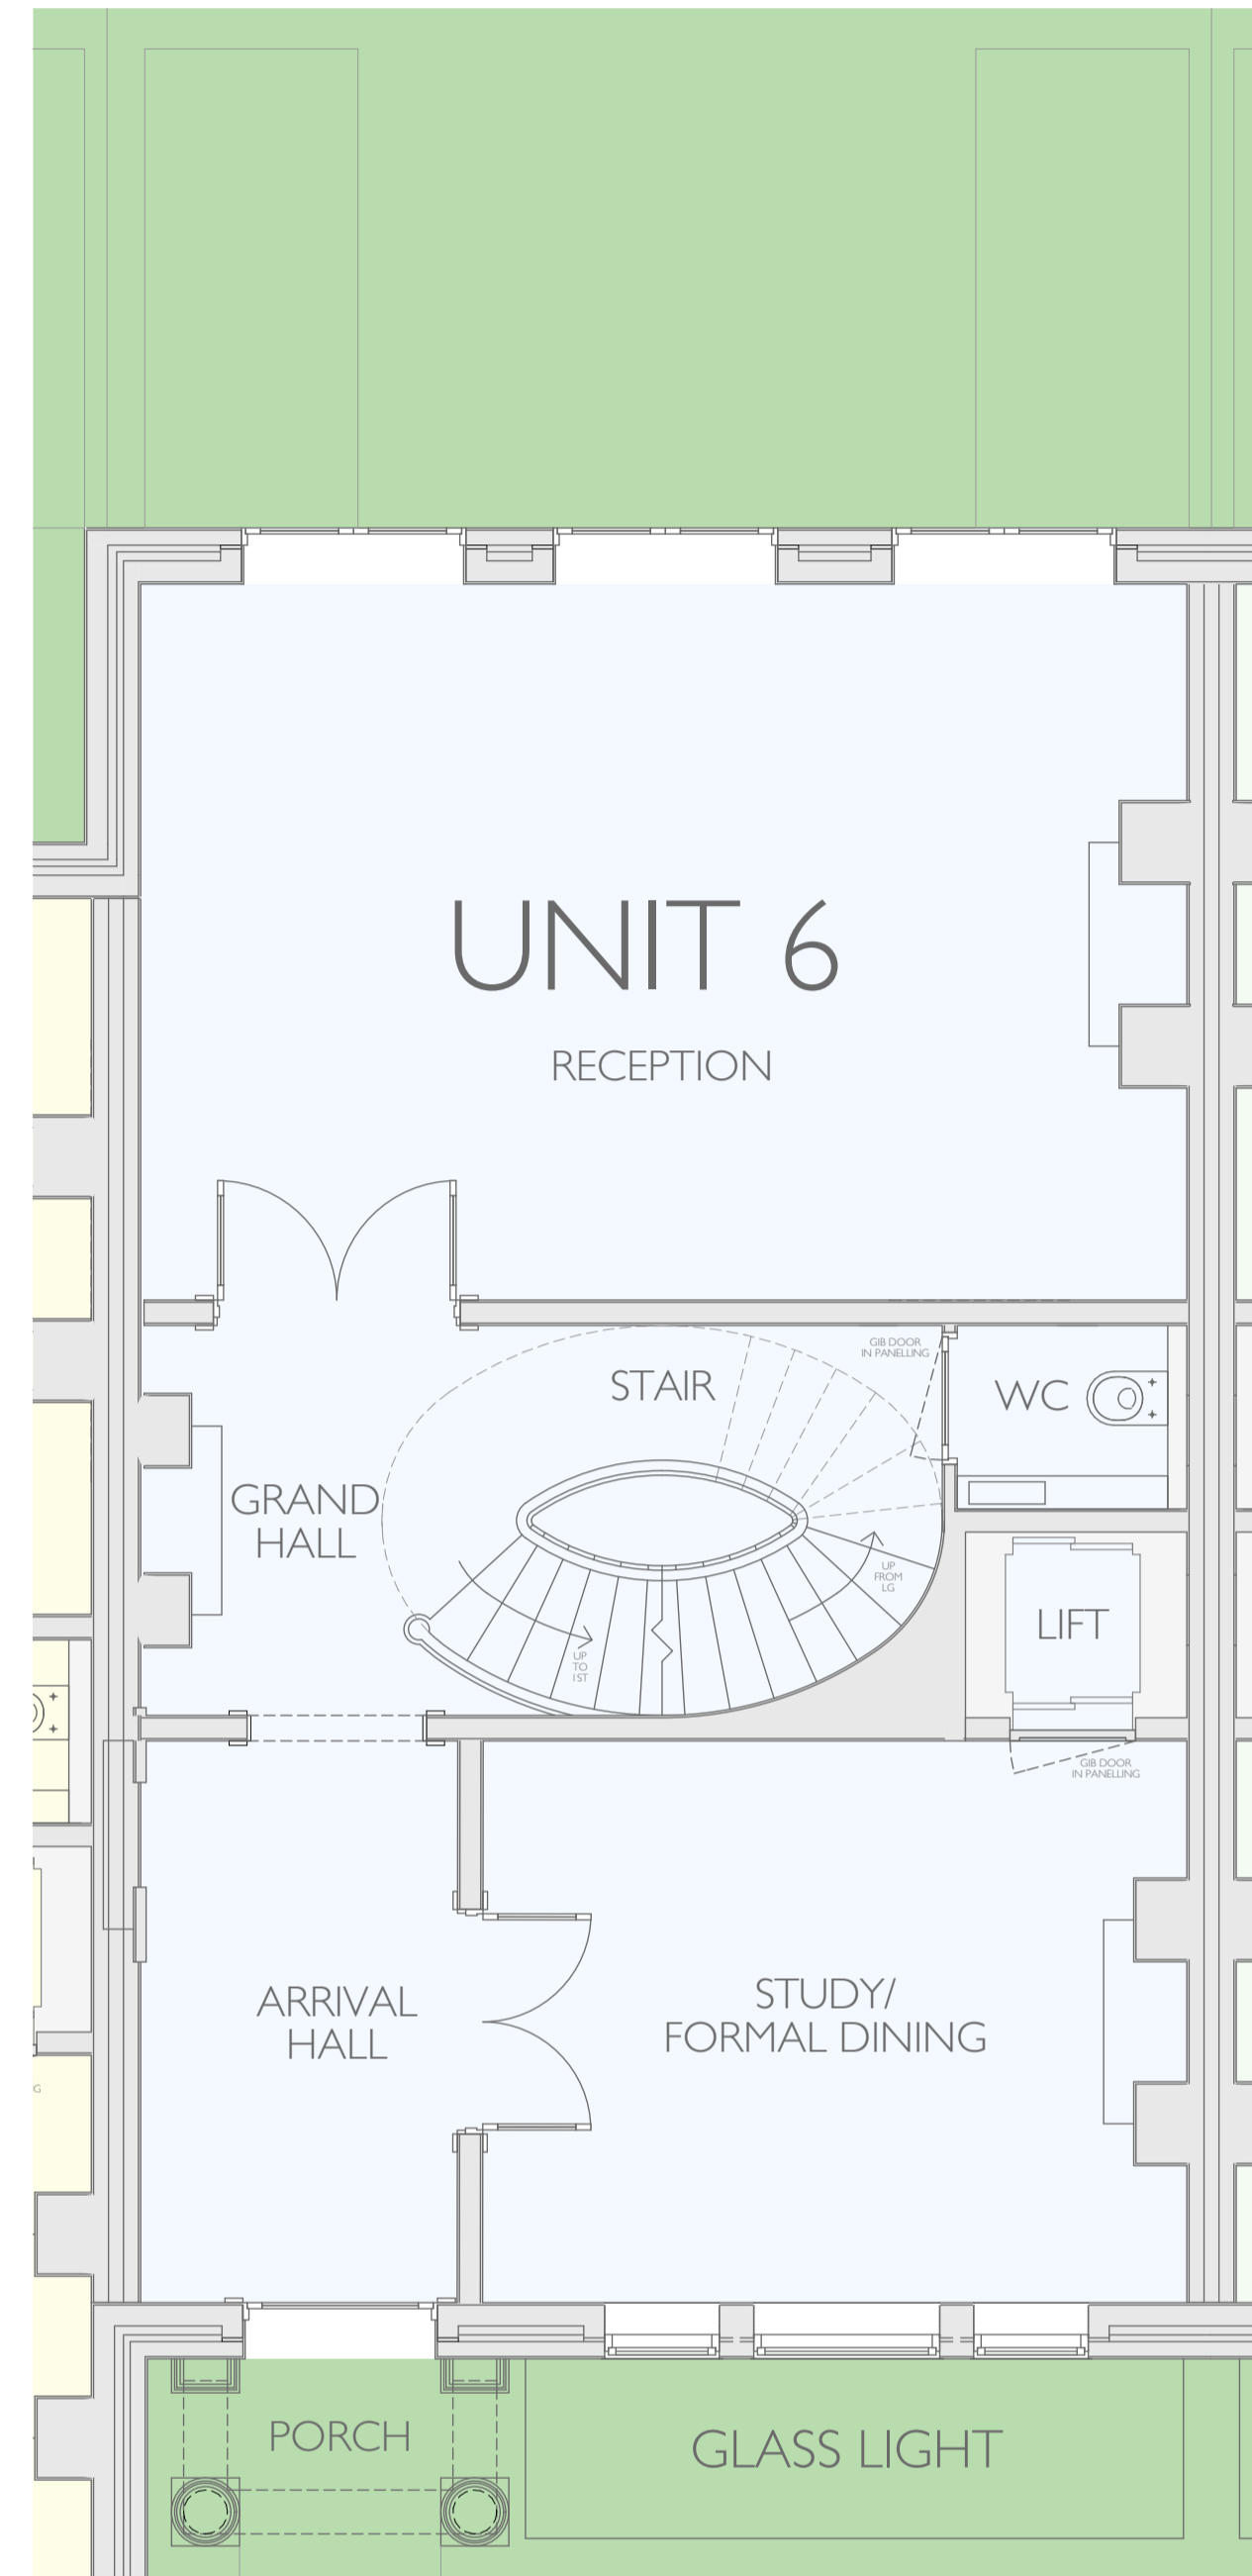


GROUND FLOOR PLAN FLOOR 1:50

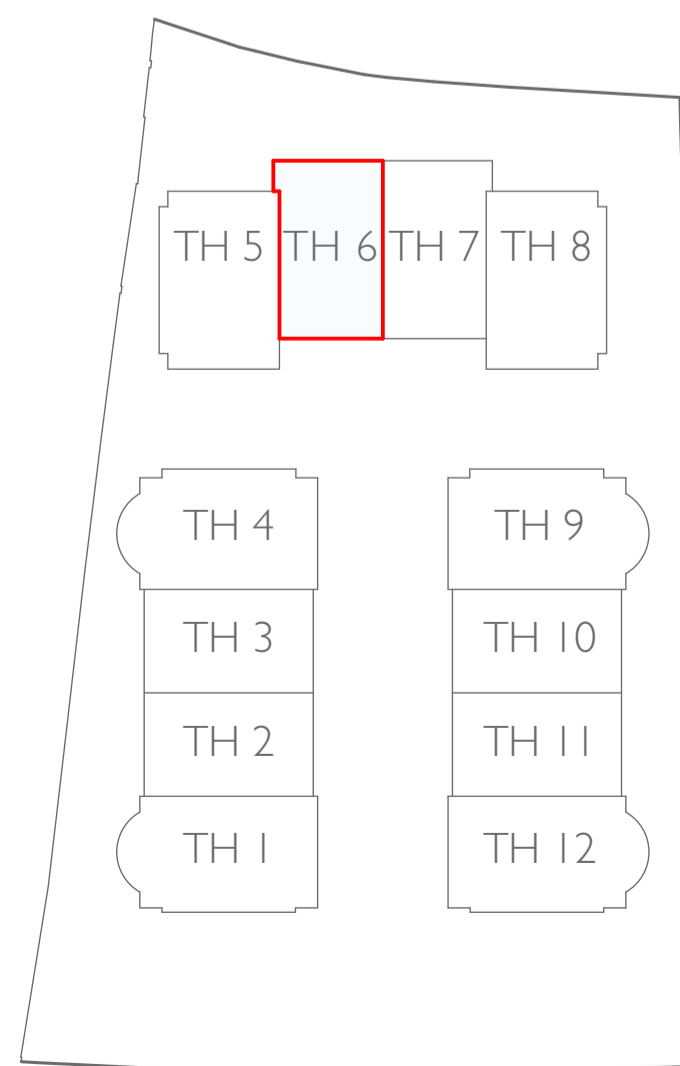


KEY




0 5M

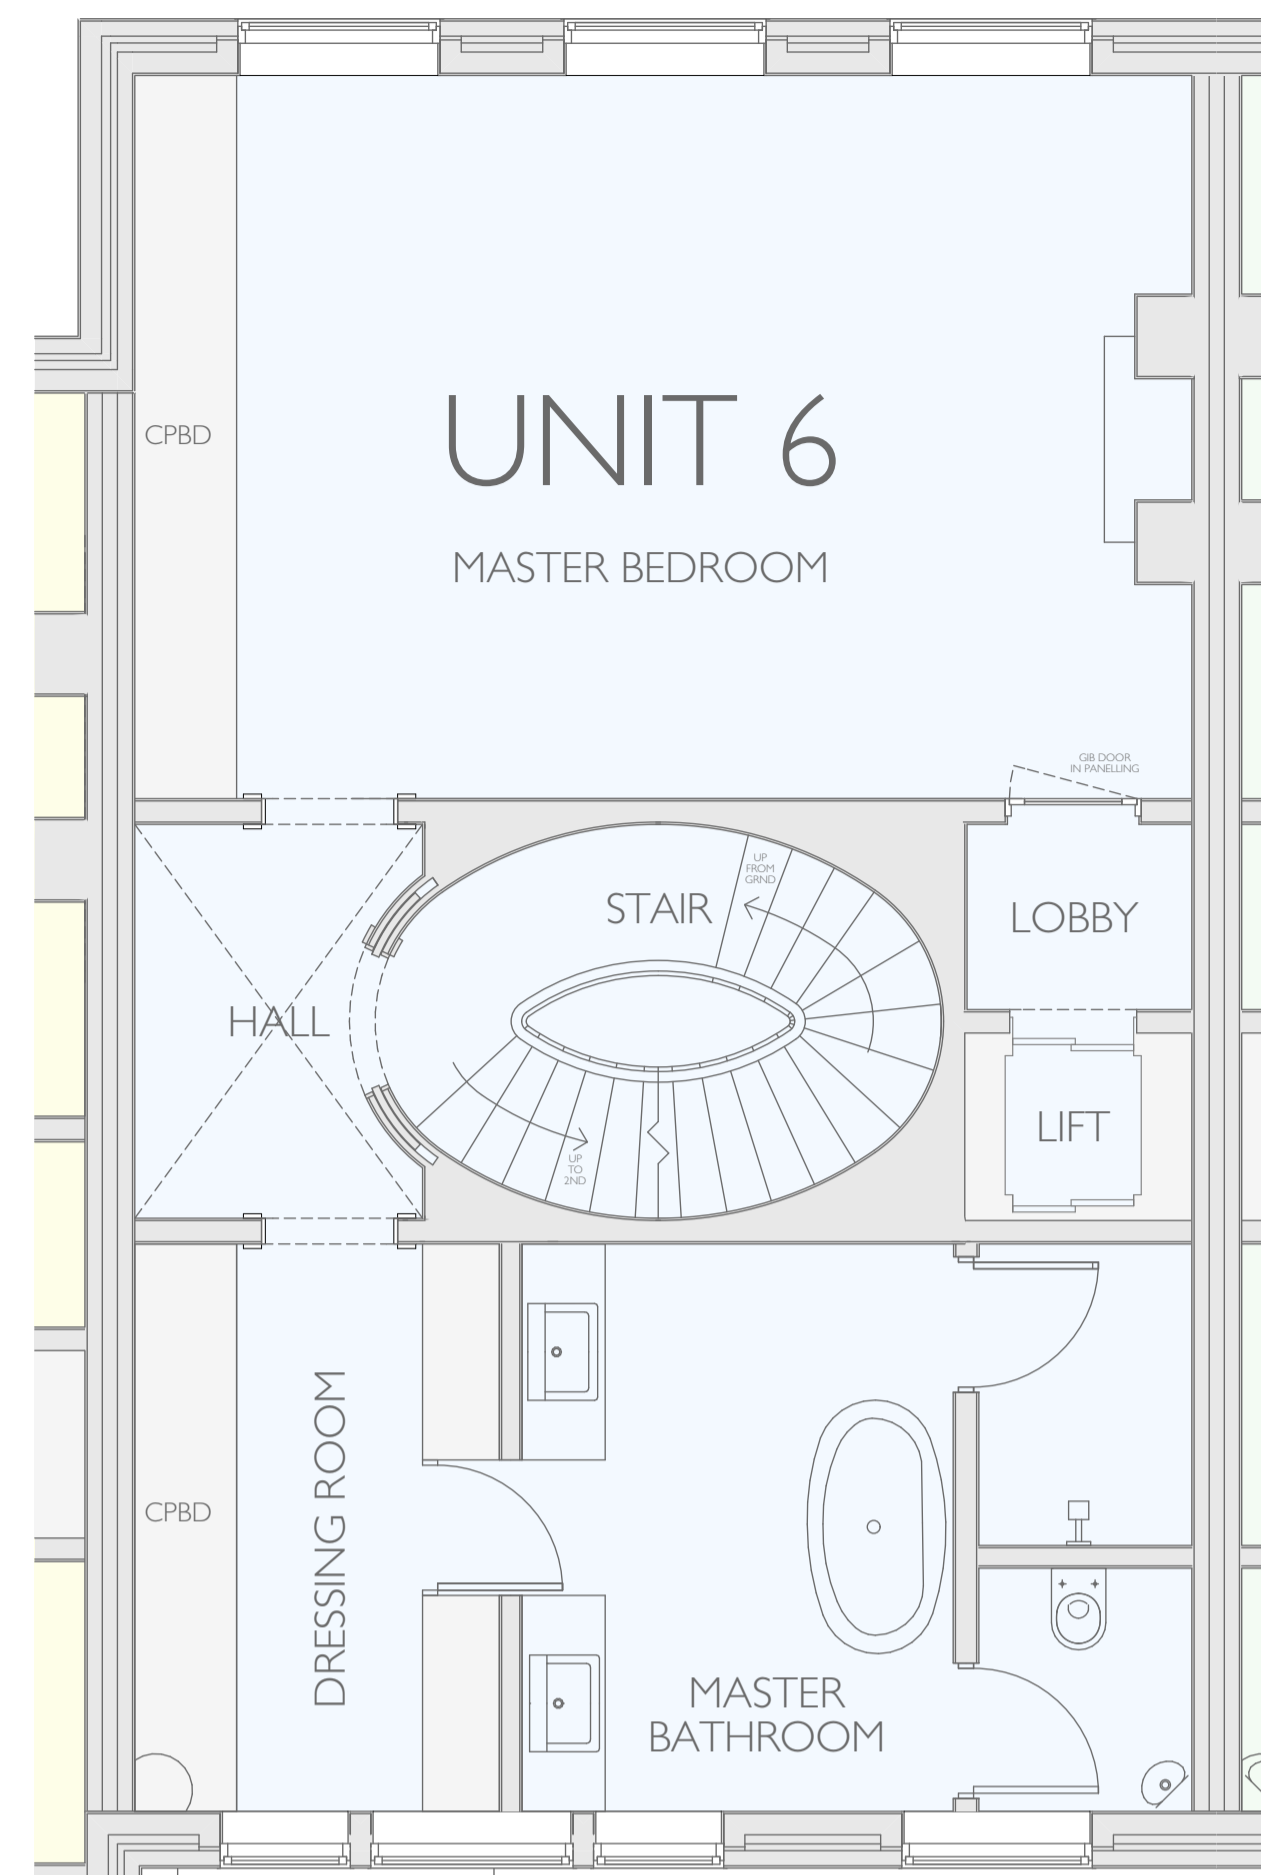

FIRST FLOOR PLAN 1:50

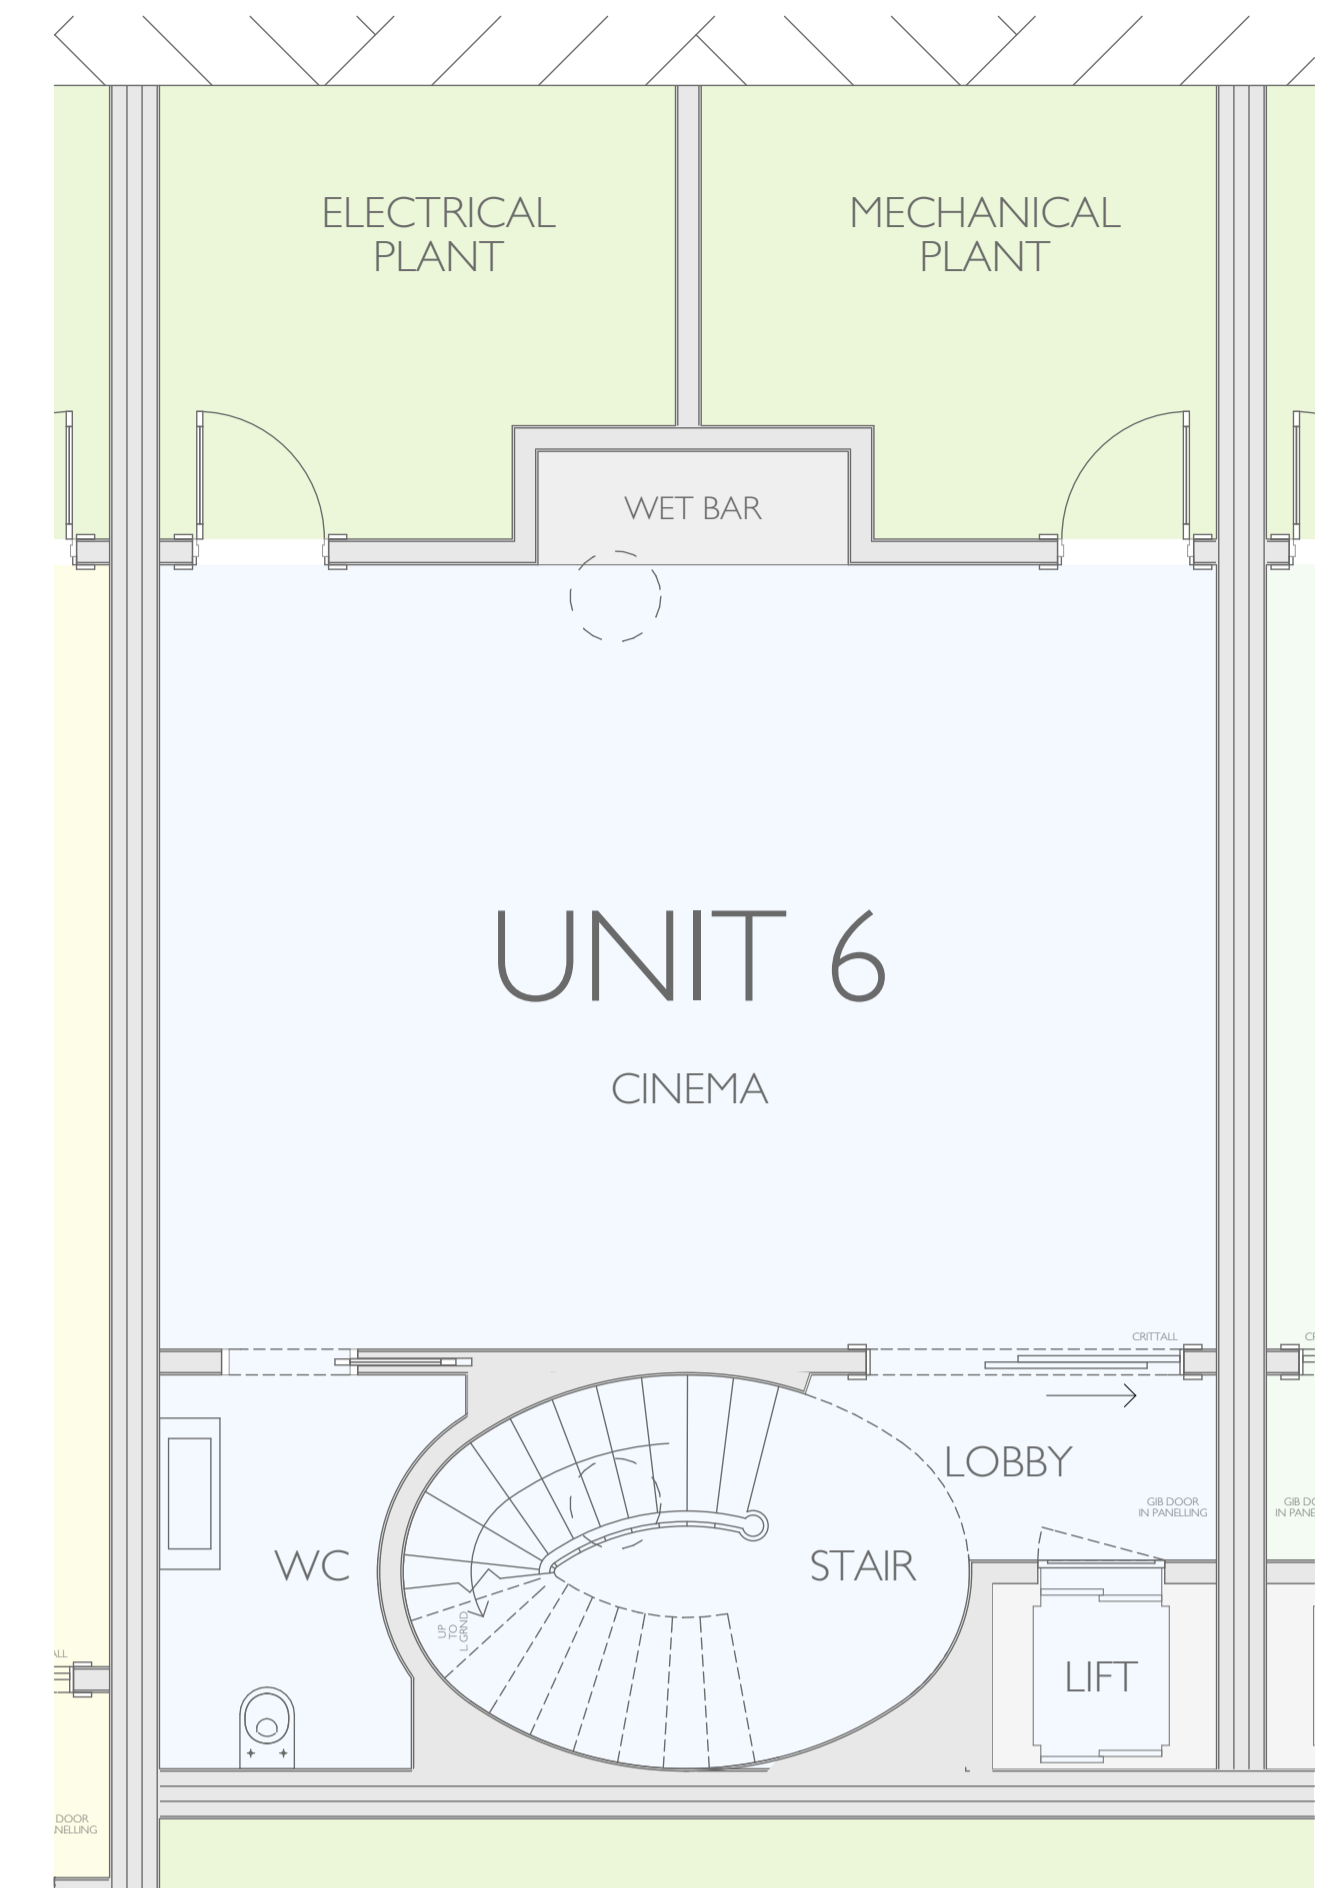

BASEMENT PLAN 1:50

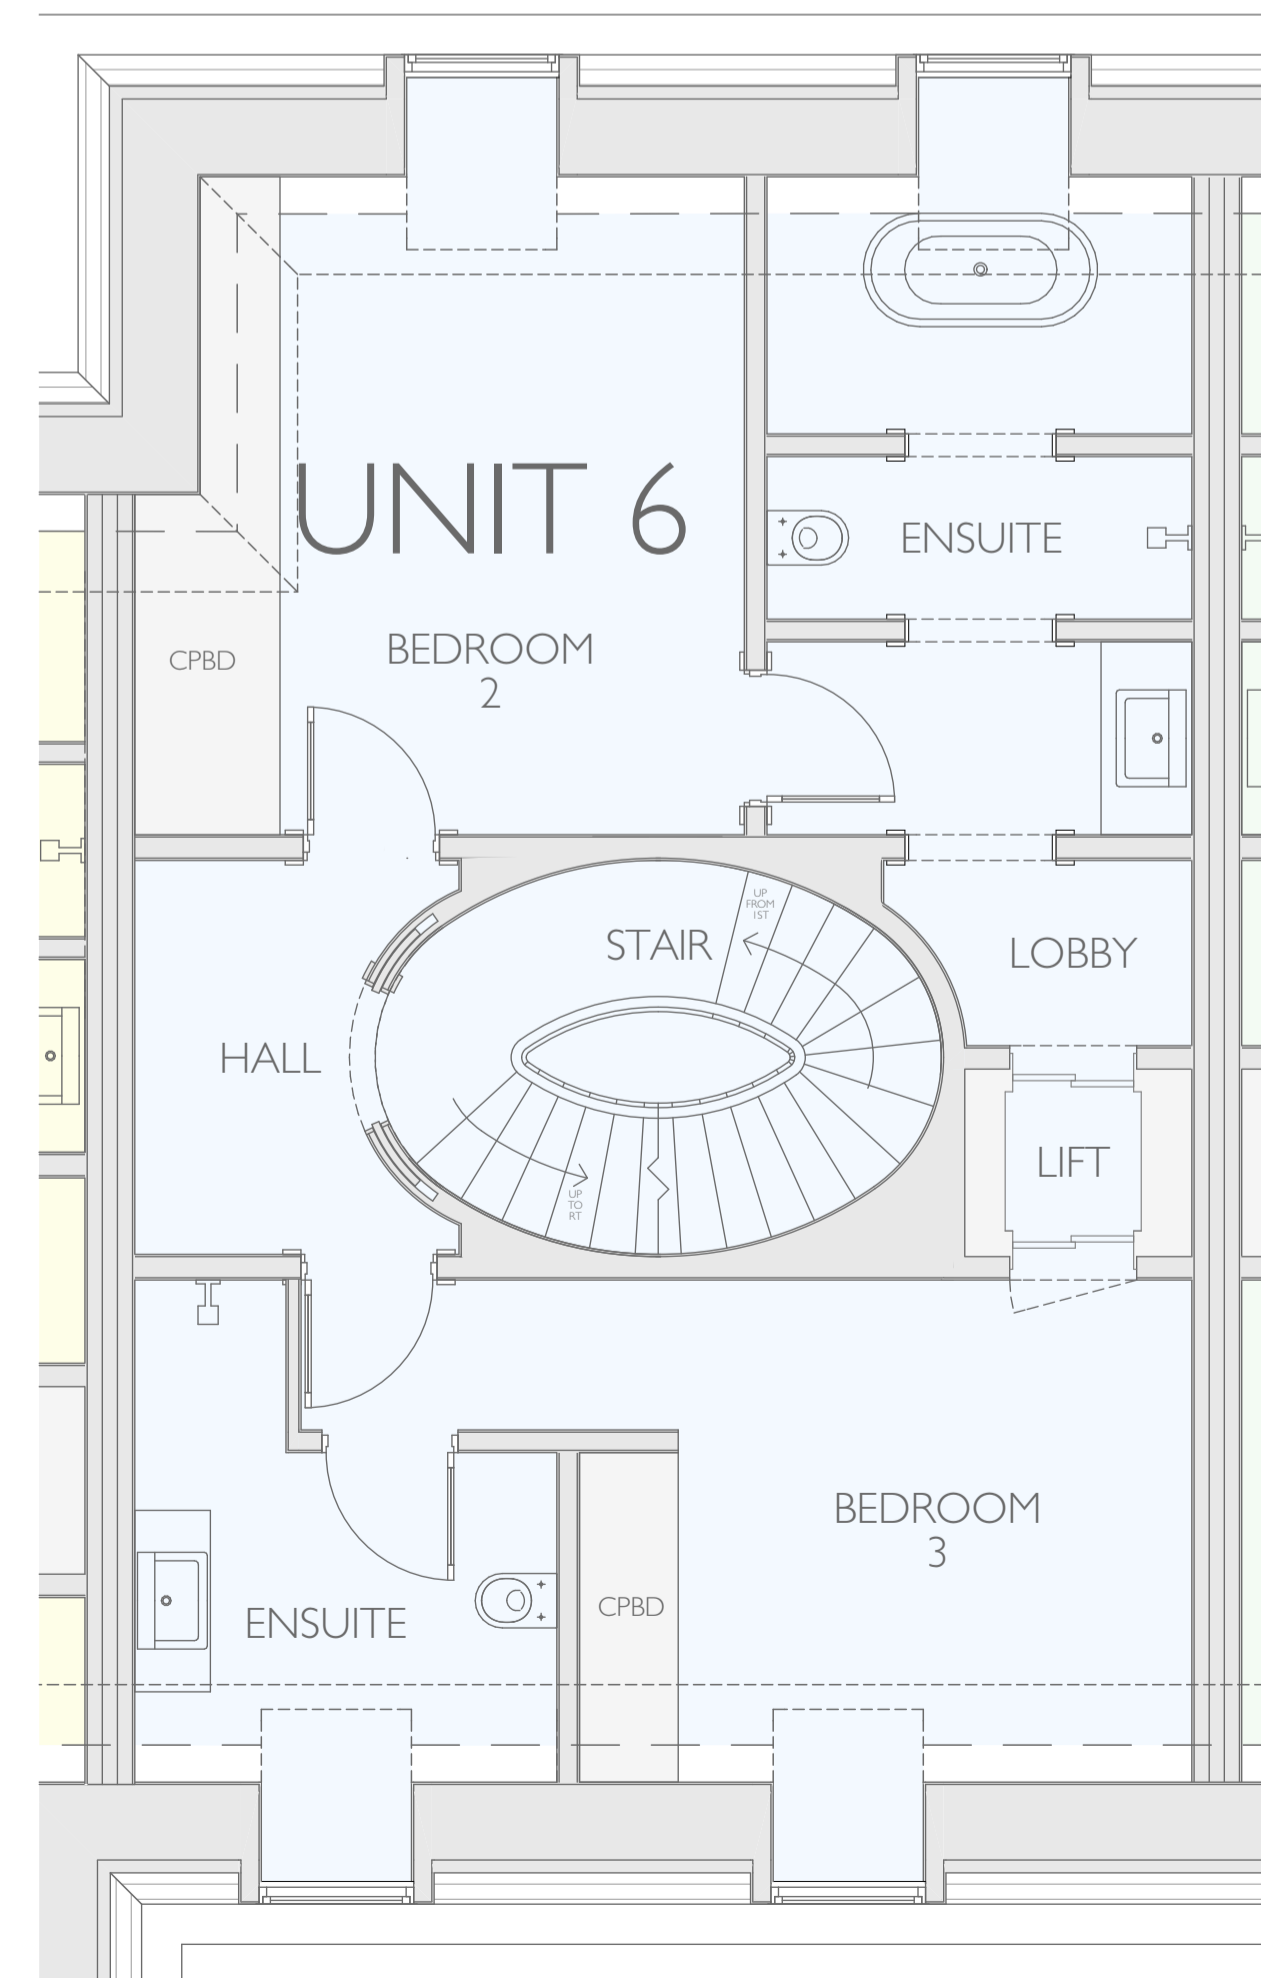

SECOND FLOOR PLAN 1:50

- REV D 19/10/2022 LG ENSUITE MERGED WITH OCCASIONAL STUDY
- REV C 06/10/2022 GUEST/STAFF BEDROOM CHANGED TO OCCASIONAL STUDY
- REV B 04/10/2022 KEY PLAN ADJUSTED TO REFLECT OWNERSHIP
- REV A 26/07/2022 HOUSE ENTRANCES AND FENESTRATION AMENDED

PROJECT:
PROJECT PHOENIX
AVENUE GARDENS


TITLE:
TOWN HOUSE 6 PLANS

Date: APRIL 2022
Scale: 1:50 @ A1 Drawn: SDK

DRAWING NUMBER: 208-325D

DOMVS
LONDON

WWW.DOMVSLONDON.COM

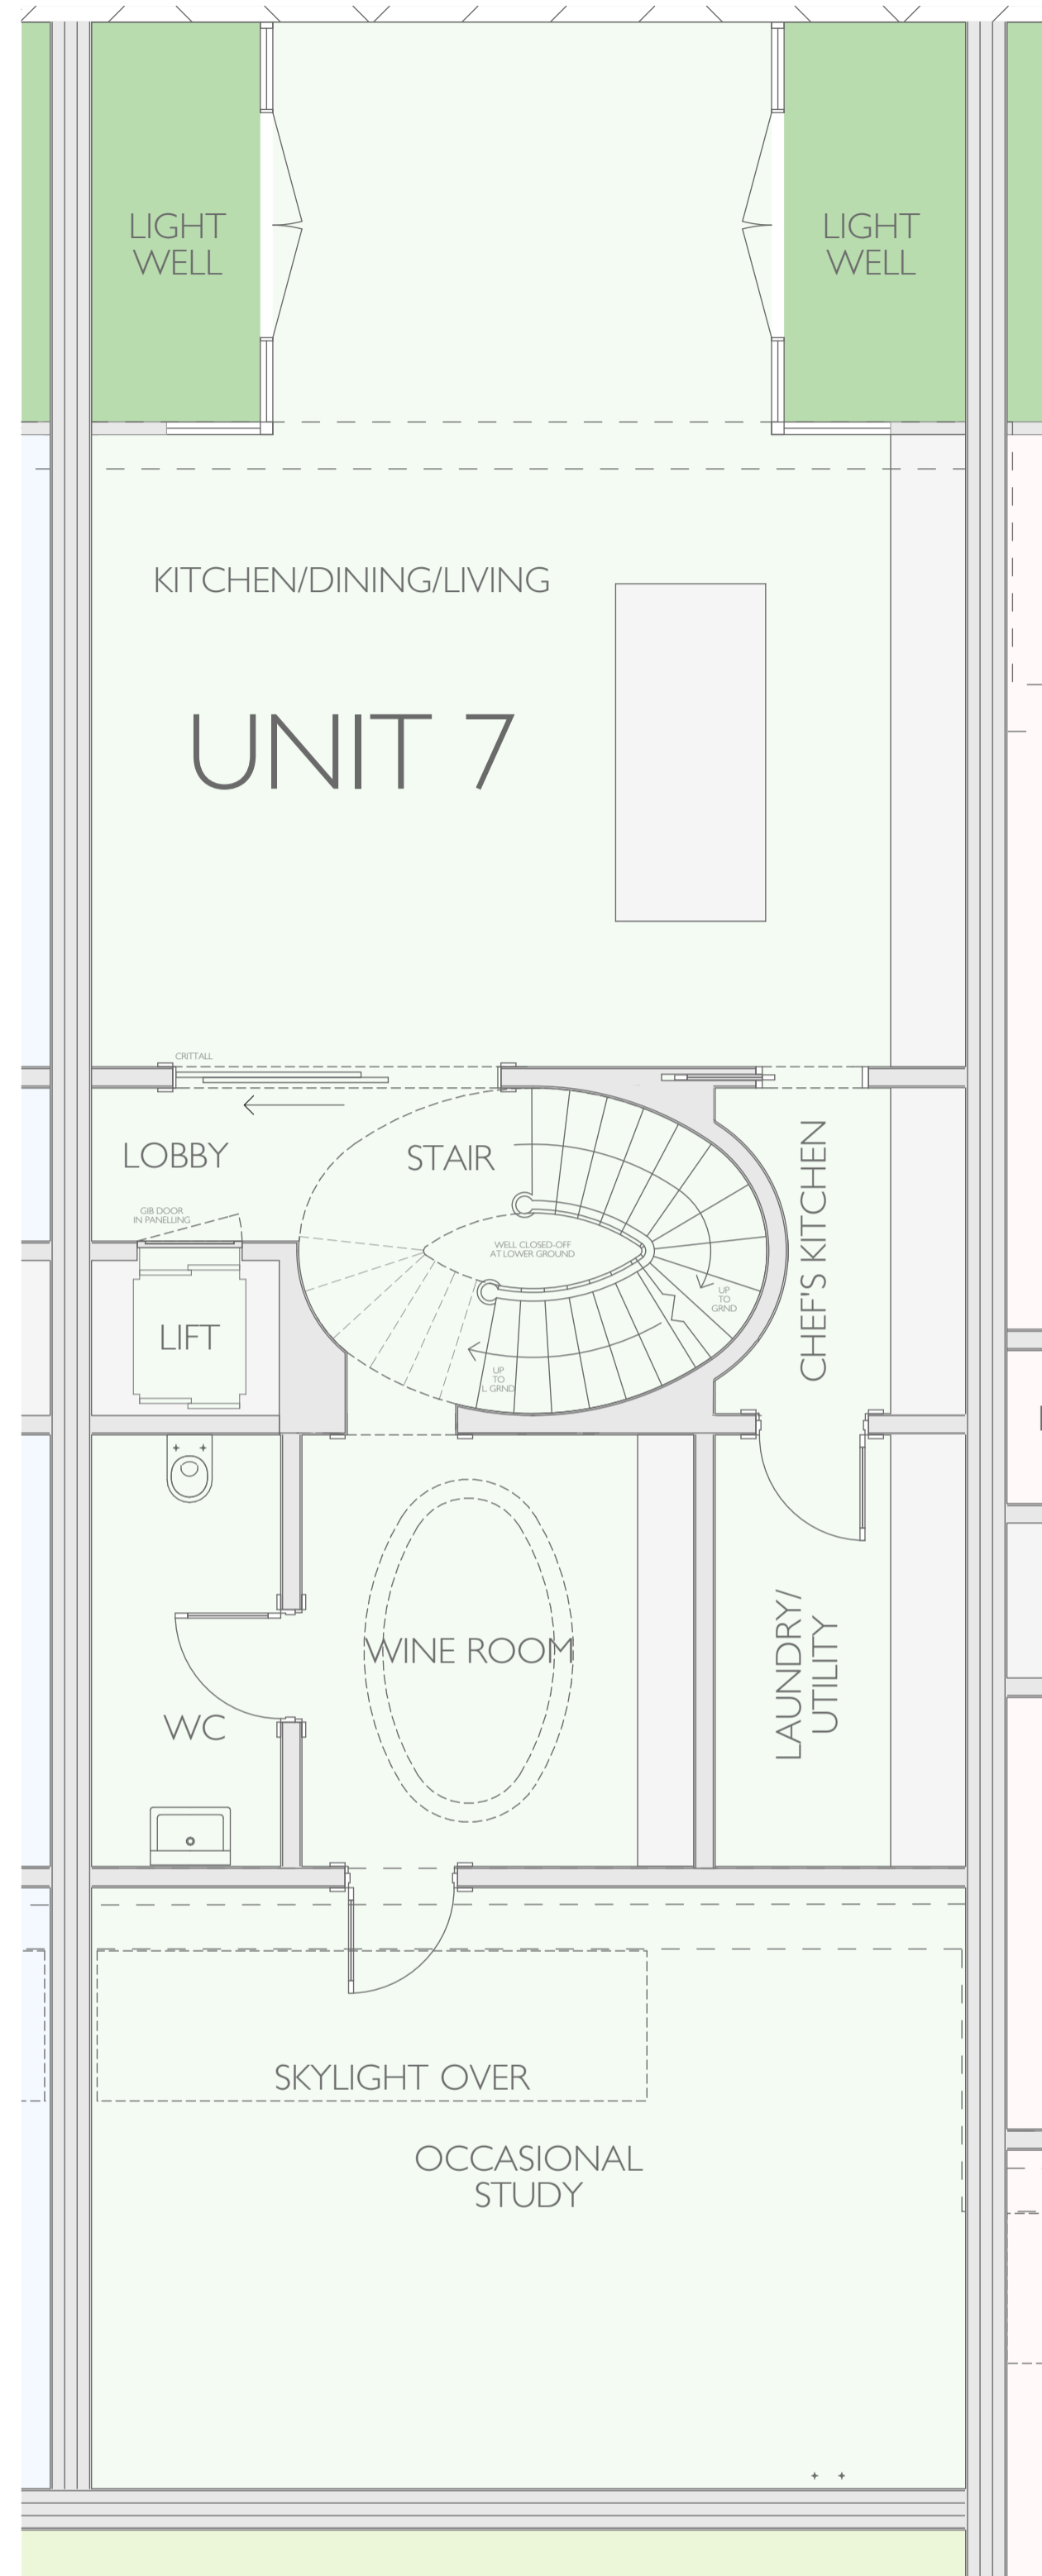


LOWER
GROUND
FLOOR
PLAN
1:50

DOMVS
LONDON

WWW.DOMVSLONDON.COM




GROUND FLOOR PLAN FLOOR 1:50

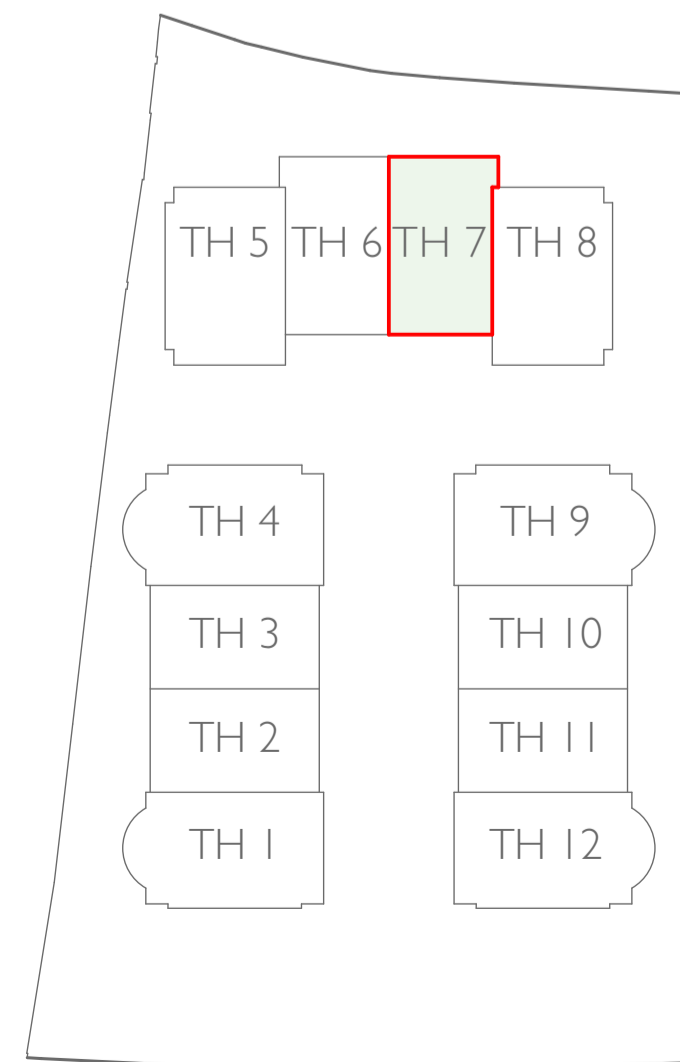


KEY




0 5M

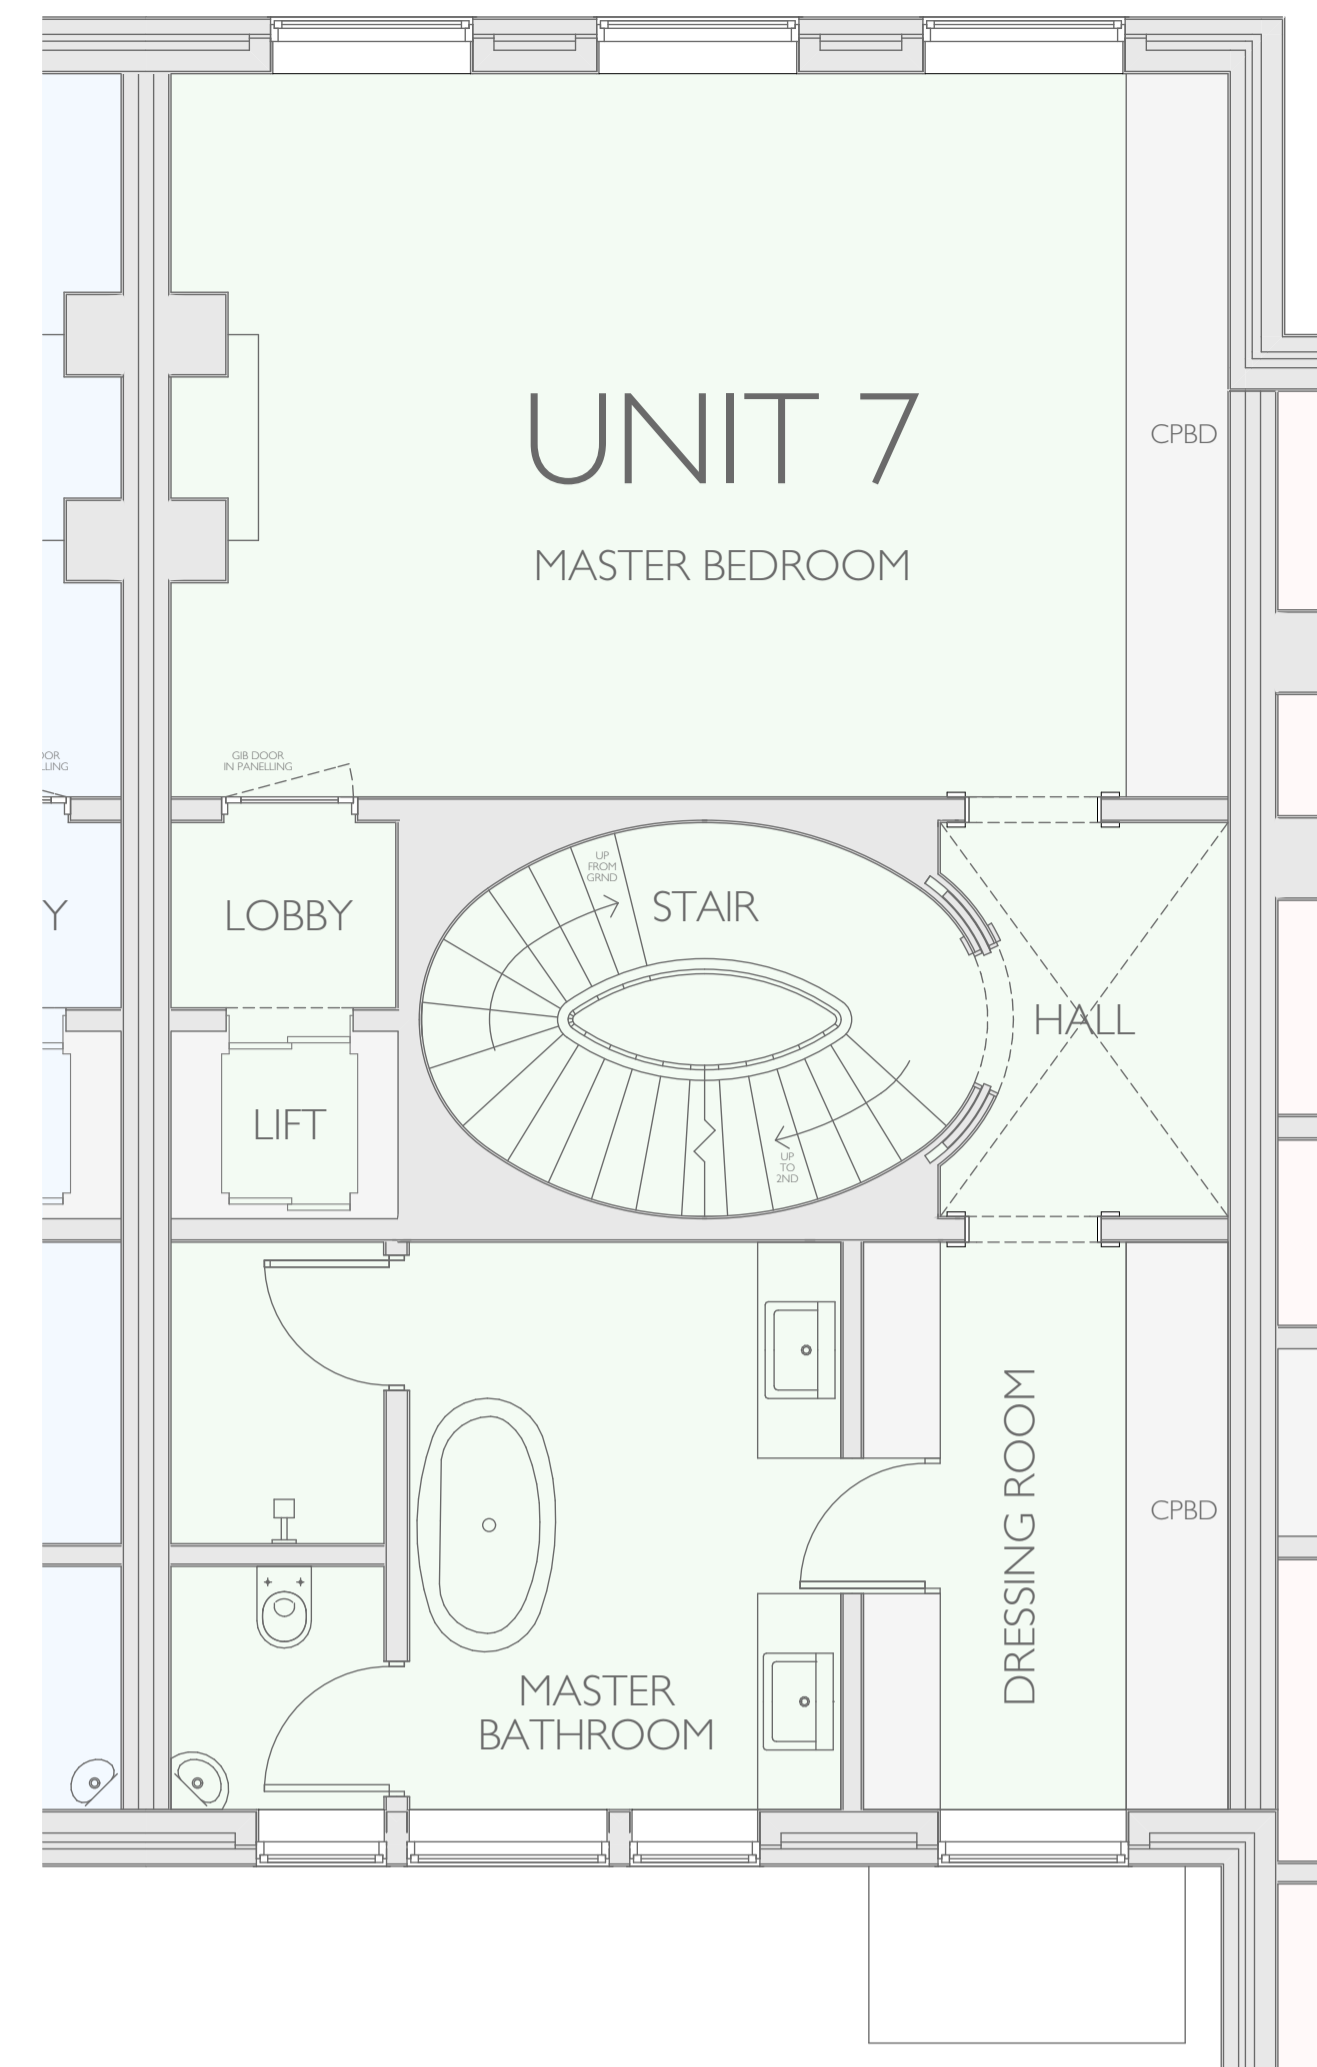

FIRST FLOOR PLAN 1:50

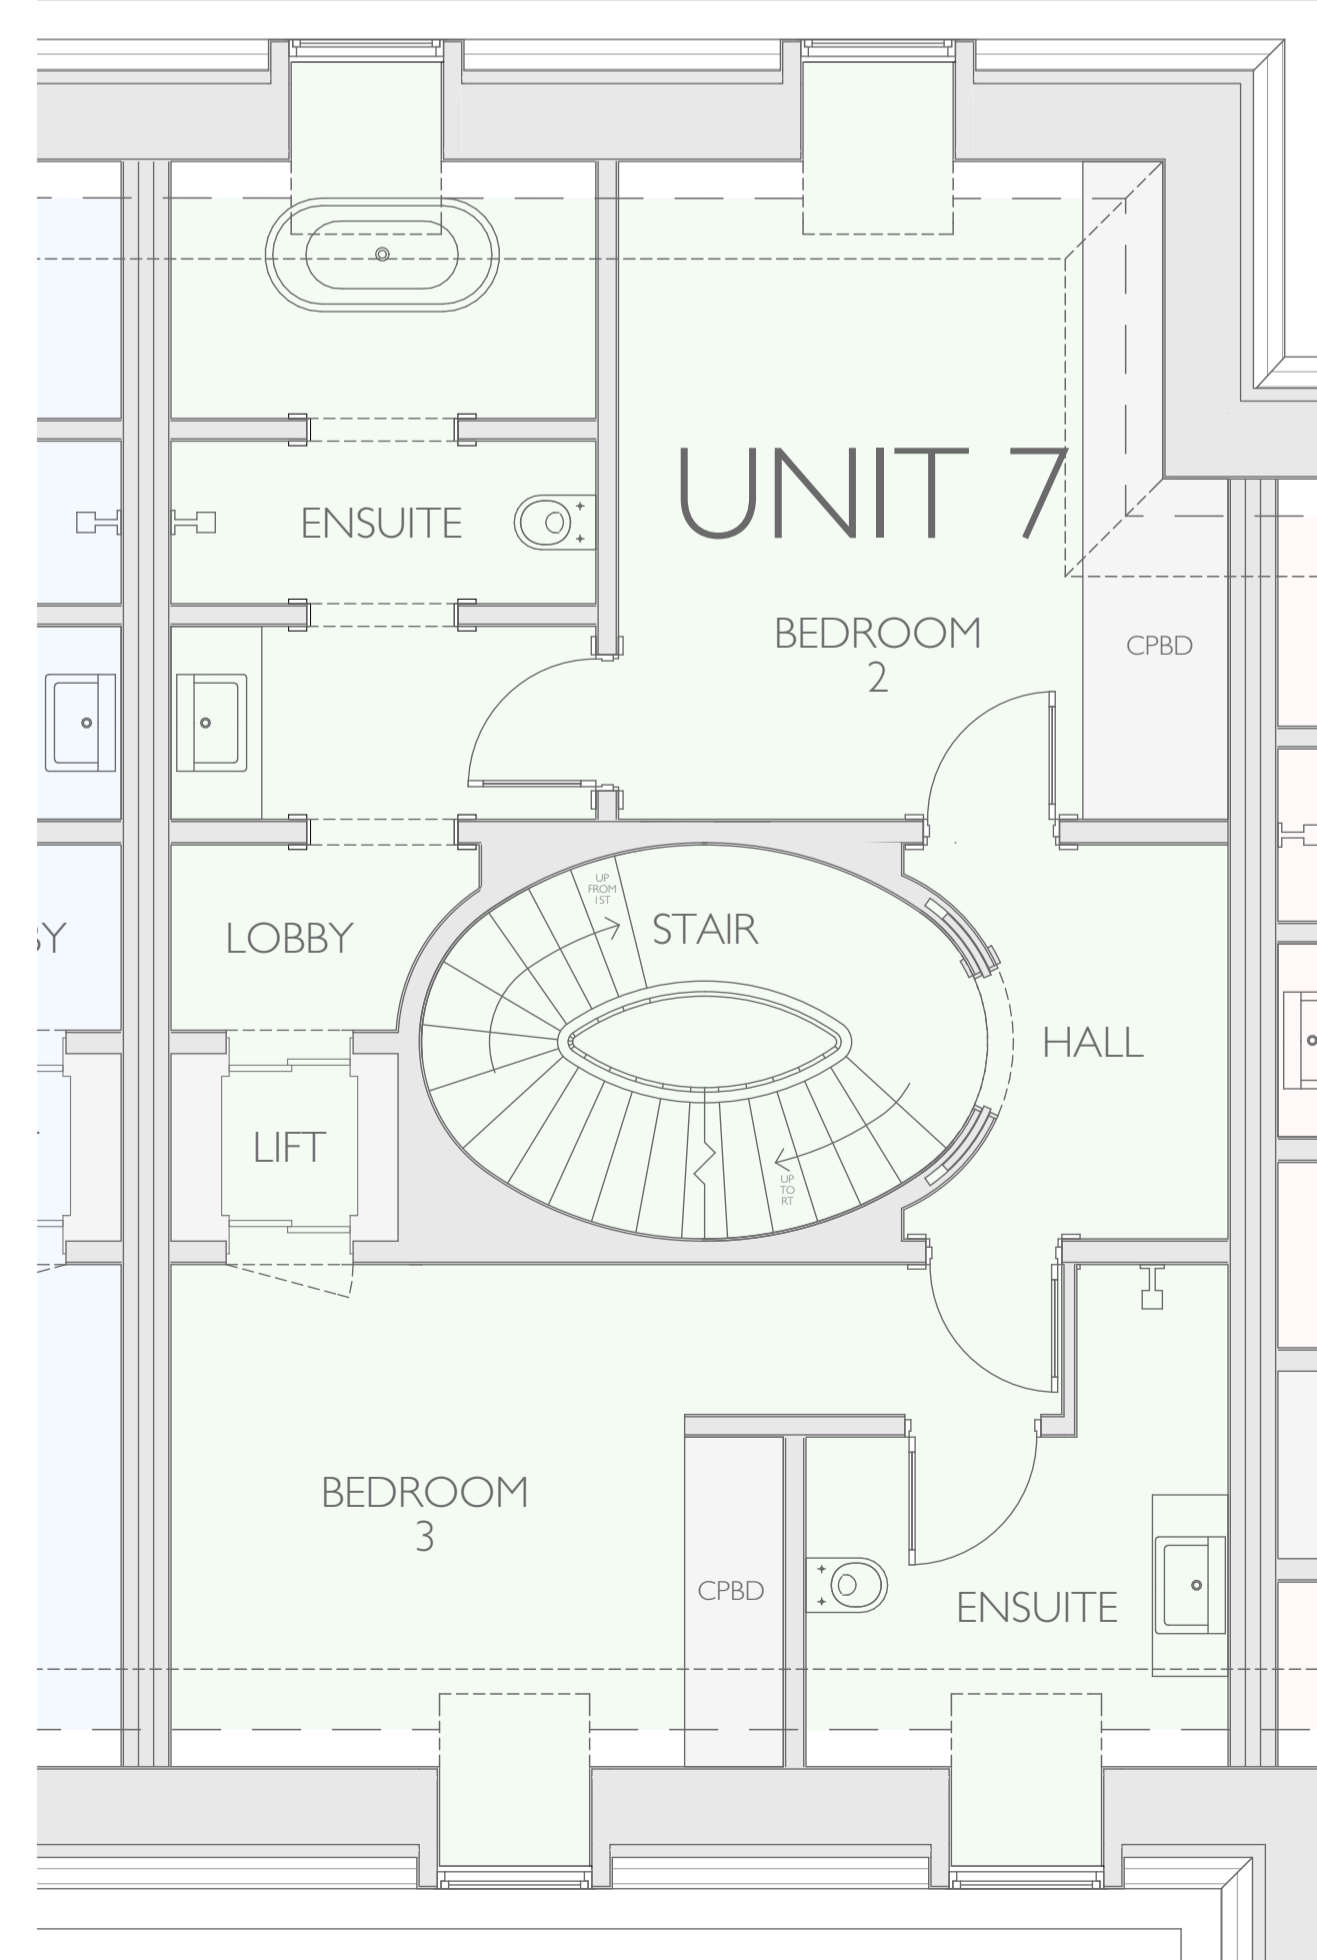

SECOND FLOOR PLAN 1:50

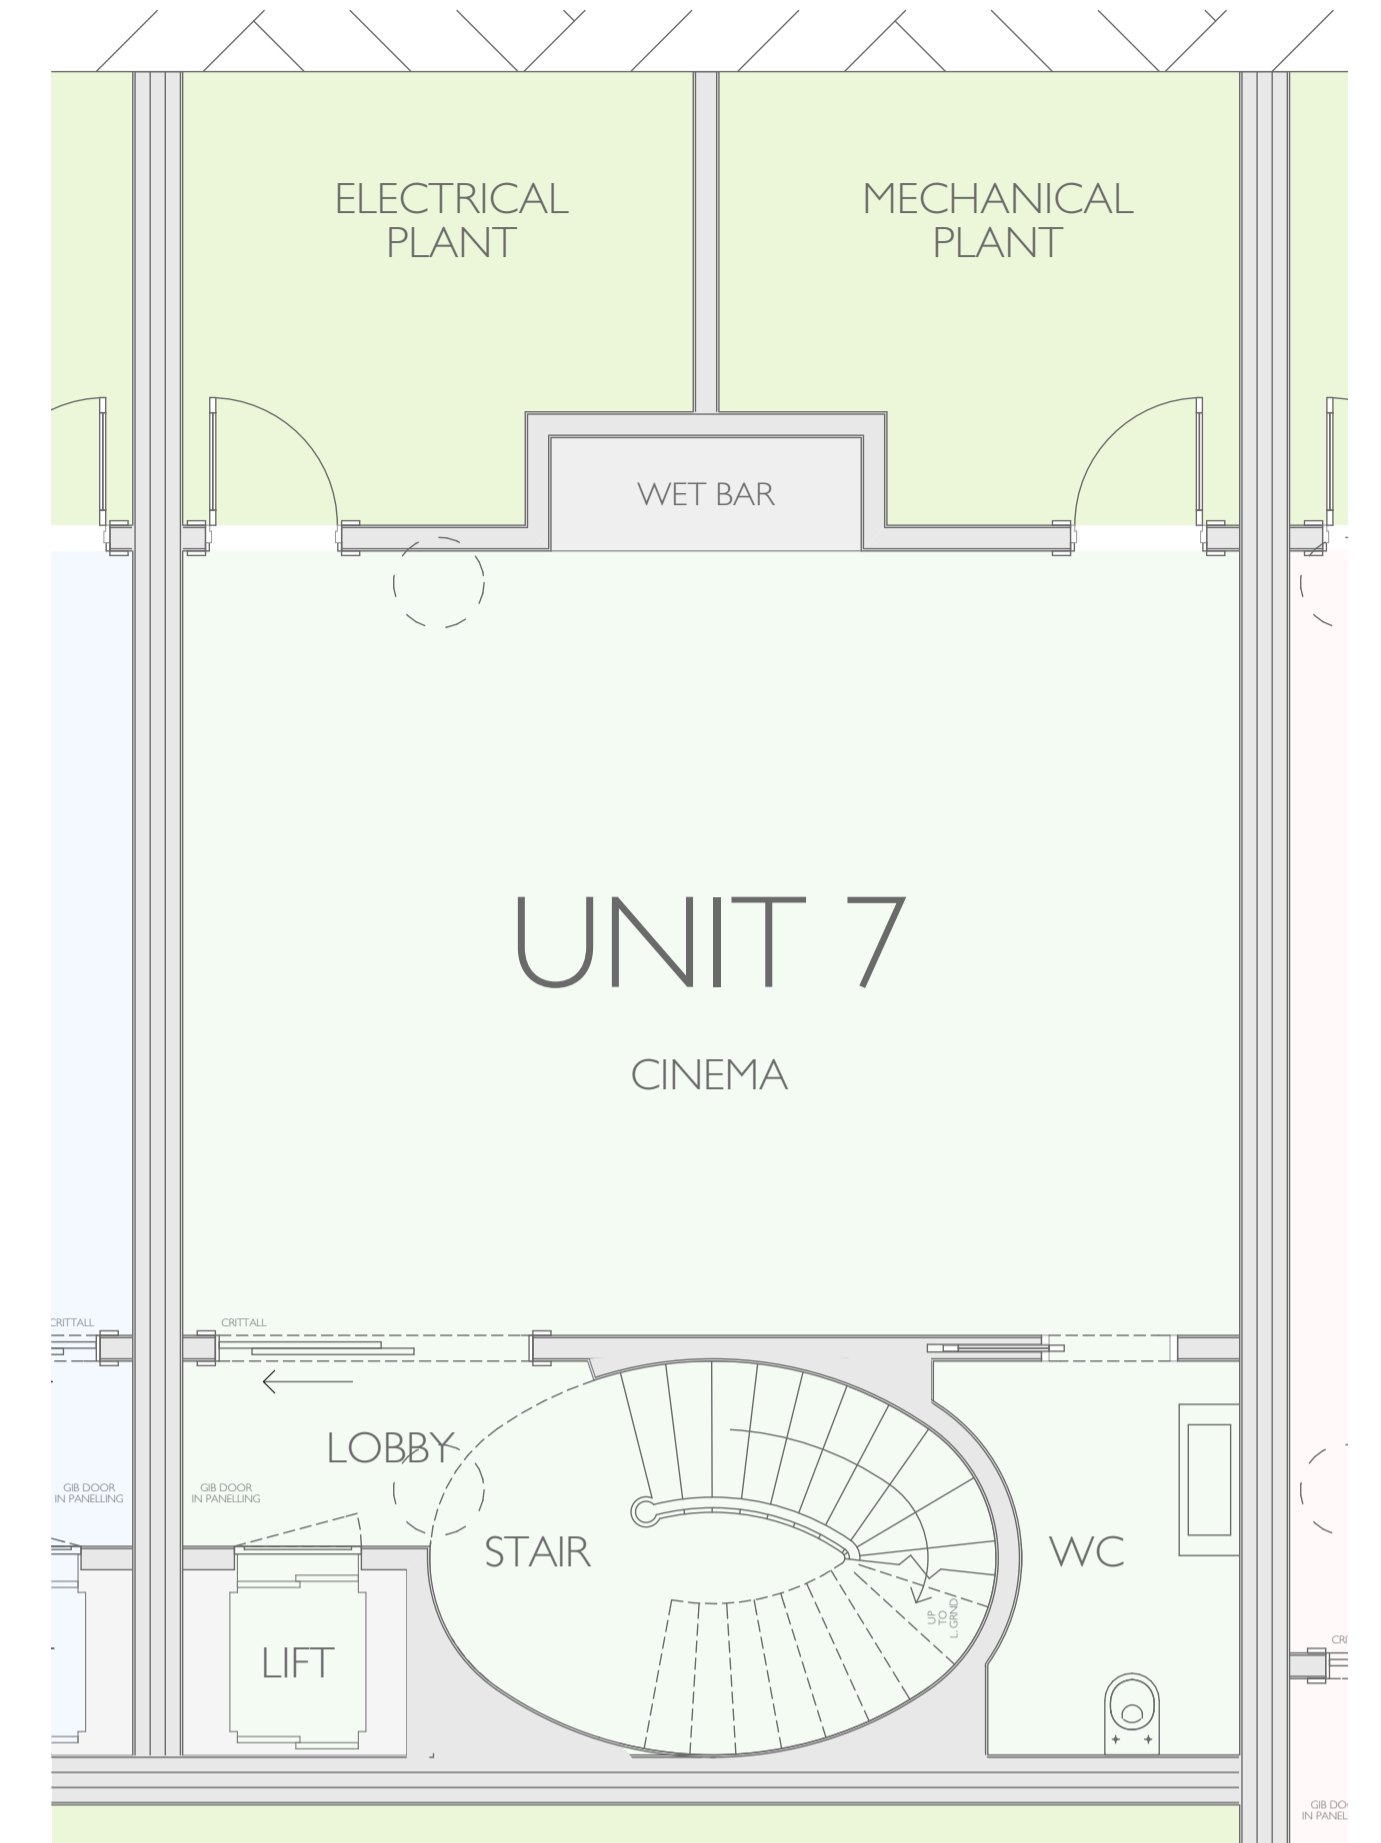

BASEMENT PLAN 1:50


- REV D 19/10/2022 LG ENSUITE MERGED WITH OCCASIONAL STUDY
- REV C 06/10/2022 GUEST/STAFF BEDROOM CHANGED TO OCCASIONAL STUDY
- REV B 04/10/2022 KEY PLAN ADJUSTED TO REFLECT OWNERSHIP
- REV A 26/07/2022 HOUSE ENTRANCES AND FENESTRATION AMENDED

PROJECT:
PROJECT PHOENIX
AVENUE GARDENS

TITLE:
TOWN HOUSE 7 PLANS

Date: APRIL 2022
Scale: 1:50 @ A1 Drawn: SDK

DRAWING NUMBER: 208-326D

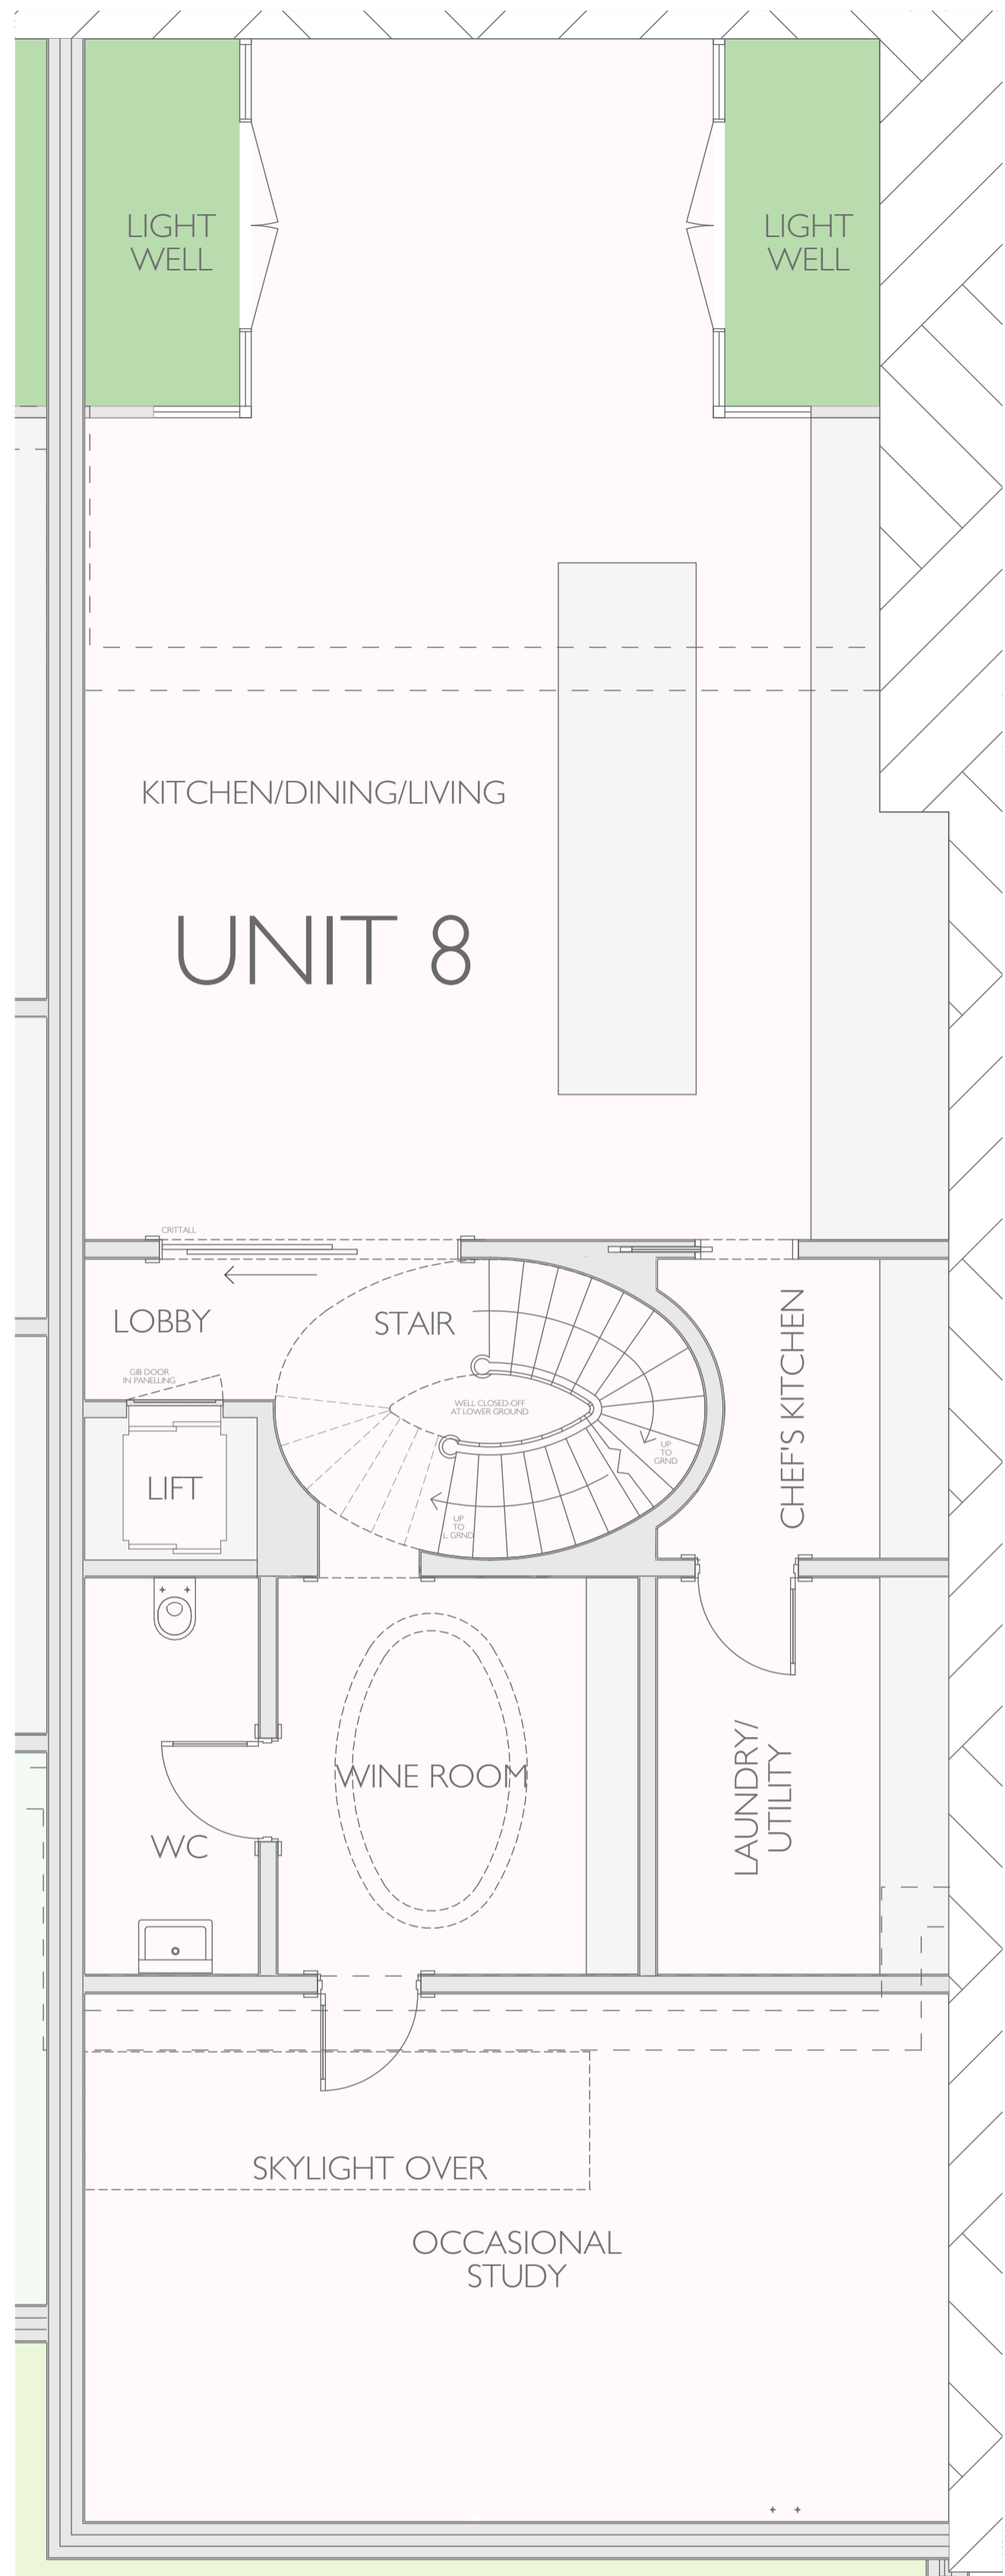


WWW.DOMVSLONDON.COM

LOWER GROUND FLOOR PLAN 1:50




GROUND FLOOR PLAN FLOOR 1:50

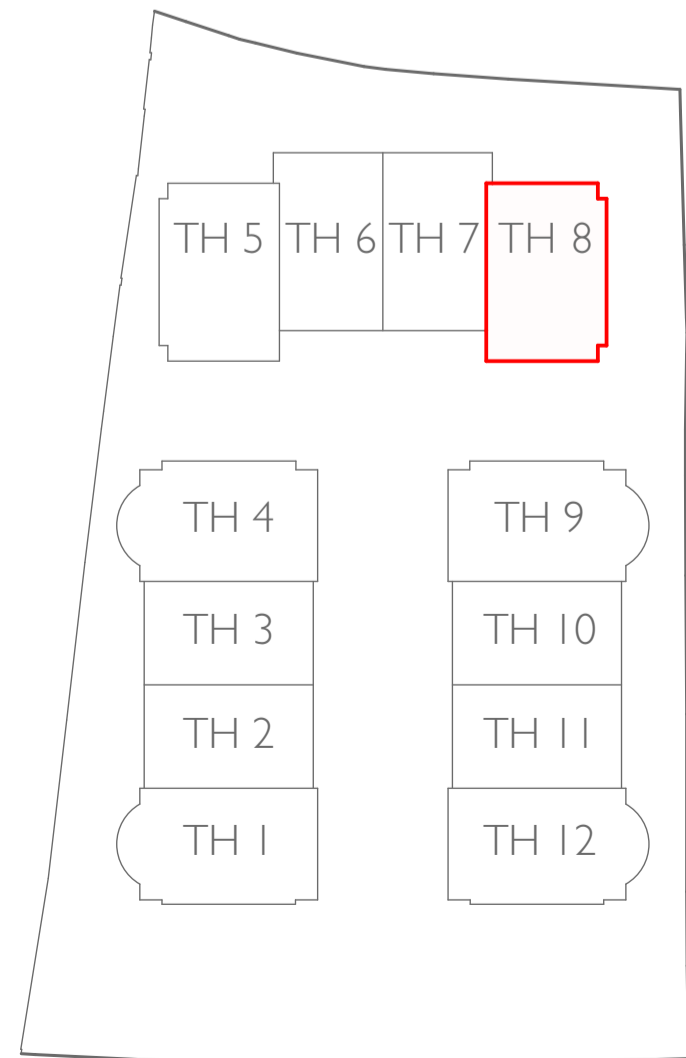


KEY


N

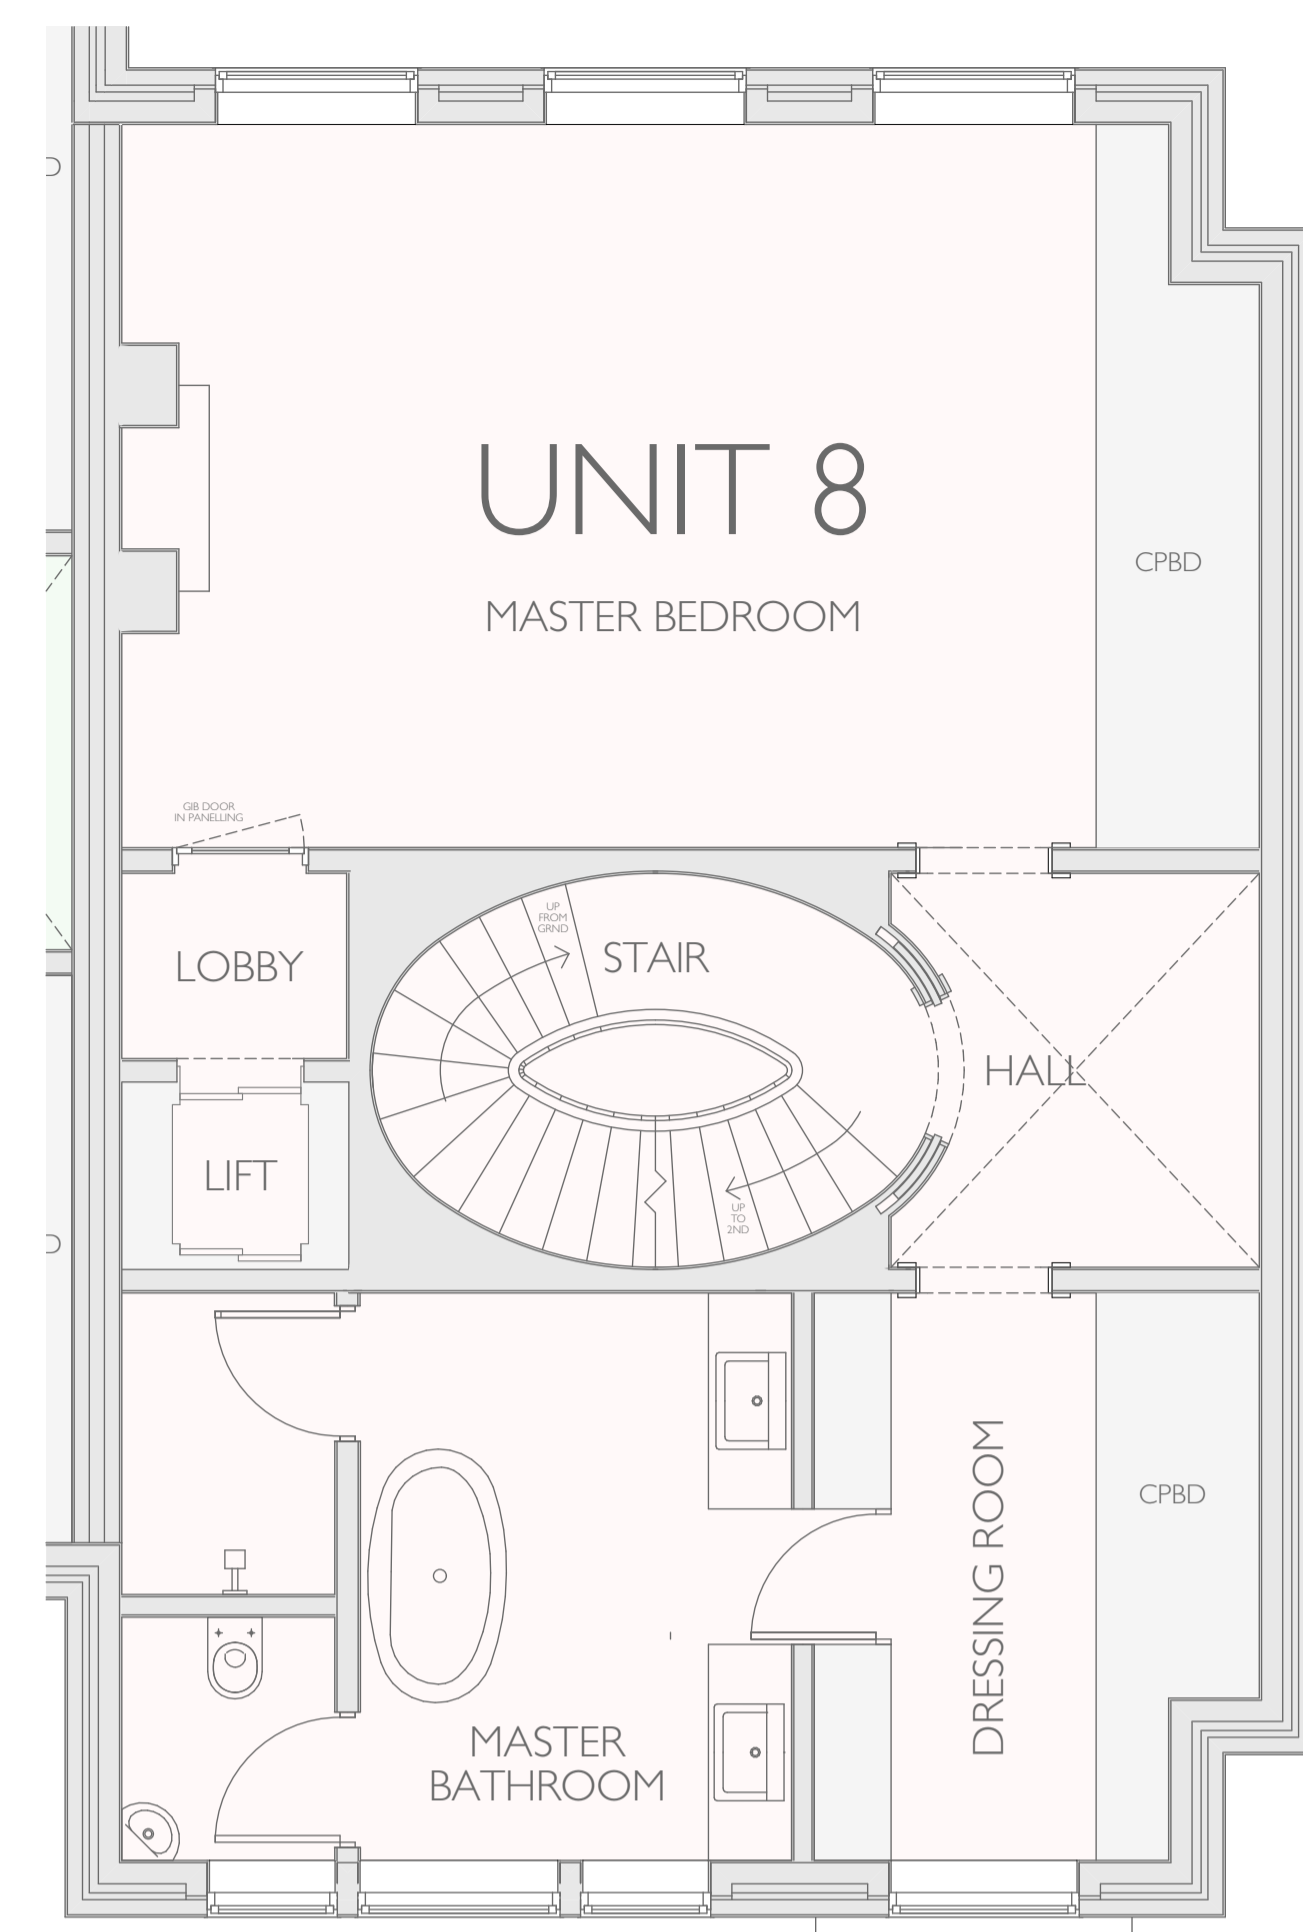

FIRST FLOOR PLAN 1:50

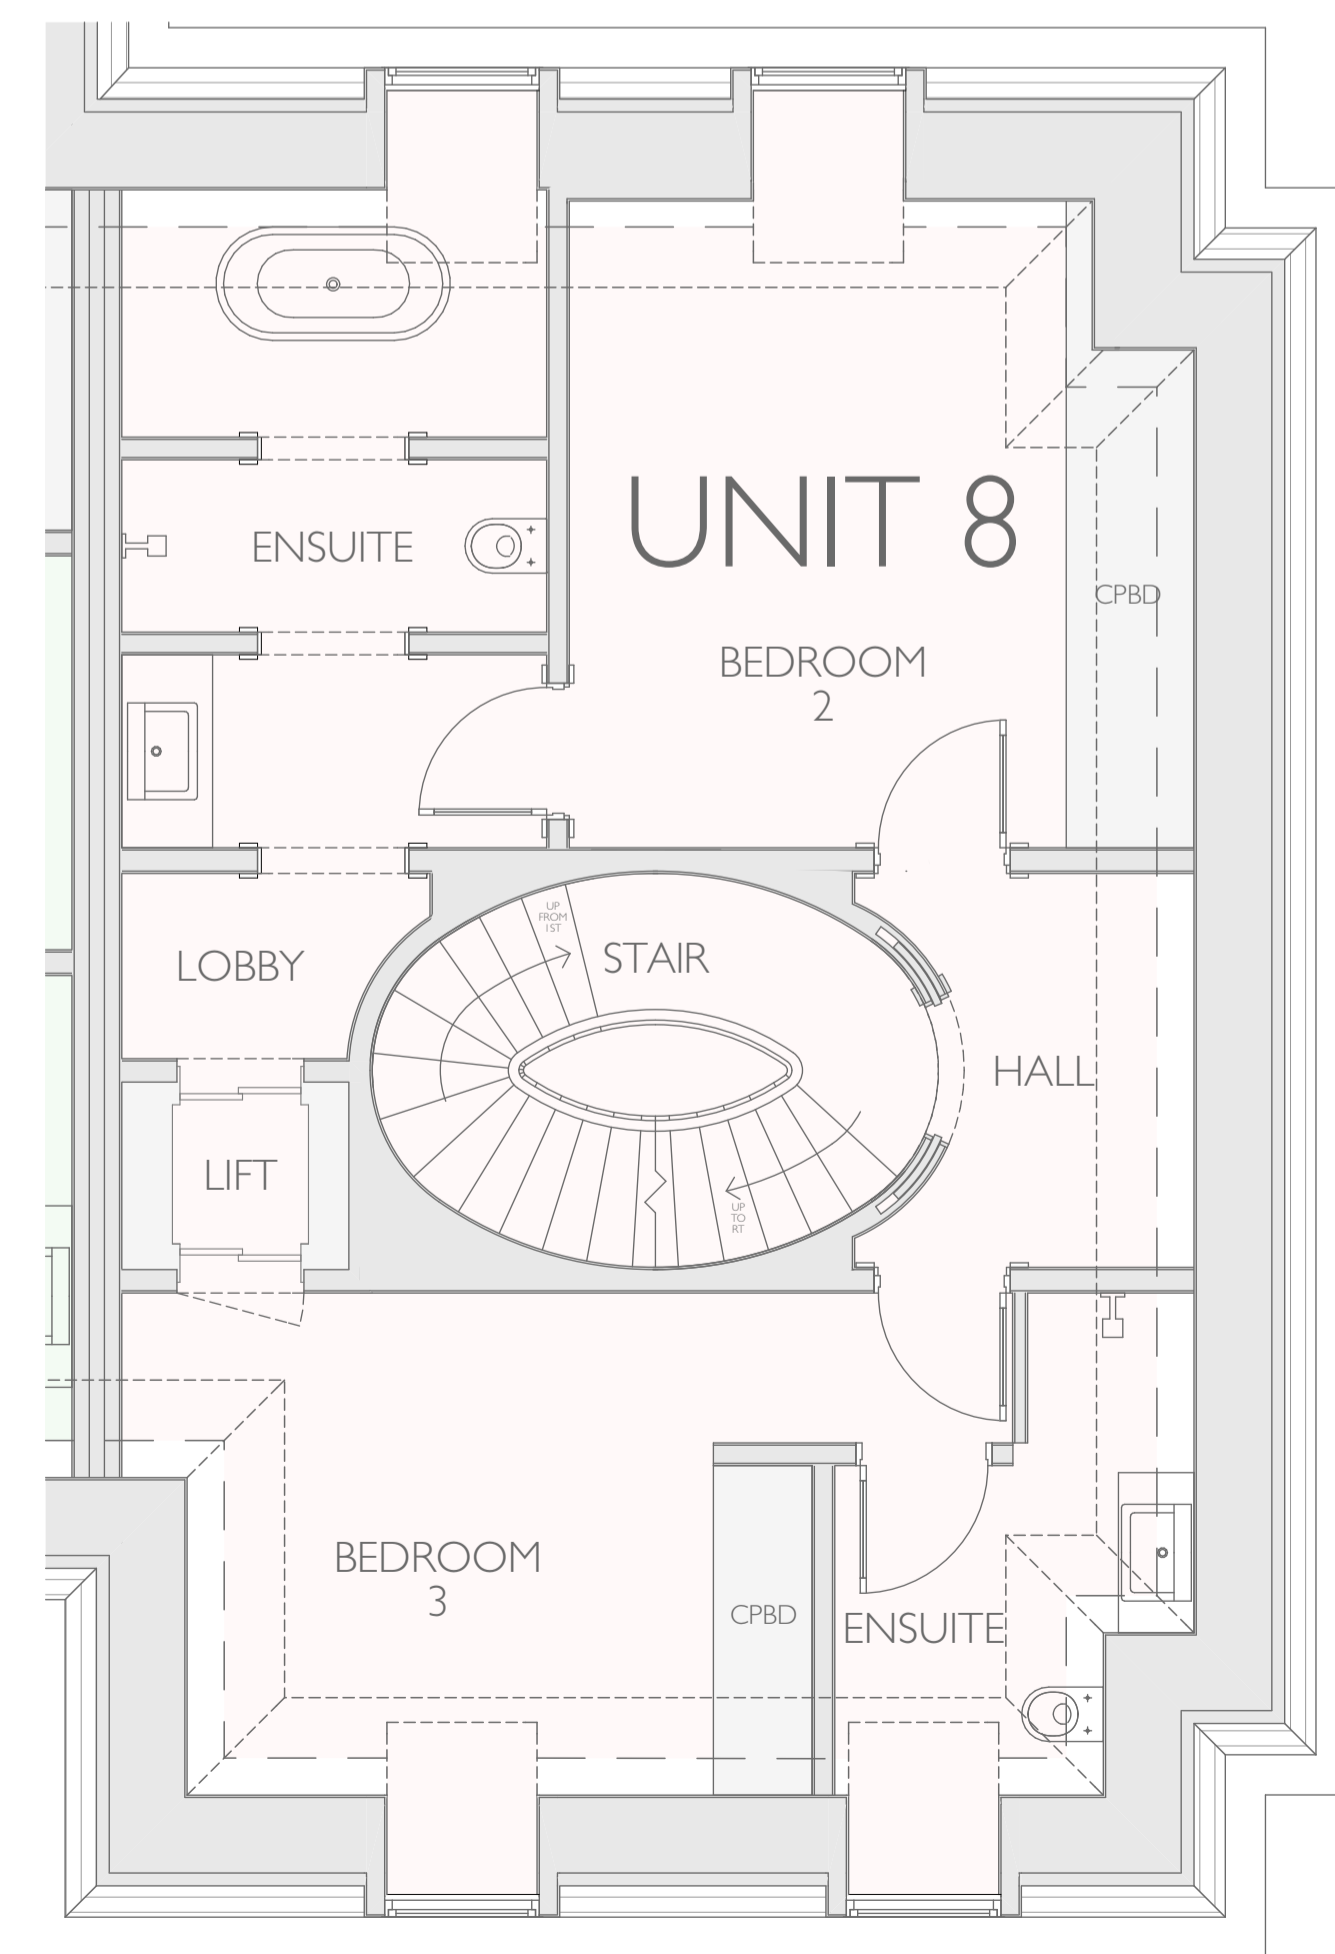

SECOND FLOOR PLAN 1:50

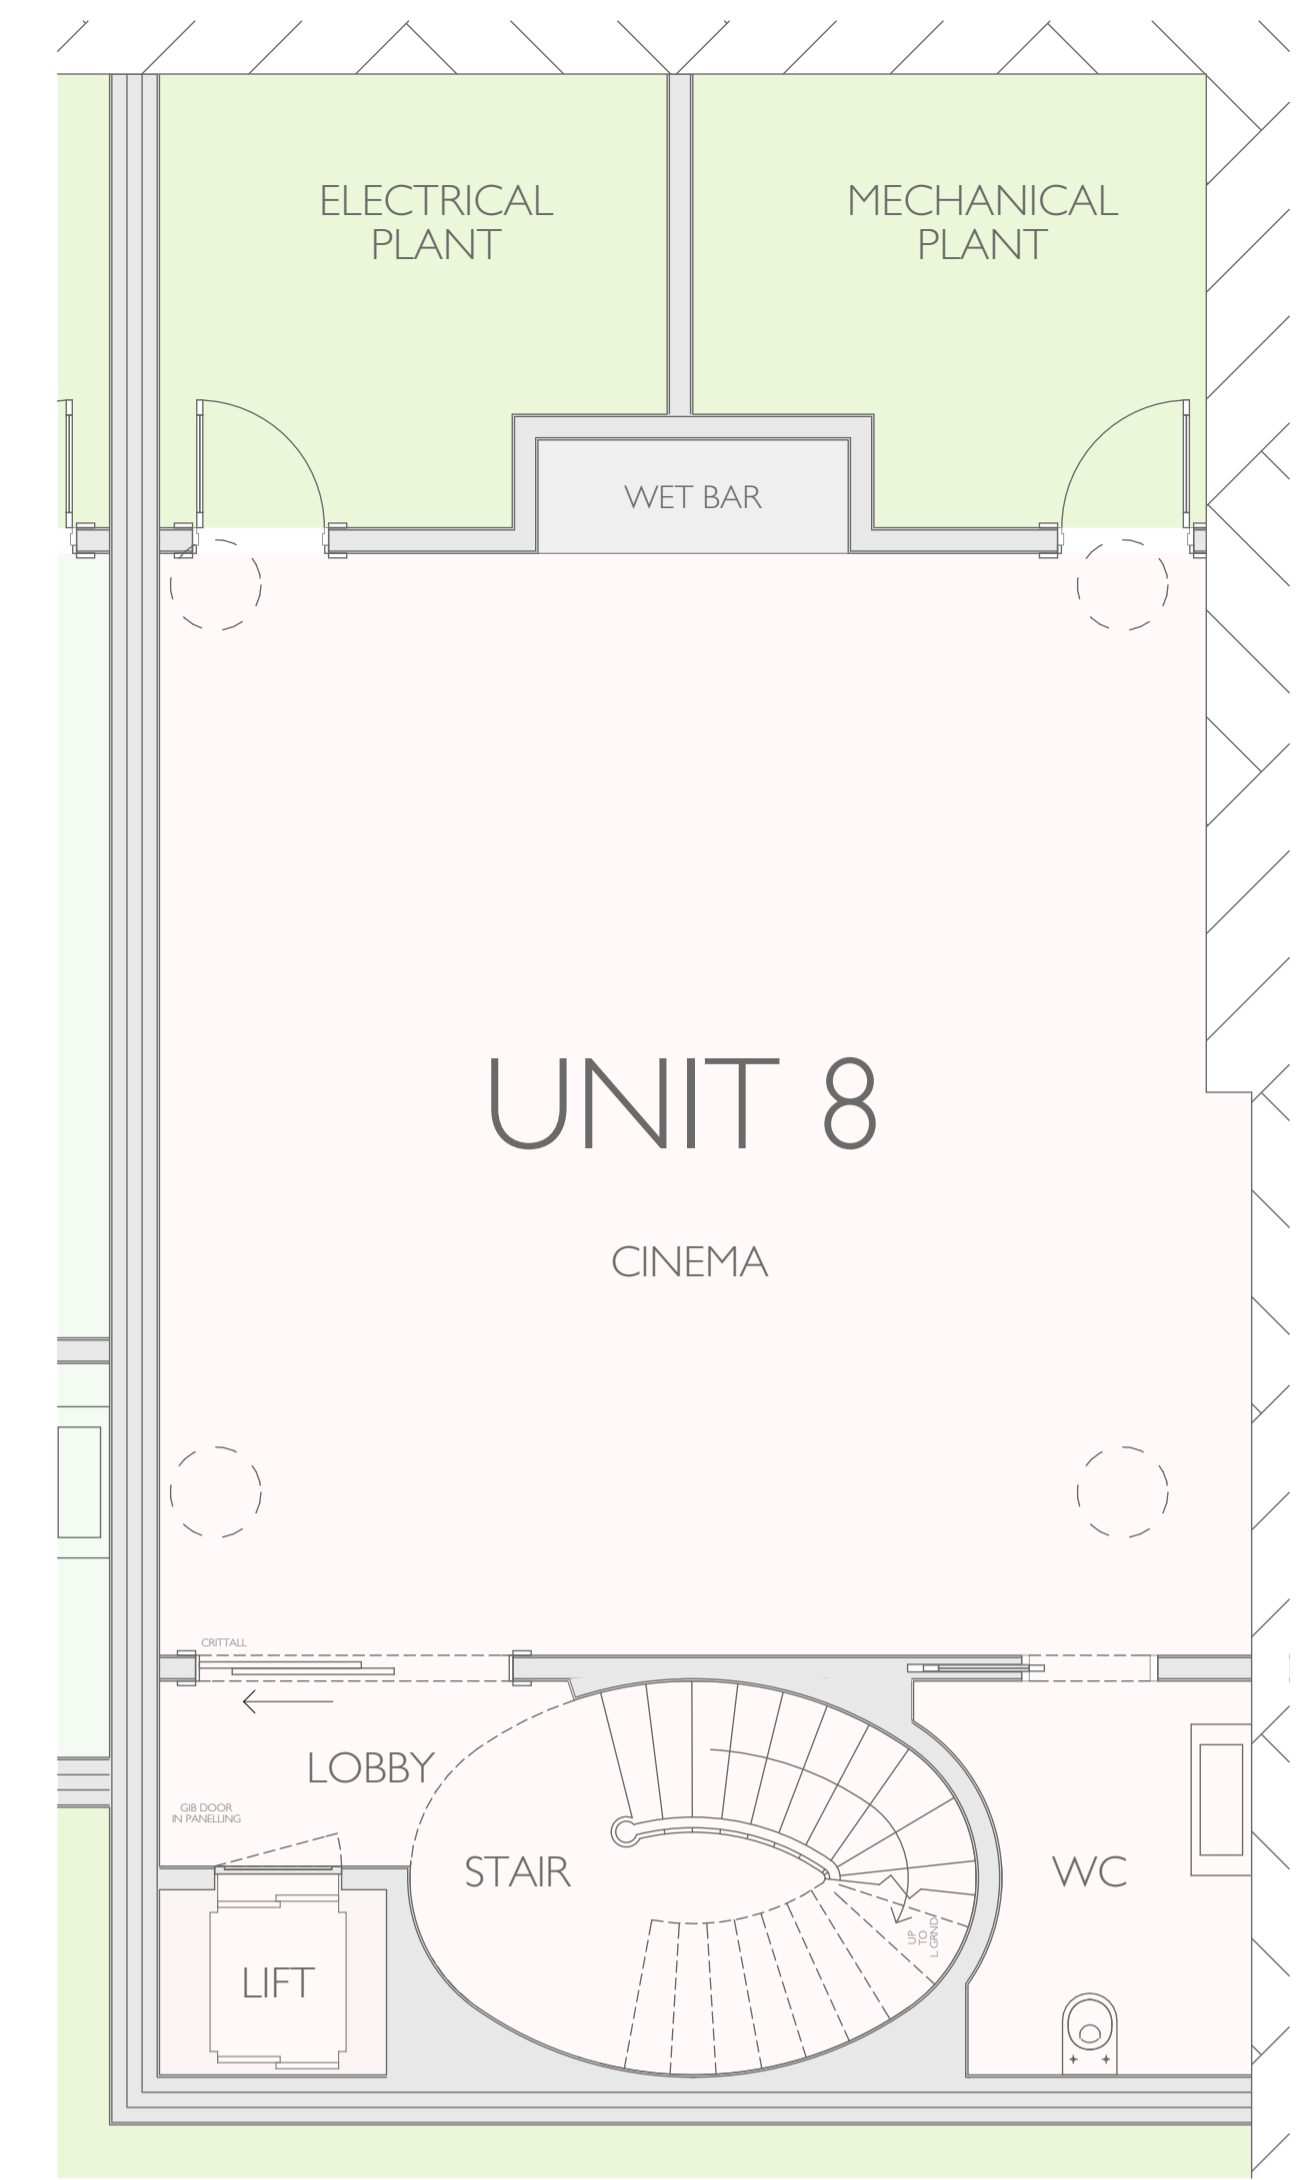

BASEMENT PLAN 1:50


- REV D 19/10/2022 LG ENSUITE MERGED WITH OCCASIONAL STUDY
- REV C 06/10/2022 GUEST/STAFF BEDROOM CHANGED TO OCCASIONAL STUDY
- REV B 04/10/2022 KEY PLAN ADJUSTED TO REFLECT OWNERSHIP
- REV A 26/07/2022 HOUSE ENTRANCES AND FENESTRATION AMENDED

PROJECT:
PROJECT PHOENIX AVENUE GARDENS


TITLE:
TOWN HOUSE 8 PLANS

Date: APRIL 2022
Scale: 1:50 @ A1 Drawn: SDK


DRAWING NUMBER: 208-327D

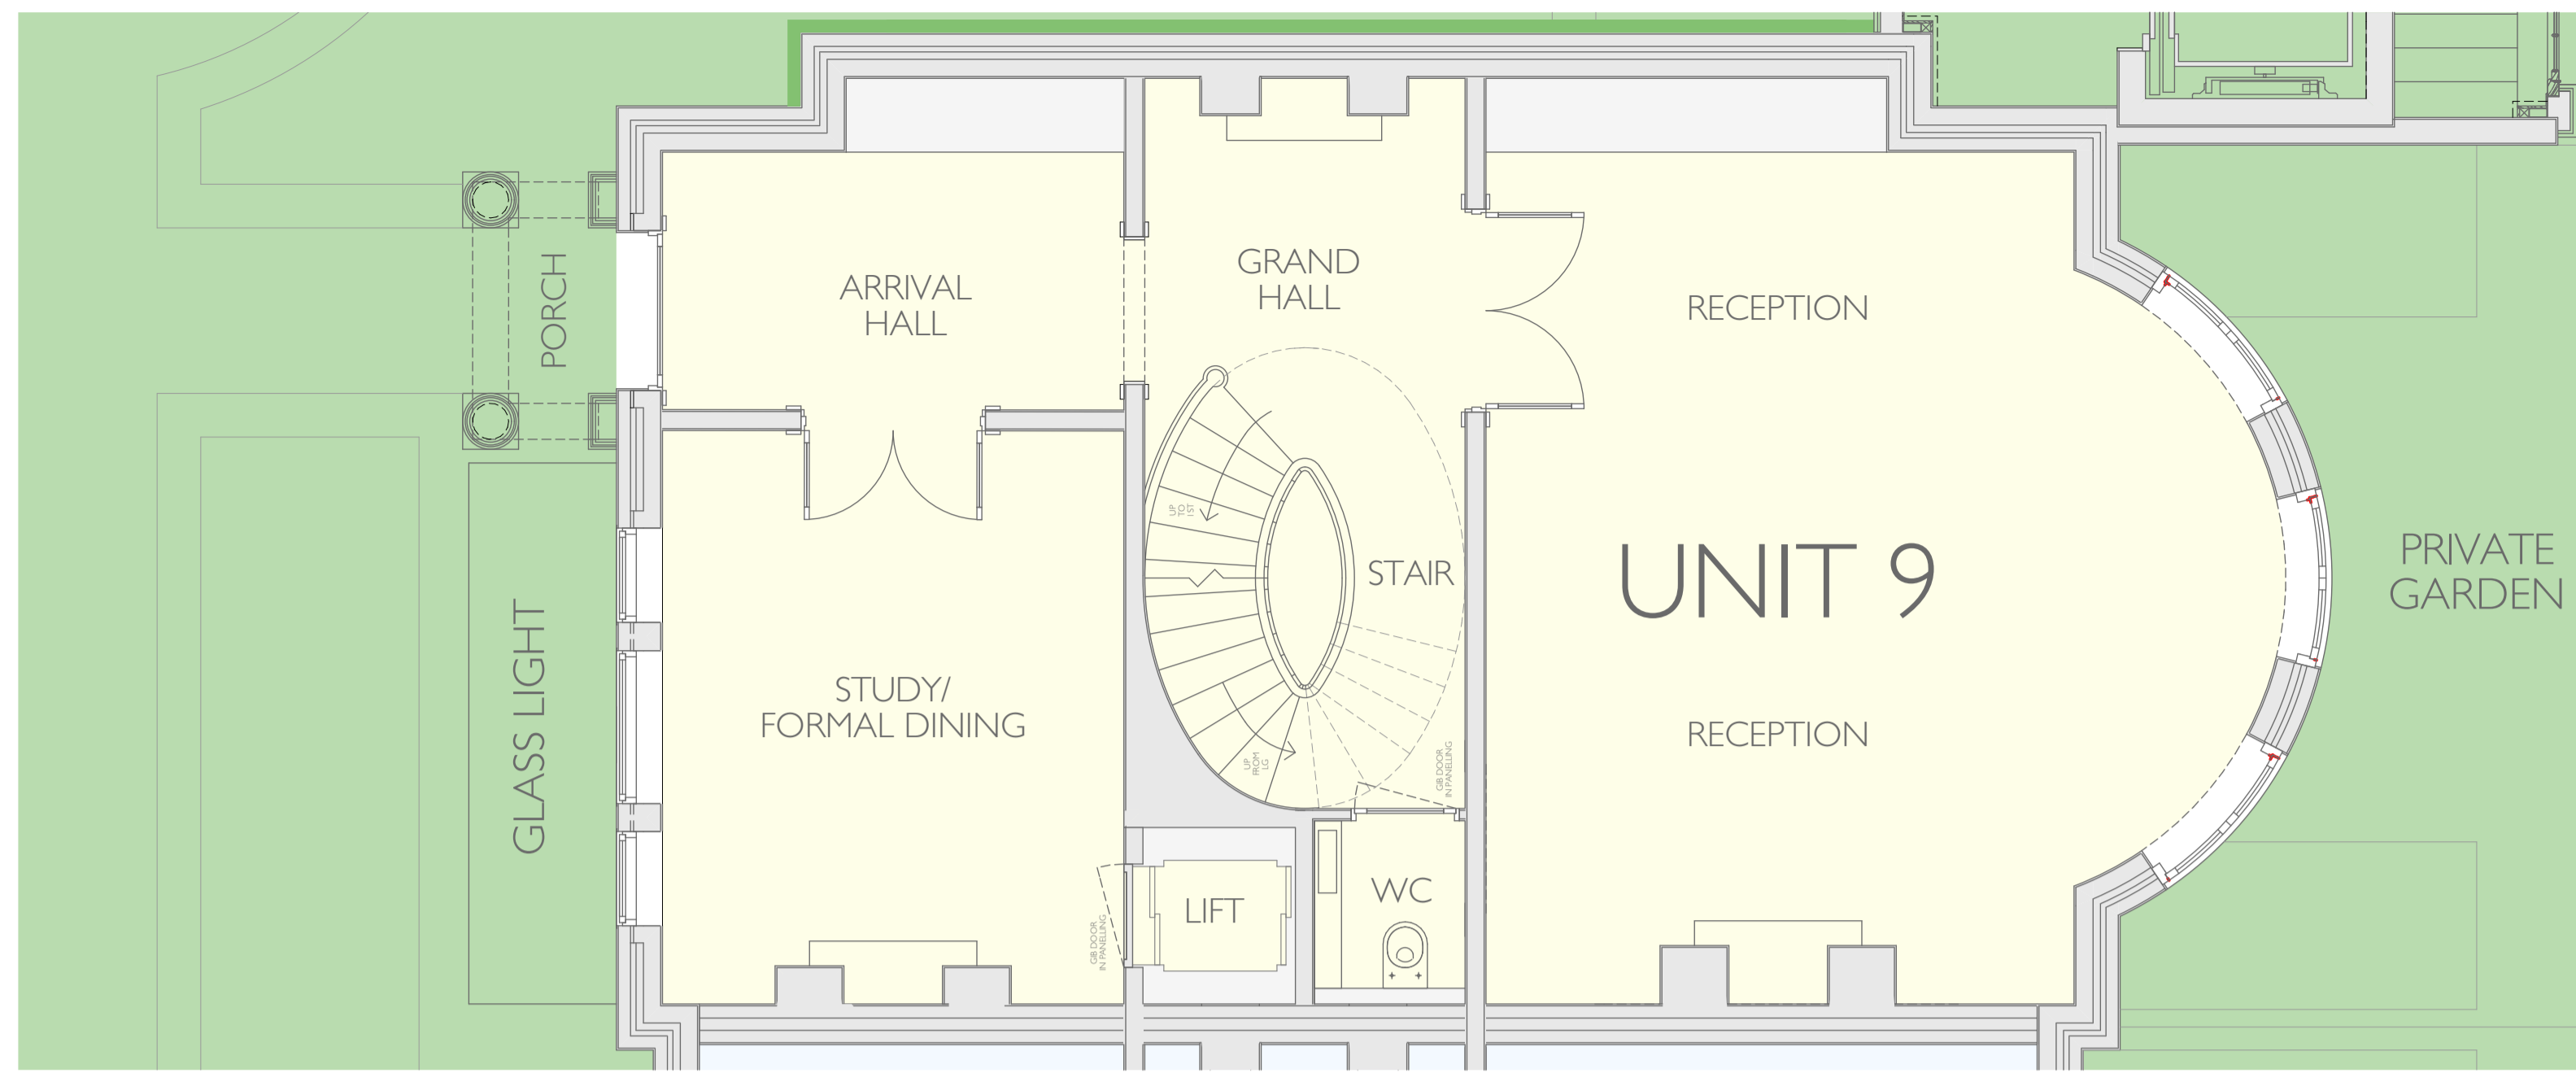


GROUND FLOOR PLAN FLOOR 1:50

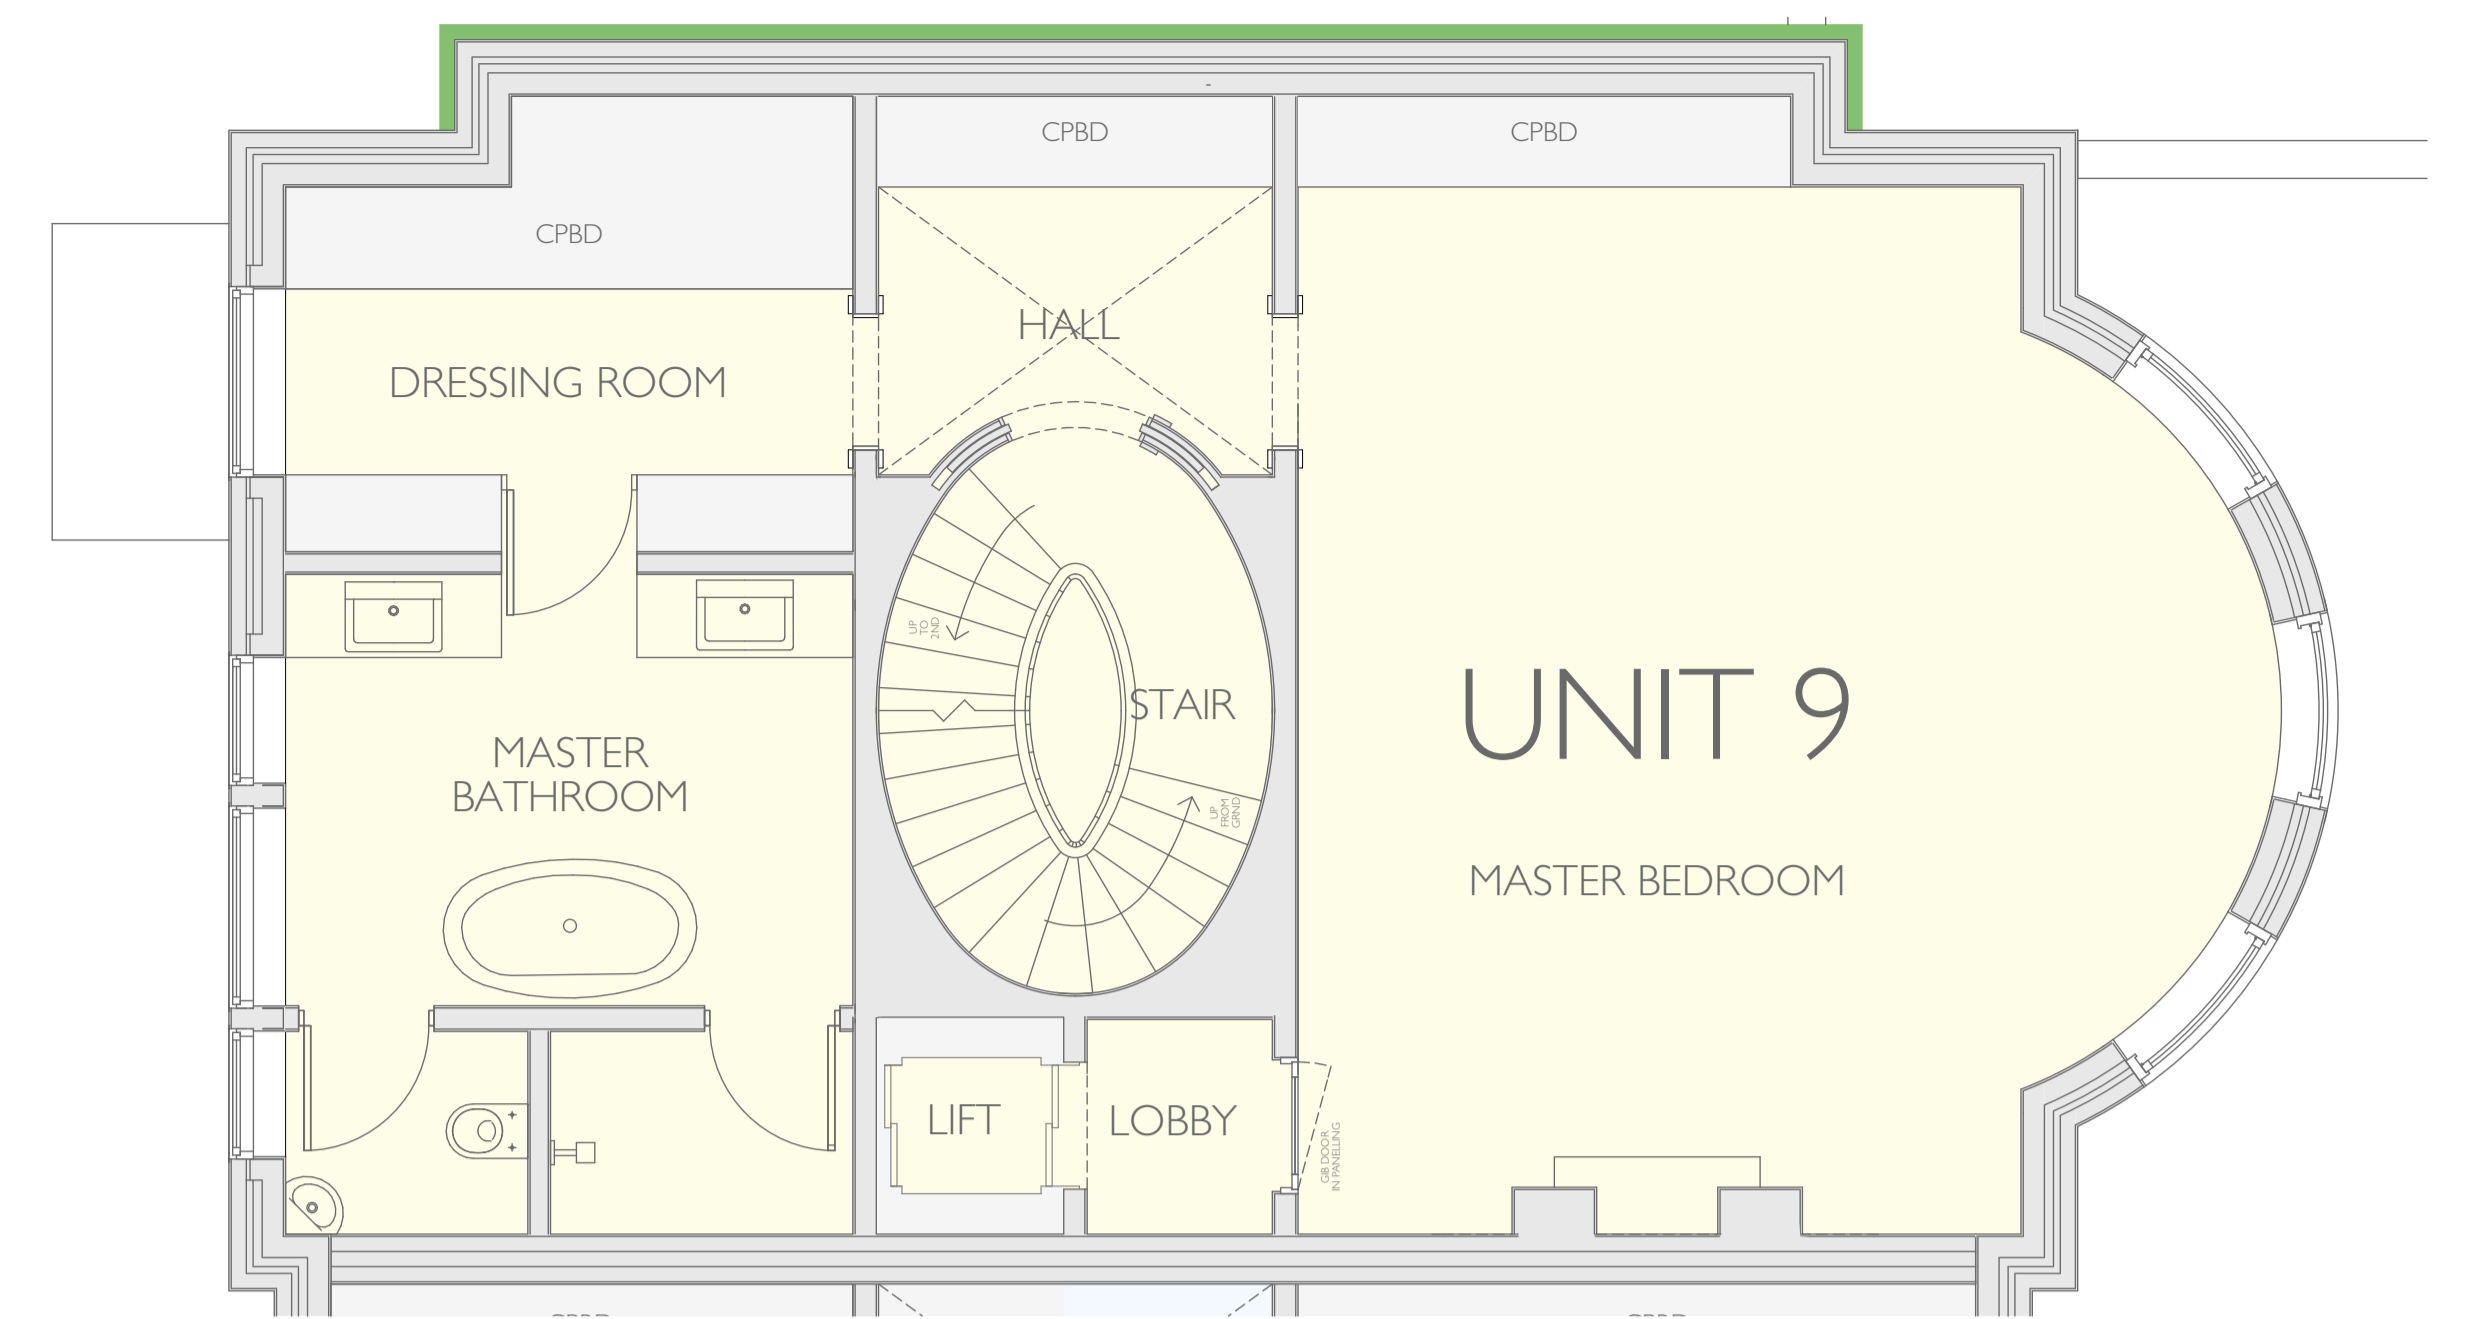


FIRST FLOOR PLAN 1:50

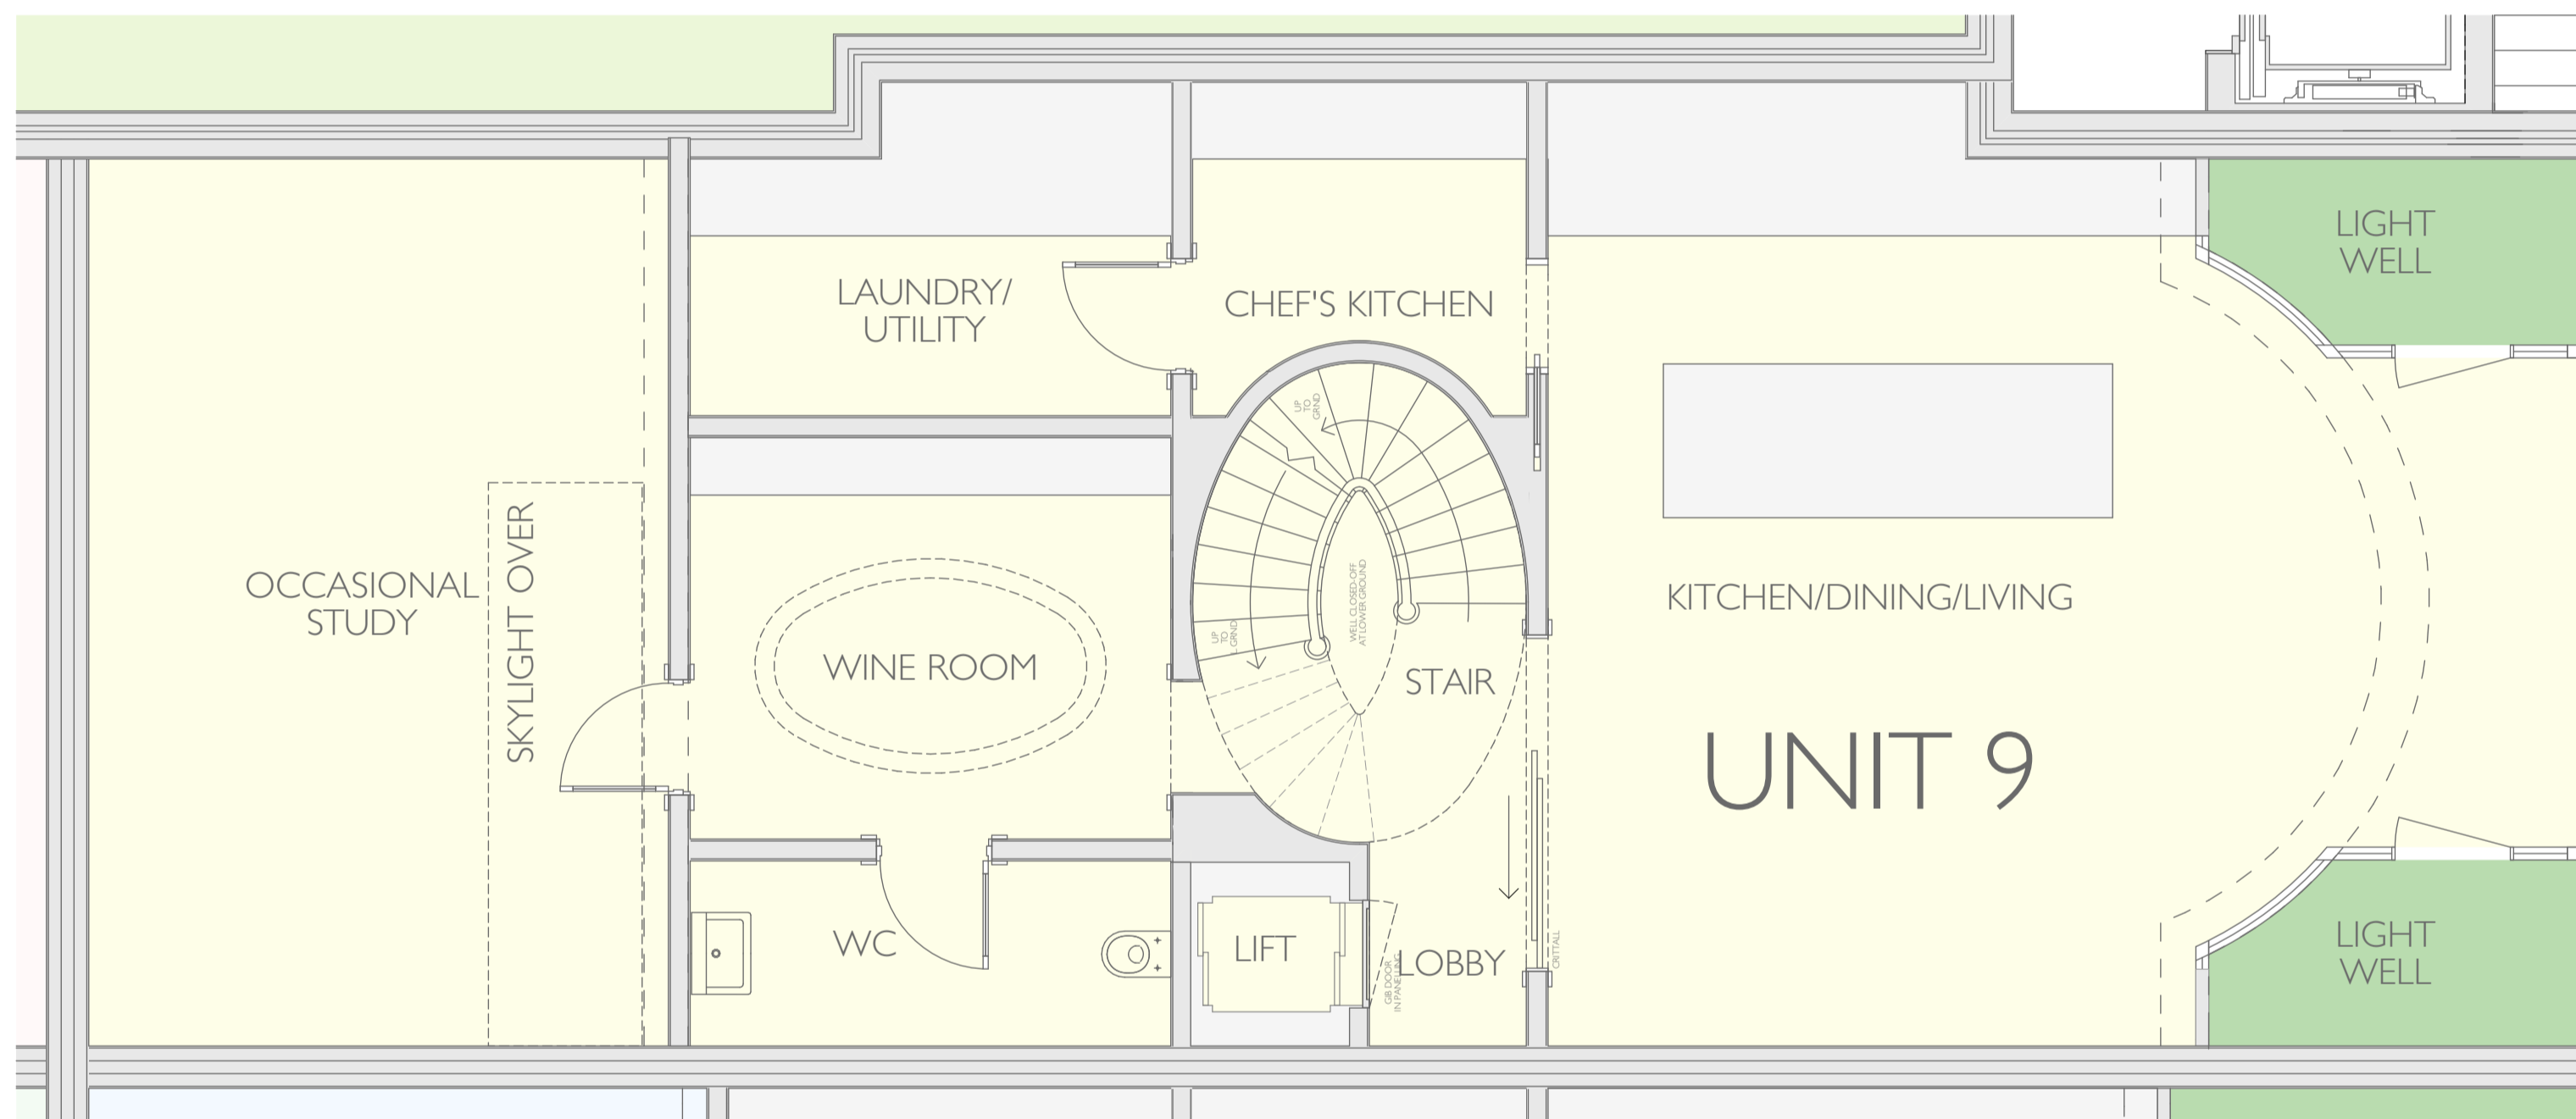


LOWER GROUND FLOOR PLAN 1:50

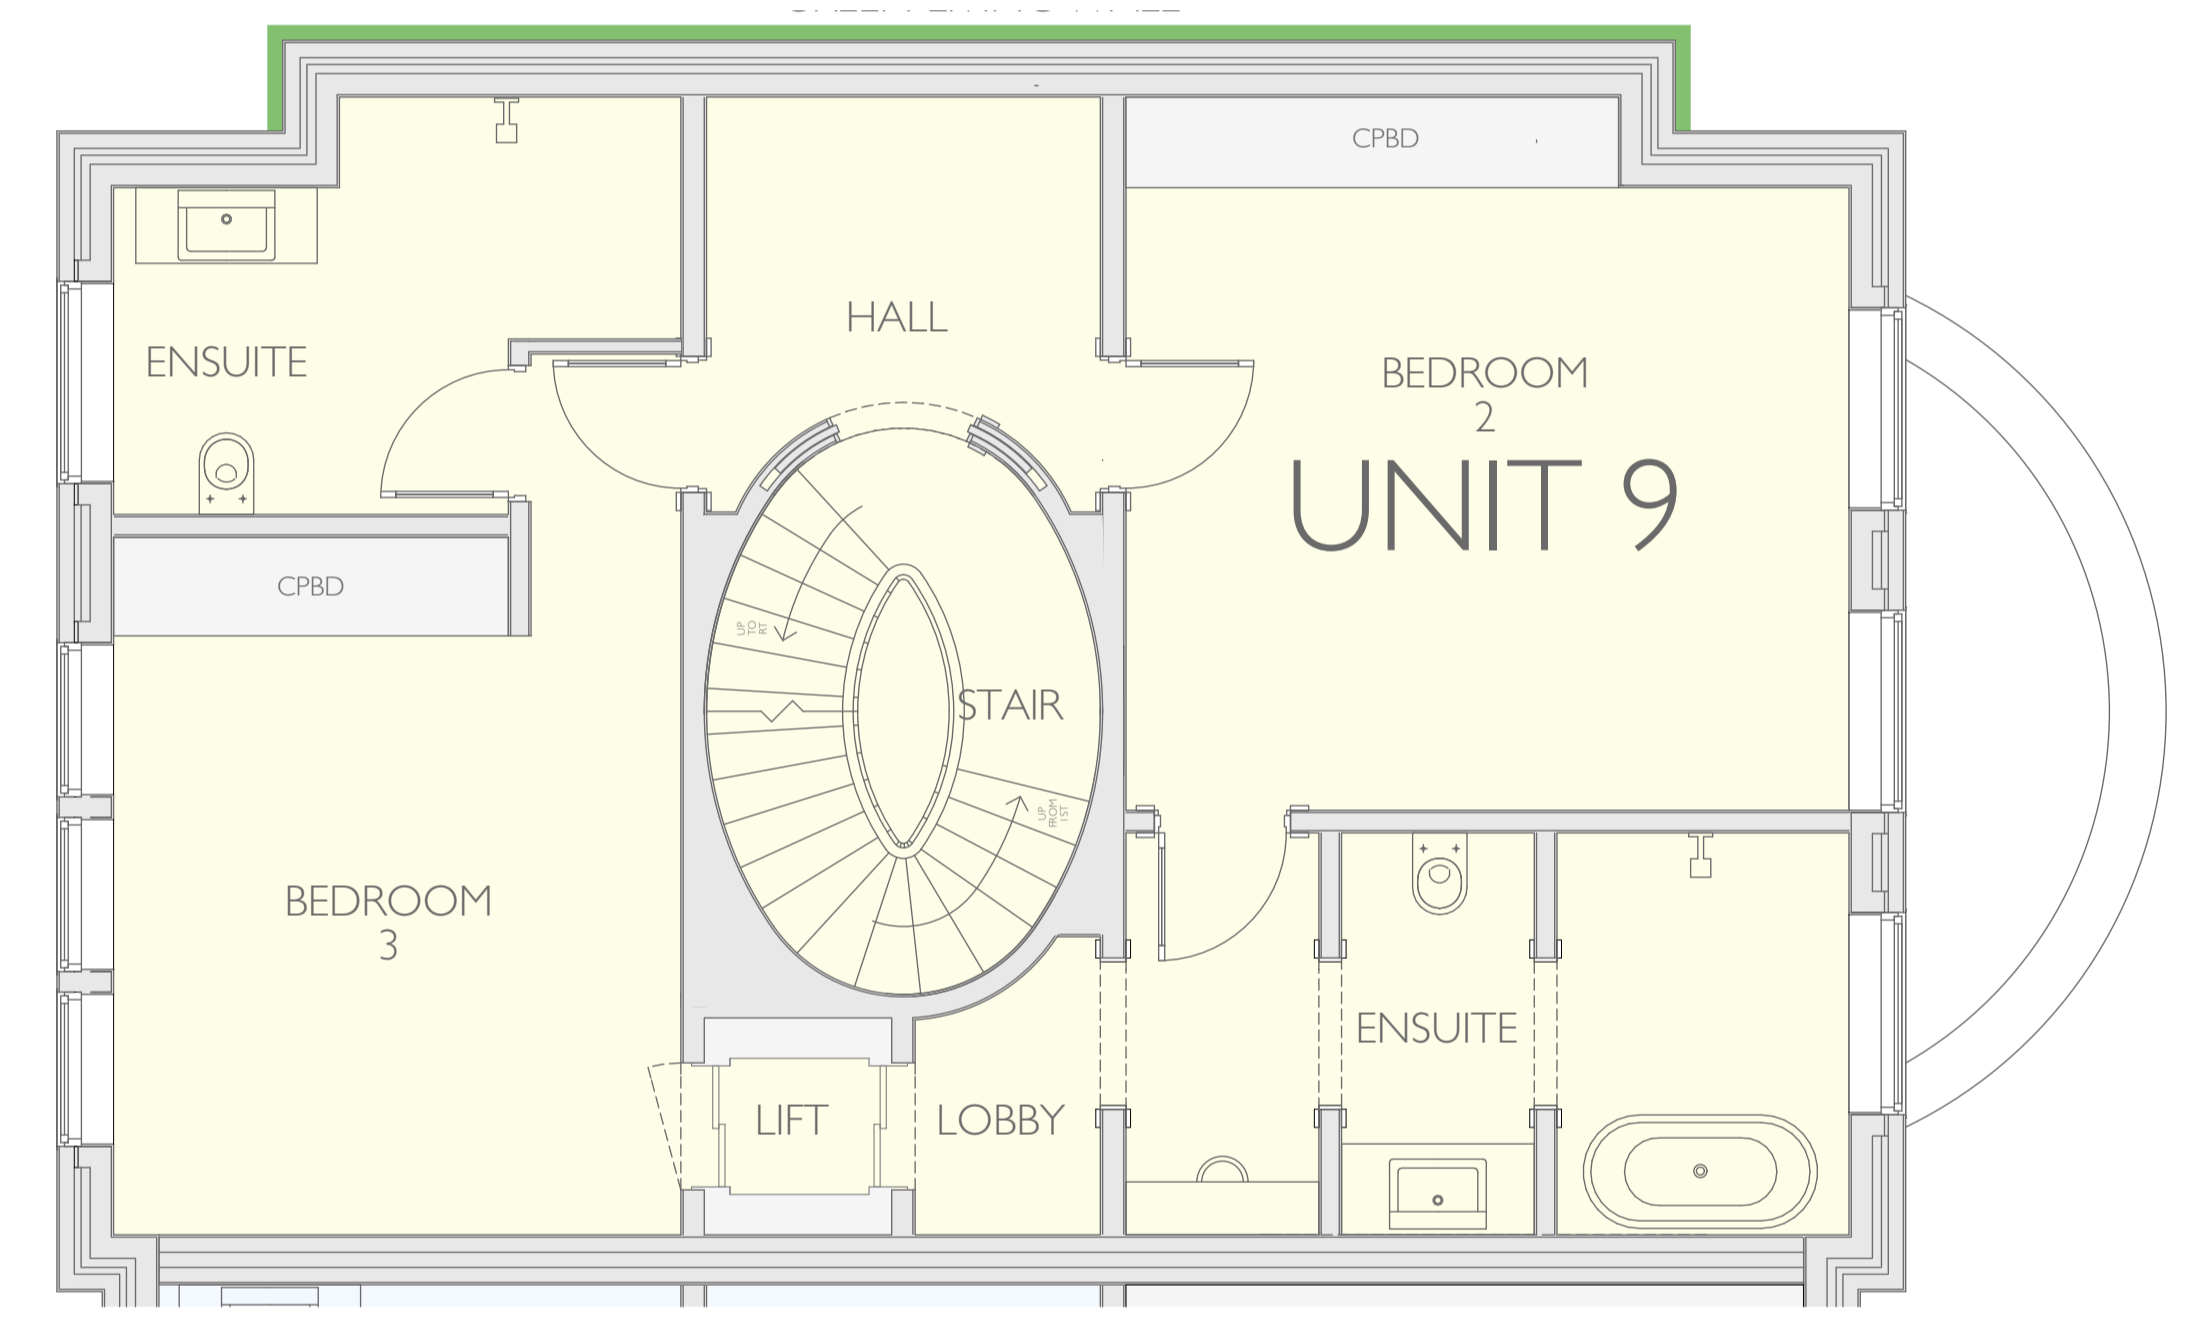

SECOND FLOOR PLAN 1:50

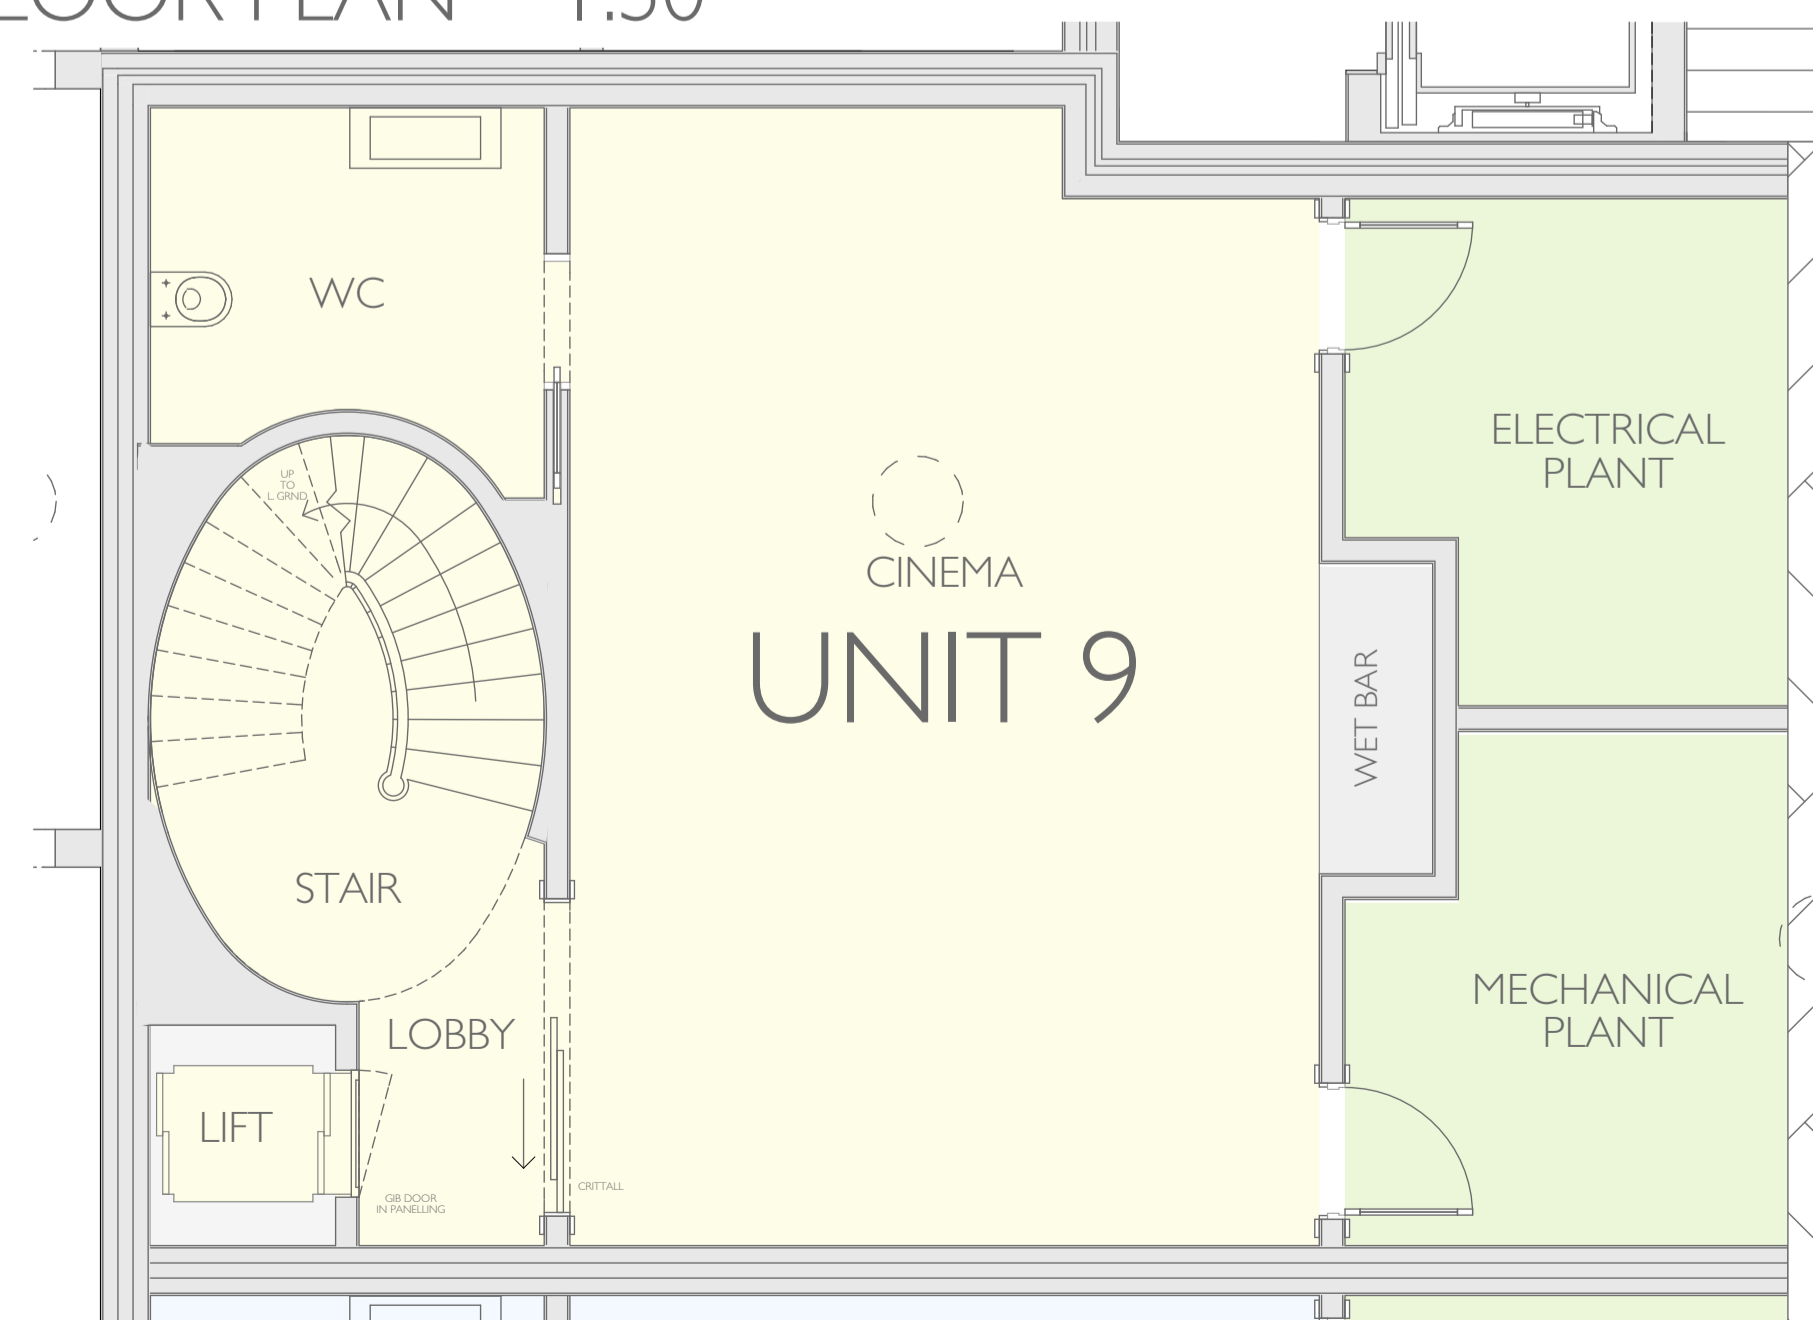

BASEMENT PLAN 1:50

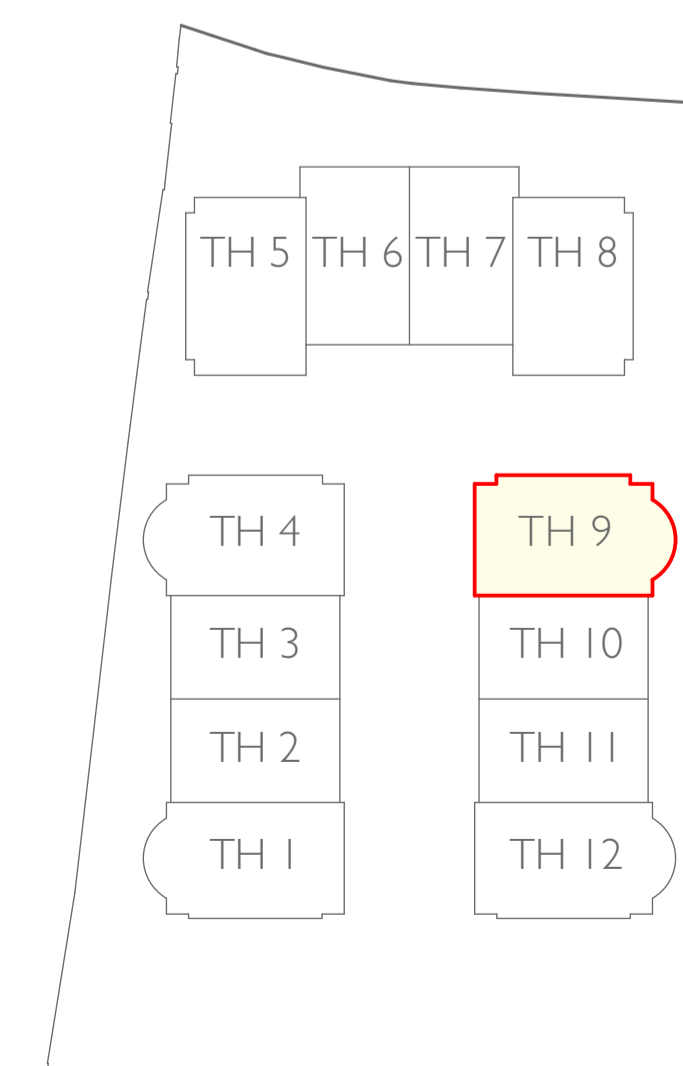

KEY




- REV D 19/10/2022 LG ENSUITE MERGED WITH OCCASIONAL STUDY
- REV C 06/10/2022 GUEST/STAFF BEDROOM CHANGED TO OCCASIONAL STUDY
- REV B 04/10/2022 KEY PLAN ADJUSTED TO REFLECT OWNERSHIP
- REV A 26/07/2022 HOUSE ENTRANCES AND FENESTRATION AMENDED

PROJECT:
PROJECT PHOENIX AVENUE GARDENS


TITLE:
TOWN HOUSE 9 PLANS

Date: APRIL 2022
Scale: 1:50 @ A1 Drawn: SDK


DRAWING NUMBER: 208-328D

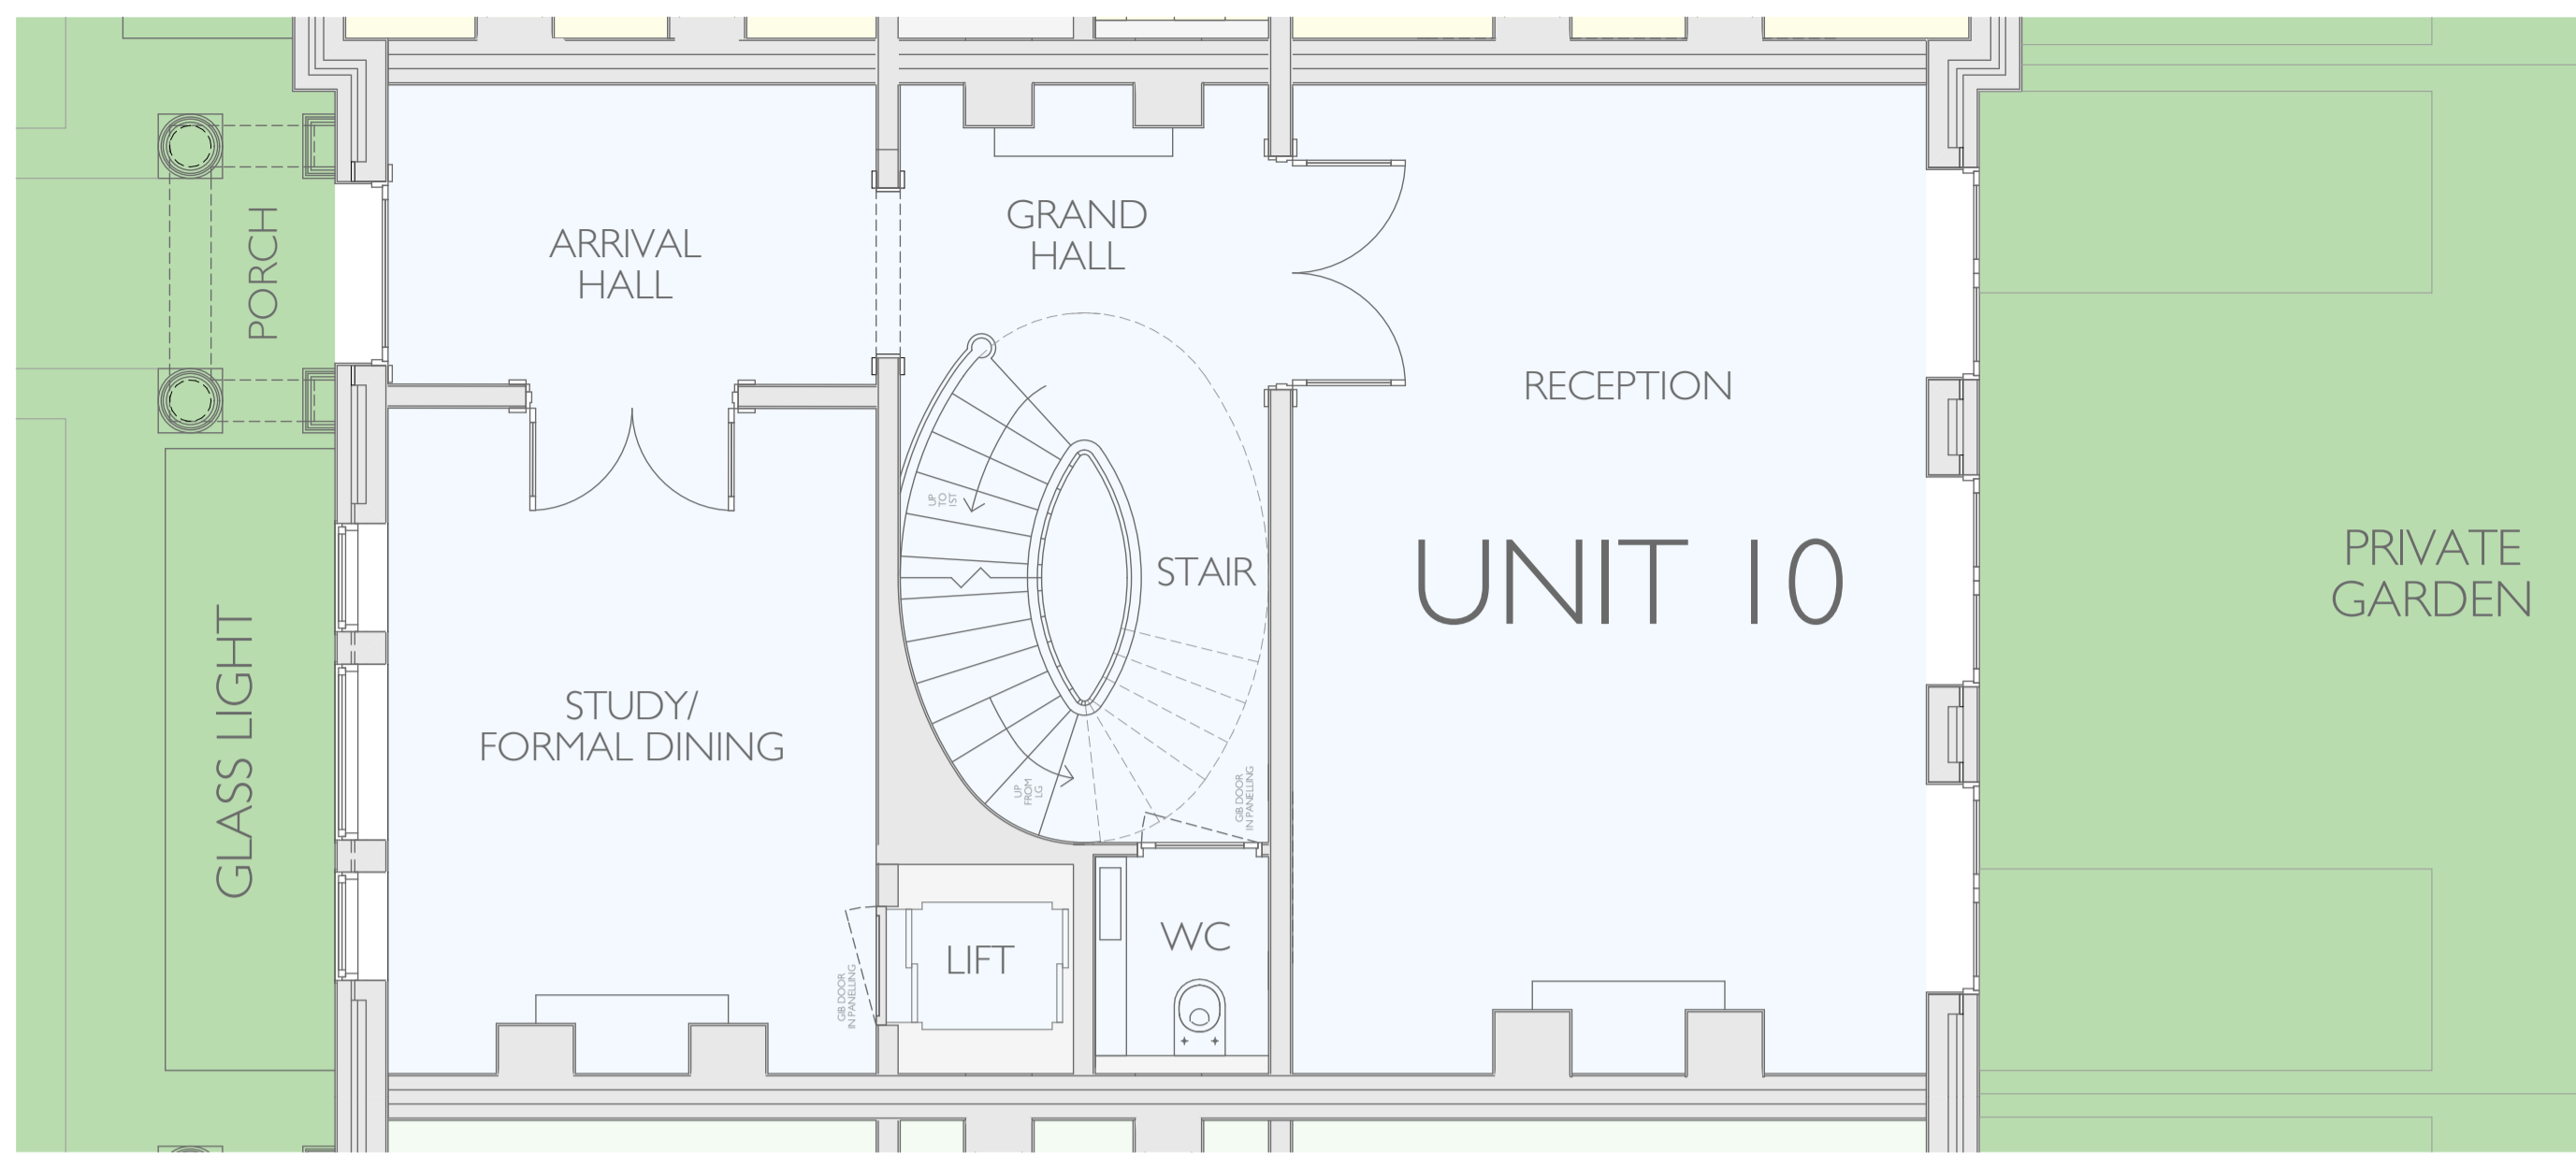


GROUND FLOOR PLAN FLOOR 1:50

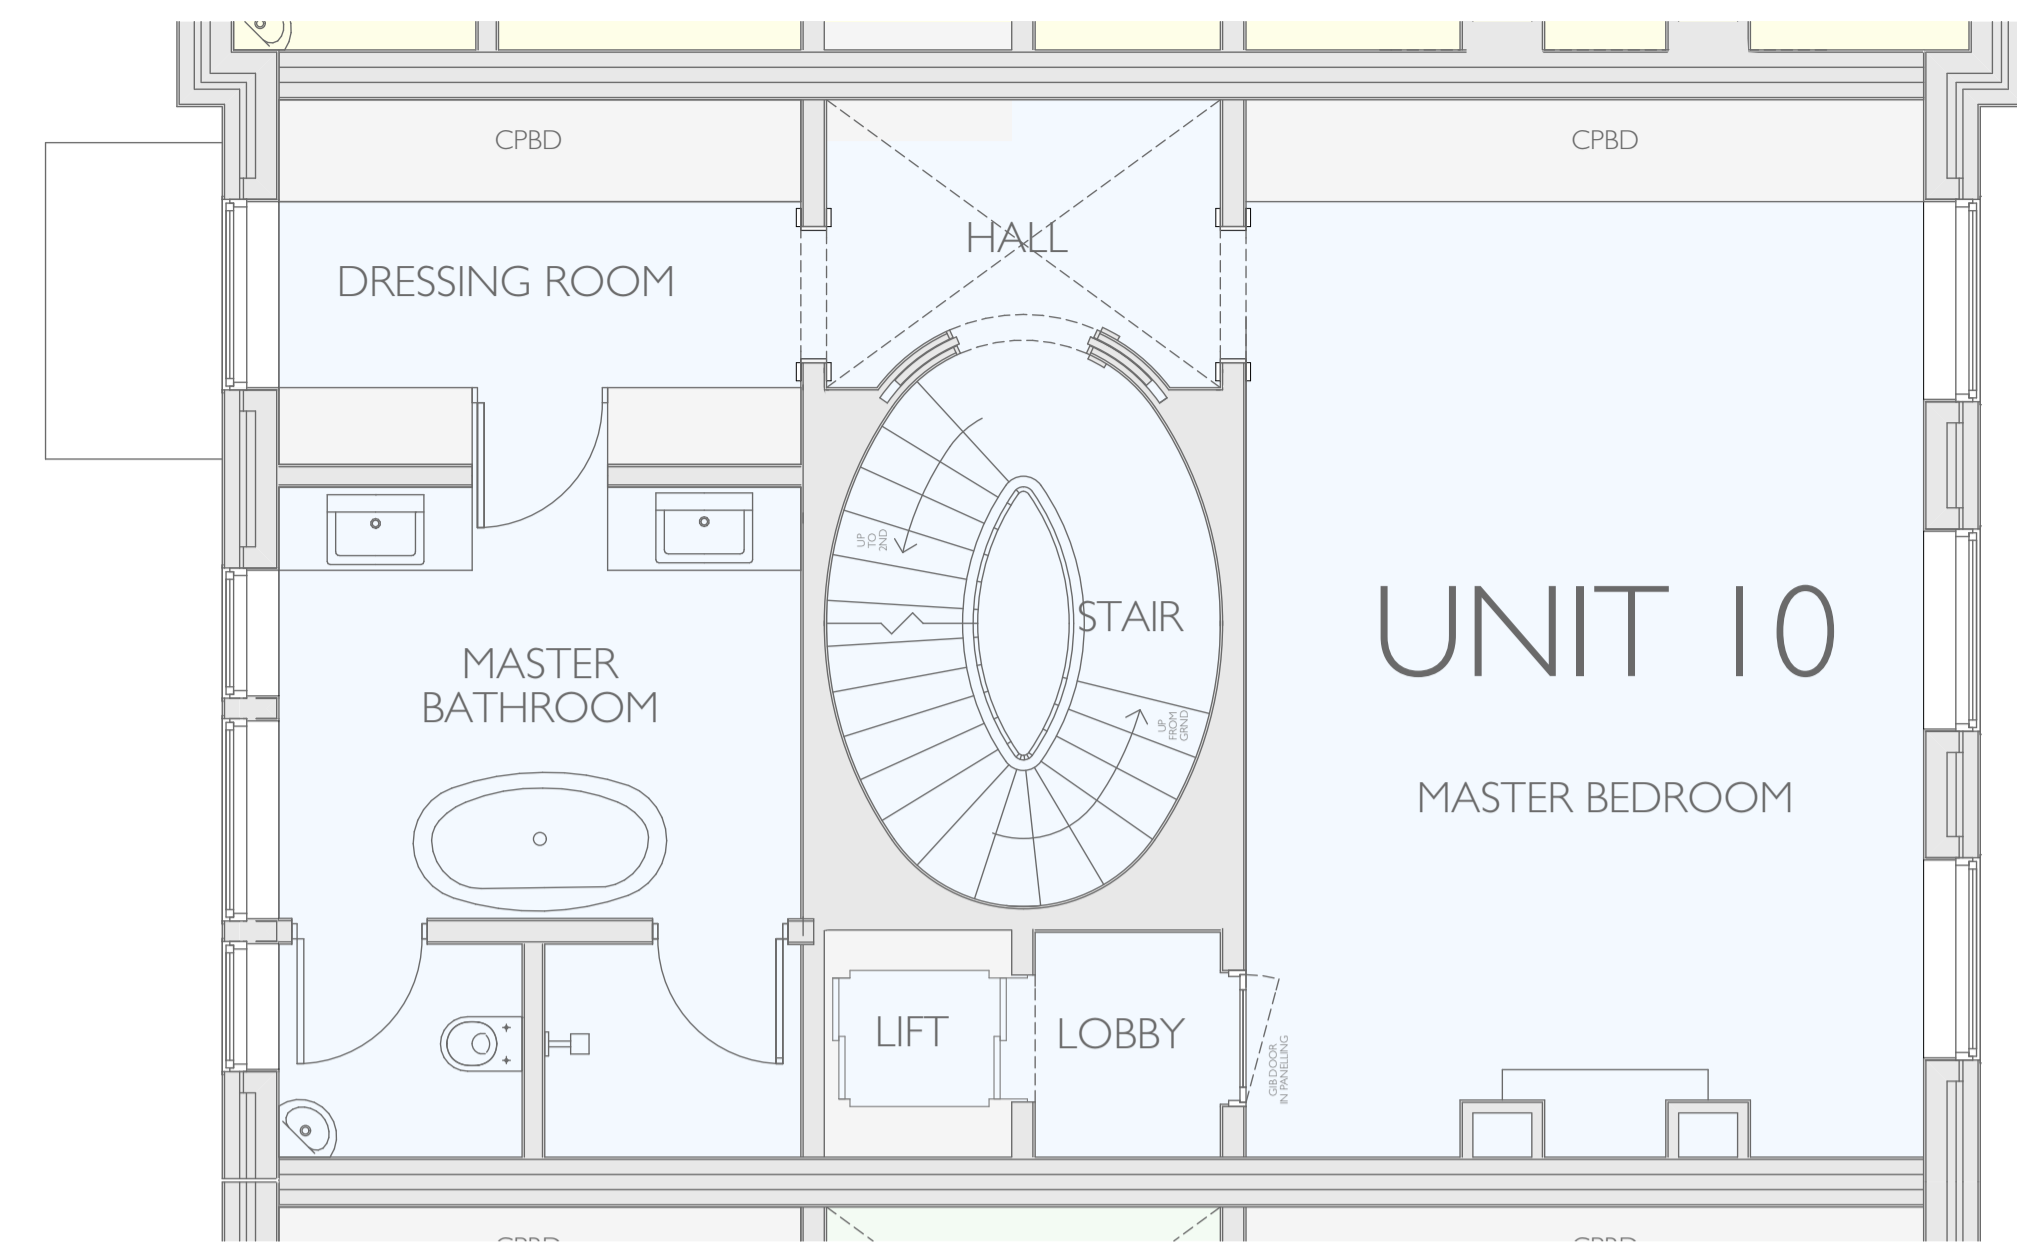


FIRST FLOOR PLAN 1:50

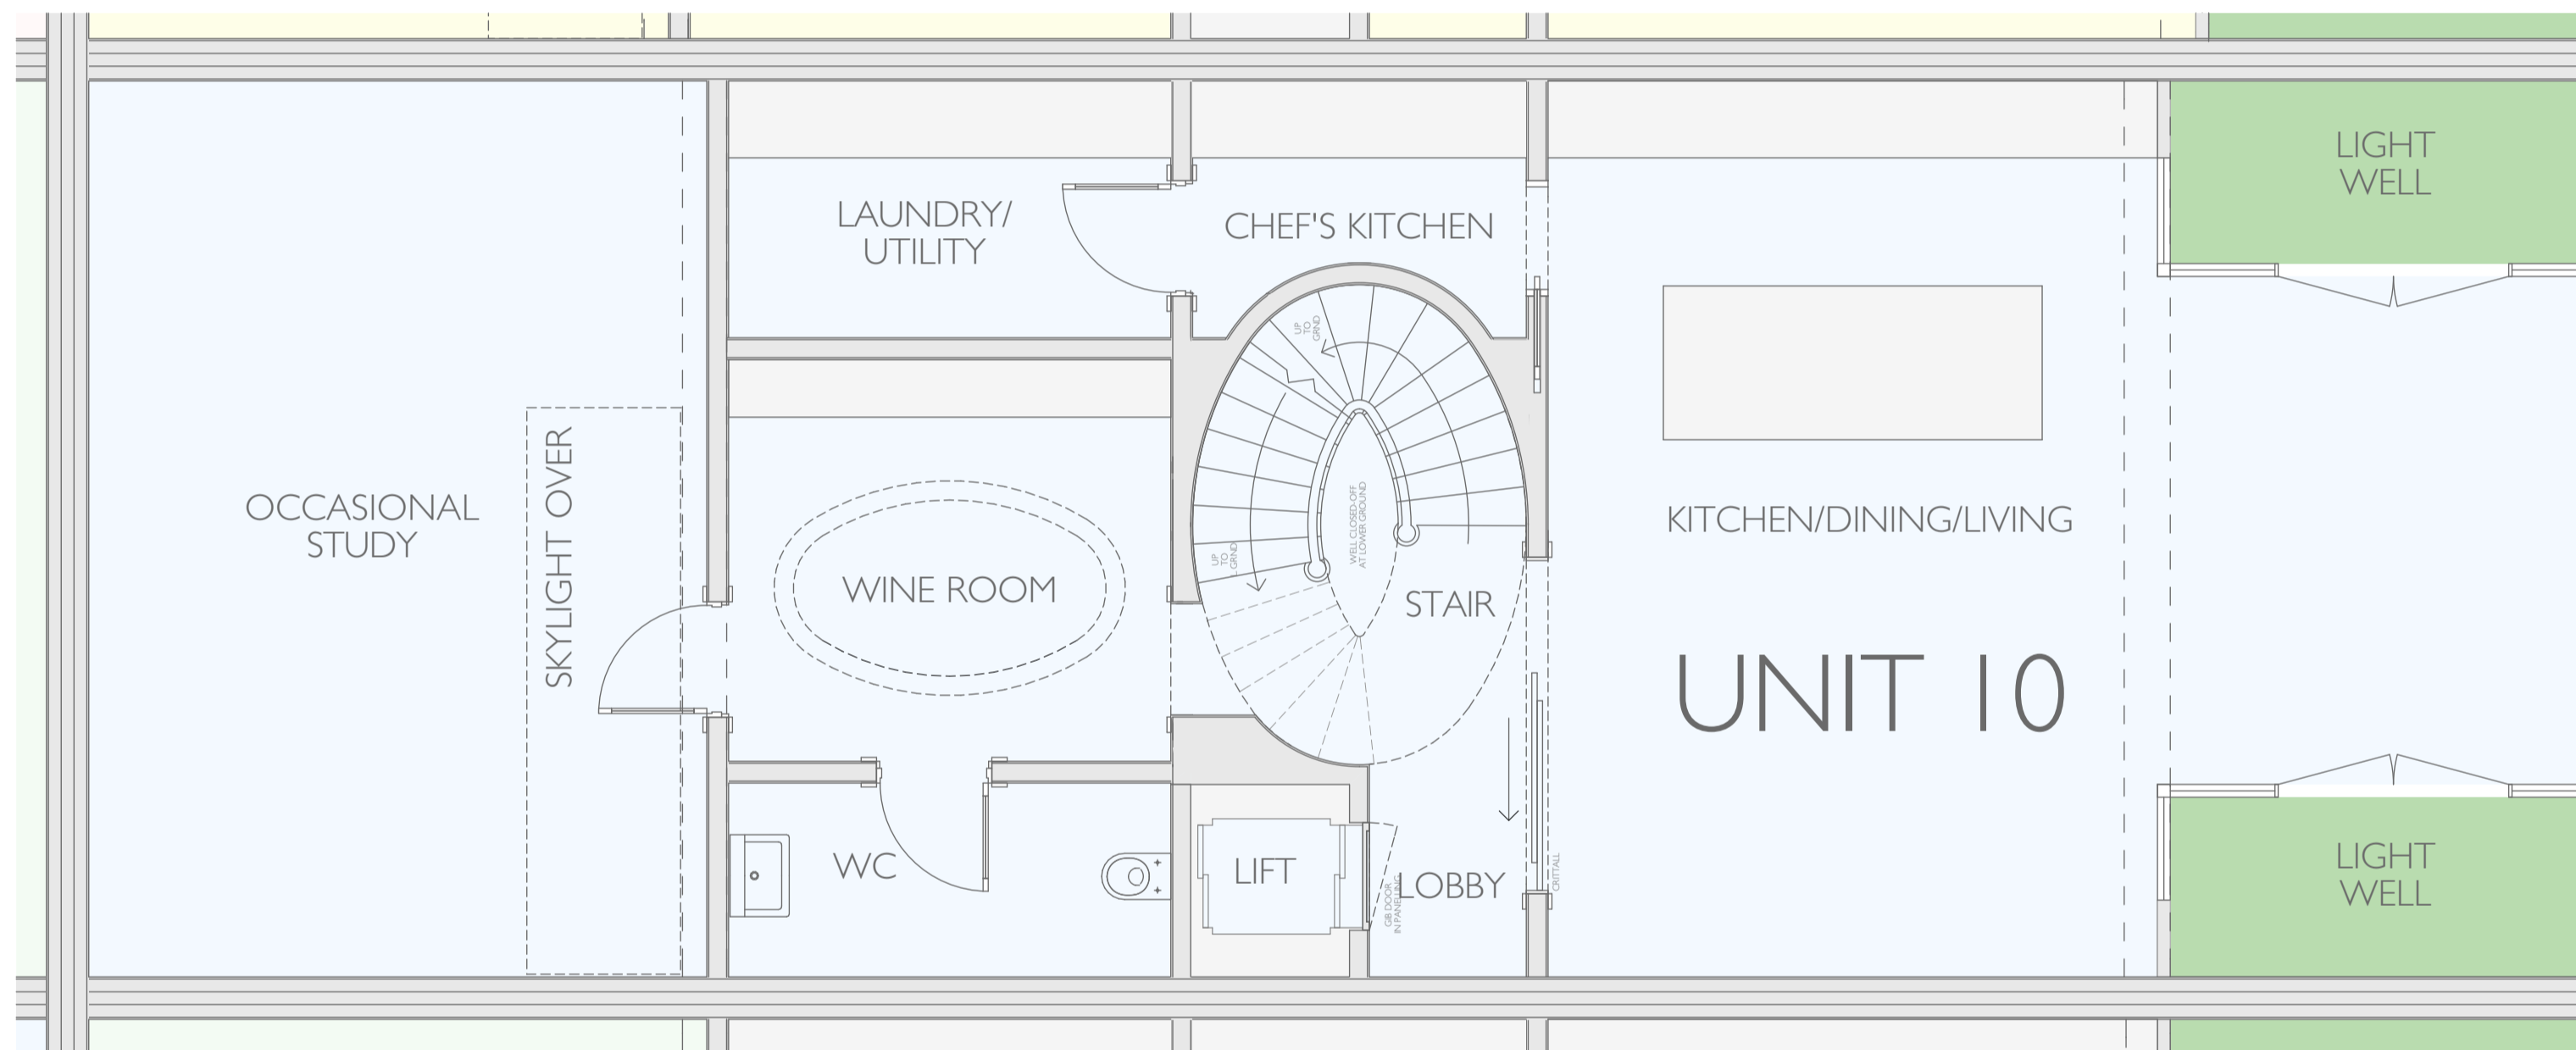


LOWER GROUND FLOOR PLAN 1:50

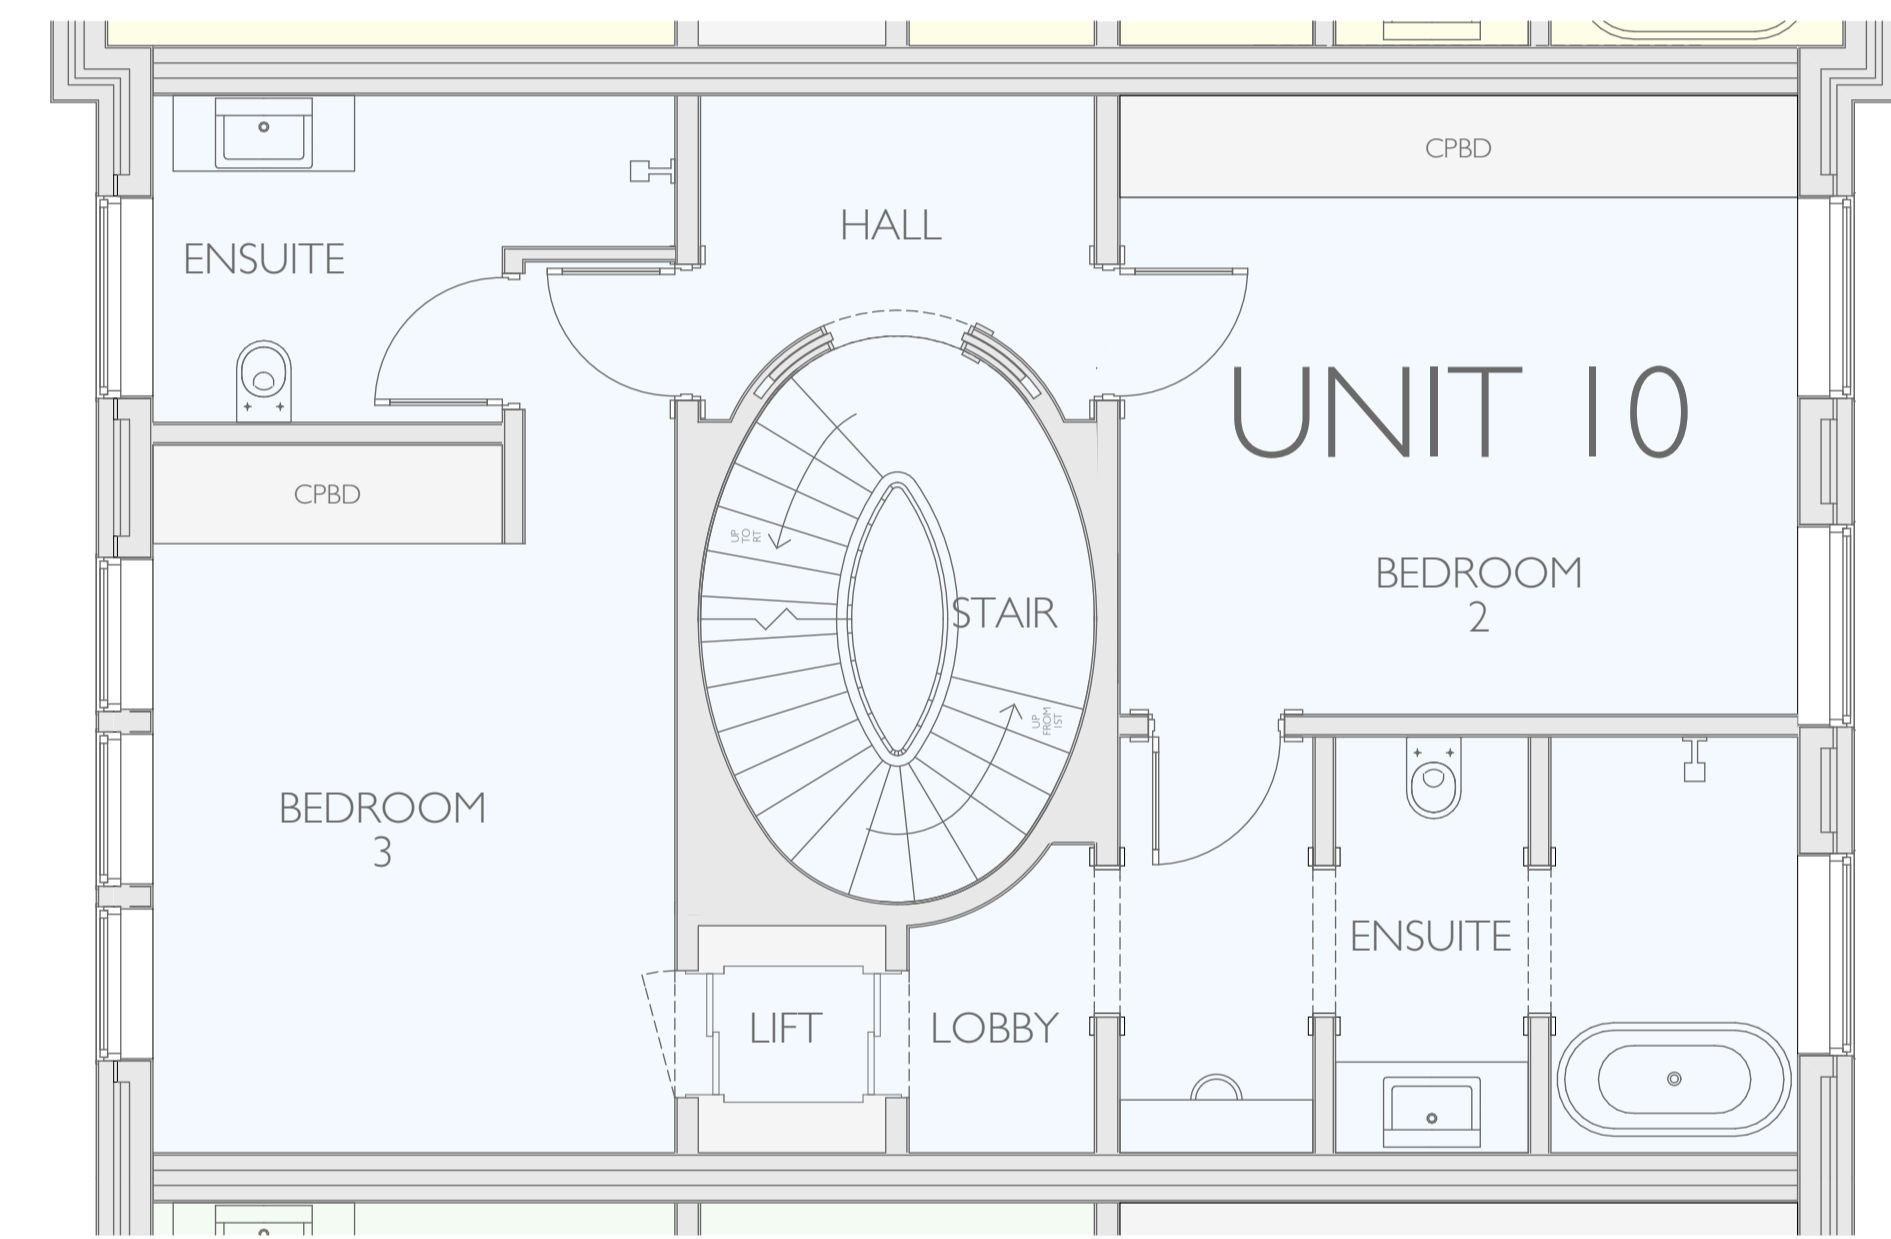

SECOND FLOOR PLAN 1:50

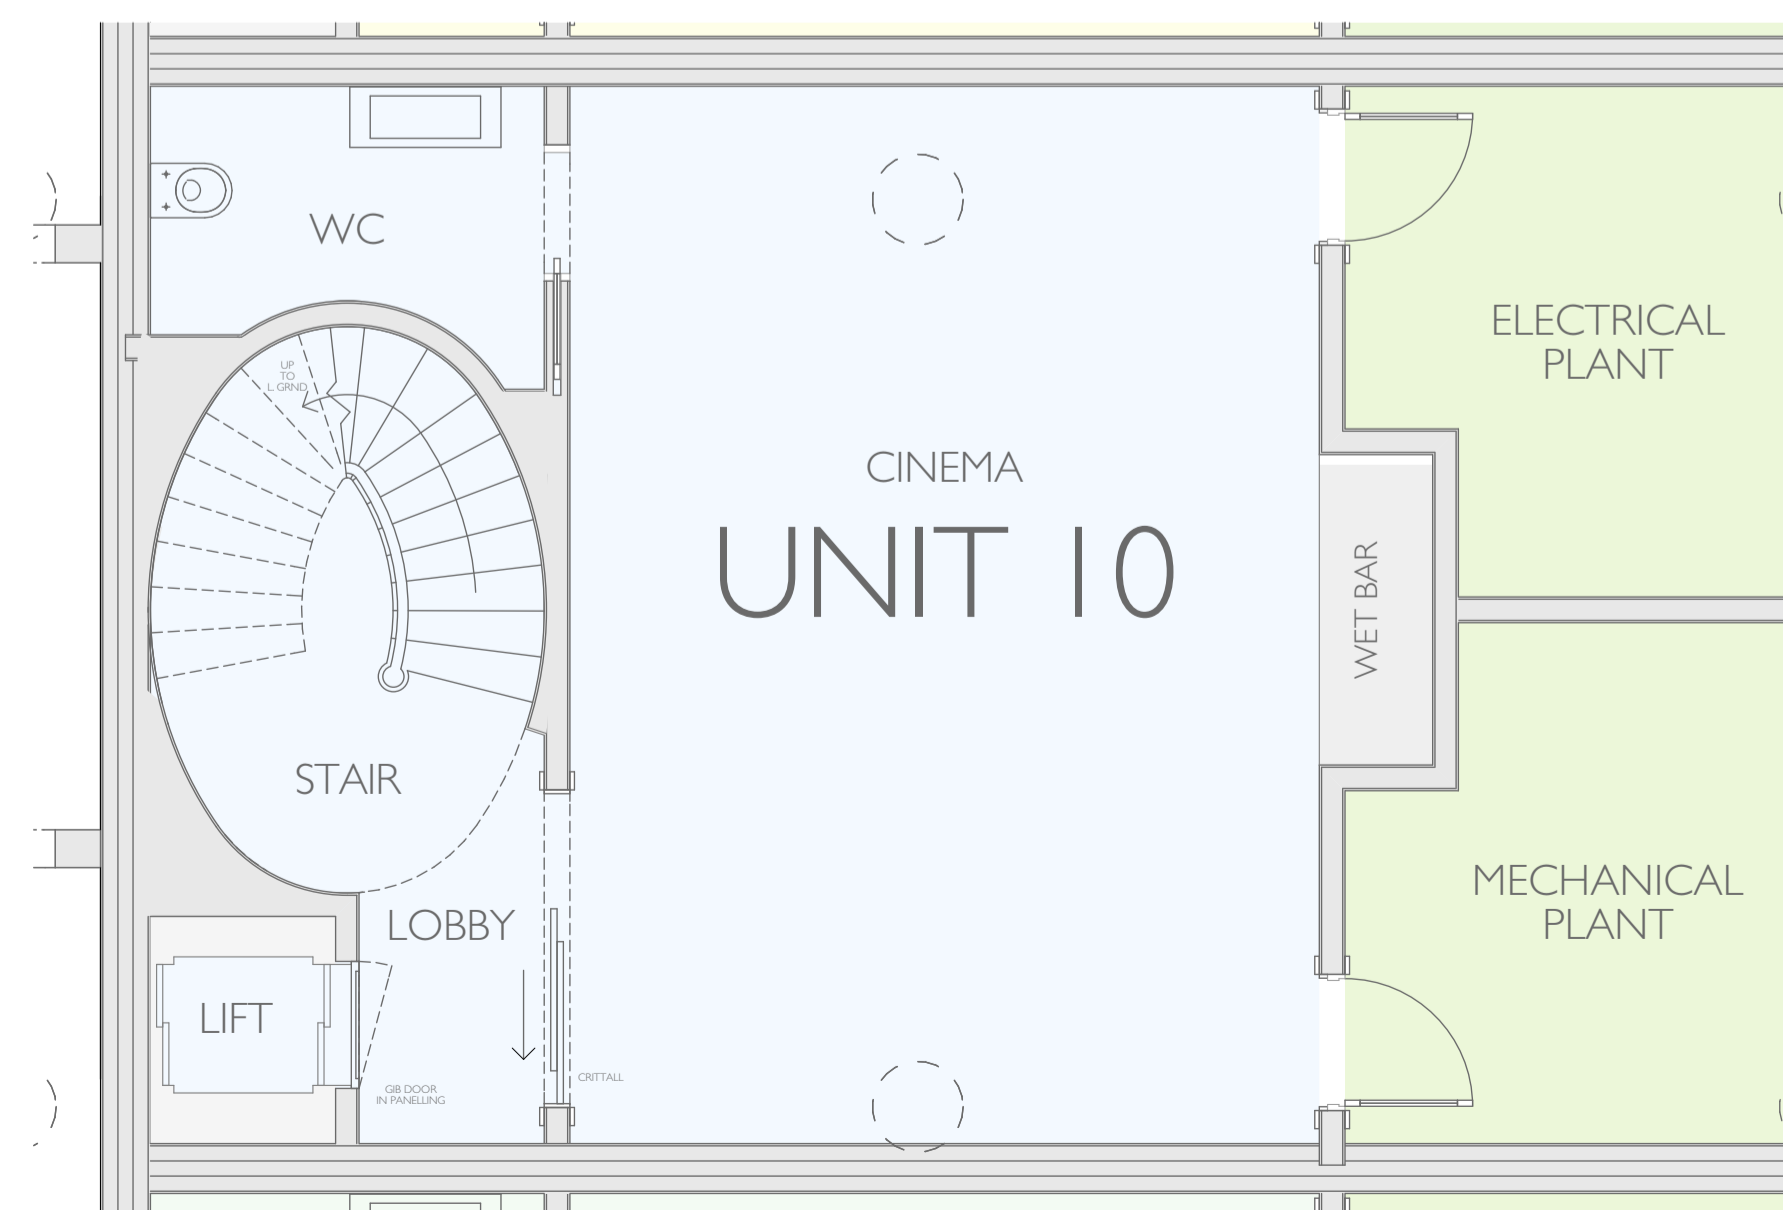

BASEMENT PLAN 1:50

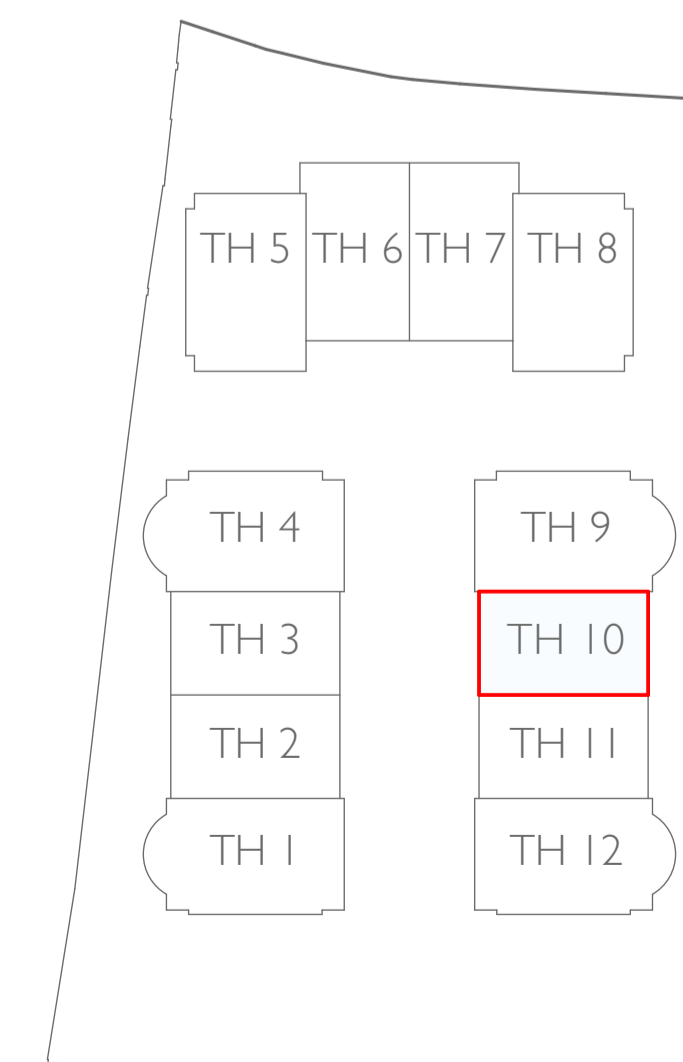

KEY




- REV D 19/10/2022 LG ENSUITE MERGED WITH OCCASIONAL STUDY
- REV C 06/10/2022 GUEST/STAFF BEDROOM CHANGED TO OCCASIONAL STUDY
- REV B 04/10/2022 KEY PLAN ADJUSTED TO REFLECT OWNERSHIP
- REV A 26/07/2022 HOUSE ENTRANCES AND FENESTRATION AMENDED

PROJECT:
PROJECT PHOENIX AVENUE GARDENS


TITLE:
TOWN HOUSE 10 PLANS

Date: APRIL 2022
Scale: 1:50 @ A1 Drawn: SDK


DRAWING NUMBER: 208-329D

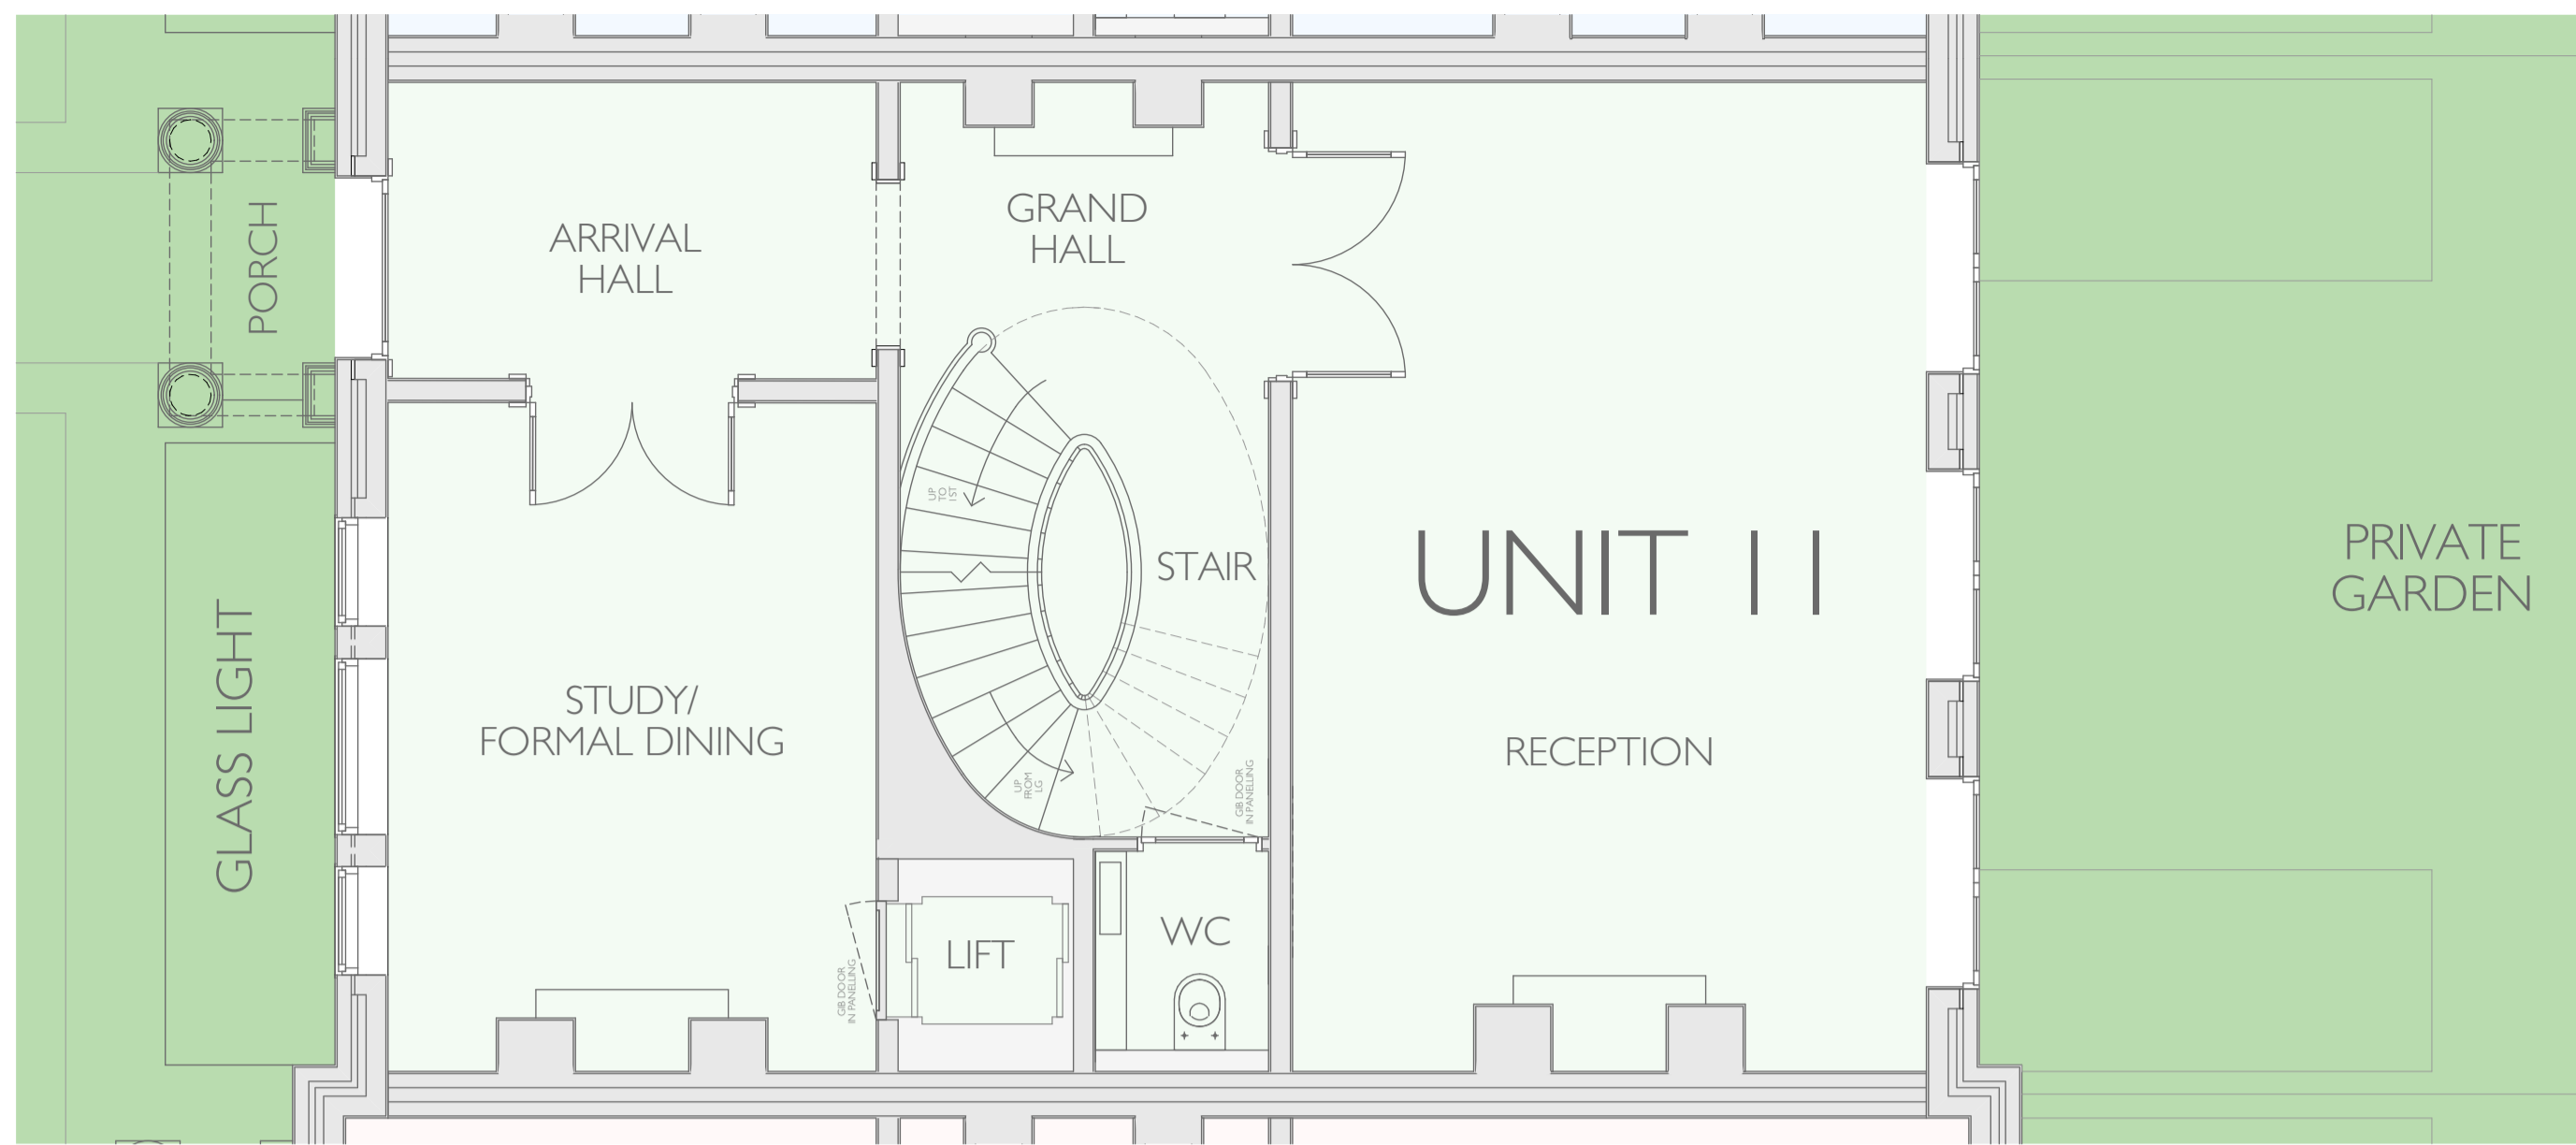


GROUND FLOOR PLAN FLOOR 1:50

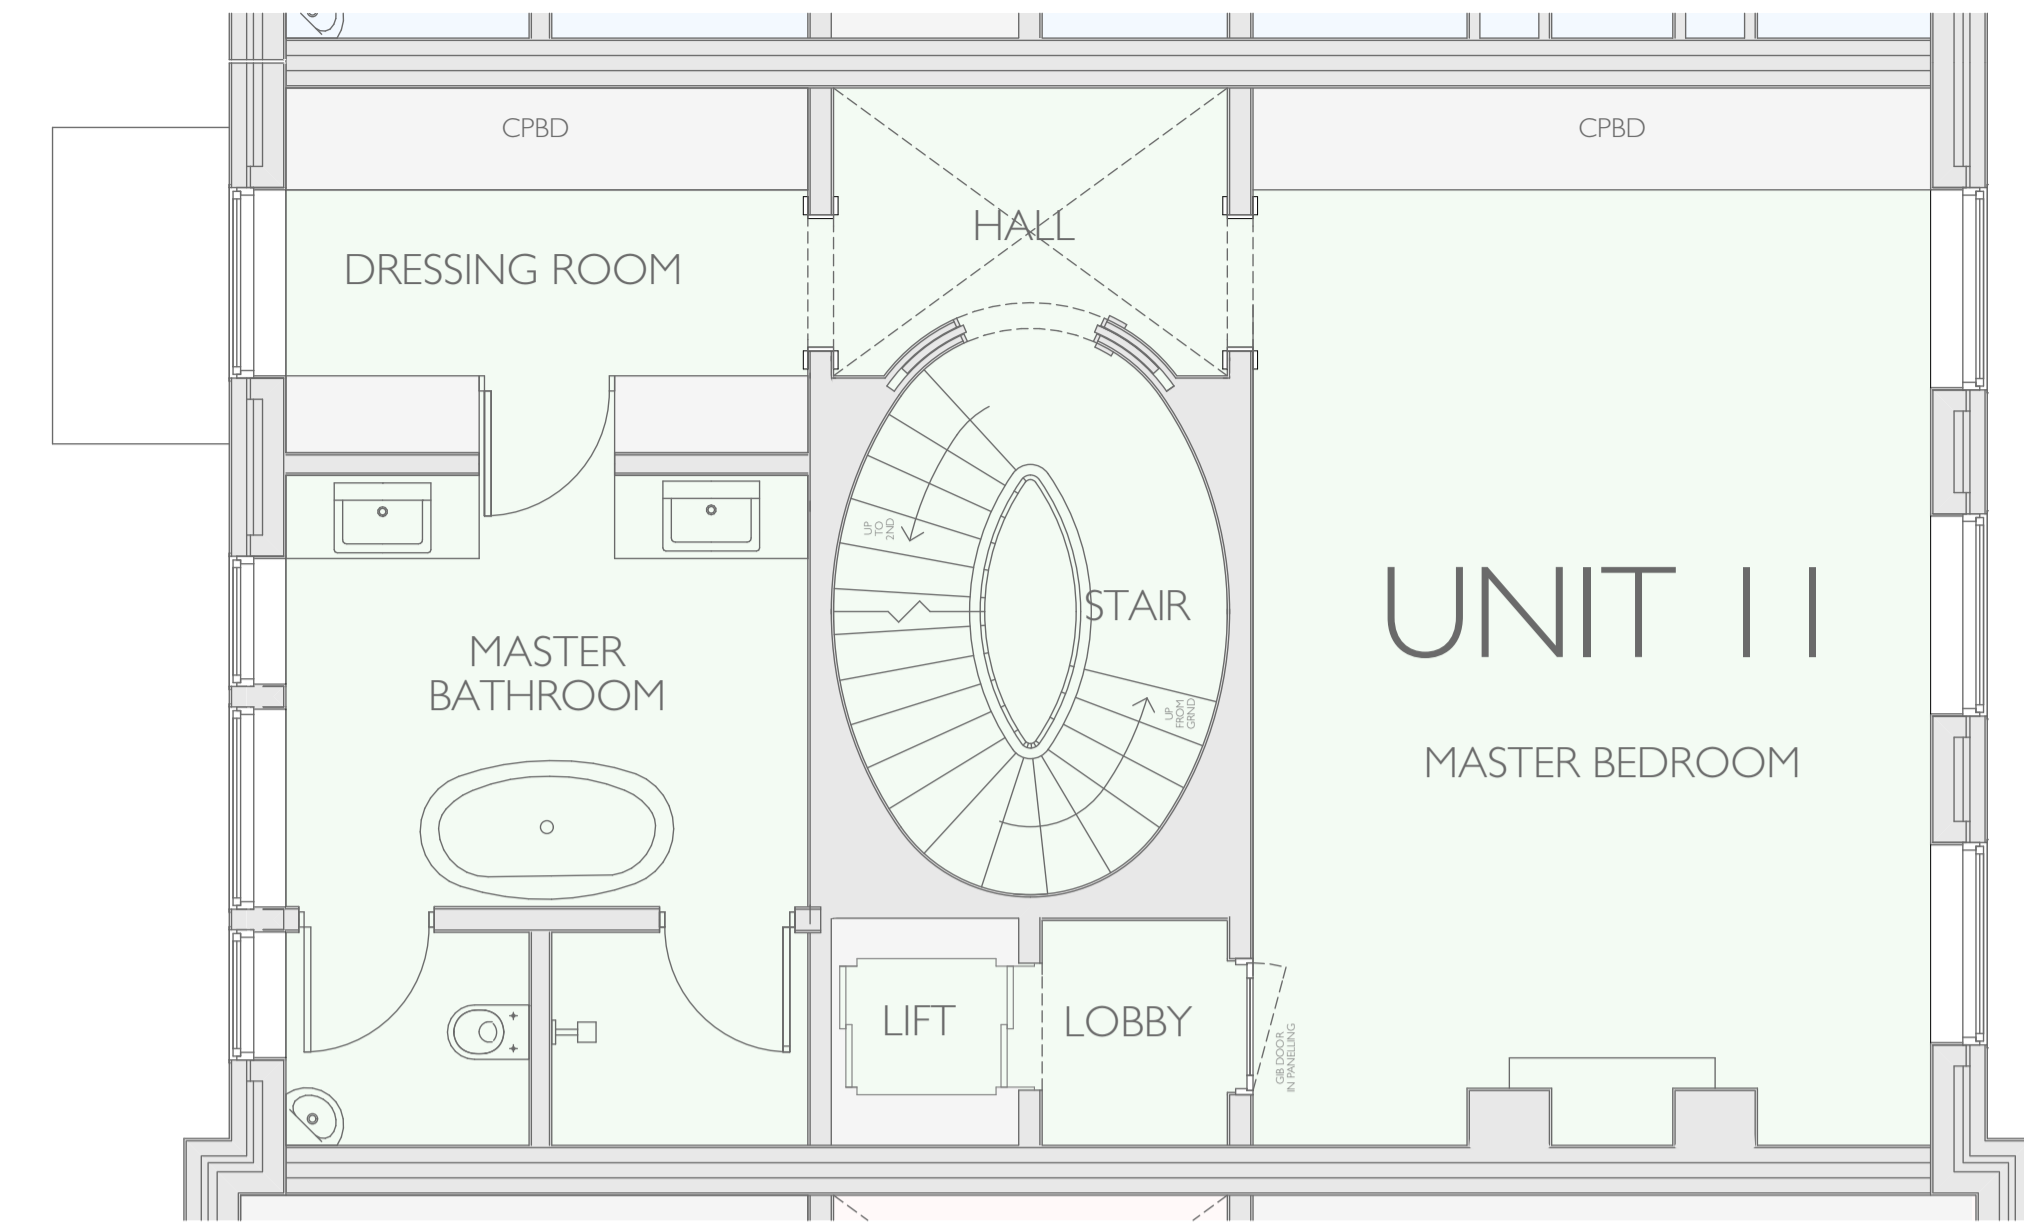


FIRST FLOOR PLAN 1:50

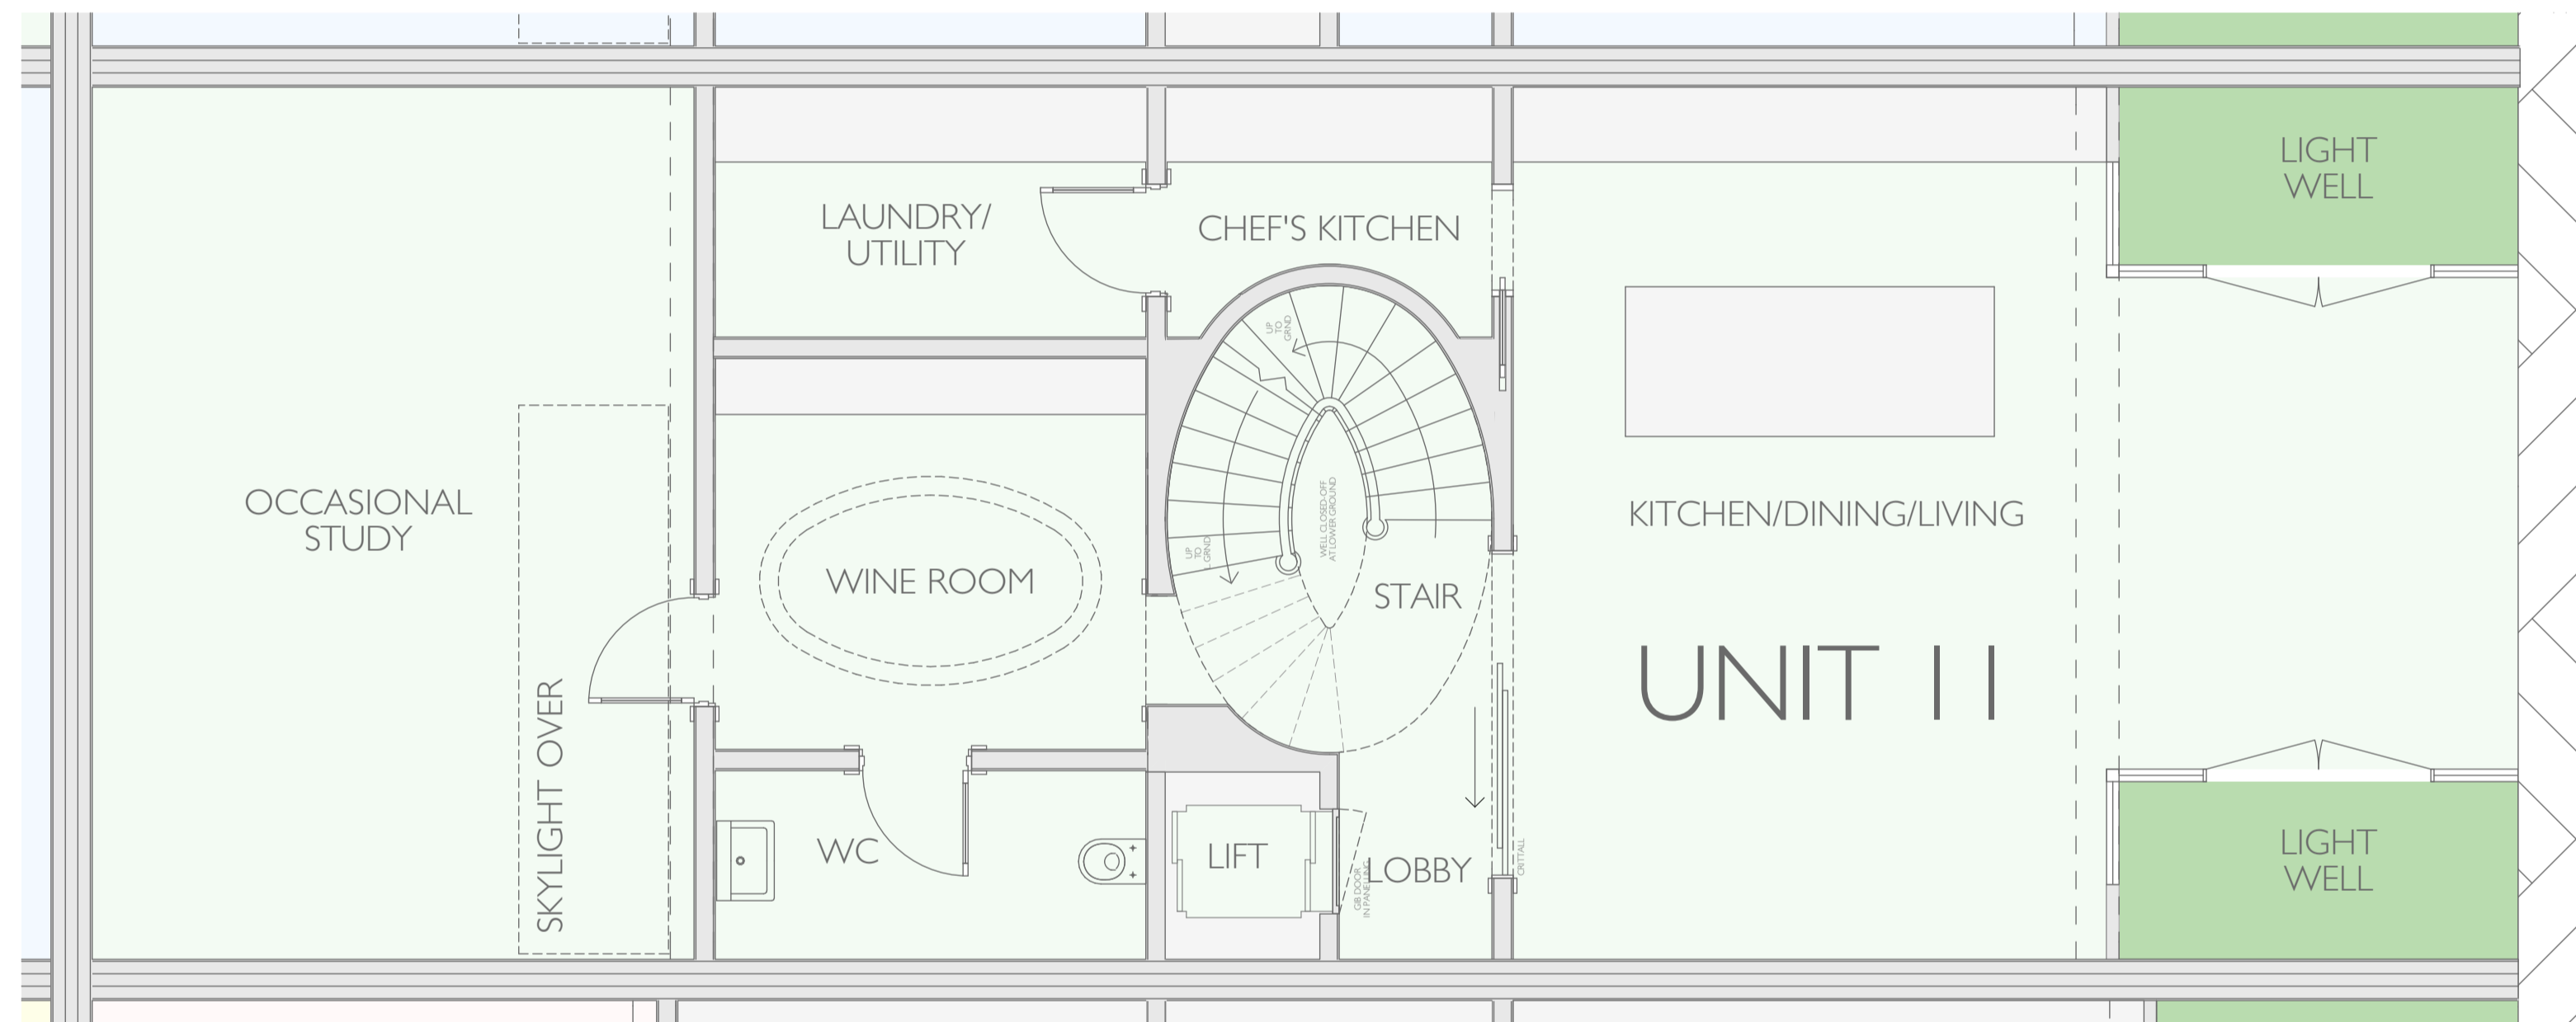


LOWER GROUND FLOOR PLAN 1:50

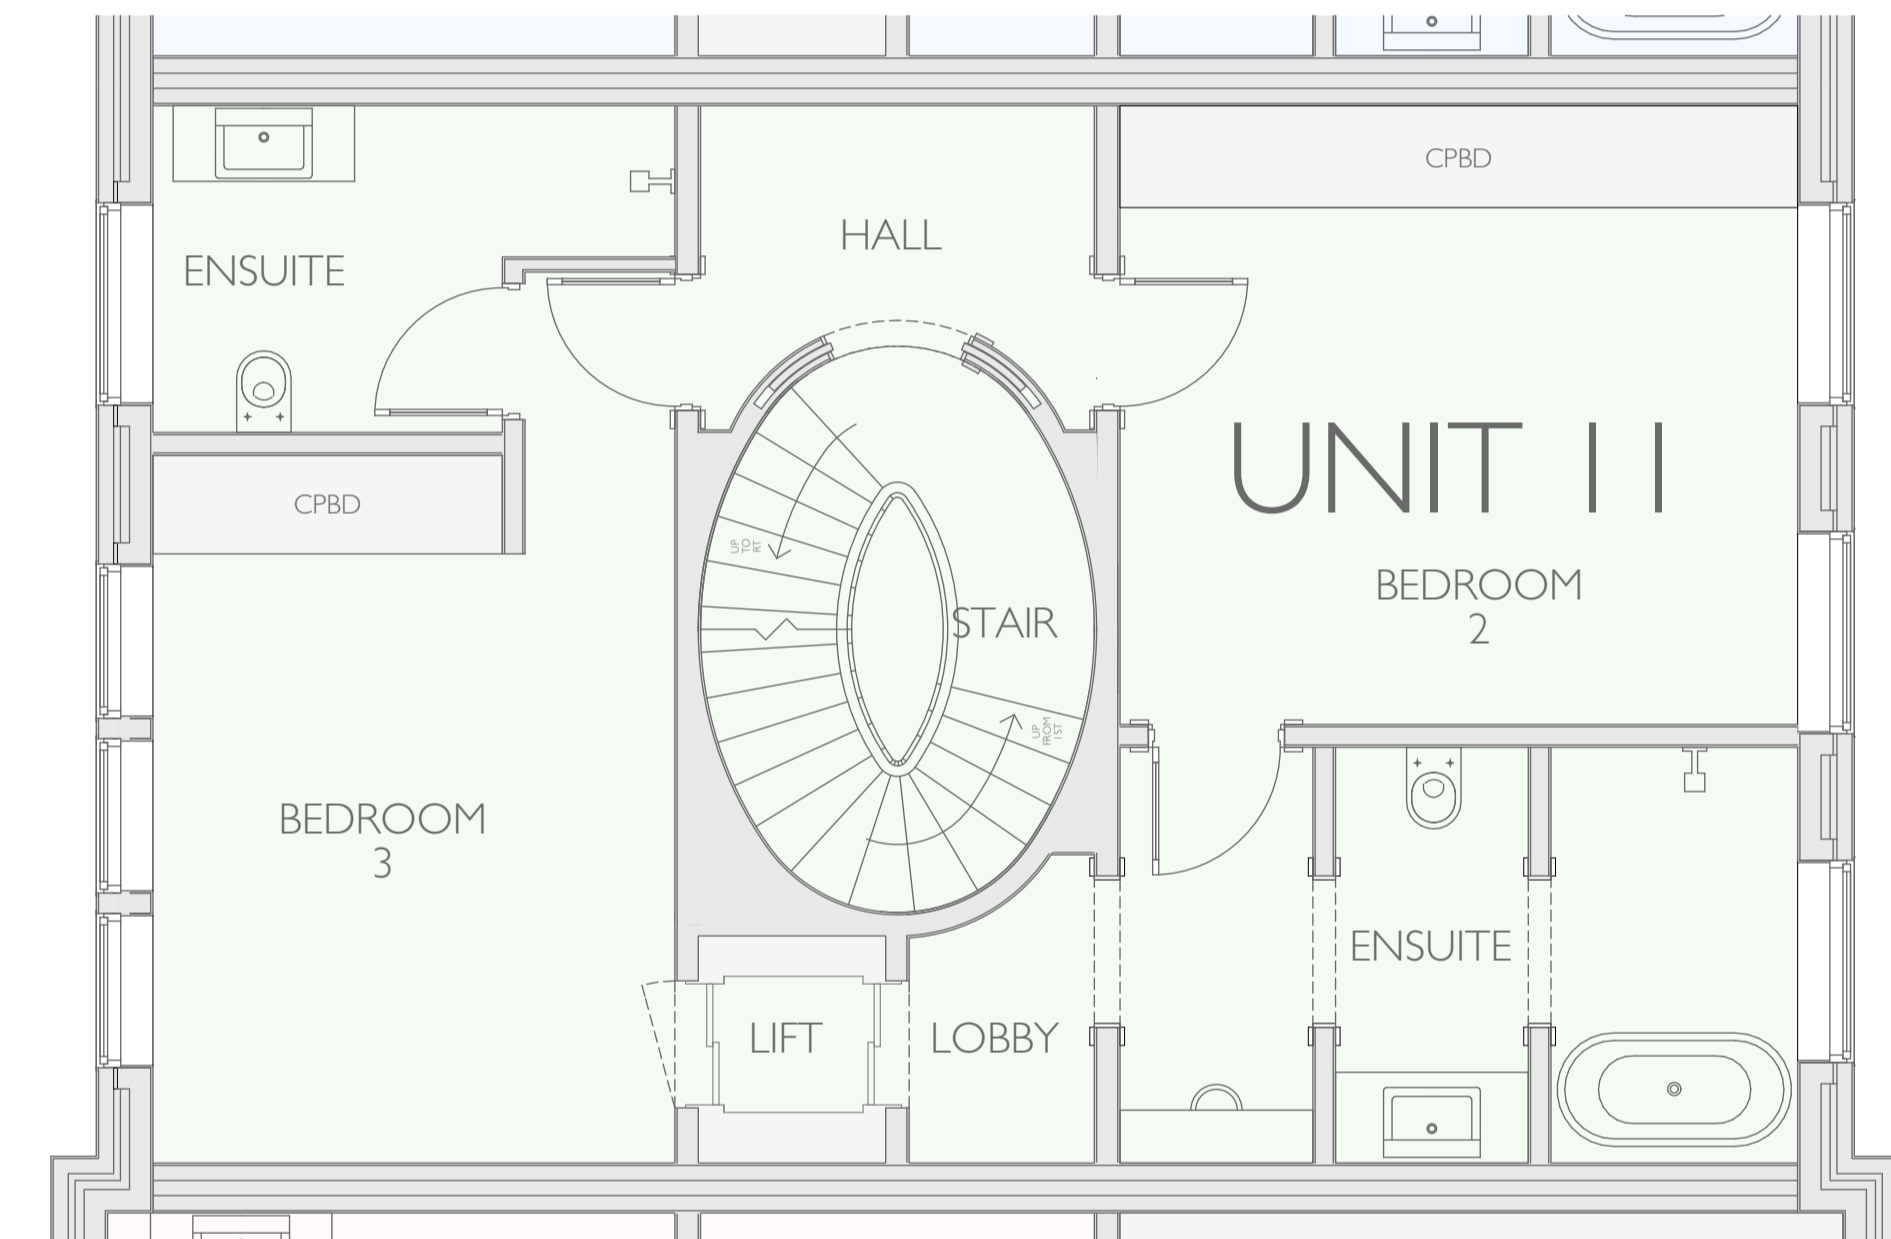

SECOND FLOOR PLAN 1:50

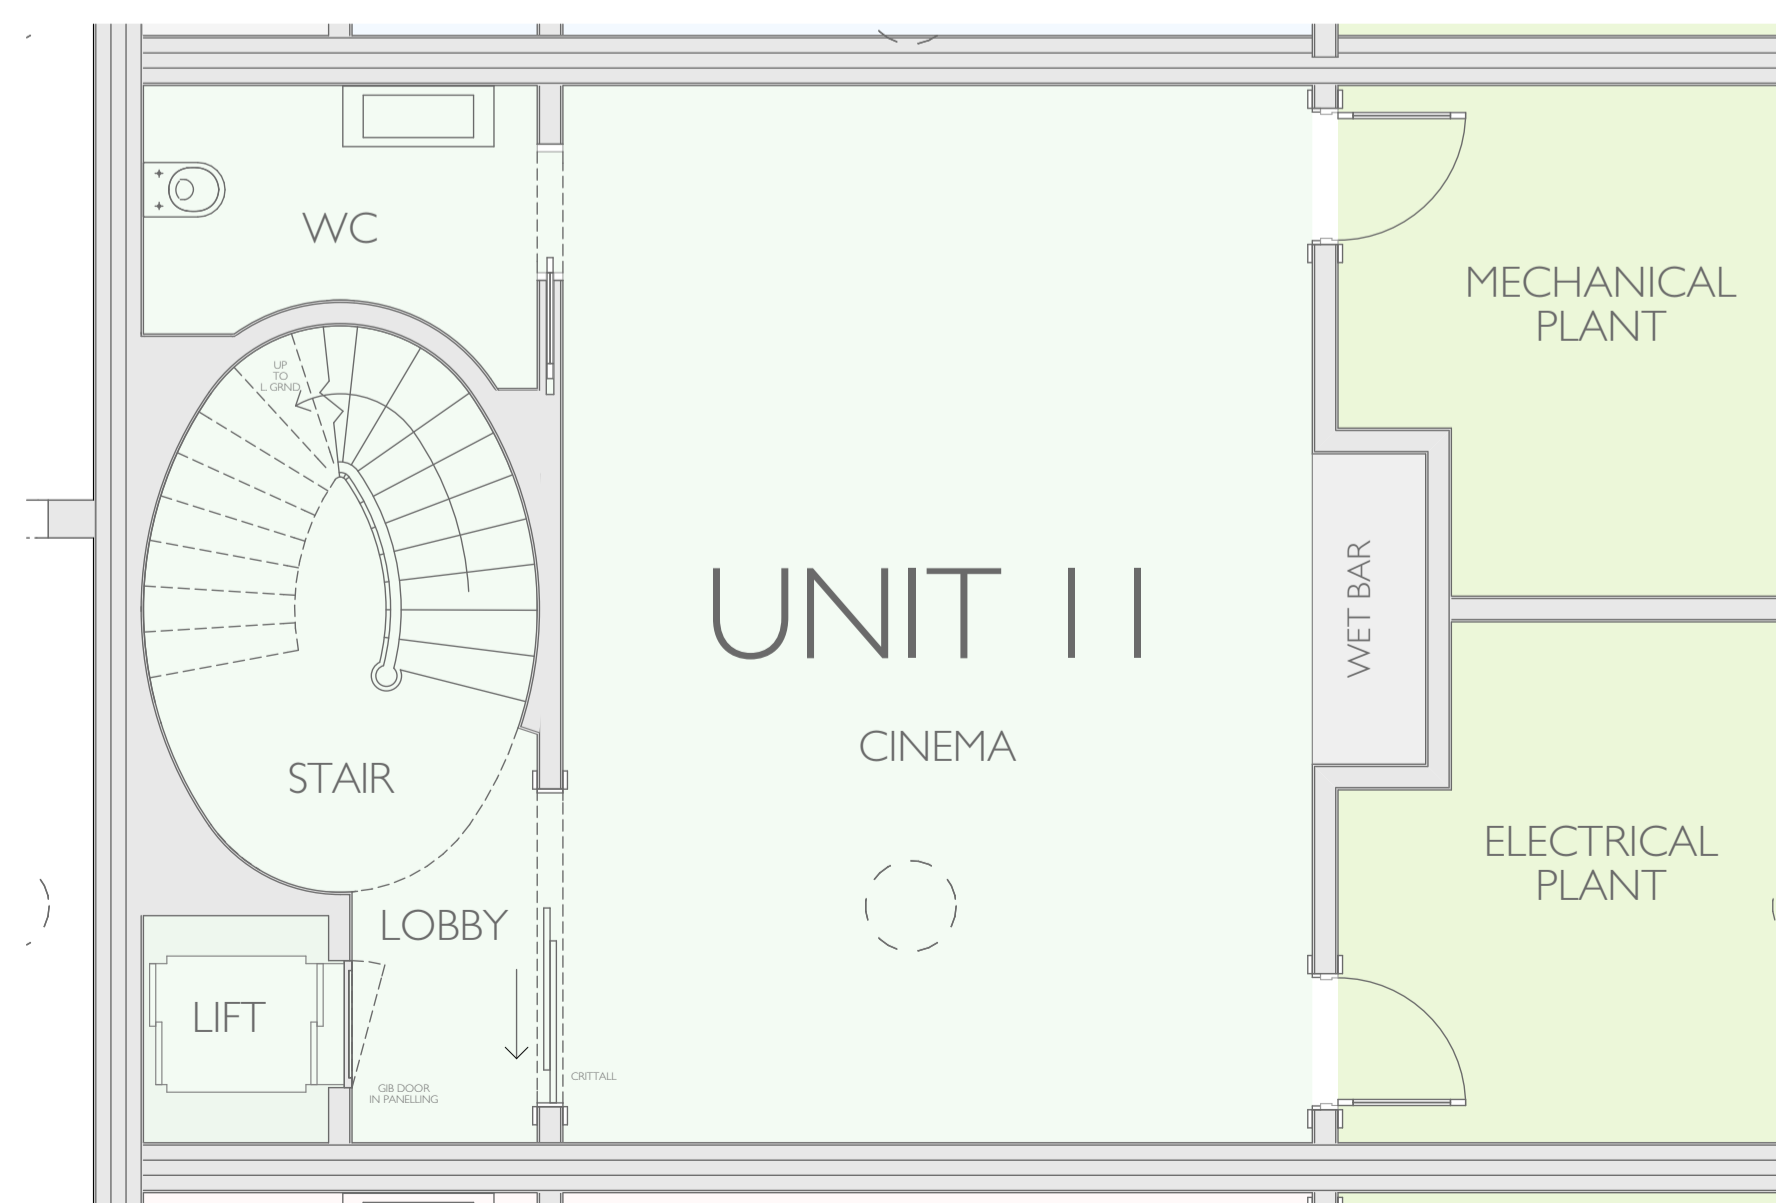

BASEMENT PLAN 1:50

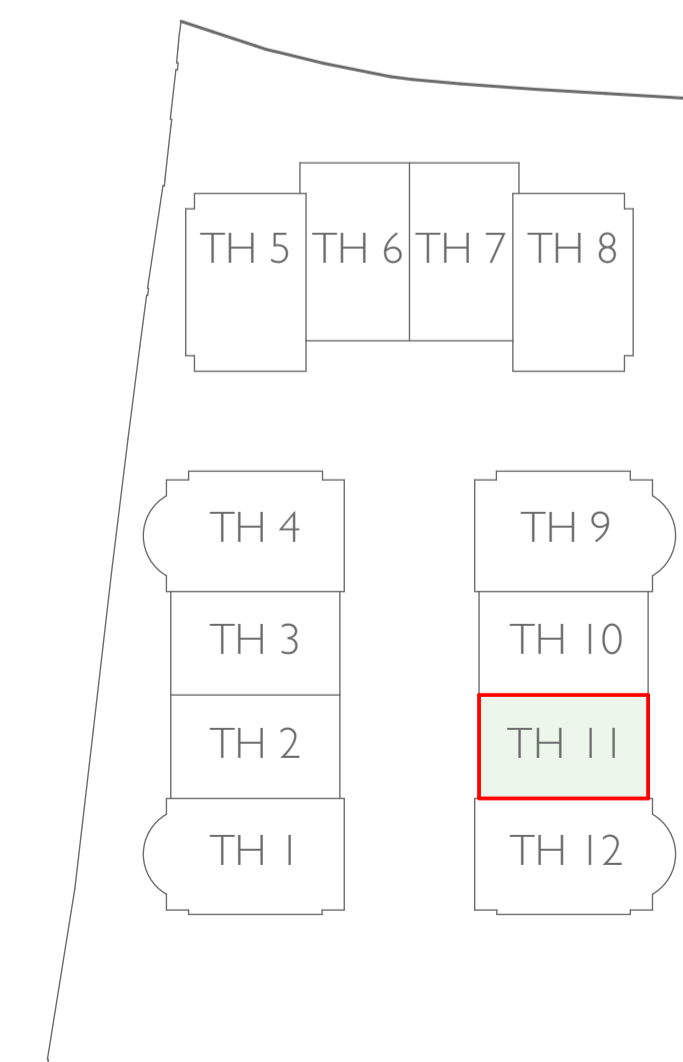

KEY



- REV D 19/10/2022 LG ENSUITE MERGED WITH OCCASIONAL STUDY
- REV C 06/10/2022 GUEST/STAFF BEDROOM CHANGED TO OCCASIONAL STUDY
- REV B 04/10/2022 KEY PLAN ADJUSTED TO REFLECT OWNERSHIP
- REV A 26/07/2022 HOUSE ENTRANCES AND FENESTRATION AMENDED

PROJECT:
PROJECT PHOENIX AVENUE GARDENS


TITLE:
TOWN HOUSE 11 PLANS

Date: APRIL 2022
Scale: 1:50 @ A1 Drawn: SDK


DRAWING NUMBER: 208-330D




WWW.DOMVSLONDON.COM

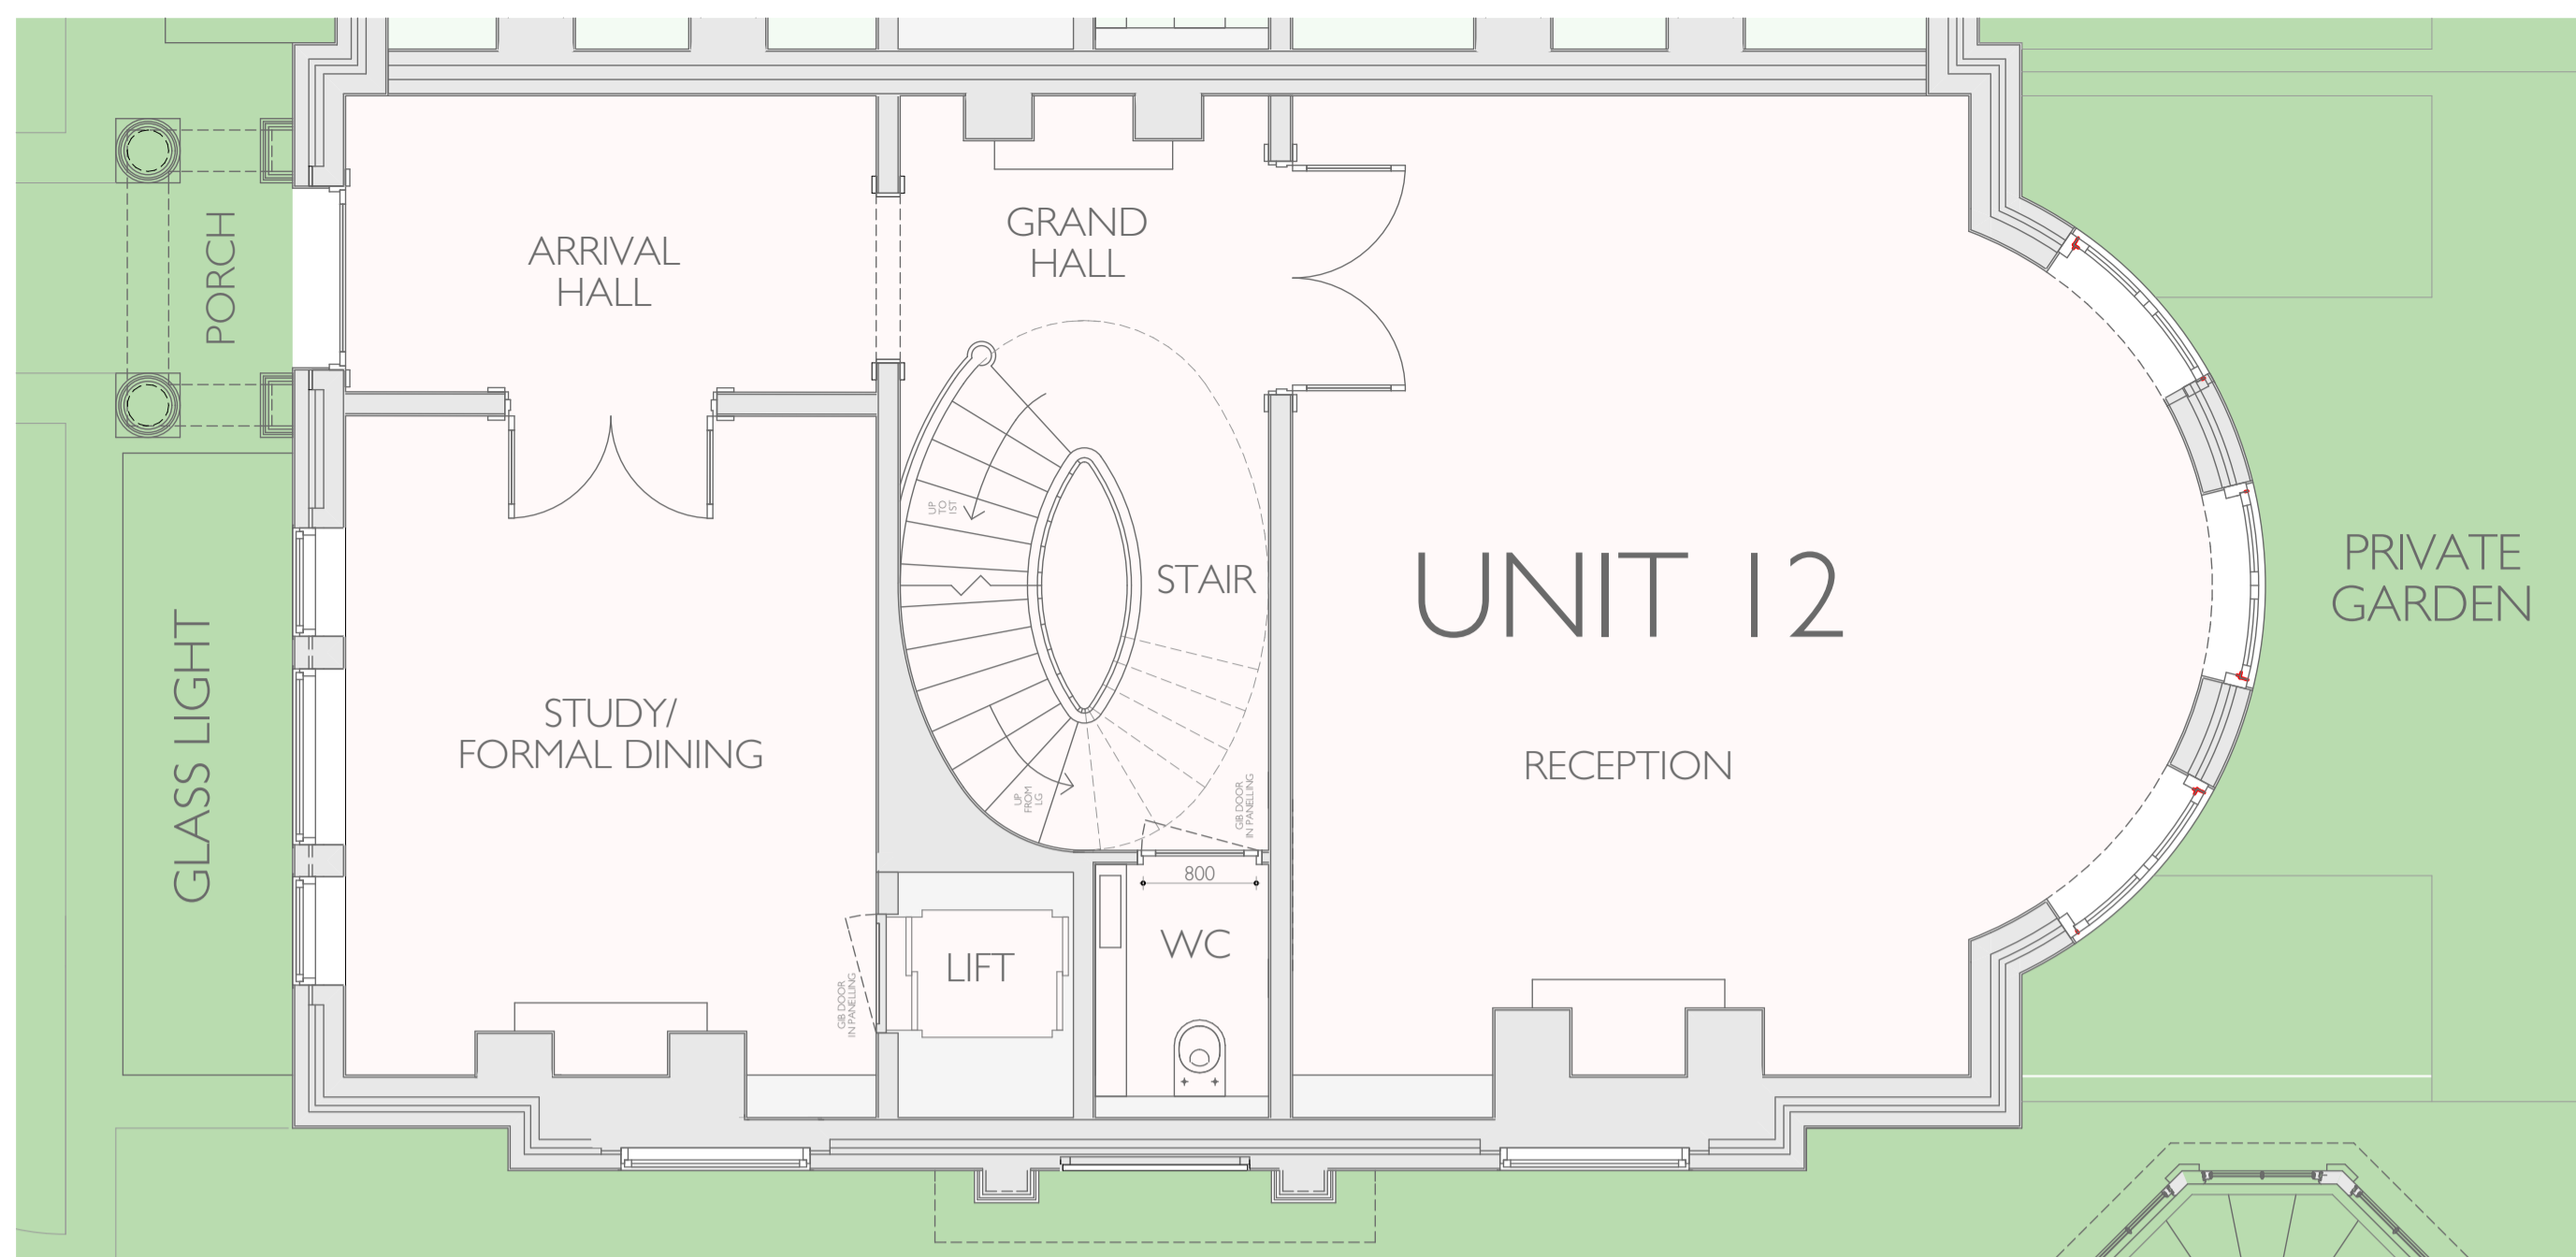


GROUND FLOOR PLAN FLOOR 1:50

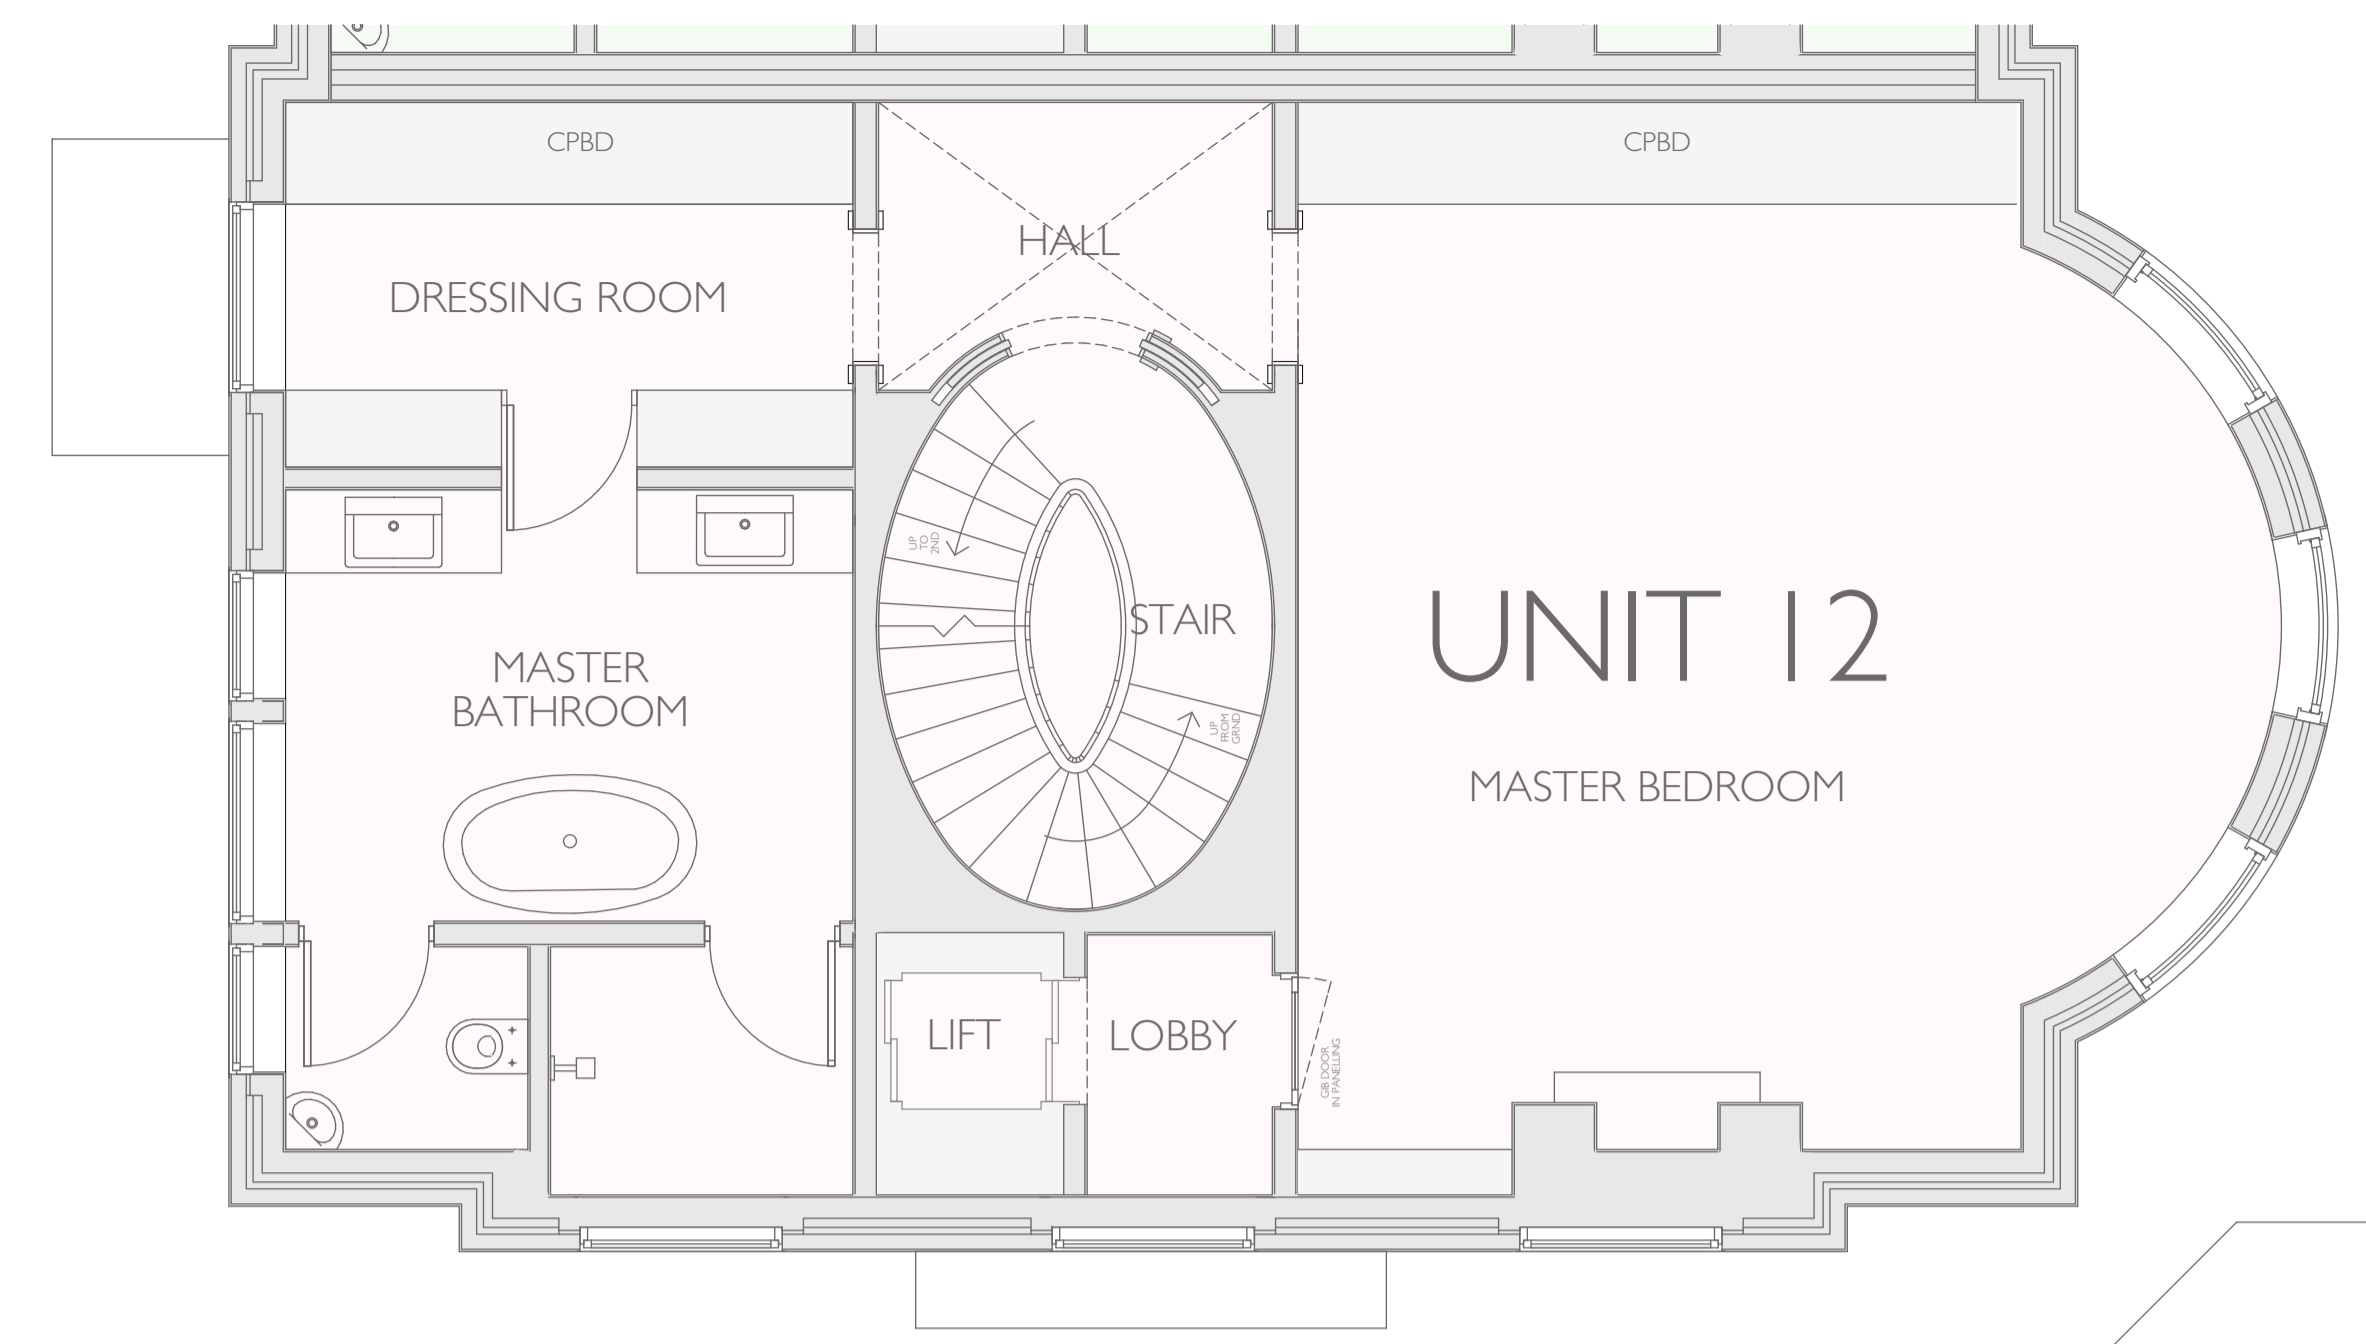


FIRST FLOOR PLAN 1:50

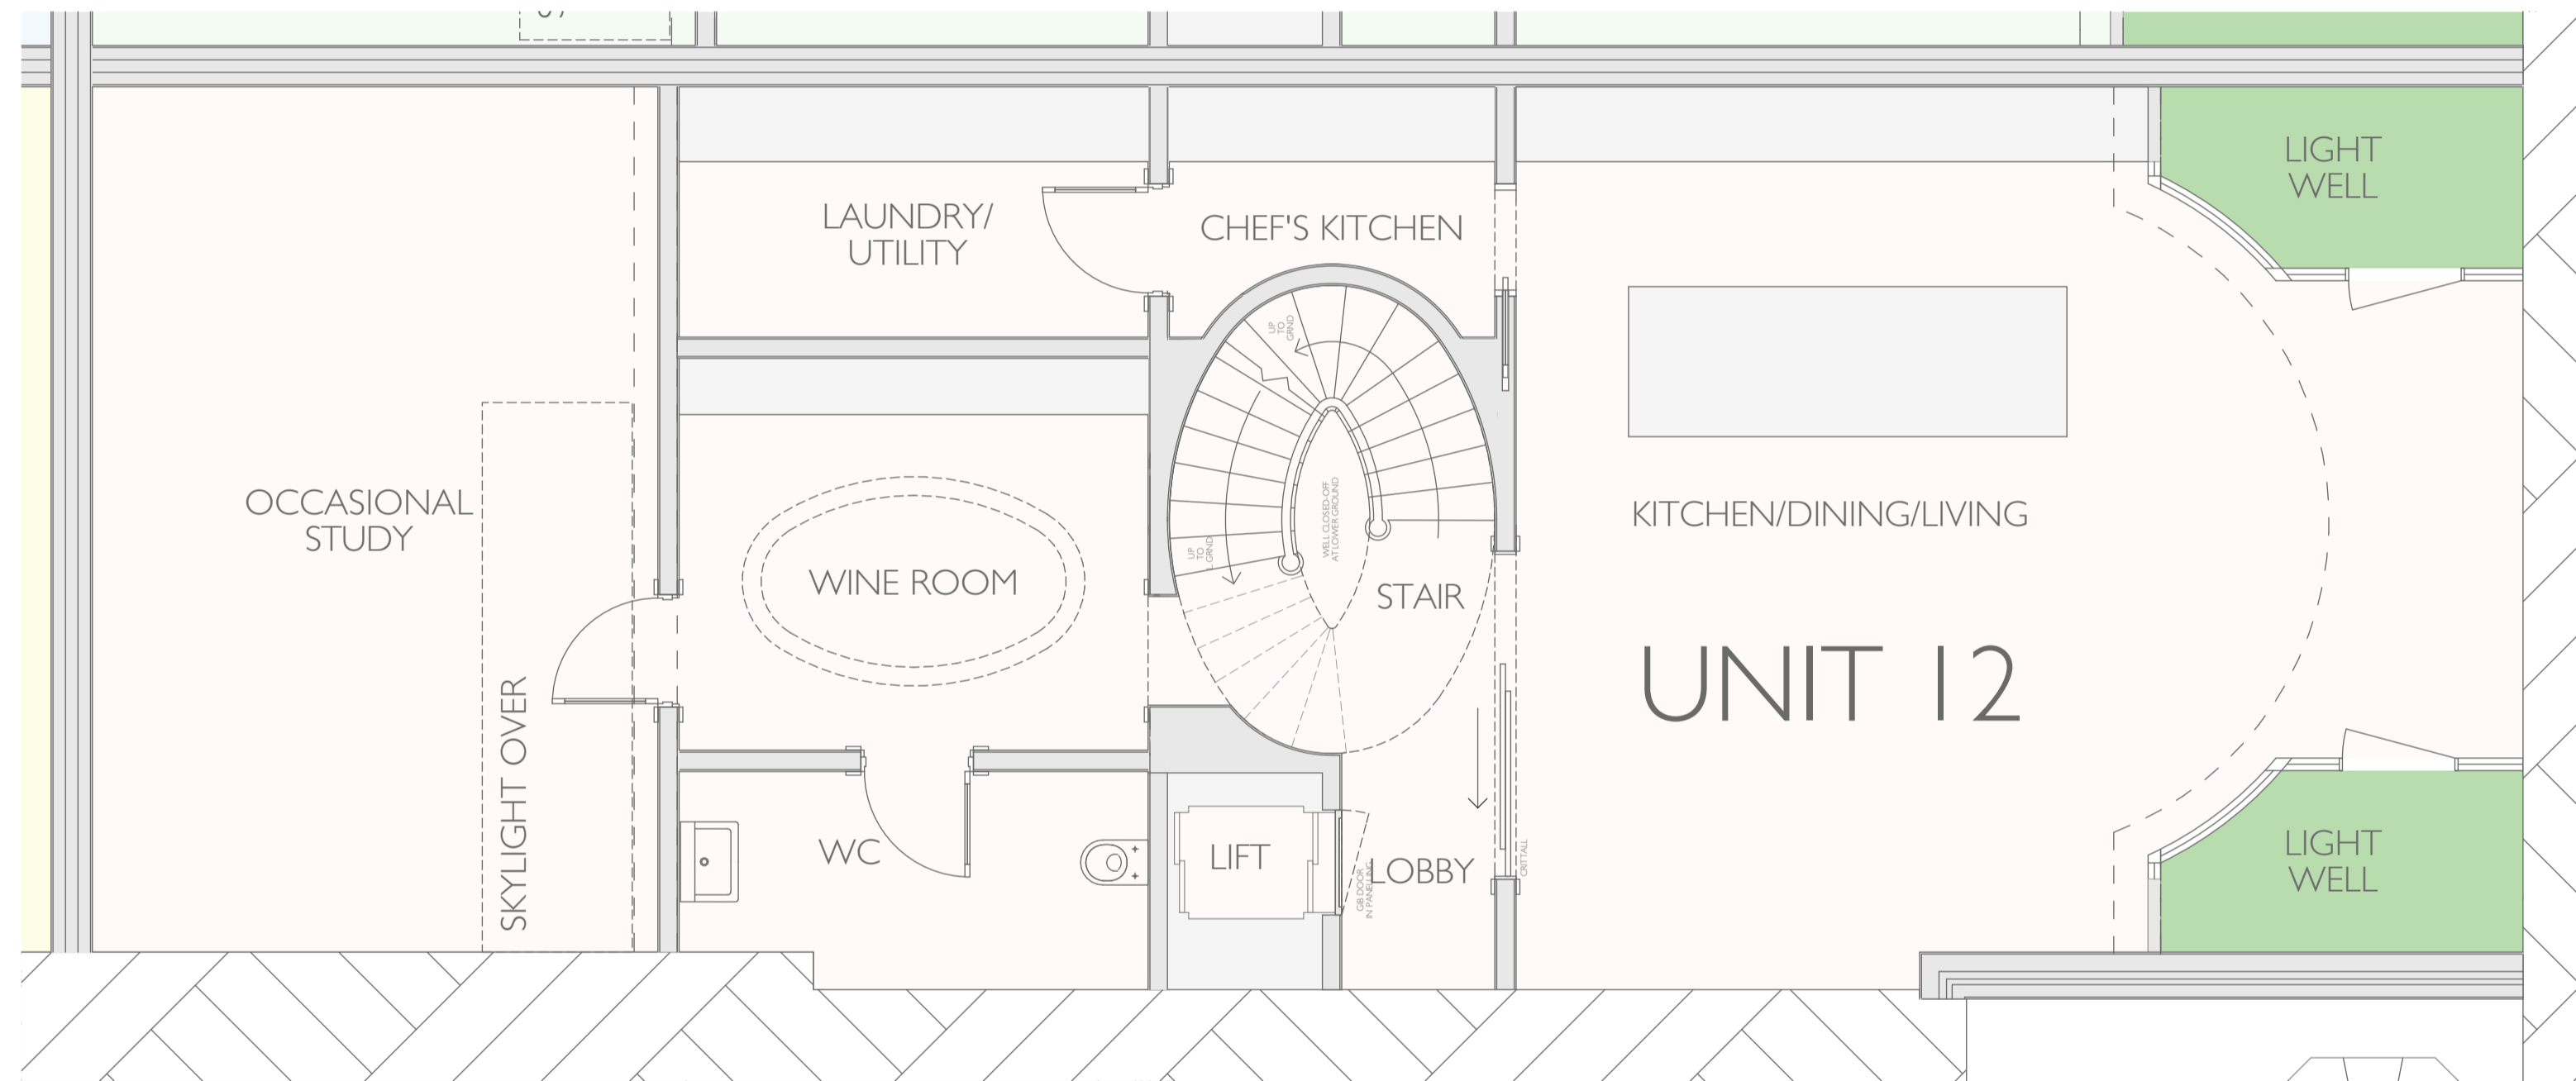


LOWER GROUND FLOOR PLAN 1:50

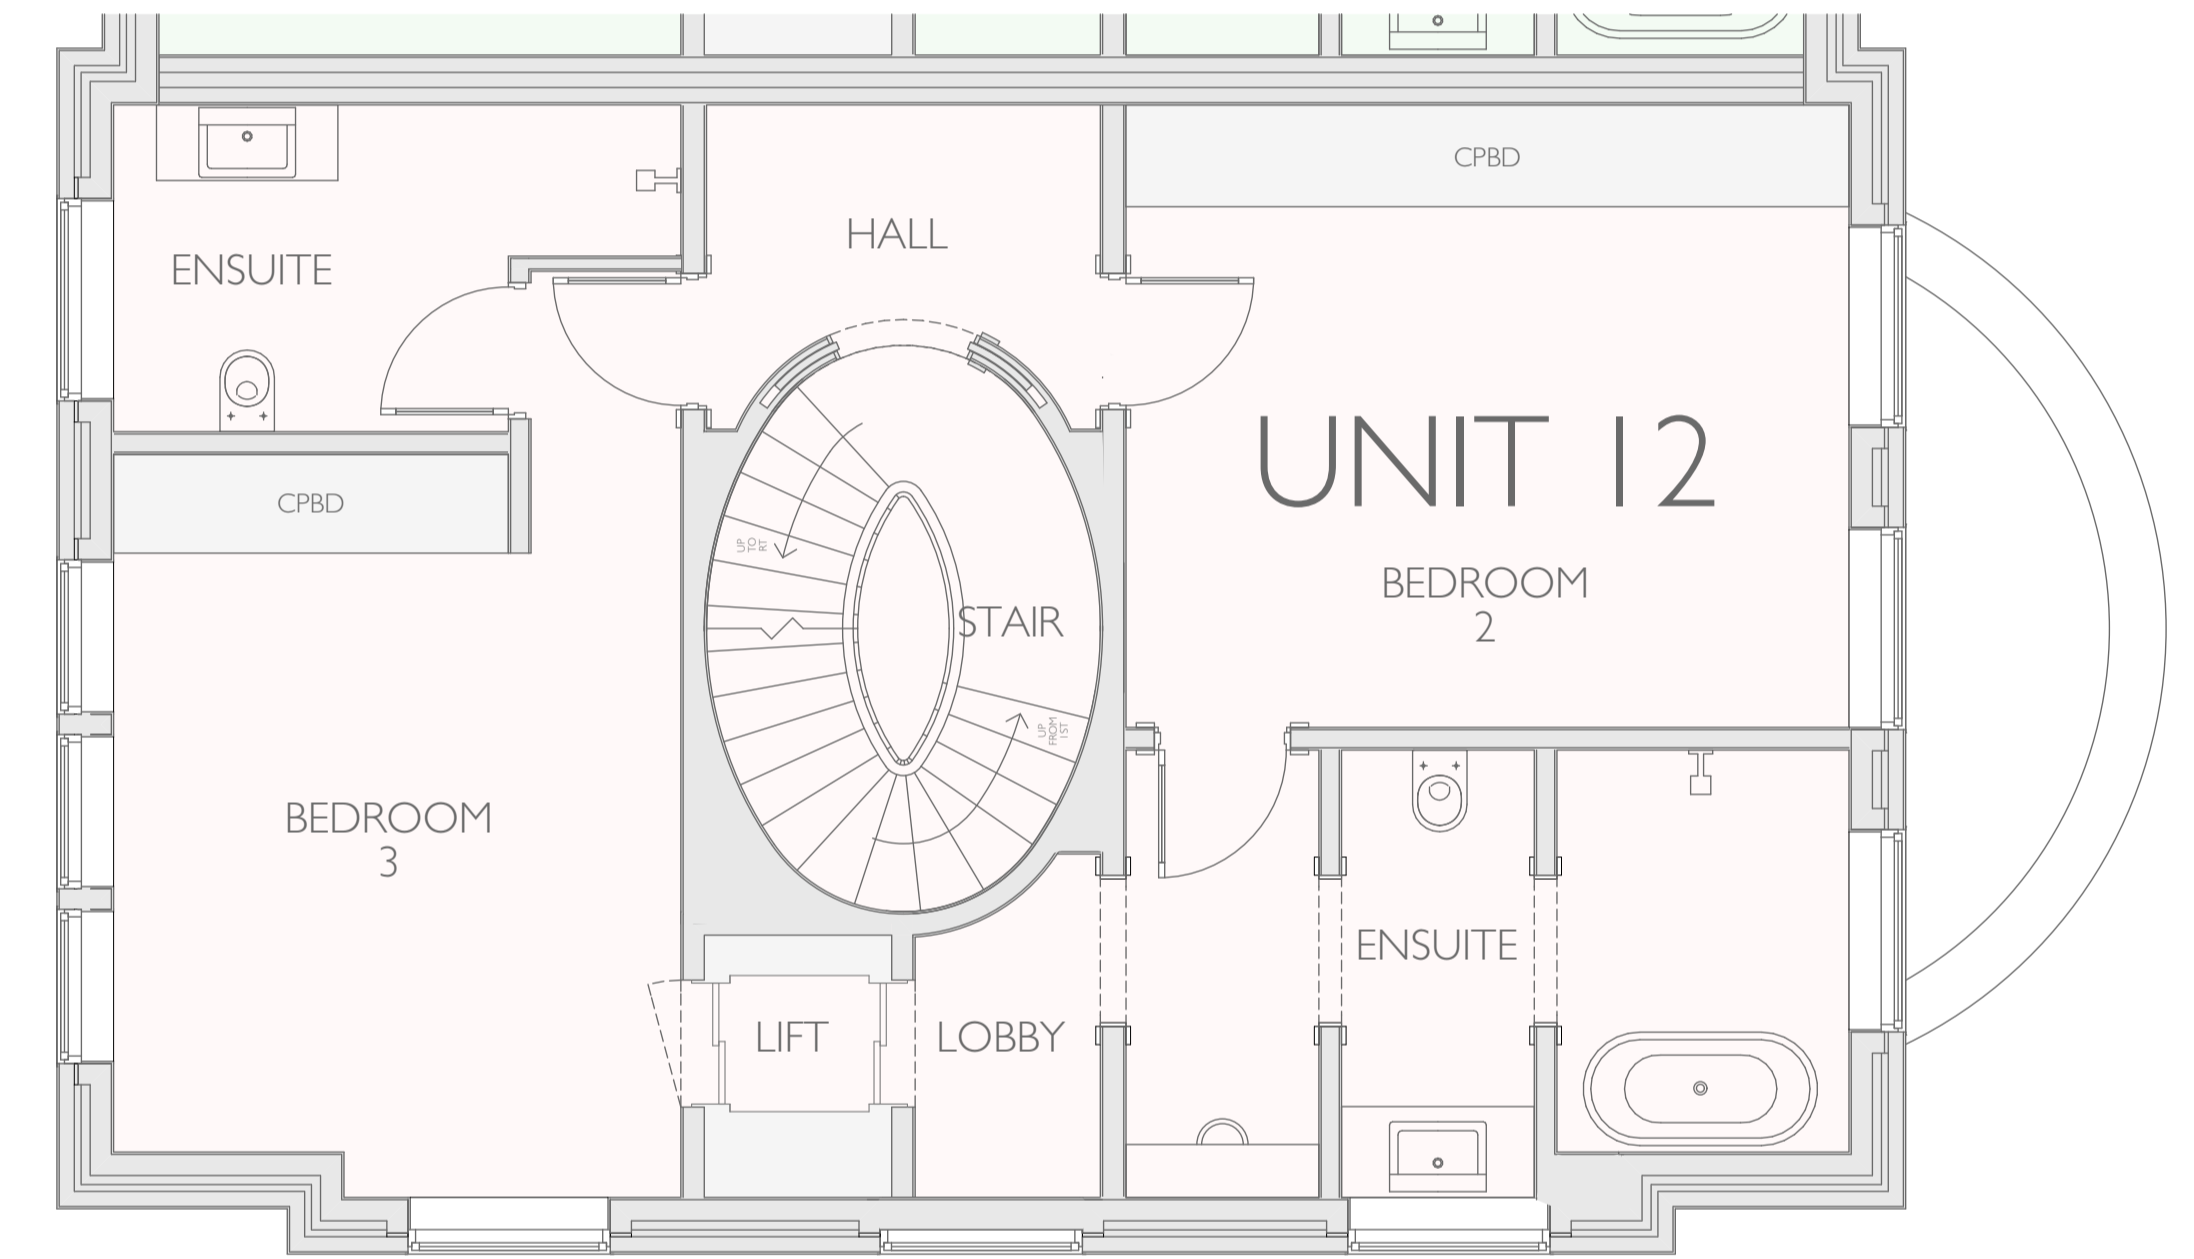

SECOND FLOOR PLAN 1:50

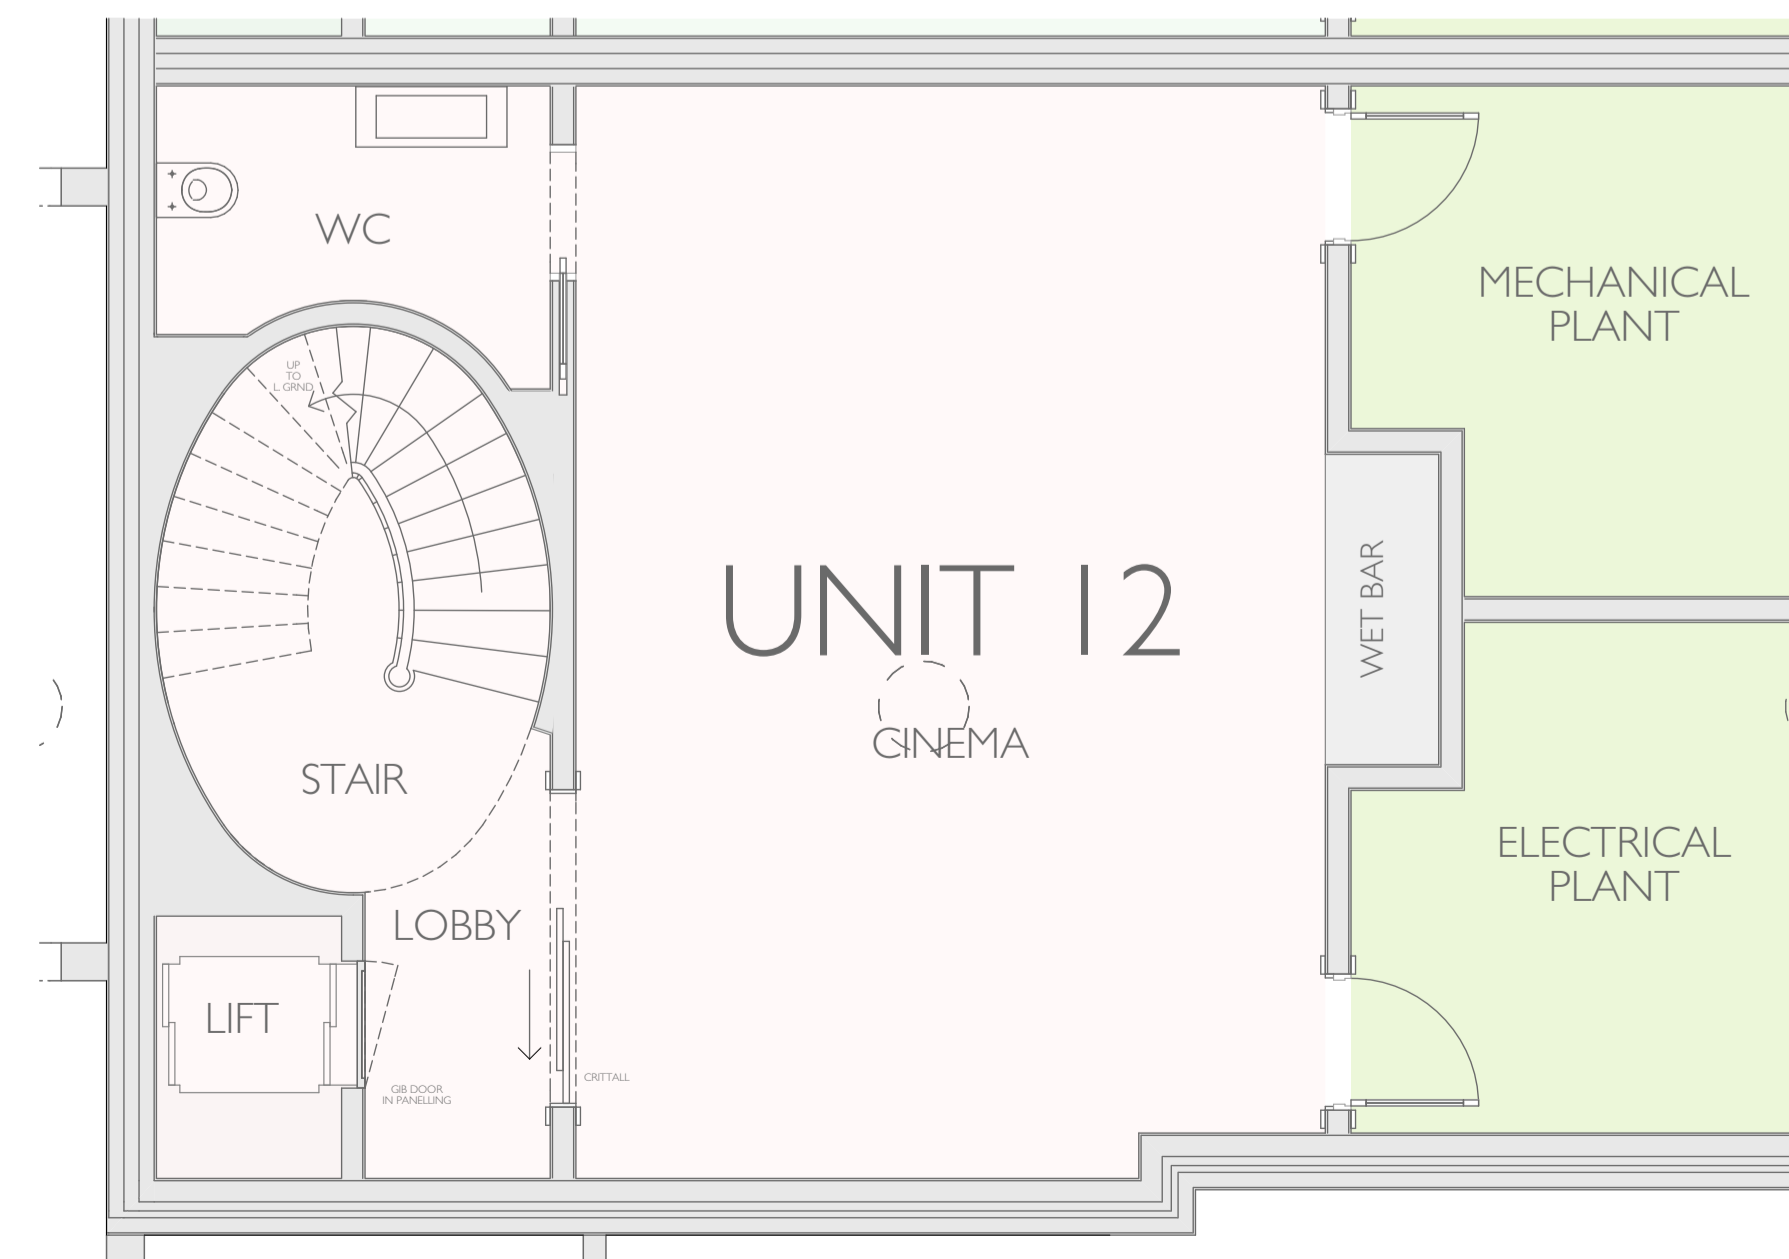

BASEMENT PLAN 1:50

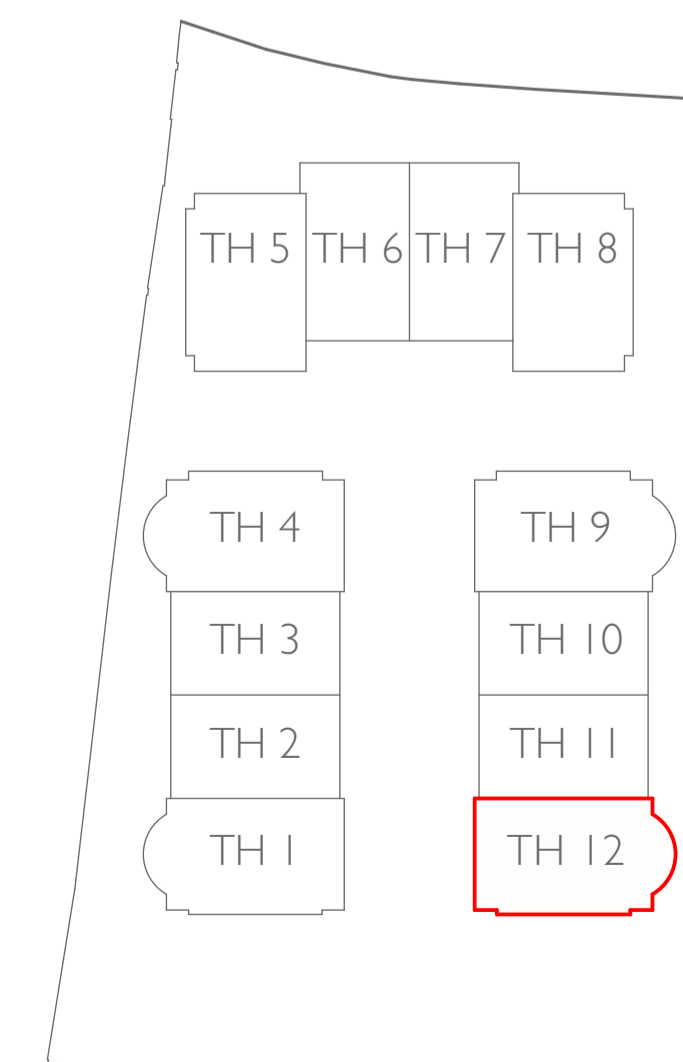

KEY



- REV D 19/10/2022 LG ENSUITE MERGED WITH OCCASIONAL STUDY
- REV C 06/10/2022 GUEST/STAFF BEDROOM CHANGED TO OCCASIONAL STUDY
- REV B 04/10/2022 KEY PLAN ADJUSTED TO REFLECT OWNERSHIP
- REV A 26/07/2022 HOUSE ENTRANCES AND FENESTRATION AMENDED

PROJECT:
PROJECT PHOENIX AVENUE GARDENS

TITLE:
TOWN HOUSE 12 PLANS

Date: APRIL 2022
Scale: 1:50 @ A1 Drawn: SDK

DRAWING NUMBER: 208-331D



WWW.DOMVSLONDON.COM