
- 1. All dimensions in centimetre unless otherwise specified.
 2. The contractor to check all dimensions, angles, drain runs and conditions on site before works commencement. Any
- conditions on site before works commencement. Any discrepancies report immediately to the engineer.


 3. Condition of all existing structural elements, with particular attention to existing bearing walls to be used for the proposed development, to be checked by the contractor before works commencement.

 4. Drawings to be read in conjunction with relative structural calculations, details and specification.

 5. Do not scale from drawings. Dimensions are indicative only.

 6. Contractor and client to be aware of Construction & Design Management (CDM) duties.

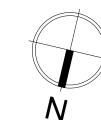

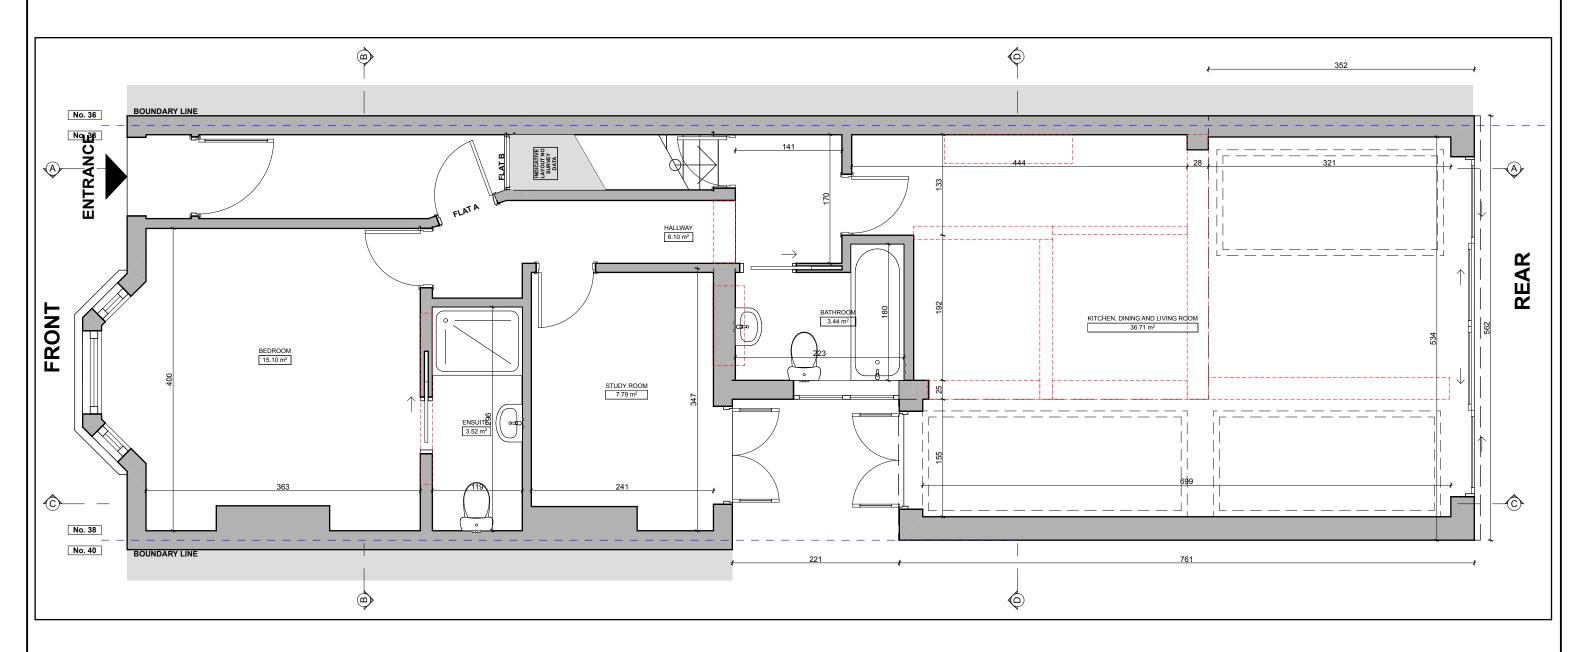

GROUND FLOOR PLAN



www.a0designstudio.com email:info@a0design.com phone: 07900195752 124 City Road, London, EC1V 2NX

Client ROBERT HOGAN	
Address	
FLAT GROUND FLOOR, 38 AGAMEMNON ROA	۱D,
LONDON, NW6 1EN	

GROUND FLOOR PLAN PROPOSED

Drawn by	Date	Checked by	Date
IK	23/12/2021	IK	23/12/2021
Scale Drawing Status			
1:50@A3		PLANNING	


Rear roof window size revised A 20/10/2022 CODE DATE REVISION HISTORY Drawing number 21053_PLN_06 Α





- Notes:


 1. All dimensions in centimetre unless otherwise specified.


 2. The contractor to check all dimensions, angles, drain runs and conditions on site before works commencement. Any

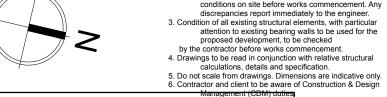

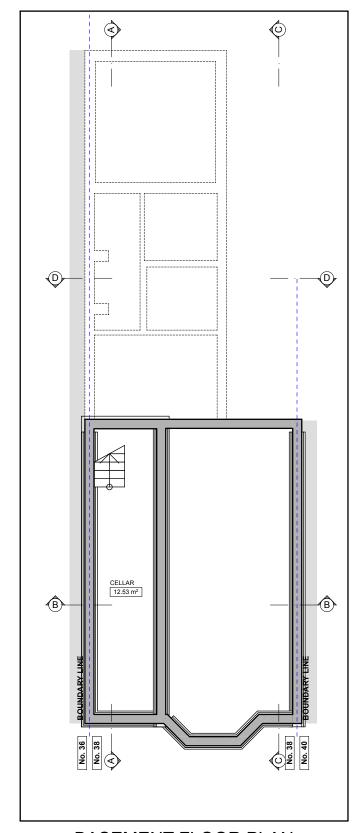

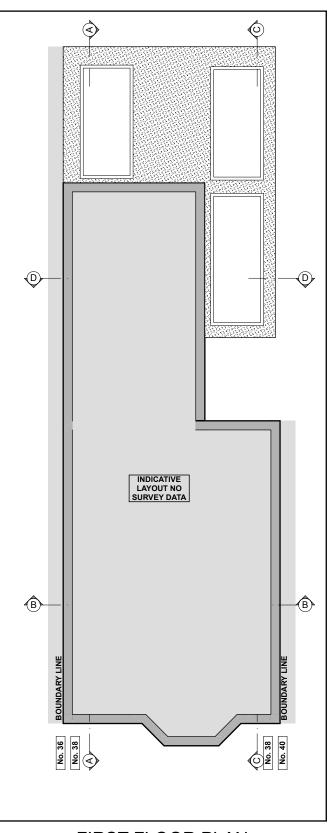

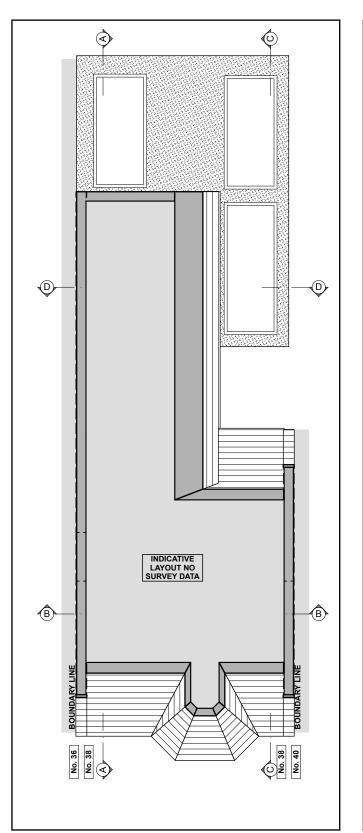

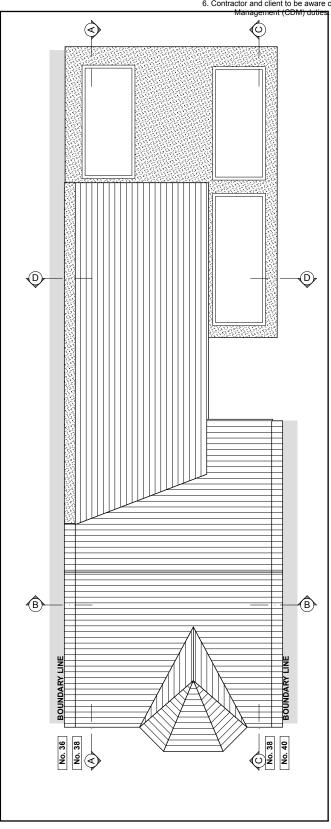

BASEMENT FLOOR PLAN

FIRST FLOOR PLAN

LOFT PLAN

ROOF PLAN




www.a0designstudio.com email:info@a0design.com phone: 07900195752 124 City Road, London, EC1V 2NX

Client ROBERT HOGAN	
Address FLAT GROUND FLOOR, 38 AGAMEMNON LONDON, NW6 1EN	ROAD,

ob Title BIDE EXTENSION	Drawn by	Date 23/12/2021	Checked by IK	Date 23/12/2021
rawing Title FLOORS PLANS PROPOSED	Scale 1:100@	A3	Drawing PLAN	,

Rear roof window size revised A 20/10/2022 CODE DATE REVISION HISTORY Drawing number 21053_PLN_07 Α

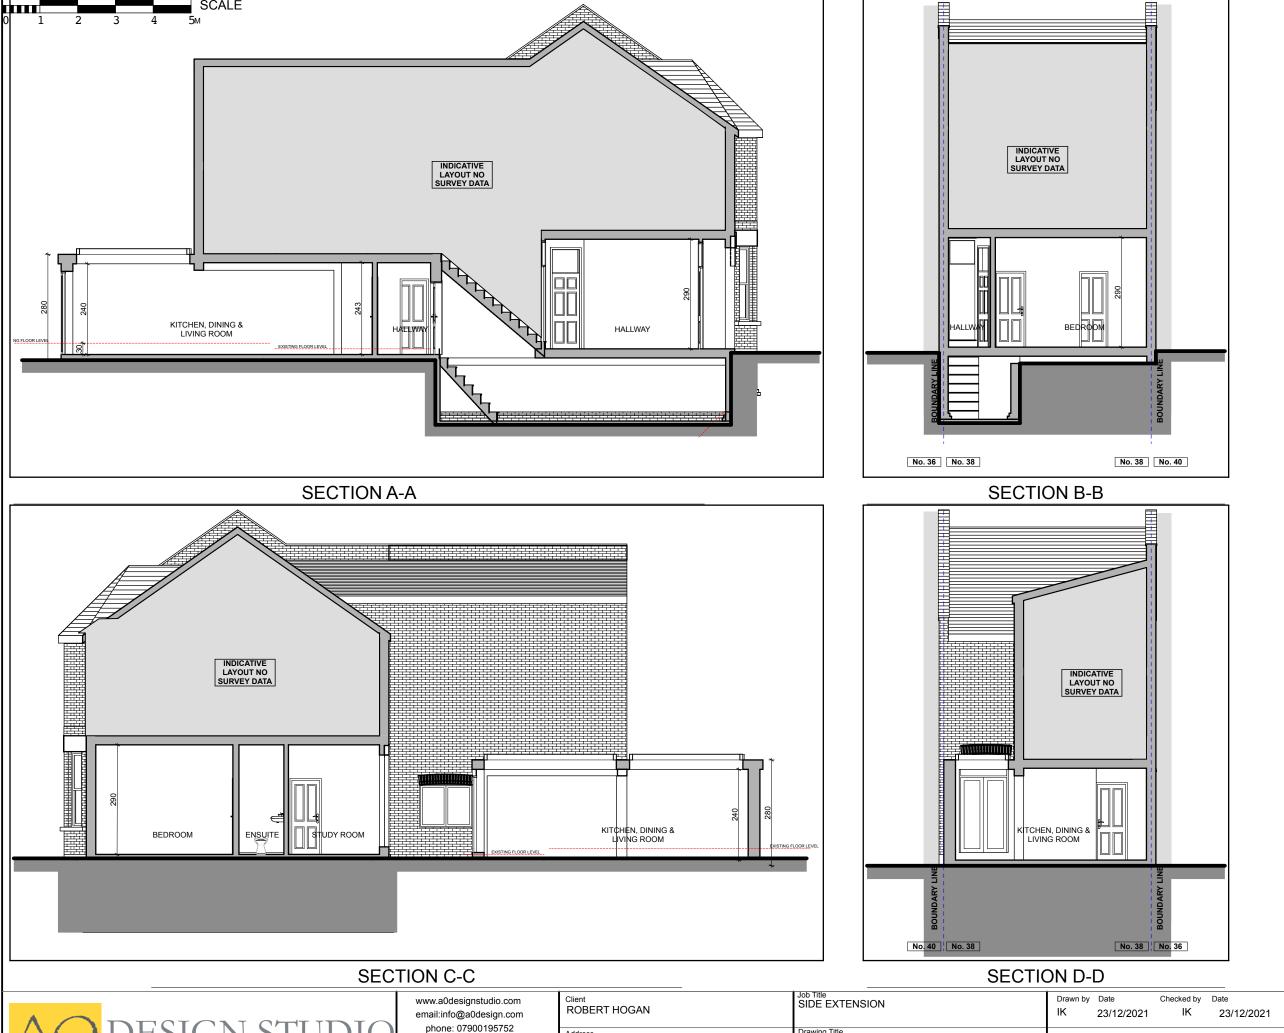

FLAT GROUND FLOOR, 38 AGAMEMNON ROAD, SECTIONS PROPOSED

124 City Road,

London, EC1V 2NX

LONDON, NW6 1EN

ARCHITECTURAL & STRUCTURAL DESIGN

- 1. All dimensions in centimetre unless otherwise specified.
 2. The contractor to check all dimensions, angles, drain runs and conditions on site before works commencement. Any
- conditions on site before works commencement. Any discrepancies report immediately to the engineer.

 3. Condition of all existing structural elements, with particular attention to existing bearing walls to be used for the proposed development, to be checked by the contractor before works commencement.

 4. Drawings to be read in conjunction with relative structural calculations, details and specification.

 5. Do not scale from drawings. Dimensions are indicative only.

 6. Contractor and client to be aware of Construction & Design Management (CDM) duties.

Rear roof window size revised

REVISION HISTORY

Drawing number

21053_PLN_08

Drawing Status

PLANNING

1:100@A3

A 20/10/2022

CODE DATE

Α

