

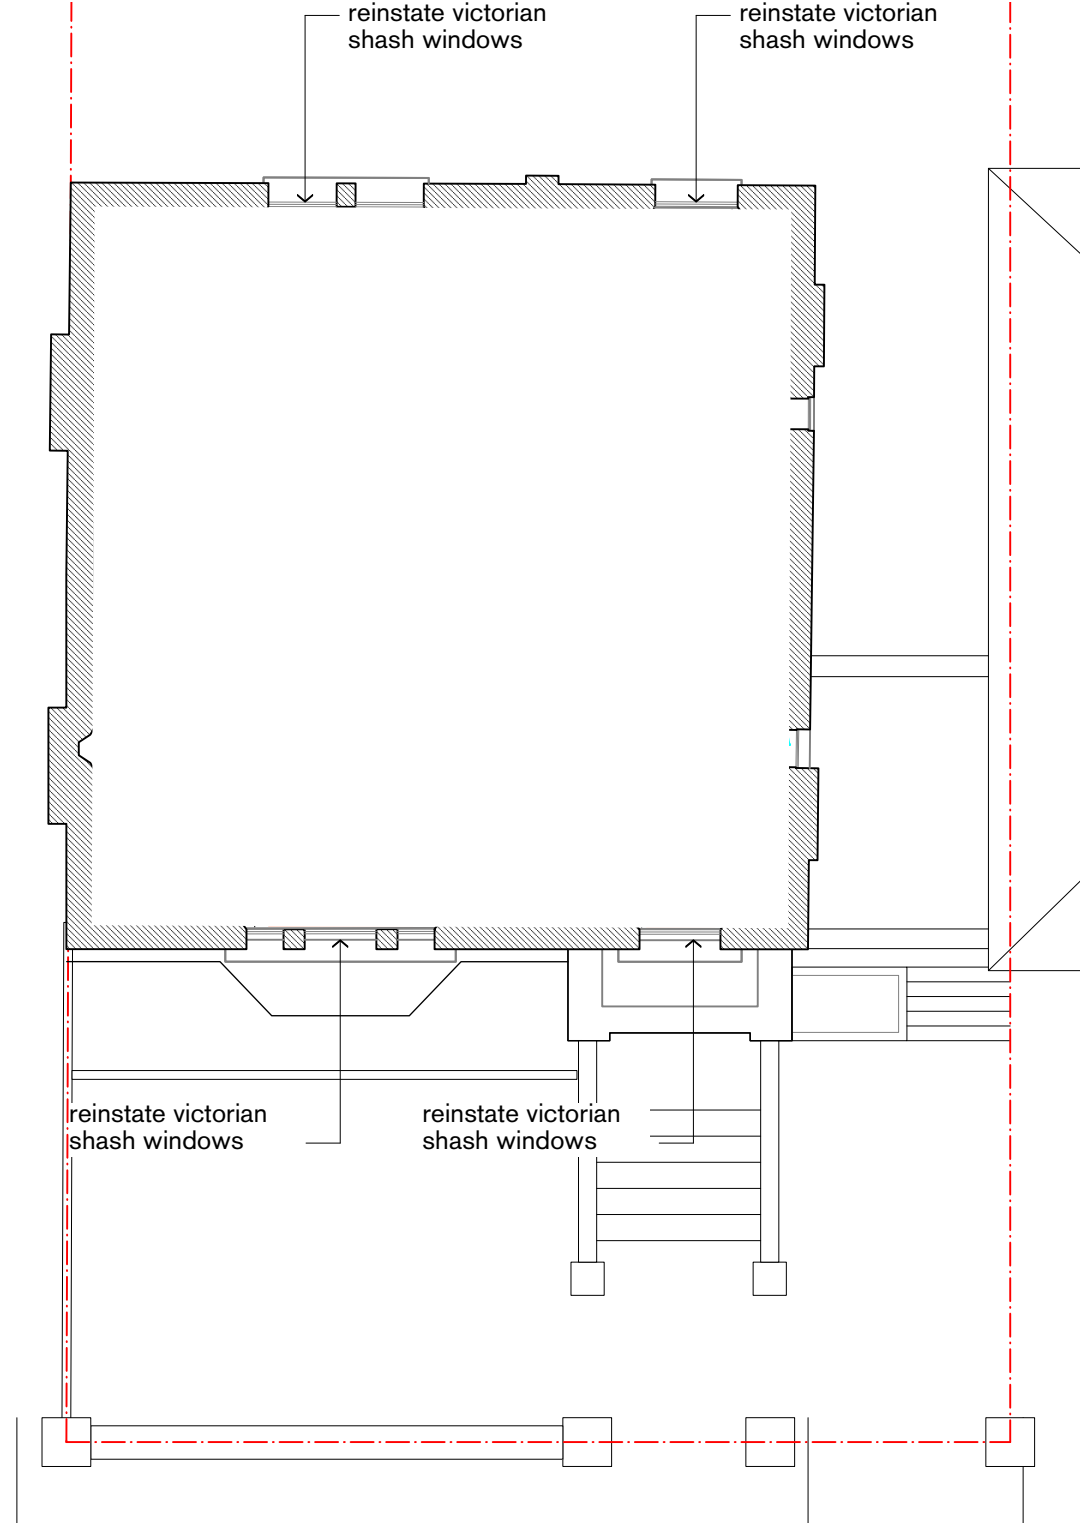


PROPOSED PLAN - SCALE 1:100

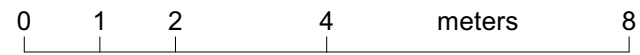

PROPOSED PLAN - SCALE 1:100

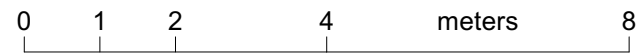

P1	Scale @ A3	1:50

Title: **FIRST FLOOR PLAN**
 Drawing number: **(012) PL 001**


Project: **Chiara's**
135 King Henry's Rd,
London NW3 3RD

REV.	DATE	DESCRIPTION	CHK
P1	13/09/2022	FOR PLANNING	MV

STUDIO VILLAROSA
ARCHITECTURE
 9 Ives Street, Garage | London SW3 2ND
 www.manfredvillarosa.com
 +44 (0) 73 8858 7555
 studio@manfredvillarosa.com




EXISTING REAR ELEVATION - SCALE 1:100

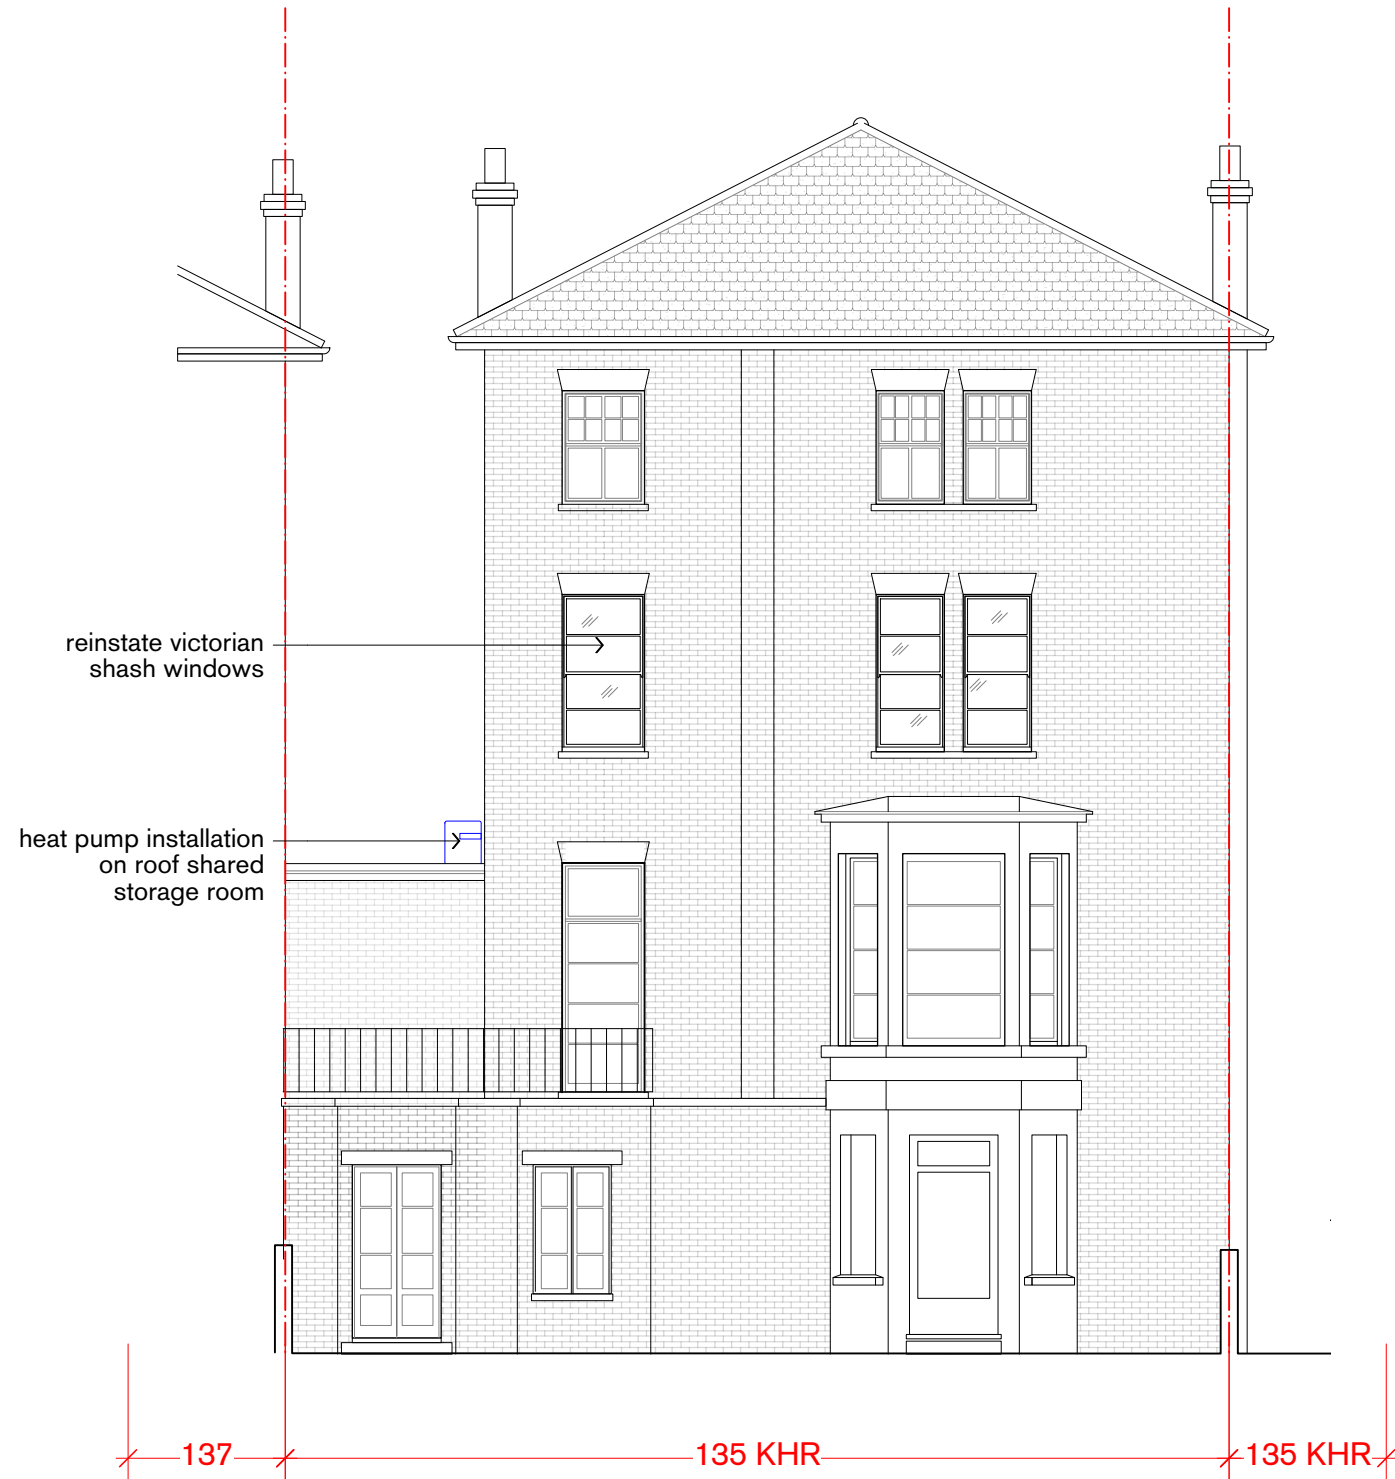



PROPOSED REAR ELEVATION - SCALE 1:100




REV.	DATE	DESCRIPTION	CHK
P1	13/09/2022	FOR PLANNING	MV
P2	20/10/2022	FOR PLANNING	MV

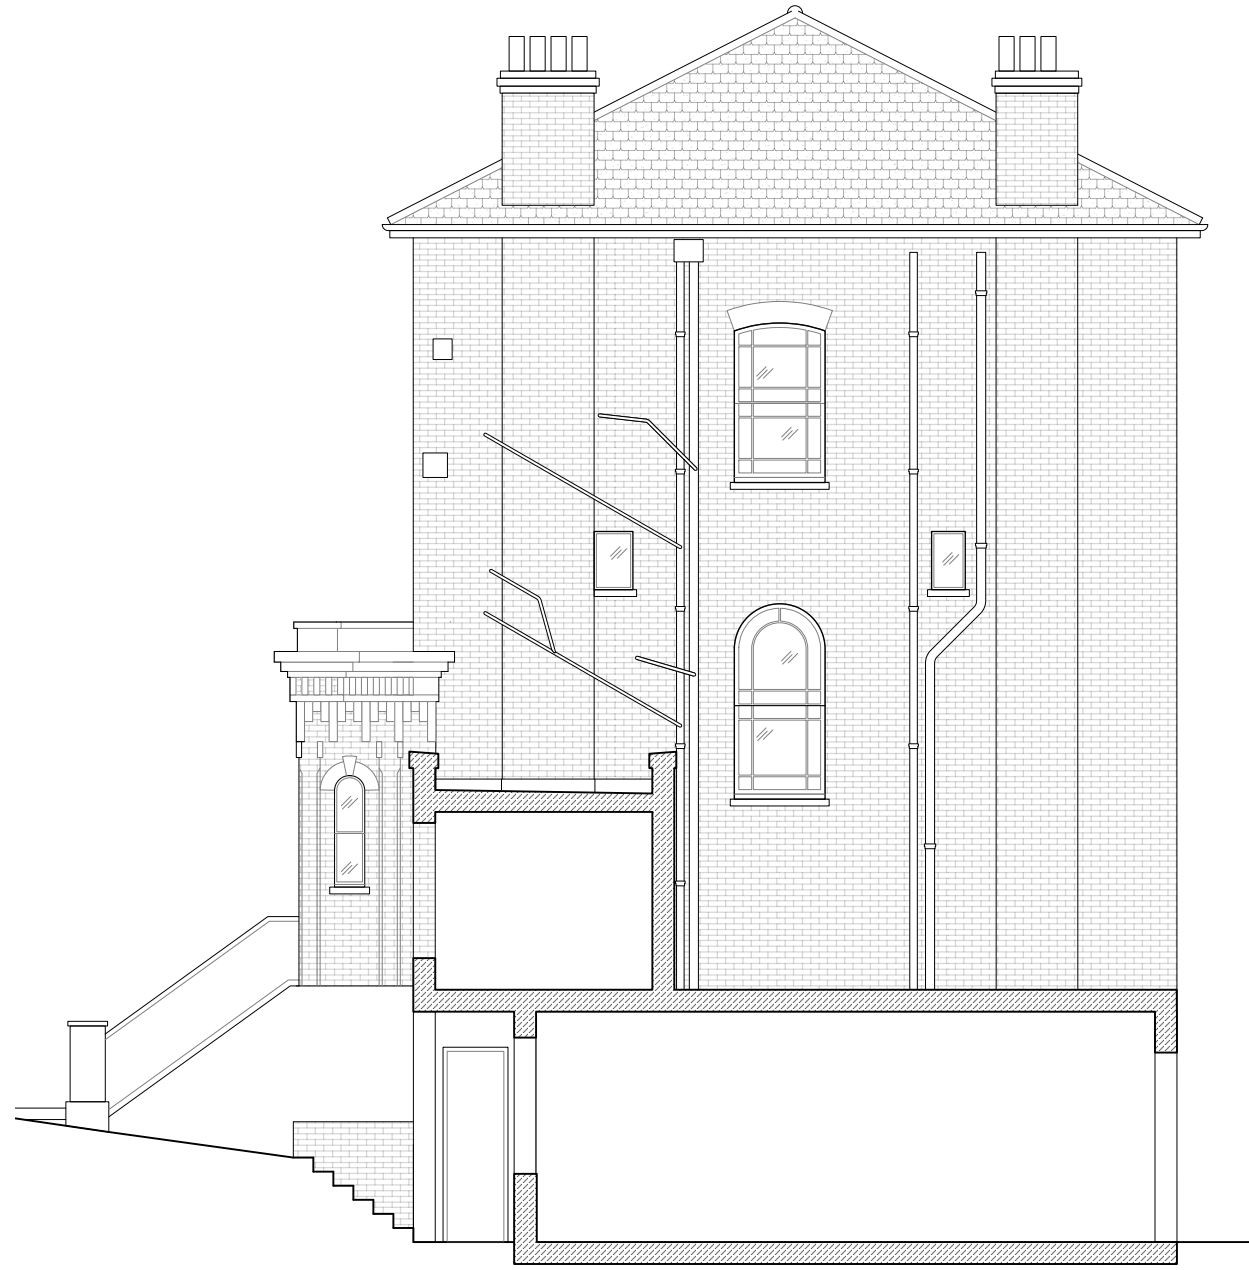

EXISTING SIDE ELEVATION - SCALE 1:100

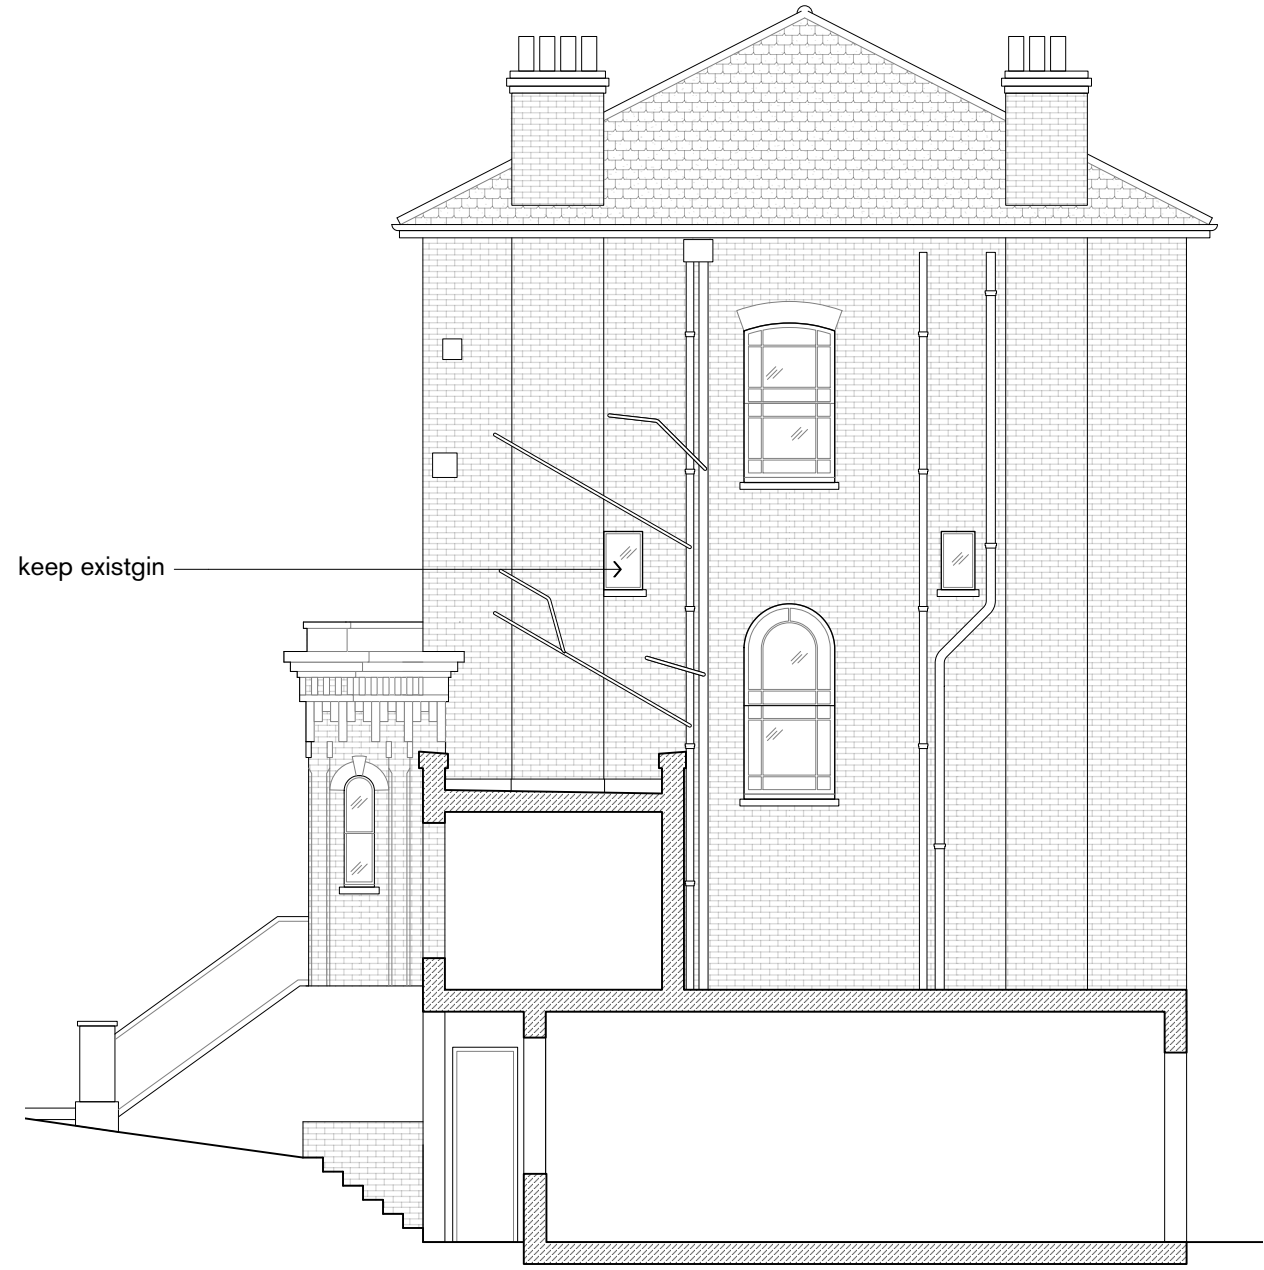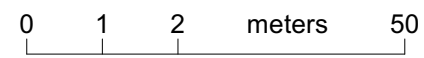

PROPOSED SIDE ELEVATION - SCALE 1:100

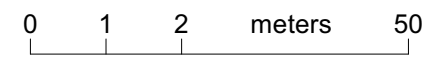

REV.	DATE	DESCRIPTION	CHK
P1	13/09/2022	FOR PLANNING	MV
P2	20/10/2022	FOR PLANNING	MV



EXISTING FRONT ELEVATION - SCALE 1:100


0 1 2 meters 50





PROPOSED FRONT ELEVATION - SCALE 1:100

0 1 2 meters 50


REV.	DATE	DESCRIPTION	CHK
P1	13/09/2022	FOR PLANNING	MV
P2	20/10/2022	FOR PLANNING	MV

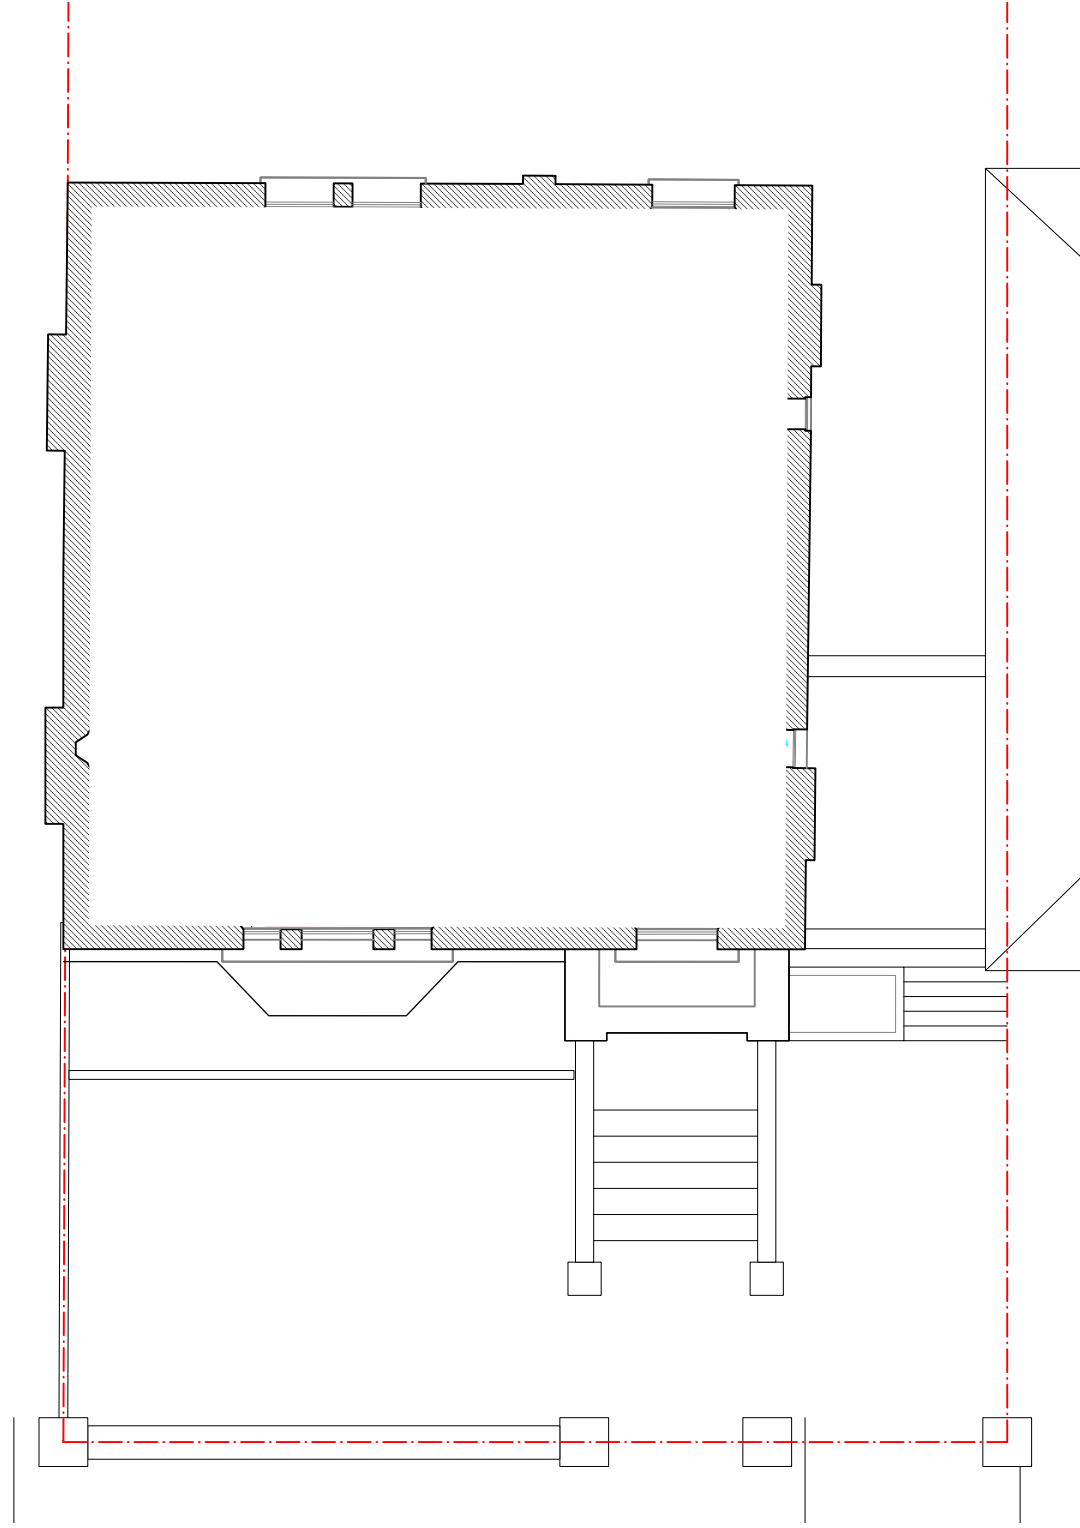

PROPOSED PLAN - SCALE 1:100

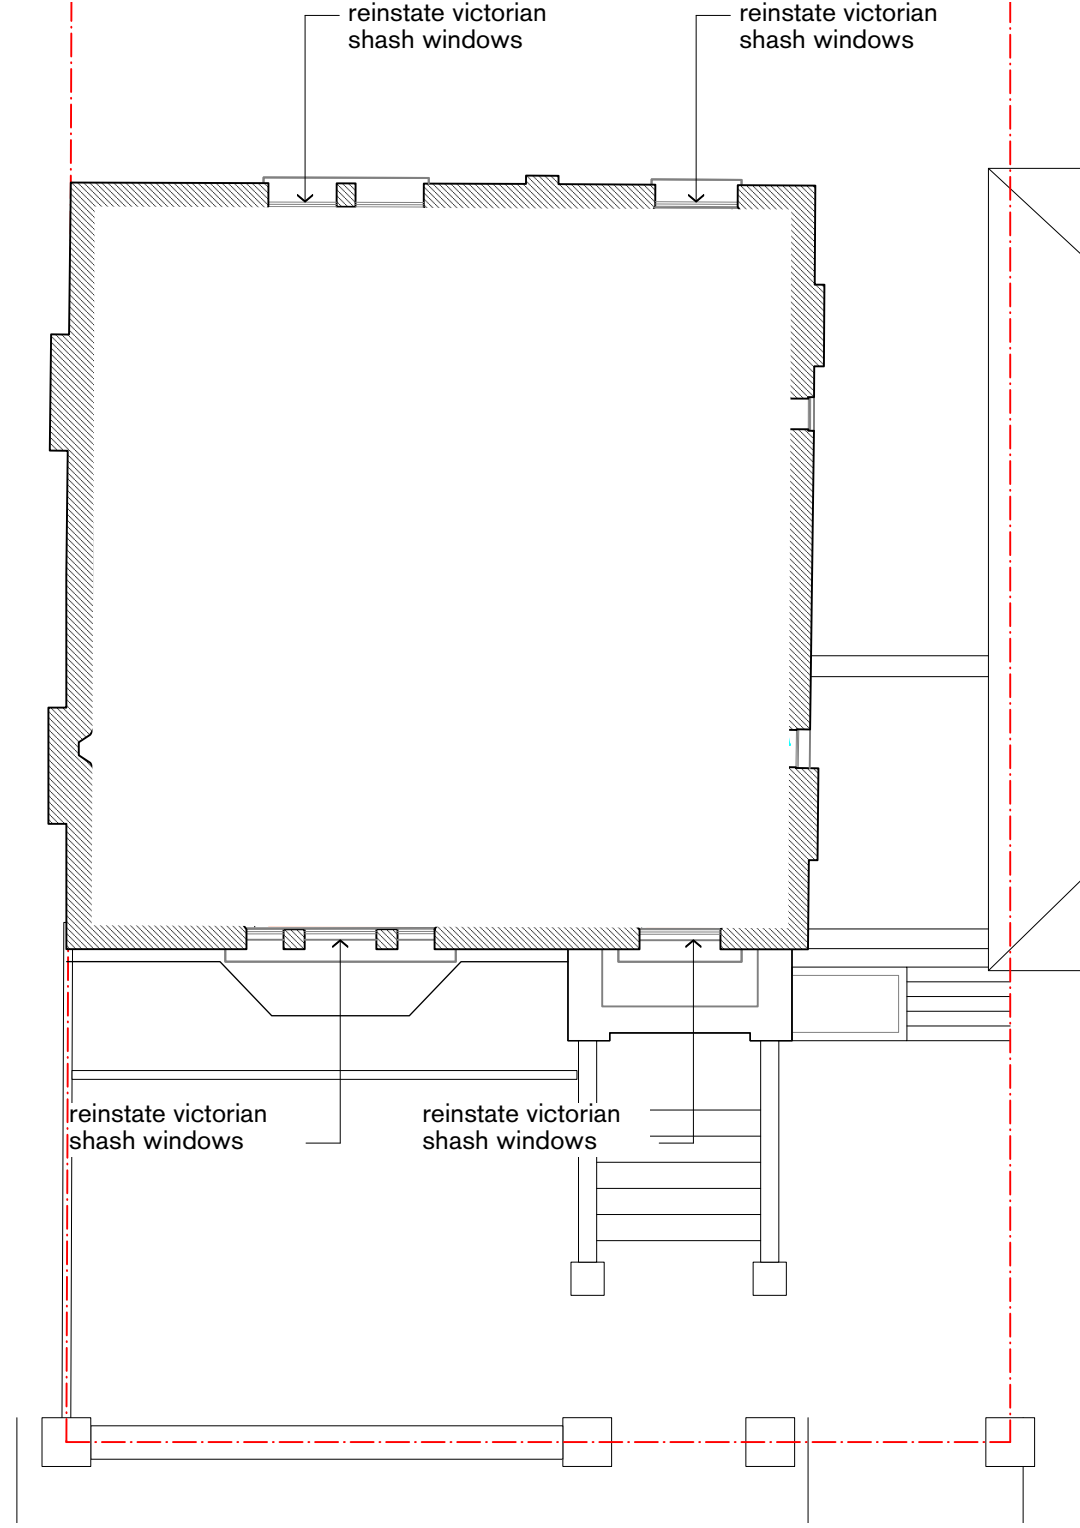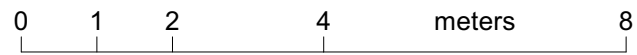

PROPOSED PLAN - SCALE 1:100

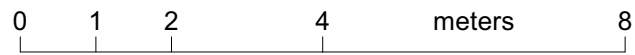

P1	Scale @ A3	1:50

Title: **FIRST FLOOR PLAN**
 Drawing number: **(012) PL 001**


Project: **Chiara's**
135 King Henry's Rd,
London NW3 3RD

REV.	DATE	DESCRIPTION	CHK
P1	13/09/2022	FOR PLANNING	MV

STUDIO VILLAROSA
ARCHITECTURE
 9 Ives Street, Garage | London SW3 2ND
 www.manfredvillarosa.com
 +44 (0) 73 8858 7555
 studio@manfredvillarosa.com




EXISTING REAR ELEVATION - SCALE 1:100

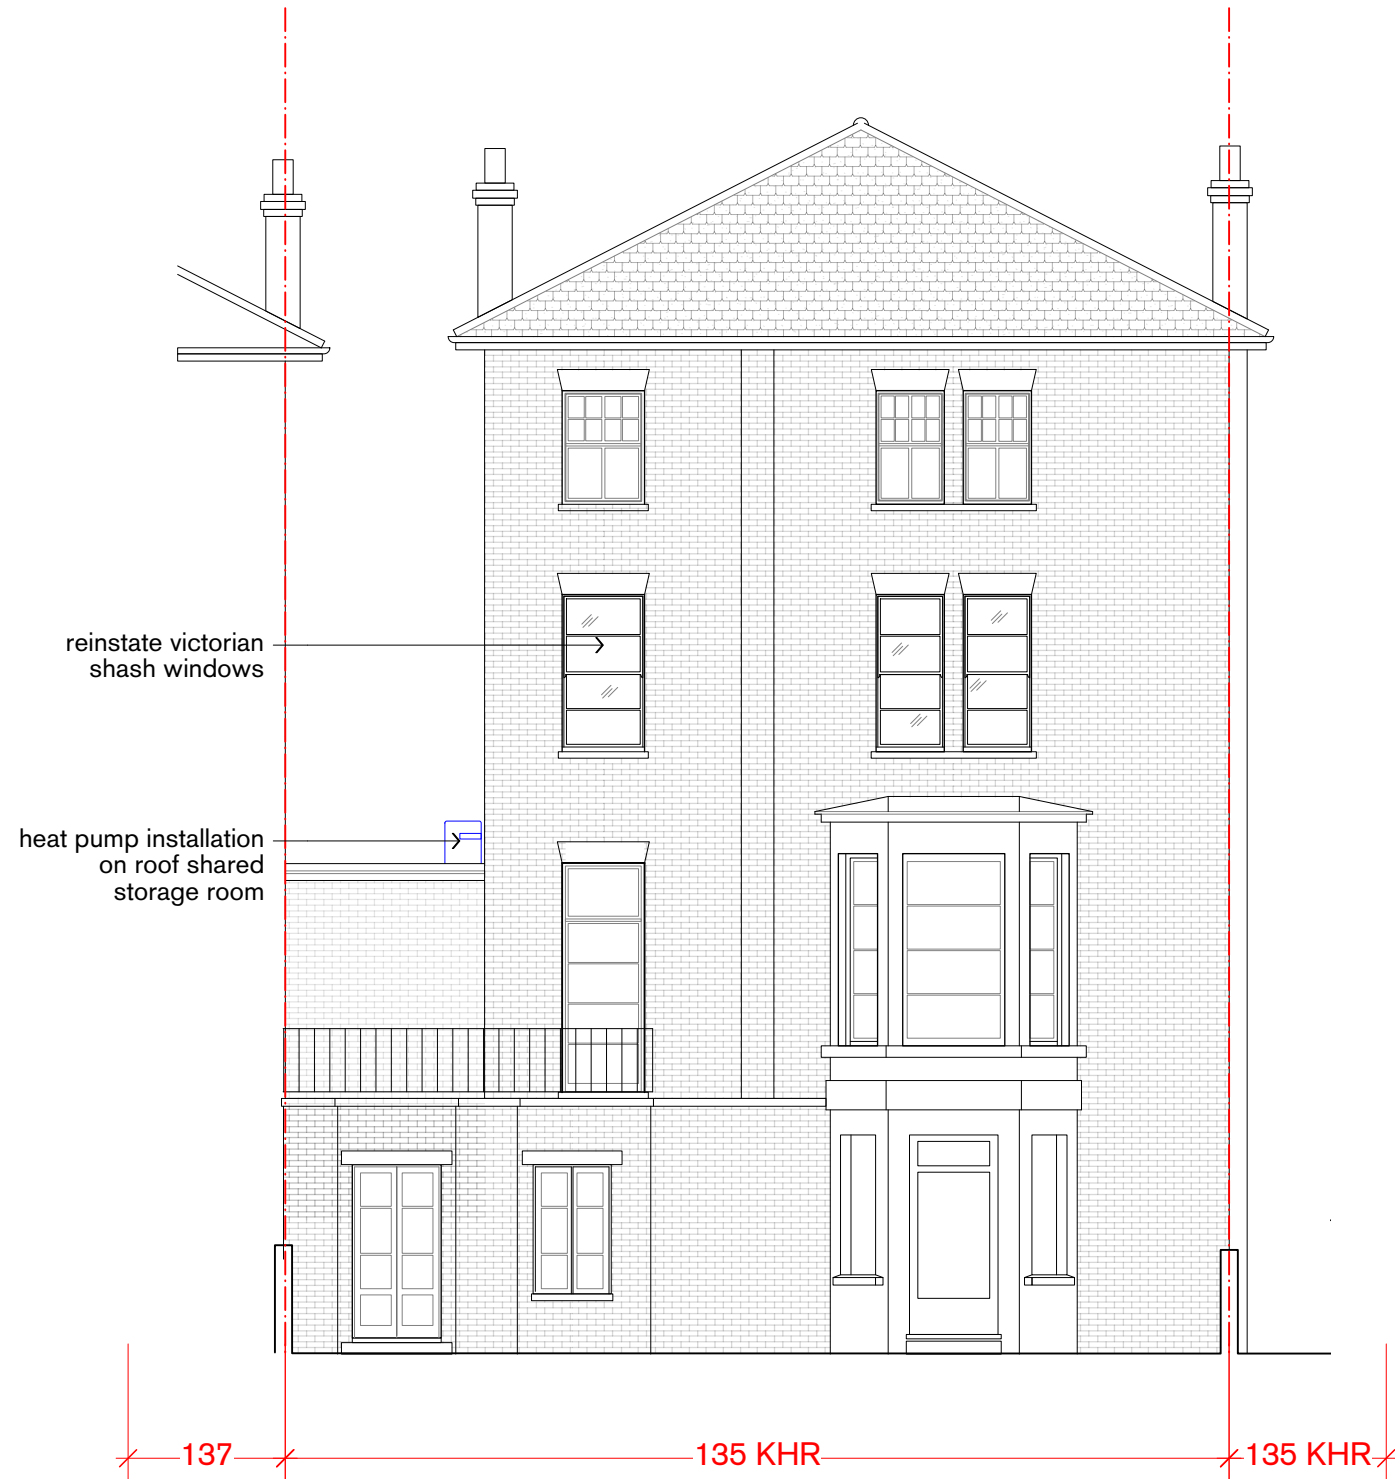


PROPOSED REAR ELEVATION - SCALE 1:100



REV.	DATE	DESCRIPTION	CHK
P1	13/09/2022	FOR PLANNING	MV
P2	20/10/2022	FOR PLANNING	MV

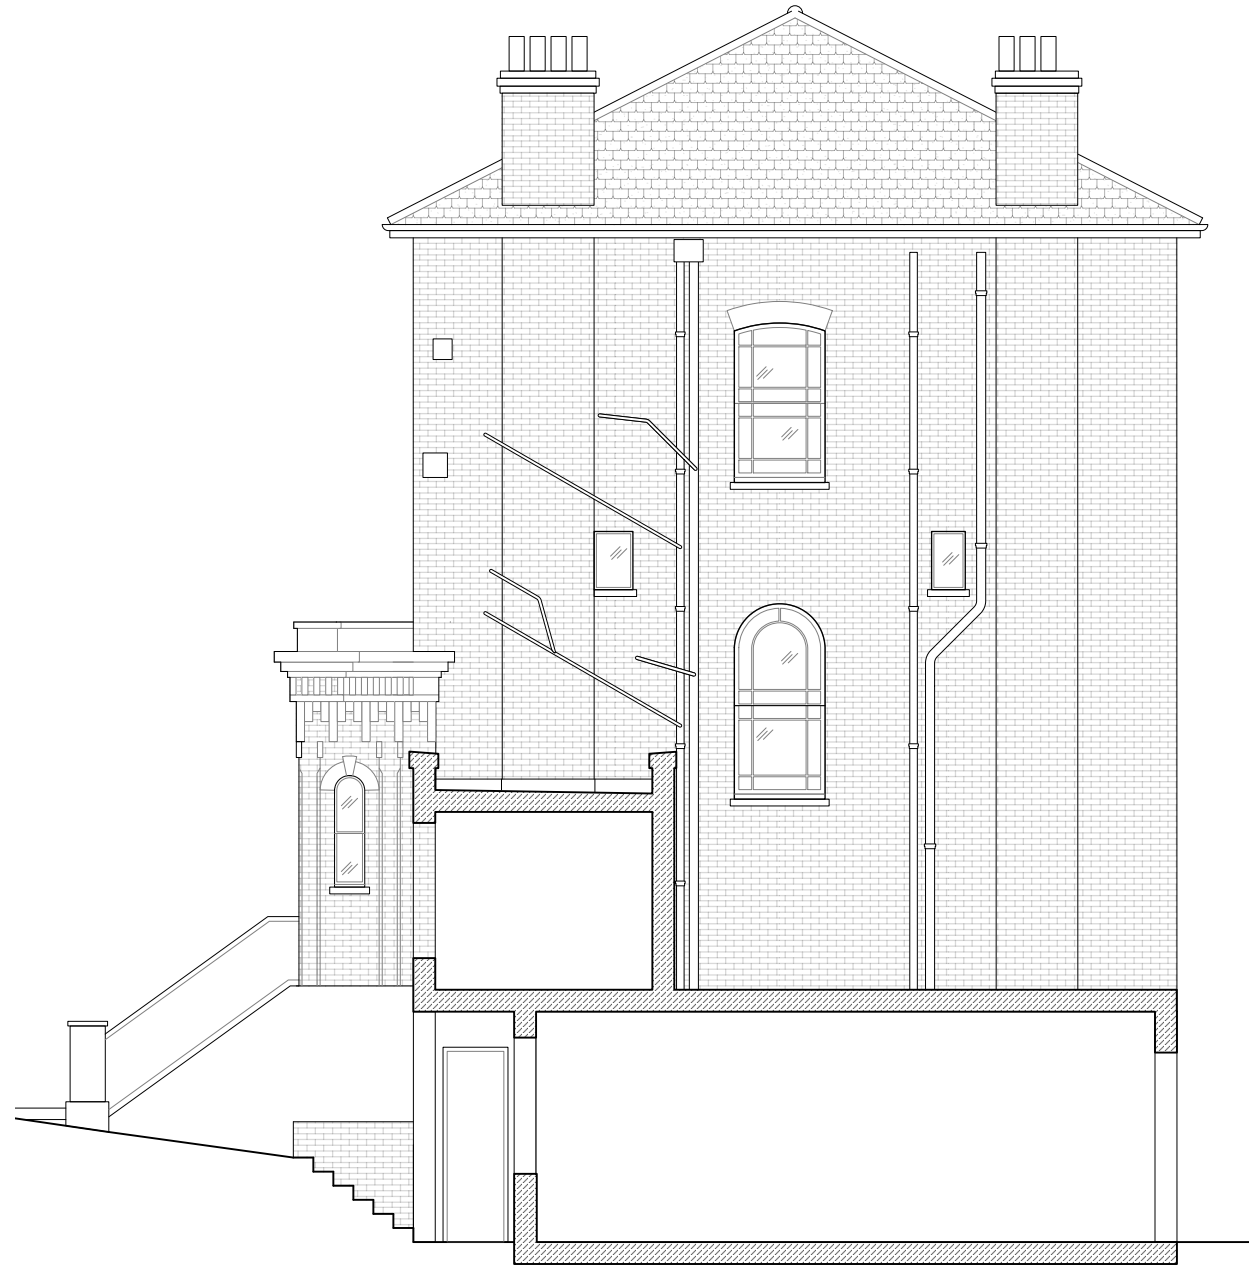

EXISTING SIDE ELEVATION - SCALE 1:100

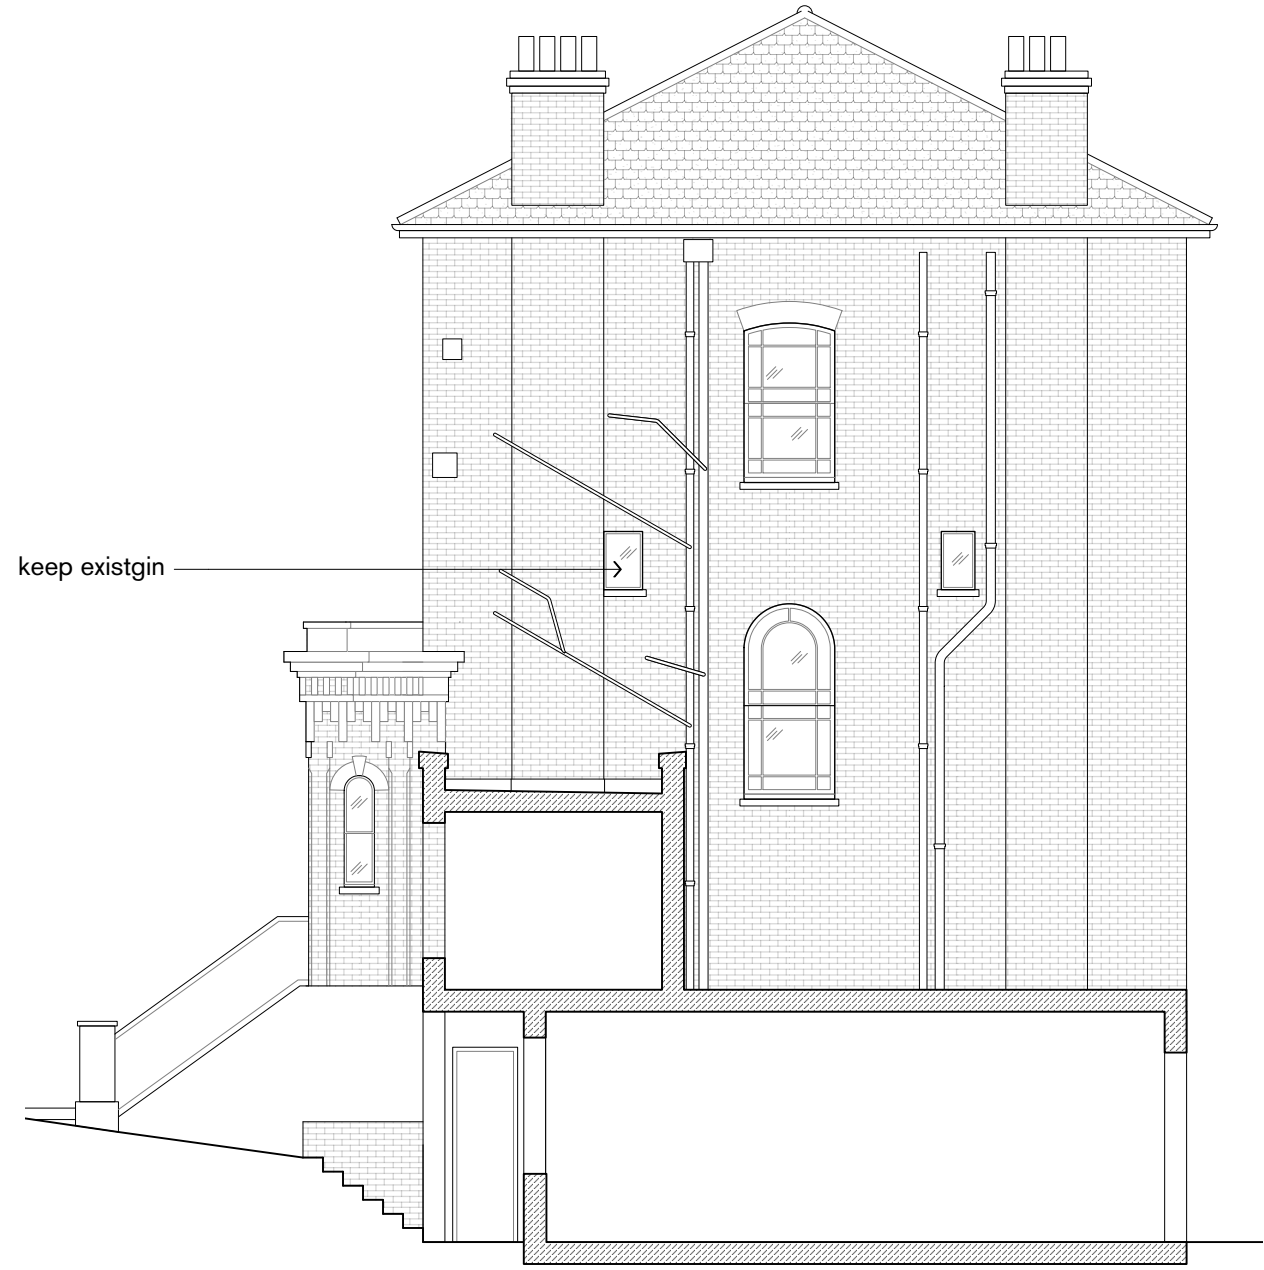

PROPOSED SIDE ELEVATION - SCALE 1:100



REV.	DATE	DESCRIPTION	CHK
P1	13/09/2022	FOR PLANNING	MV
P2	20/10/2022	FOR PLANNING	MV



EXISTING FRONT ELEVATION - SCALE 1:100

0 1 2 meters 50



PROPOSED FRONT ELEVATION - SCALE 1:100

0 1 2 meters 50

REV.	DATE	DESCRIPTION	CHK
P1	13/09/2022	FOR PLANNING	MV
P2	20/10/2022	FOR PLANNING	MV