

Do not scale from this drawing.
 Check drawing on receipt and immediately report any discrepancies to the Architect.
 Verify all dimensions and levels on site prior to construction.
 The contents of this drawing are Stiff + Trevillion Architects Ltd. Copyright and shall not be re-used without their written permission.

Notes:
 Site Line

Rev	Date	Description
P01	21/09/22	Planning Issue

Stiff + Trevillion
 Stiff + Trevillion Architects Ltd
 16 Woodfield Road
 London W9 2BE
 T +44(0)20 8960 5550
 mail@stiffandtrevillion.com
 www.stiffandtrevillion.com

Client
Capital 38

Project
21 Bloomsbury Street

Drawing Title
Proposed Ground Floor Plan


Drawing Status
PLANNING

Suitability Code	Drawn	Checked	Revision
	EH	ND	P01


ST Project No.	Date	Scale @ A1
4677	21/09/22	1 : 100

Project Code	Orig	Zone	Level	Type	Role	Number
4677	ST	XX	00	PL	A	02-100PL

1 Proposed Ground Floor Plan
 1 : 100

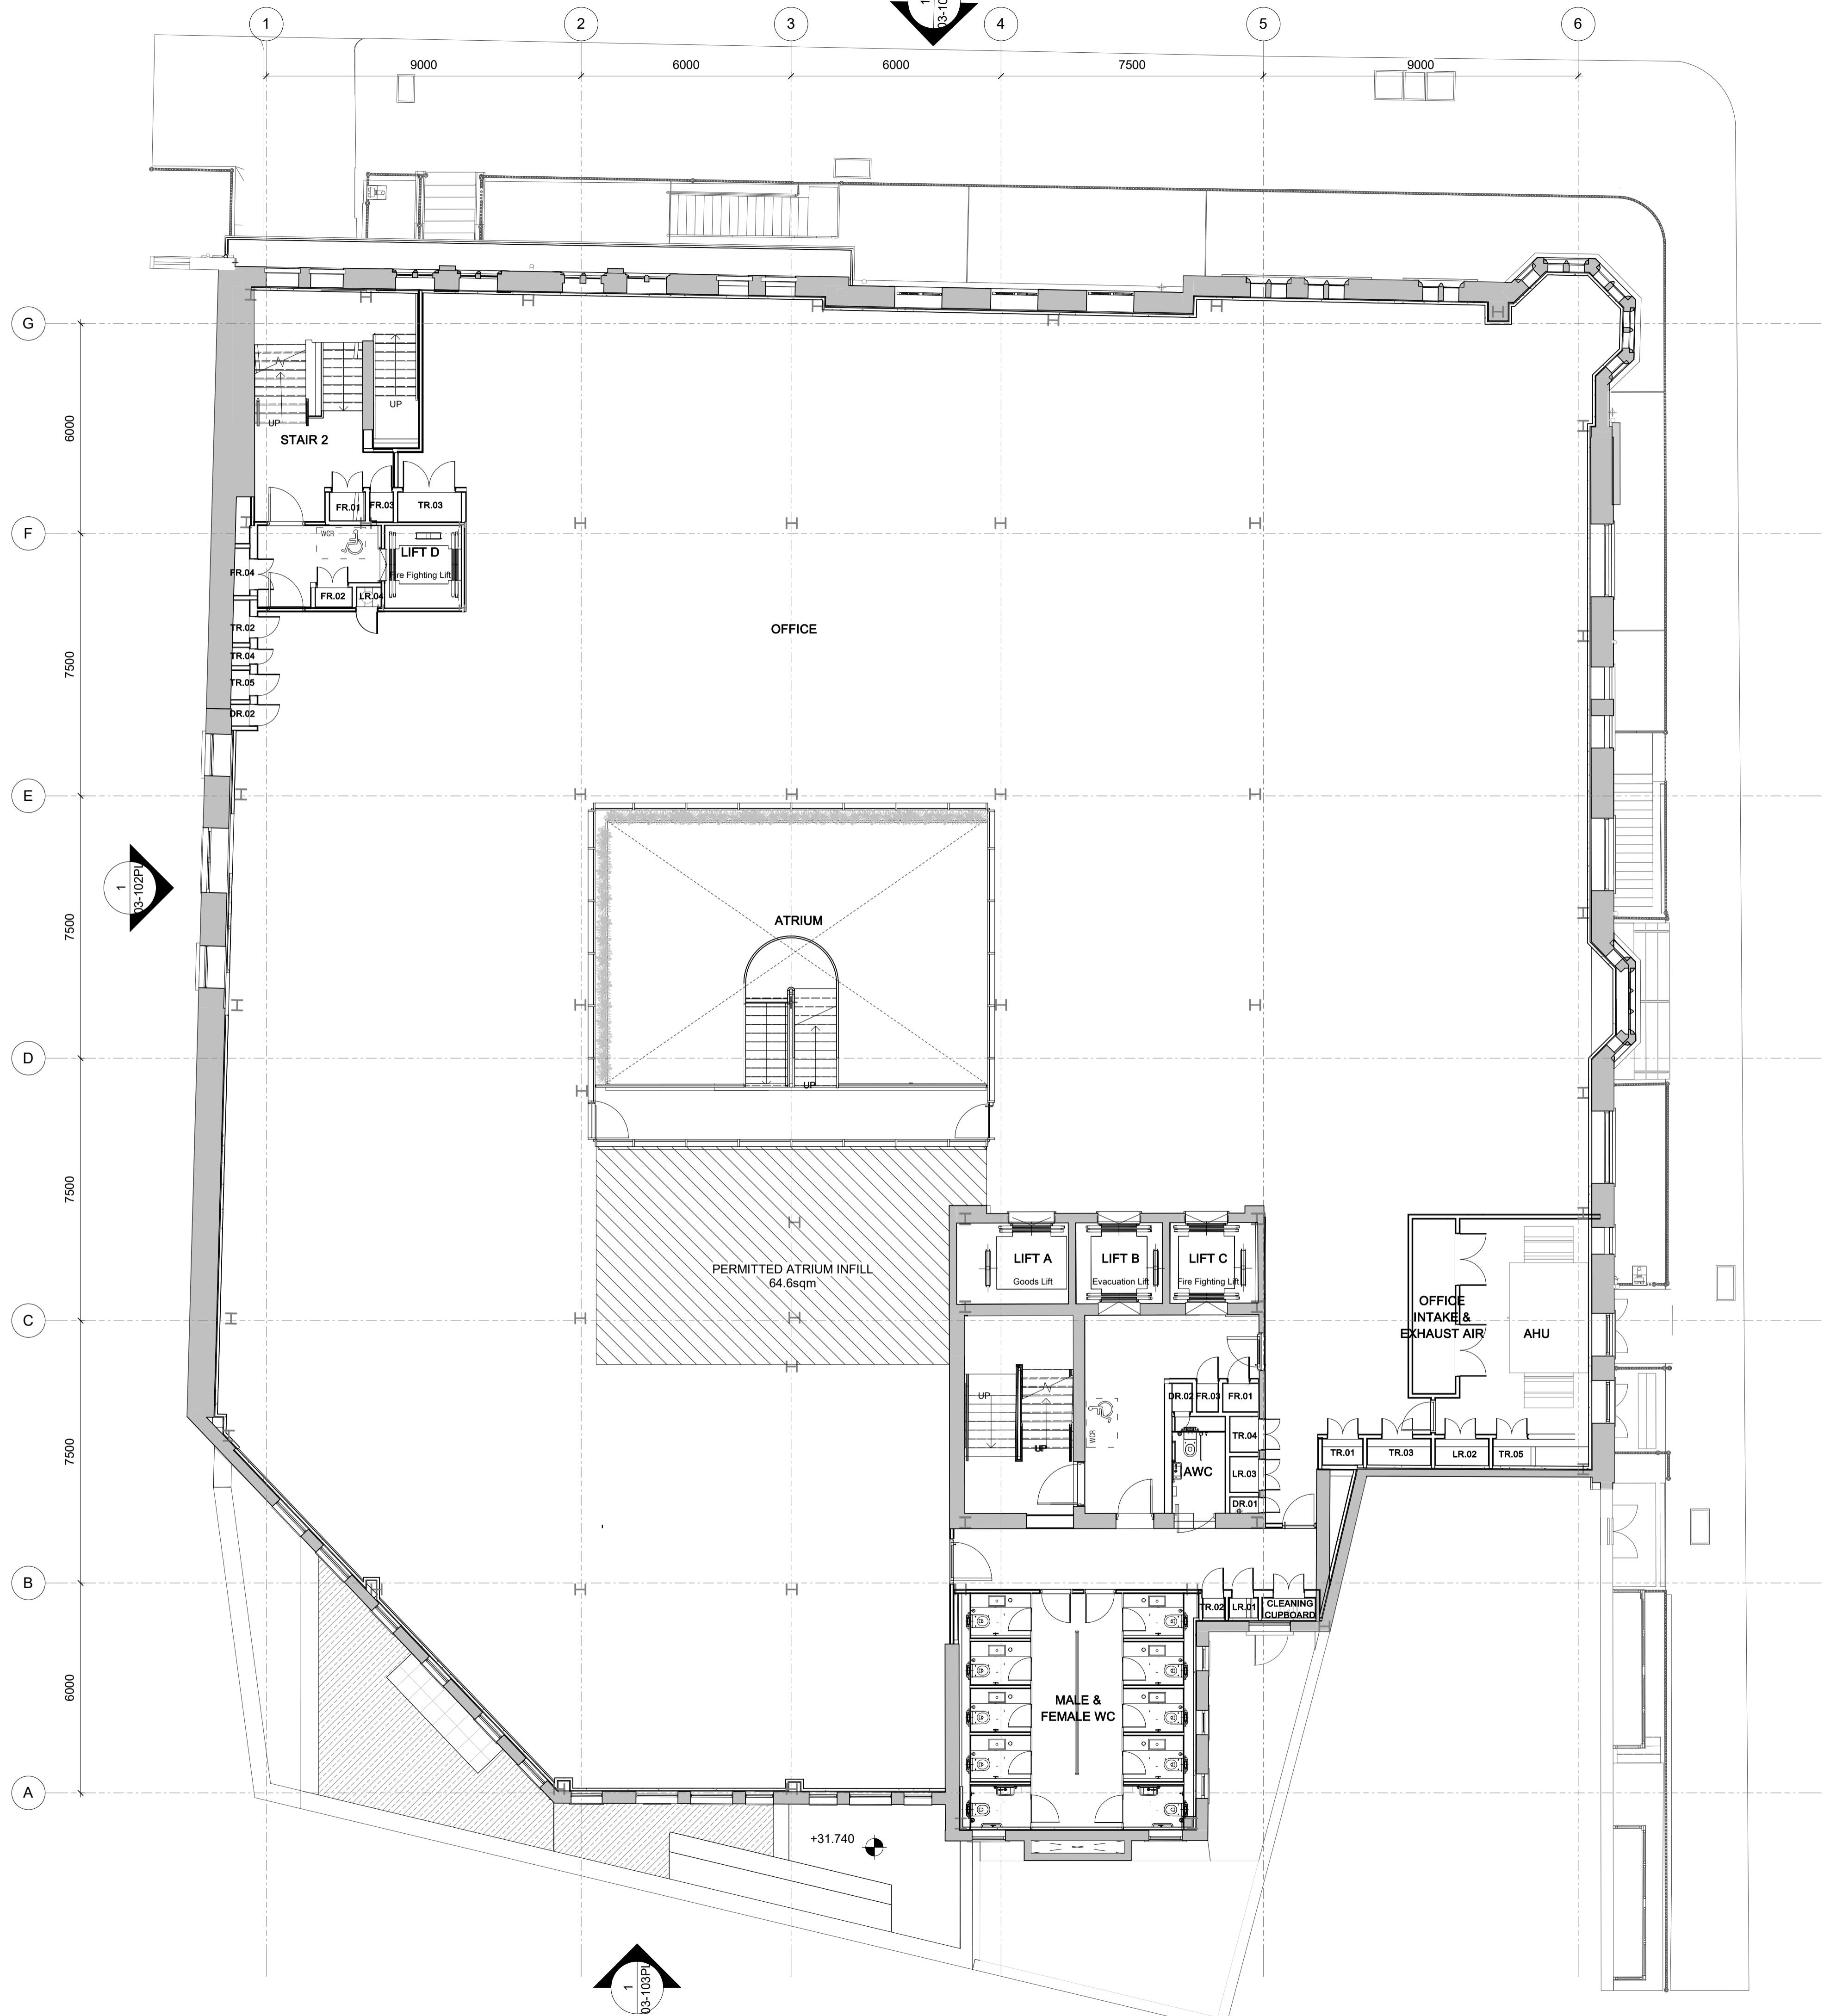

1 Proposed First Floor Plan
1 : 100

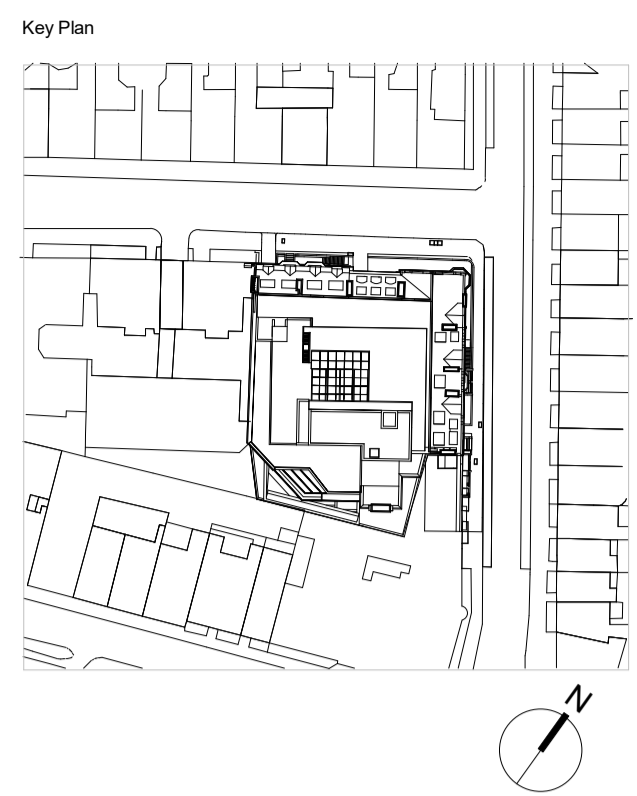

Do not scale from this drawing.
Check drawing on receipt and immediately report any discrepancies to the Architect.
Verify all dimensions and levels on site prior to construction.
The contents of this drawing are Stiff + Trevillion Architects Ltd. Copyright and shall not be re-used without their written permission.

Notes:

Rev	Date	Description
P01	21/09/22	Planning Issue

Stiff + Trevillion

Stiff + Trevillion Architects Ltd
16 Woodfield Road
London W9 2BE
T +44(0)20 8960 5550
mail@stiffandtrevillion.com
www.stiffandtrevillion.com

Client
Capital 38

Project
21 Bloomsbury Street



Drawing Title
Proposed First Floor Plan

PLANNING

Suitability Code	Drawn	Checked	Revision
	EH	ND	P01

ST Project No.	Date	Scale @ A1
4677	21/09/22	1 : 100

Project Code	Orig	Zone	Level	Type	Role	Number
4677	ST	XX	01	PL	A	02-101PL

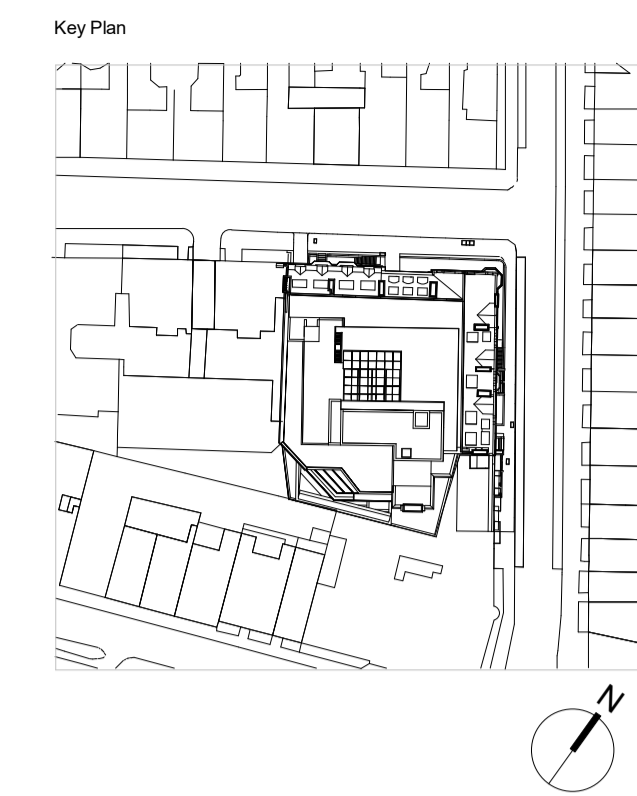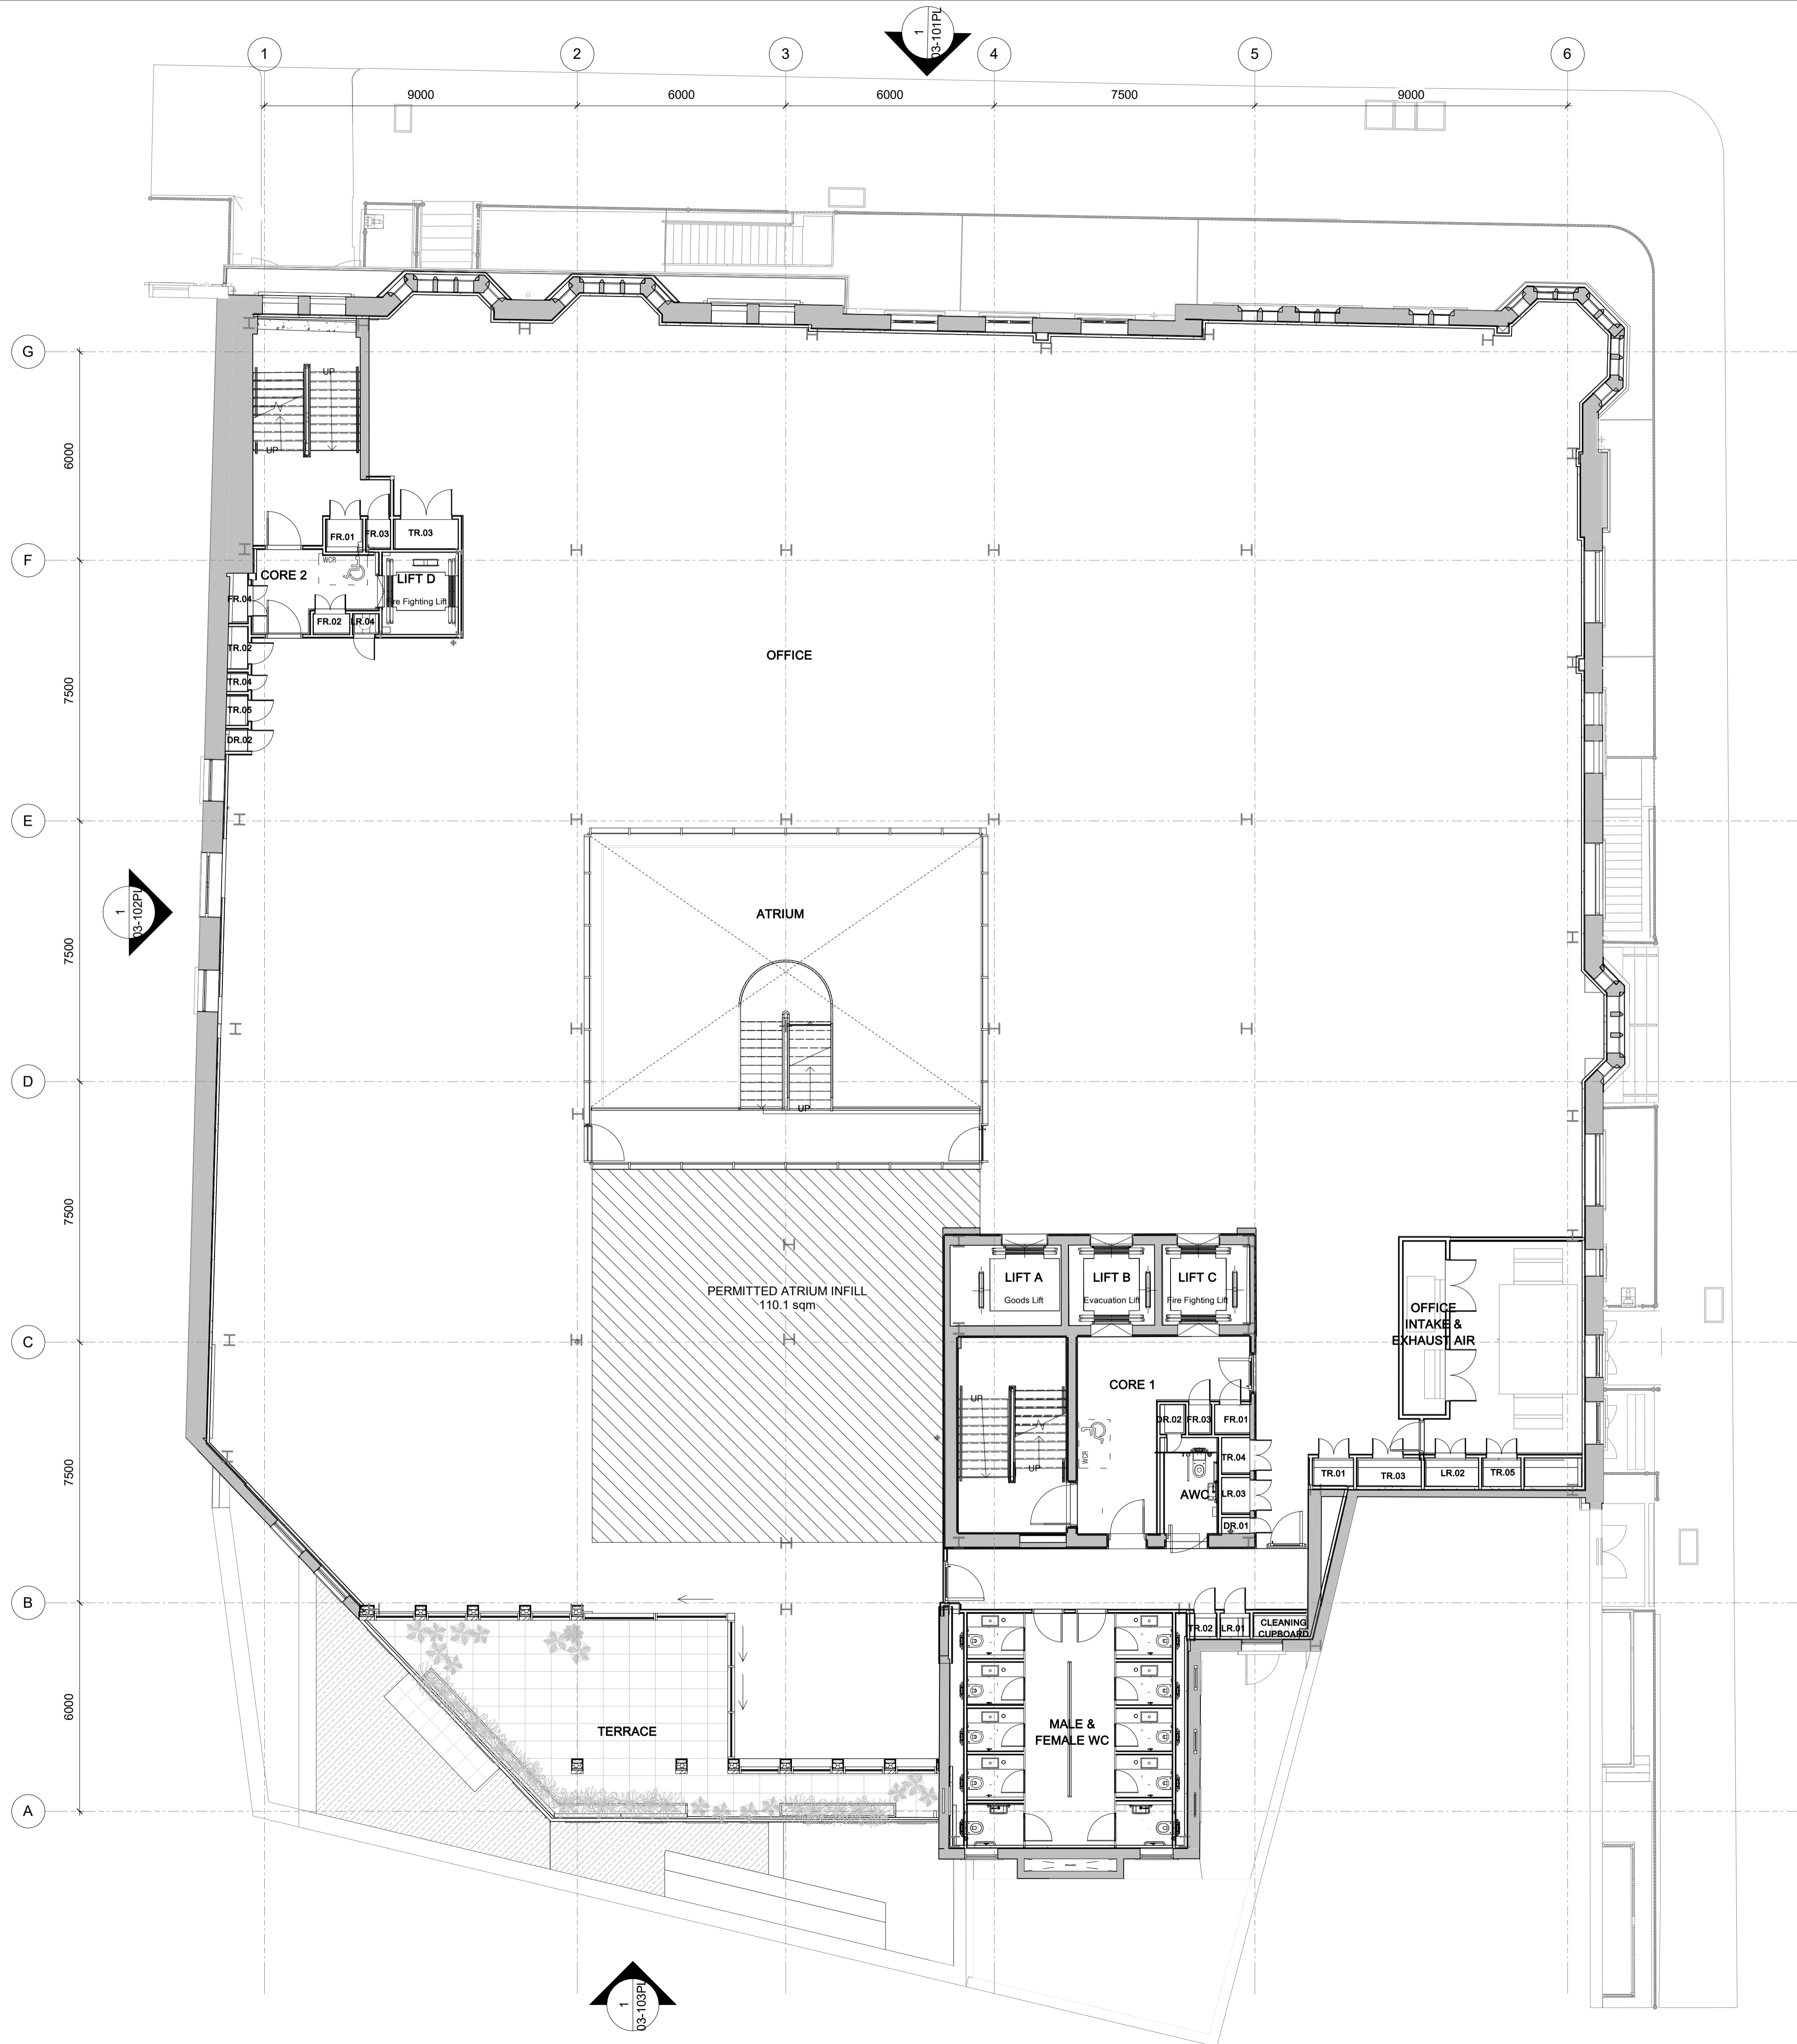

Do not scale from this drawing.
 Check drawing on receipt and immediately report any discrepancies to the Architect.
 Verify all dimensions and levels on site prior to construction.
 The contents of this drawing are Stiff + Trevillion Architects Ltd. Copyright and shall not be re-used without their written permission.

Notes:

Rev	Date	Description
P01	21/09/22	Planning Issue

Stiff + Trevillion
 Stiff + Trevillion Architects Ltd
 16 Woodfield Road
 London W9 2BE
 T +44(0)20 8960 5550
 mail@stiffandtrevillion.com
 www.stiffandtrevillion.com

Client
Capital 38

Project
21 Bloomsbury Street

Drawing Title
Proposed Second Floor Plan



Drawing Status
PLANNING

Suitability Code	Drawn	Checked	Revision
	EH	ND	P01

ST Project No.	Date	Scale @ A1
4677	21/09/22	1 : 100

Project Code	Orig	Zone	Level	Type	Role	Number
4677	ST	XX	02	PL	A	02-102PL

1 Proposed Second Floor Plan
 1 : 100

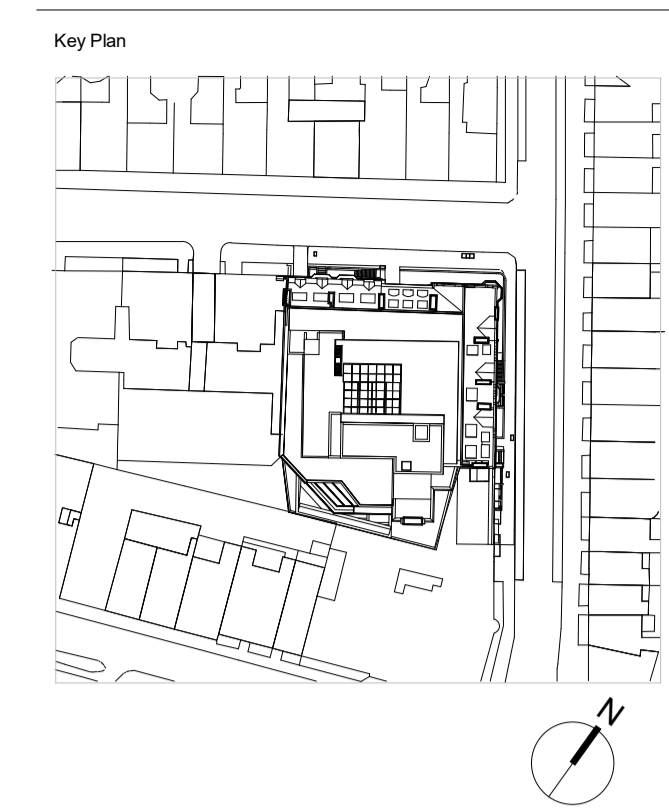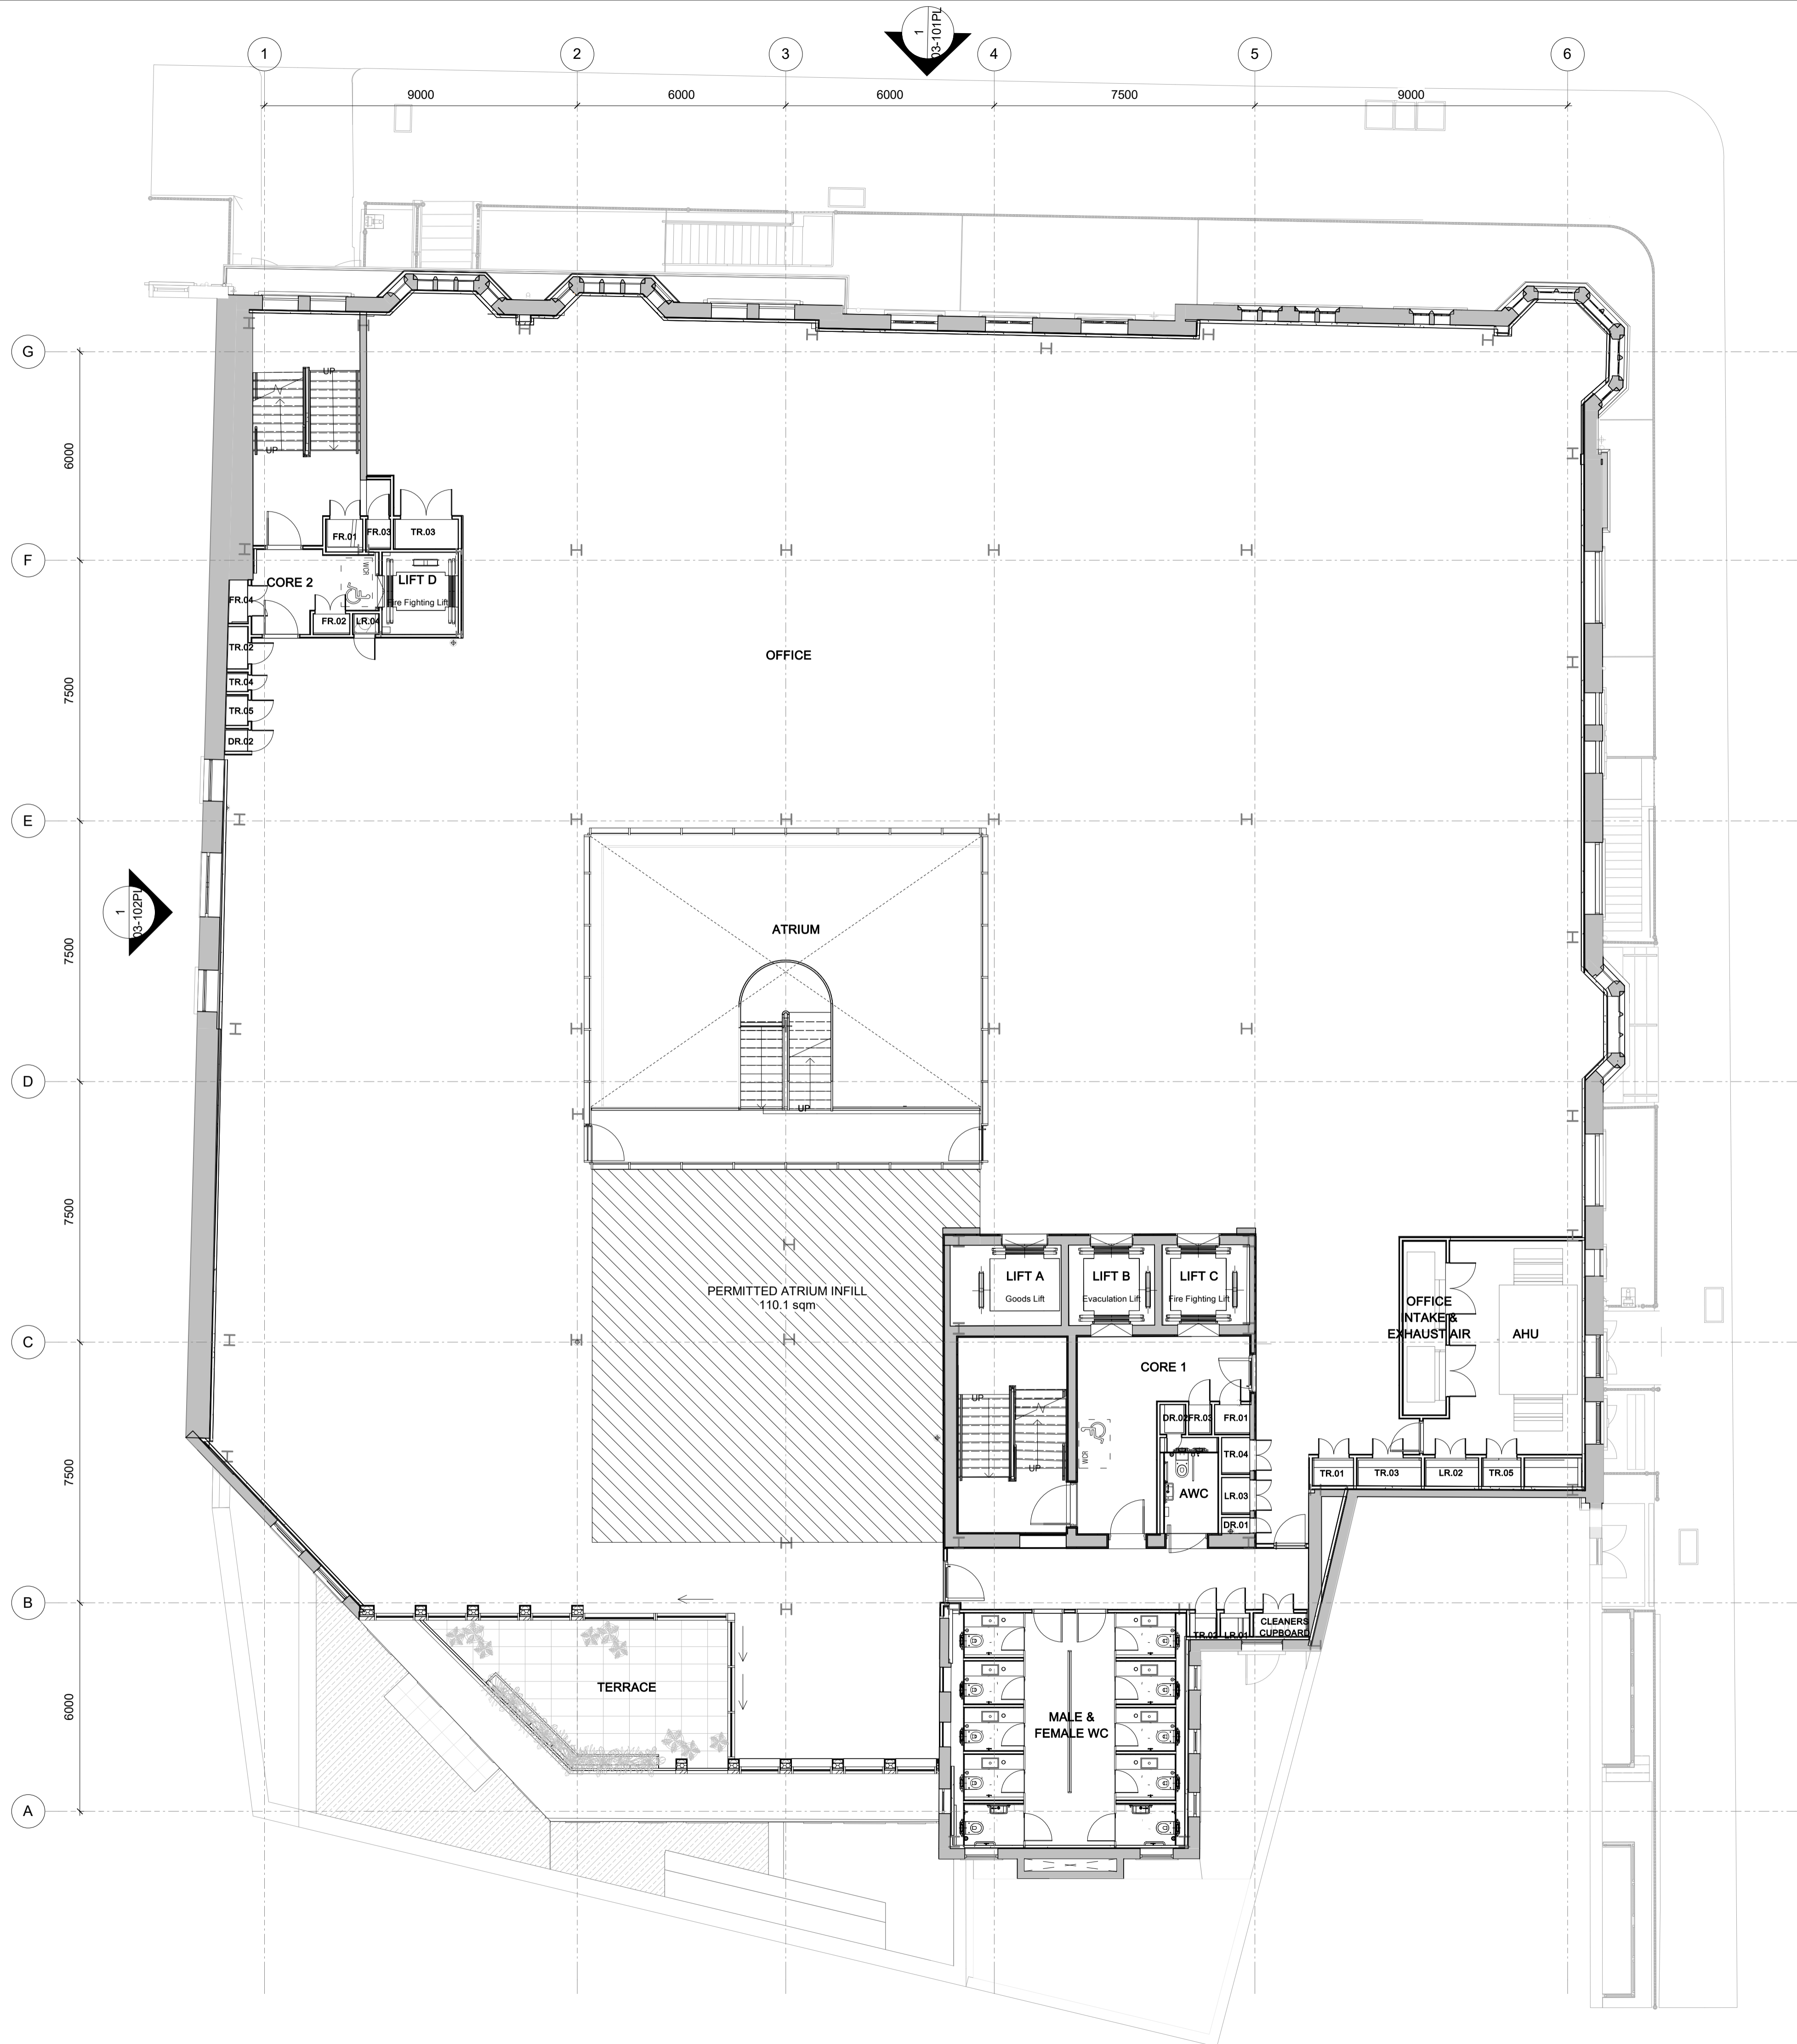

Do not scale from this drawing.
 Check drawing on receipt and immediately report any discrepancies to the Architect.
 Verify all dimensions and levels on site prior to construction.
 The contents of this drawing are Stiff + Trevillion Architects Ltd. Copyright and shall not be re-used without their written permission.

Notes:

P01	21/09/22	Planning Issue
Rev	Date	Description

Stiff + Trevillion
 Stiff + Trevillion Architects Ltd
 16 Woodfield Road
 London W9 2BE
 T +44(0)20 8960 5550
 mail@stiffandtrevillion.com
 www.stiffandtrevillion.com

Client
Capital 38

Project
21 Bloomsbury Street

Drawing Title
Proposed Third Floor Plan



Drawing Status
PLANNING

Suitability Code	Drawn	Checked	Revision
	EH	ND	P01

ST Project No.	Date	Scale @ A1
4677	21/09/22	1 : 100

Project Code	Orig	Zone	Level	Type	Role	Number
4677	ST	XX	03	PL	A	02-103PL

1 Proposed Third Floor Plan
 1 : 100

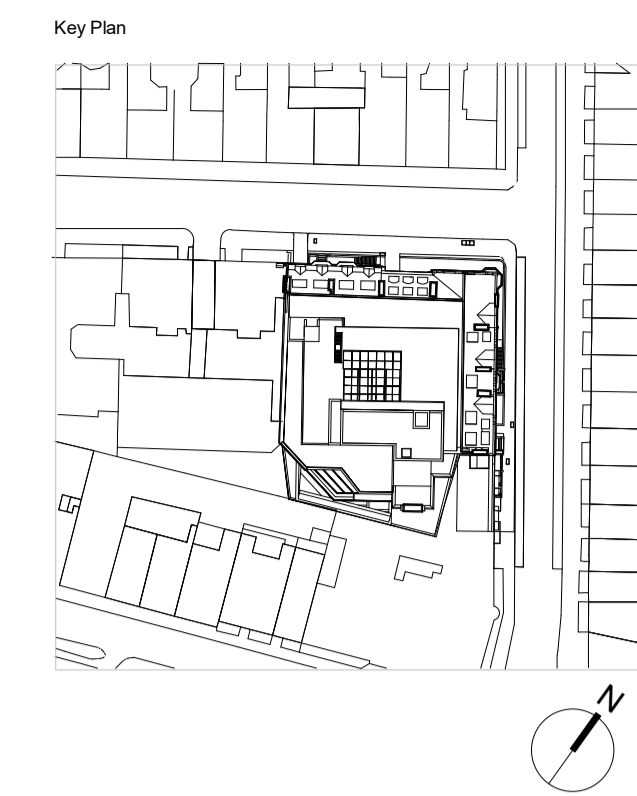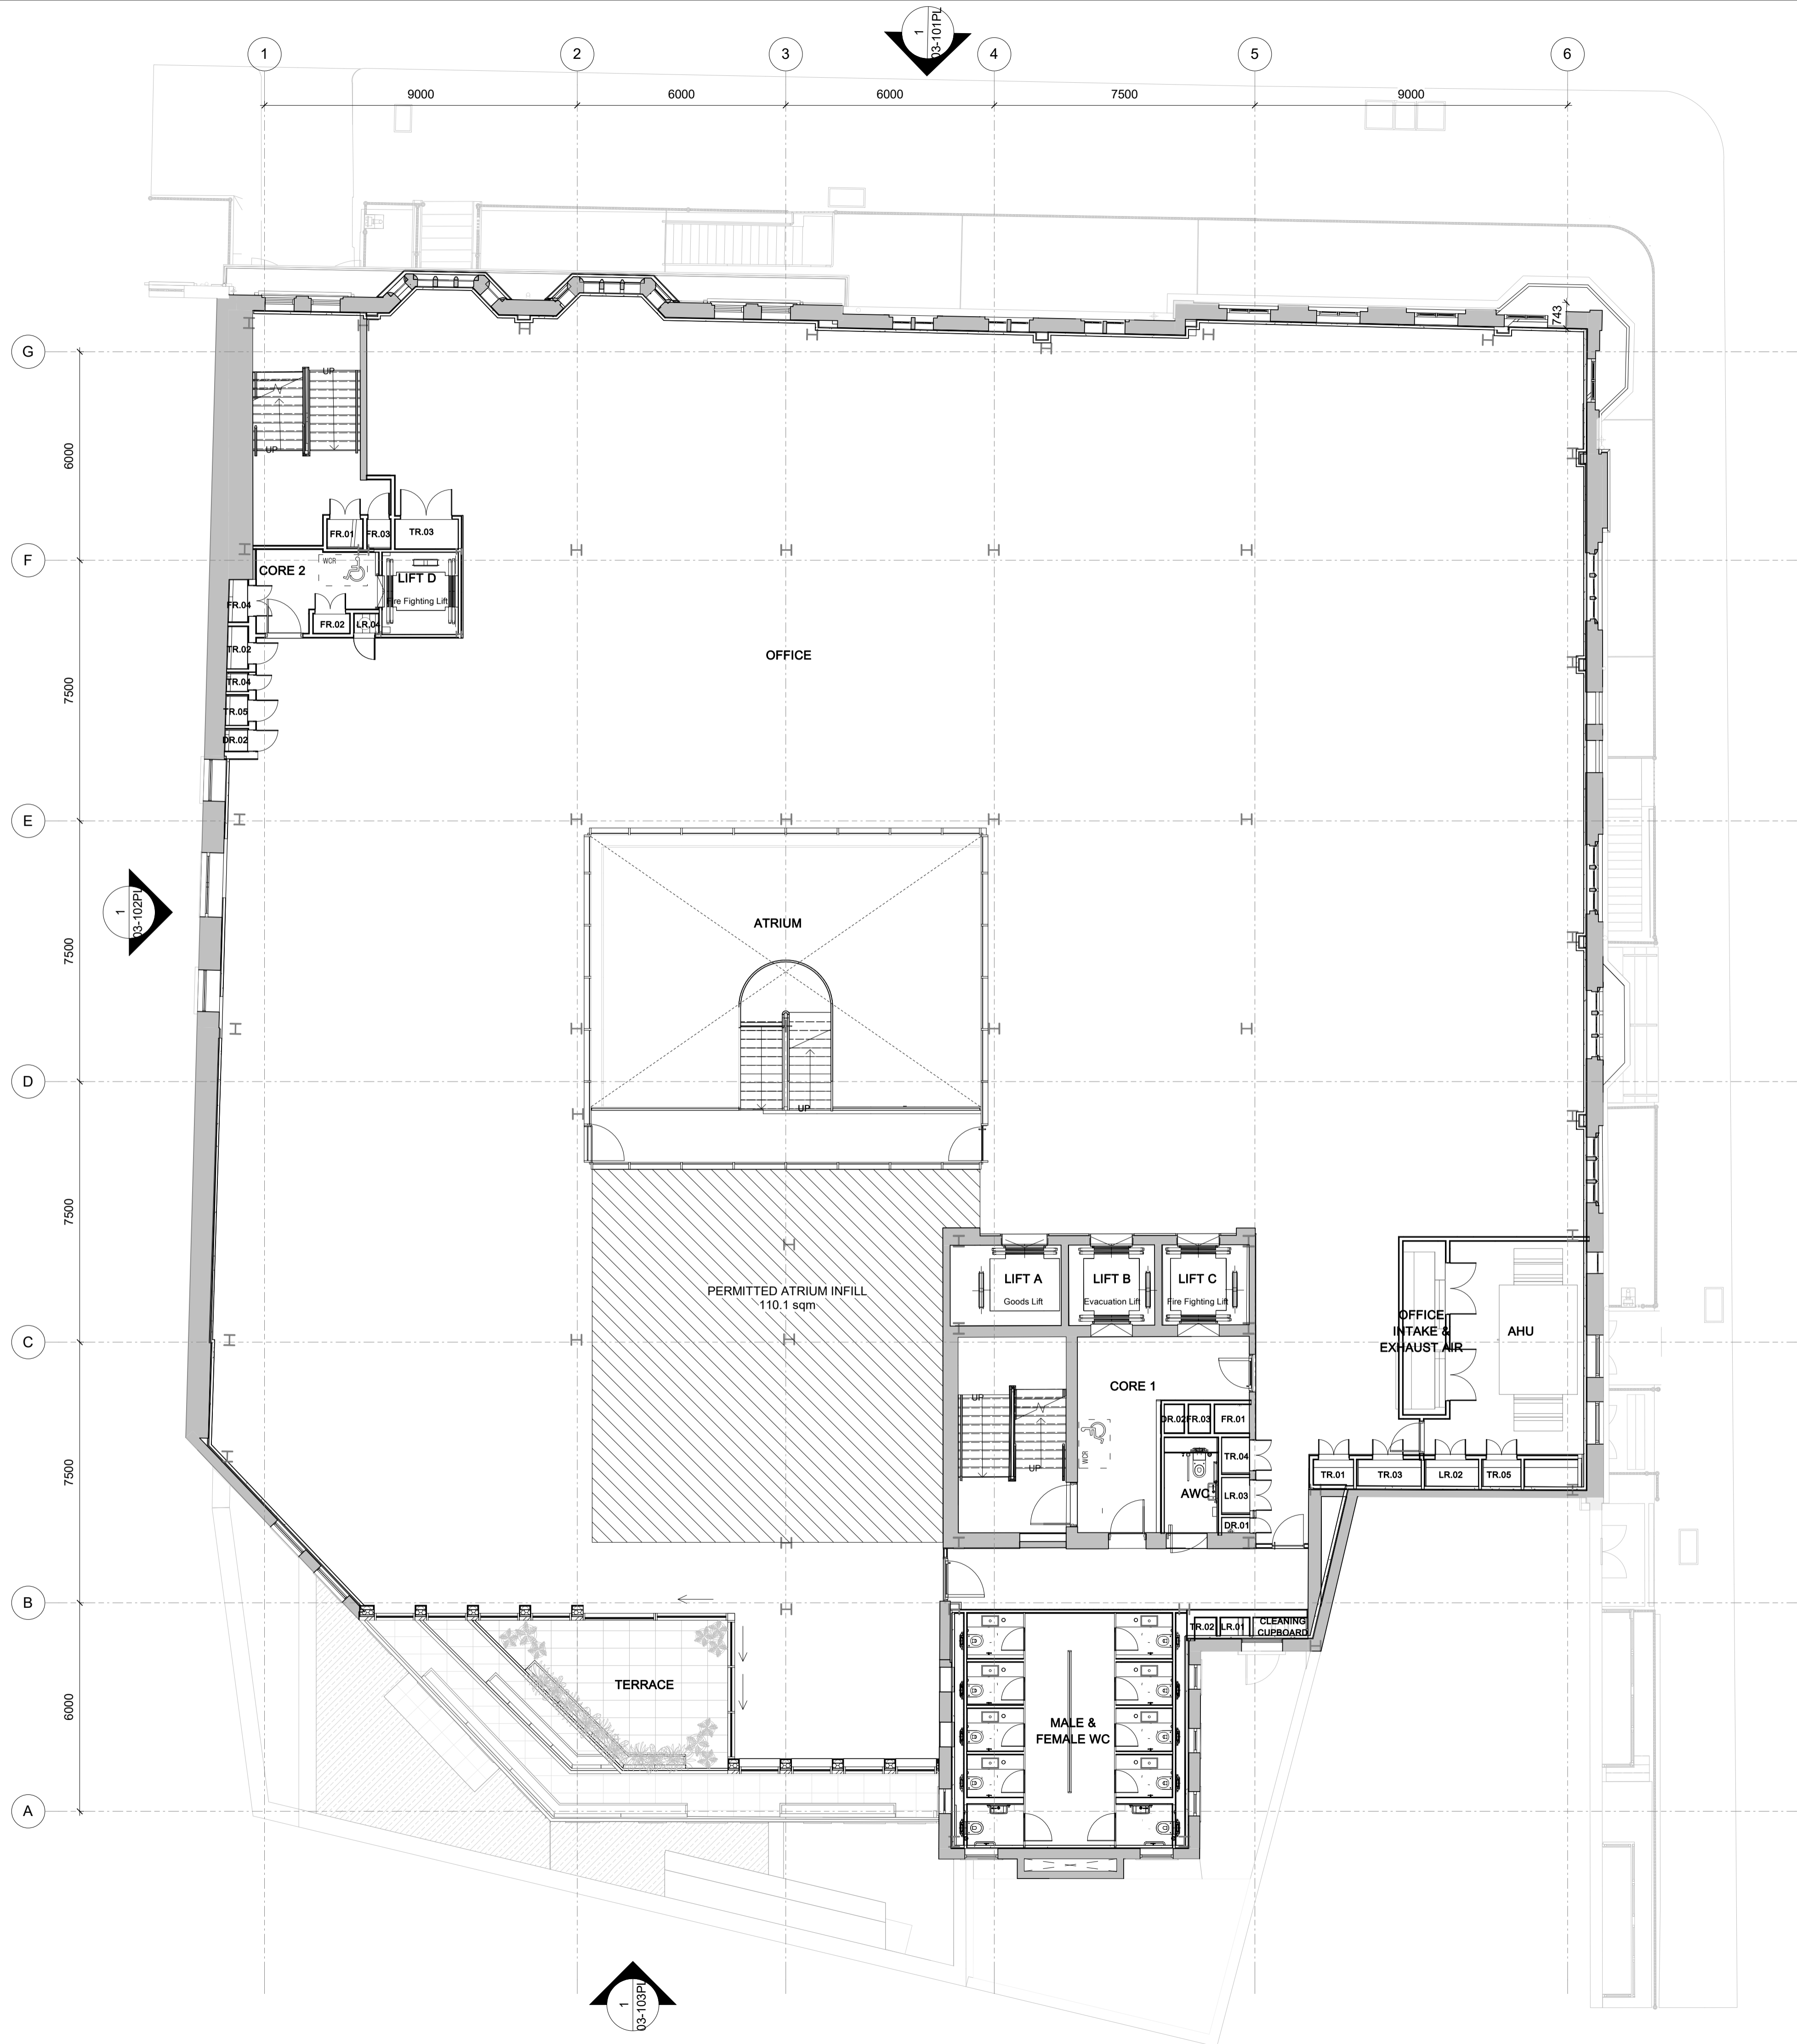

Do not scale from this drawing.
 Check drawing on receipt and immediately report any discrepancies to the Architect.
 Verify all dimensions and levels on site prior to construction.
 The contents of this drawing are Stiff + Trevillion Architects Ltd. Copyright and shall not be re-used without their written permission.

Notes:

Rev	Date	Description
P01	21/09/22	Planning Issue

Stiff + Trevillion
 Stiff + Trevillion Architects Ltd
 16 Woodfield Road
 London W9 2BE
 T +44(0)20 8960 5550
 mail@stiffandtrevillion.com
 www.stiffandtrevillion.com

Client
Capital 38

Project
21 Bloomsbury Street

Drawing Title
Proposed Fourth Floor Plan



Drawing Status
PLANNING

Suitability Code	Drawn	Checked	Revision
	EH	ND	P01

ST Project No.	Date	Scale @ A1
4677	21/09/22	1 : 100

Project Code	Orig	Zone	Level	Type	Role	Number
4677	ST	XX	04	PL	A	02-104PL

1 Proposed Fourth Floor Plan
 1 : 100

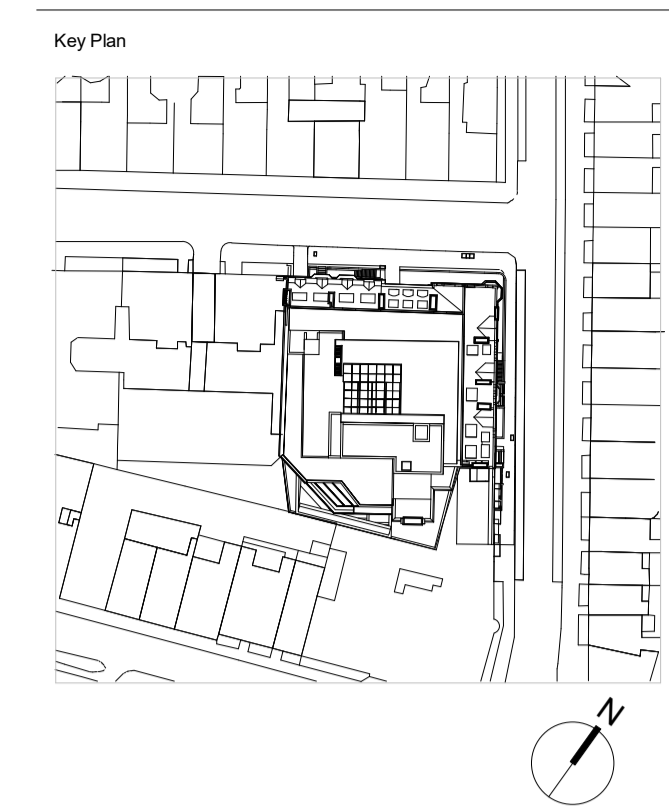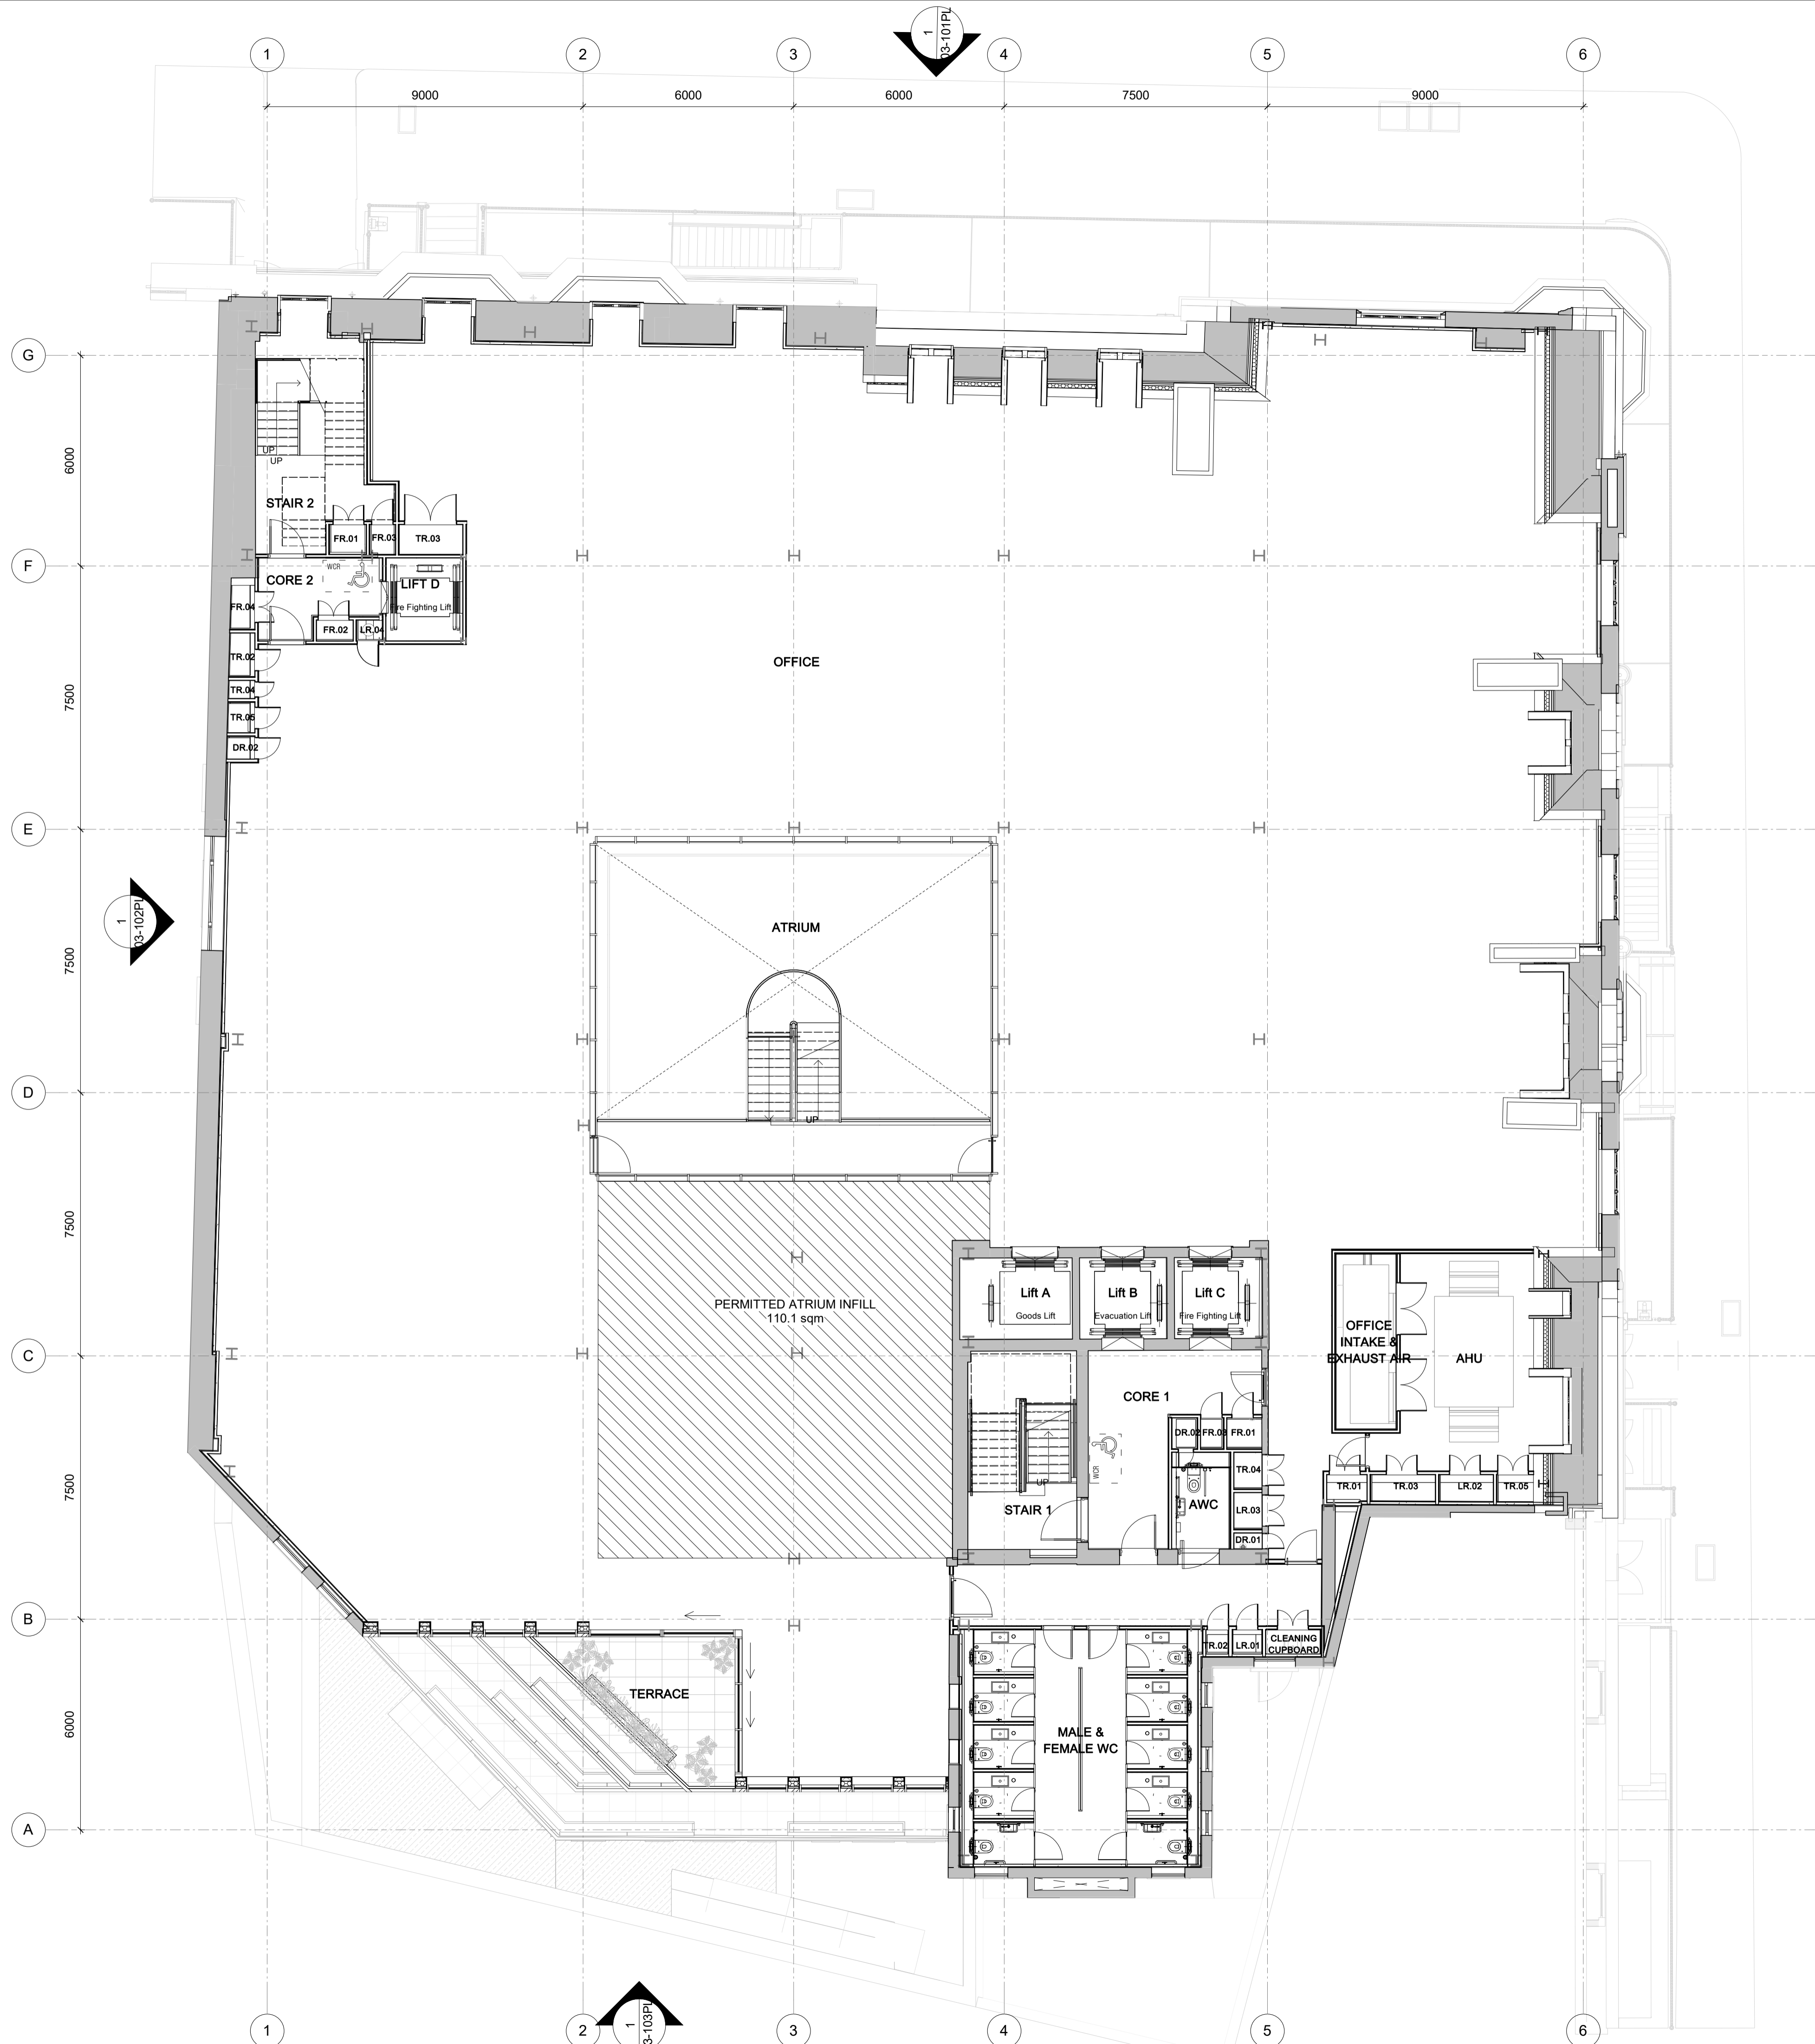

Do not scale from this drawing.
 Check drawing on receipt and immediately report any discrepancies to the Architect.
 Verify all dimensions and levels on site prior to construction.
 The contents of this drawing are Stiff + Trevillion Architects Ltd. Copyright and shall not be re-used without their written permission.

Notes:

Rev	Date	Description
P01	21/09/22	Planning Issue

Stiff + Trevillion
 Stiff + Trevillion Architects Ltd
 16 Woodfield Road
 London W9 2BE
 T +44(0)20 8960 5550
 mail@stiffandtrevillion.com
 www.stiffandtrevillion.com

Client
Capital 38

Project
21 Bloomsbury Street

Drawing Title
Proposed Fifth Floor Plan



Drawing Status
PLANNING

Suitability Code	Drawn	Checked	Revision
	EH	ND	P01

ST Project No.	Date	Scale @ A1
4677	21/09/22	1 : 100

Project Code Orig. Zone Level Type Role Number
4677 - ST - XX - 05 - PL - A - 02-105PL

1 Proposed Fifth Floor Plan
 1 : 100

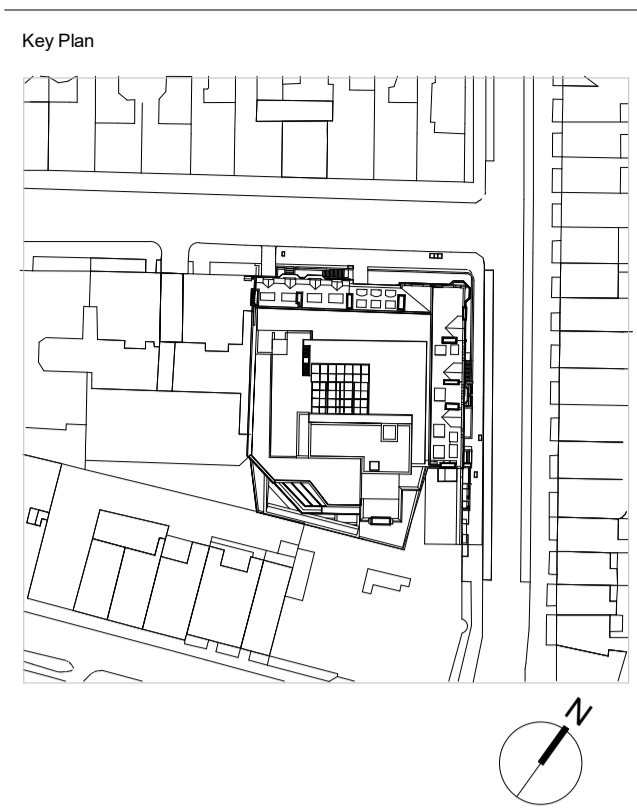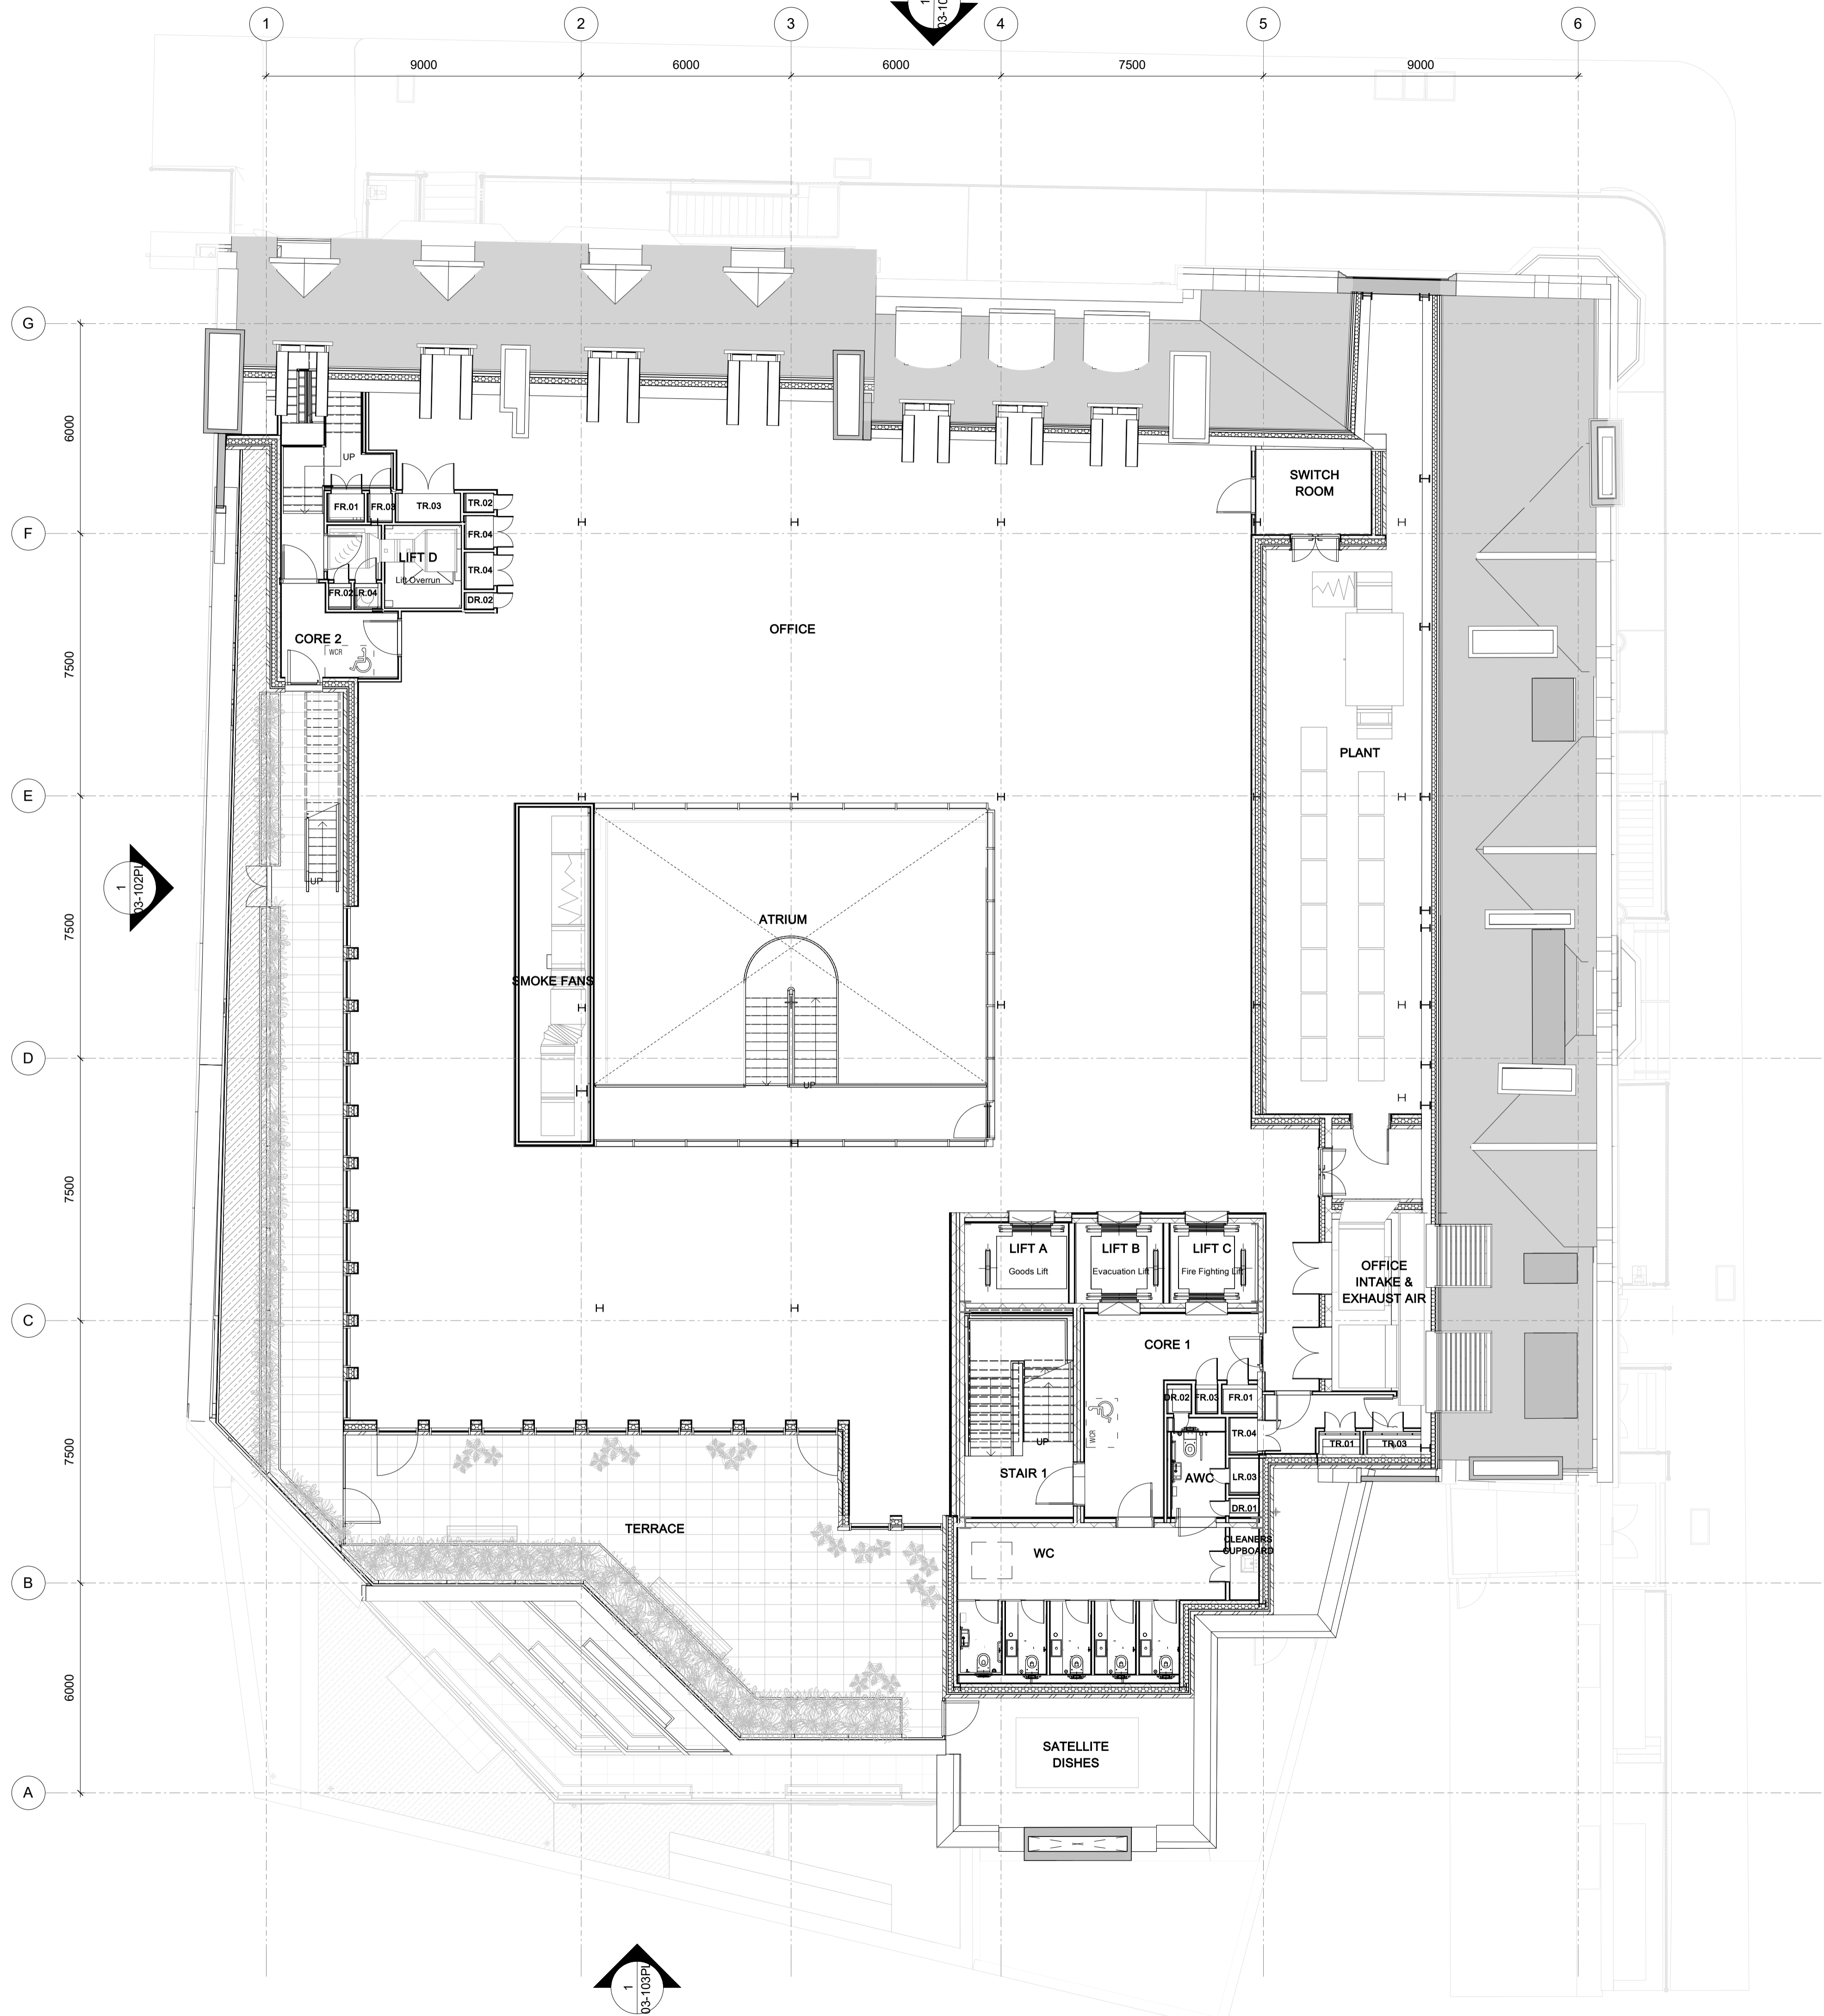

Do not scale from this drawing.
 Check drawing on receipt and immediately report any discrepancies to the Architect.
 Verify all dimensions and levels on site prior to construction.
 The contents of this drawing are Stiff + Trevillion Architects Ltd. Copyright and shall not be re-used without their written permission.

Notes:

Rev	Date	Description
P01	21/09/22	Planning Issue

Stiff + Trevillion
 Stiff + Trevillion Architects Ltd
 16 Woodfield Road
 London W9 2BE
 T +44(0)20 8960 5550
 mail@stiffandtrevillion.com
 www.stiffandtrevillion.com

Client
Capital 38

Project
21 Bloomsbury Street

Drawing Title
Proposed Sixth Floor Plan

Drawing Status
PLANNING

Suitability Code	Drawn	Checked	Revision
	EH	ND	P01

ST Project No.	Date	Scale @ A1
4677	21/09/22	1 : 100

Project Code Orig. Zone Level Type Role Number
4677 - ST - XX - 06 - PL - A - 02-106PL

1 Proposed Sixth Floor Plan
 1 : 100