


Proposed New Absorption panel within existing Plant yard fence enclosure of 2.1m high.

Proposed New Kelvion 2 Fan Dry Air cooler within existing Plant yard fence enclosure of 2.1m high.

Proposed New VRV Unit within existing Plant yard fence enclosure of 2.1m high.

NORTH ELEVATION

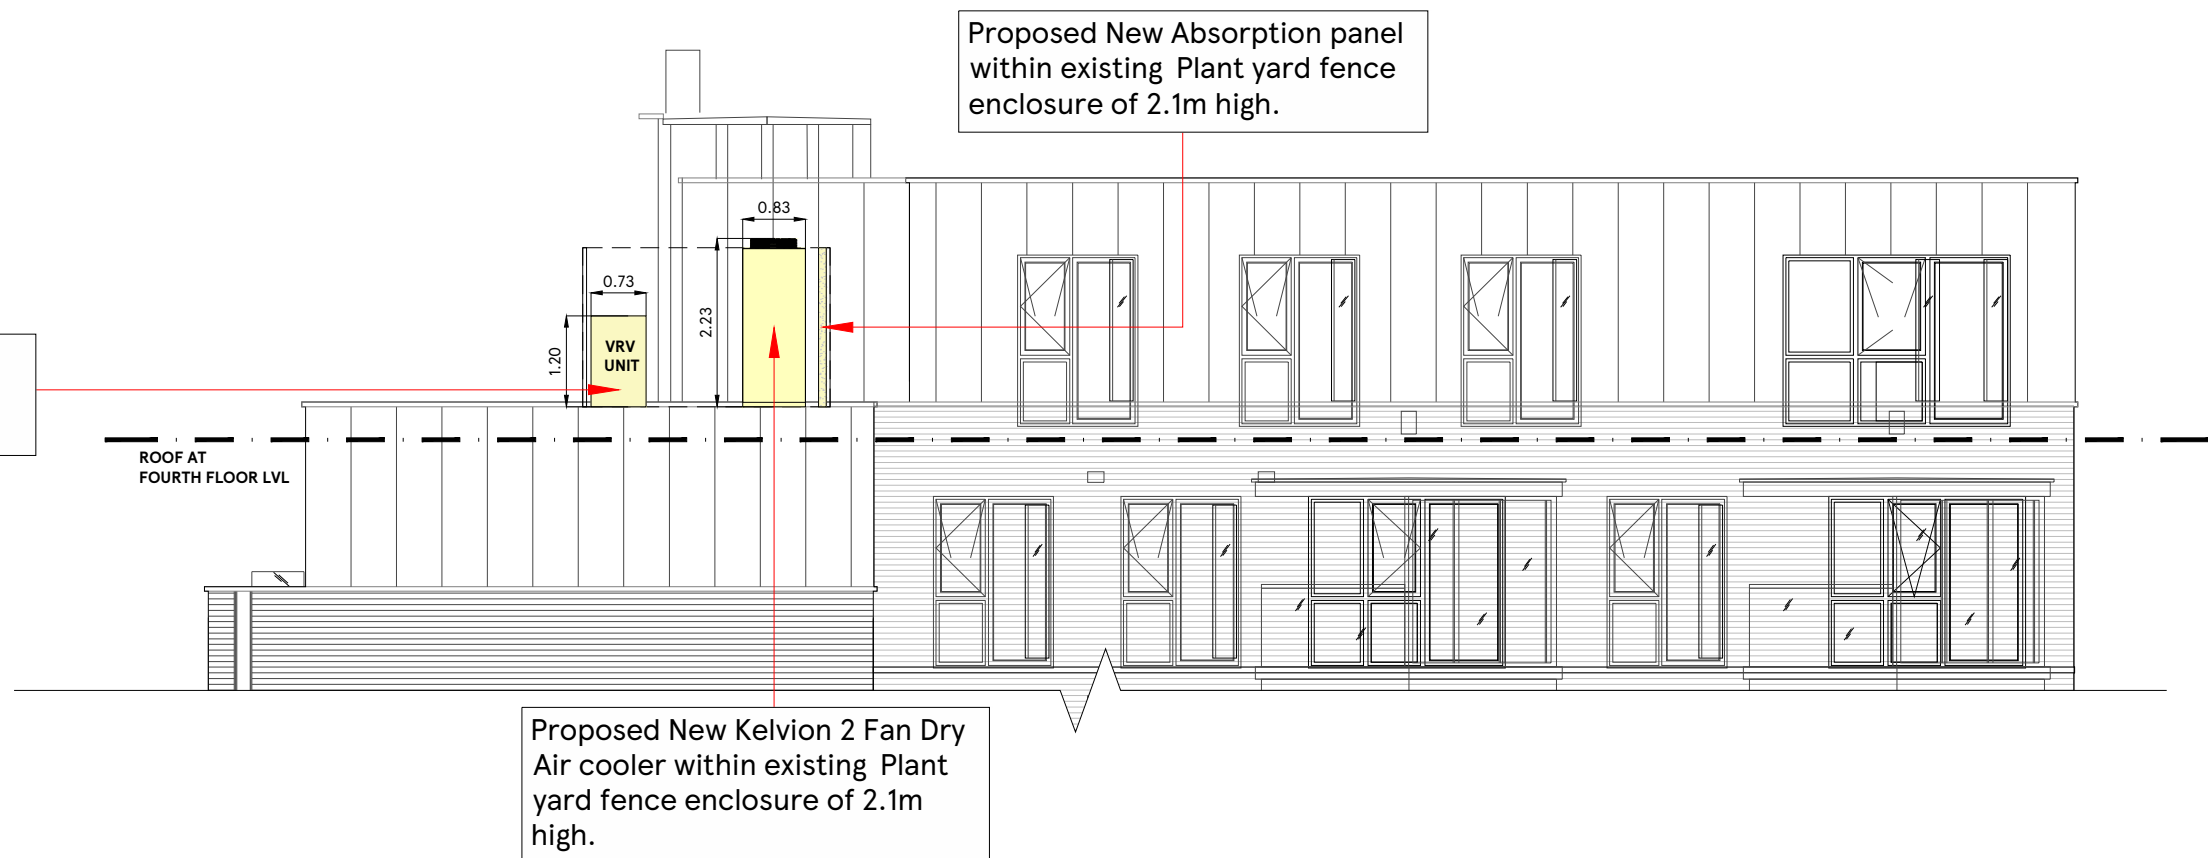

Proposed New VRV Unit within existing Plant yard fence enclosure of 2.1m high.


Proposed New Absorption panel within existing Plant yard fence enclosure of 2.1m high.

Proposed New Kelvion 2 Fan Dry Air cooler within existing Plant yard fence enclosure of 2.1m high.

EAST ELEVATION

SCALE BAR

1:100

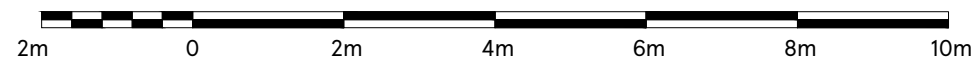

DRAWING NO
03_CHAL_03D

SCALE
1:100@A3

CHECKED BY
RITESH
DRAWN BY
DEEKSHA

DATE
11.10.2022

STORE TYPE
EXPRESS

STORE NAME
CHALK FARM

CONTENT
PROPOSED ELEVATIONS_PLANT

TESCO
FEASIBILITY PLANNING
STORE PLANNING DEPARTMENT
PROPERTY SERVICES
HIGHWOODS BUILDING, KESTREAL WAY
WELWYN GARDEN CITY, HERTFORDSHIRE, AL7 1GB UK
TELEPHONE : 01707 395150
THE COPYRIGHT AND ALL OTHER RIGHTS IN AND RELATING TO THIS PUBLICATION
BELONG TO AND ARE THE SOLE PROPERTY OF TESCO STORES LIMITED.
ALL RIGHTS ARE RESERVED. NEITHER THE WHOLE NOR ANY PART OF THIS
PUBLICATION MAY BE REPRODUCED OR TRANSMITTED IN ANY FORM OR BY ANY
ELECTRONIC OR MECHANICAL MEANS INCLUDING PHOTOCOPYING AND RECORDING
OR FROM ANY RETRIEVAL SYSTEM WITHOUT THE PRIOR WRITTEN LICENCE FROM THE
OWNER ©1997 TESCO STORES LIMITED