

Existing brickwork to this facade to be retained and made good where required.

New glazed doors and windows to replace existing

1 Proposed elevation - North
Scale: 1:100



Paint to existing lintels to be removed, made good and decorated.


Paint to be removed and existing brickwork exposed. Facade to be made good where required.

Existing window openings to be enlarged as shown and replaced with new crittall style metal-framed windows. Integrated louvres above. Frame colour to be Cotswold Green.

New crittall style metal doors to reception entrance.

New metal gate to match the style of cycle and bin stores to the courtyard.

2 Proposed Elevation - South
Scale: 1:100

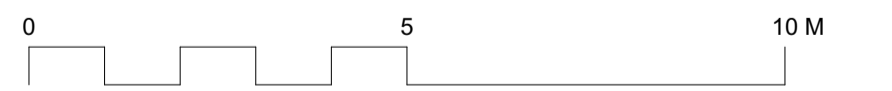

© Buckley Gray Yeoman Ltd.


DRAWING NOTES:

All dimensions to be checked on site prior to commencement of any works, and/or preparation of any shop drawings. Sizes of and dimensions to any structural elements are indicative only. See structural engineers drawings for actual sizes/dimensions. Sizes of and dimensions to any service elements are indicative only. See service engineers drawings for actual sizes and dimensions.

This drawing to be read in conjunction with all other Architects drawings, specifications and other Consultants' information. All proprietary systems shown on this drawing are to be installed strictly in accordance with the Manufacturers/Suppliers recommended details.

Any discrepancies between information shown on this drawing and any other contract information or manufacturers/suppliers recommendations is to be brought to the attention of the Architect.

DO NOT SCALE FROM THIS DRAWING.

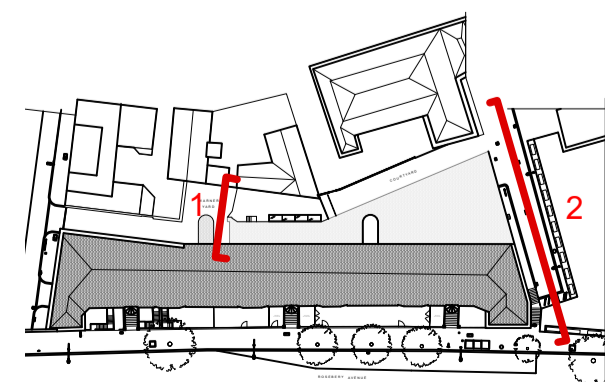

P3 22/08/2022 Issue for Planning
P2 13/12/2021 For S73
P1 05/03/2021 For Planning
REV. DATE NOTE

JL
KSS
SM
DRAWN

CLIENT
Vine 1 & Vine 2 Ltd

PROJECT
22-26 Vine Hill

DWG No.
1134_PL-GE-02

DRAWING
Proposed Elevations - North and South Elevations

STATUS
PLANNING

SCALE
**1:100 @ A1
(1:200 @ A3)**

APPROVED
KSS

DATE
March 2021

BGY
BUCKLEY GRAY YEOMAN
+ 44 20 7033 9913
BGY.CO.UK