





1 Front Elevation
P01 SCALE 1:50

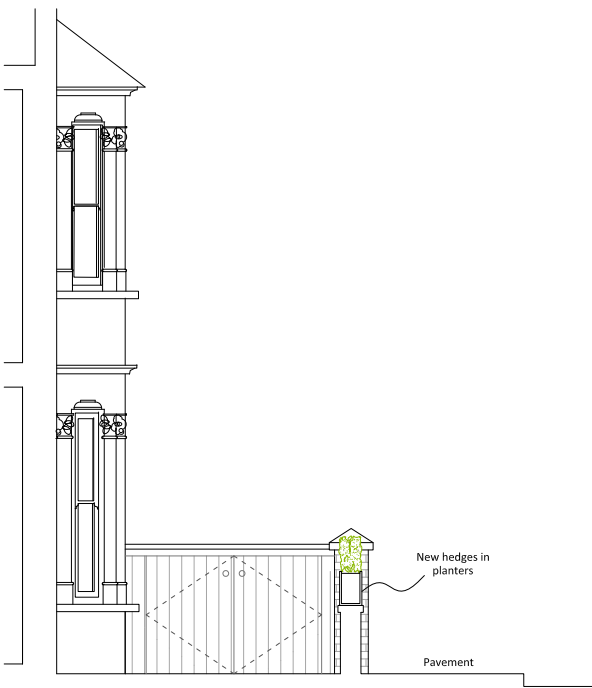


2 Section A-A
P01 SCALE 1:50

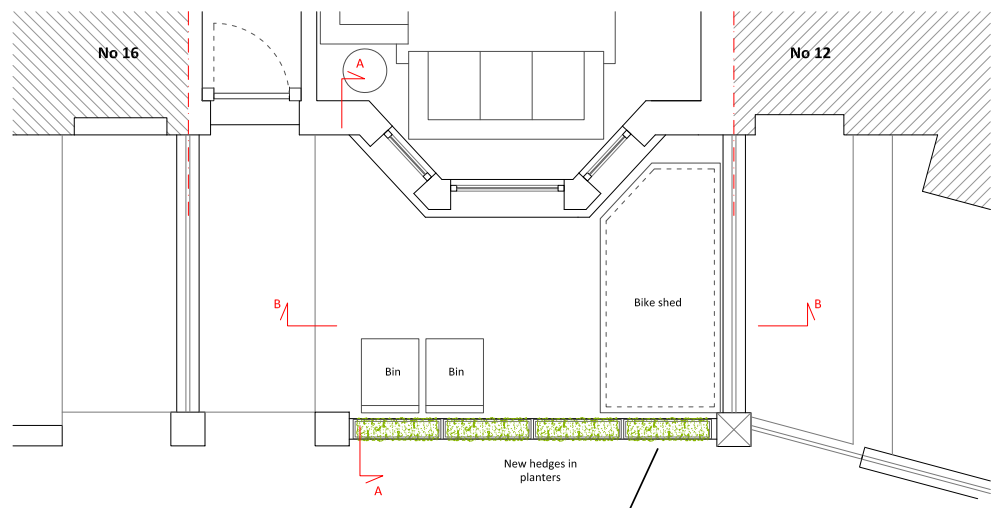

3 Front Garden Plan
P01 SCALE 1:50

Dotted line represents the shed outline
Solid line represents the roof overhang

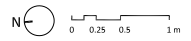

Eca Studio Ltd

W: www.ecastudio.com
T: +44 (0)7552010507
E: info@ecastudio.com

PROJECT

14 MACKESON ROAD
LONDON
NW3 2LT

CLIENT

S. LEVINE
P. FERRARI

DATE

25/10/2022

SCALE

1:50 @ A3

DRAWING TITLE

PROPOSED
FRONT GARDEN PLAN
FRONT ELEVATION
SECTION A-A

NOTES

Copyright 2022 - Eca Studio Ltd
Do not scale this drawing. All dimensions to be checked on site.
All work must comply with relevant Building Regulations and Building
Regulations requirements. Display errors and omissions to be
reported to the architect. All drawings to be read in accordance
with B2 Structural Information. Any discrepancies to be reported
immediately.

PROJECT REFERENCE

SPH

DRAWING No

P01