


**Ground Floor Plan - Existing  
1:100**



**Front Elevation**

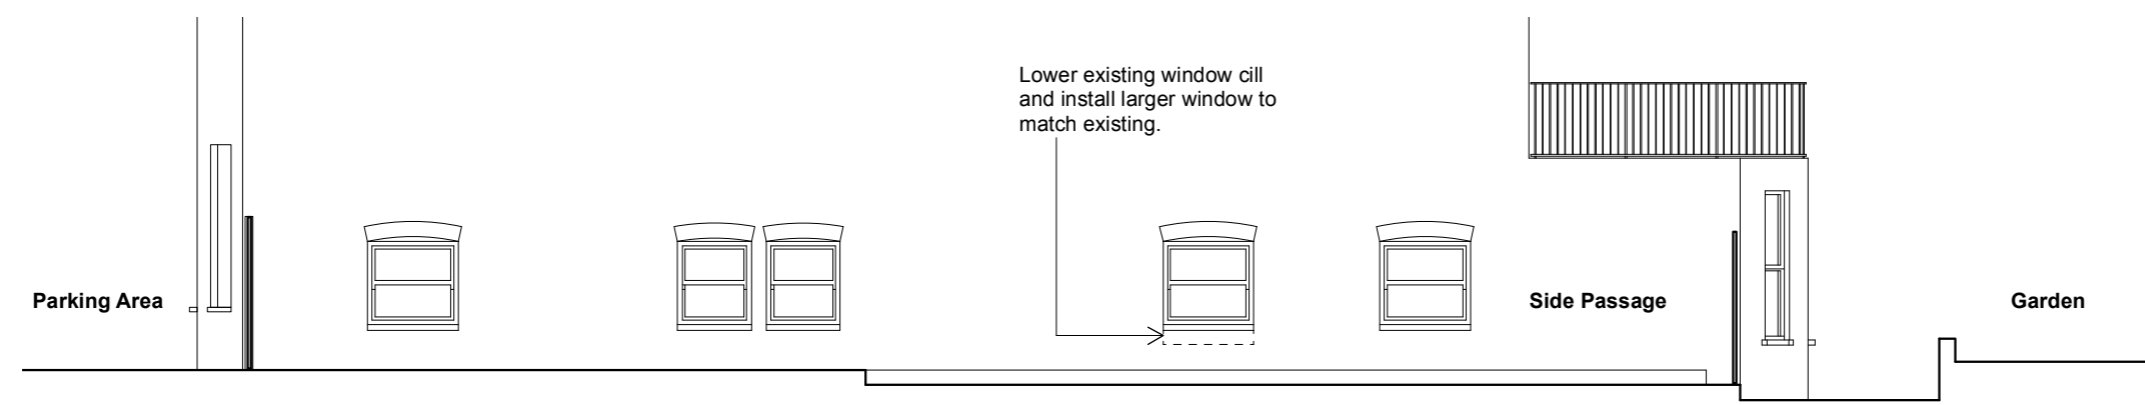


**Side Elevation A.A - Existing  
1:100**



**Side Passage**

**NOTES:**  
 © t A Greig Limited- All rights described in Chapter IV of the Copyright, Designs and Patents Act 1988 have been asserted.  
 This drawing is to be read in conjunction with the specification and all relevant drawings.  
 Contractor to check all dimensions on site.  
 Do not scale from this drawing.  
 t A Greig Limited to be advised of any variation between the drawings and site conditions.

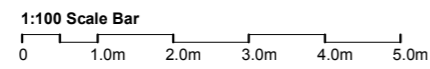

Rev	Date	Description
-	26.10.2022	Planning Issue

**Project Number**  
881

**Client**  
Lou Hanwell Ltd

**Description**  
Fire Safety Works

**Location**  
102 Greencroft Gardens, London, NW6 3PH

Key Plan

**Drawing Title**  
Flat 1, 102 Greencroft Gardens  
Window Alteration - Existing

<b>Drawn</b> AG	<b>Checked</b> -	<b>Approved</b> -
<b>Date</b> 05.04.22	<b>Scale</b> 1:100@A3	<b>Status</b> Planning
<b>Drawing Number</b> 881_(PL)02	<b>Revision</b>	

10 Edna Street  
London  
SW11 3DP

020 7228 6236  
office@tagreig.co.uk  
tagreig.co.uk