

Proposed Plans

GENERAL NOTES:

This drawing is to be read in conjunction with the contract specification, the engineer's drawings and specification, and where appropriate the drawings and specifications prepared by relevant sub contractors.


All works are to be undertaken in accordance with the Building Regulations and the latest British Standards and Codes of Practice. The contractor must obtain Building Control permissions as necessary and appropriate.

All proprietary materials and products are to be used strictly in accordance with the manufacturers recommendations.


This drawing must not be scaled. All dimensions are to be checked on site prior to construction and any anomalies reported to architect.

IF IN DOUBT - ASK!


Printed correctly this line will
 measure 50mm @ A3 size

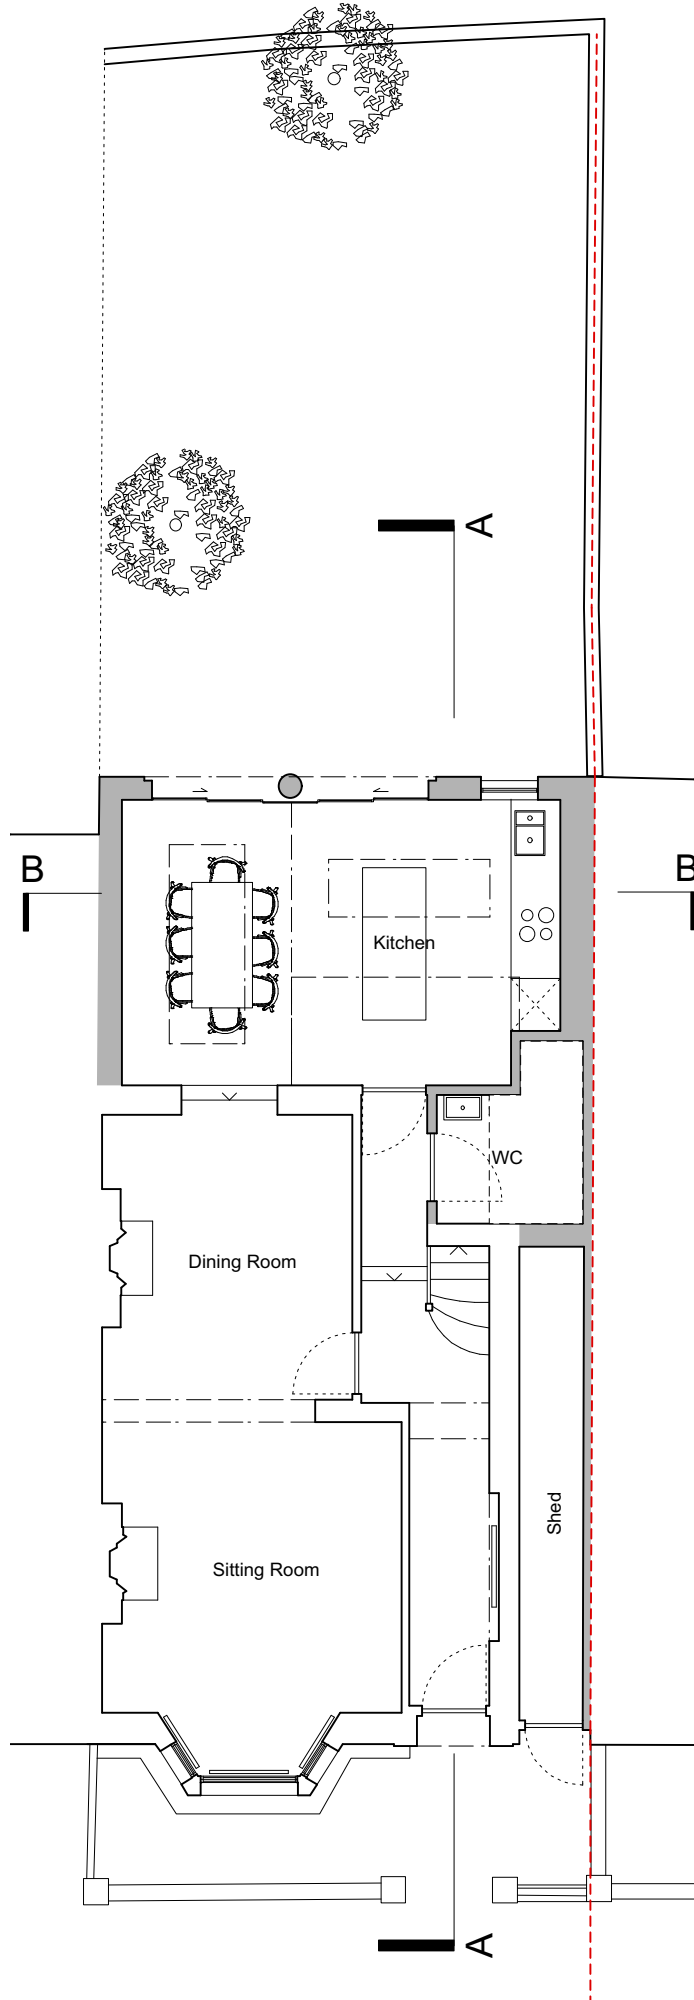


Ground Floor

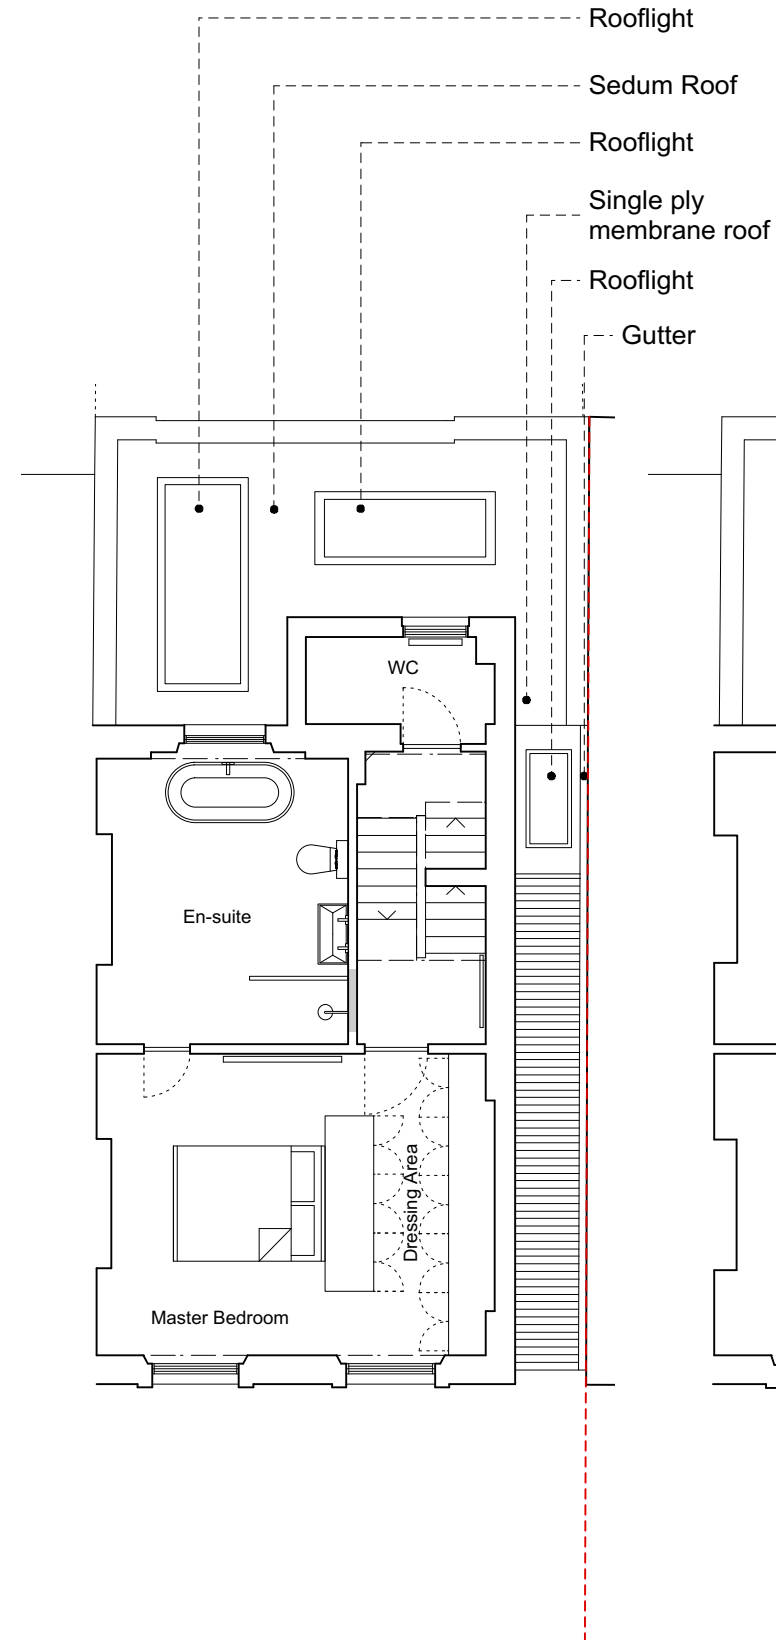

First Floor

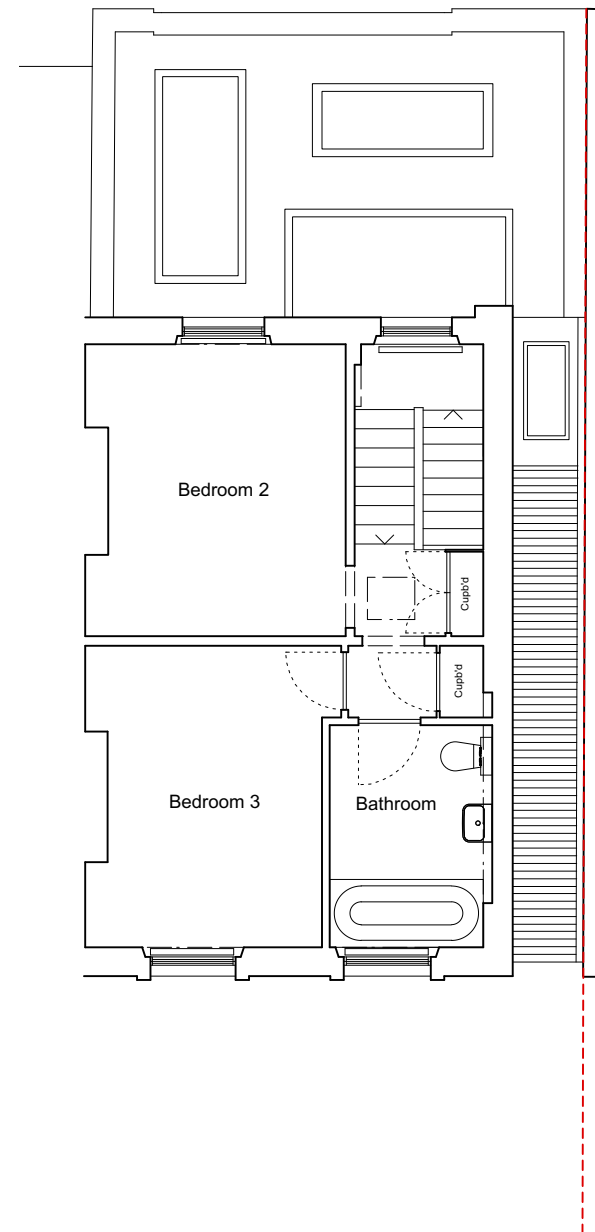

Second Floor

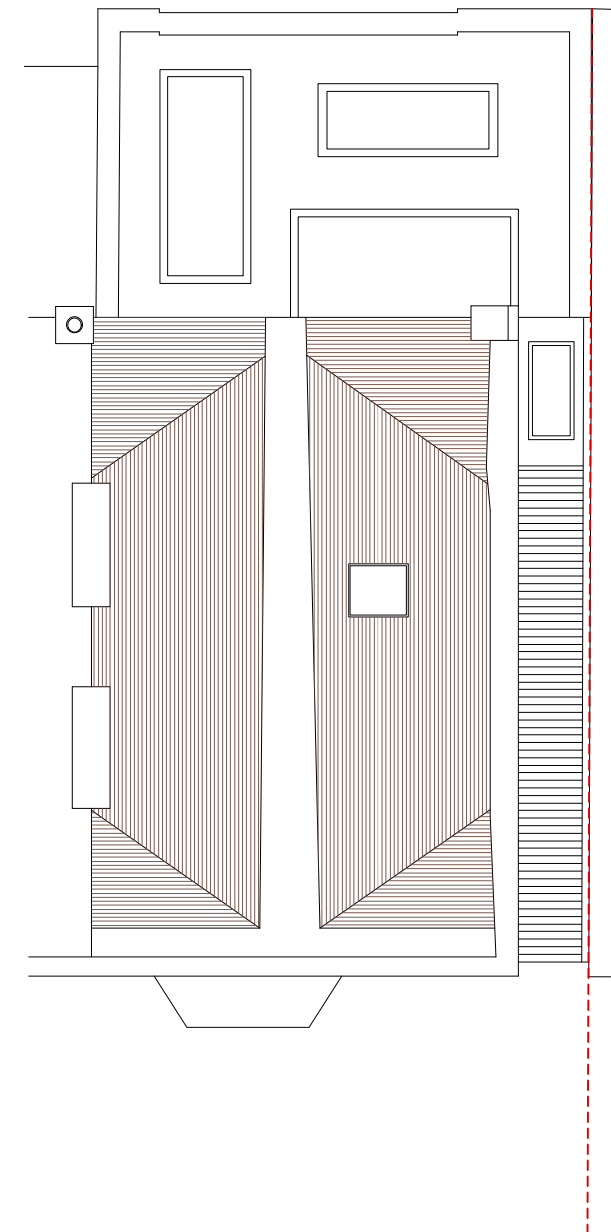

Roof Plan

Key

--- Assumed Boundary Line

REV	DATE	DESCRIPTION
A	28/10/22	Revised Planning Drawings

TIMOTHY SMITH & JONATHAN TAYLOR^{LLP}
Architects

85 Second Avenue • London • E12 6EN
 www.smithandtaylorllp.com • info@smithandtaylorllp.com
 020 7241 1494

PROJECT:
 261 - St Pauls Crescent

PROJECT ADDRESS CLIENT
 14 St Pauls Crescent Oliver Lewis
 London
 NW1 9XL

DRAWING TITLE
 Proposed Plans_A3

PROJECT No.	DRAWING No.	REVISION
261	261 P01.A	
DRAWN: LD	ISSUE:	
CHECKED: JT	Planning	
SCALE: 1:100@A3	DATE: 28/10/22	