

- 1. New partition
- 2. New pocket door
- 3. New plain marble fireplace. Refer to P510

PLANNING

GENERAL NOTES

COPYRIGHT BELSIZE ARCHITECTS.

NO IMPLIED LICENSE EXISTS. THIS DRAWING SHOULD NOT BE USED TO CALCULATE AREAS FOR THE PURPOSES OF VALUATION. ALL DIMENSIONS TO BE CHECKED ON SITE BY THE CONTRACTOR AND SUCH DIMENSIONS TO BE THEIR RESPONSIBILITY. DO NOT SCALE DRAWINGS

THIS DRAWING IS TO BE READ IN CONJUNCTION WITH ALL OTHER CONTRACT DOCUMENTS AND SPECIFICATIONS AND ALL OTHER CONSULTANTS DRAWINGS. ALL LEVELS AND DIMENSIONS SHOULD BE CHECKED ON SITE

ALL WORK MUST COMPLY WITH RELEVANT BRITISH STANDARDS AND BUILDING REGULATIONS REQUIREMENTS DRAWING ERRORS AND OMISSIONS TO BE REPORTED TO THE ARCHITECT

REVISIONS

- 12.11.2021_REV A
- Partition amended.
- Skylights removed and reduced in size.
- 18.11.2021_REV B
- Fireplace added to bedroom 3.
- 07.01.2022_REV C
- Stair skylight reduced in size.
- 27.10.2022_REV D
- Fireplace reference added.

NOTES

205 ALBANY STREET
LONDON, NW1 4AB

PROPOSED THIRD
FLOOR PLAN

DWG No: 205AS/P105D


SCALE: 1:50 @A3

DATE: JUNE 2020

BELSIZE ARCHITECTS

48 PARKHILL ROAD, LONDON, NW3 2YP
T: 020 7482 4420
E: MAIL@BELSIZEARCHITECTS.COM

© COPYRIGHT
NOT TO BE REPRODUCED OR USED
WITHOUT PERMISSION

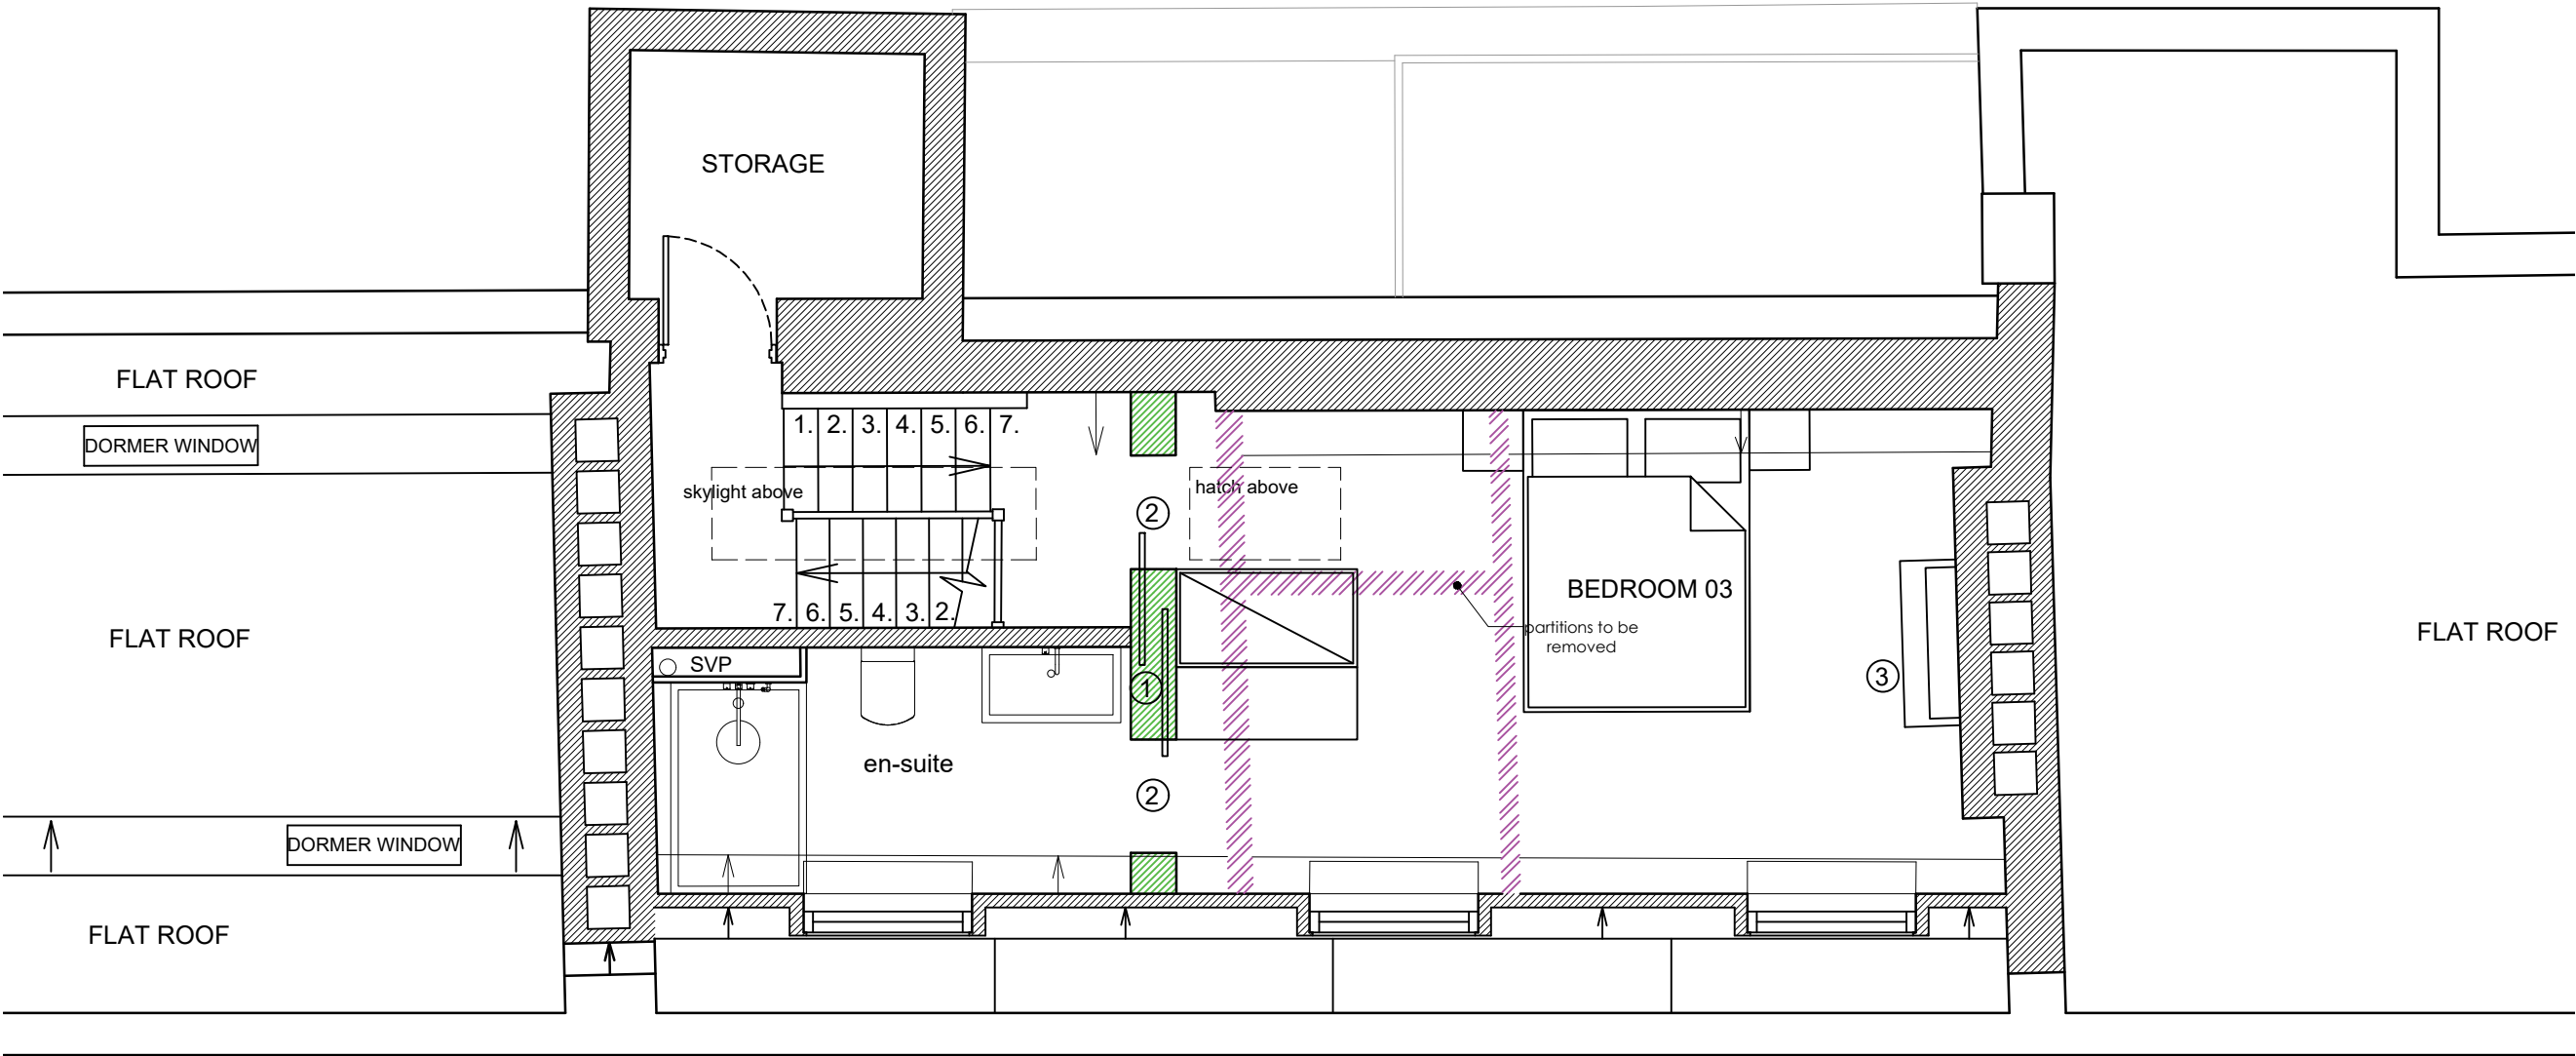

1 Proposed Third Floor Plan
1:50 @ A3



- Existing walls
- New walls / partitions / floors
- Partition omitted
- Infilled walls
- New openings