

Important note
 All dimensions in millimetres. Where dimensions are not given, drawings must not be scaled and the matter referred back to Charlton Brown Architects.

All dimensions and conditions are to be checked on site by the contractor prior to preparing drawings or commencing any work. The contractor is responsible for checking that there is no conflict between site dimensions and drawn dimensions.

In the event of any detail or dimensional conflict between Charlton Brown Architects drawings, the matter must be referred back to Charlton Brown Architects for clarification.


Summary of Changes

Existing chimney demolished and rebuilt 100mm thinner on each side (200mm total) in order to lineup with structural walls below.


Flanking dormer windows widen inwards by 100mm but outer dormer envelope remains the same.



Existing Roof Plan
1:50

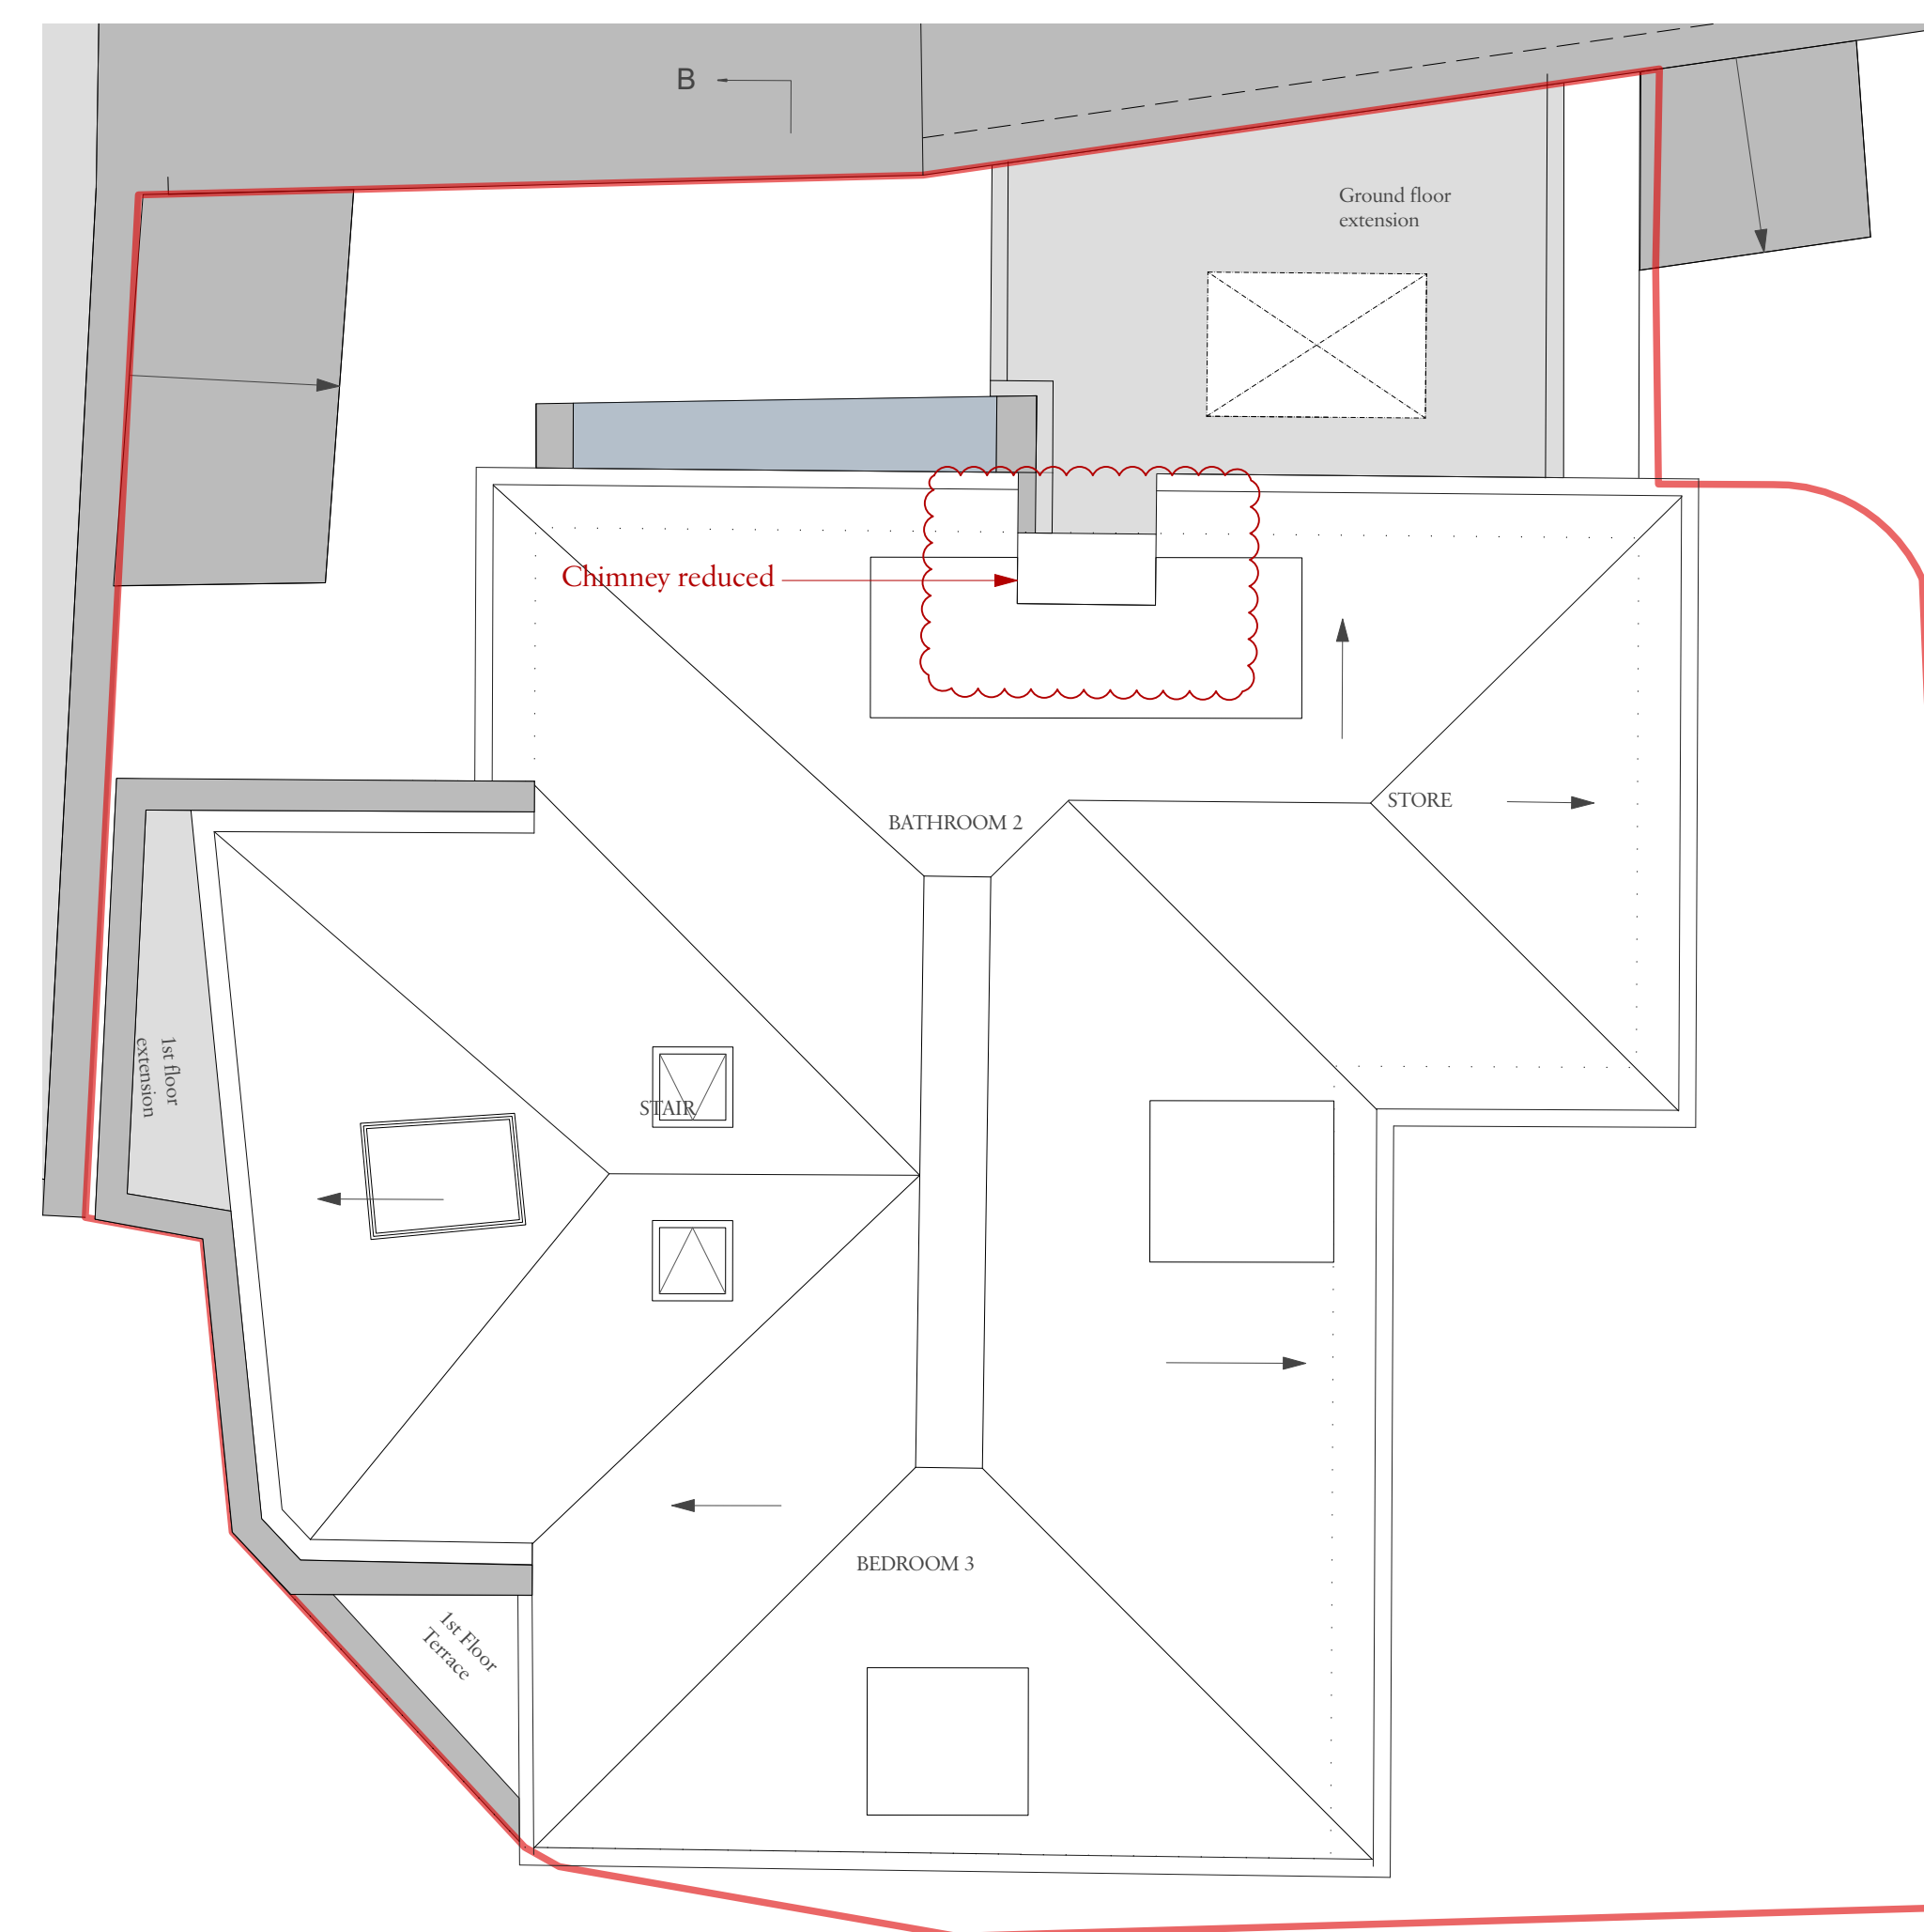

Proposed Roof Plan
1:50

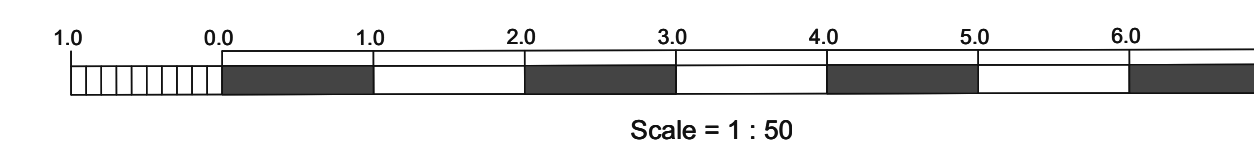

Rev	Date	Details	By
-----	------	---------	----

Charlton Brown Architecture & Interiors

The Belvedere, 2 Back Lane, Hampstead, London, NW3 1HL
 Telephone +44(0)20 7794 1234
 Email office@charltonbrown.com
 Website www.charltonbrown.com

Client
Mark Andrew Brown

Project
87 Frognal

Drawing Title
Roof Plan

Date	Drawn	Checked
08/06/2022	MH	CP

Scale
1:50 @ A1

Issue Status
FOR PLANNING

Project Number	Drawing Number	Revision
1317	AP 04	