

Summary of Changes

Realignment of windows to suit revised interior layouts in Utility and Dining Room.

Front terrace planter bed added with bin store added below to the front.


New privacy trellis proposed around front terrace to a height of 1100mm above terrace FFL.

Important note


All dimensions in millimetres. Where dimensions are not given, drawings must not be scaled and the matter referred back to Charlton Brown Architects.

All dimensions and conditions are to be checked on site by the contractor prior to preparing drawings or commencing any work. The contractor is responsible for checking that there is no conflict between site dimensions and drawn dimensions.


In the event of any detail or dimensional conflict between Charlton Brown Architects drawings, the matter must be referred back to Charlton Brown Architects for clarification

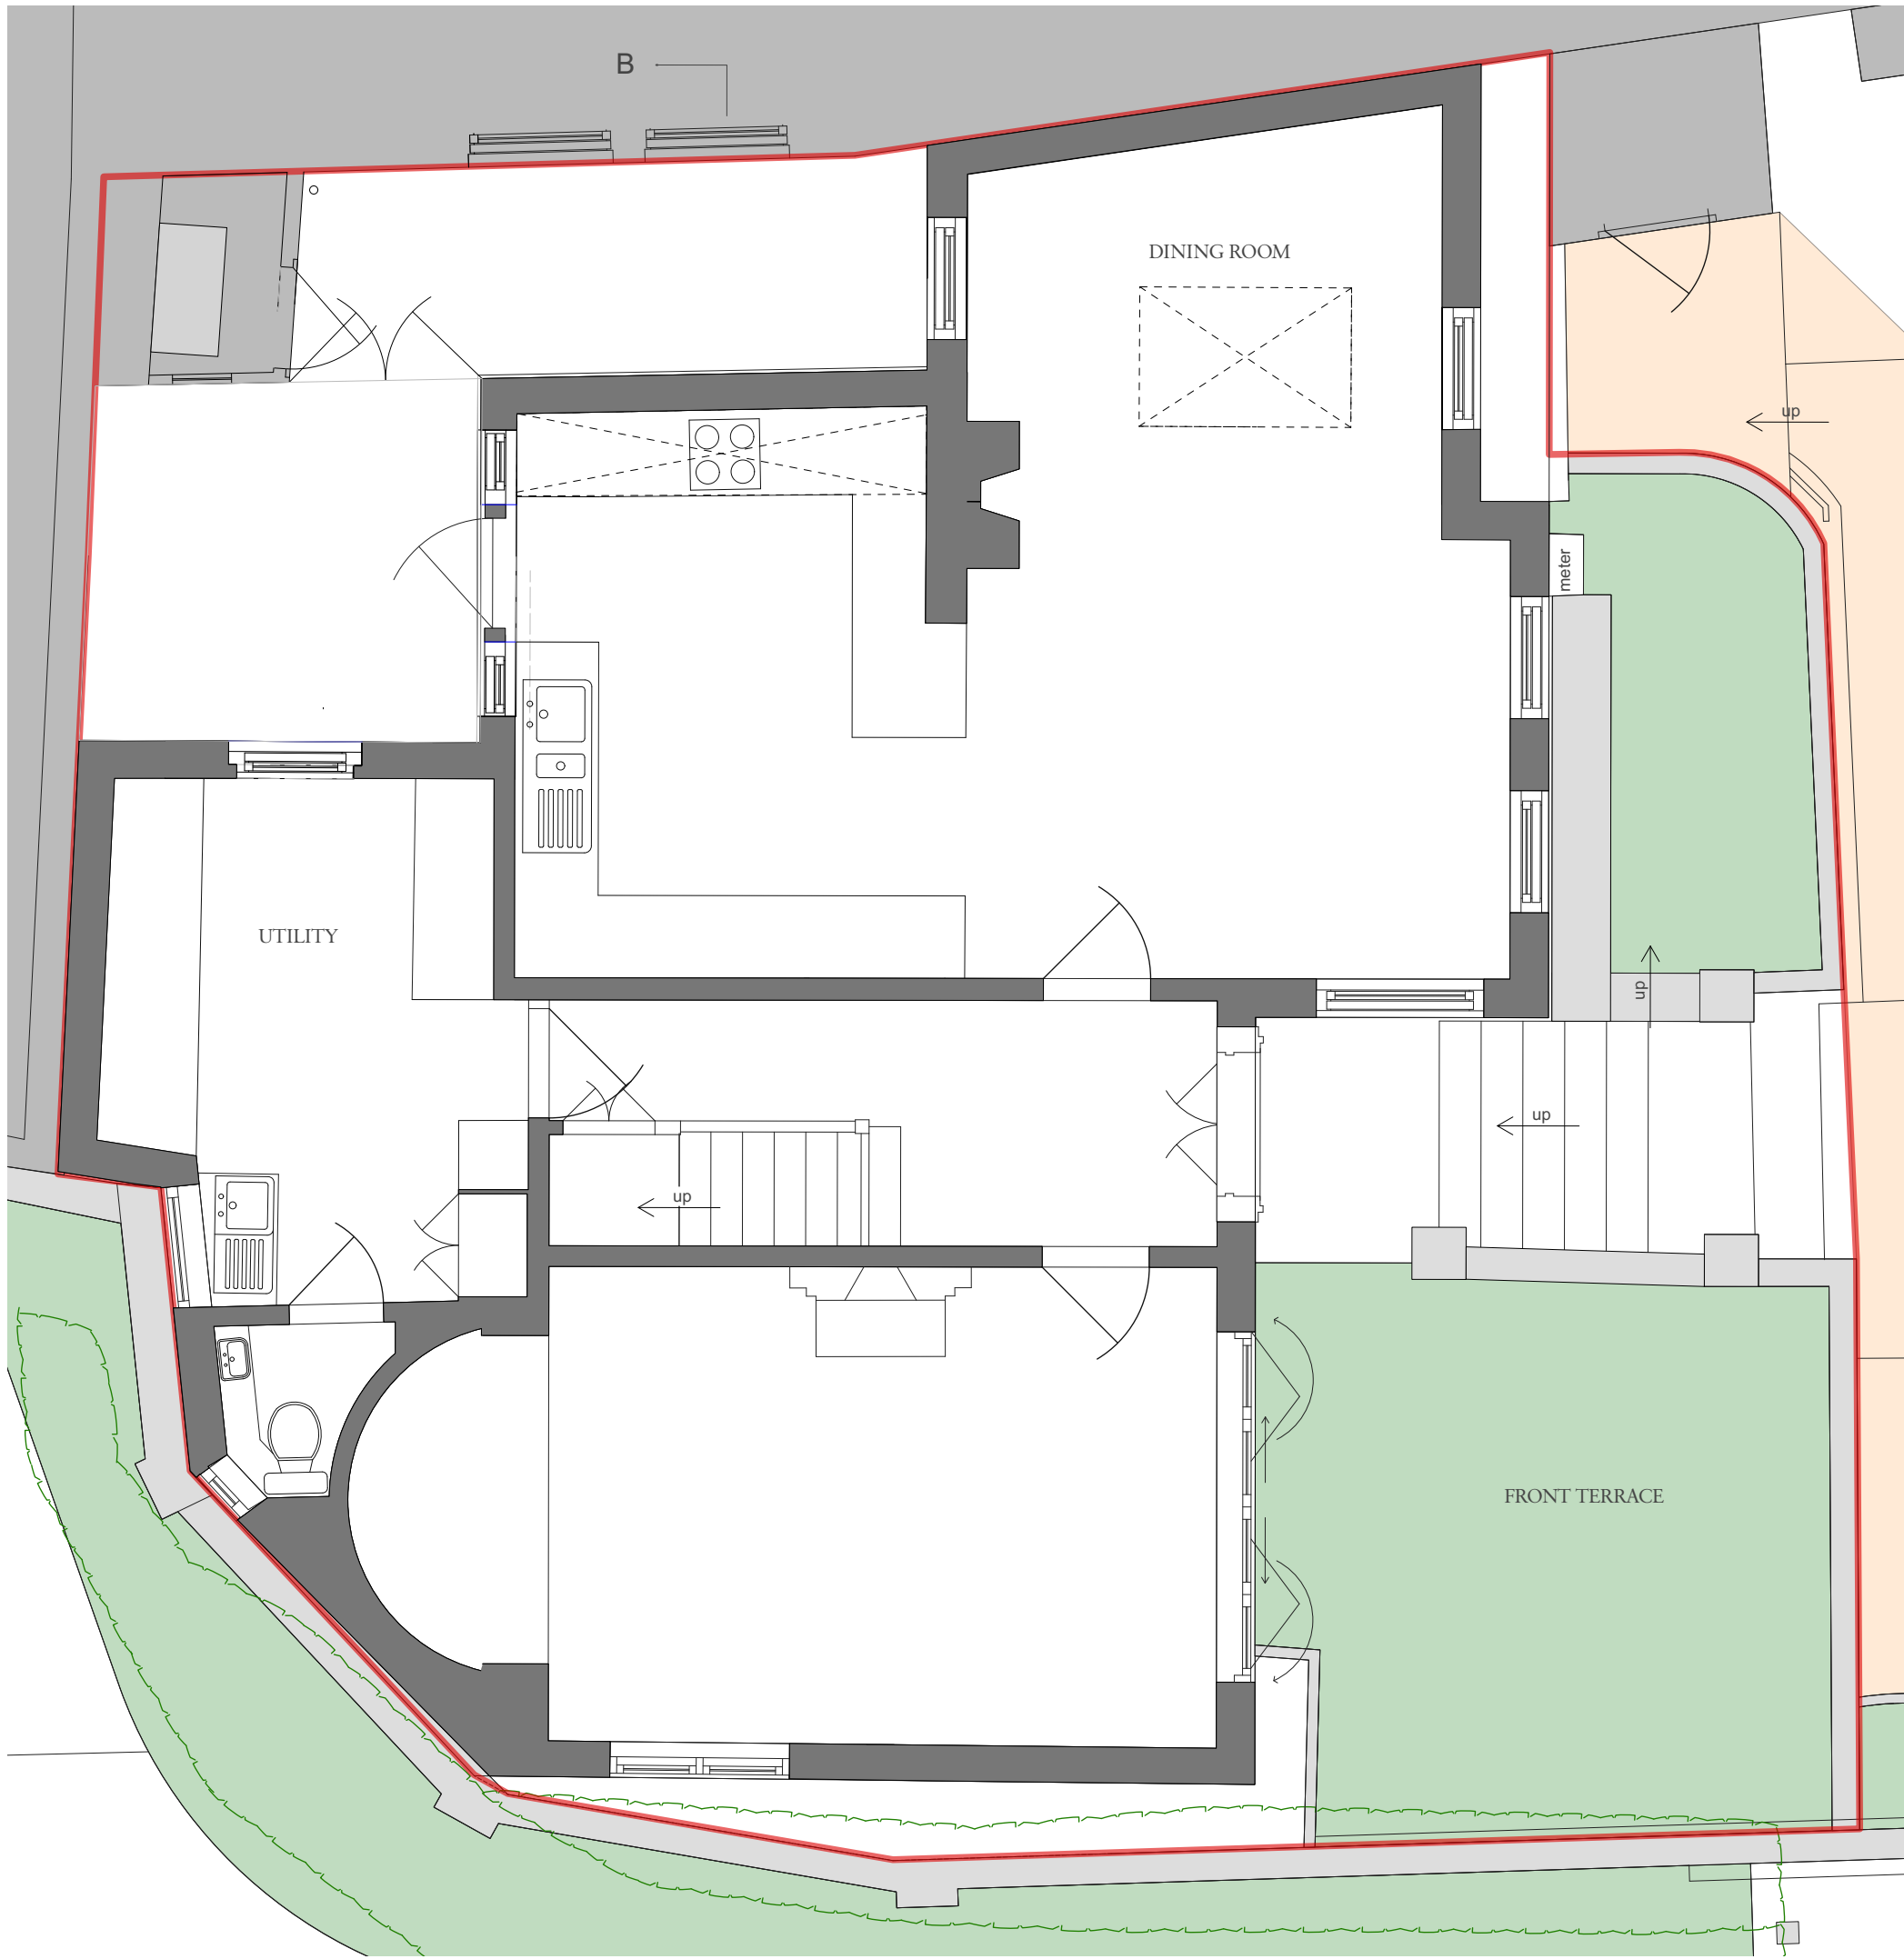

Existing 2nd Floor Plan
1:50

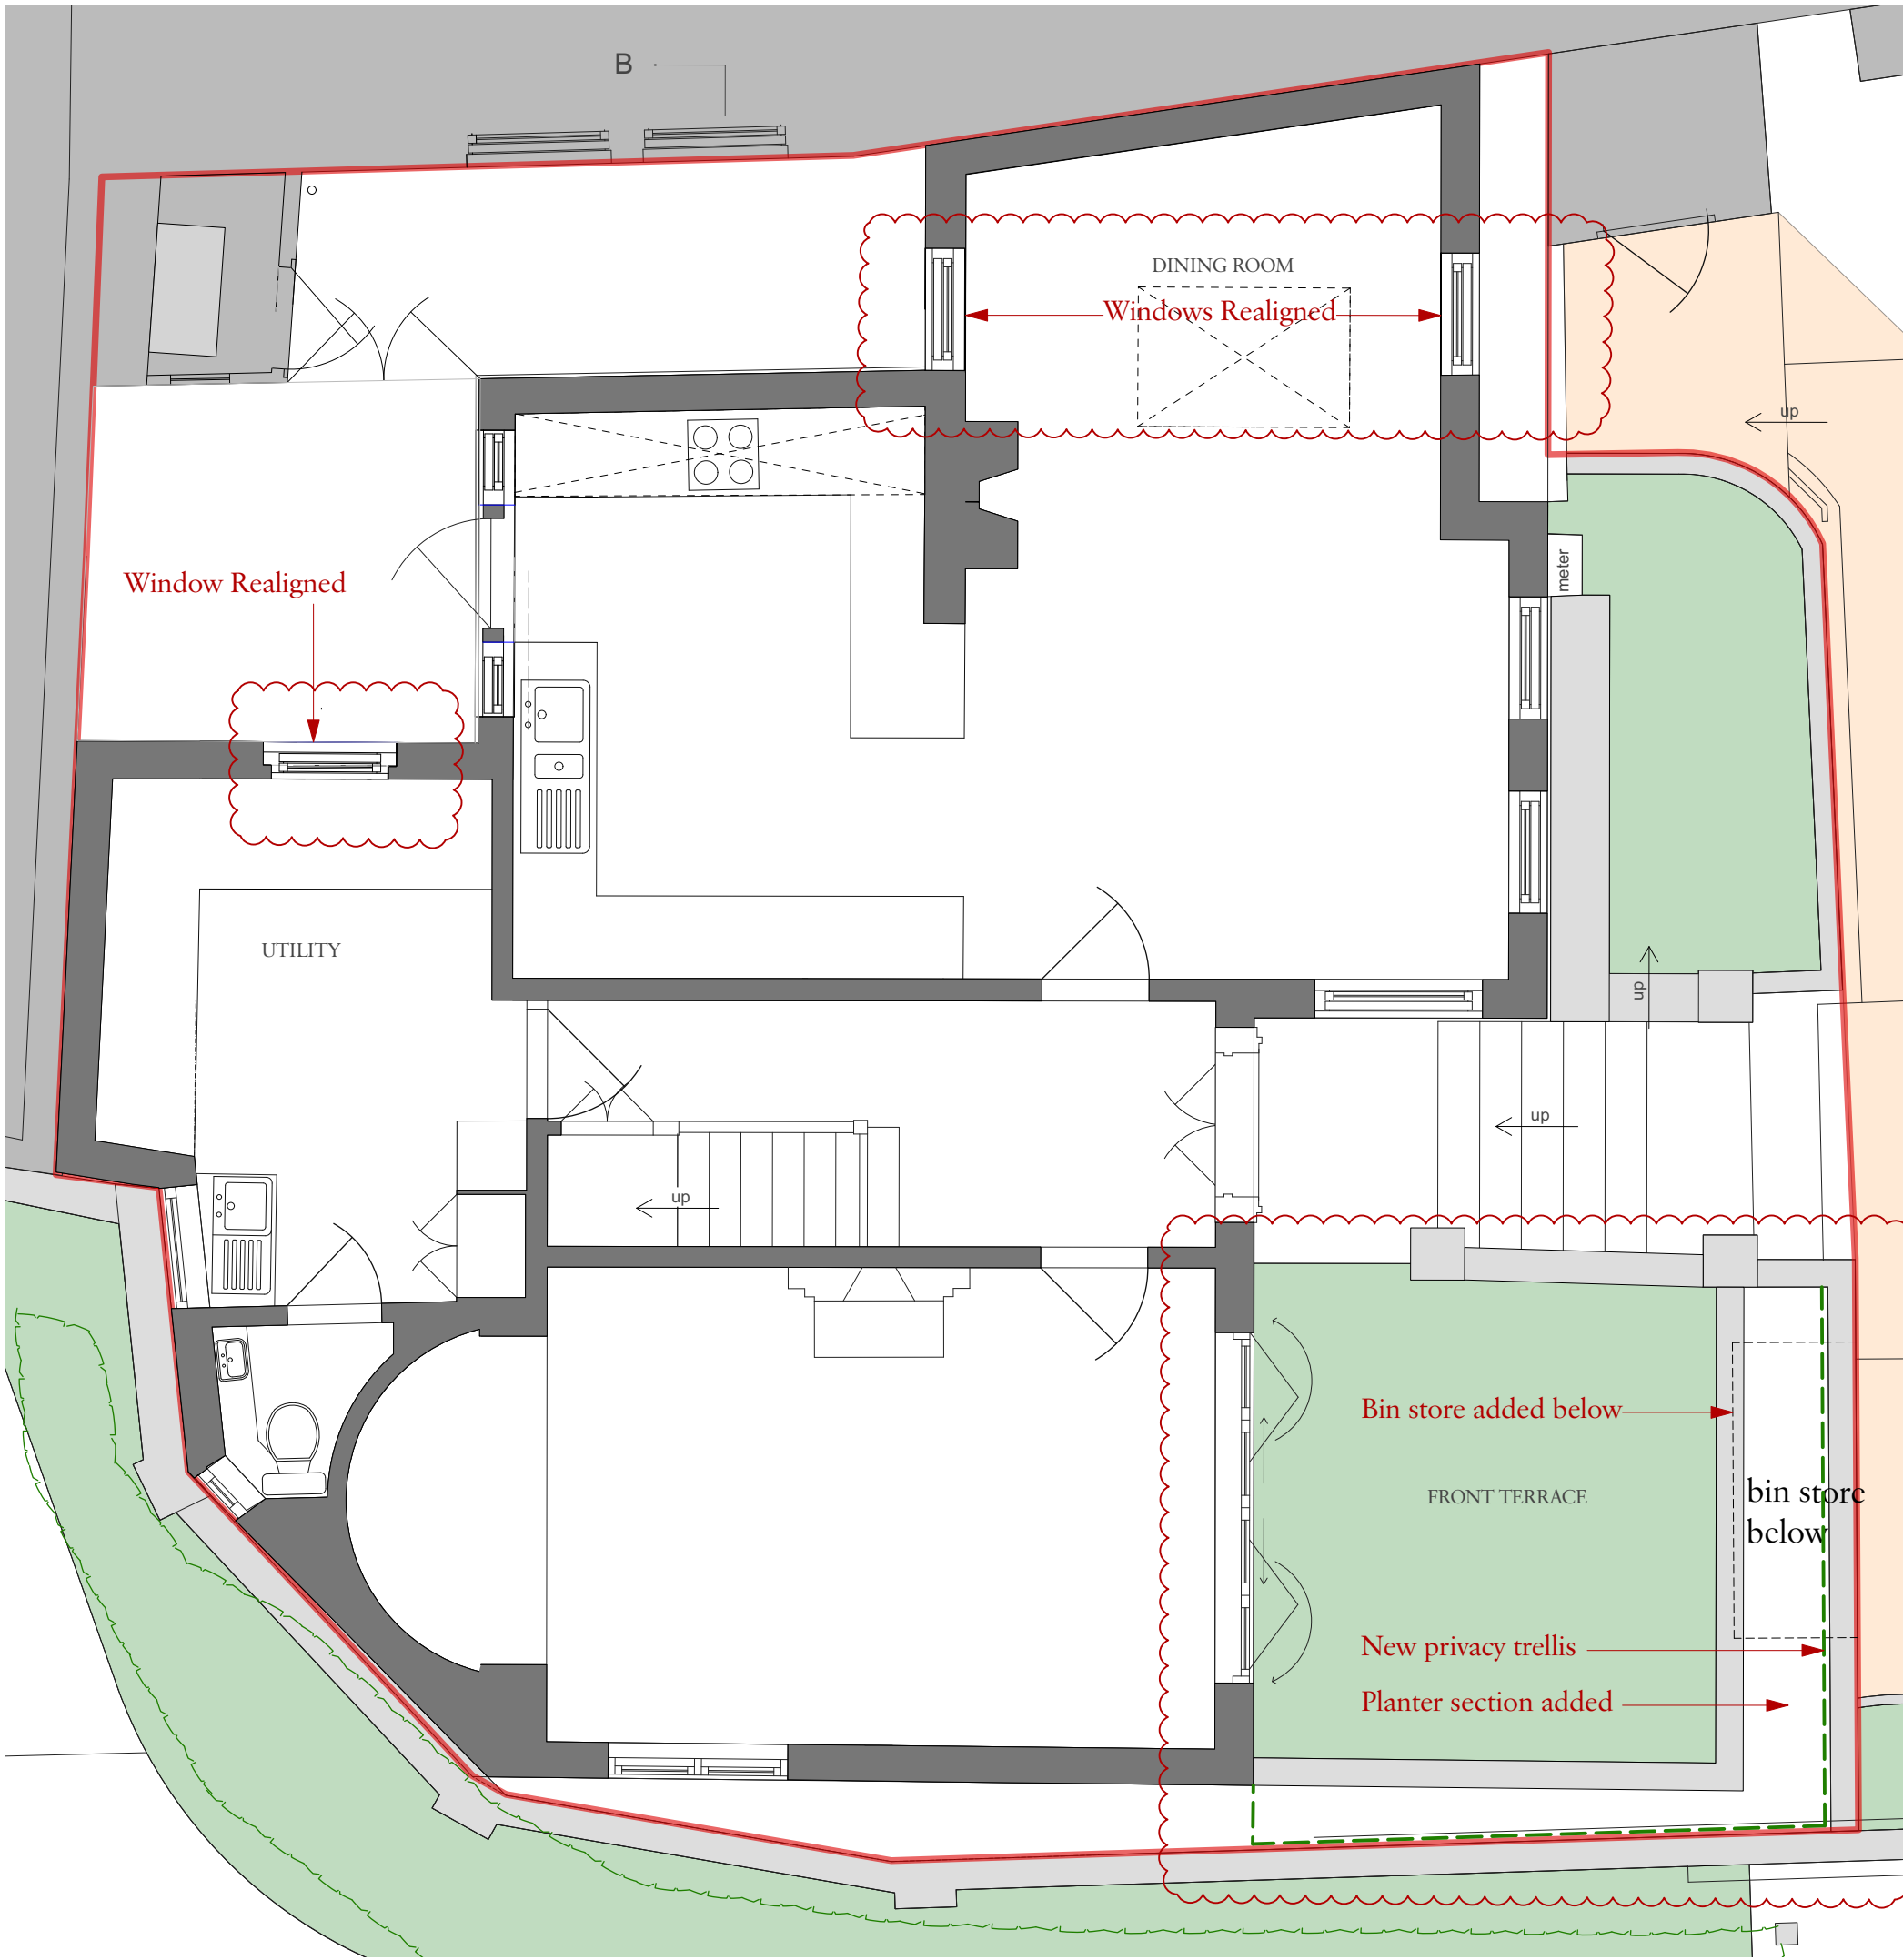

Proposed 2nd Floor Plan
1:50

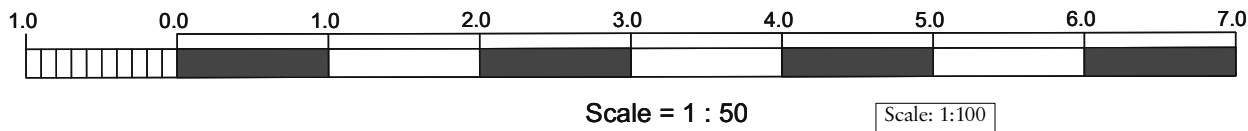

Rev	Date	Details	By
-----	------	---------	----

Charlton Brown Architecture & Interiors

The Belvedere, 2 Back Lane, Hampstead, London, NW3 1HL
Telephone +44(0)20 7794 1234
Email office@charltonbrown.com
Website www.charltonbrown.com

Client
Mark Andrew Brown

Project
87 Frognal

Drawing Title
Ground Floor Plan

Date	Drawn	Checked
08/06/2022	MH	CP

Scale
1:50 @ A1

Issue Status
FOR PLANNING

Project Number	Drawing Number	Revision
1317	AP 02	