

All dimensions in millimetres. Where dimensions are not given, drawings must not be scaled and the matter referred back to Charlton Brown Architects.

All dimensions and conditions are to be checked on site by the contractor prior to preparing drawings or commencing any work. The contractor is responsible for checking that there is no conflict between site dimensions and drawn dimensions.


In the event of any detail or dimensional conflict between Charlton Brown Architects drawings, the matter must be referred back to Charlton Brown Architects for clarification

Summary of Changes


Dead hedge along wall removed and new privacy trellis proposed to a height of 1100mm above terrace FFL.



Existing South Elevation
1:50

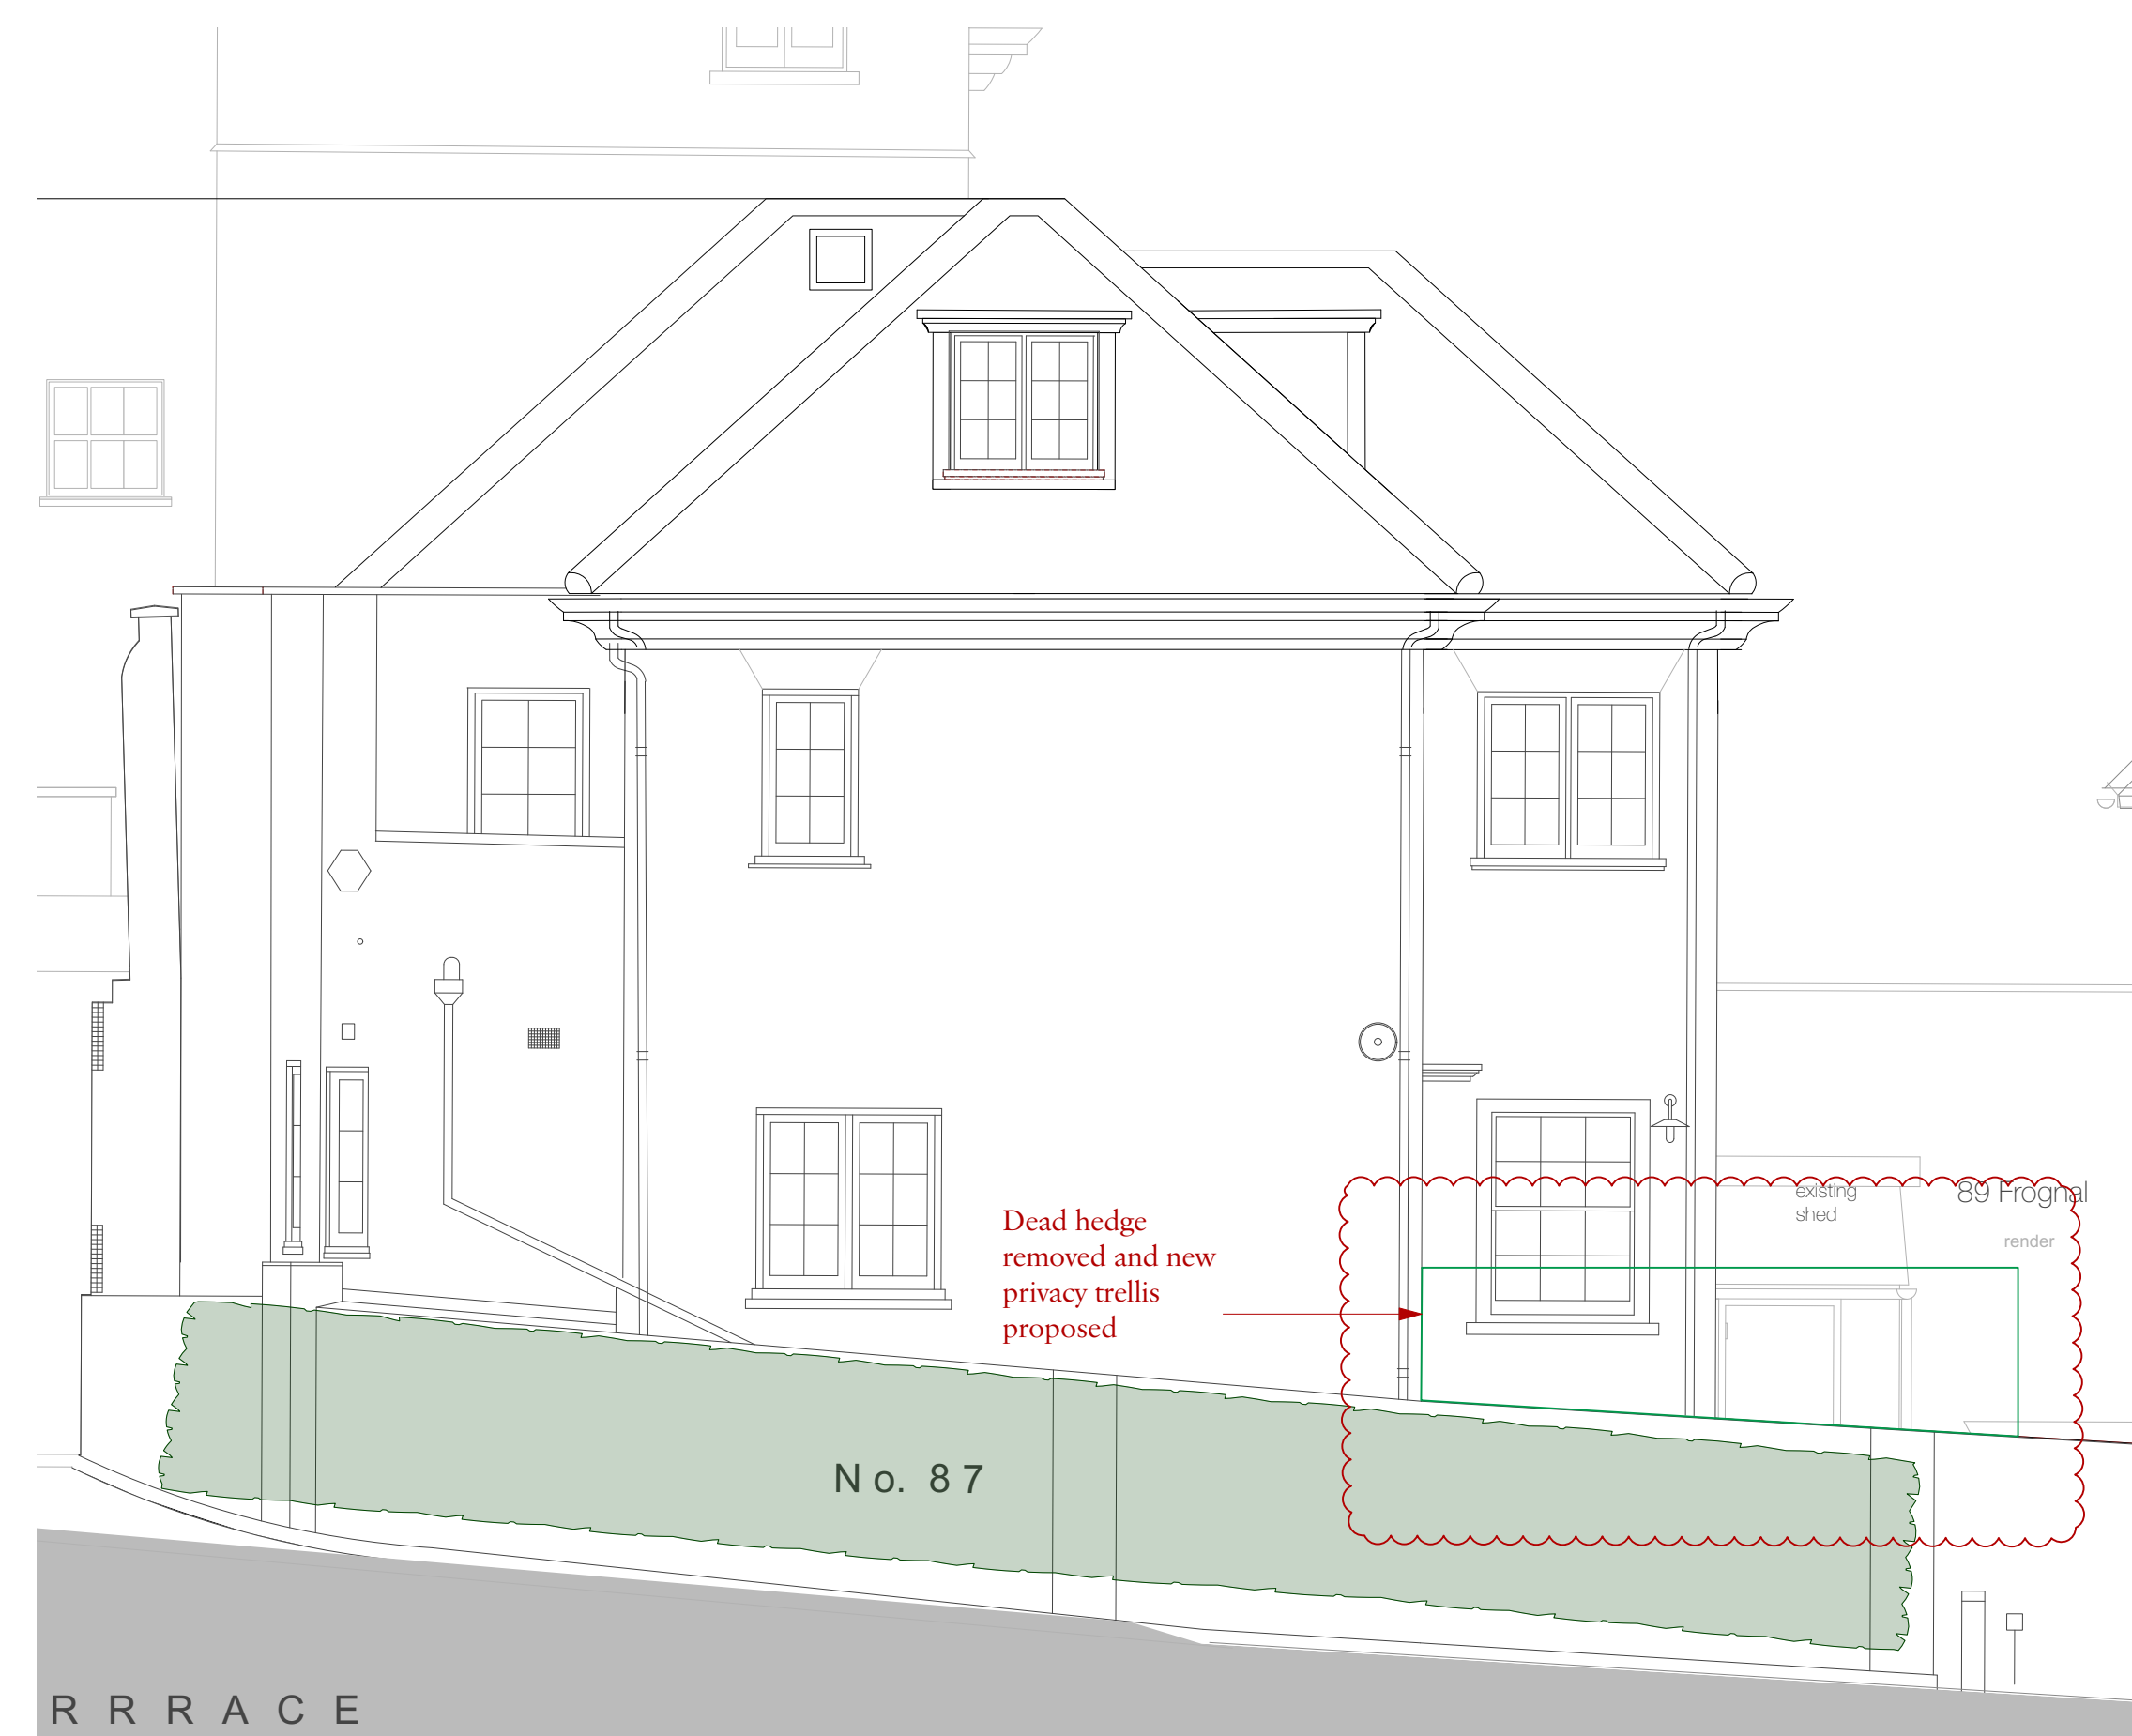

Proposed South Elevation
1:50

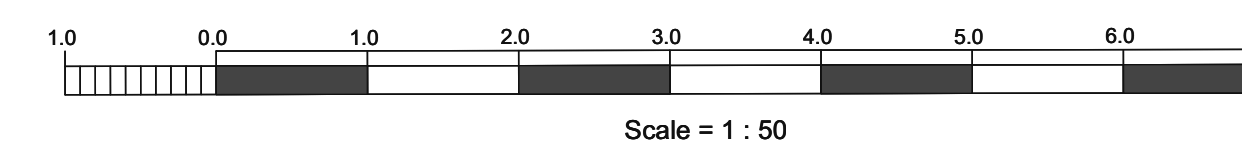

Rev Date Details By

**Charlton Brown
Architecture & Interiors**

The Belvedere, 2 Back Lane, Hampstead, London, NW3 1HL

Telephone +44(0)20 7794 1234
Email office@charltonbrown.com
Website www.charltonbrown.com

Client
Mark Andrew Brown

Project
87 Frogmal

Drawing Title
South Elevation

Date	Drawn	Checked
08/06/2022	MH	CP

Scale
1:50 @ A1

Issue Status
FOR PLANNING

Project Number	Drawing Number	Revision
1317	AP 06	