
Summary of Changes

Dining Room window realigned with new interior layout.

Bin store added below Front Terrace.

New privacy trellis proposed around front terrace to a height of 1100mm above terrace FFL

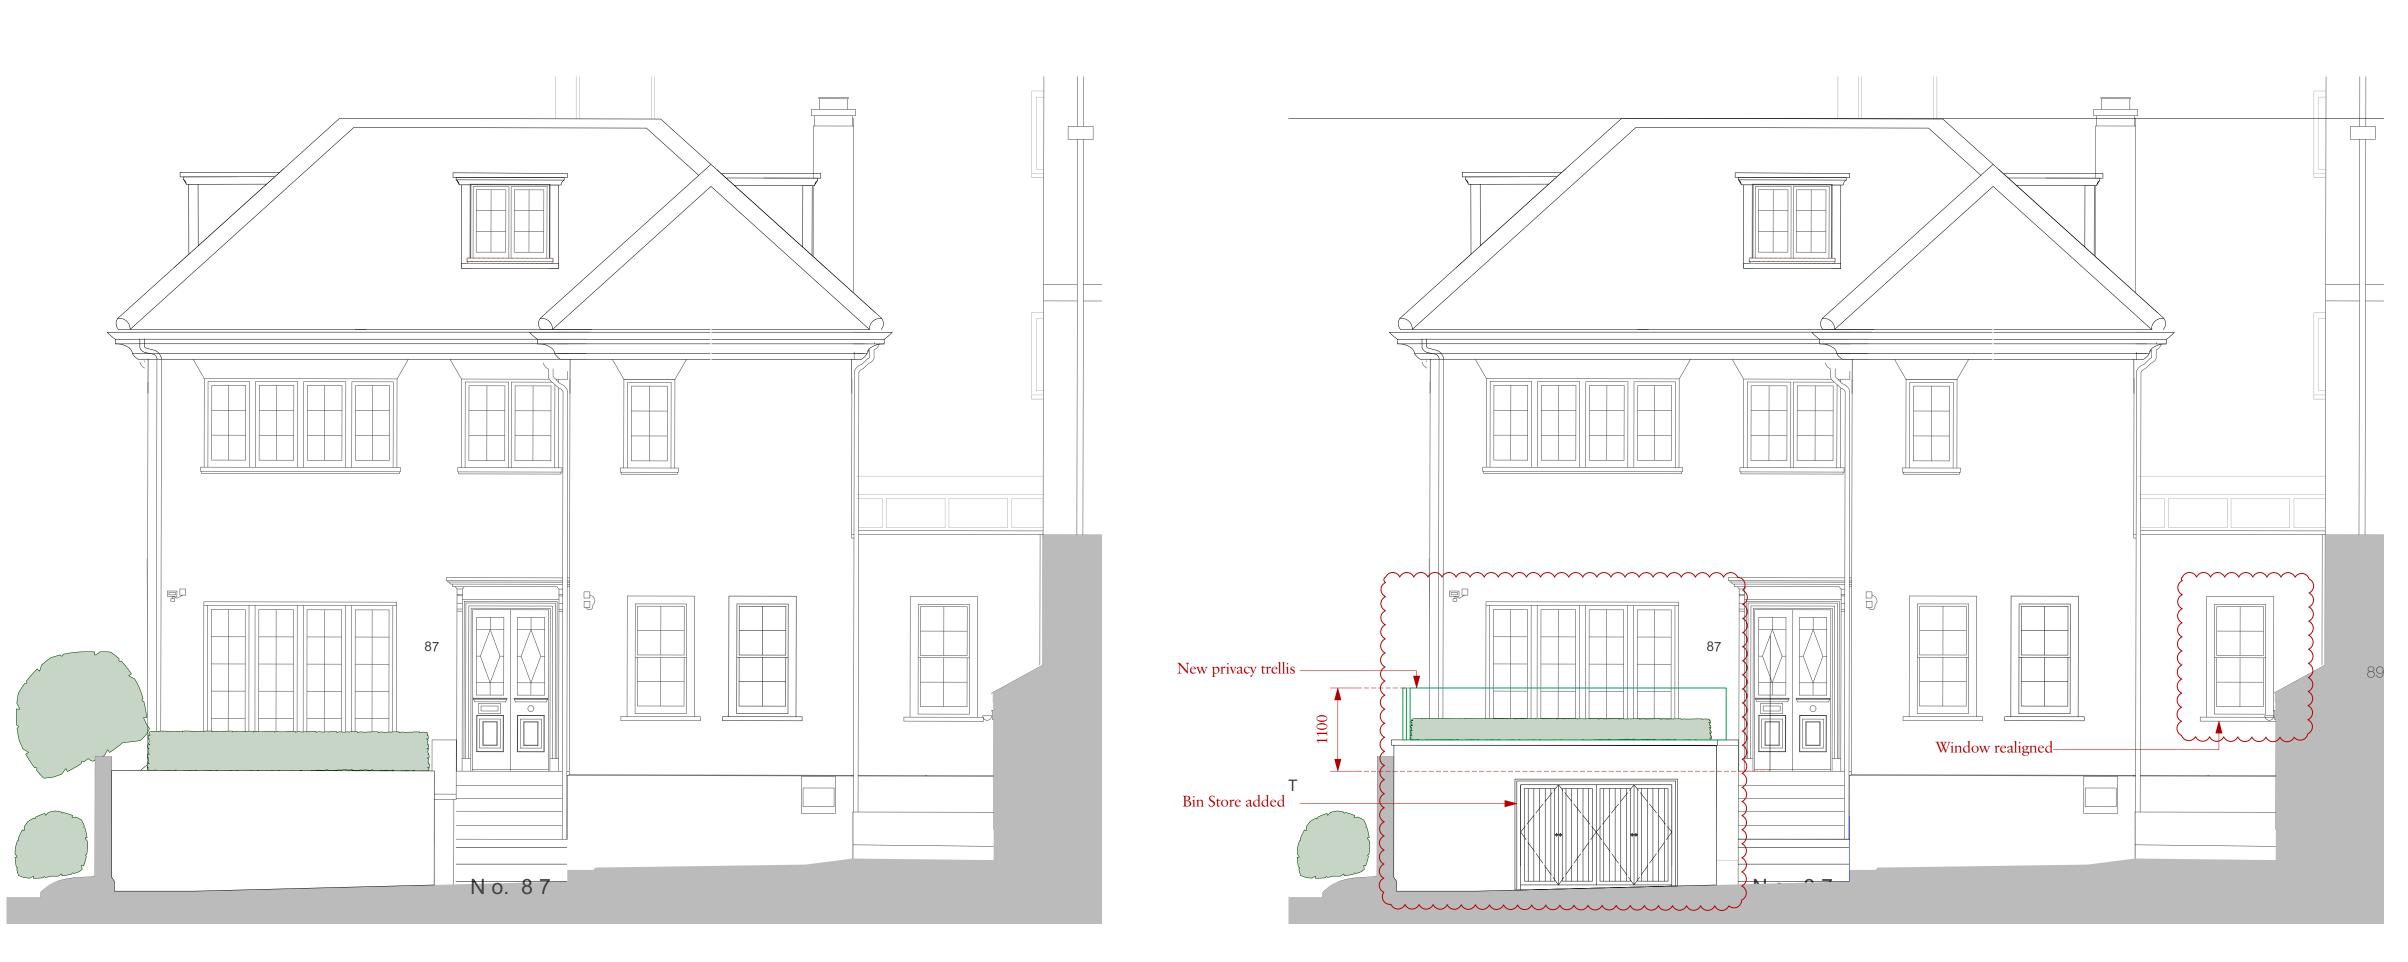

Existing East Elevation 1:50 Proposed East Elevation 1:50

6.0

7.0

All dimensions in millimetres. Where dimensions are not given, drawings must not be scaled and the matter referred back to Charlton Brown Architects.

All dimensions and conditions are to be checked on site by the contractor prior to preparing drawings or commencing any work. The contractor is responsible for checking that there is no conflict between site dimensions and drawn dimensions.

In the event of any detail or dimensional conflict between Charlton Brown Architects drawings, the matter must be referred back to Charlton Brown Architects for clarification

Rev Date

Details

By

Charlton Brown Architecture & Interiors

The Belvedere, 2 Back Lane, Hampstead, London, NW3 1HLTelephone+44(0)20 7794 1234Emailoffice@charltonbrown.comWebsitewww.charltonbrown.com

Client		
Mark Andrew Brown		
Project		
87 Frognal		
Drawing Title		
East Elevation		
Date	Drawn	Checked
08/06/2022	MH	СР
Scale		
1:50 @ A1		
Issue Status		
FOR PLANN	NING	
Project Number 1317	Drawing Number AP 07	Revision