

Important note
 All dimensions in millimetres. Where dimensions are not given, drawings must not be scaled and the matter referred back to Charlton Brown Architects.

All dimensions and conditions are to be checked on site by the contractor prior to preparing drawings or commencing any work. The contractor is responsible for checking that there is no conflict between site dimensions and drawn dimensions.

In the event of any detail or dimensional conflict between Charlton Brown Architects drawings, the matter must be referred back to Charlton Brown Architects for clarification

Summary of Changes


Existing chimney demolished and rebuilt 100mm thinner on each side (200mm total) in order to lineup with structural walls below.

Flanking dormer windows widen inwards by 100mm but outer dormer envelope remains the same.


Utility window shifted to align with new interior layout



Existing North Elevation
1:50

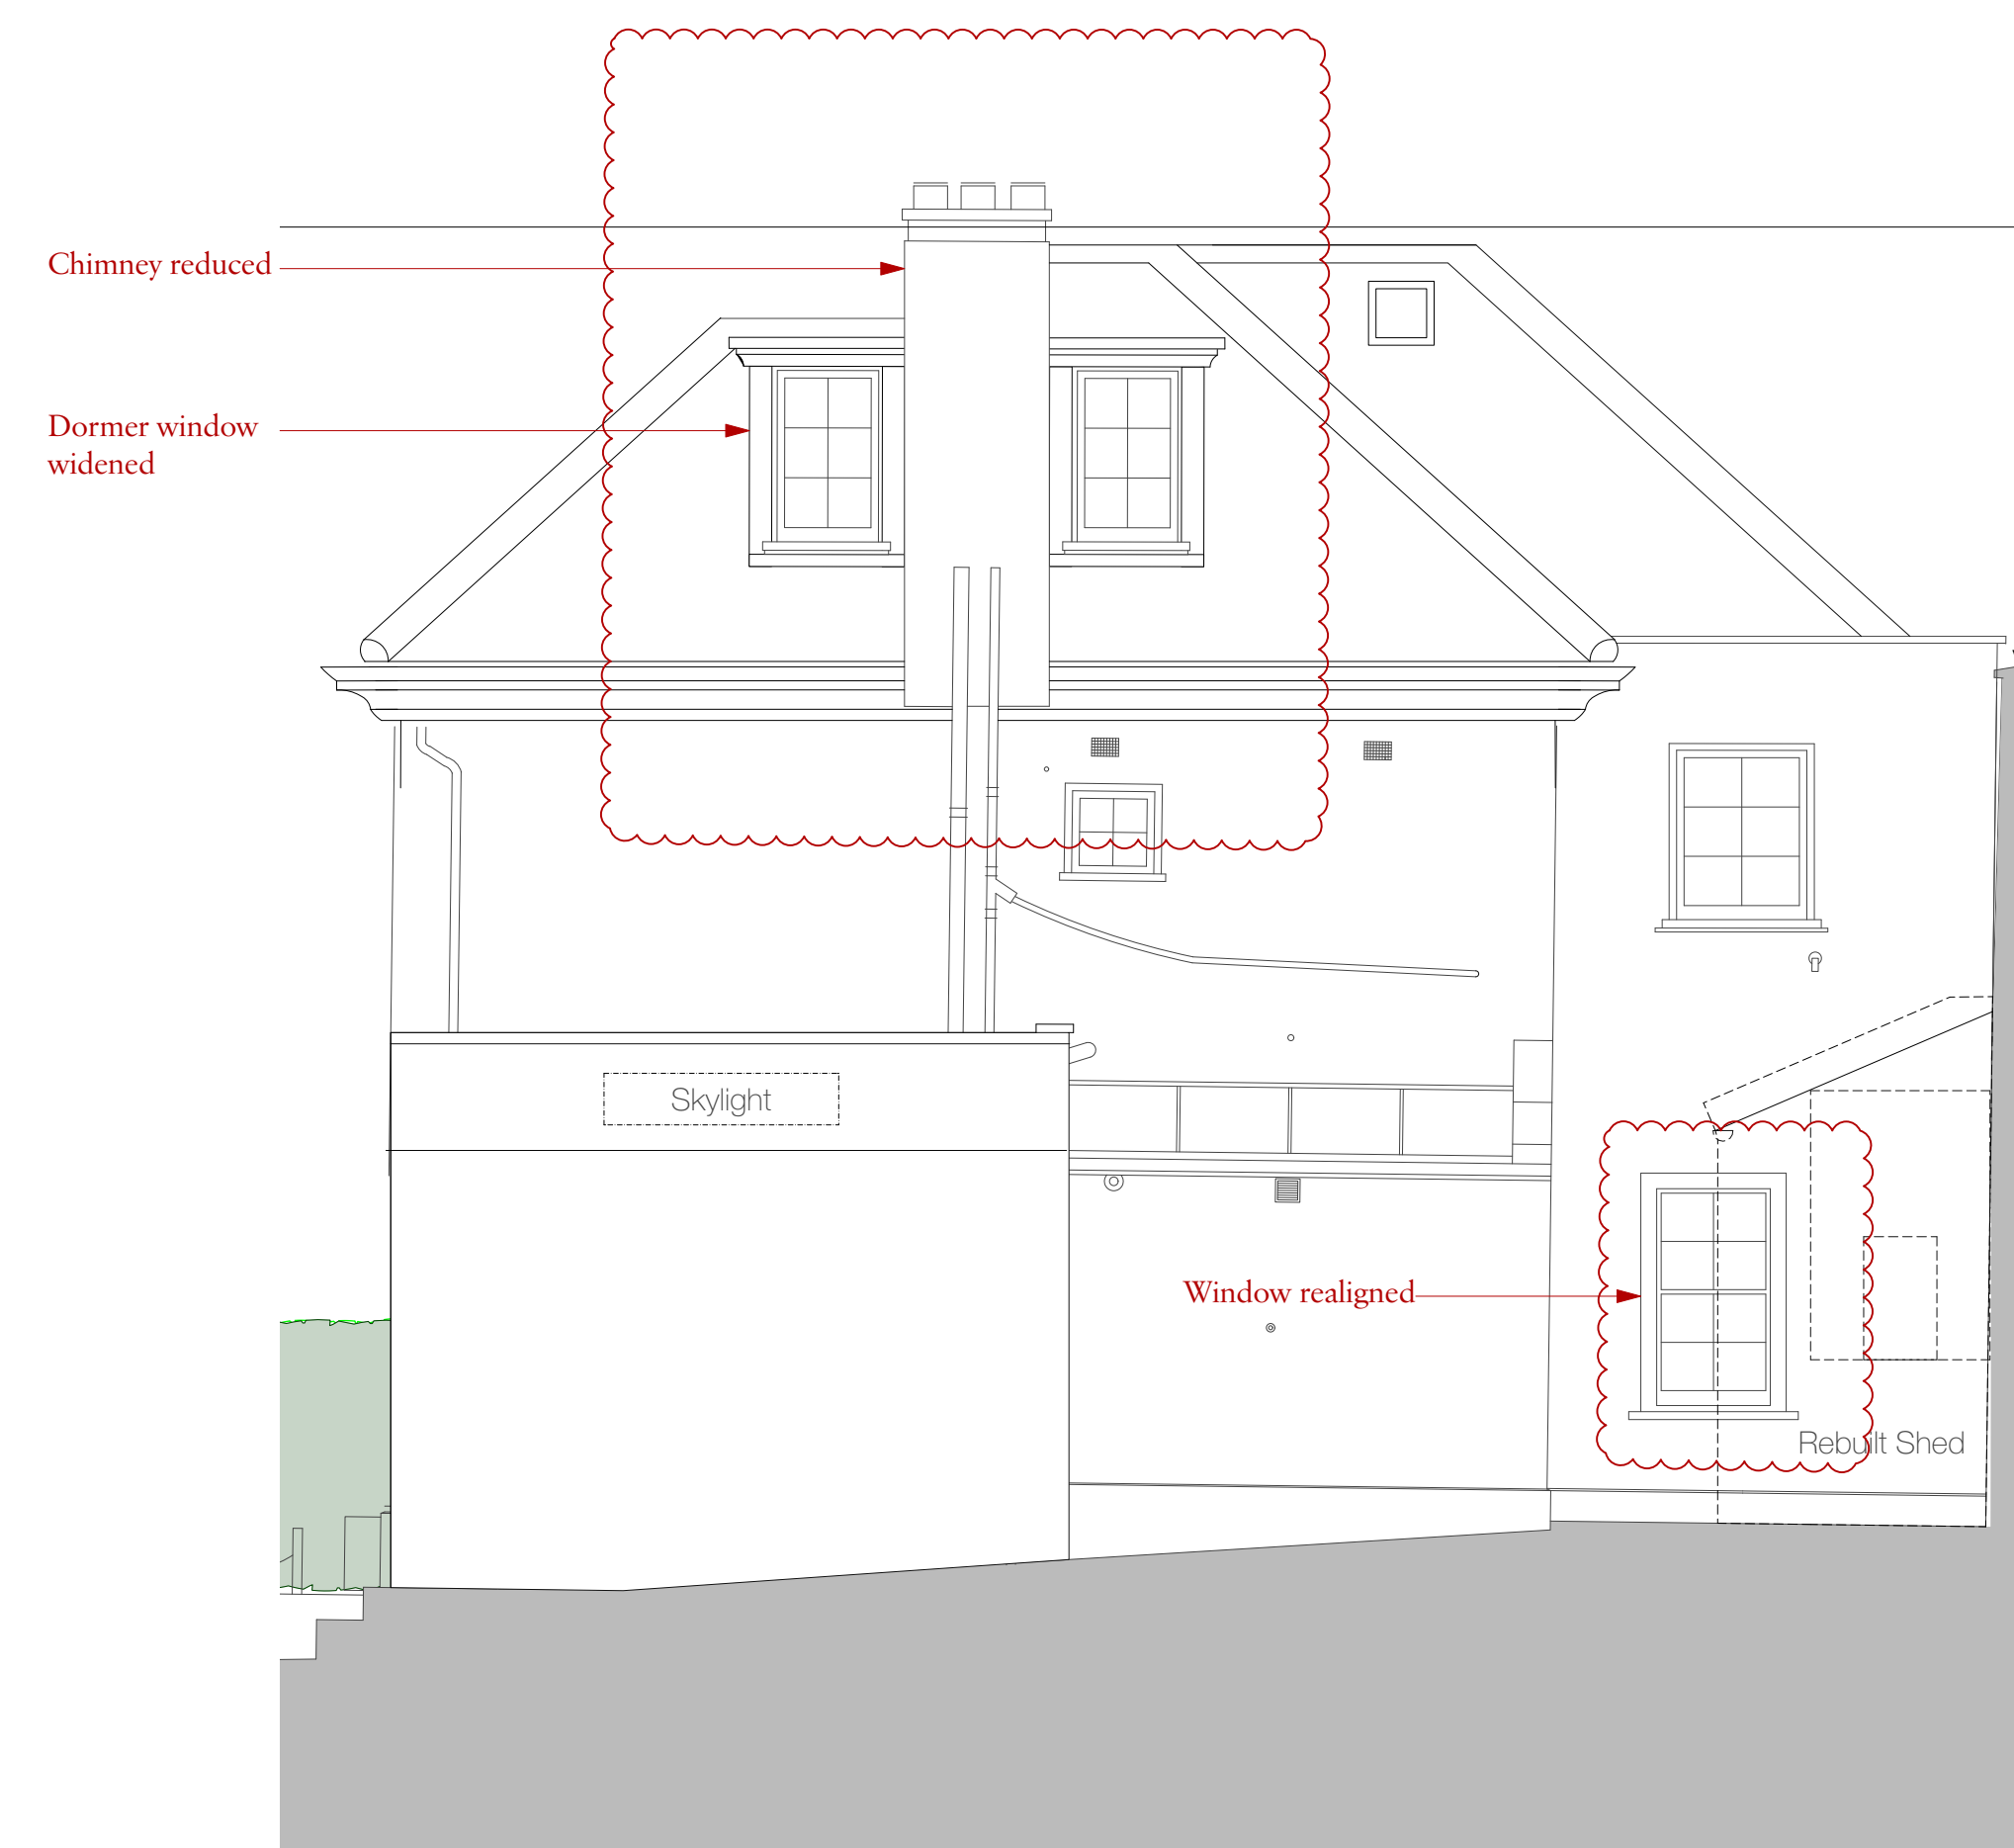

Proposed North Elevation
1:50

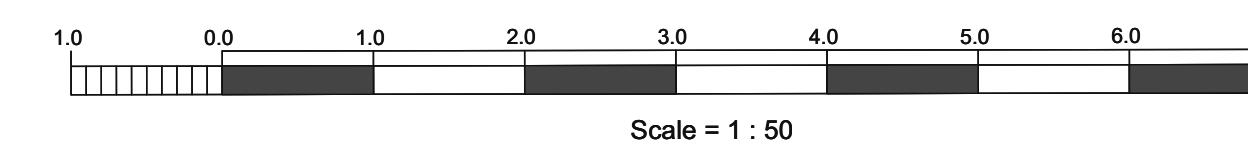

Rev Date Details By

**Charlton Brown
 Architecture & Interiors**

The Belvedere, 2 Back Lane, Hampstead, London, NW3 1HL
 Telephone +44(0)20 7794 1234
 Email office@charltonbrown.com
 Website www.charltonbrown.com

Client
 Mark Andrew Brown

Project
 87 Frognal

Drawing Title
 North Elevation

Date	Drawn	Checked
08/06/2022	MH	CP

Scale
 1:50 @ A1

Issue Status
FOR PLANNING

Project Number	Drawing Number	Revision
1317	AP 05	