

NOTES



Revision

Rev	Notes	Date
A	Preliminary Issue	23/05/2022
B	Planning Design Amendments	09/09/2022
C	Planning Amendments	13/10/2022
D	Planning Revision	20/10/2022

KEY

▨ Neighbouring context - - - Boundary line

Job Title

Proposed ground floor side infill extension, first floor internal alterations, floor plan redesign and all associated works at 30 Ulysses Road

Drawing Status

Planning

Drawing Title

Block Plans

Client

Koyel Nandi

Scale

1 : 200 @ A3

Drawn

AR


Date

Sep 2022

Checked

SB

Drawing No. B139033-3000 Rev. D

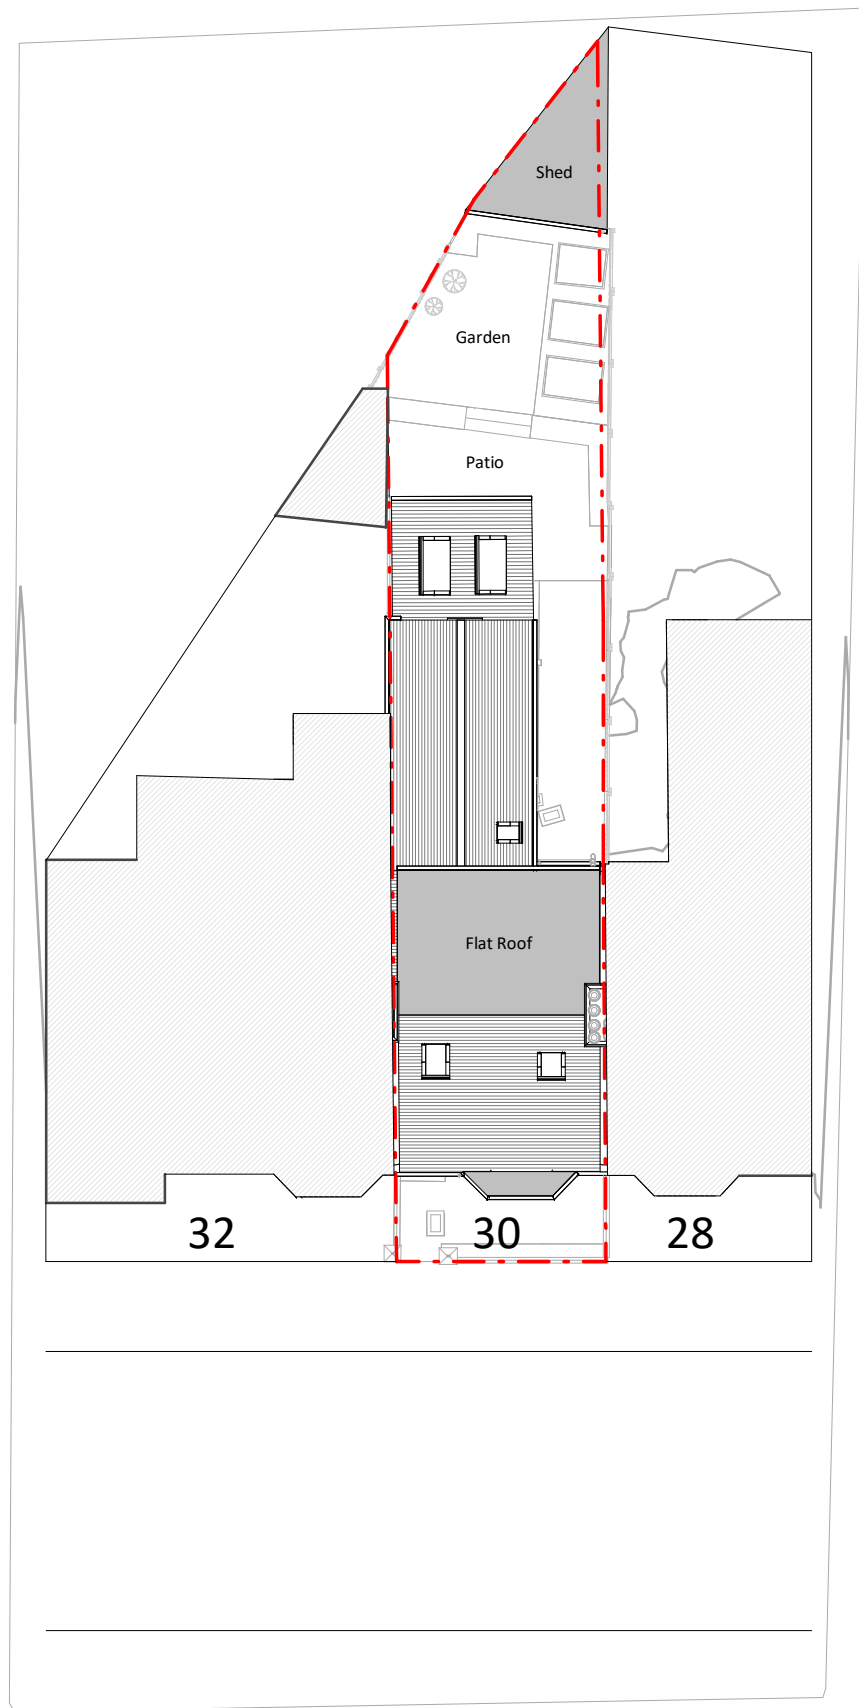

Existing Block Plan



Proposed Block Plan

