




Notes

Do not scale from this drawing. To be read in conjunction with all relevant Architects', Services and Structural Engineers' information. Architect to be immediately notified of discrepancies. Copyright belongs to Urbanist Architecture Ltd.

- - - - Boundary Line

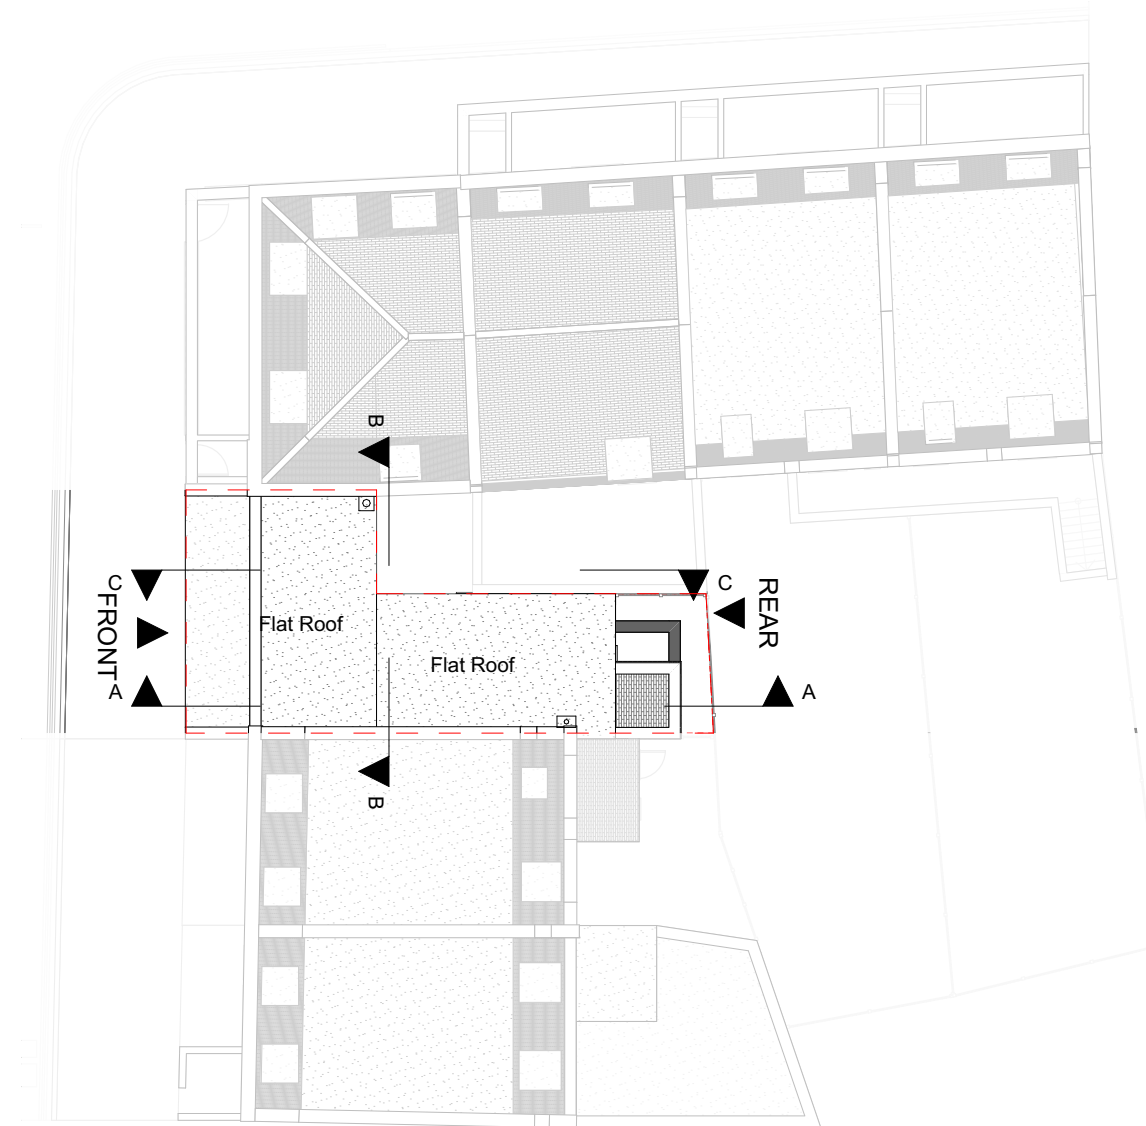

Existing Site Plan
Scale: 1:200

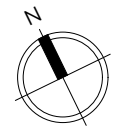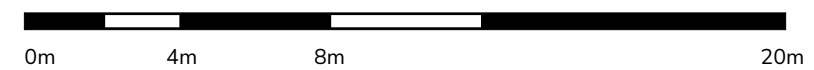

Urbanist Architecture

2 Little Thames Walk London SE8 3FB

Tel: 0203 793 7878

info@urbanistarchitecture.co.uk

www.urbanistarchitecture.co.uk

Project Description

Change of use of first floor and part of ground floor from barbers (Use Class E) to a single residential dwelling (Use class C3) and alterations to the shopfront including installation of residential access door.

Site Address

128 Camden Road London NW1 9EE

Drawing Name

Site Plans
Existing Site Plan

Drawing Status: Planning

Scale: 1/200 @A3 **Drawn:** SMC

Date: 01/11/2022 **Checked:** BS


Drawing no

project	originator	zone	level	type	role	no.	rev
215-	URB	ZZ	XX	DR	A	00022	R2
							NW19EE

Notes

Do not scale from this drawing. To be read in conjunction with all relevant Architects', Services and Structural Engineers' information. Architect to be immediately notified of discrepancies. Copyright belongs to Urbanist Architecture Ltd.

- - - - Boundary Line

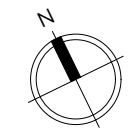

Urbanist Architecture

2 Little Thames Walk London SE8 3FB

Tel: 0203 793 7878

info@urbanistarchitecture.co.uk

www.urbanistarchitecture.co.uk

Project Description

Change of use of first floor and part of ground floor from barbers (Use Class E) to a single residential dwelling (Use class C3) and alterations to the shopfront including installation of residential access door.

Site Address

128 Camden Road London NW1 9EE

Drawing Name

Plans Existing
Existing Ground Floor


Drawing Status: Planning

Scale: 1/50 @A3 **Drawn:** SMC


Date: 01/11/2022 **Checked:** BS

Drawing no

project	originator	zone	level	type	role	no.	rev
215-	URB	ZZ	00	DR	A	000301-	R2
							NW19EE

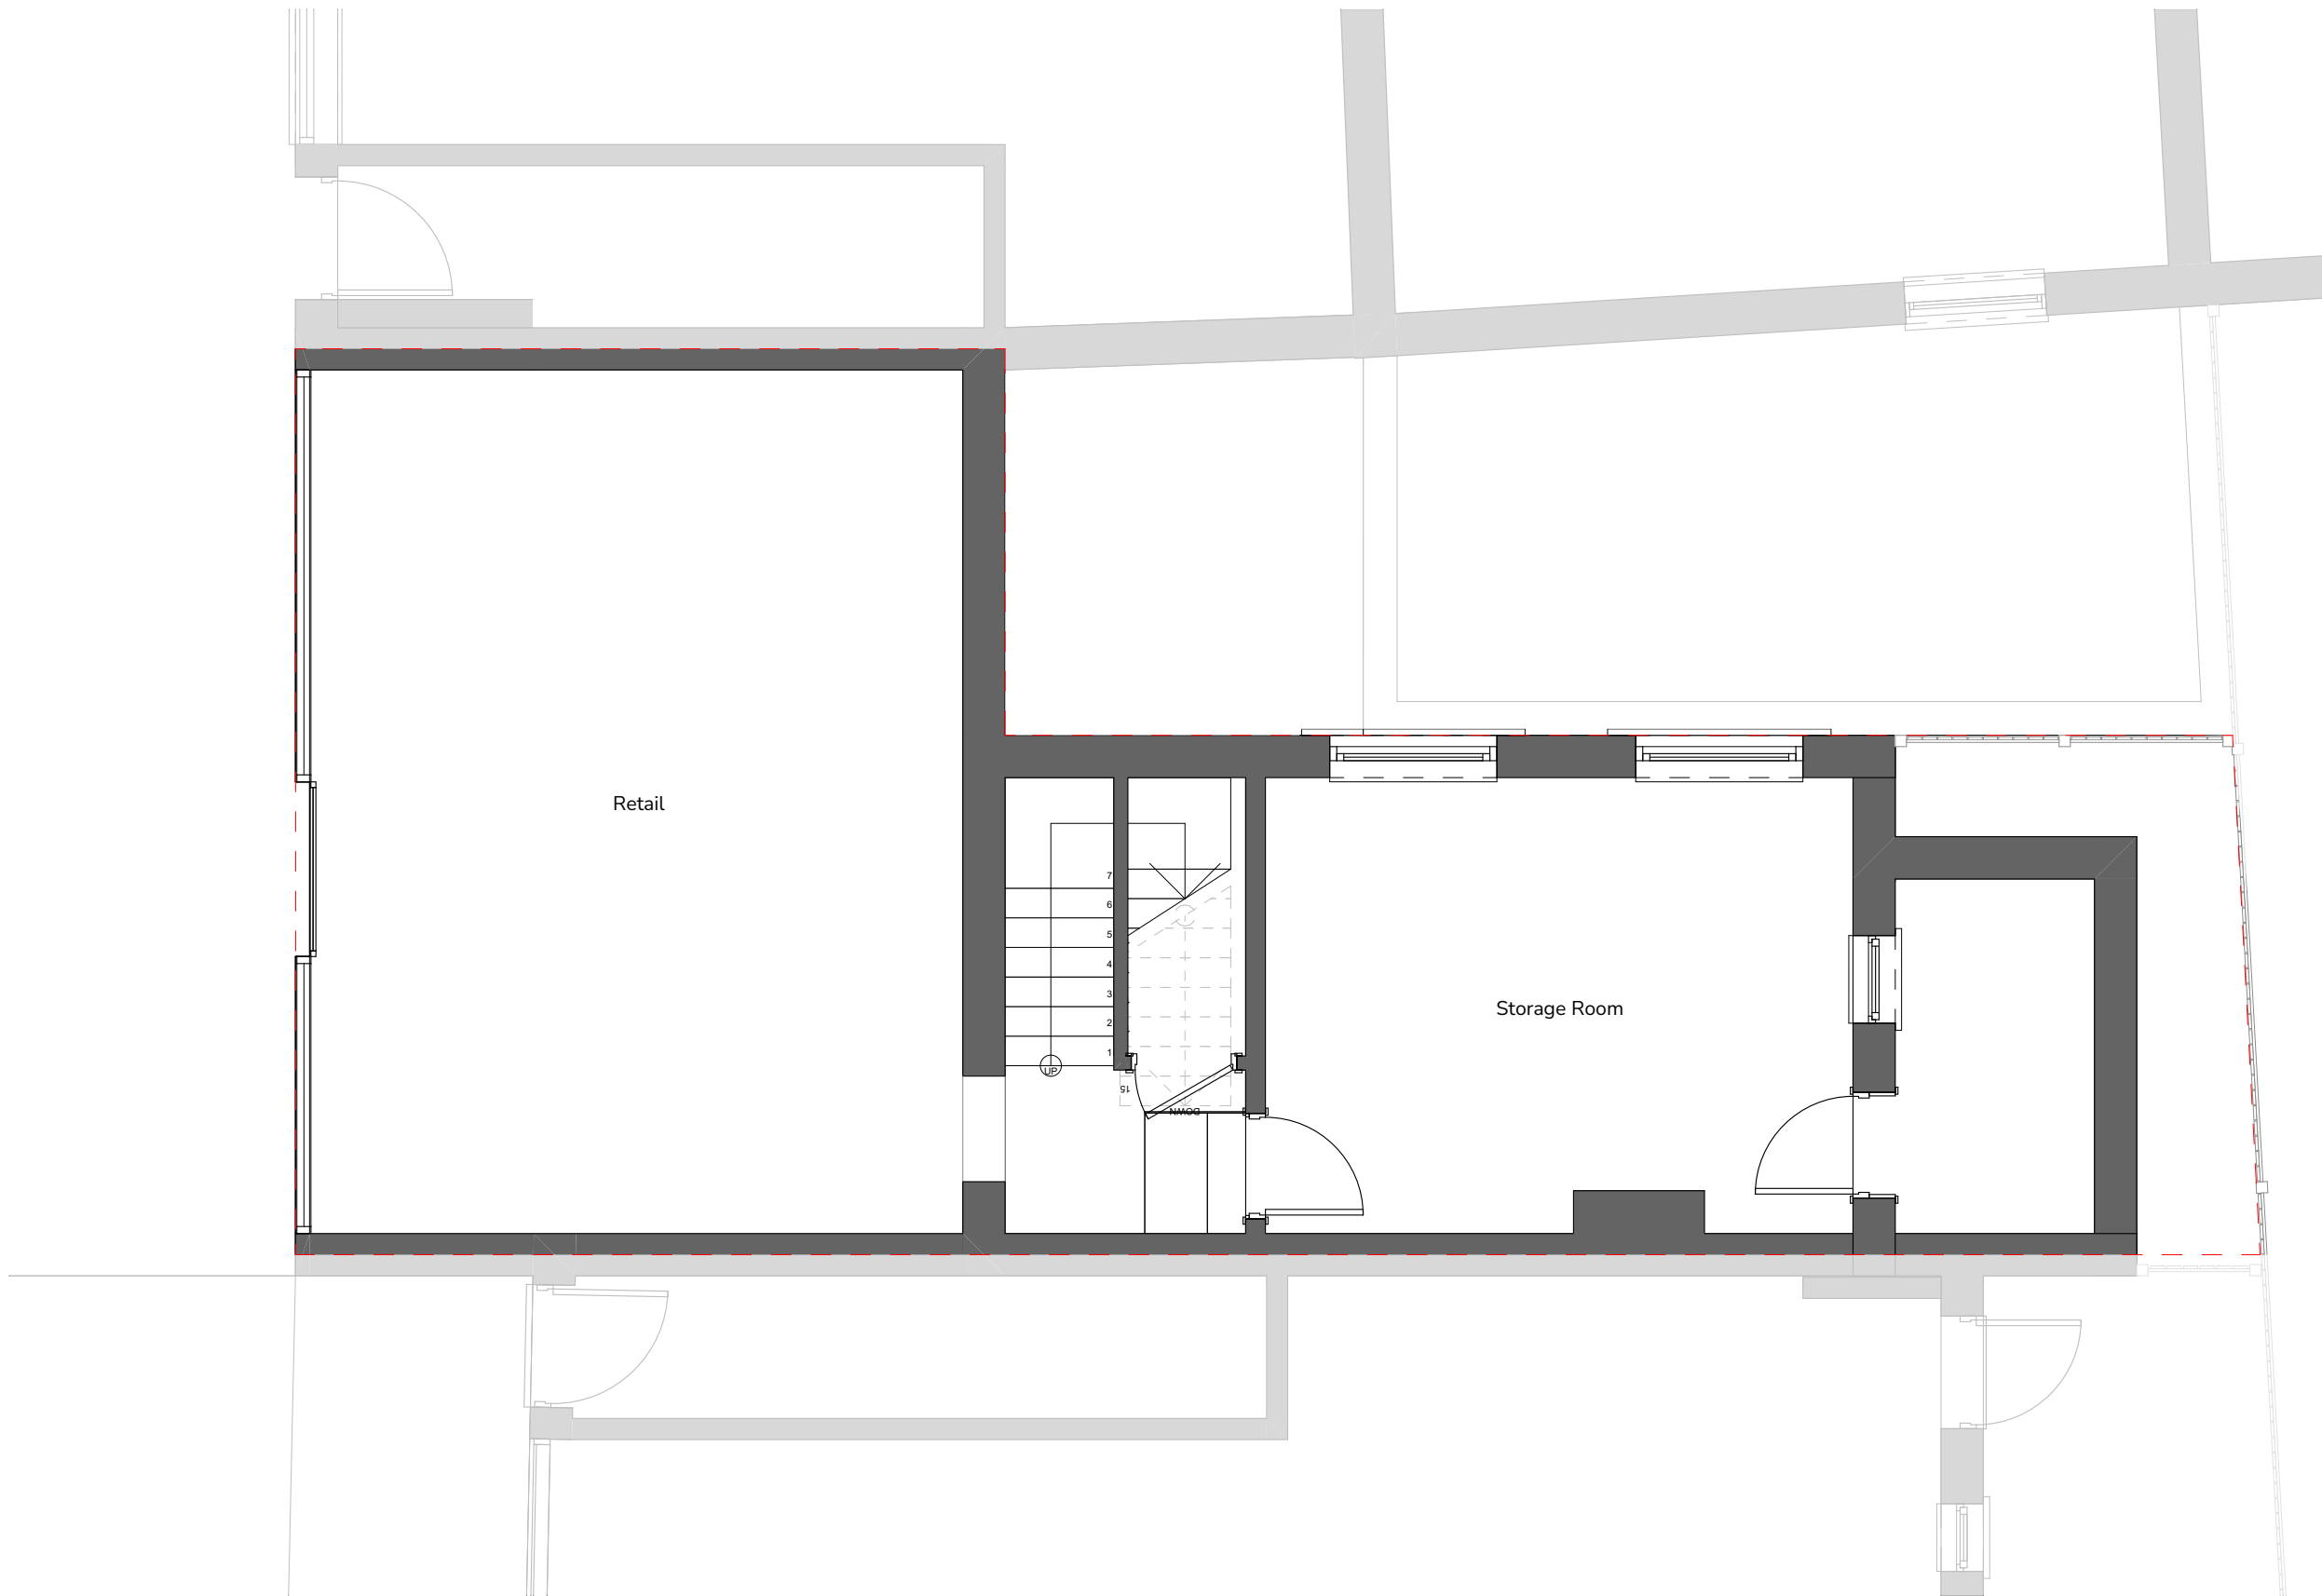



Existing Ground Floor Plan
Scale:1:50

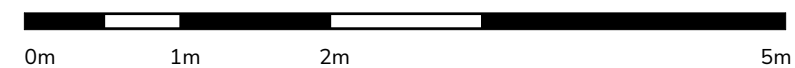

Notes

Do not scale from this drawing. To be read in conjunction with all relevant Architects', Services and Structural Engineers' information. Architect to be immediately notified of discrepancies. Copyright belongs to Urbanist Architecture Ltd.

- - - - Boundary Line

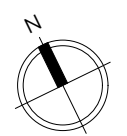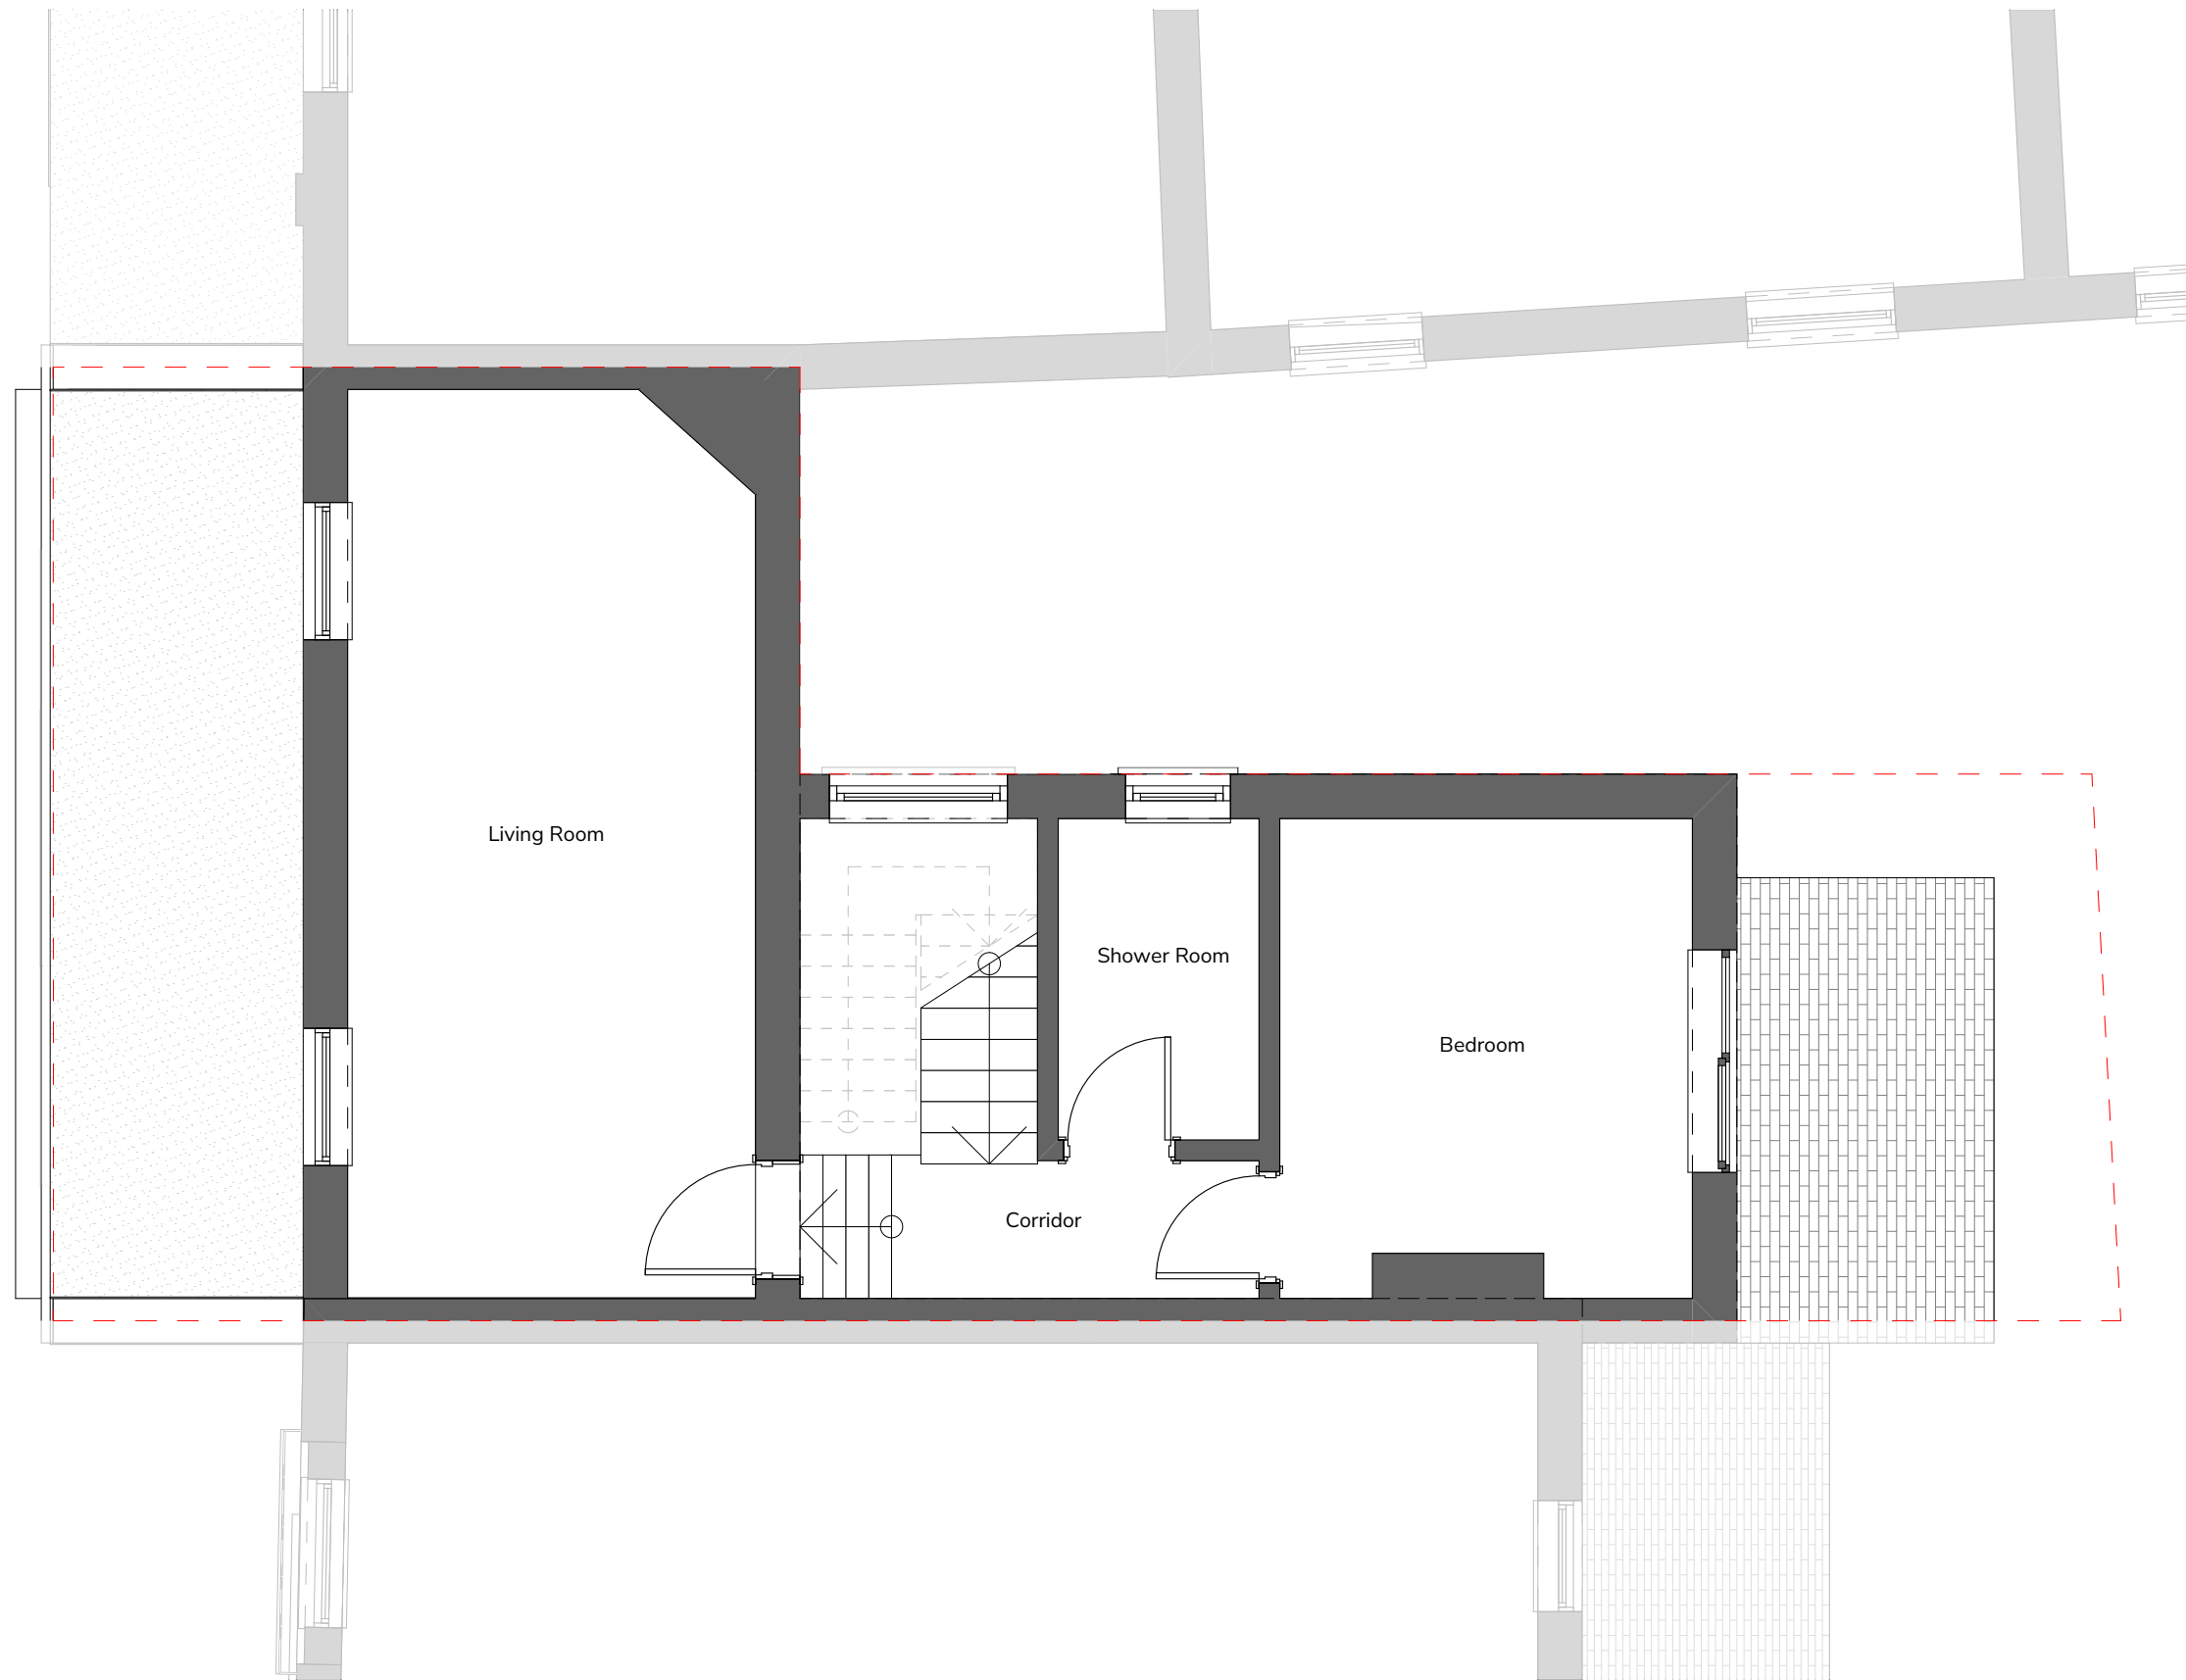

Urbanist Architecture

2 Little Thames Walk London SE8 3FB
Tel: 0203 793 7878
info@urbanistarchitecture.co.uk
www.urbanistarchitecture.co.uk

Project Description

Change of use of first floor and part of ground floor from barbers (Use Class E) to a single residential dwelling (Use class C3) and alterations to the shopfront including installation of residential access door.

Site Address

128 Camden Road London NW1 9EE

Drawing Name

Plans Existing
Existing First Floor


Drawing Status: Planning

Scale: 1/50 @A3 **Drawn:** SMC
Date: 01/11/2022 **Checked:** BS

Drawing no

project	originator	zone	level	type	role	no.	rev
215-	URB	ZZ	XX	DR	A	000302-	R2
							NW19EE



Existing First Floor Plan
Scale:1:50

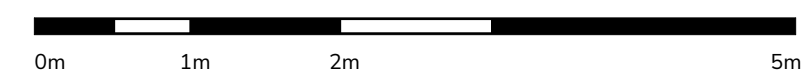

Notes

Do not scale from this drawing. To be read in conjunction with all relevant Architects', Services and Structural Engineers' information. Architect to be immediately notified of discrepancies. Copyright belongs to Urbanist Architecture Ltd.

- - - Boundary Line

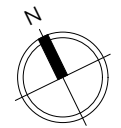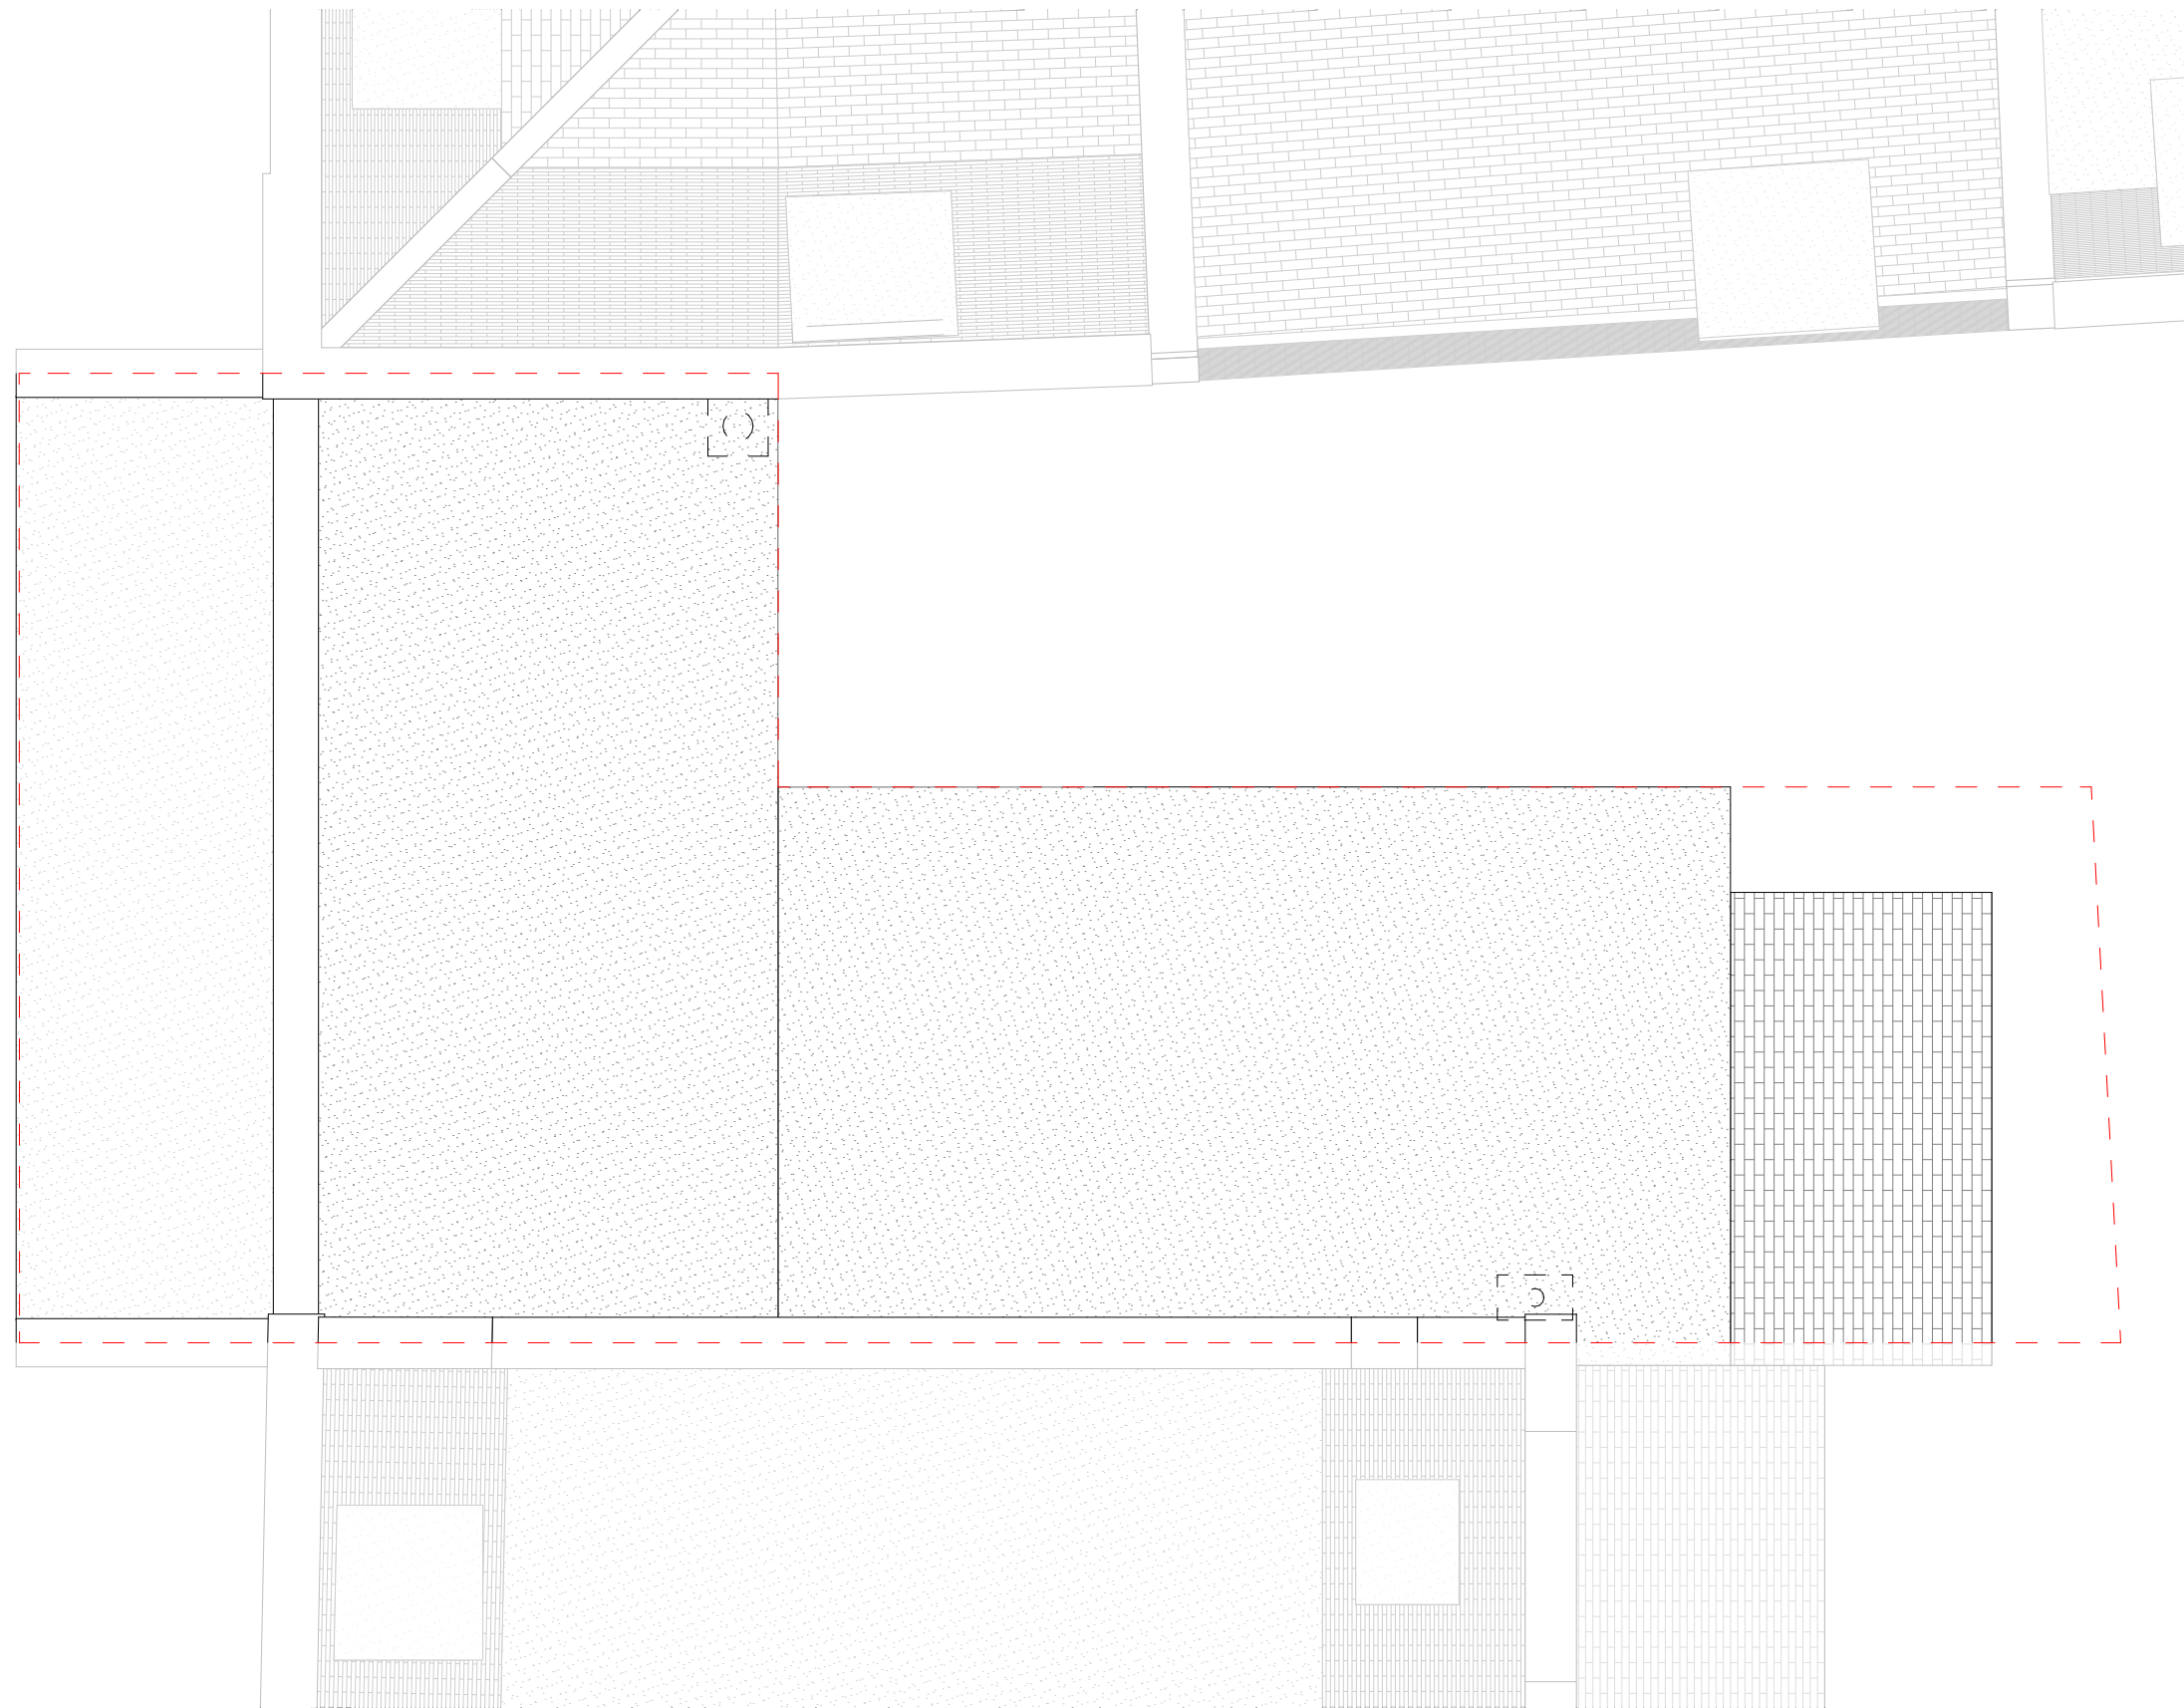

Urbanist Architecture

2 Little Thames Walk London SE8 3FB

Tel: 0203 793 7878

info@urbanistarchitecture.co.uk

www.urbanistarchitecture.co.uk

Project Description

Change of use of first floor and part of ground floor from barbers (Use Class E) to a single residential dwelling (Use class C3) and alterations to the shopfront including installation of residential access door.

Site Address

128 Camden Road London NW1 9EE

Drawing Name

Plans Existing
Existing Roof Plan

Drawing Status: Planning

Scale: 1/50 @A3 **Drawn:** SMC


Date: 01/11/2022 **Checked:** BS

Drawing no

project	originator	zone	level	type	role	no.	rev
---------	------------	------	-------	------	------	-----	-----

215-	URB	- ZZ	- XX	- DR	- A	- 000303-	R2
							NW19EE


Existing Roof Plan
Scale:1:50

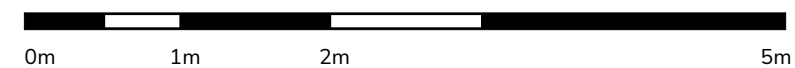

Notes

Do not scale from this drawing. To be read in conjunction with all relevant Architects', Services and Structural Engineers' information. Architect to be immediately notified of discrepancies. Copyright belongs to Urbanist Architecture Ltd.

- - - Boundary Line

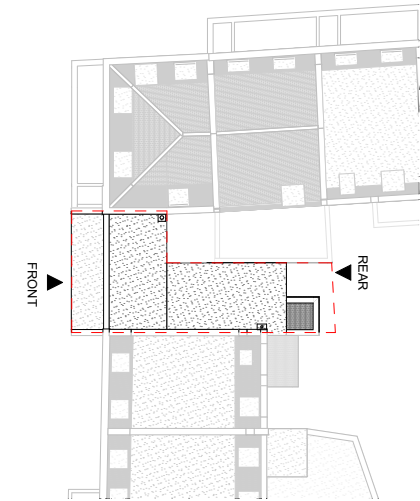

Urbanist Architecture

2 Little Thames Walk London SE8 3FB
Tel: 0203 793 7878
info@urbanistarchitecture.co.uk
www.urbanistarchitecture.co.uk

Project Description

Change of use of first floor and part of ground floor from barbers (Use Class E) to a single residential dwelling (Use class C3) and alterations to the shopfront including installation of residential access door.

Site Address

128 Camden Road London NW1 9EE

Drawing Name

Elevations Existing
Existing Front Elevation


Drawing Status: Planning

Scale: 1/100 @A3 **Drawn:** SMC

Date: 01/11/2022 **Checked:** BS

Drawing no


project	originator	zone	level	type	role	no.	rev
215-	URB	ZZ	XX	DR	A	000401-	R2
							NW19EE

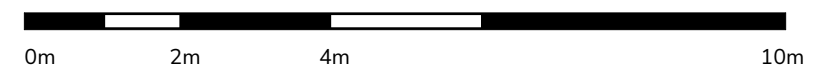


Notes

Do not scale from this drawing. To be read in conjunction with all relevant Architects', Services and Structural Engineers' information. Architect to be immediately notified of discrepancies. Copyright belongs to Urbanist Architecture Ltd.

- - - - Boundary Line

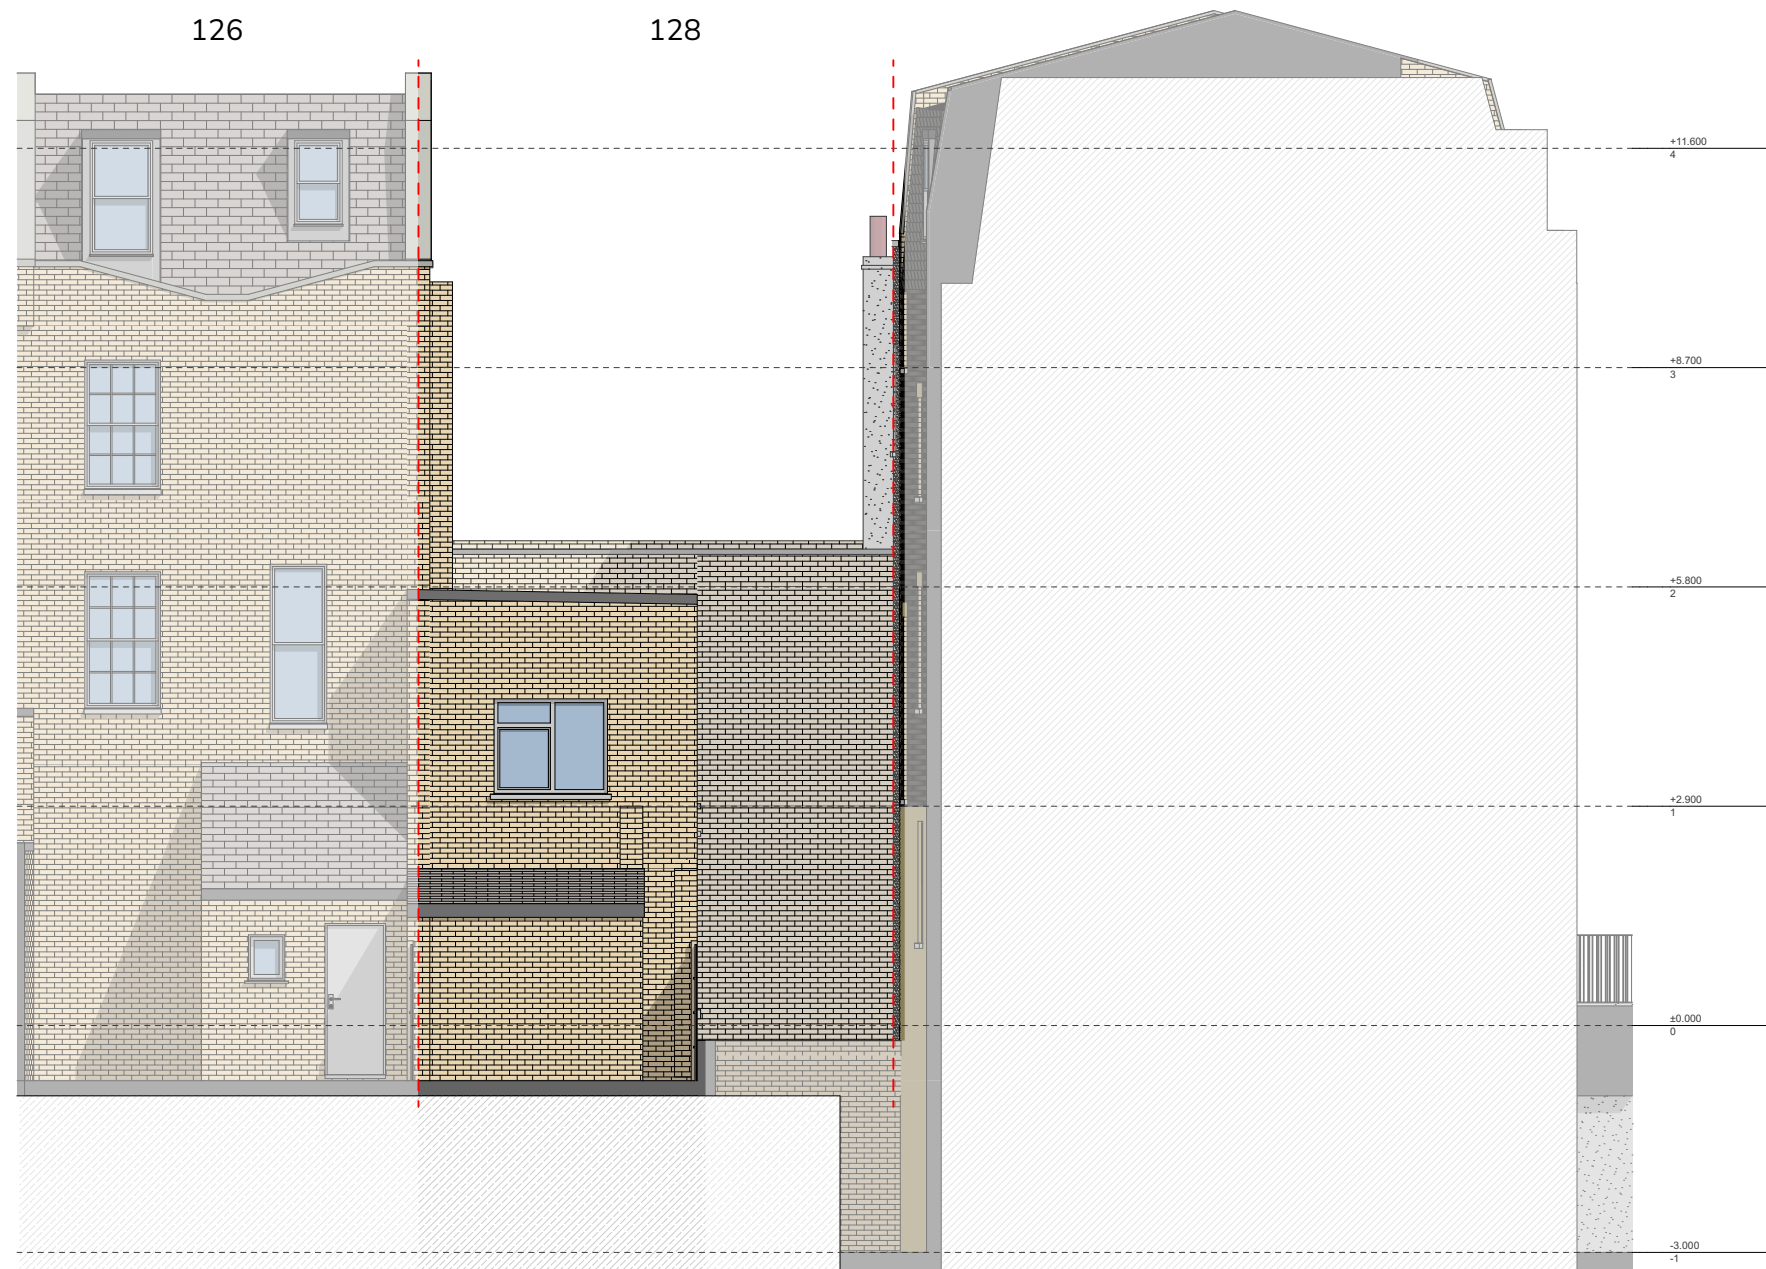

Existing Rear Elevation
Scale: 1:100

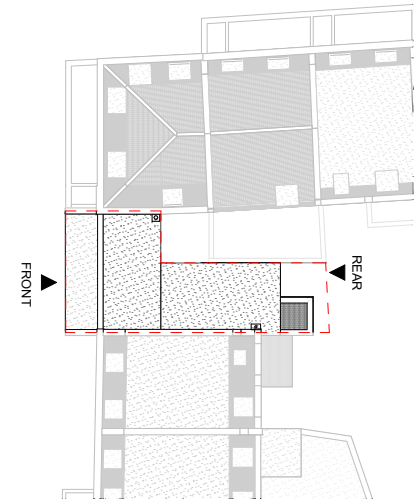

Urbanist Architecture

2 Little Thames Walk London SE8 3FB
Tel: 0203 793 7878
info@urbanistarchitecture.co.uk
www.urbanistarchitecture.co.uk

Project Description

Change of use of first floor and part of ground floor from barbers (Use Class E) to a single residential dwelling (Use class C3) and alterations to the shopfront including installation of residential access door.

Site Address

128 Camden Road London NW1 9EE

Drawing Name

Elevations Existing
Existing Rear Elevation


Drawing Status: Planning

Scale: 1/100 @A3 **Drawn:** SMC

Date: 01/11/2022 **Checked:** BS

Drawing no



project	originator	zone	level	type	role	no.	rev
215-	URB	ZZ	XX	DR	A	000402-	R2
							NW19EE

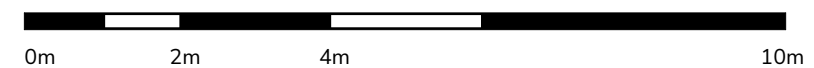


Notes

Do not scale from this drawing. To be read in conjunction with all relevant Architects', Services and Structural Engineers' information. Architect to be immediately notified of discrepancies. Copyright belongs to Urbanist Architecture Ltd.

- - - - Boundary Line

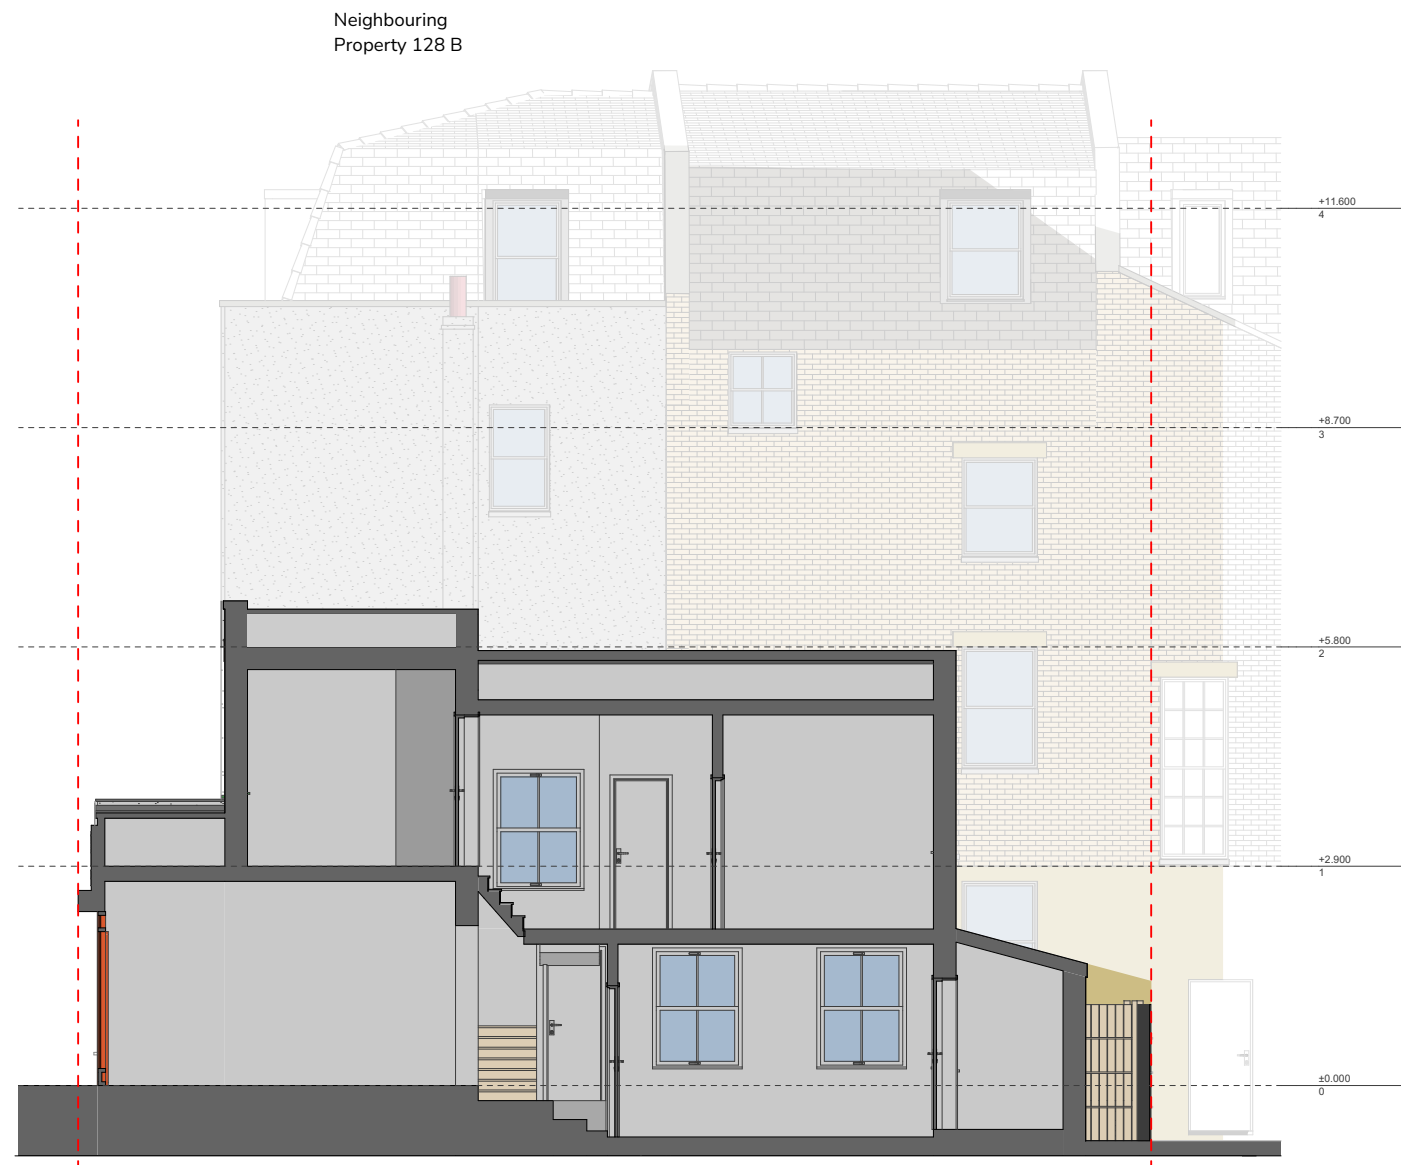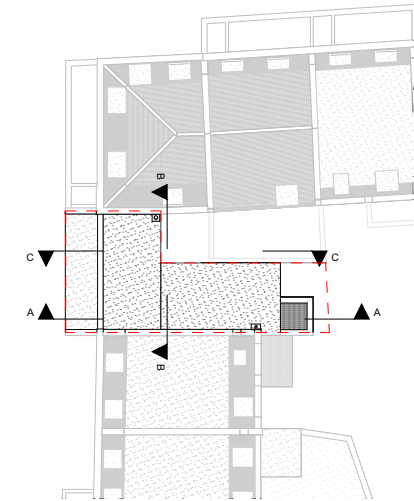

Existing Building Section AA
Scale: 1:100

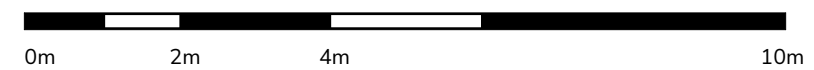

Urbanist Architecture

2 Little Thames Walk London SE8 3FB

Tel: 0203 793 7878

info@urbanistarchitecture.co.uk

www.urbanistarchitecture.co.uk

Project Description

Change of use of first floor and part of ground floor from barbers (Use Class E) to a single residential dwelling (Use class C3) and alterations to the shopfront including installation of residential access door.

Site Address

128 Camden Road London NW1 9EE

Drawing Name

Sections Existing
Existing Building Section AA

Drawing Status: Planning

Scale: 1/100 @A3 **Drawn:** SMC

Date: 01/11/2022 **Checked:** BS



Drawing no

project	originator	zone	level	type	role	no.	rev
215-	URB	ZZ	XX	DR	A	000501-	R2
							NW19EE


Notes

Do not scale from this drawing. To be read in conjunction with all relevant Architects', Services and Structural Engineers' information. Architect to be immediately notified of discrepancies. Copyright belongs to Urbanist Architecture Ltd.


--- Boundary Line

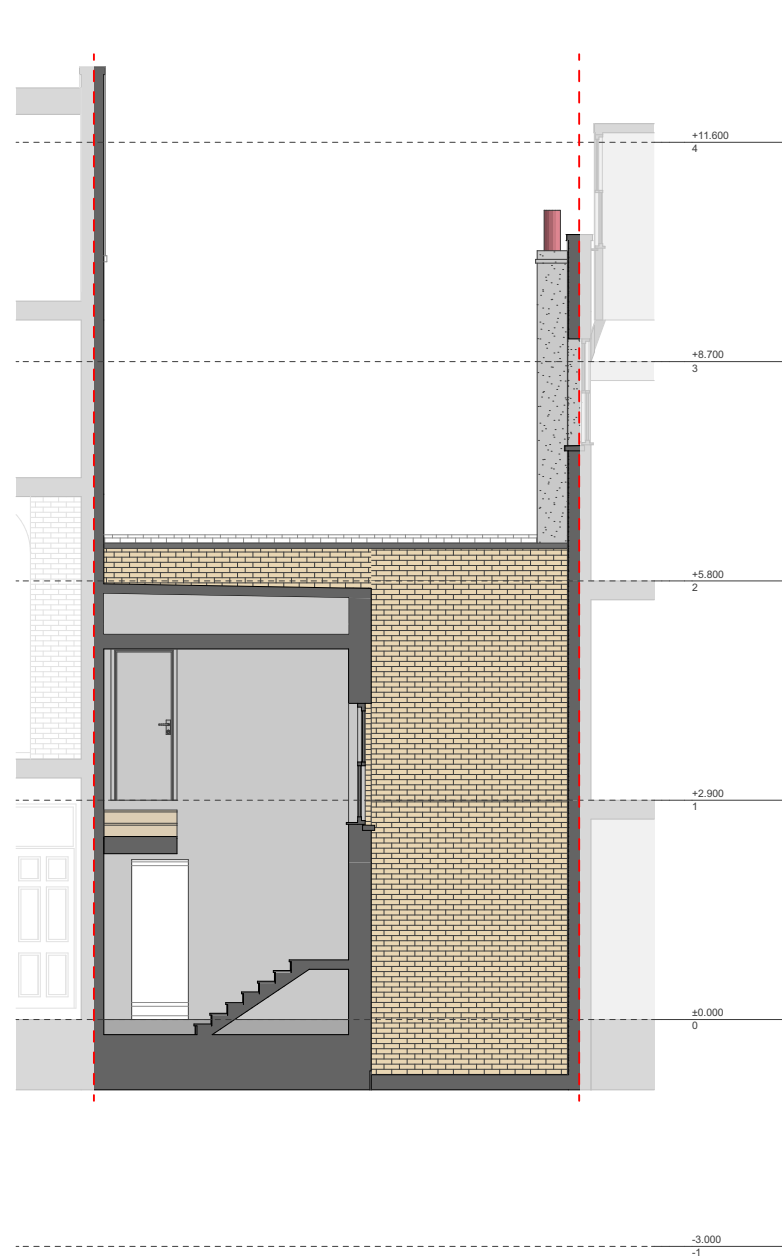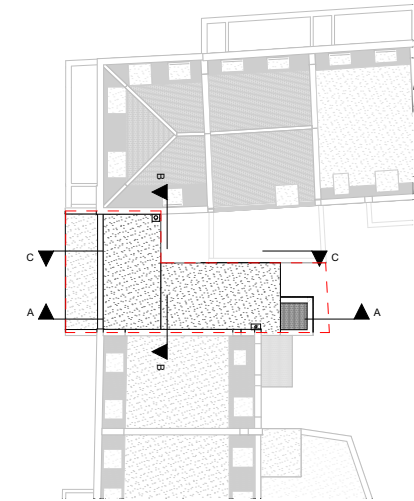

Existing Building Section BB
Scale: 1:100

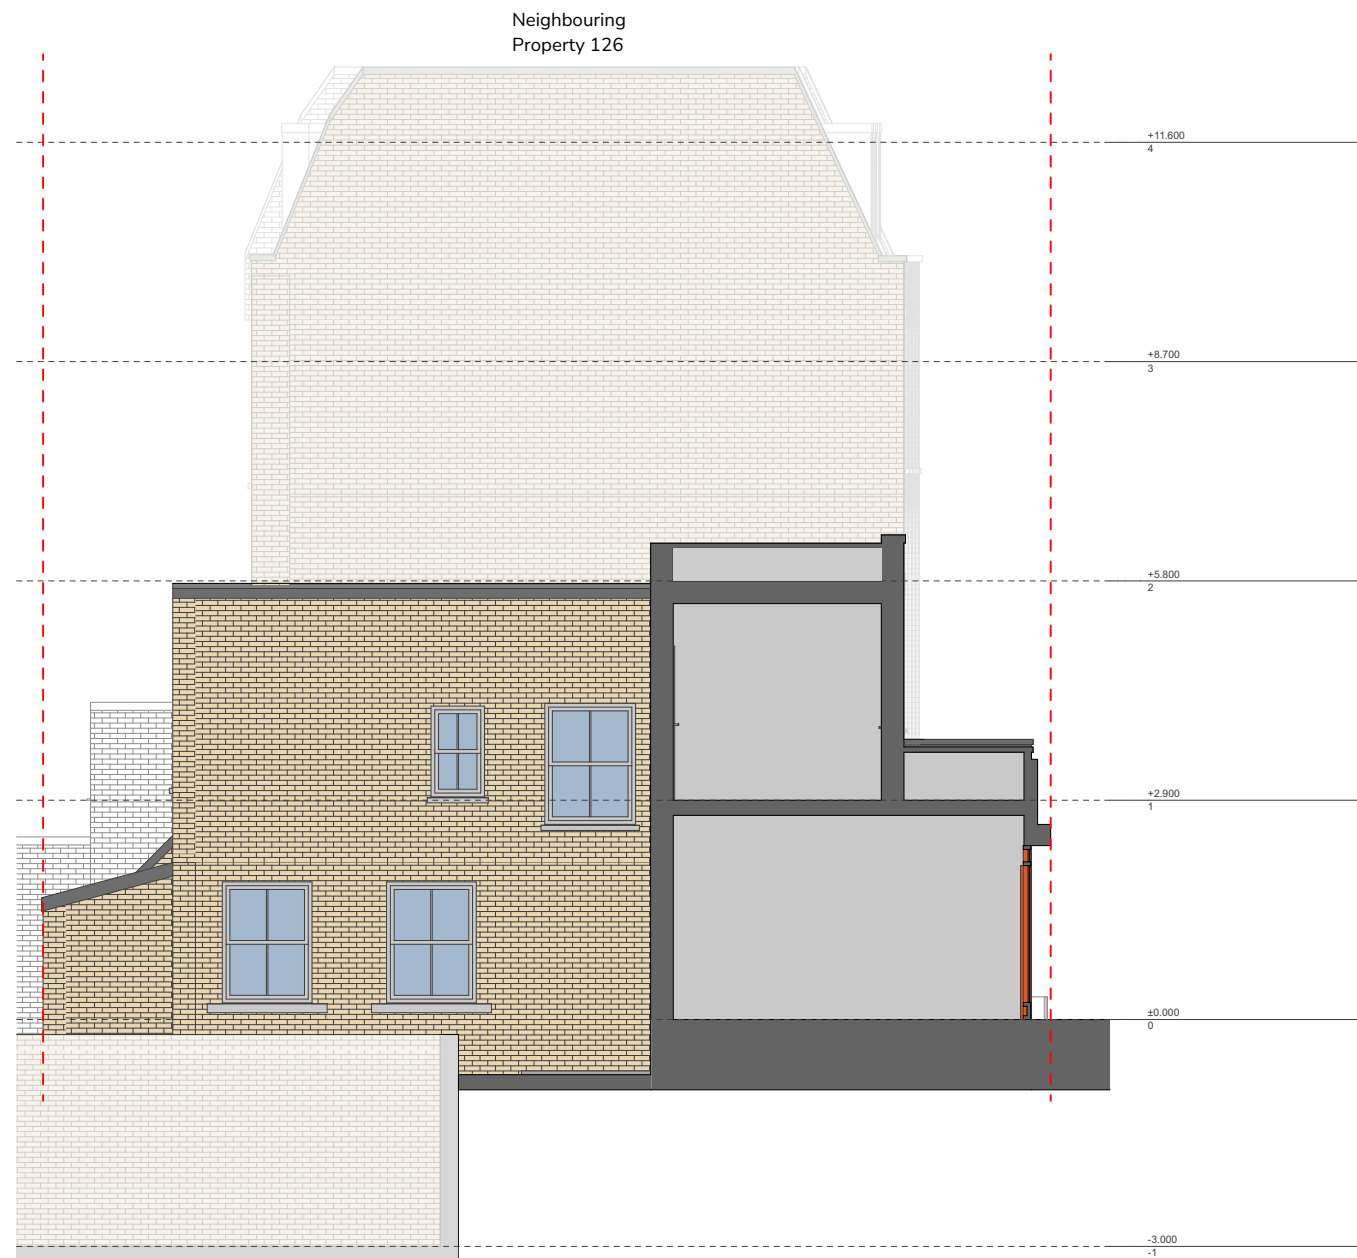

Existing Building Section CC
Scale: 1:100

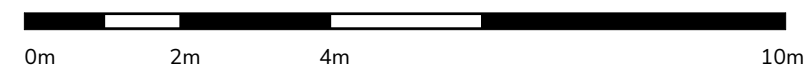

Urbanist Architecture

2 Little Thames Walk London SE8 3FB
Tel: 0203 793 7878
info@urbanistarchitecture.co.uk
www.urbanistarchitecture.co.uk

Project Description

Change of use of first floor and part of ground floor from barbers (Use Class E) to a single residential dwelling (Use class C3) and alterations to the shopfront including installation of residential access door.

Site Address

128 Camden Road London NW1 9EE

Drawing Name

Sections Existing
Existing Building Section BB, Existing Building Section CC

Drawing Status: Planning

Scale: 1/100 @A3 **Drawn:** SMC

Date: 01/11/2022 **Checked:** BS


Drawing no

project	originator	zone	level	type	role	no.	rev
215-	URB	ZZ	XX	DR	A	000502-	R2
							NW19EE



Notes

Do not scale from this drawing. To be read in conjunction with all relevant Architects', Services and Structural Engineers' information. Architect to be immediately notified of discrepancies. Copyright belongs to Urbanist Architecture Ltd.

- - - - Boundary Line

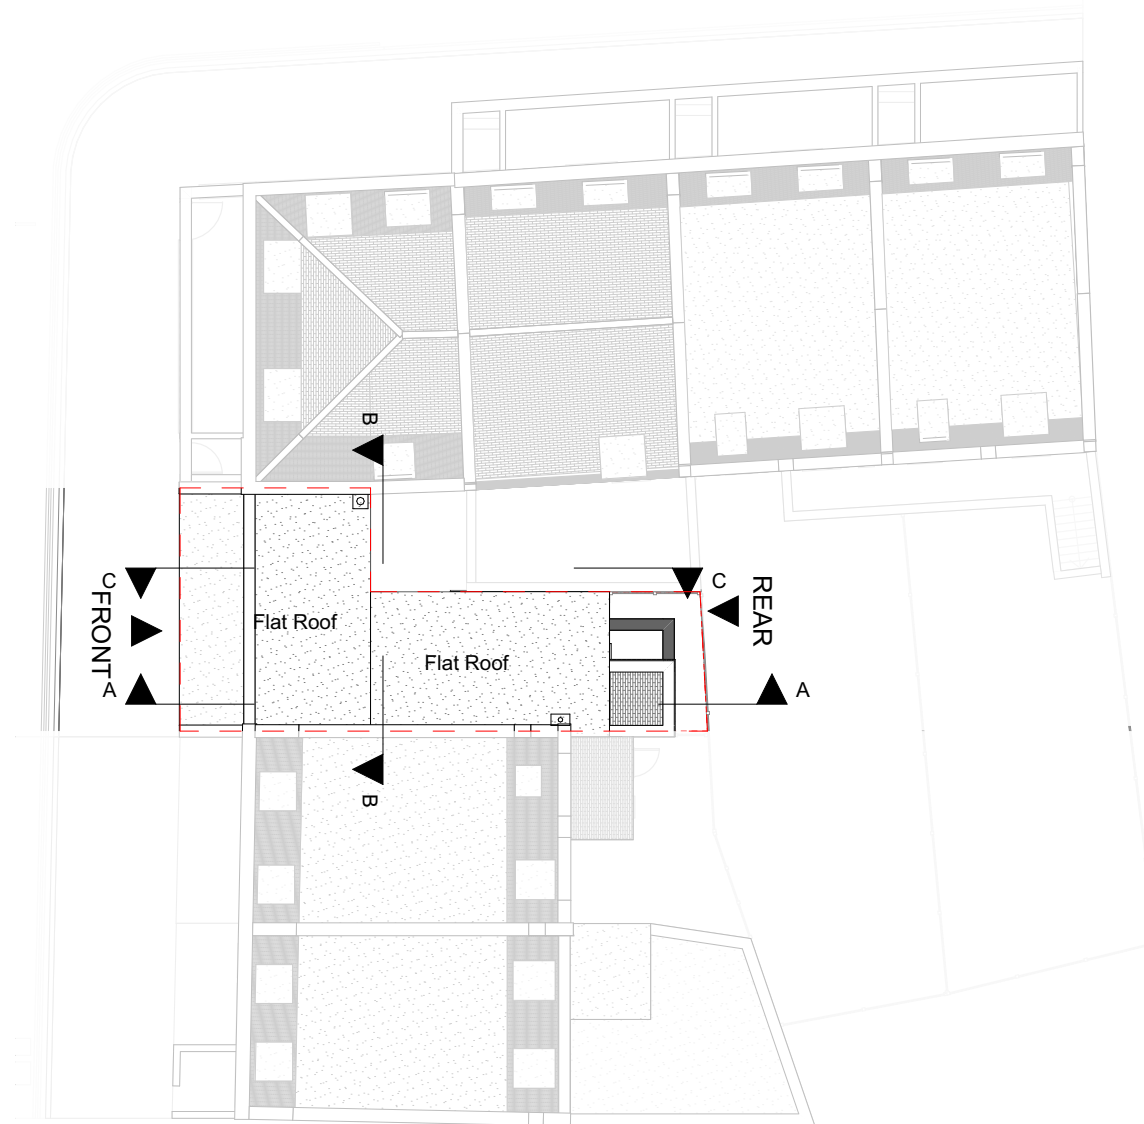

Proposed Site Plan
Scale: 1:200

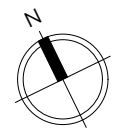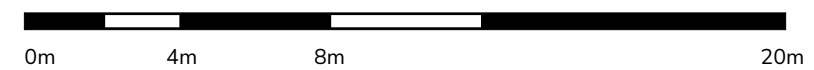

Urbanist Architecture

2 Little Thames Walk London SE8 3FB

Tel: 0203 793 7878

info@urbanistarchitecture.co.uk

www.urbanistarchitecture.co.uk

Project Description

Change of use of first floor and part of ground floor from barbers (Use Class E) to a single residential dwelling (Use class C3) and alterations to the shopfront including installation of residential access door.

Site Address

128 Camden Road London NW1 9EE

Drawing Name

Site Plans
Proposed Site Plan

Drawing Status: Planning

Scale: 1/200 @A3 **Drawn:** SMC


Date: 01/11/2022 **Checked:** BS

Drawing no



project	originator	zone	level	type	role	no.	rev
215-	URB	ZZ	XX	DR	A	1011	R2
							NW19EE

Notes
 Do not scale from this drawing. To be read in conjunction with all relevant Architects', Services and Structural Engineers' information. Architect to be immediately notified of discrepancies. Copyright belongs to Urbanist Architecture Ltd.

--- Boundary Line

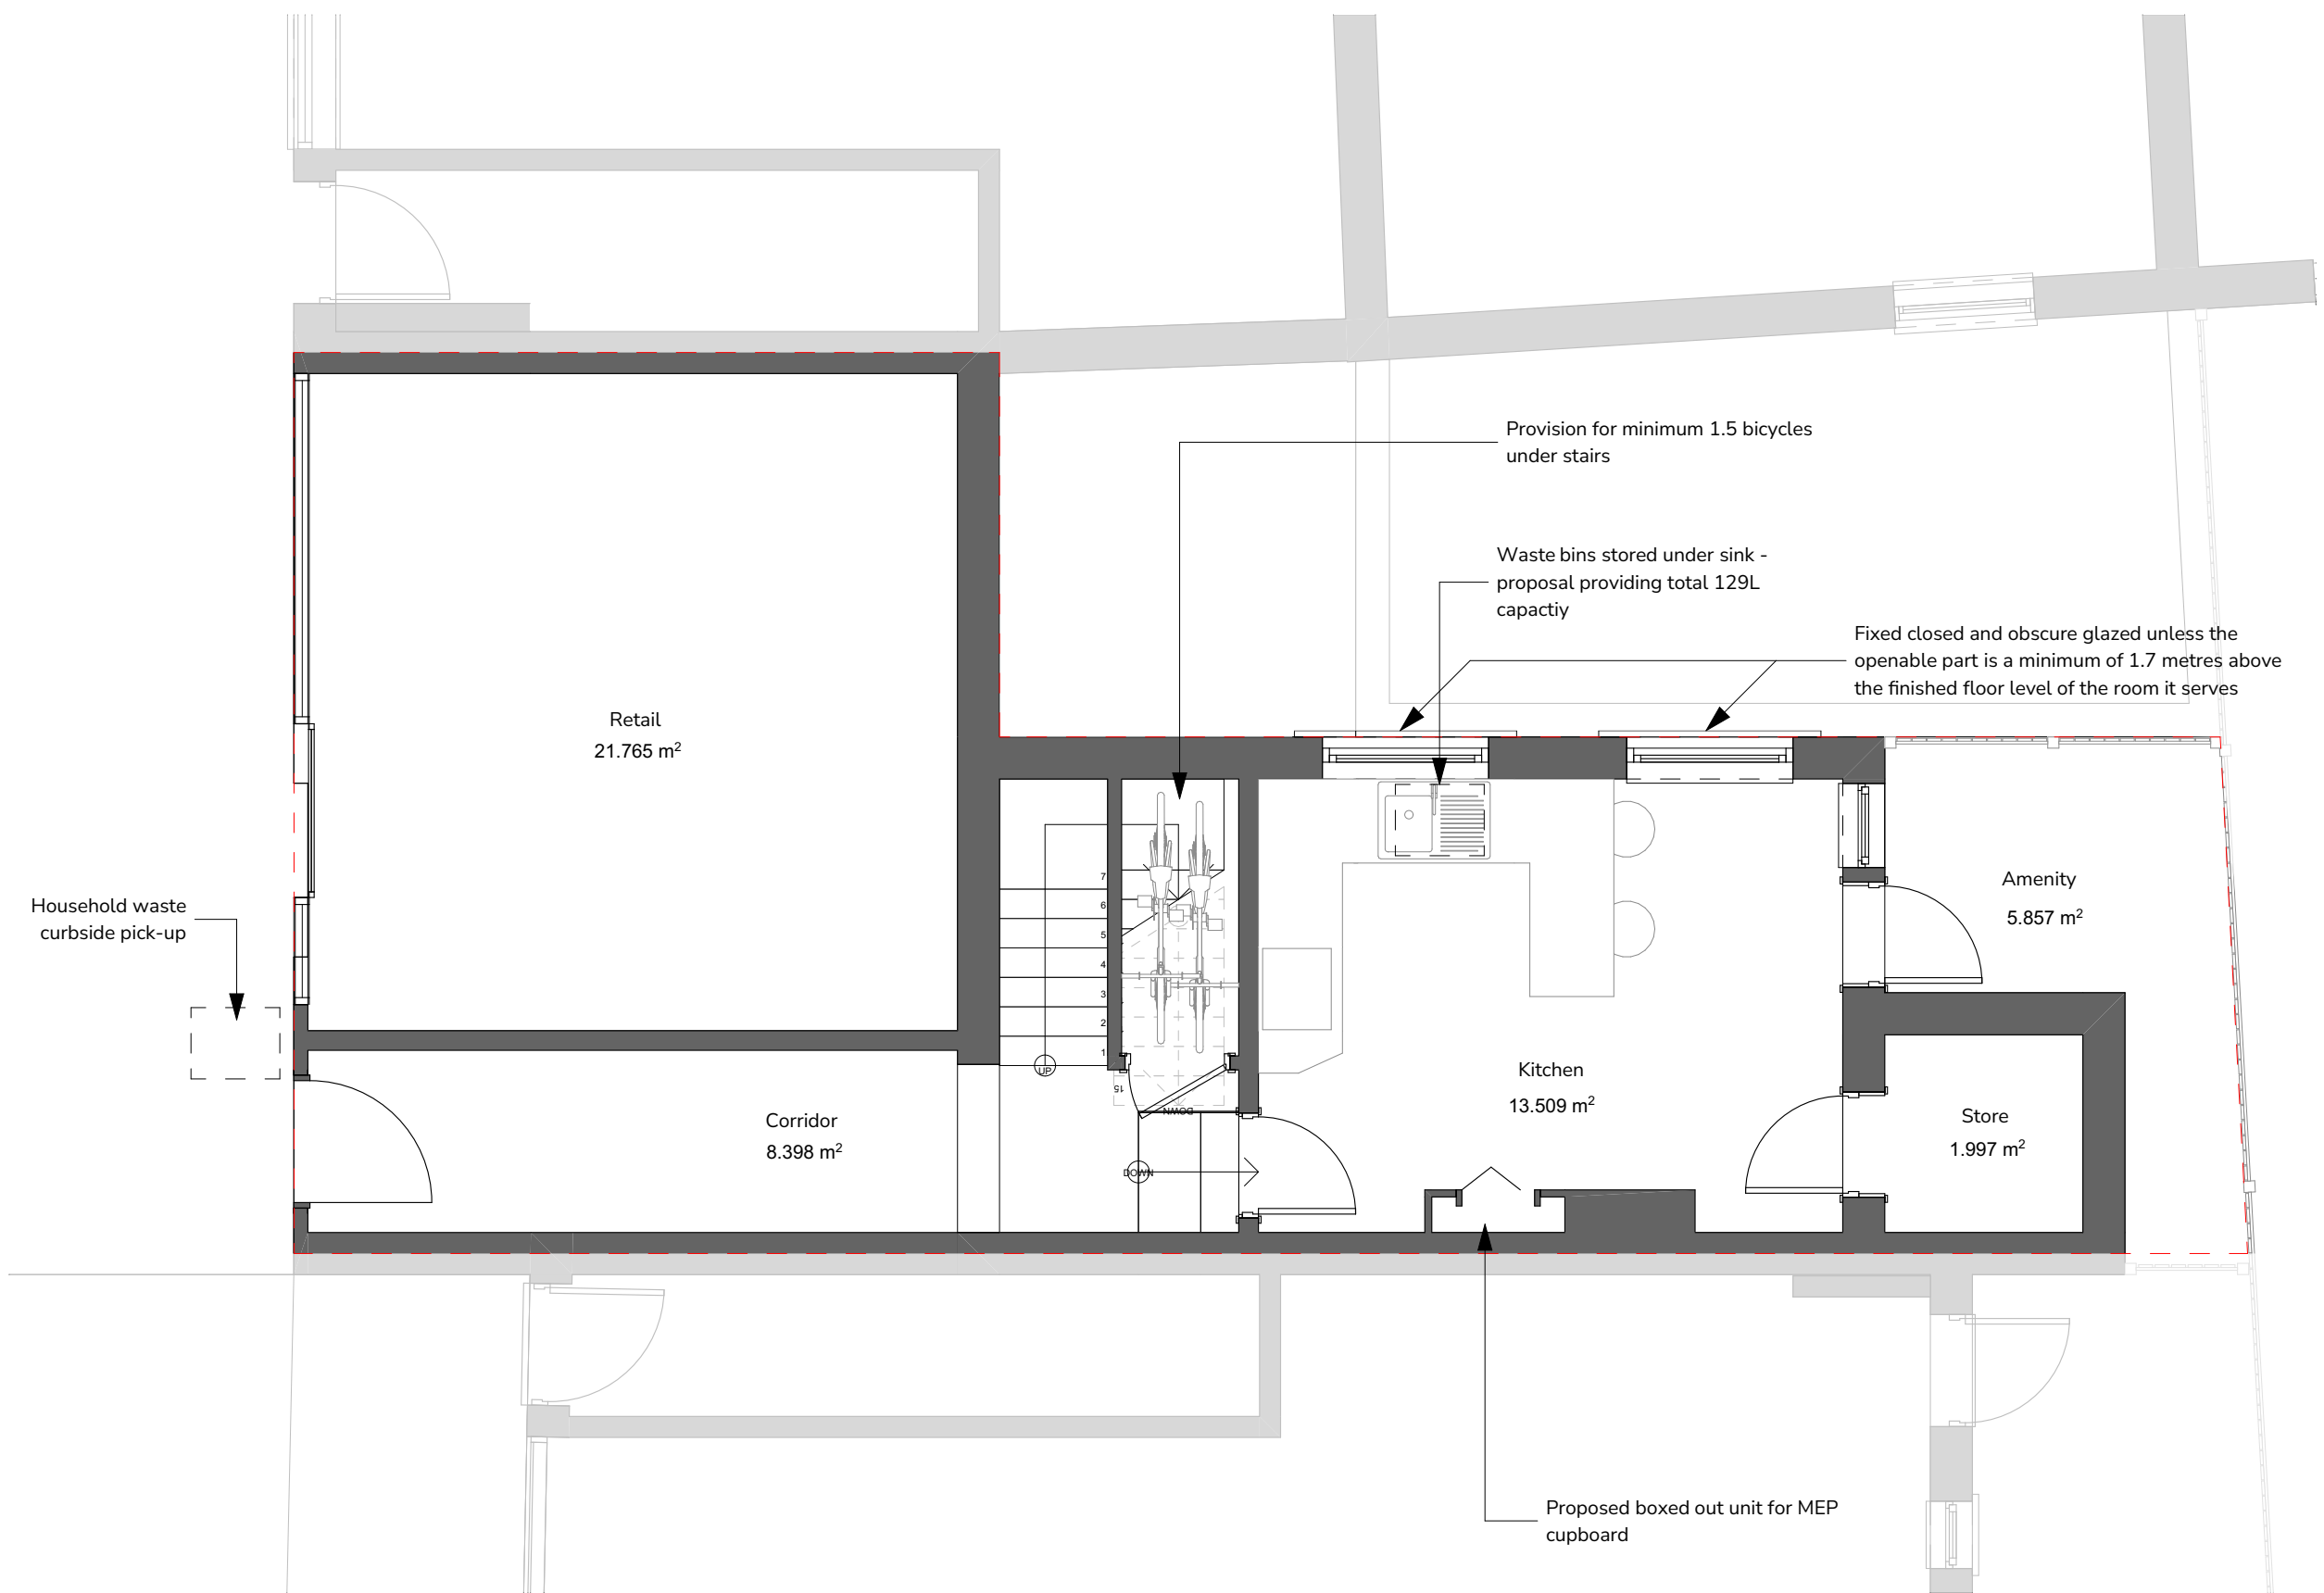

Proposed Ground Floor
1:50

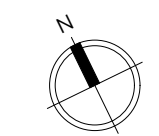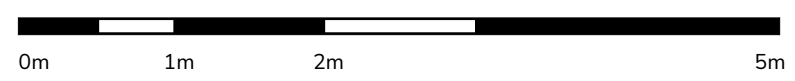

Urbanist Architecture

2 Little Thames Walk London SE8 3FB
 Tel: 0203 793 7878
 info@urbanistarchitecture.co.uk
 www.urbanistarchitecture.co.uk

Project Description
 Change of use of first floor and part of ground floor from barbers (Use Class E) to a single residential dwelling (Use class C3) and alterations to the shopfront including installation of residential access door.

Site Address
 128 Camden Road London NW1 9EE

Drawing Name
 Plans Proposed
 Proposed Ground Floor

Drawing Status: Planning

Scale: 1/50 @A3 **Drawn:** SMC
Date: 01/11/2022 **Checked:** BS



Drawing no

project	originator	zone	level	type	role	no.	rev
215-	URB	ZZ	00	DR	A	-102103-	R2
							NW19EE

Notes

Do not scale from this drawing. To be read in conjunction with all relevant Architects', Services and Structural Engineers' information. Architect to be immediately notified of discrepancies. Copyright belongs to Urbanist Architecture Ltd.

- - - Boundary Line

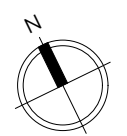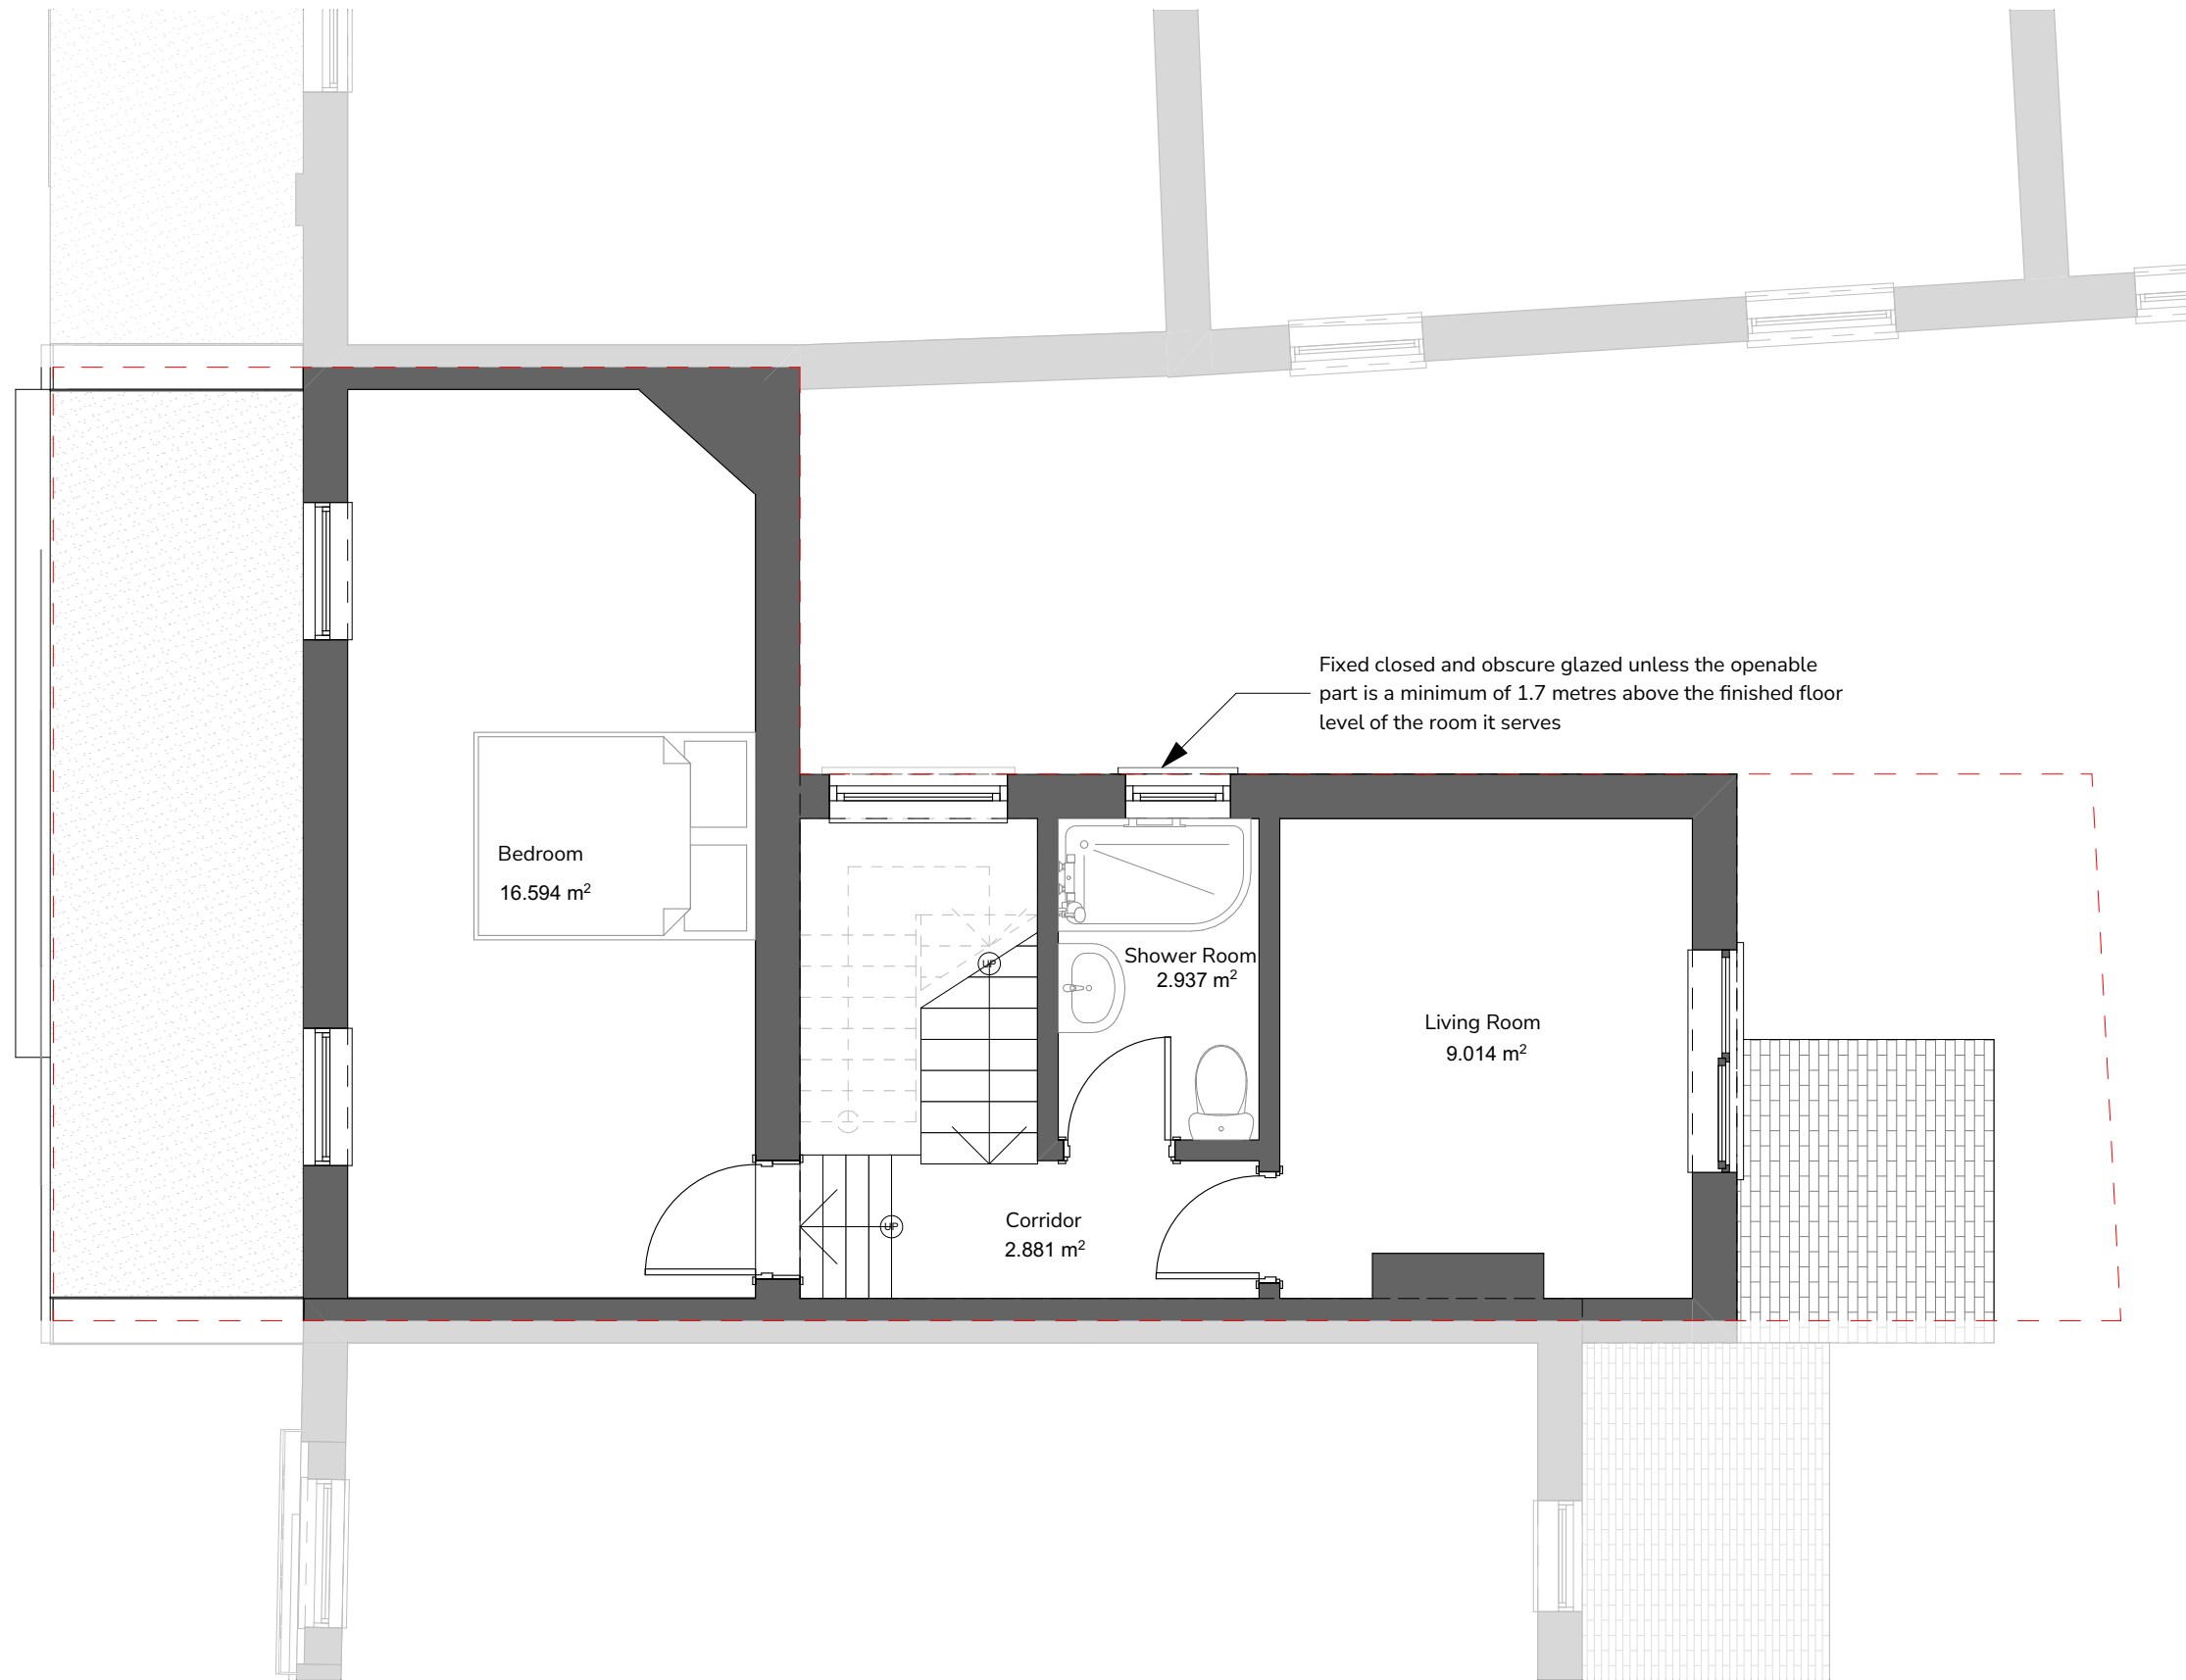

Urbanist Architecture

2 Little Thames Walk London SE8 3FB
Tel: 0203 793 7878
info@urbanistarchitecture.co.uk
www.urbanistarchitecture.co.uk

Project Description

Change of use of first floor and part of ground floor from barbers (Use Class E) to a single residential dwelling (Use class C3) and alterations to the shopfront including installation of residential access door.

Site Address

128 Camden Road London NW1 9EE

Drawing Name

Plans Proposed
Proposed First Floor


Drawing Status: Planning

Scale: 1/50 @A3 **Drawn:** SMC
Date: 01/11/2022 **Checked:** BS

Drawing no

project	originator	zone	level	type	role	no.	rev
215-	URB	ZZ	01	DR	A	-102104-	R2
							NW19EE



Proposed First Floor
1:50

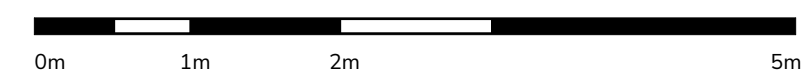

Notes

Do not scale from this drawing. To be read in conjunction with all relevant Architects', Services and Structural Engineers' information. Architect to be immediately notified of discrepancies. Copyright belongs to Urbanist Architecture Ltd.

- - - - Boundary Line

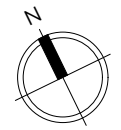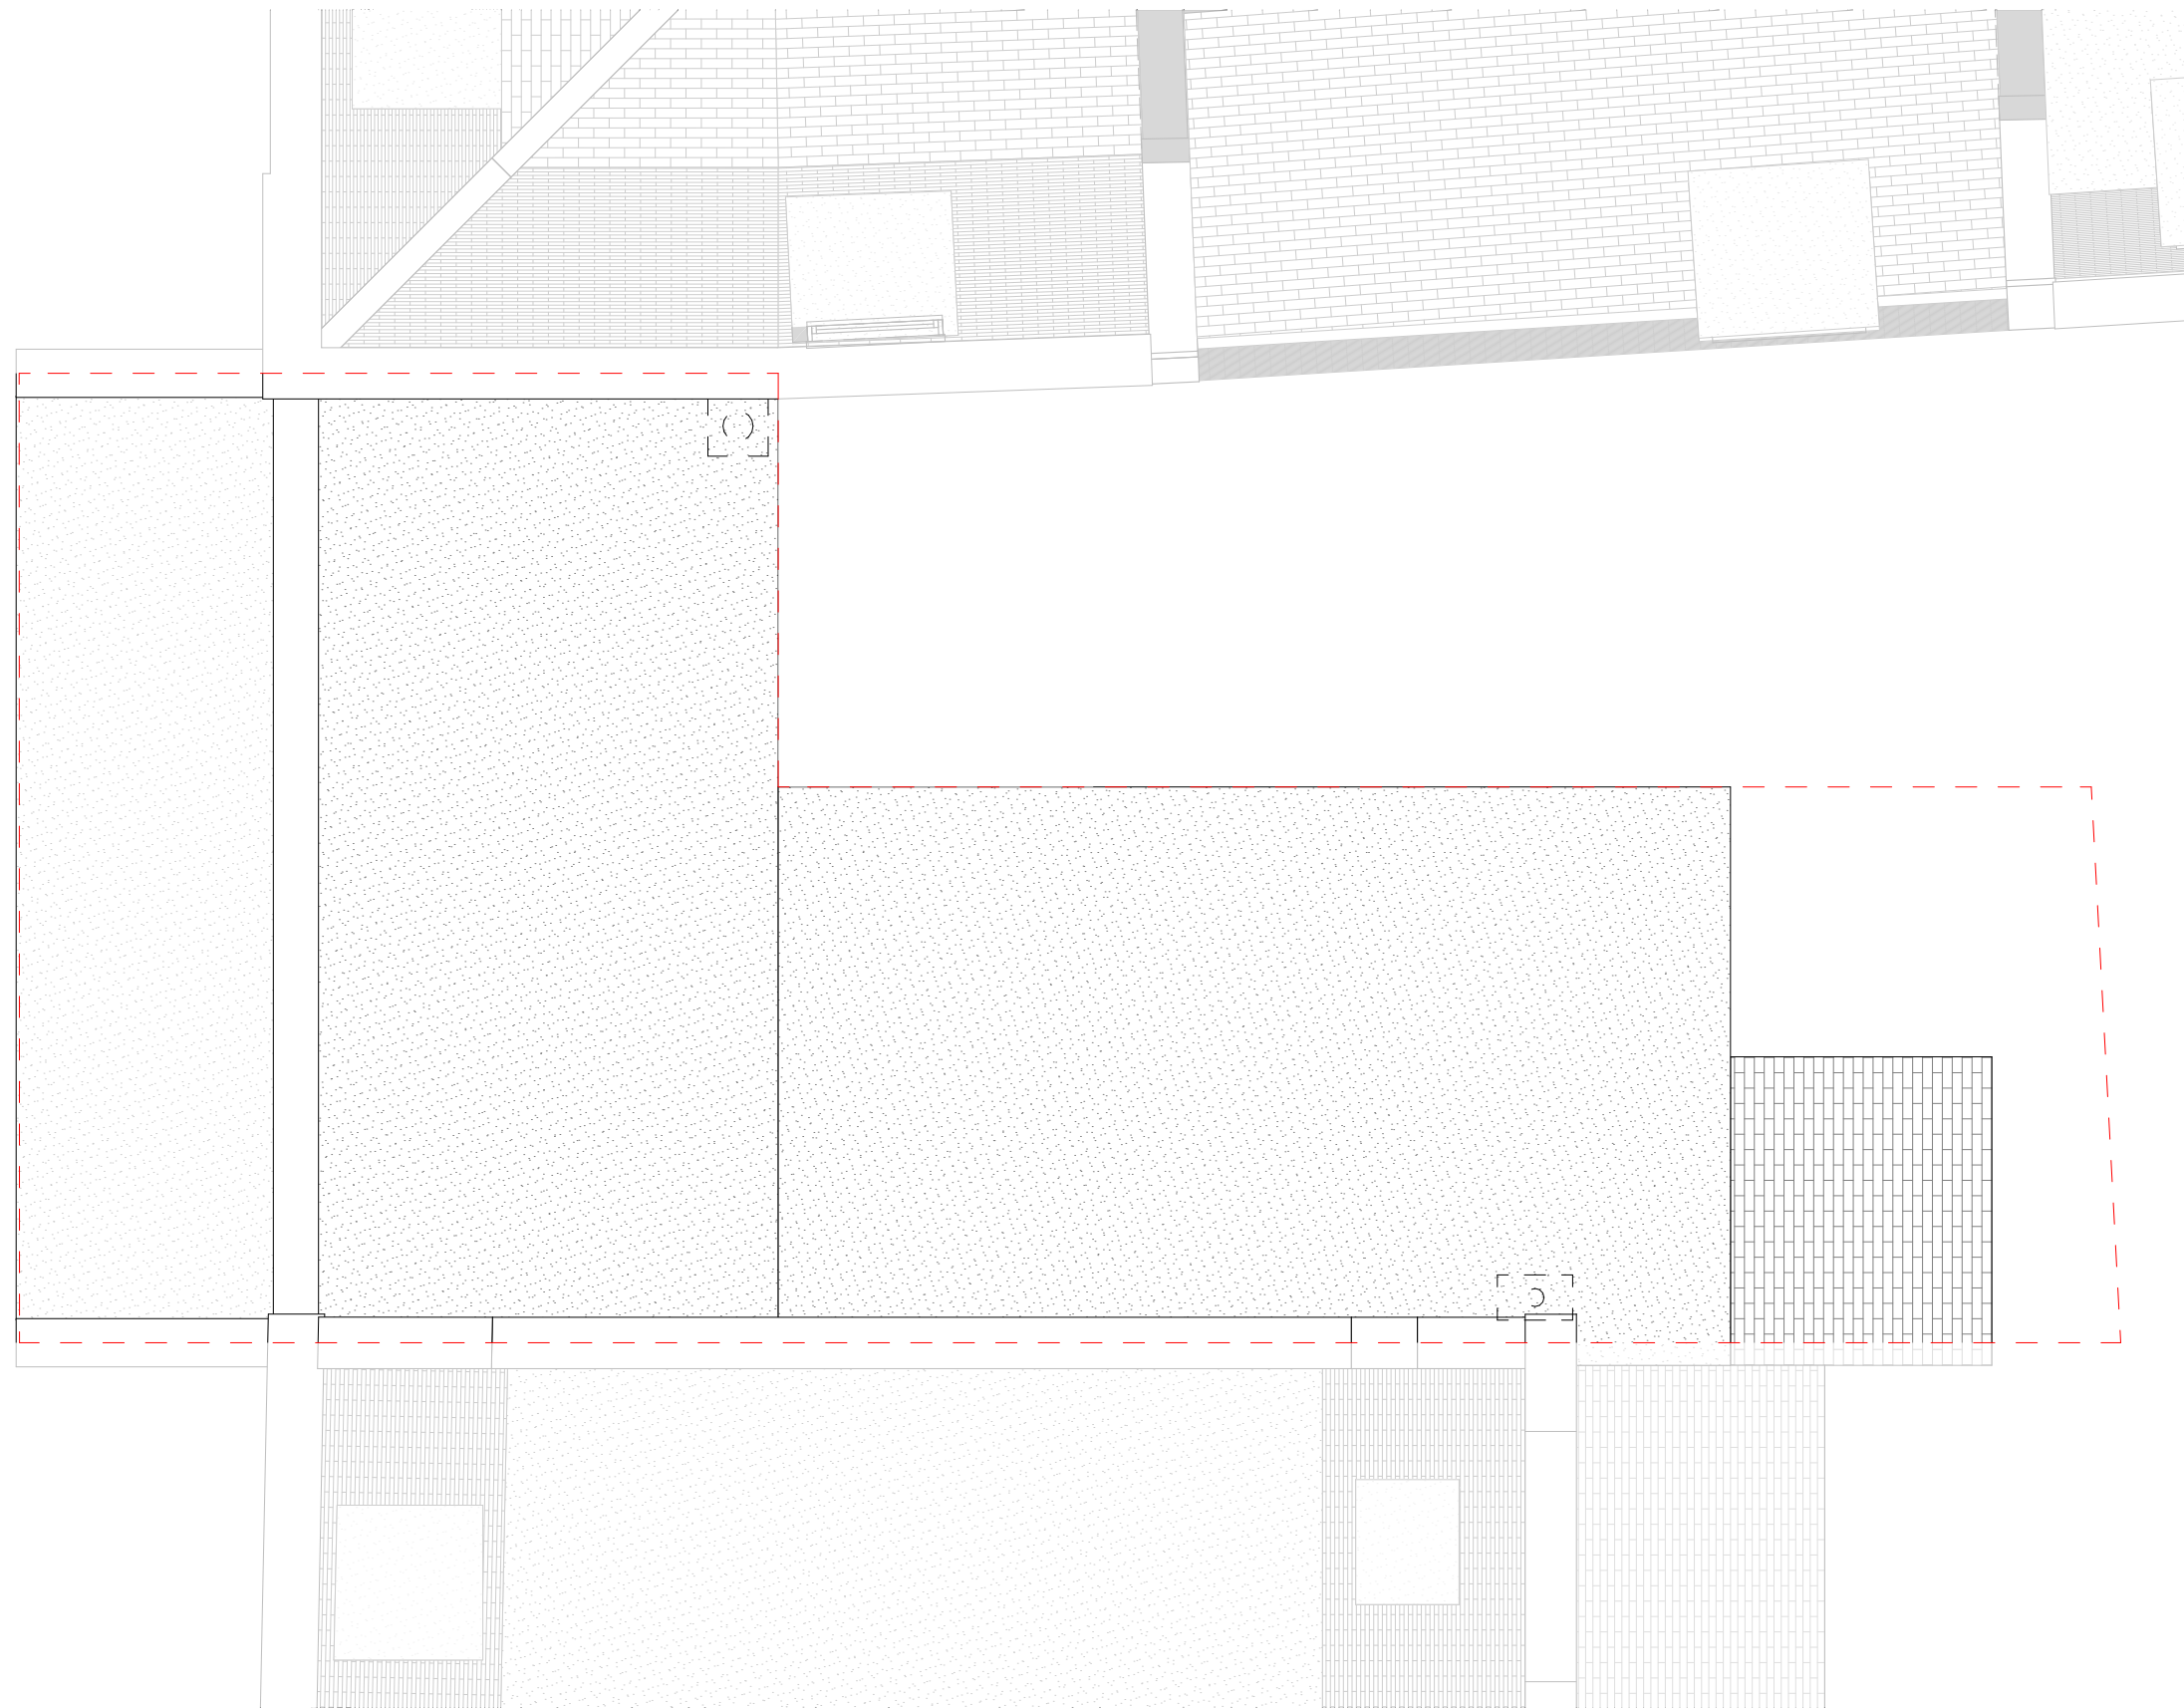

Urbanist Architecture

2 Little Thames Walk London SE8 3FB

Tel: 0203 793 7878

info@urbanistarchitecture.co.uk

www.urbanistarchitecture.co.uk

Project Description

Change of use of first floor and part of ground floor from barbers (Use Class E) to a single residential dwelling (Use class C3) and alterations to the shopfront including installation of residential access door.

Site Address

128 Camden Road London NW1 9EE

Drawing Name

Plans Proposed
Proposed Roof Plan

Drawing Status: Planning

Scale: 1/50 @A3 **Drawn:** SMC


Date: 01/11/2022 **Checked:** BS

Drawing no

project	originator	zone	level	type	role	no.	rev
---------	------------	------	-------	------	------	-----	-----

215-	-	URB	-	ZZ	-	02 - DR - A	-102105- R2 NW19EE
------	---	-----	---	----	---	-------------	-----------------------


Proposed Roof Plan
1:50

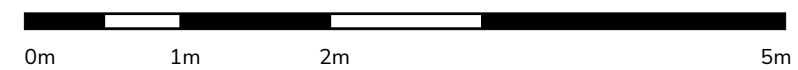

Notes

Do not scale from this drawing. To be read in conjunction with all relevant Architects', Services and Structural Engineers' information. Architect to be immediately notified of discrepancies. Copyright belongs to Urbanist Architecture Ltd.

- - - - Boundary Line

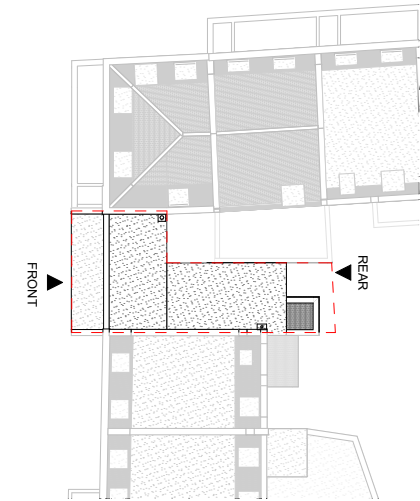

Urbanist Architecture

2 Little Thames Walk London SE8 3FB
Tel: 0203 793 7878
info@urbanistarchitecture.co.uk
www.urbanistarchitecture.co.uk

Project Description

Change of use of first floor and part of ground floor from barbers (Use Class E) to a single residential dwelling (Use class C3) and alterations to the shopfront including installation of residential access door.

Site Address

128 Camden Road London NW1 9EE

Drawing Name

Elevations Proposed
Proposed Front Elevation


Drawing Status: Planning

Scale: 1/100 @A3 **Drawn:** SMC

Date: 01/11/2022 **Checked:** BS

Drawing no



project	originator	zone	level	type	role	no.	rev
215-	URB	ZZ	XX	DR	A	-102201-	R2
							NW19EE

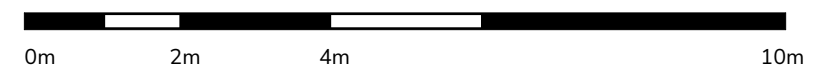

Notes

Do not scale from this drawing. To be read in conjunction with all relevant Architects', Services and Structural Engineers' information. Architect to be immediately notified of discrepancies. Copyright belongs to Urbanist Architecture Ltd.

--- Boundary Line

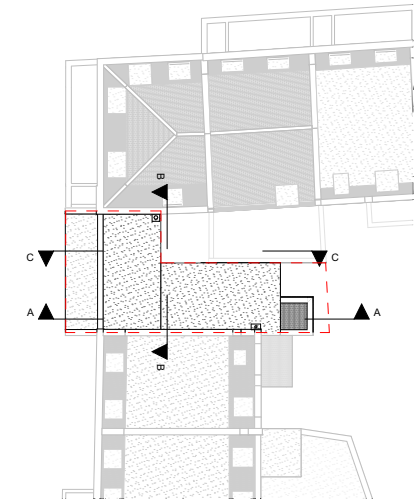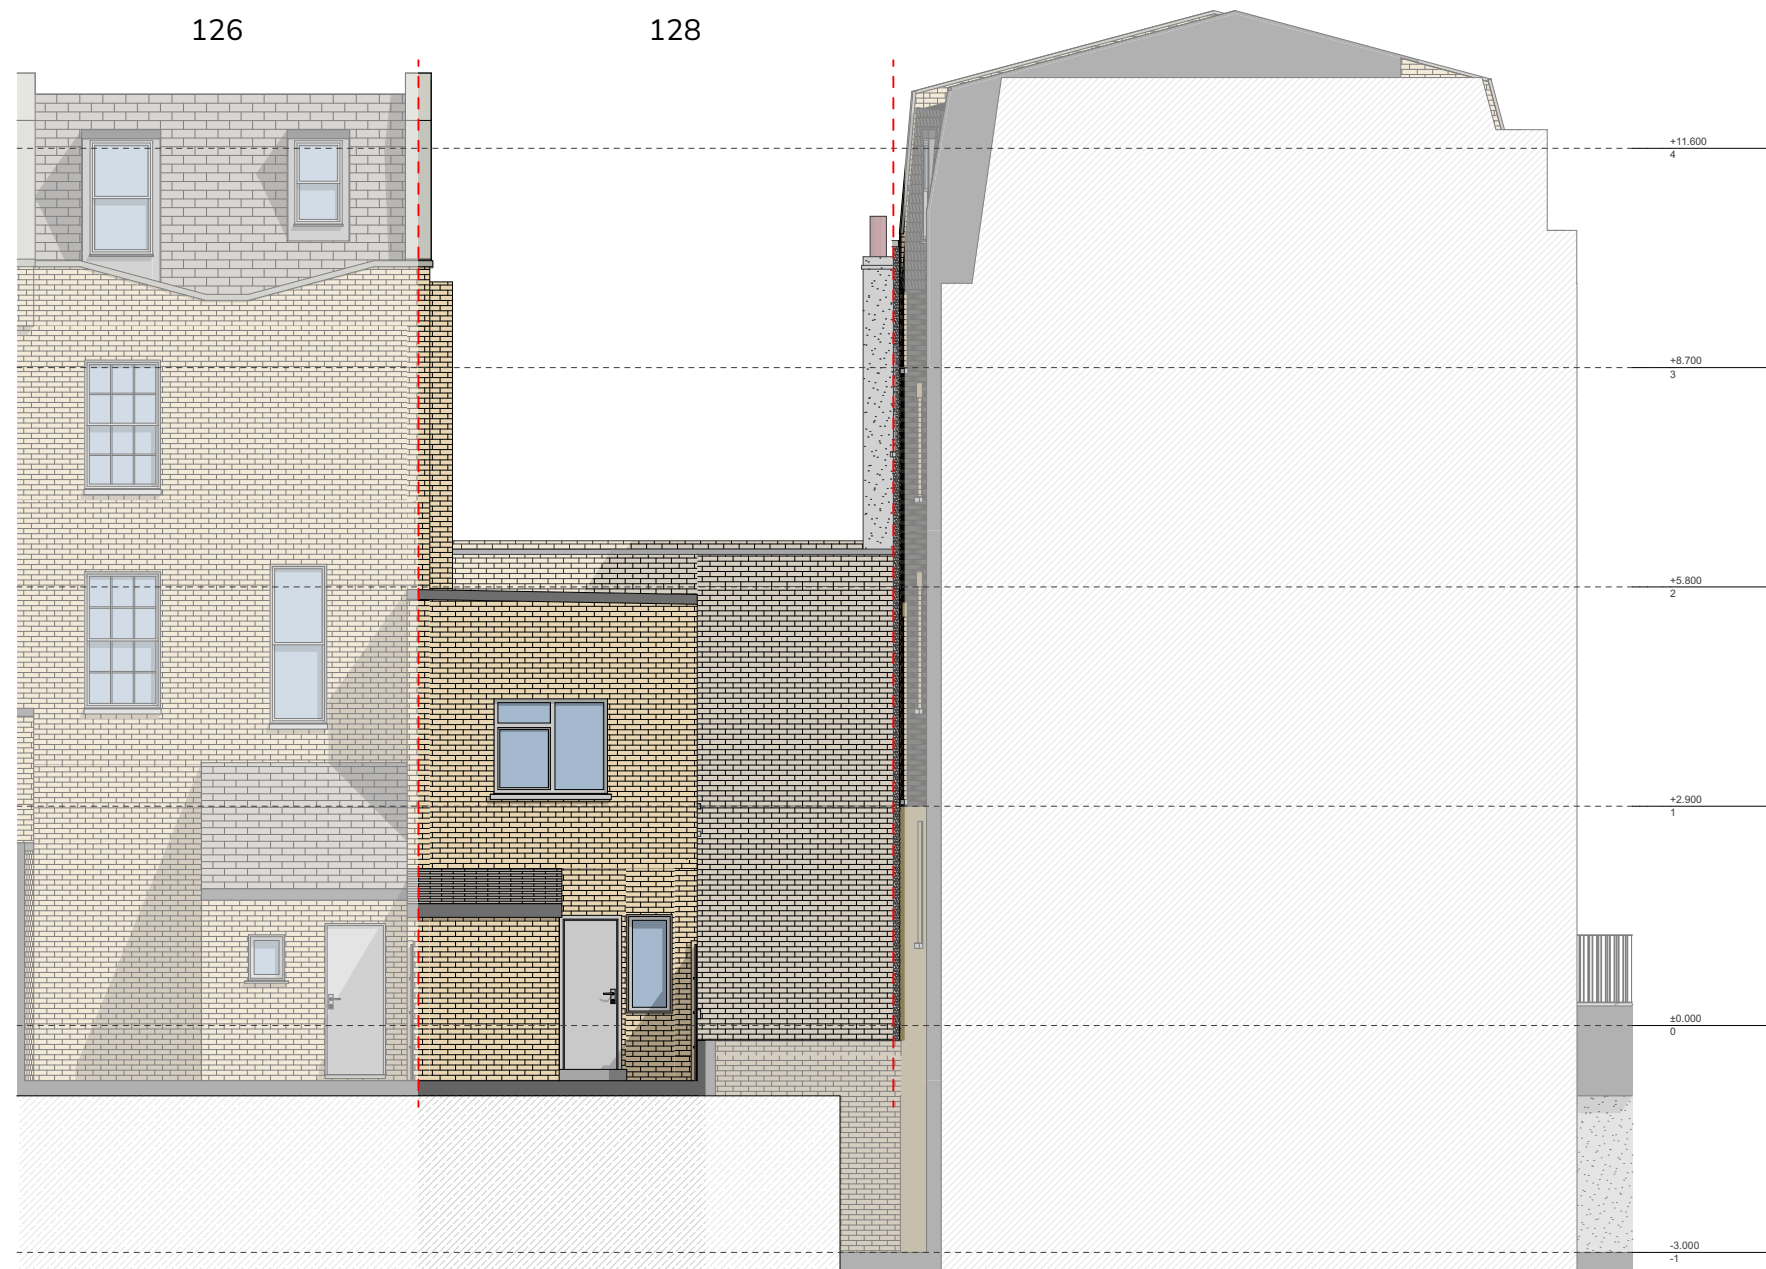

Urbanist Architecture

2 Little Thames Walk London SE8 3FB

Tel: 0203 793 7878

info@urbanistarchitecture.co.uk

www.urbanistarchitecture.co.uk

Project Description

Change of use of first floor and part of ground floor from barbers (Use Class E) to a single residential dwelling (Use class C3) and alterations to the shopfront including installation of residential access door.

Site Address

128 Camden Road London NW1 9EE

Drawing Name

Elevations Proposed
Proposed Rear Elevation

Drawing Status: Planning

Scale: 1/100 @A3 **Drawn:** SMC


Date: 01/11/2022 **Checked:** BS

Drawing no

project	originator	zone	level	type	role	no.	rev
215-	URB	ZZ	XX	DR	A	-102202-	R2

215- - URB - ZZ - XX - DR - A -102202- R2
NW19EE



Proposed Rear Elevation
1:100

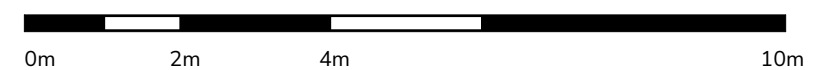


Notes

Do not scale from this drawing. To be read in conjunction with all relevant Architects', Services and Structural Engineers' information. Architect to be immediately notified of discrepancies. Copyright belongs to Urbanist Architecture Ltd.

- - - Boundary Line

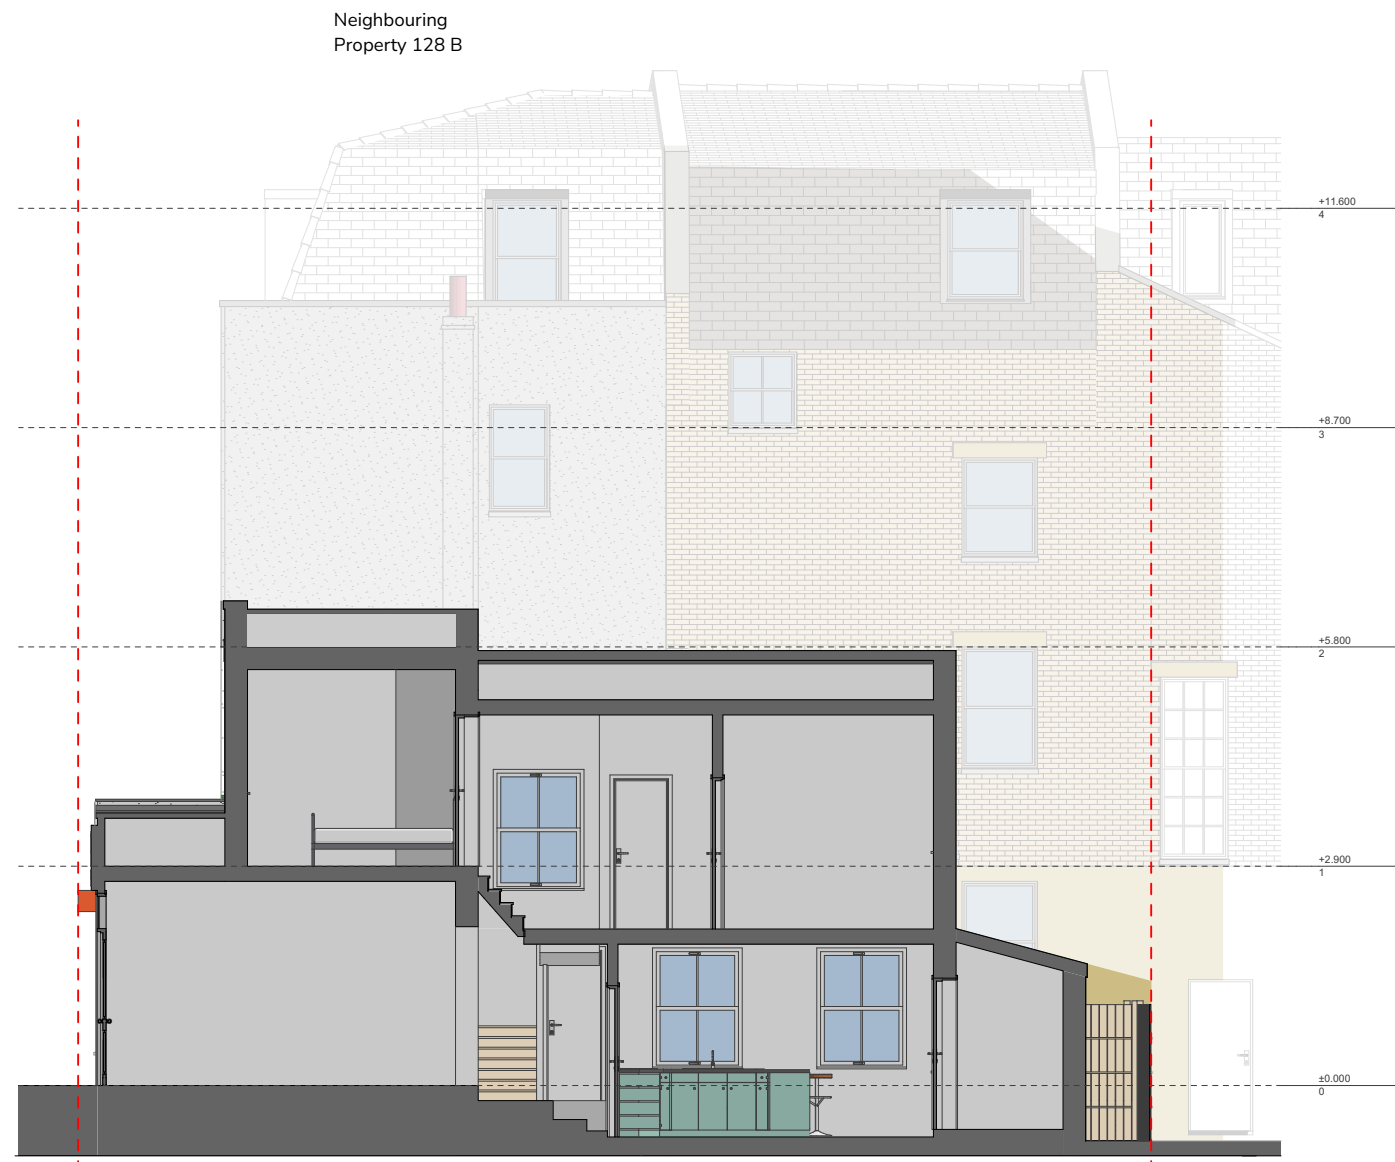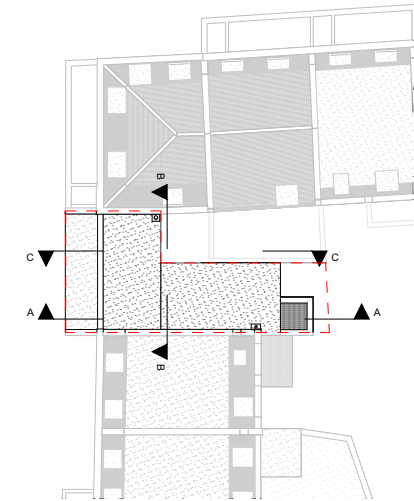

Proposed Building Section AA
Scale: 1:100

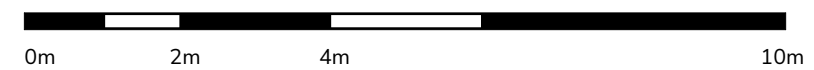

Urbanist Architecture

2 Little Thames Walk London SE8 3FB
Tel: 0203 793 7878
info@urbanistarchitecture.co.uk
www.urbanistarchitecture.co.uk

Project Description

Change of use of first floor and part of ground floor from barbers (Use Class E) to a single residential dwelling (Use class C3) and alterations to the shopfront including installation of residential access door.

Site Address

128 Camden Road London NW1 9EE

Drawing Name

Sections Proposed
Proposed Building Section AA

Drawing Status: Planning

Scale: 1/100 @A3 **Drawn:** SMC

Date: 01/11/2022 **Checked:** BS



Drawing no

project	originator	zone	level	type	role	no.	rev
215-	URB	ZZ	XX	DR	A	-102301-	R2
							NW19EE


Notes

Do not scale from this drawing. To be read in conjunction with all relevant Architects', Services and Structural Engineers' information. Architect to be immediately notified of discrepancies. Copyright belongs to Urbanist Architecture Ltd.


--- Boundary Line

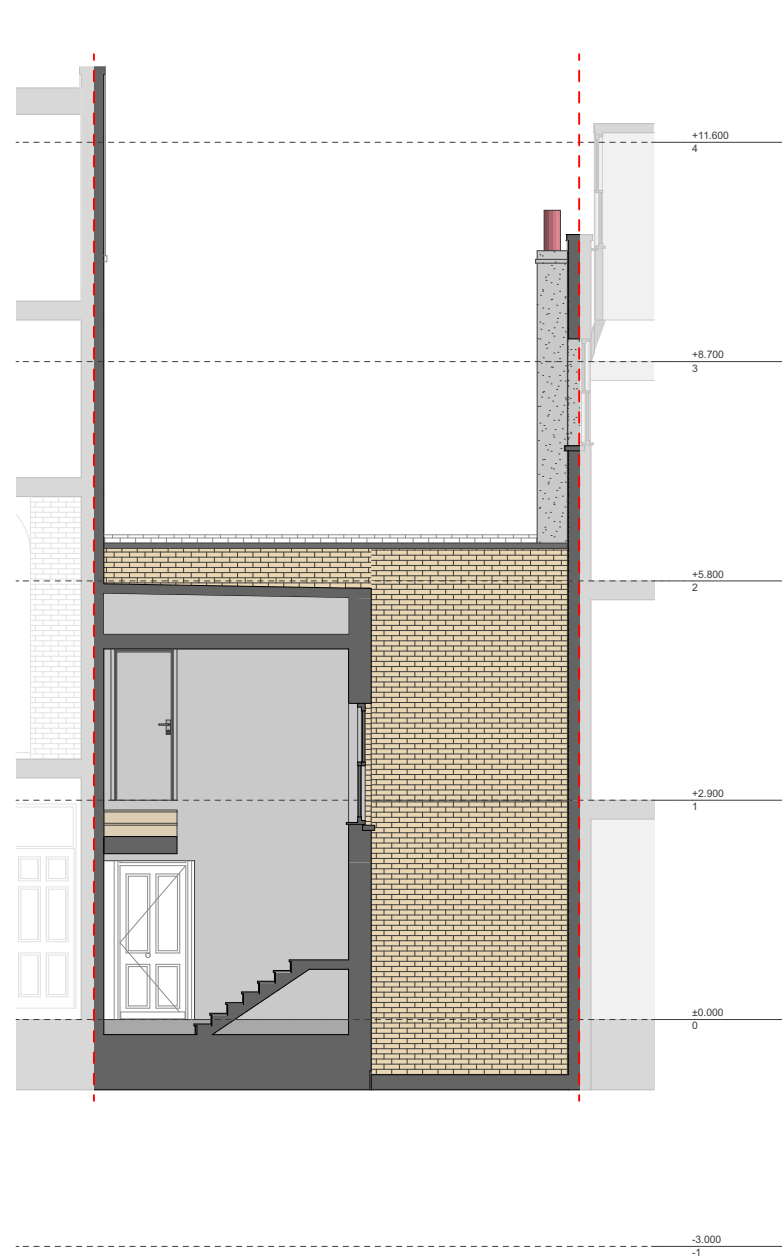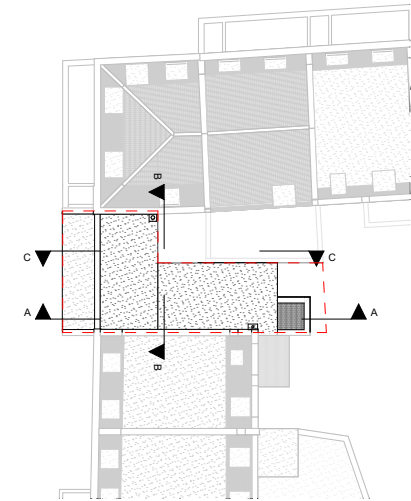

Proposed Building Section BB
Scale: 1:100

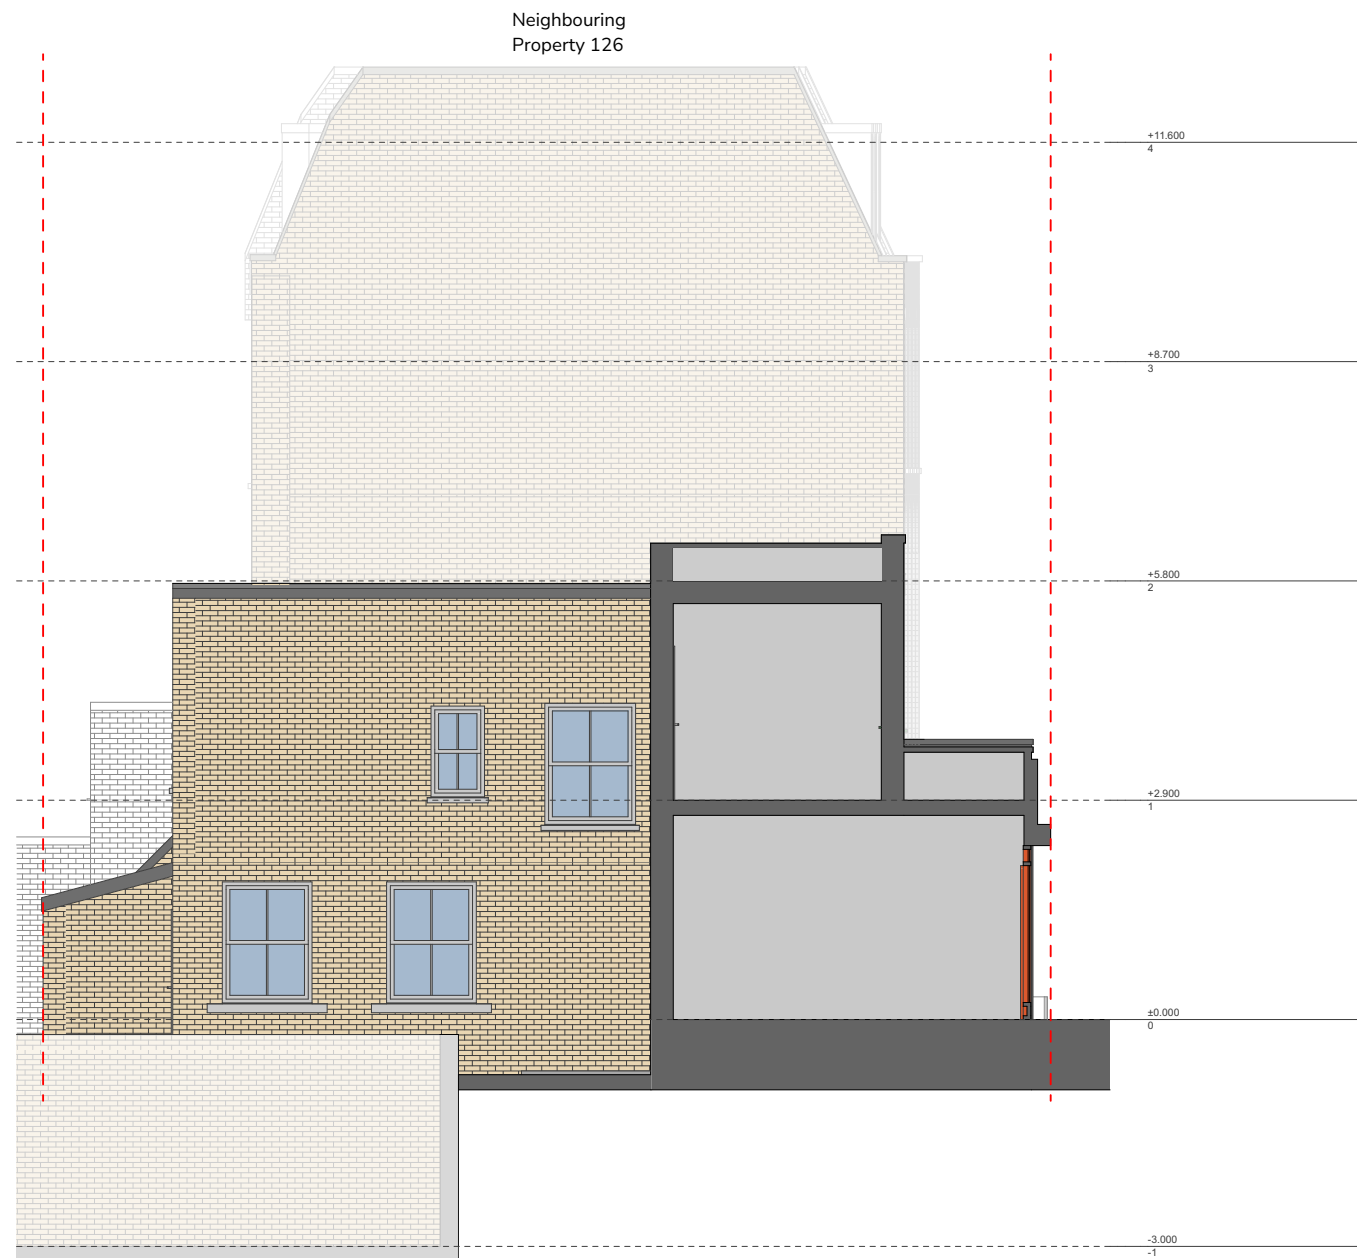

Proposed Building Section CC
Scale: 1:100

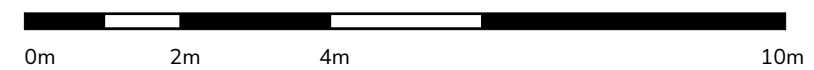

Urbanist Architecture

2 Little Thames Walk London SE8 3FB

Tel: 0203 793 7878

info@urbanistarchitecture.co.uk

www.urbanistarchitecture.co.uk

Project Description

Change of use of first floor and part of ground floor from barbers (Use Class E) to a single residential dwelling (Use class C3) and alterations to the shopfront including installation of residential access door.

Site Address

128 Camden Road London NW1 9EE

Drawing Name

Sections Proposed
Proposed Building Section BB, Proposed Building Section CC

Drawing Status: Planning

Scale: 1/100 @A3 **Drawn:** SMC

Date: 01/11/2022 **Checked:** BS

Drawing no

project	originator	zone	level	type	role	no.	rev
215-	URB	ZZ	XX	DR	A	-102302-	R2
							NW19EE