



GROUND FLOOR

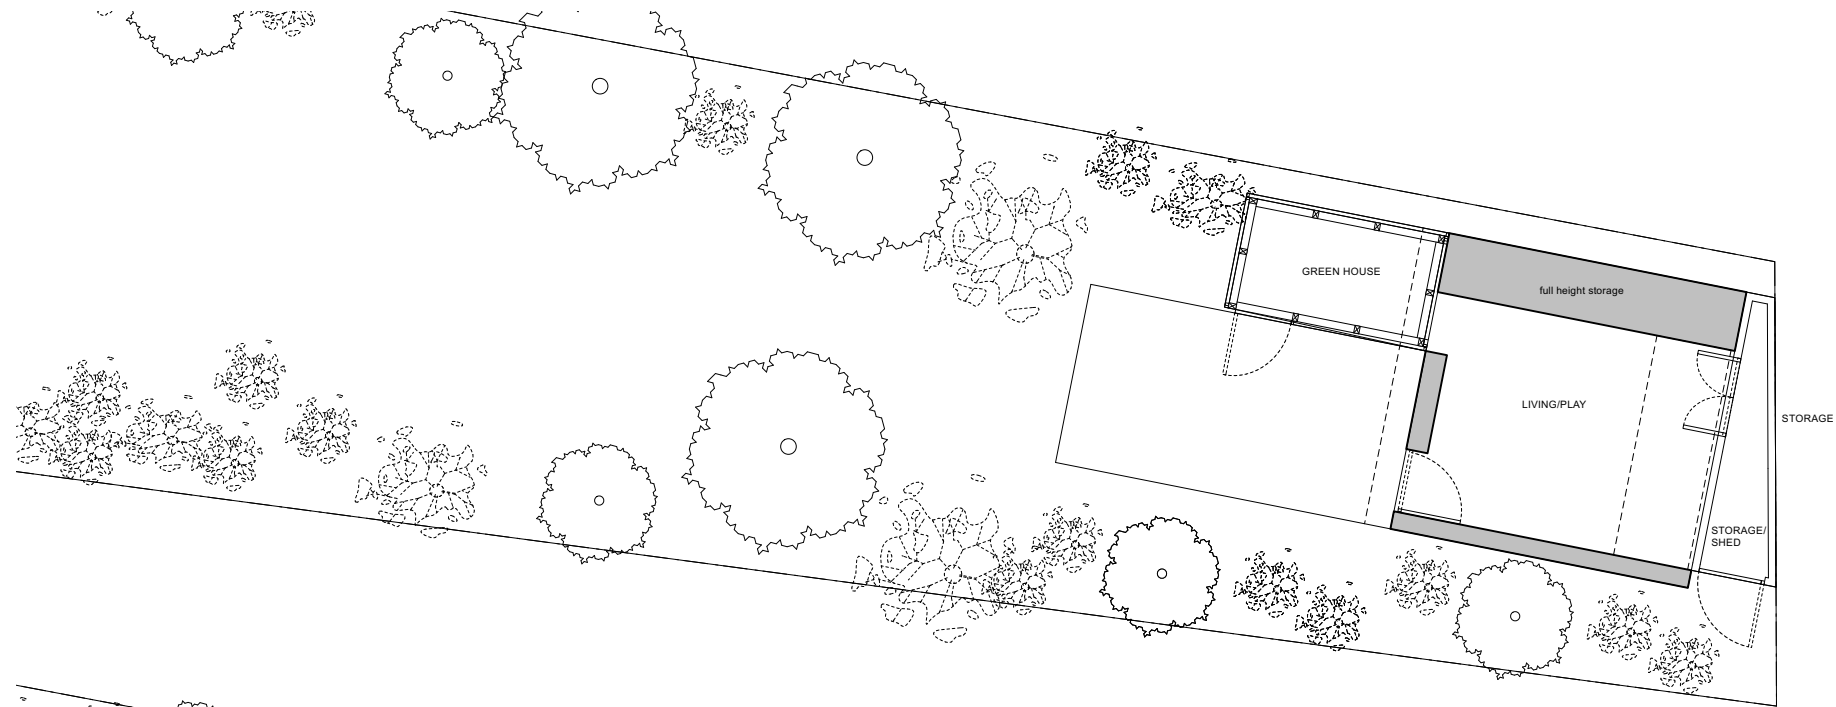

ROOF PLAN

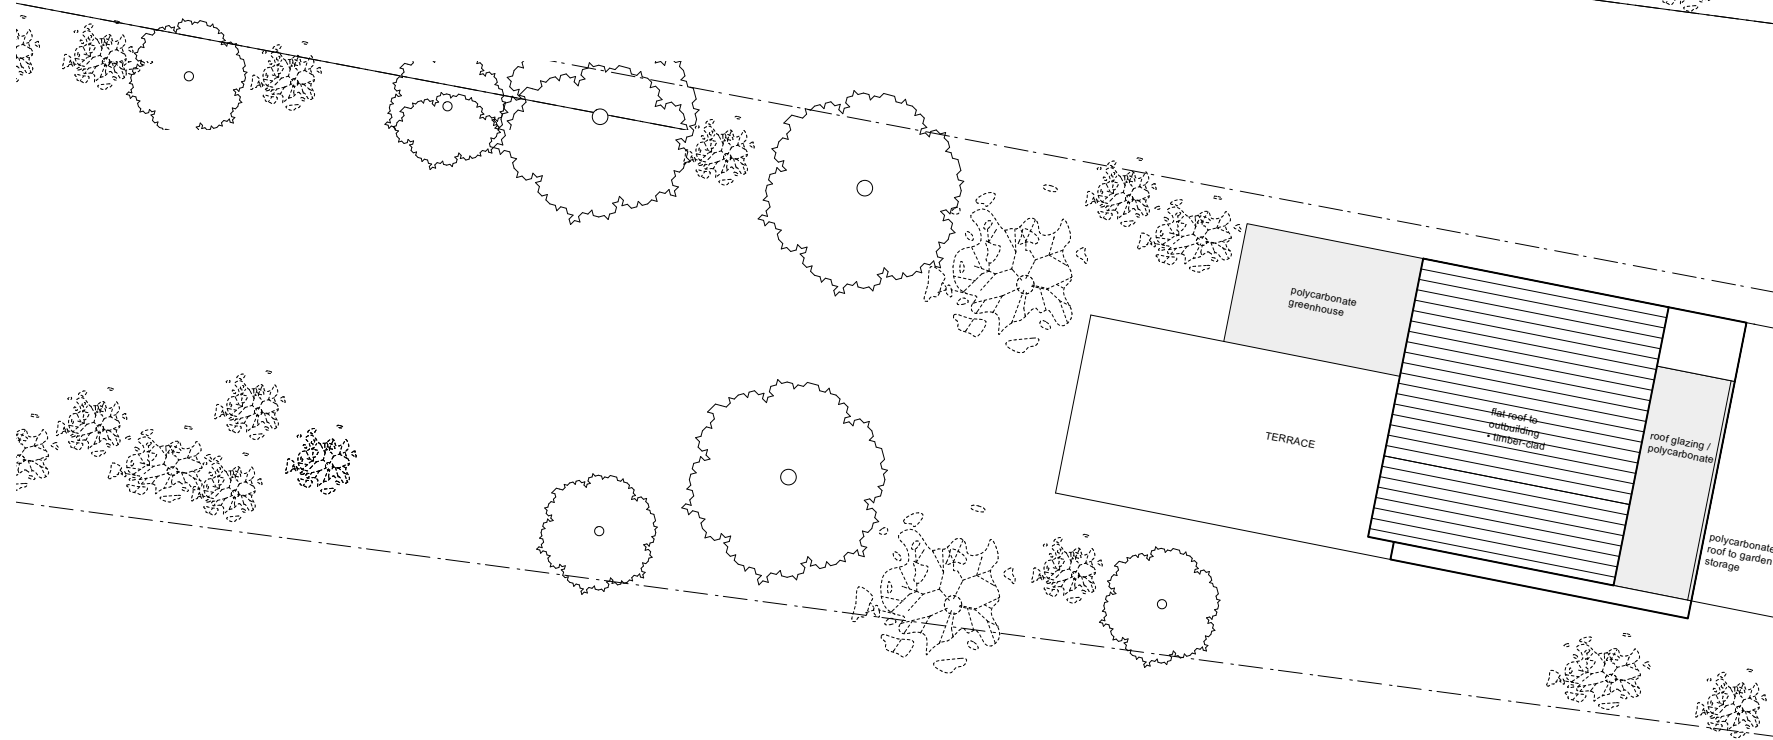

WILLIAM TOZER
a s s o c i a t e s

RIBA chartered practice NZIA practice
UK | EU | AU | NZ | USA
42-44 New House 67-68 Hatton Garden London EC1N 8JY t +44 (0)20 7404 0675
enquiries@williamtozerassociates.com
www.williamtozerassociates.com



| | | |
|---|---|----------|
| D | stage 2: Developed Design -issued for information -client -council | 04.11.22 |
| C | stage 2: Developed Design -issued for information -client -council | 13.05.22 |
| B | stage 2: Concept Design -issued for information -client | 09.05.22 |
| A | stage 2: Concept Design -issued for information -client | 14.03.22 |
| - | stage 2: Concept Design -issued for information -client | 07.03.22 |

| Rev | Date |
|-----|------|
|-----|------|

DRAWING STATUS INFORMATION

Issued only for purpose indicated

This drawing to be read in conjunction with all consultants information.

All dimensions to be checked on site.
Do not scale, except for planning purposes.

This drawing is protected by copyright.

| | |
|------------|-----|
| JOB NUMBER | 286 |
|------------|-----|

| | |
|-----------|--|
| JOB TITLE | Kay Residence 15 Dartmouth Park Ave, London NW5 1JL |
|-----------|--|

| | |
|---------------|---|
| DRAWING TITLE | garden outbuildings plans Proposed |
|---------------|---|

| | |
|--------|--------------------------|
| SCALE: | 1:100 @ A3 and 1:50 @ A1 |
|--------|--------------------------|

| | |
|-------|---------------|
| DATE: | February 2022 |
|-------|---------------|

| | |
|-------------|-----|
| DRAWING NO. | REV |
|-------------|-----|

| | |
|----------|---|
| A/02/104 | D |
|----------|---|