



01 20.209


Proposed Seventh Floor Plan 1:100@A1, 1:200@A3

## **BARR GAZETAS**

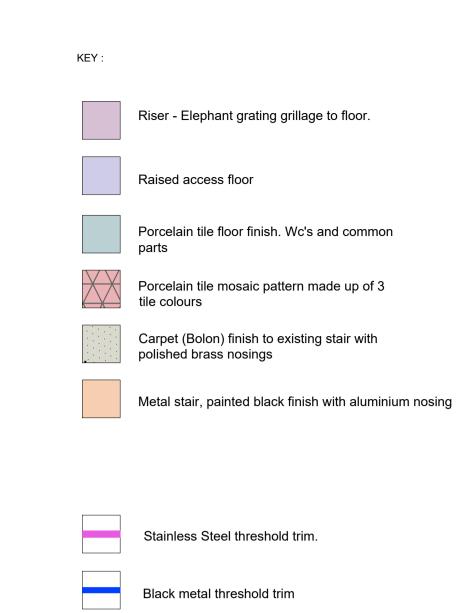

Refer to manufacturers specs numb	ered as below:
Tile: WC and common parts	Α
Tile: Mosiac pattern	A,B,C
Tile: reception borders	D
Tile: reception field	E
Raised access floor	F
Timber floor	G
Carpet/Bolon	Н
Vinyl	J

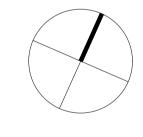

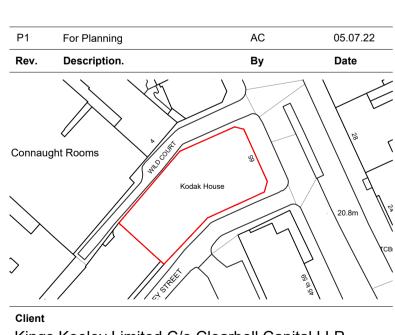

Client Kings Keeley Limited C/o Clearbell Capital LLP
Project 65 Kingsway - Base Scheme
Title

Title	
Propos	sed Seventh Floor Finishes
Status	Purpose of issue
	For Diagning

Purpose of issue			RIBA s	
•			2	
Drawn	Checked	Scale	Rev.	
FB	TJ	1:100 @ A1 1:200 @ A3	P1	
	For Planni		For Planning  Drawn Checked Scale  1:100 @ A1	

## 1914-BG-01-01-DR-A-40.258

Do not scale from this drawing. The Contractor is to take and check all dimensions on site before work commences. Discrepancies must be reported to the Architect. Subcontractors must verify all dimensions on site before making a shop drawing or commencing manufacturing. This drawing is copyright. ©

© Copyright Barr Gazetas Ltd.
A 19 Heddon Street, London, W1B 4BG
T 0207 636 5581
W www.barrgazetas.com