



01 Third Floor Plan
scale: 1:100

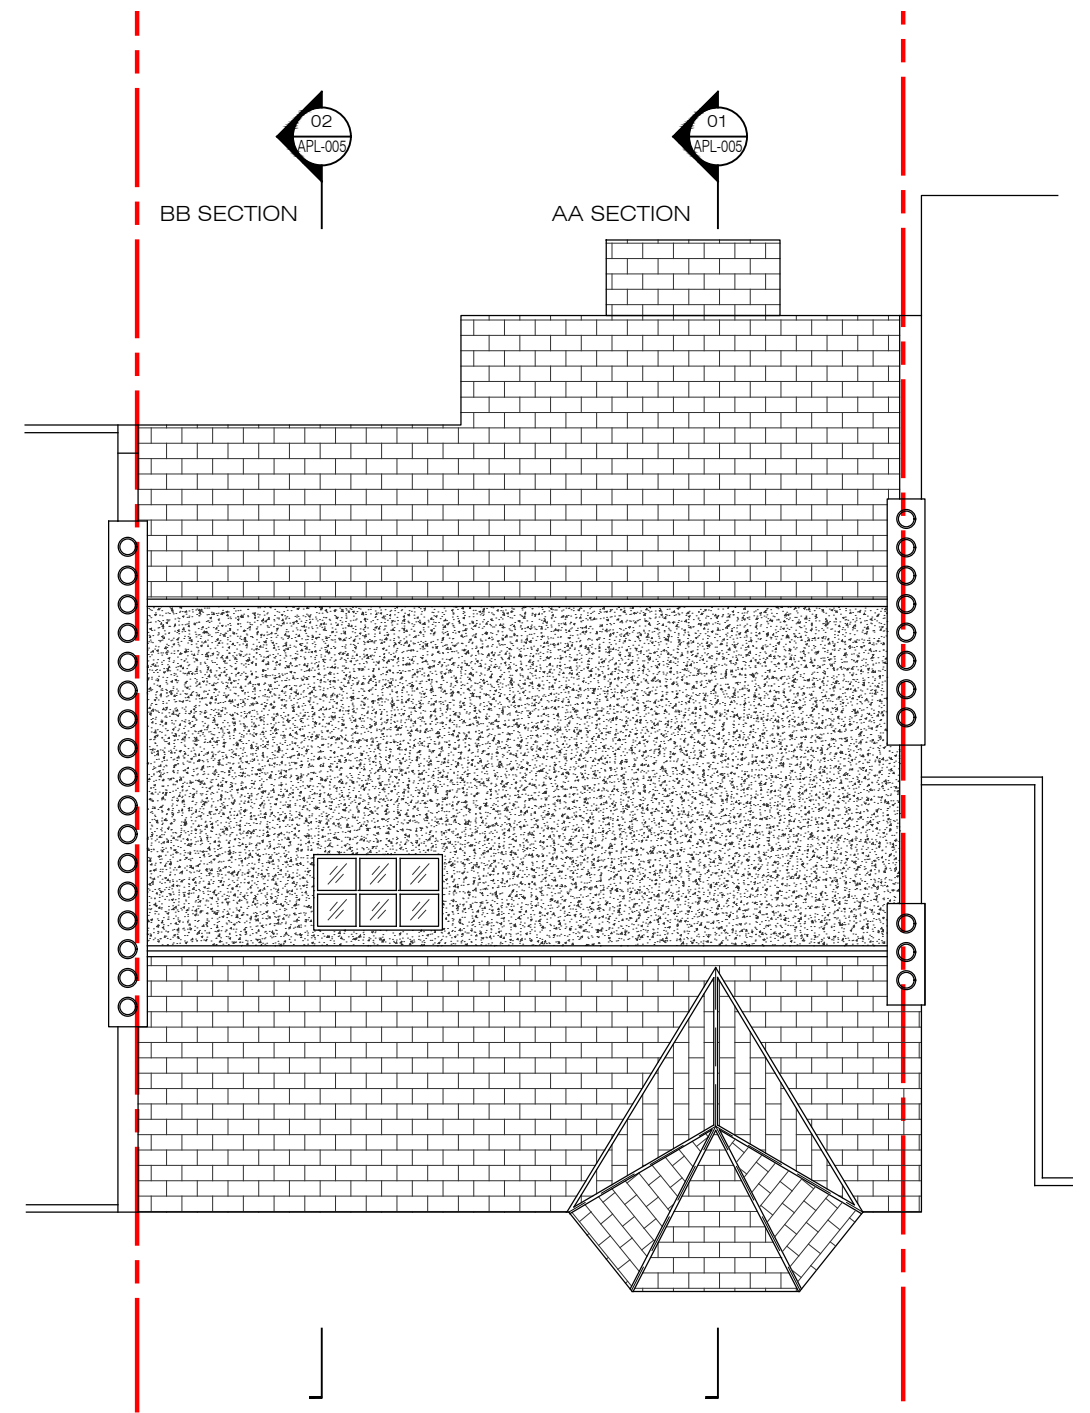

02 Roof Plan
scale: 1:100

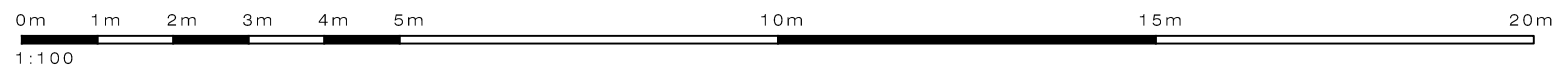

PLEASE NOTE:

1. All dimensions to be checked on site before fabrication.
2. Contractor to refer to engineers drawings before proceeding with works.
3. All drawings and designs are covered by design right (intellectual property), and may not be distributed, copied or issue without written permission of the architect.
4. All design concepts are the sole property of the architect and no adaptations, reproductions or copies may be made without written permission of the architect.
5. These drawings are subject to any variation required or recommendation by any statutory authority, or for the better carrying out of the works.
6. Samples to be provided by contractor for the architect approval.
7. All finishes to architect satisfaction.
8. All drawings to be approved by the architect before construction.

ADDITIONAL NOTES:

Rev	Issued for	Date	By	Issued	Rev	Issued for	Date	By	Issued

Client Private	Project 34B Compayne Gardens NW6 3DP	Status Preliminary
Architect Ariel Greis Design	Title Existing Third Floor Plan Roof Plan	Scale 1:100 @ A3
9 St Clair Dr, London N14 6UG info@arielgreisdesign.com	Tel: +44 (0)20 3411 8831 www.arielgreisdesign.com	Drawn CV
		Issued AG
		Date 18 May 22
		Project No 2207A
		Revision 00