



01 Third Floor Plan
scale: 1:100

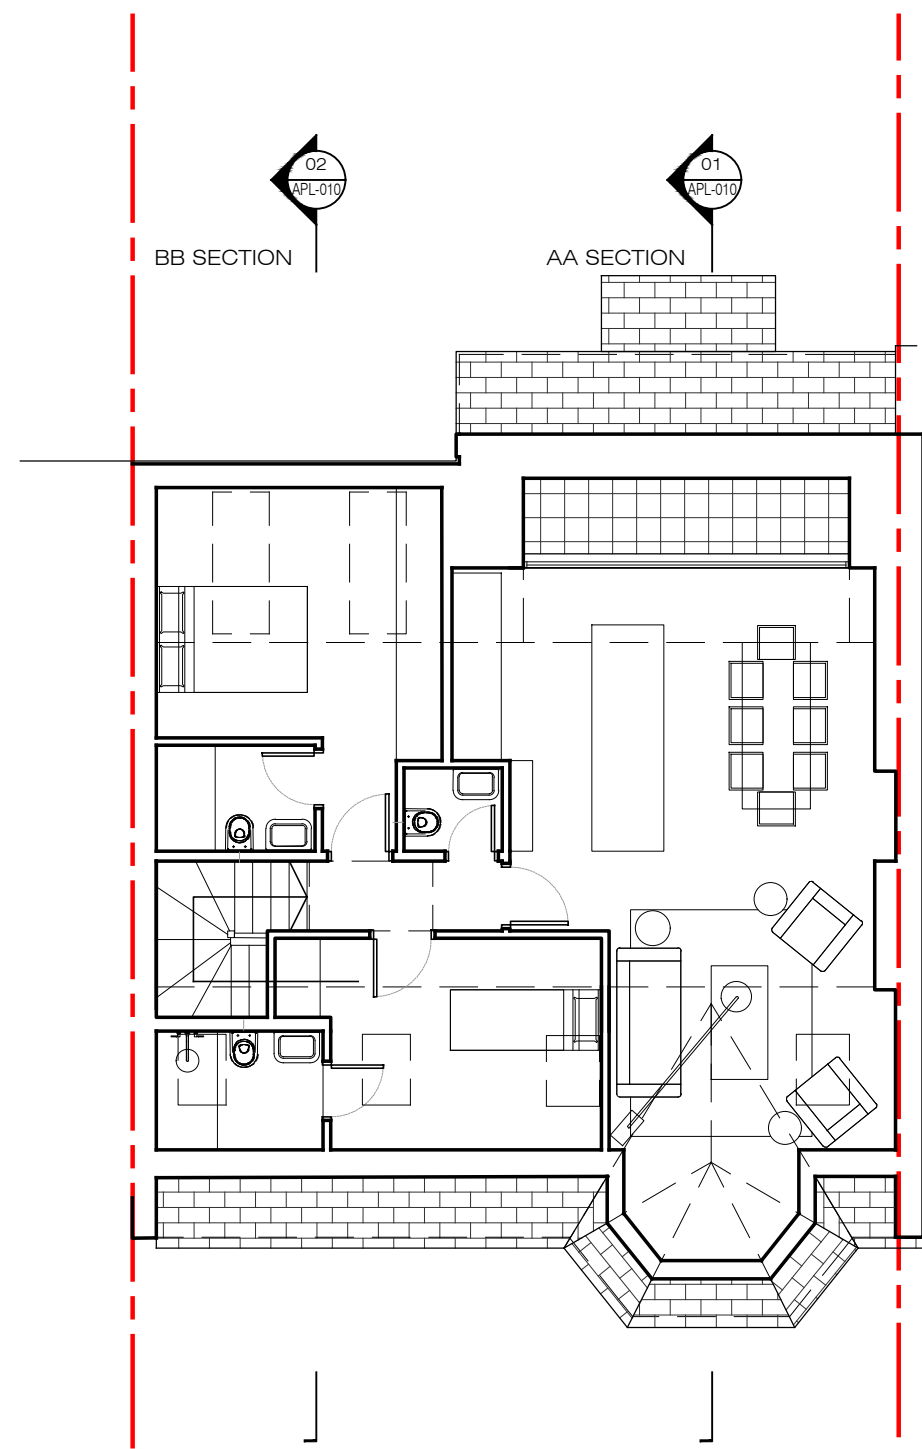

02 Fourth Floor Plan
scale: 1:100

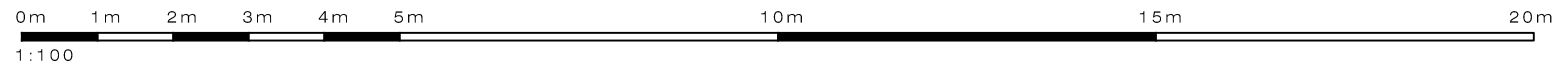

PLEASE NOTE:

1. All dimensions to be checked on site before fabrication.
2. Contractor to refer to engineers drawings before proceeding with works.
3. All drawings and designs are covered by design right (intellectual property), and may not be distributed, copied or issue without written permission of the architect.
4. All design concepts are the sole property of the architect and no adaptations, reproductions or copies may be made without written permission of the architect.
5. These drawings are subject to any variation required or recommendation by any statutory authority, or for the better carrying out of the works.
6. Samples to be provided by contractor for the architect approval.
7. All finishes to architect satisfaction.
8. All drawings to be approved by the architect before construction.

ADDITIONAL NOTES:

Rev	Issued for	Date	By	Issued	Rev	Issued for	Date	By	Issued

Client	Project	Status
Private	34B Compayne Gardens NW6 3DP	Preliminary
Architect	Title	Scale
Ariel Greis Design	Proposed Third and Fourth Floor Plans	1:100 @ A3
9 St Clair Dr, London N14 0UG info@arielgreisdesign.com	Project No 2207A	Drawn CV
Tel: +44 (0)20 3411 8831 www.arielgreisdesign.com	Revision 00	Date 18 May 22

© copyright Ariel Greis Design 2021