


01 Third Floor Plan

scale: 1:100

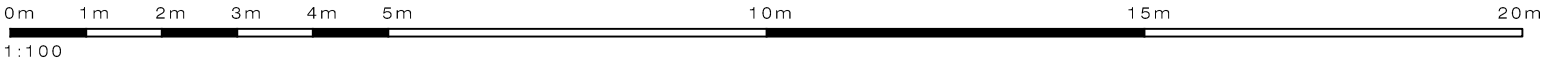

**PLEASE NOTE:**

1. All dimensions to be checked on site before fabrication.  
2. Contractor to refer to engineers drawings before proceeding with works.  
3. All drawings and designs are covered by design right (intellectual property), and may not be distributed, copied or issue without written permission of the architect.  
4. All design concepts are the sole property of the architect and no adaptations, reproductions or copies may be made without written permission of the architect.

5. These drawings are subject to any variation required or recommendation by any statutory authority, or for the better carrying out of the works.  
6. Samples to be provided by contractor for the architect approval.  
7. All finishes to architect satisfaction.  
8. All drawings to be approved by the architect before construction.

**ADDITIONAL NOTES:**

© copyright Ariel Greis Design 2021

Rev	Issued for	Date	By	Issued	Rev	Issued for	Date	By	Issued

Client	Private
Architect	<b>Ariel Greis Design</b>
9 St. Clair Dr, London K14 8UG info@arielgreisdesign.com	Tel : +44 (0)20 3411 8831 www.arielgreisdesign.com

Project	34B Compayne Gardens NW6 3DP
Title	Proposed with Demolition Overlay Third Floor Plan
Project No	2207A

Status	Preliminary
Scale	1:100
@ A3	CV
AG	18 May 22
Drawing No	APL-012
Project No	2207A
Revision	00